

Proposed Backyard suite

100 Arbour Meadows Close NW, Calgary, AB T3G 5J4

LEGAL DESCRIPTION:

LOT 12
BLOCK 63
PLAN 011 2834

DRAWING LIST :

- | | |
|---------|------------------|
| A - 0.0 | COVER PAGE |
| A - 0.2 | CONTEXT PLAN |
| A - 1.0 | SITE PLAN |
| A - 2.1 | LEVEL-1 |
| A - 2.2 | LEVEL-2 |
| A - 3.1 | FRONT ELEVATIONS |
| A - 3.2 | LEFT ELEVATIONS |
| A - 3.3 | RIGHT ELEVATIONS |
| A - 3.4 | REAR ELEVATIONS |



PROJECT INFO:

PROJECT NO:
26-142

SCALE:
1/4"=1'-0"

DATE:
15-Jul-26


ISSUED FOR:
DP

DRAWING TITLE:
Front Elevations


A-3.1


100 Arbour Mead Ct


NW Calgary

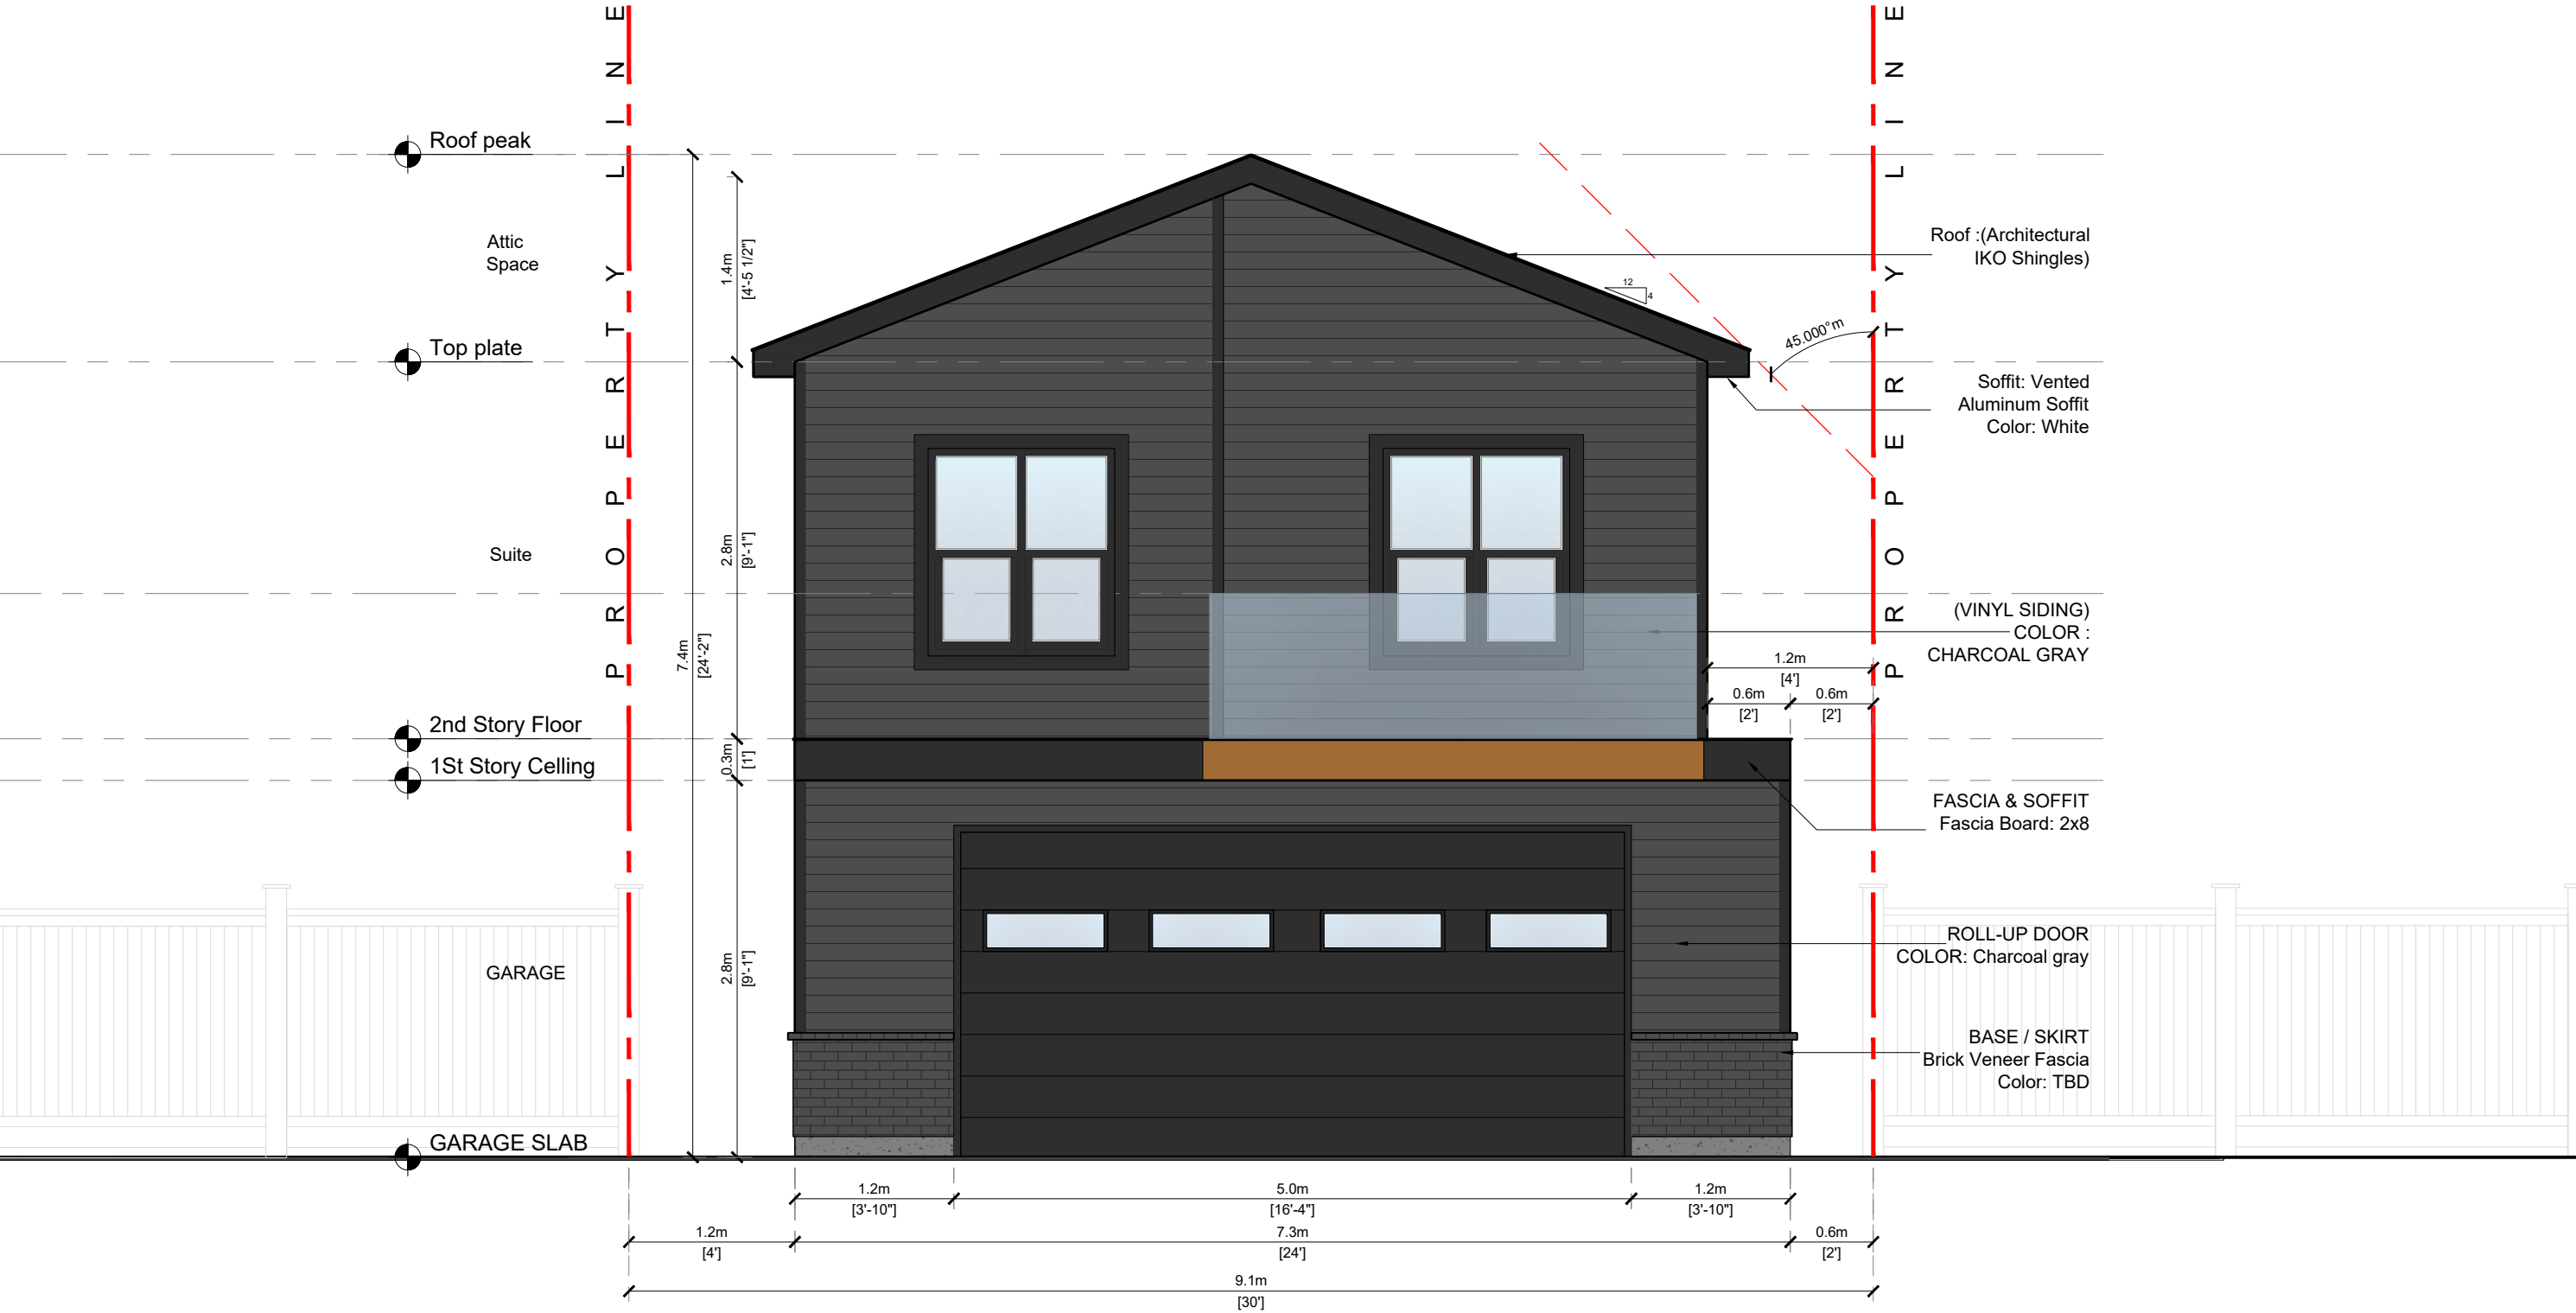

Building Face (EBF): 25 m²
Limiting Distance (LD): 1.2 m
Construction: Combustible, unsprinklered
Max UPO Area Permitted: 1.44 m² (LD² per NBC(AE) 2023, 9.10.15.6 — Houses)
UPO Proposed: 0.8 m² = 3.2%

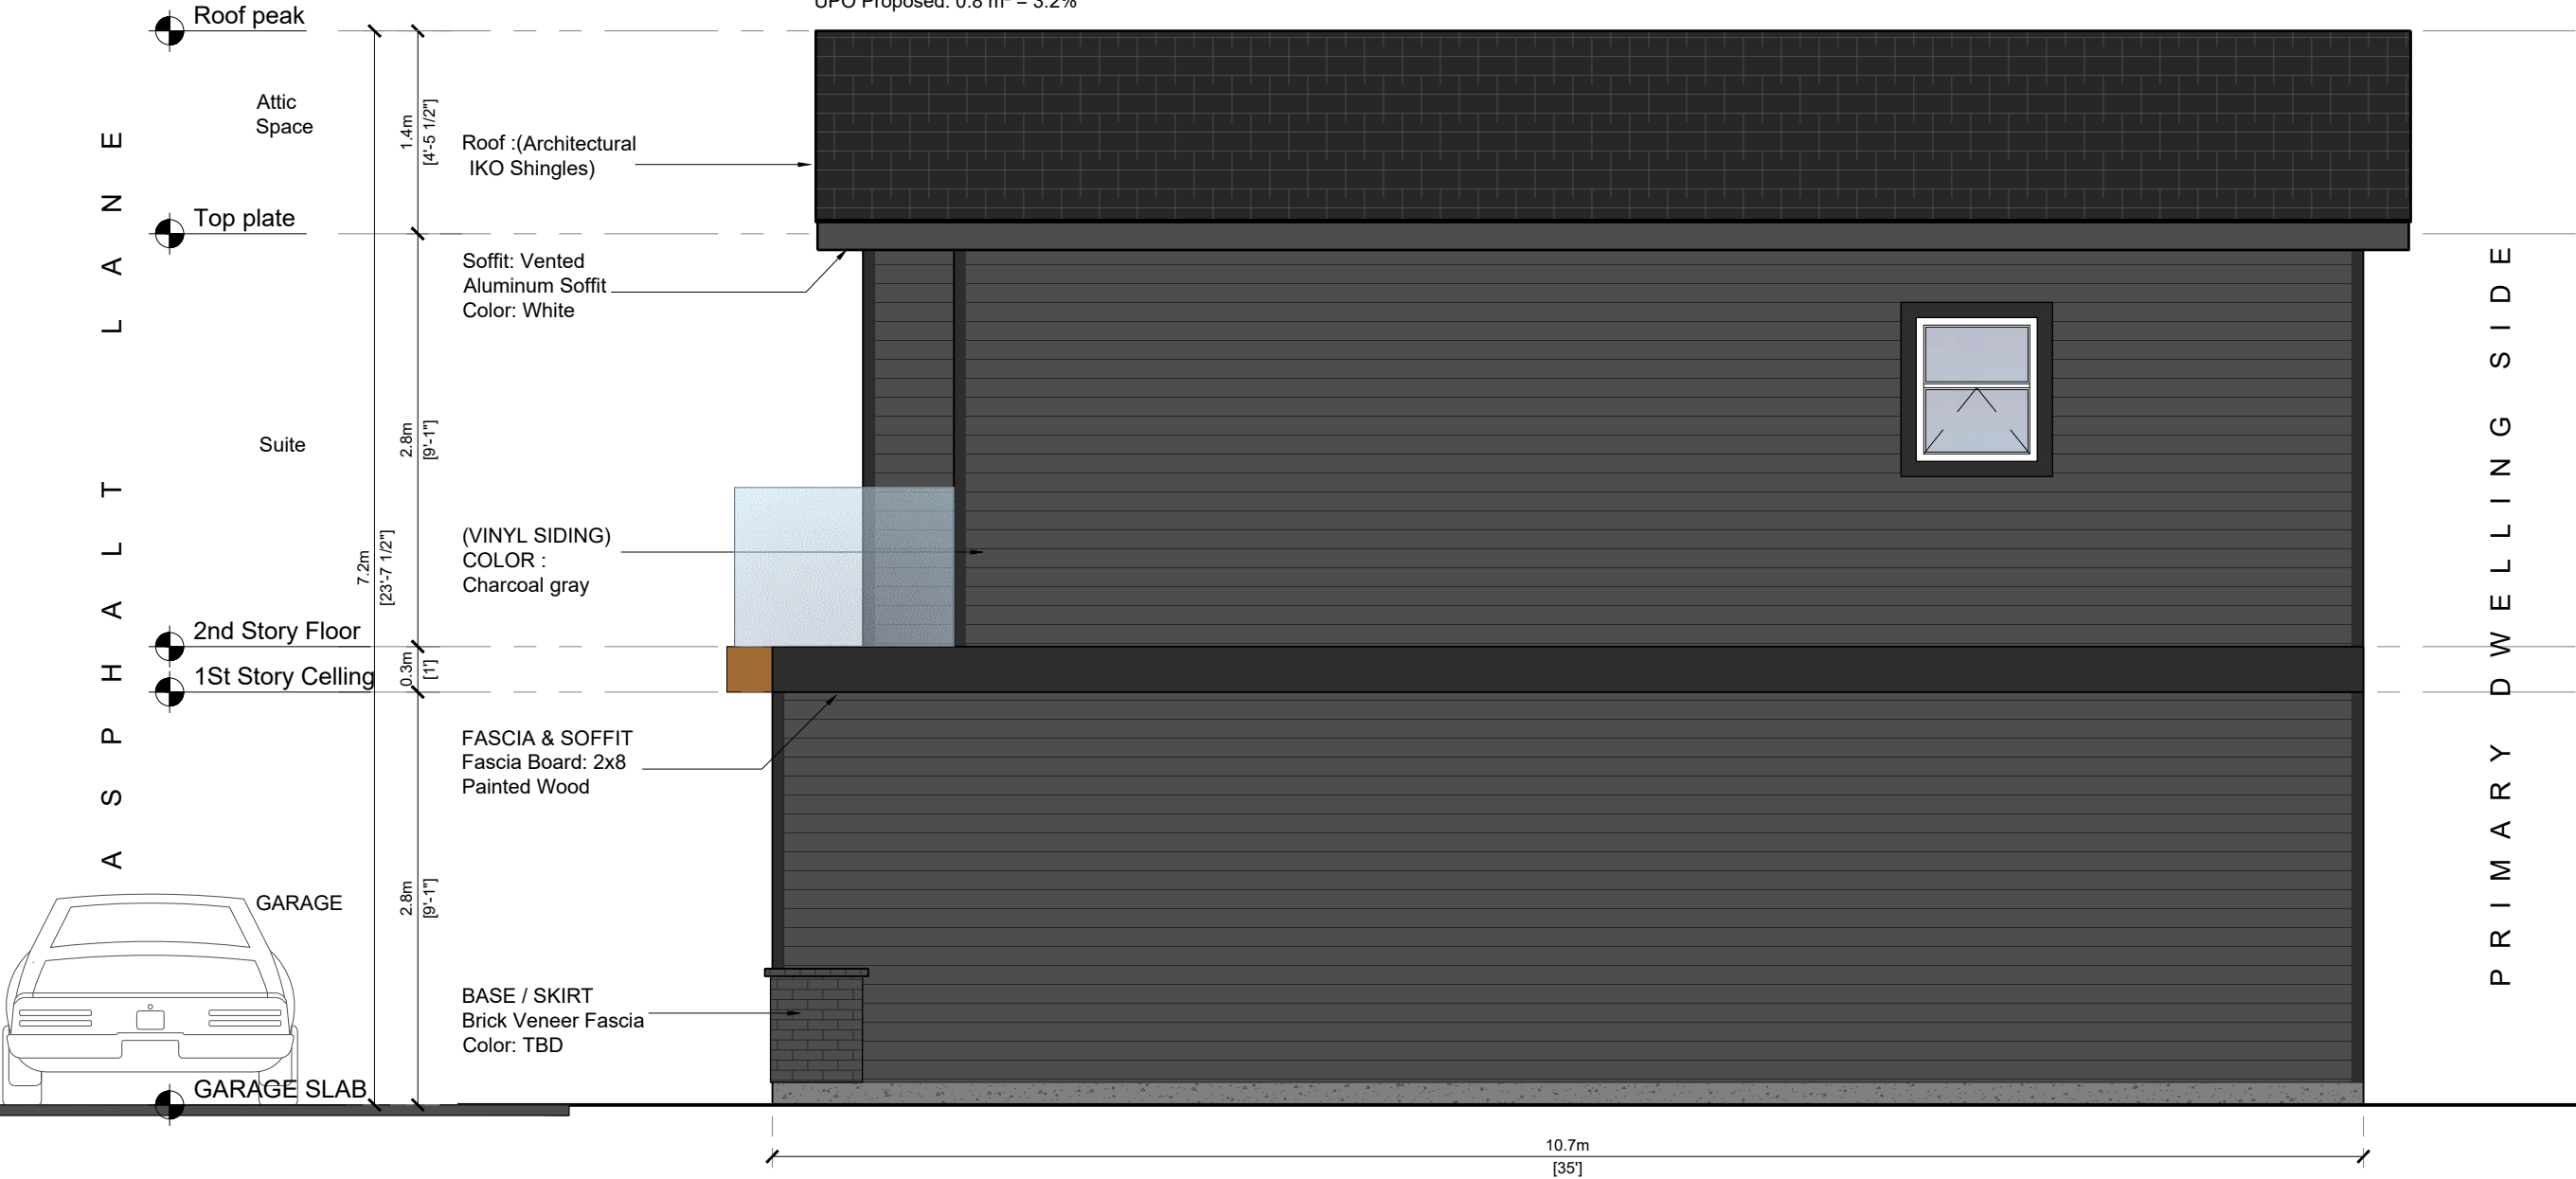

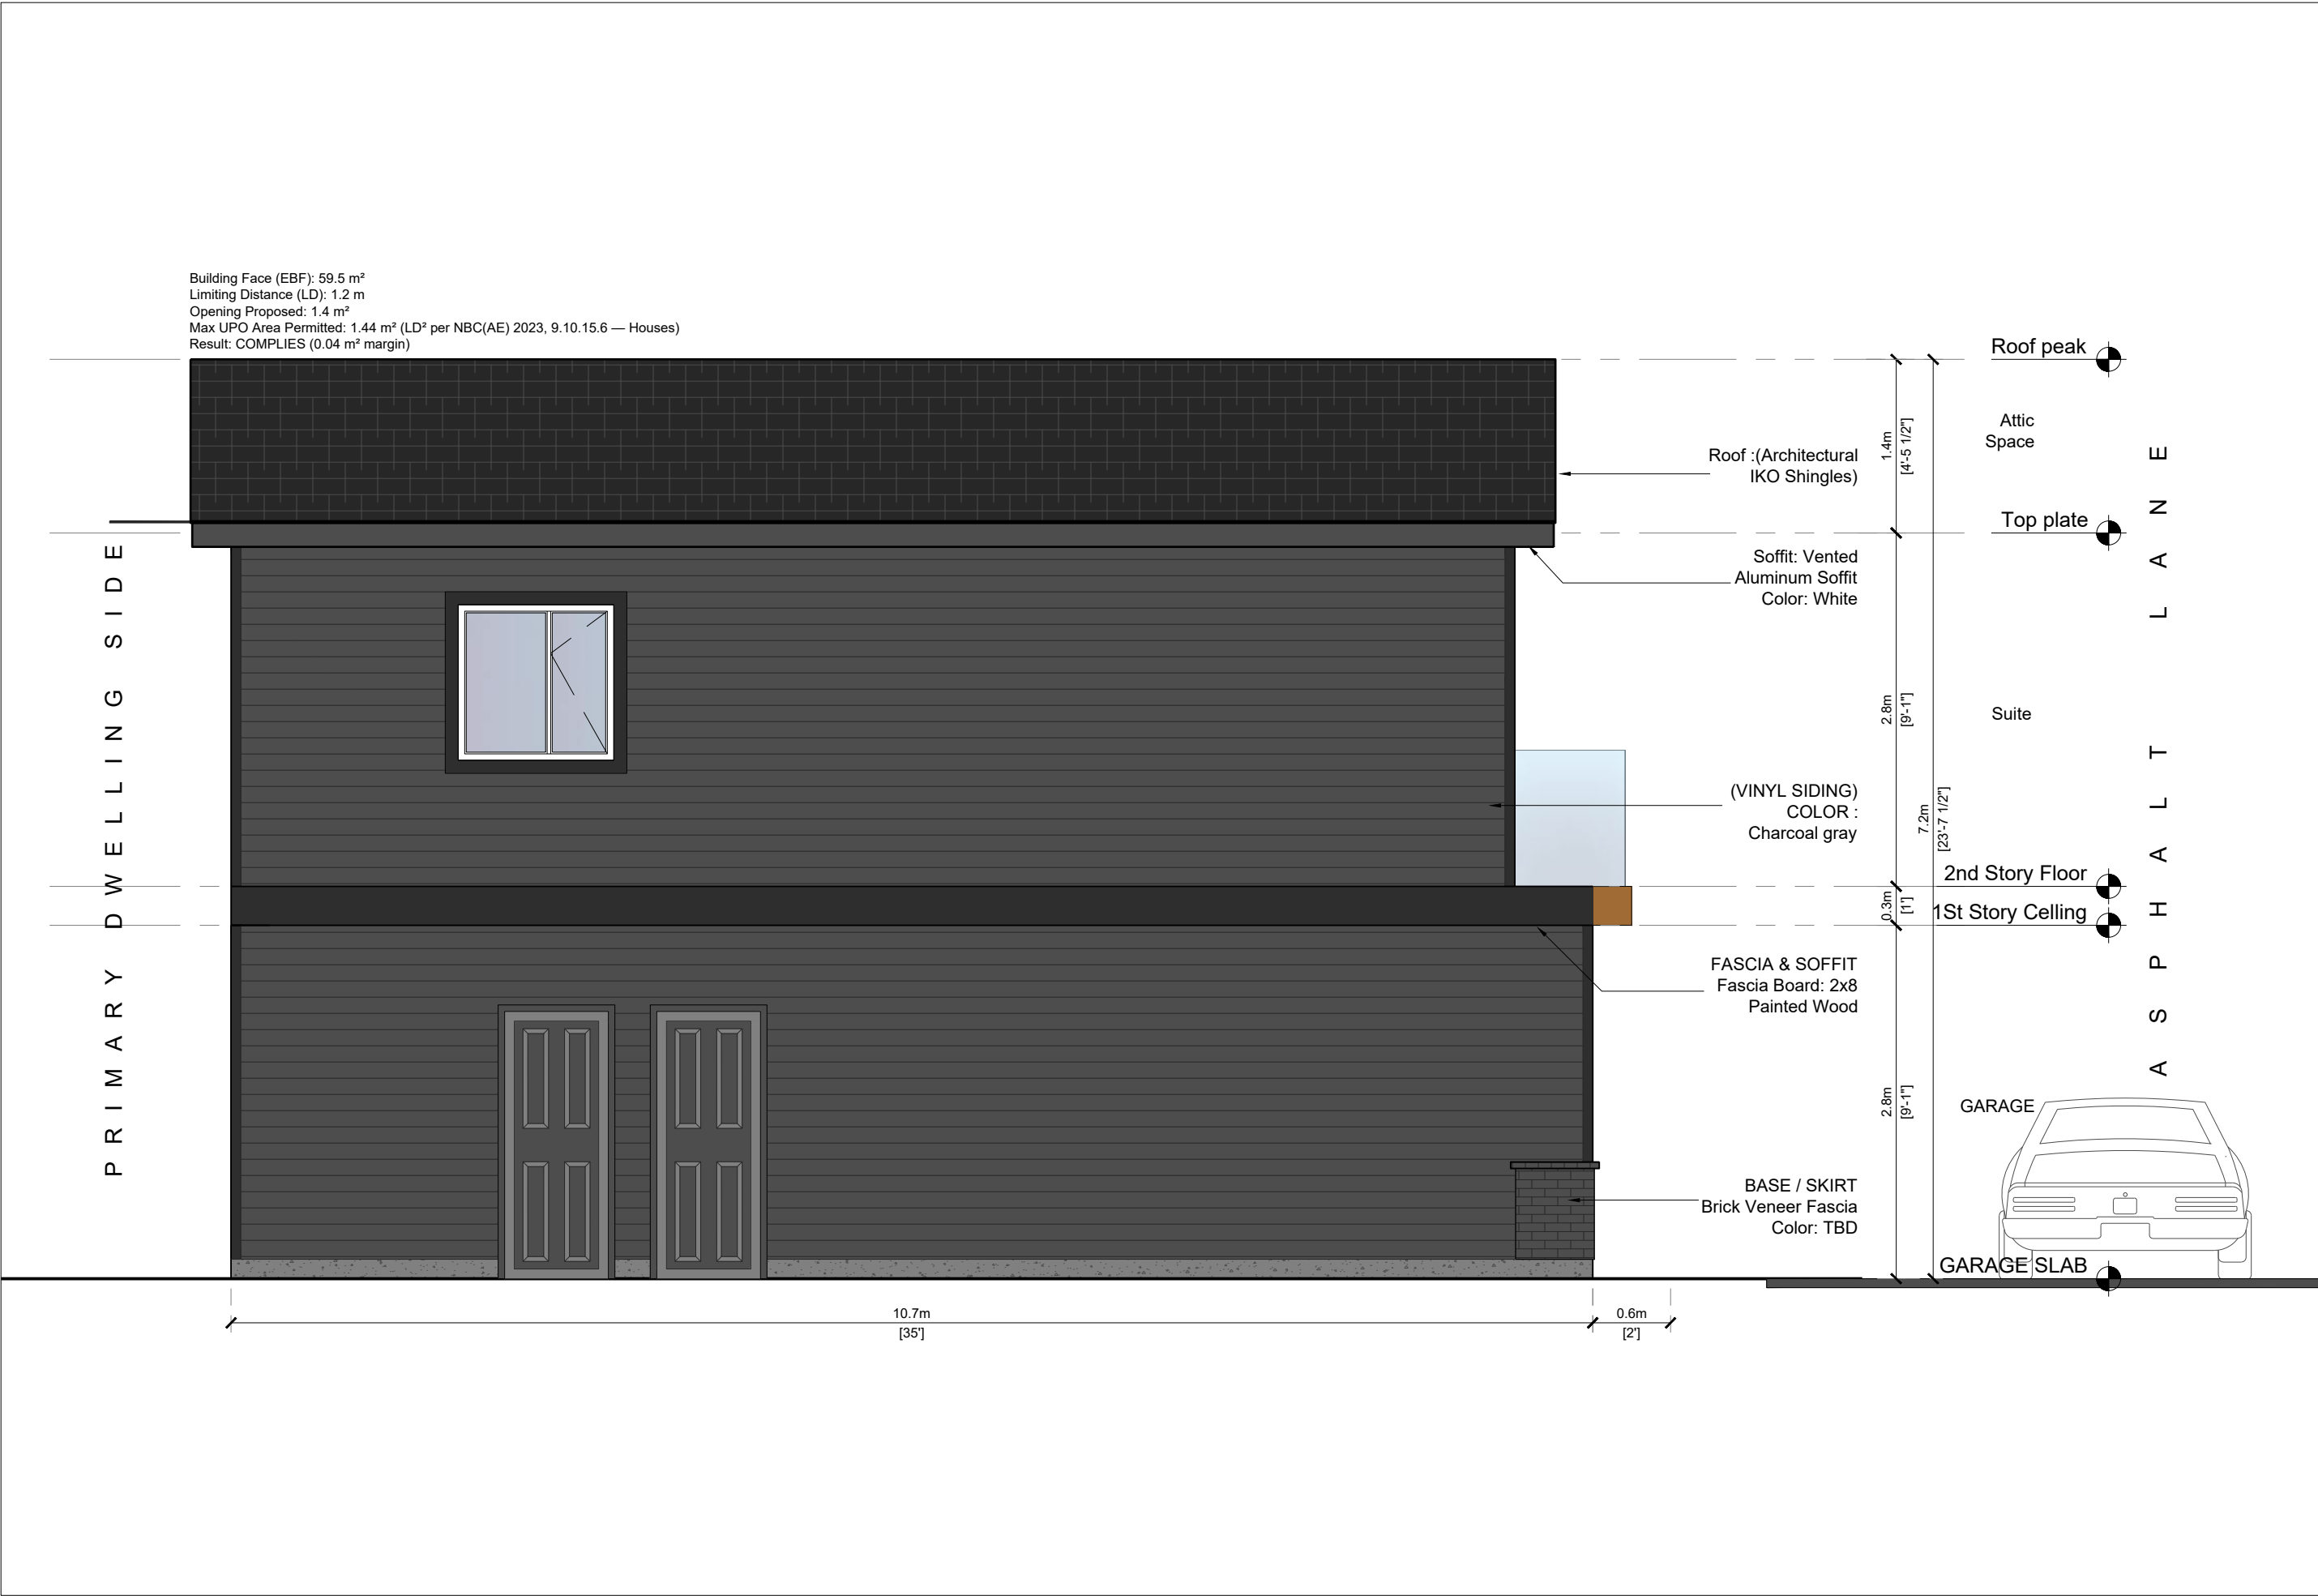

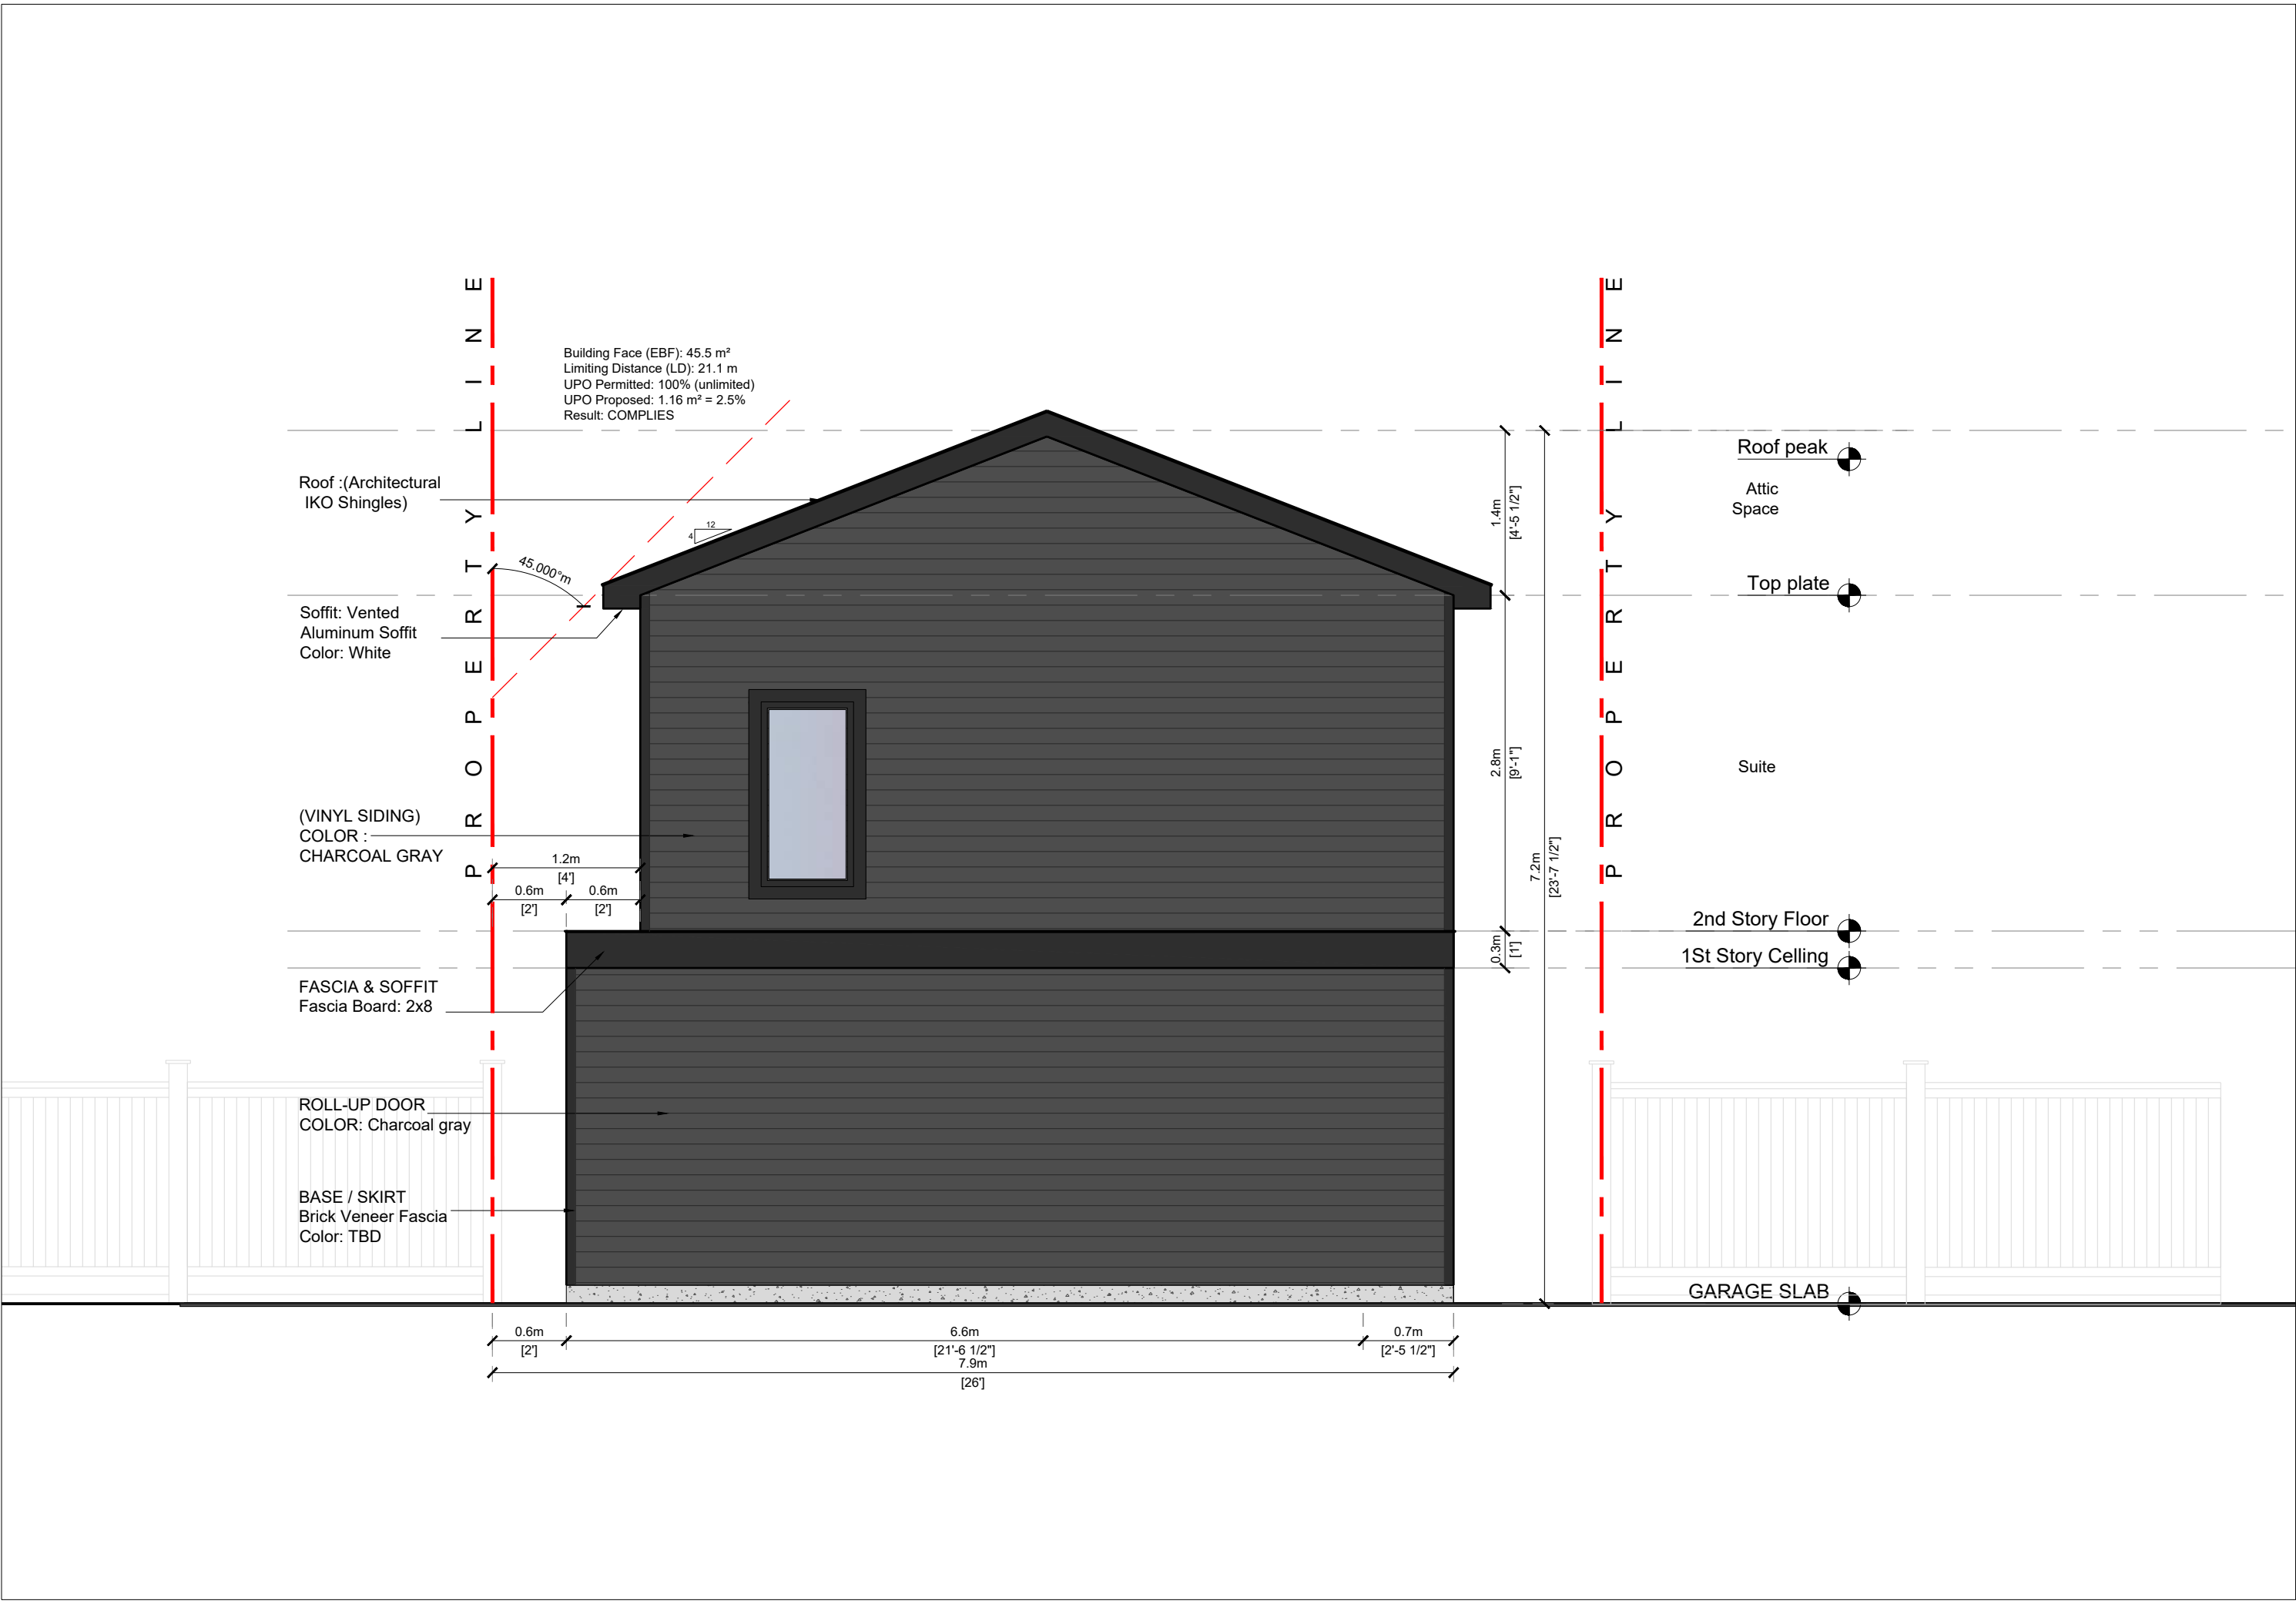



REAR ELEVATION OF EXISTING DWELLING