
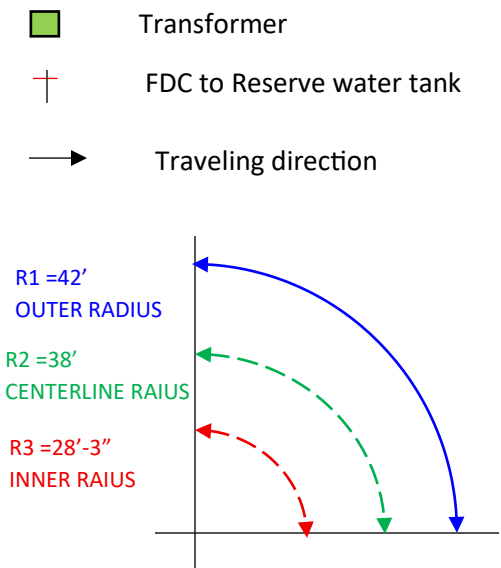


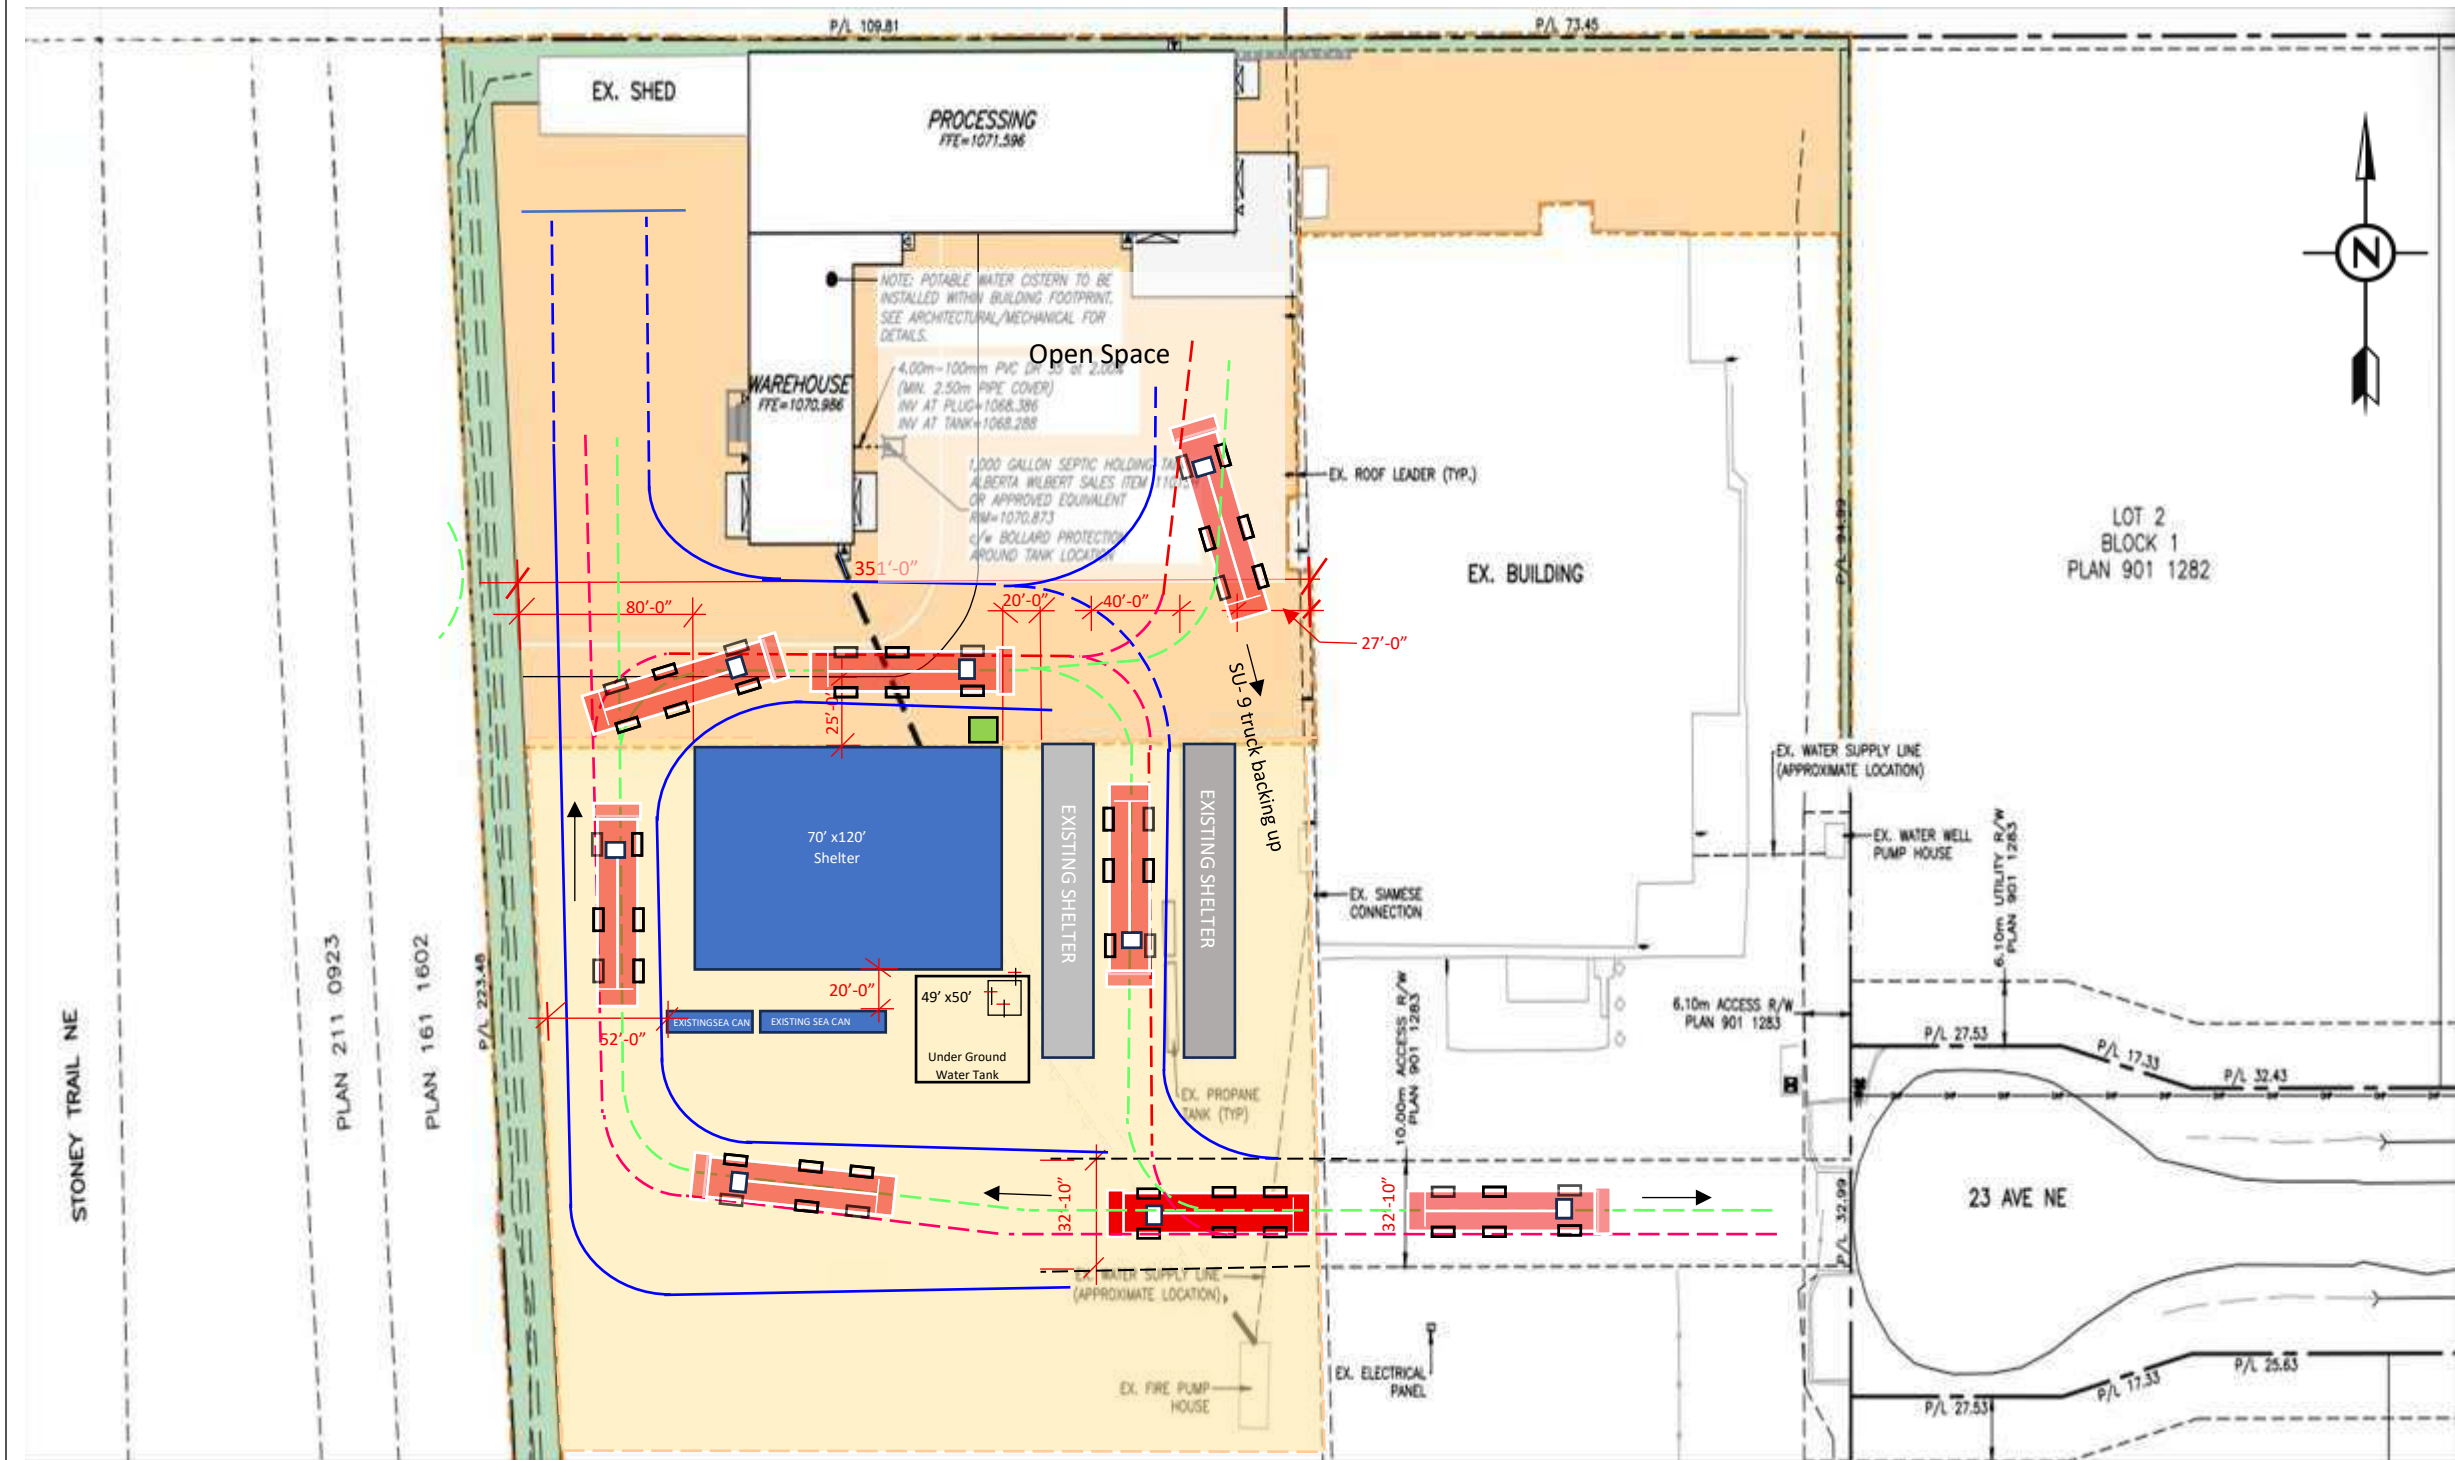

- GENERAL NOTES:
- 1) SITE FD ACCESS COMPLIES WITH NBC 2020, ART; 3.2.5.5 (≥6m & R≥12m).
 - 2) The proposed fire department access route has been reviewed in conjunction with the geotechnical investigation prepared by J.A. Smith & Associates Ltd. (Report No. 201-165G, dated November 2001). The specified 85,000 lb (38,557 kg) represents the gross vehicle weight (GVW) of the design fire apparatus and shall not be interpreted as a required soil bearing pressure. The fire access route pavement structure and underlying subgrade shall be designed and constructed to safely distribute the wheel loads to the supporting soils in accordance with the recommendations of the geotechnical report and accepted engineering practice. Subgrade preparation, proof rolling, removal of unsuitable materials, and compaction shall be completed in accordance with the geotechnical recommendations to provide adequate support for emergency vehicle loading.

THIS PLAN AND DESIGN ARE, AND AT ALL TIME REMAIN THE EXCLUSIVE PROPERTY OF AP DYNAMICS INC. AND CANNOT BE USED FOR REPRODUCED WITHOUT WRITTEN CONSENT.

DO NOT SCALE DRAWINGS. ANY DISCREPANCIES ARE TO BE REPORTED TO AP DYNAMICS INC. PRIOR TO THE COMMENCEMENT OF ANY WORK

Professional Stamp

Permit To Practice

Reference Drawings

FARMS & RANCH EQUIPMENT
8447 23 AVE NE
CALGARY, AB
NEW 70' X 120' SHELTER ADDTION


Dates	Revision	Comments
2026/06/23	A	ISSUED FOR PERMIT
2026/06/30	B	ISSUED FOR PERMIT

PROJECT NO.: AXE-26-3674

SITE PLAN

DRAWING NO.: AXE-26-3674-ARC-PLN-001

B

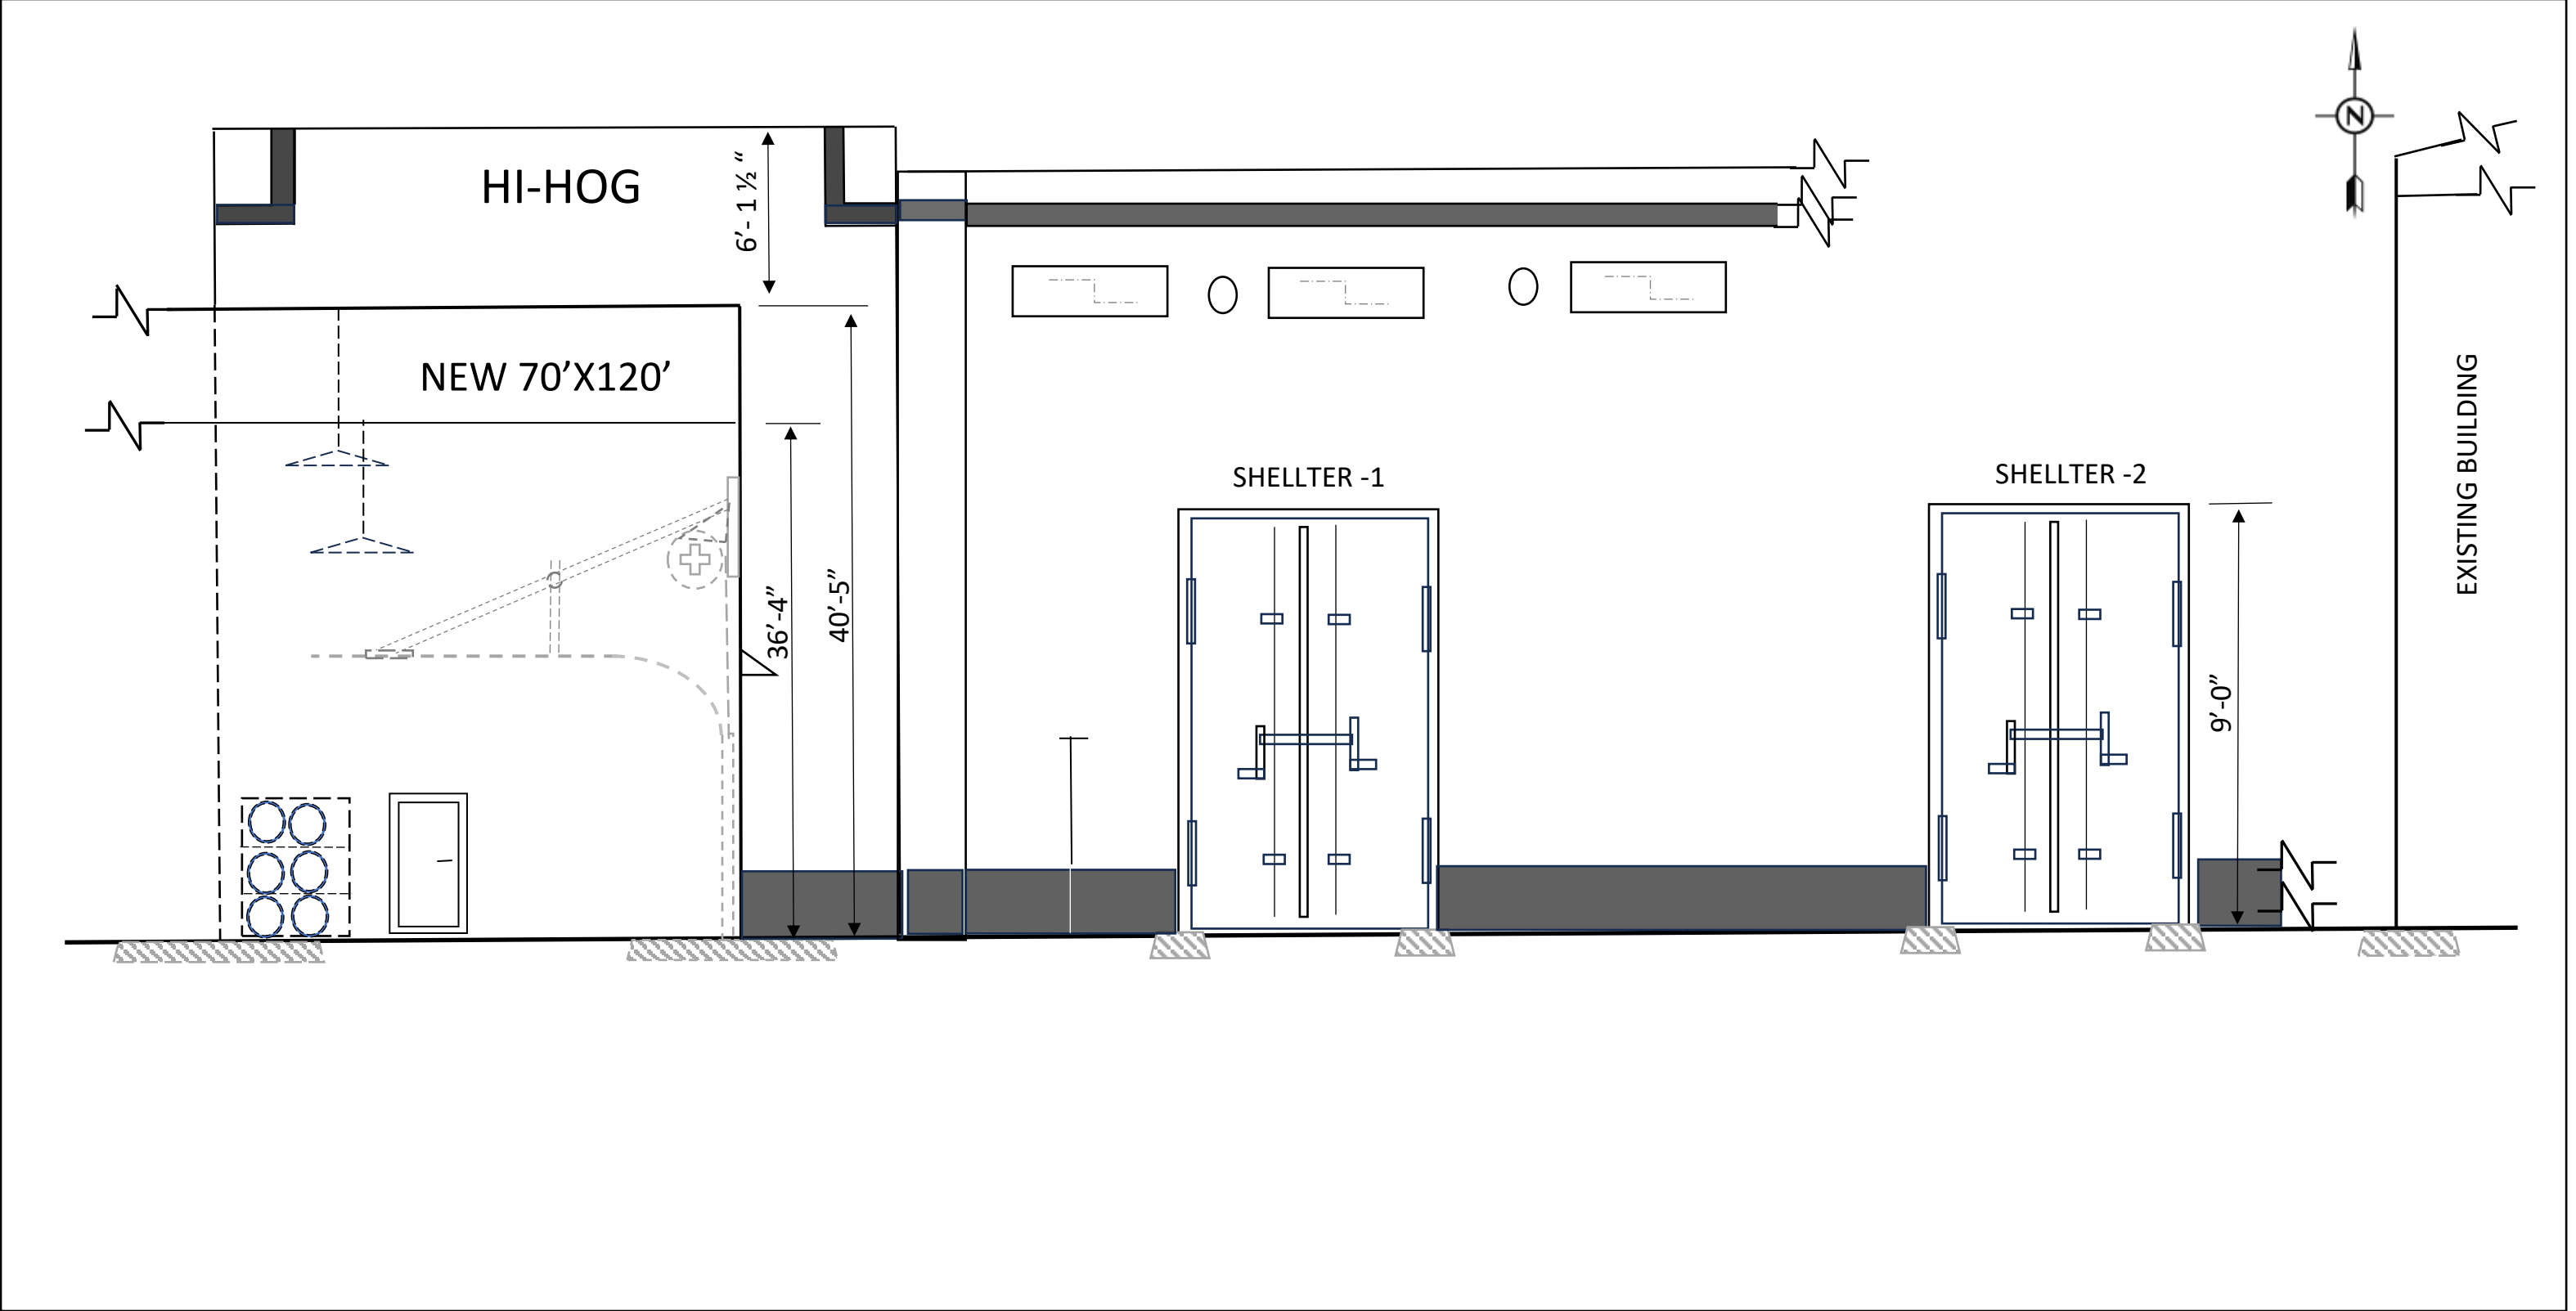

THIS PLAN AND DESIGN ARE, AND AT ALL TIME REMAIN THE EXCLUSIVE PROPERTY OF AP DYNAMICS INC. AND CANNOT BE USED FOR REPRODUCED WITHOUT WRITTEN CONSENT.

DO NOT SCALE DRAWINGS. ANY DISCREPANCIES ARE TO BE REPORTED TO AP DYNAMICS INC. PRIOR TO THE COMMENCEMENT OF ANY WORK





Professional Stamp

Permit To Practice

Reference Drawings


FARMS & RANCH EQUIPMENT

8447 23 AVE NE
CALGARY, AB

NEW 70' X 120'
SHELTER ADDITION

Dates	Revision	Comments
2026/07/14	A	PRELIMINARY ISSUED FOR DP

PROJECT NO.: AXE-26-3674	
ELEVATION PLAN	
DRAWING NO.: AXE-26-3674-AR-PLN-002	A

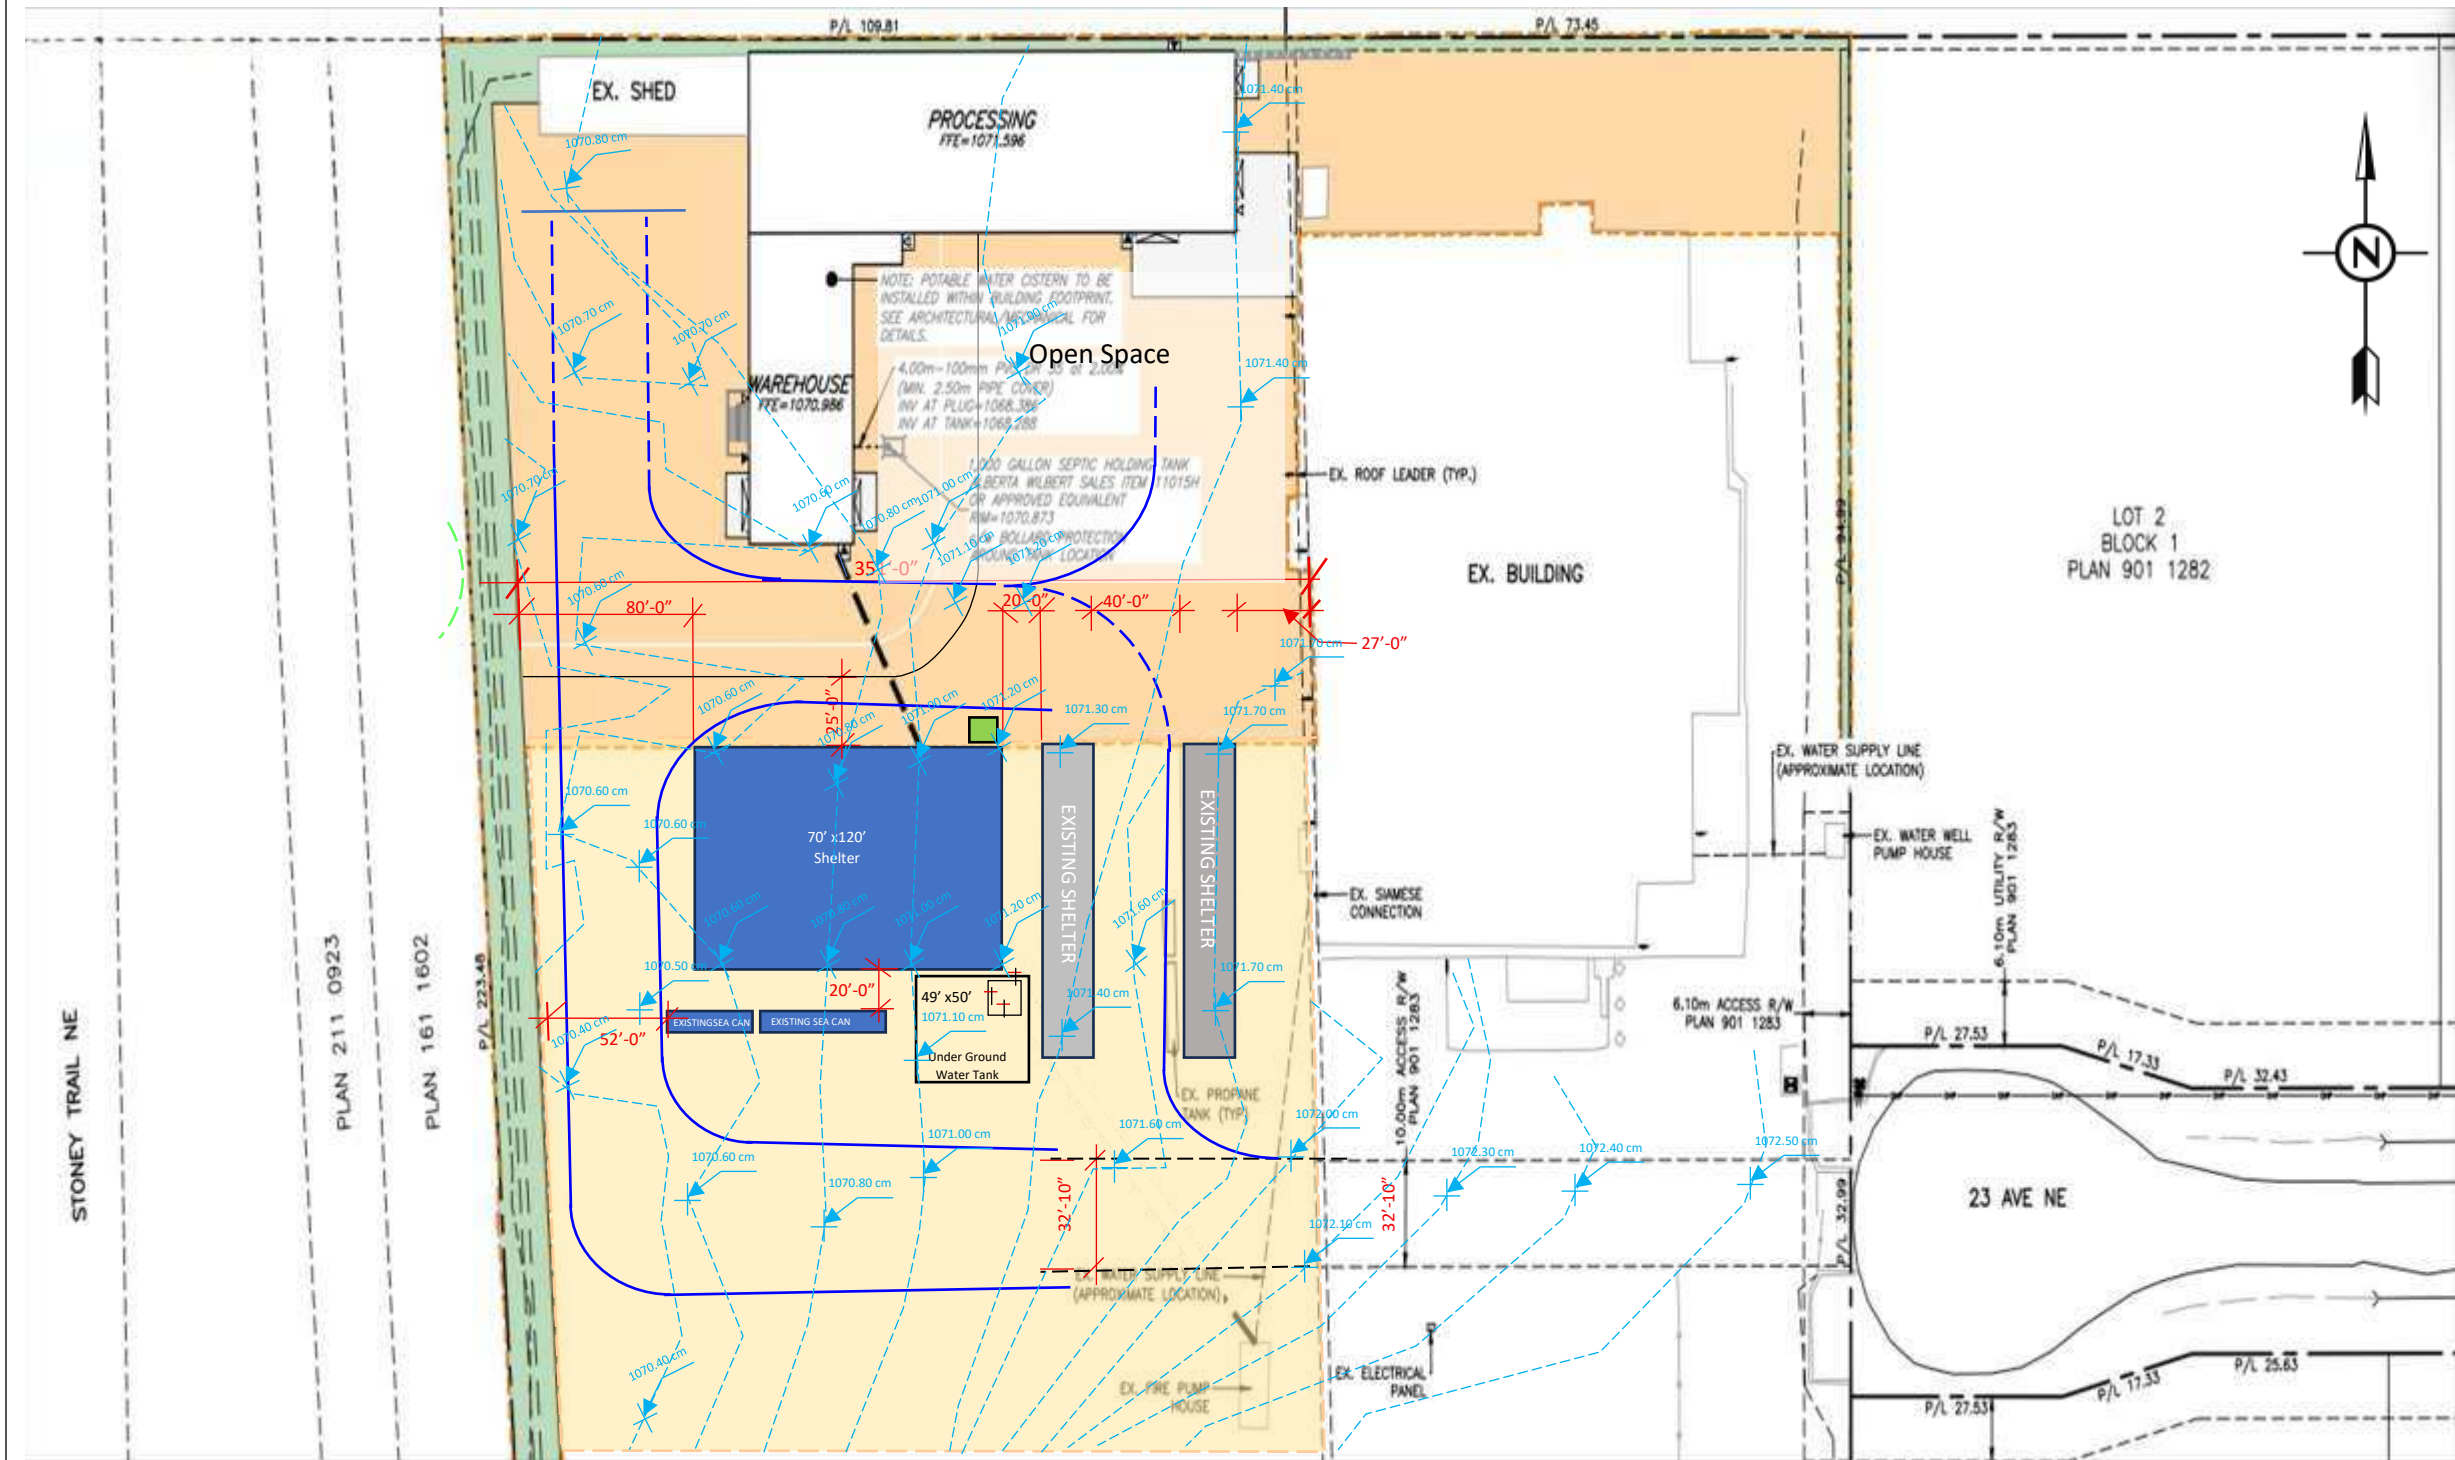

- Transformer
- FDC to Reserve water tank
- SURVEY ELEVATION

R1 =42'
OUTER RADIUS

THIS PLAN AND DESIGN ARE, AND AT ALL TIME REMAIN THE EXCLUSIVE PROPERTY OF AP DYNAMICS INC. AND CANNOT BE USED FOR REPRODUCED WITHOUT WRITTEN CONSENT.

DO NOT SCALE DRAWINGS. ANY DISCREPANCIES ARE TO BE REPORTED TO AP DYNAMICS INC. PRIOR TO THE COMMENCEMENT OF ANY WORK



Professional Stamp

Permit To Practice

Reference Drawings
C01_ Sheet No.2/4
C02_ Sheet No. 3/4

FARMS & RANCH EQUIPMENT

8447 23 AVE NE
CALGARY, AB

NEW 70' X 120'
SHELTER ADDTION

Dates	Revision	Comments
2026/06/30	A	ISSUED FOR PERMIT

PROJECT NO.: AXE-26-3674

SITE ELEVATION PLAN

DRAWING NO.: AXE-26-3674-CI-ELV-001

A