



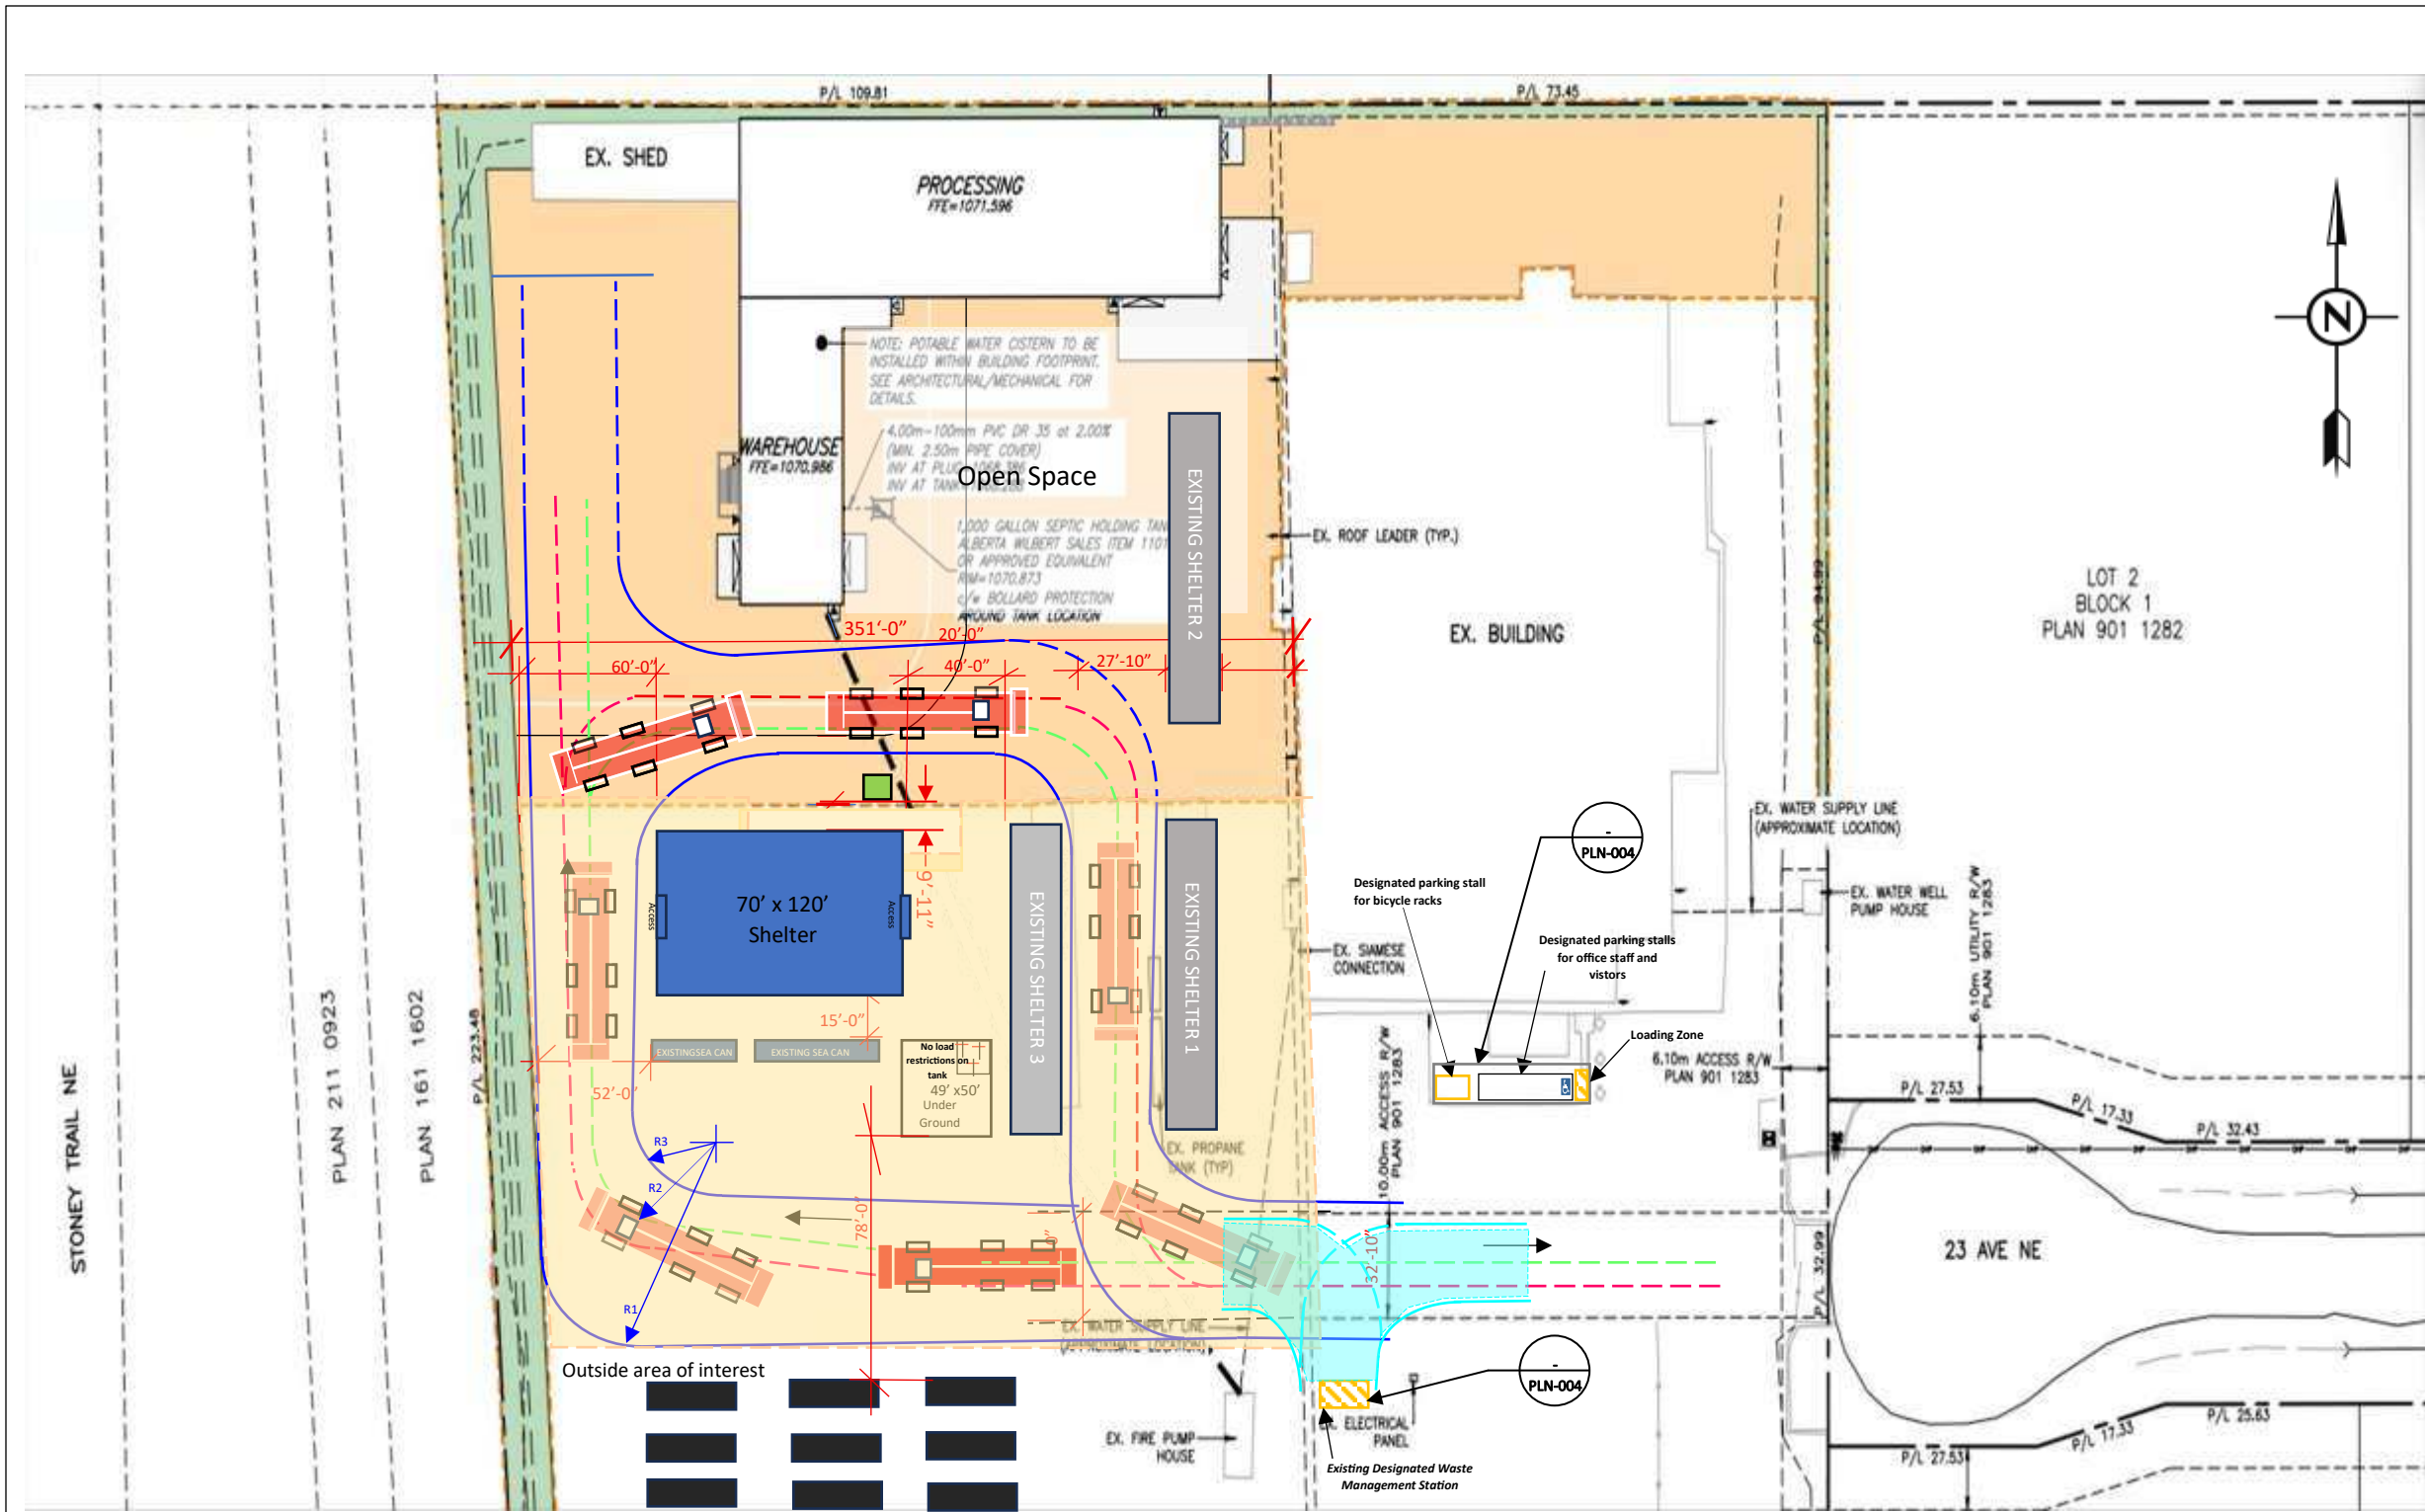

- Transformer
- Waste management access
- FDC to Reserve water tank
- Traveling direction

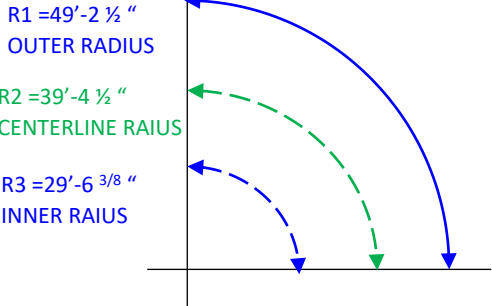

GENERAL NOTES:

- SITE FIRE DEPARTMENT ACCESS ROUTE COMPLIES WITH NBC 2020, ARTICLE 3.2.5.6: 6 m MINIMUM CLEAR WIDTH, 12 m MINIMUM CENTRELINE RADIUS, AND 5 m MINIMUM OVERHEAD CLEARANCE.
- THE PROPOSED FIRE DEPARTMENT ACCESS ROUTE HAS BEEN REVIEWED IN CONJUNCTION WITH THE GEOTECHNICAL INVESTIGATION PREPARED BY J.A. SMITH & ASSOCIATES LTD. (REPORT NO. 201-165G, DATED NOVEMBER 2001). THE SPECIFIED 85,000 LB (38,600KG) REPRESENTS THE GROSS VEHICLE WEIGHT (GVW) OF THE DESIGN FIRE APPARATUS AND SHALL NOT BE INTERPRETED AS A REQUIRED SOIL BEARING PRESSURE. THE FIRE ACCESS ROUTE PAVEMENT STRUCTURE AND UNDERLYING SUBGRADE SHALL BE DESIGNED AND CONSTRUCTED TO SAFELY DISTRIBUTE THE WHEEL LOADS TO THE SUPPORTING SOILS IN ACCORDANCE WITH THE RECOMMENDATIONS OF THE GEOTECHNICAL REPORT AND ACCEPTED ENGINEERING PRACTICE. SUBGRADE PREPARATION, PROOF ROLLING, REMOVAL OF UNSUITABLE MATERIALS, AND COMPACTION SHALL BE COMPLETED IN ACCORDANCE WITH THE GEOTECHNICAL RECOMMENDATIONS TO PROVIDE ADEQUATE SUPPORT FOR EMERGENCY VEHICLE LOADING.
- ALL VEHICLE SWEEP-PATH ANALYSIS BASED ON A LOW-SPEED MANOEUVRE OF 5 KM/H.
- MINIMUM HORIZONTAL CLEARANCE OF 0.5 M FROM ALL VERTICAL OBSTRUCTIONS.
- MINIMUM HORIZONTAL CLEARANCE OF 0.3 M FROM ALL PAINTED SURFACE MARKINGS.
- APPLICANT TO CONFIRM COMPLIANCE WITH ENMAX GROUND DISTURBANCE GUIDELINES FOR ANY EXCAVATION WITHIN 2.0M OF EXISTING ENMAX INFRASTRUCTURE, INCLUDING ABOVE AND BELOW GROUND FACILITIES.

THIS PLAN AND DESIGN ARE, AND AT ALL TIME REMAIN THE EXCLUSIVE PROPERTY OF AP DYNAMICS INC. AND CANNOT BE USED FOR REPRODUCED WITHOUT WRITTEN CONSENT.

DO NOT SCALE DRAWINGS. ANY DISCREPANCIES ARE TO BE REPORTED TO AP DYNAMICS INC. PRIOR TO THE COMMENCEMENT OF ANY WORK

Professional Stamp

Permit To Practice

Reference Drawings

- AXE-26-3674-ARC-PLN-004

Revision notes:

- a) Updating missing structures on Rev. B.
- b) Updating FD access route.
- c) Indicate the waste management station.
- d) Indicate the bicycle racks parking stall.
- e) Adding minimum Enmax clearances requirements (i.e., Transformer, etc.).
- f) Updating general notes section.

FARMS & RANCH EQUIPMENT

8447 23 AVE NE
CALGARY, AB

NEW 70' X 120'
SHELTER ADDTION

Dates	Revision	Comments
2026/06/23	A	ISSUED FOR PERMIT
2026/06/30	B	ISSUED FOR PERMIT
2026/09/03	C	ISSUED FOR PERMIT

PROJECT NO.: AXE-26-3674

SITE PLAN & ACCESS

DRAWING NO.: AXE-26-3674-ARC-PLN-001

C