


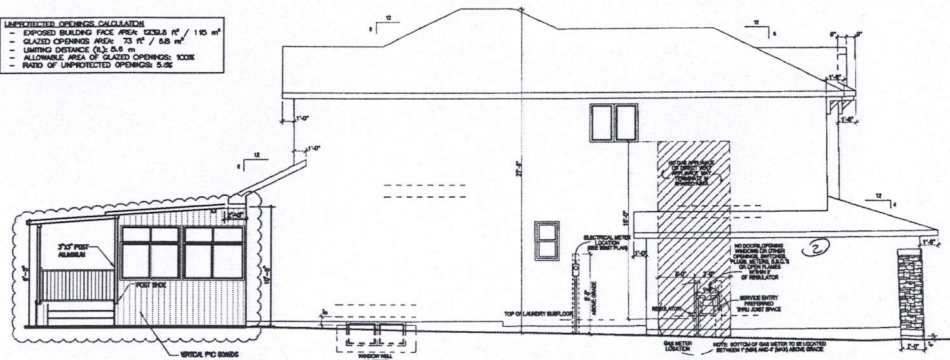


UNPROTECTED OPENINGS CALCULATION
- EXPOSED BUILDING FACE AREA: 822.5 ft² / 110 m²
- GLAZED OPENINGS AREA: 13 ft² / 68 m²
- LIMITING DISTANCE (L.D.): 5.8 m
- ALLOWABLE AREA OF GLAZED OPENINGS: 100%
- RATIO OF UNPROTECTED OPENINGS: 5.3%



1 LEFT ELEVATION
SCALE: 1/4" = 1'-0"

UNPROTECTED OPENINGS CALCULATION
- EXPOSED BUILDING FACE AREA: 578.7 ft² / 81.8 m²
- GLAZED OPENINGS AREA: 230 ft² / 18.5 m²
- LIMITING DISTANCE (L.D.): 1.25 m
- ALLOWABLE AREA OF GLAZED OPENINGS: 7%
- RATIO OF UNPROTECTED OPENINGS: 4.3%

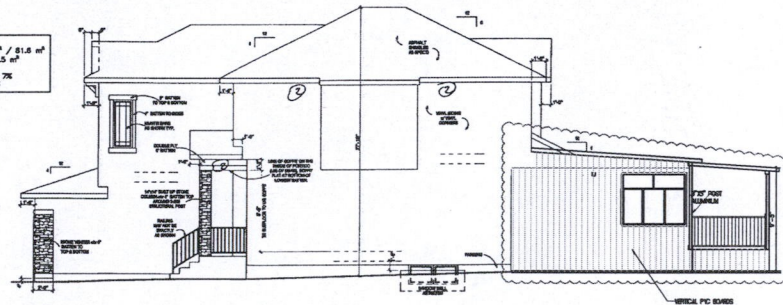

2 RIGHT ELEVATION
SCALE: 1/4" = 1'-0"

UNPROTECTED OPENINGS CALCULATION
- EXPOSED BUILDING FACE AREA: 453.2 ft² / 38.5 m²
- GLAZED OPENINGS AREA: 105.8 ft² / 14.4 m²
- LIMITING DISTANCE (L.D.): 5.2 m
- ALLOWABLE AREA OF GLAZED OPENINGS: 100%
- RATIO OF UNPROTECTED OPENINGS: 4.3%



3 REAR ELEVATION
SCALE: 3/8" = 1'-0"

PROJECT: 1000



ARC
Design
203.3770 W250R600 (W250)
CALGARY, AB T2L 1A3
T: (403) 444-2222 F: (403) 444-2221
E: info@arcdesign.com

PRINT & ARCHITECT

DATE:

OWNER:

DESIGNER:

These blueprints are the property of AAA Design Ltd. All rights reserved, including the right of reproduction, in whole or in part, in any AAA Design Ltd.

REVISIONS

REV # DATE DESCRIPTION

DATE:

DESIGN REVIEW

PROPOSED SUNROOM
& COVERED DECK

3452 25A ST SE
CALGARY, Alberta

ELEVATIONS & PLANS

SCALE: 1/4" = 1'-0" DATE: AUG 23, 2020 SHEET NO: A2.1
DRAWN BY: PROJECT NO: C-1008

THIS DRAWING MUST NOT BE SCALED. THE GENERAL CONTRACTOR SHALL VERIFY ALL DIMENSIONS, DATUM, AND LEVELS PRIOR TO COMMENCEMENT OF WORK. ALL ERRORS AND OMISSIONS TO BE REPORTED IMMEDIATELY TO THE DESIGNER. VARIATIONS AND MODIFICATIONS TO WORK SHOWN ON THESE DRAWINGS SHALL NOT BE CARRIED OUT WITHOUT WRITTEN PERMISSION FROM THE DESIGNER.