



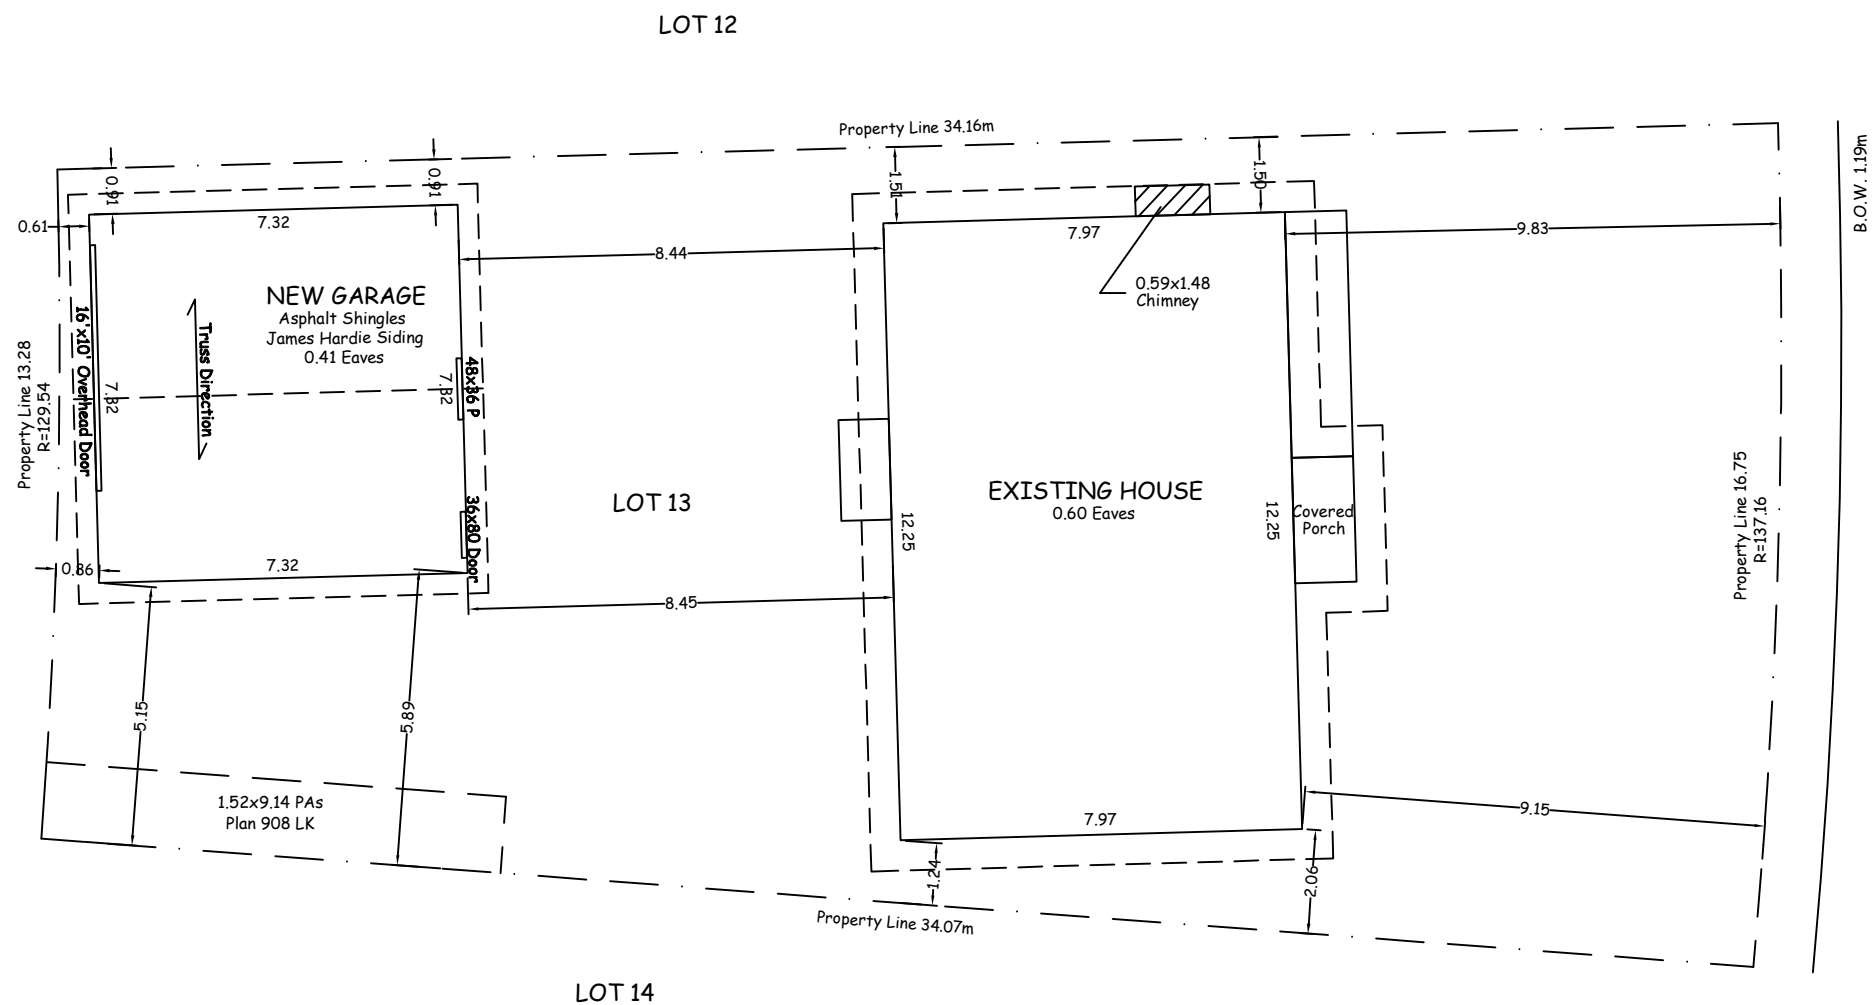


SITE PLAN




LAKE MICHIGAN CRESCENT SE

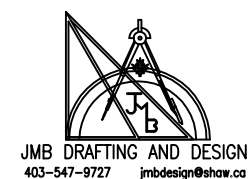


CLIENT GECKO PROJECTS LTD.			
PROJECT 2 CAR GARAGE			
STREET ADDRESS 1432 LAKE MICHIGAN CRES SE			
LEGAL ADDRESS Lot 13, Block 13, Plan 907 LK			
AREAS (sqm.)			
EXISTING HOUSE	98.50	LOT	512.66
NEW GARAGE	53.51	COVERAGE	30.24 %
COVERED PORCH	3.04		
COVERED AREA	155.05		
DATE Jul 21, 2026		REVISION DATE	
SCALE 1:150		DRAWING # 46670-S01	

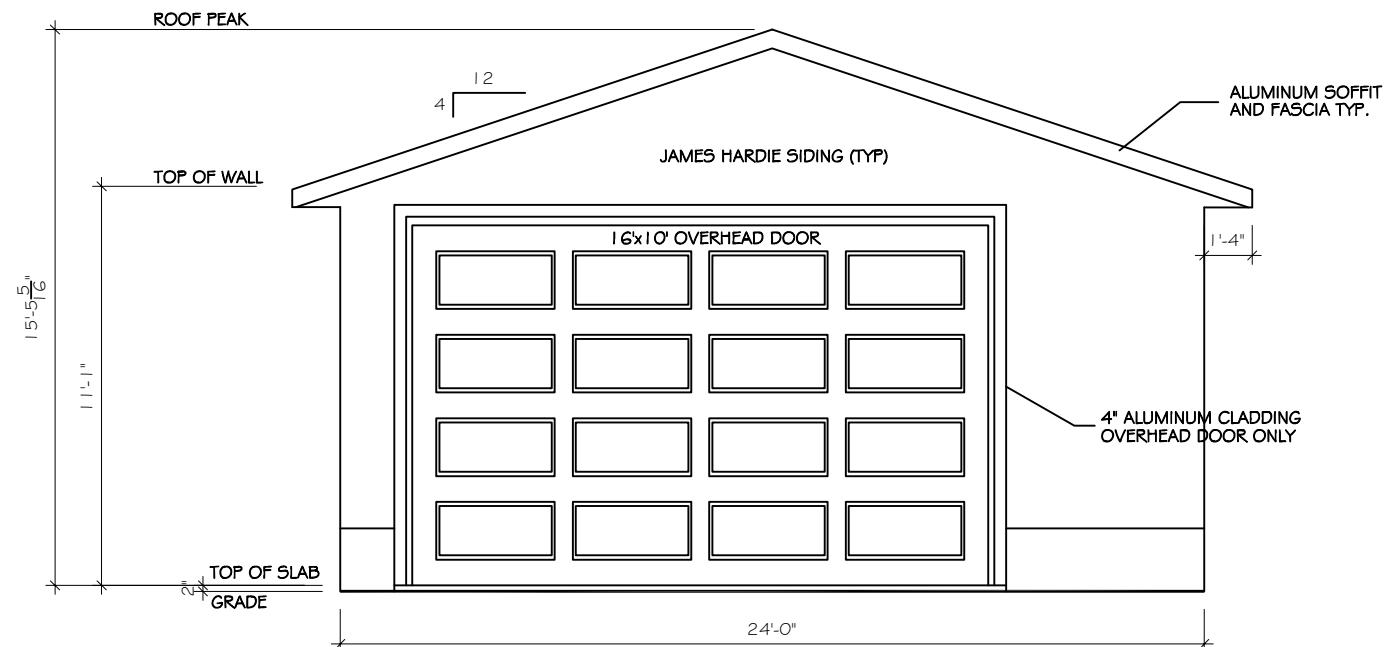


WEST ELEVATION

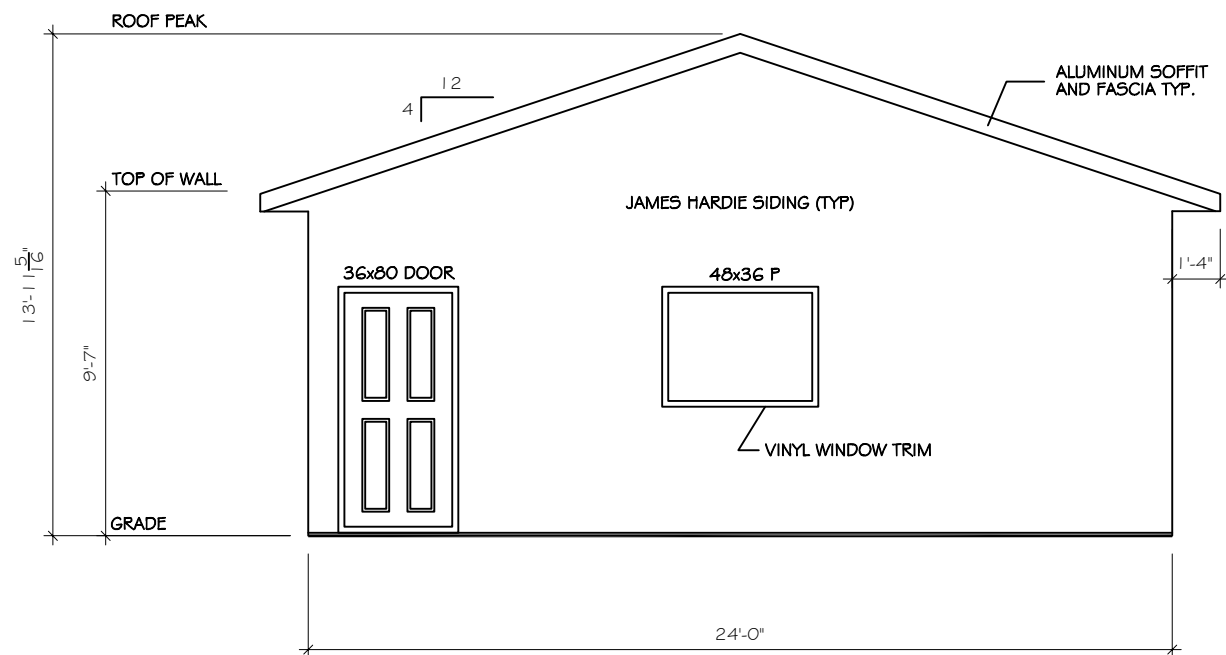


EAST ELEVATION

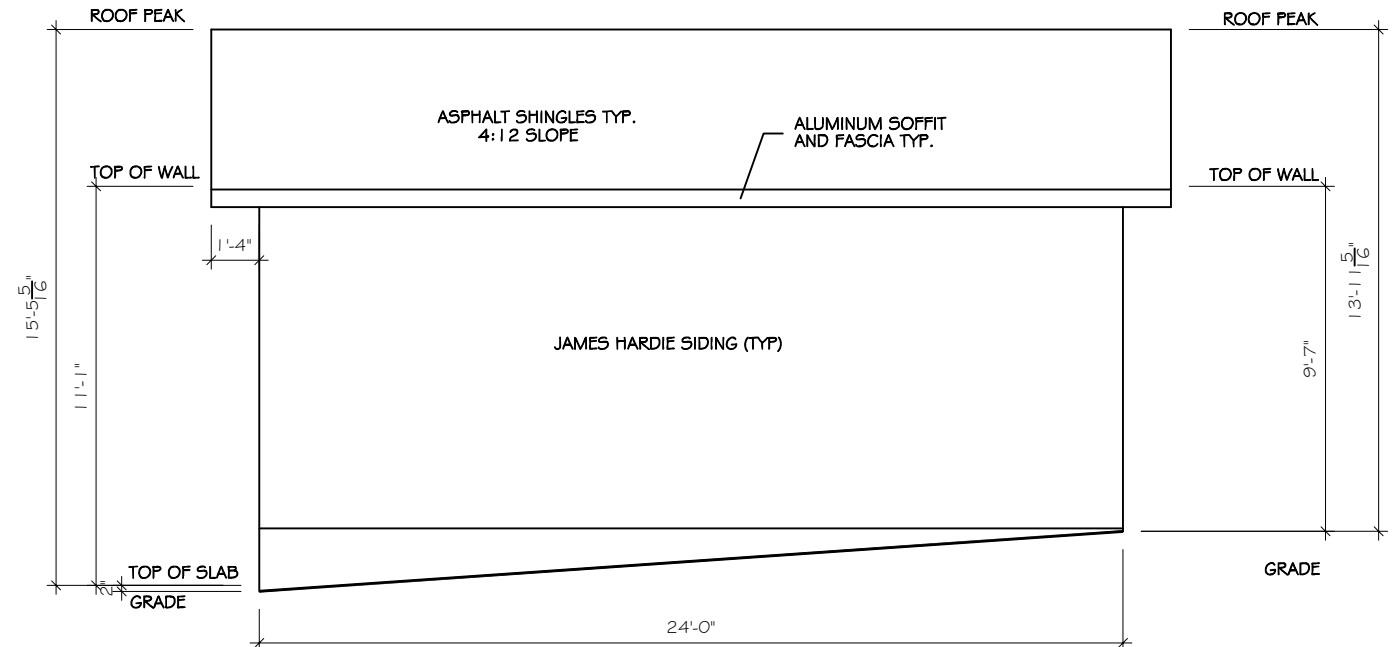

SOUTH ELEVATION

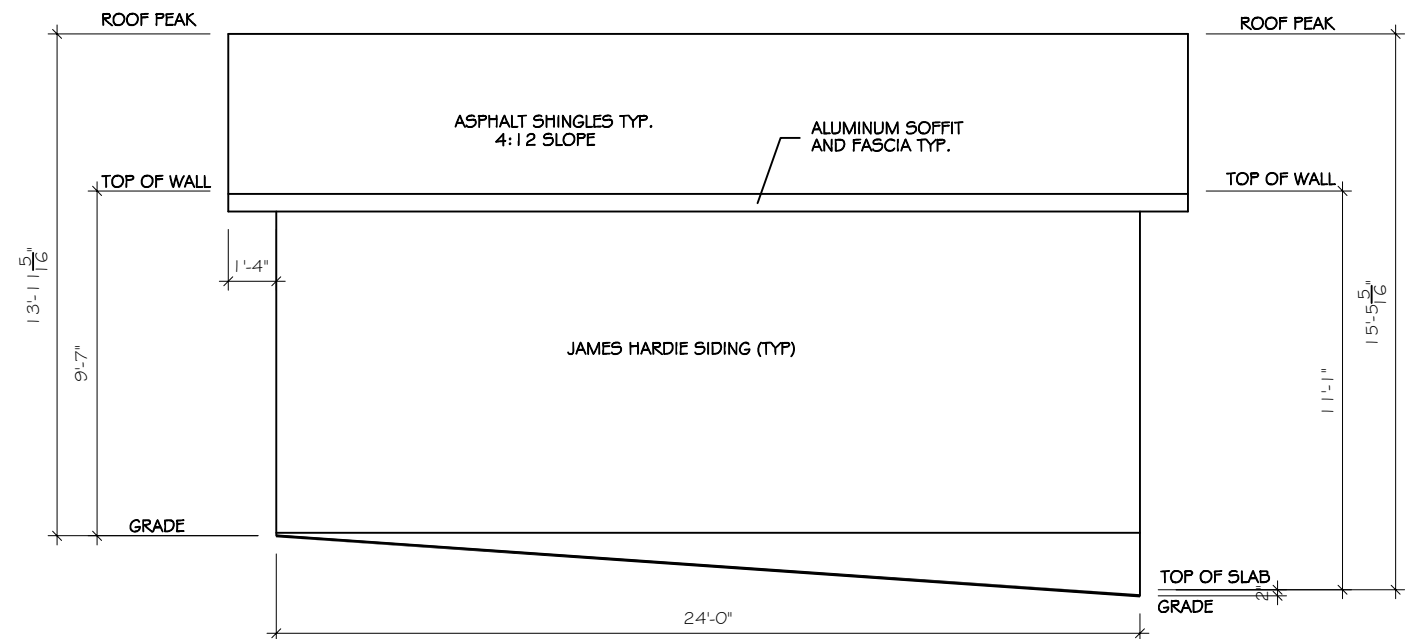

NORTH ELEVATION

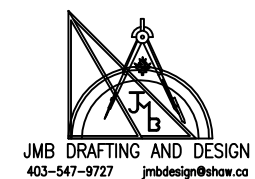

JMB DRAFTING AND DESIGN
403-547-9727 jmbdesign@shaw.ca

CLIENT GECKO PROJECTS LTD.	
PROJECT 2 CAR GARAGE	
STREET ADDRESS 1432 LAKE MICHIGAN CRES SE	
LEGAL ADDRESS Lot 13, Block 13, Plan 907 LK	
AREAS (sqft.) Garage 576	
DATE Jul 21, 2026	REVISION DATE
SCALE 3/16"=1'-0"	DRAWING # 46670-A01