
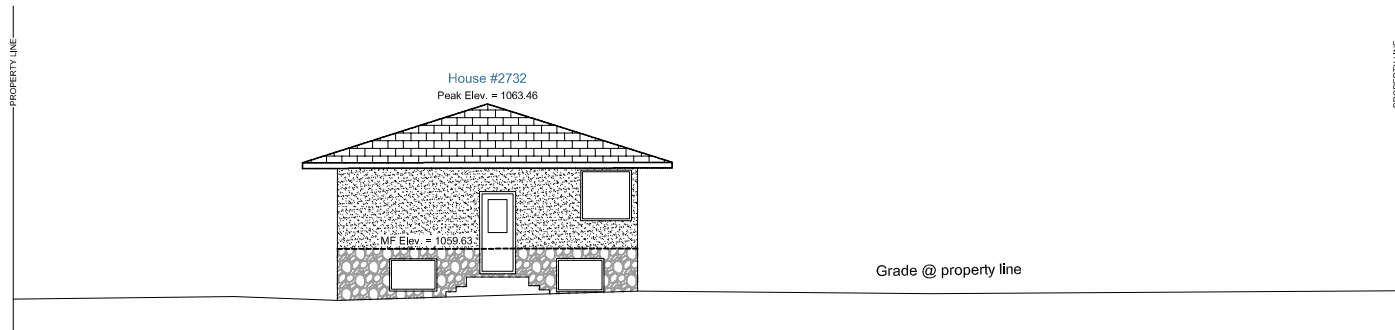


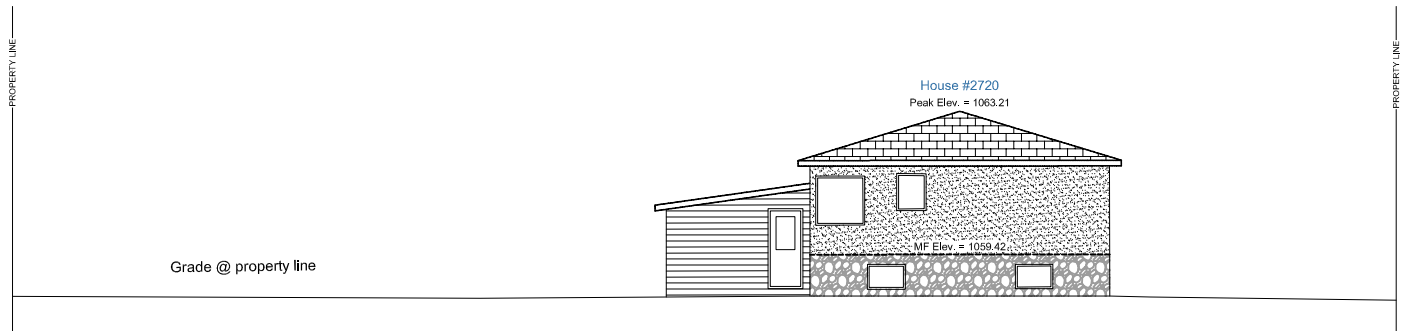

THESE PLANS ARE IN
COMPLIANCE WITH THE
2023 AB BUILDING CODE

Vestara Homes Ltd.
SPENCER SILLARS
778-980-4400

DEVELOPMENT PERMIT

2728 & 2724 3 AVE NW,
CALGARY

SHEET:


1

OF: 6


DATE:	APRIL 17, 2026
REV. DATE:	JULY 10, 2026
SCALE:	1:200
DRAWN:	SM
PLAN No.:	-

JOB No.:

LOT 46

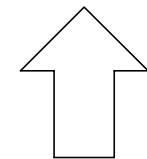

NORTH

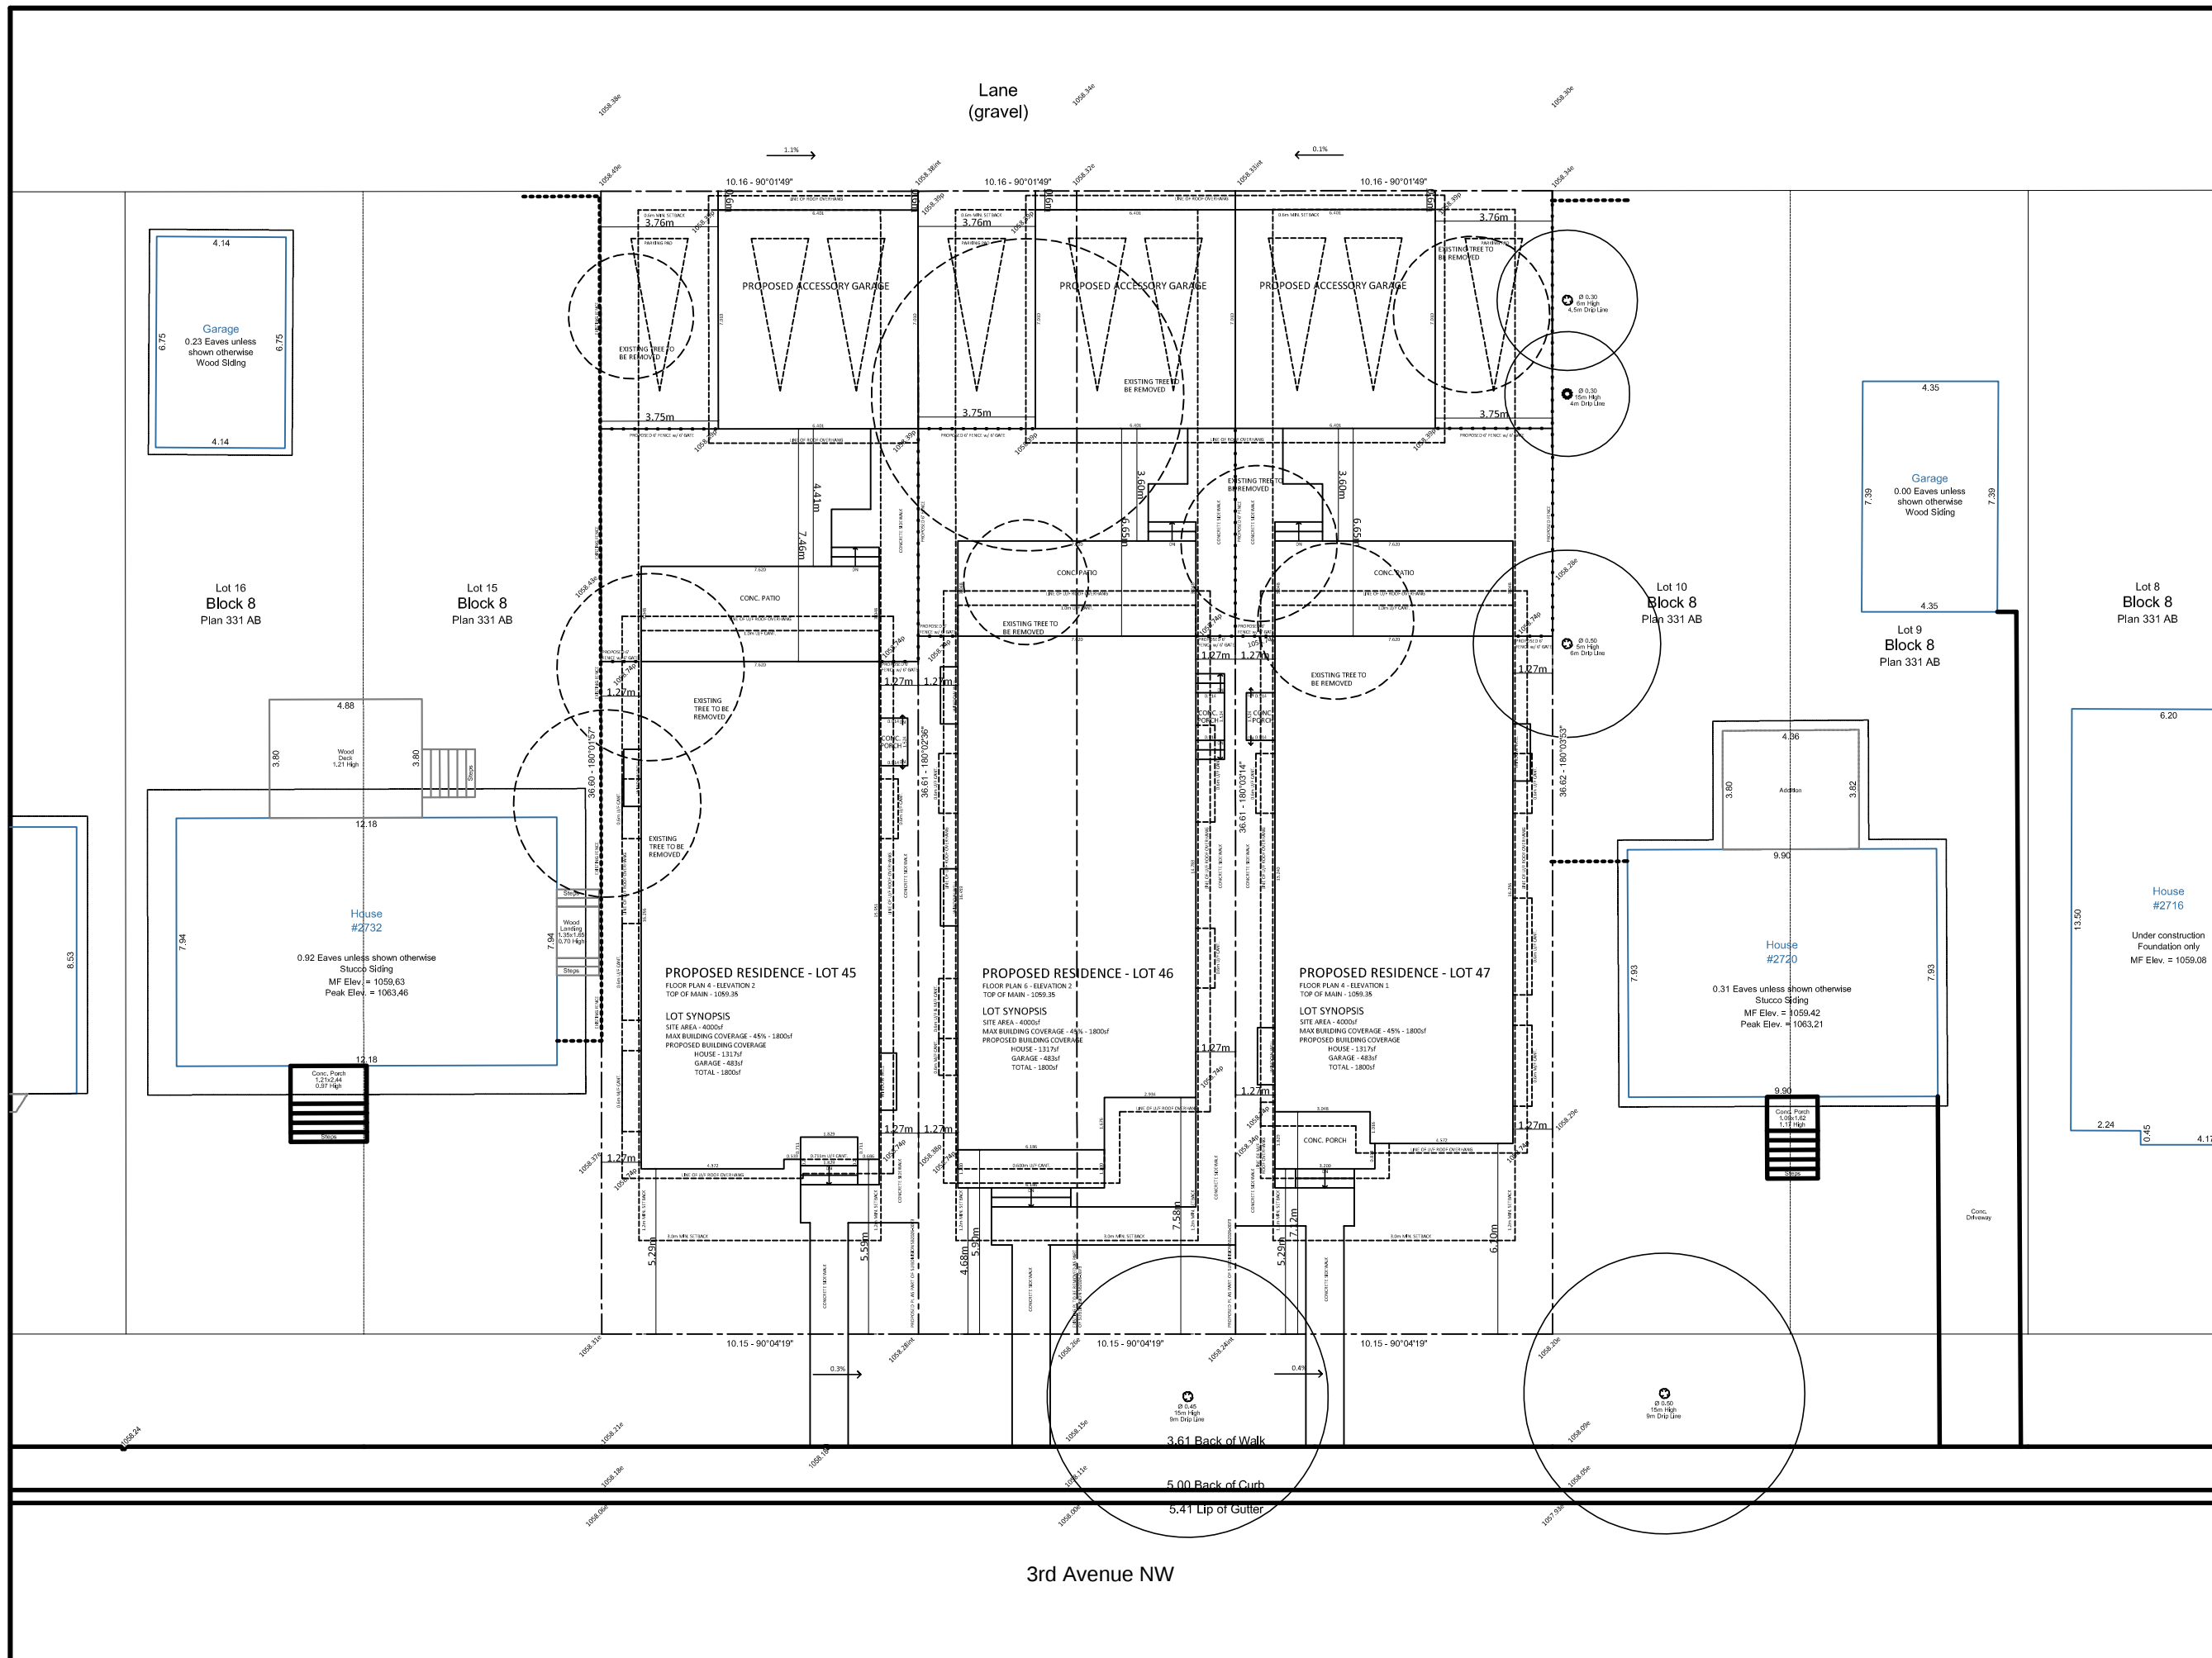

THESE PLANS ARE IN COMPLIANCE WITH THE 2023 AB BUILDING CODE

Vestara Homes Ltd.
SPENCER SILLARS
778-980-4400

DEVELOPMENT PERMIT


2728 & 2724 3 AVE NW,
CALGARY

SHEET:


2
OF: 6

DATE:	APRIL 17, 2026
REV. DATE:	JULY 10, 2026
SCALE:	1:200
DRAWN:	SM
PLAN No.:	-

JOB No.:
LOT 46

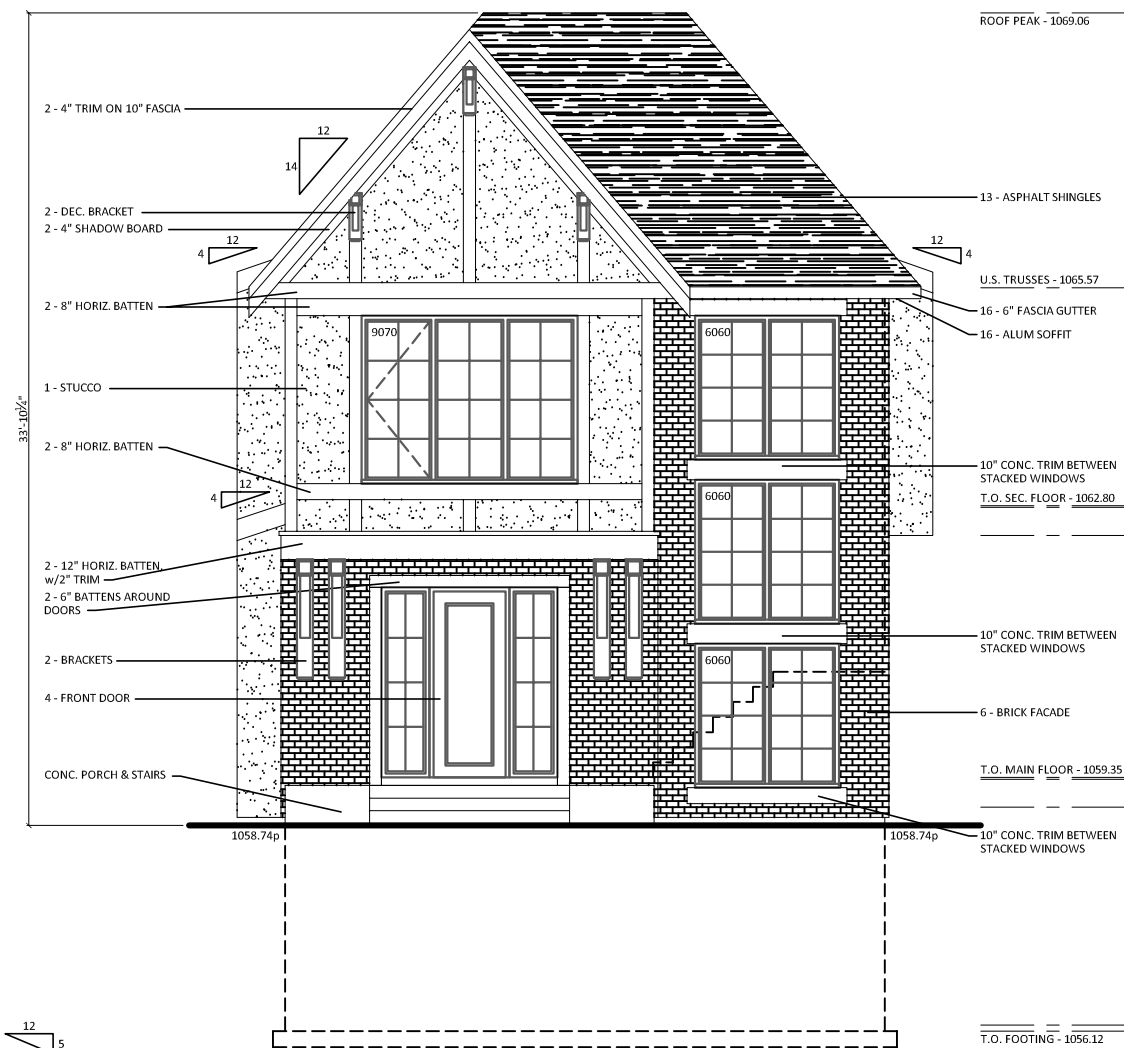

FRONT ELEVATION - LOT 46
PLAN 6 - ELEVATION 2

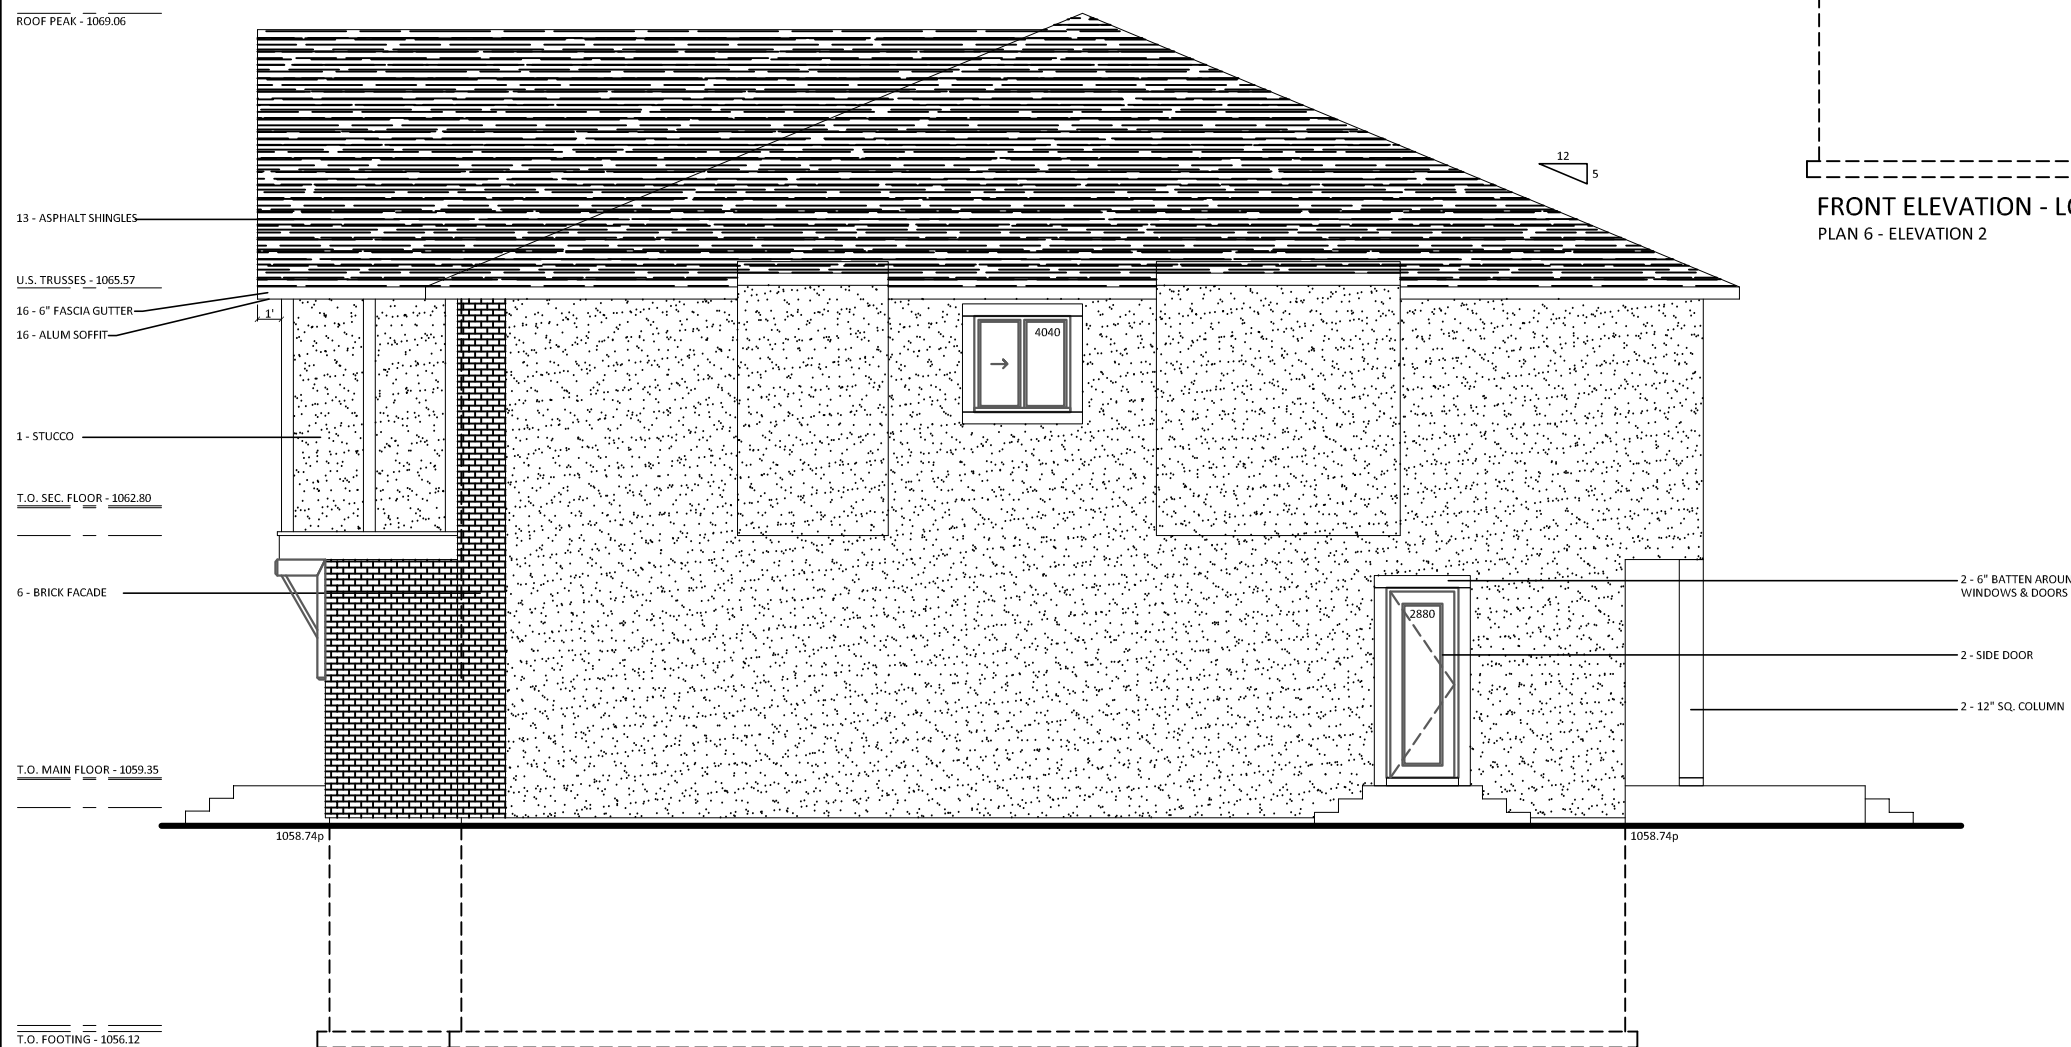

RIGHT ELEVATION
PLAN 6 - ELEVATION 2

THESE PLANS ARE IN
COMPLIANCE WITH THE
2023 AB BUILDING CODE

Vestara Homes Ltd.
SPENCER SILLARS
778-980-4400

DEVELOPMENT PERMIT

2728 & 2724 3 AVE NW,
CALGARY

SHEET:


4

OF: 6


DATE:	APRIL 17, 2026
REV. DATE:	JULY 10, 2026
SCALE:	1/8"=1'
DRAWN:	SM
PLAN No.:	-

JOB No.:

LOT 46

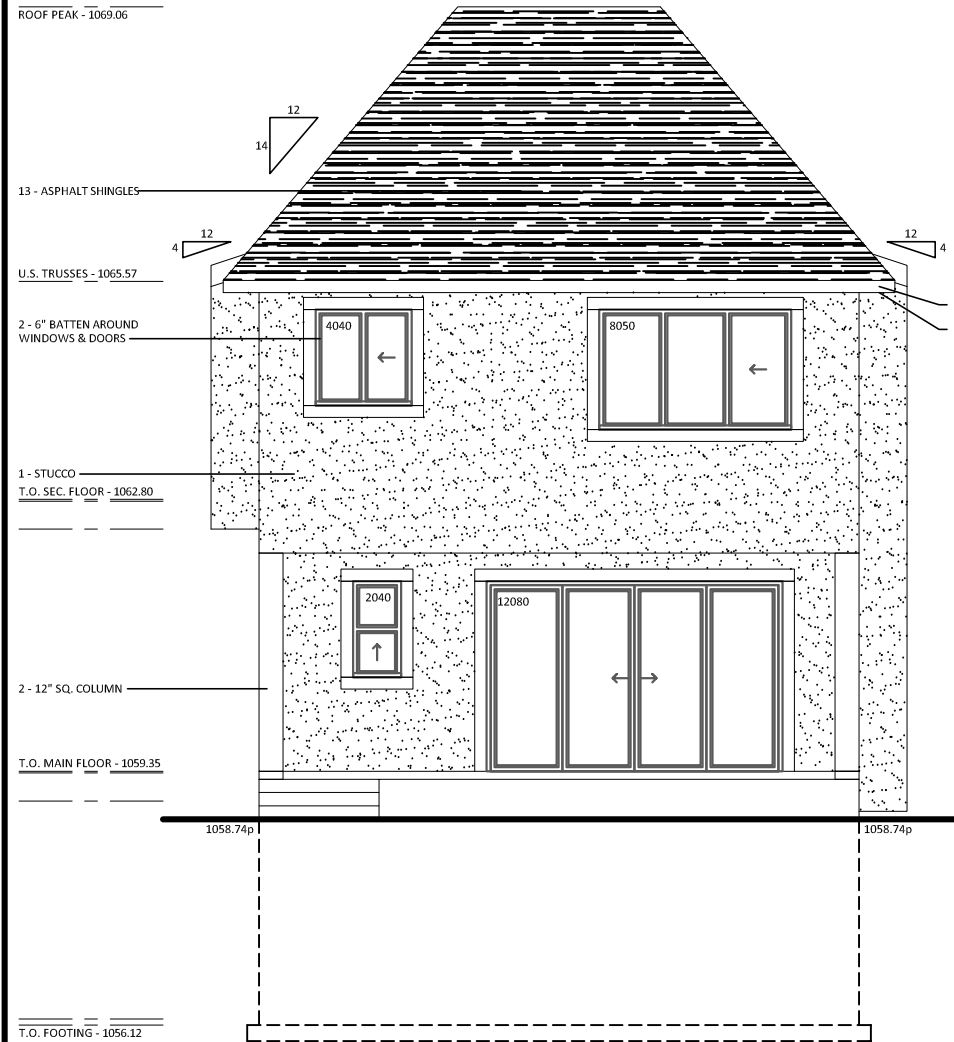

REAR ELEVATION
PLAN 6 - ELEVATION 2

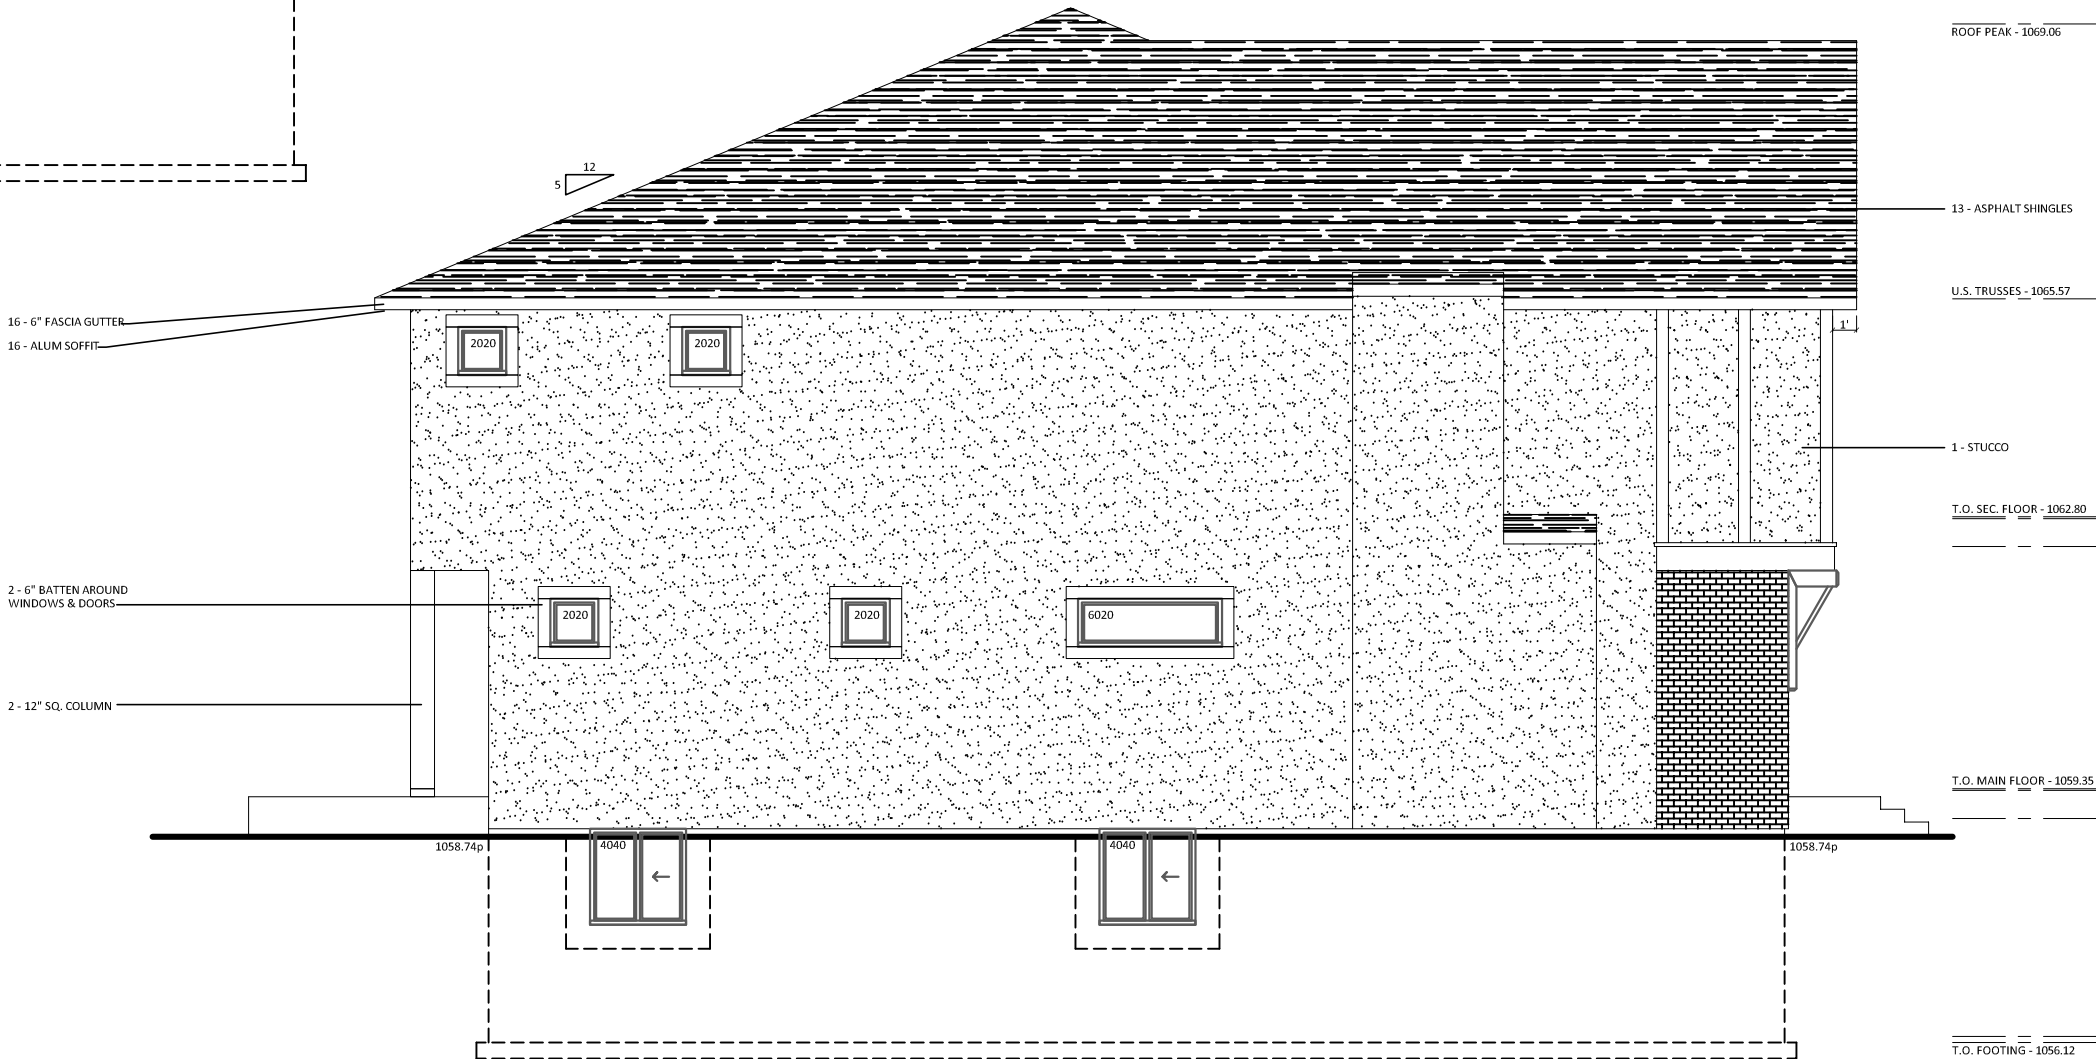

LEFT ELEVATION
PLAN 6 - ELEVATION 2

THESE PLANS ARE IN COMPLIANCE WITH THE 2023 AB BUILDING CODE

Vestara Homes Ltd.
SPENCER SILLARS
778-980-4400

DEVELOPMENT PERMIT

2728 & 2724 3 AVE NW,
CALGARY

SHEET:





5

OF: 6

DATE:	APRIL 17, 2026
REV. DATE:	JULY 10, 2026
SCALE:	1/8"=1'
DRAWN:	SM
PLAN No.:	-

JOB No.:

LOT 46

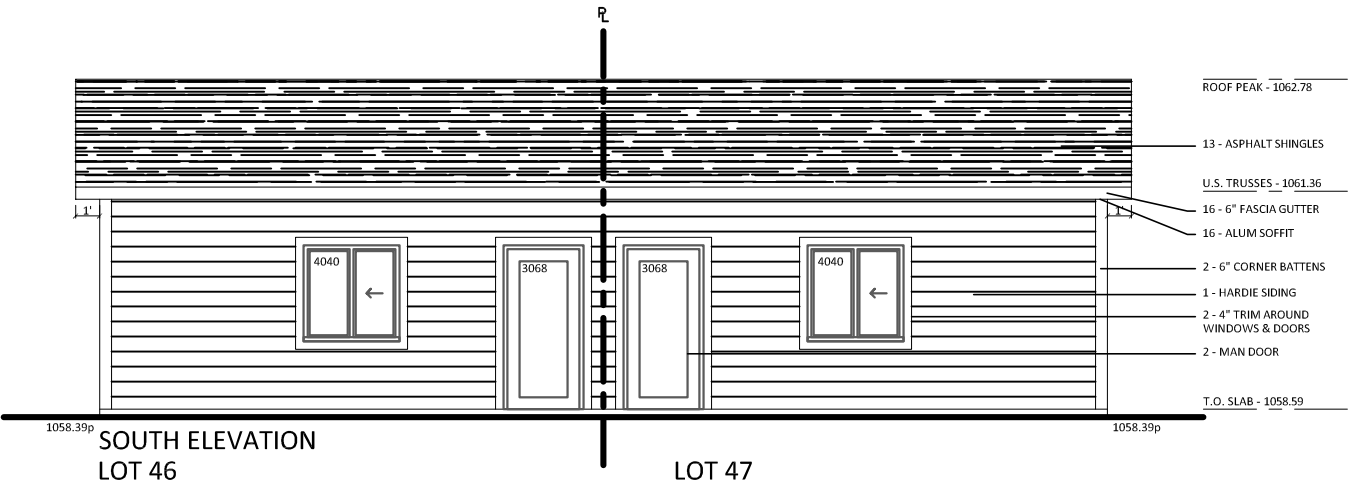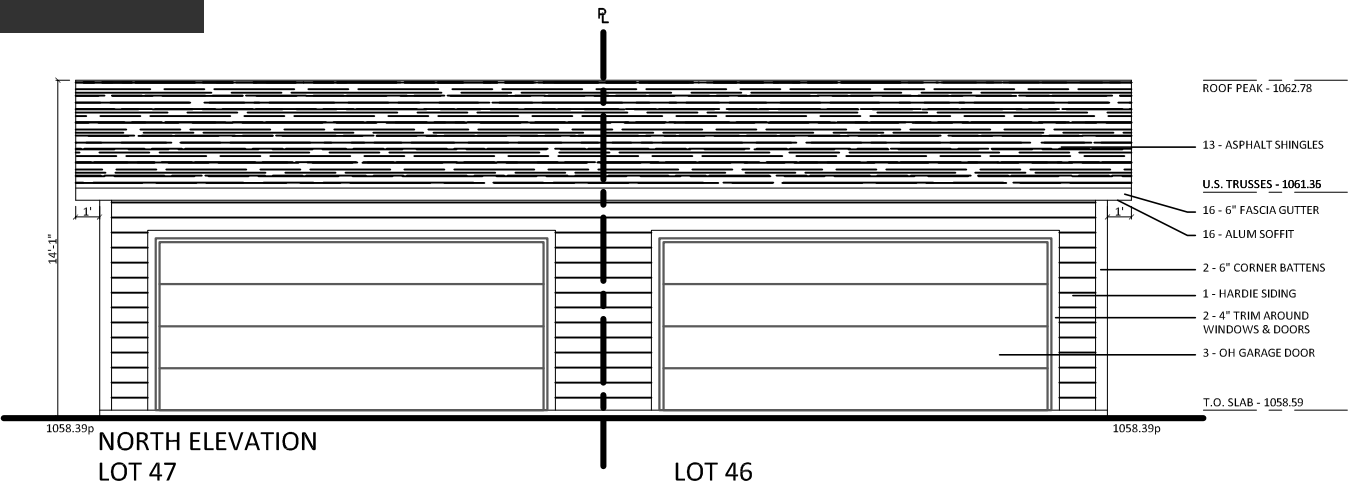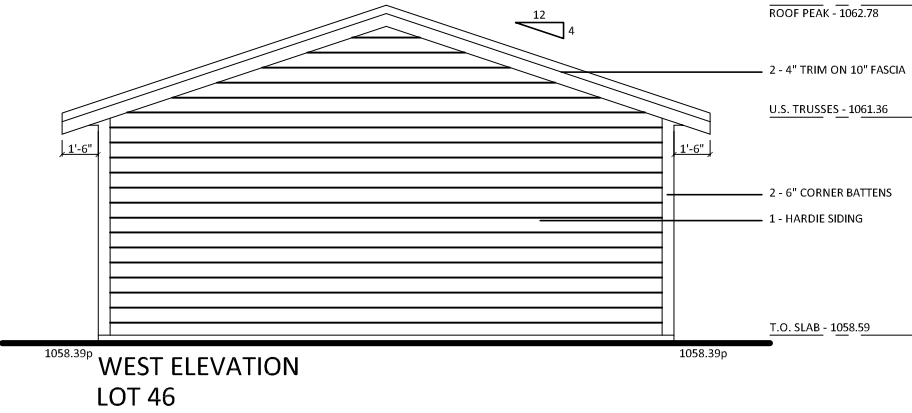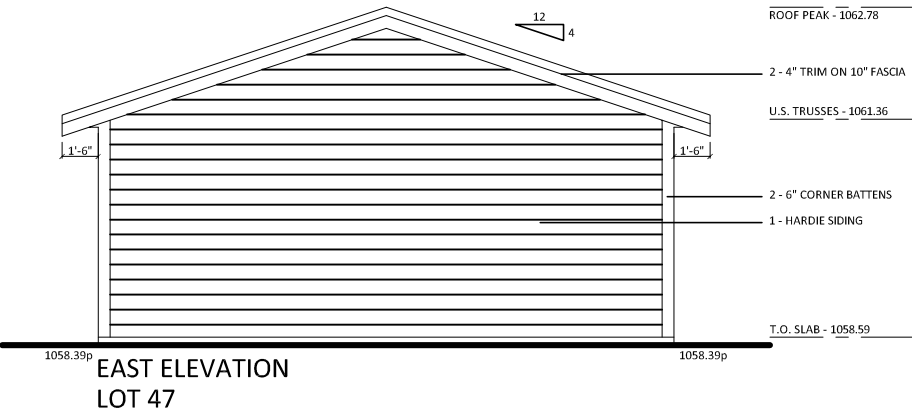

THESE PLANS ARE IN
COMPLIANCE WITH THE
2023 AB BUILDING CODE

Vestara Homes Ltd.
SPENCER SILLARS
778-980-4400

DEVELOPMENT PERMIT

2728 & 2724 3 AVE NW,
CALGARY

SHEET:

6

OF: 6

DATE:	APRIL 17, 2026
REV. DATE:	JULY 10, 2026
SCALE:	1/8"=1'
DRAWN:	SM
PLAN No.:	-

JOB No.:

LOT 46