





LOT 45

LOT 46

LOT 47

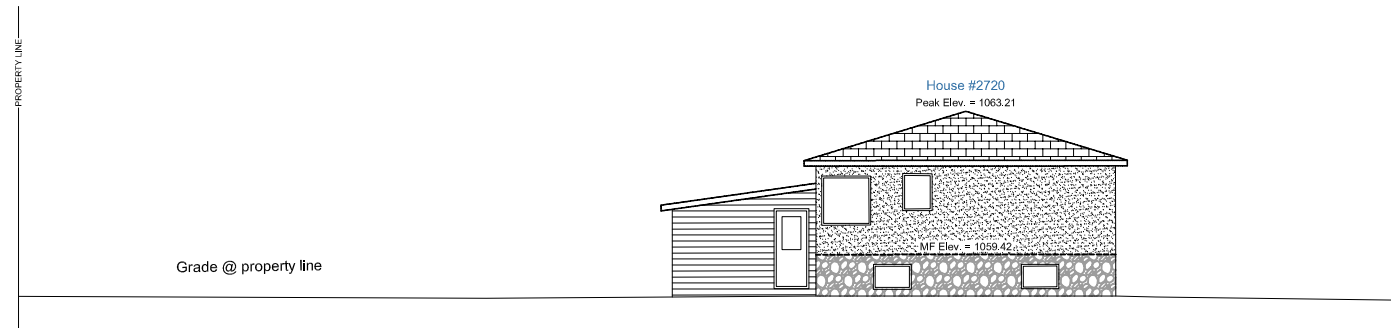

Grade @ property line

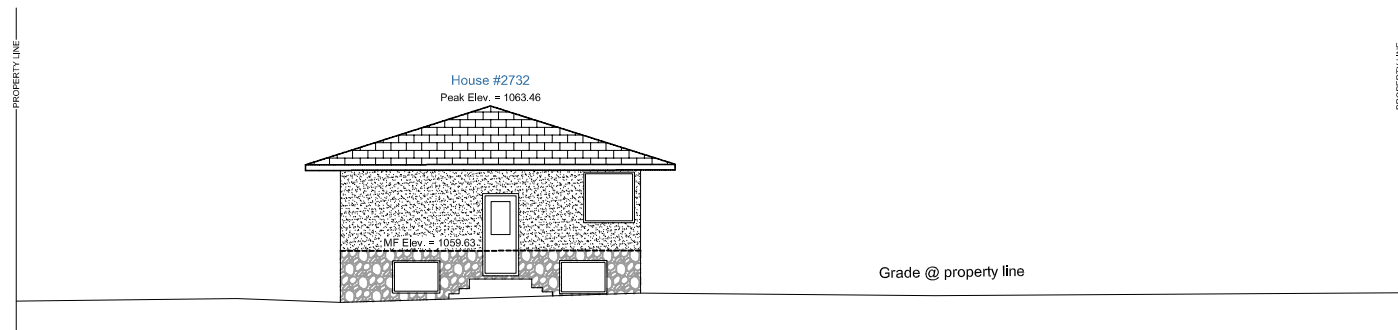

Grade @ property line

THESE PLANS ARE IN
COMPLIANCE WITH THE
2023 AB BUILDING CODE

Vestara Homes Ltd.

DEVELOPMENT PERMIT

2728 & 2724 3 AVE NW,
CALGARY

SHEET:


1

OF: 6


DATE:	APRIL 17, 2026
REV. DATE:	JULY 10, 2026
SCALE:	1:200
DRAWN:	SM
PLAN No.:	-

JOB No.:

LOT 47

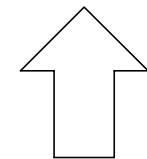

NORTH

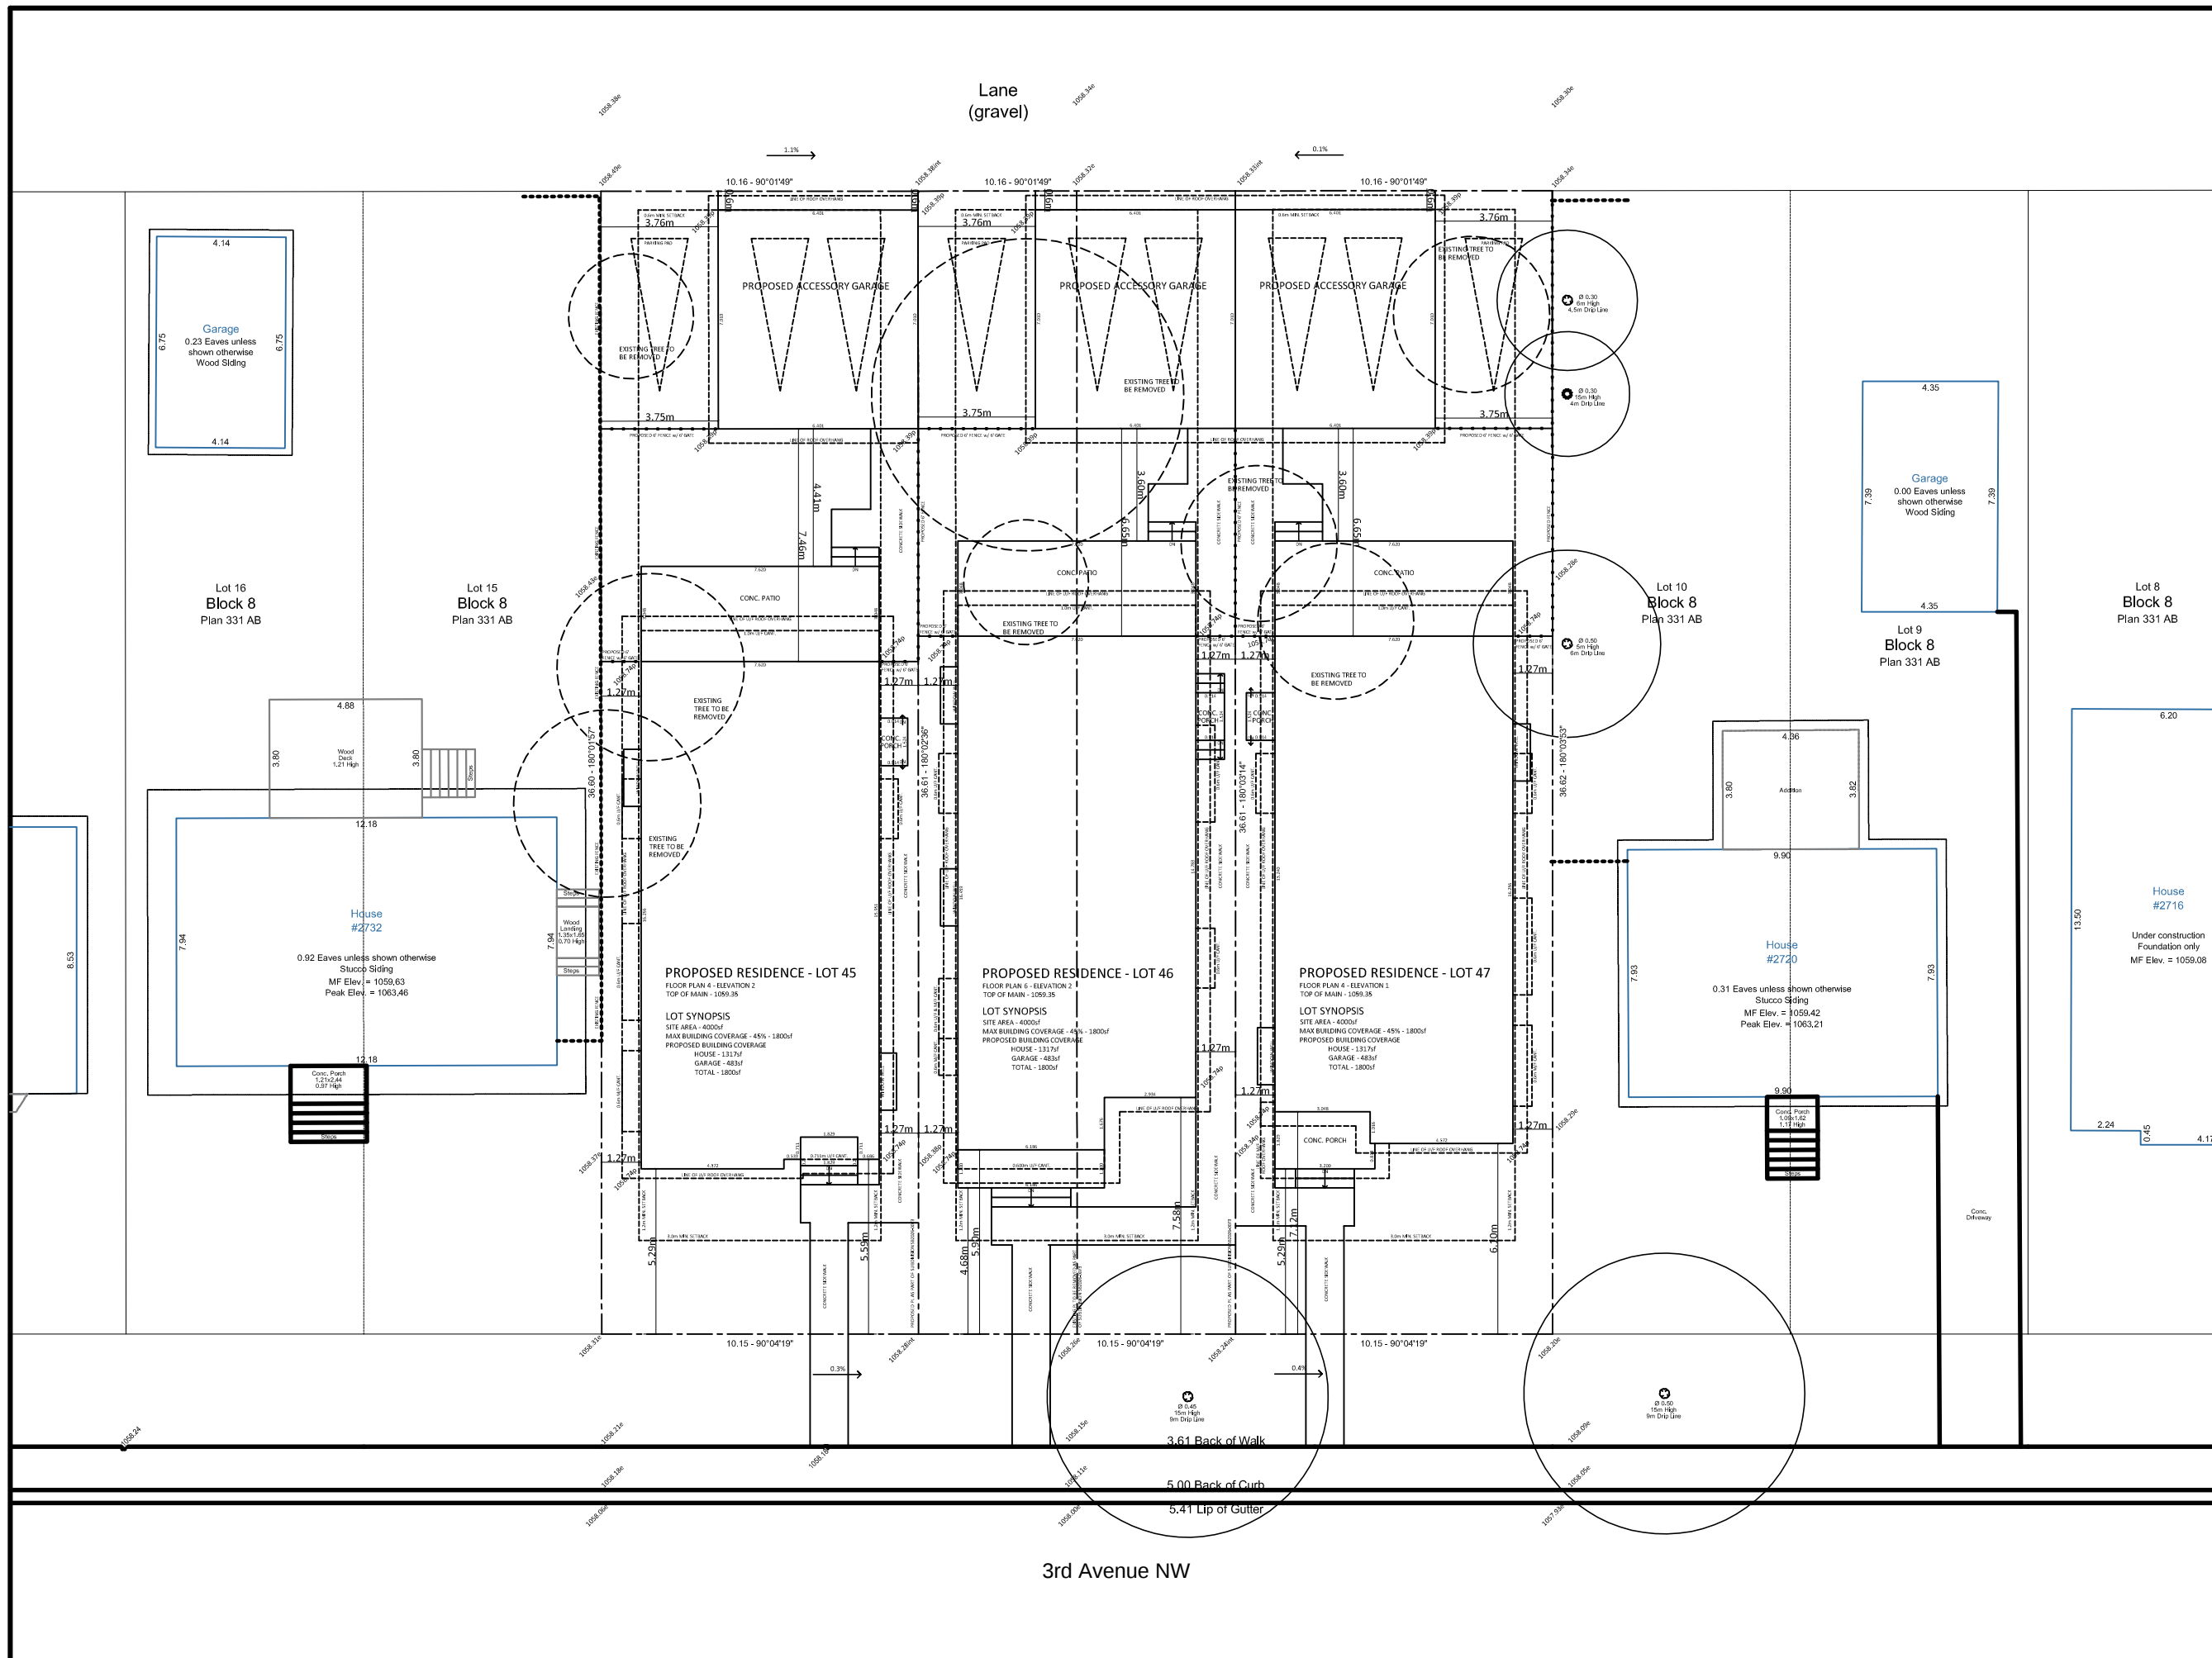

THESE PLANS ARE IN COMPLIANCE WITH THE 2023 AB BUILDING CODE

Vestara Homes Ltd.



DEVELOPMENT PERMIT

2728 & 2724 3 AVE NW, CALGARY

SHEET: 2 OF 6

DATE:	APRIL 17, 2026
REV. DATE:	JULY 10, 2026
SCALE:	1:200
DRAWN:	SM
PLAN No.:	-
JOB No.:	

LOT 47

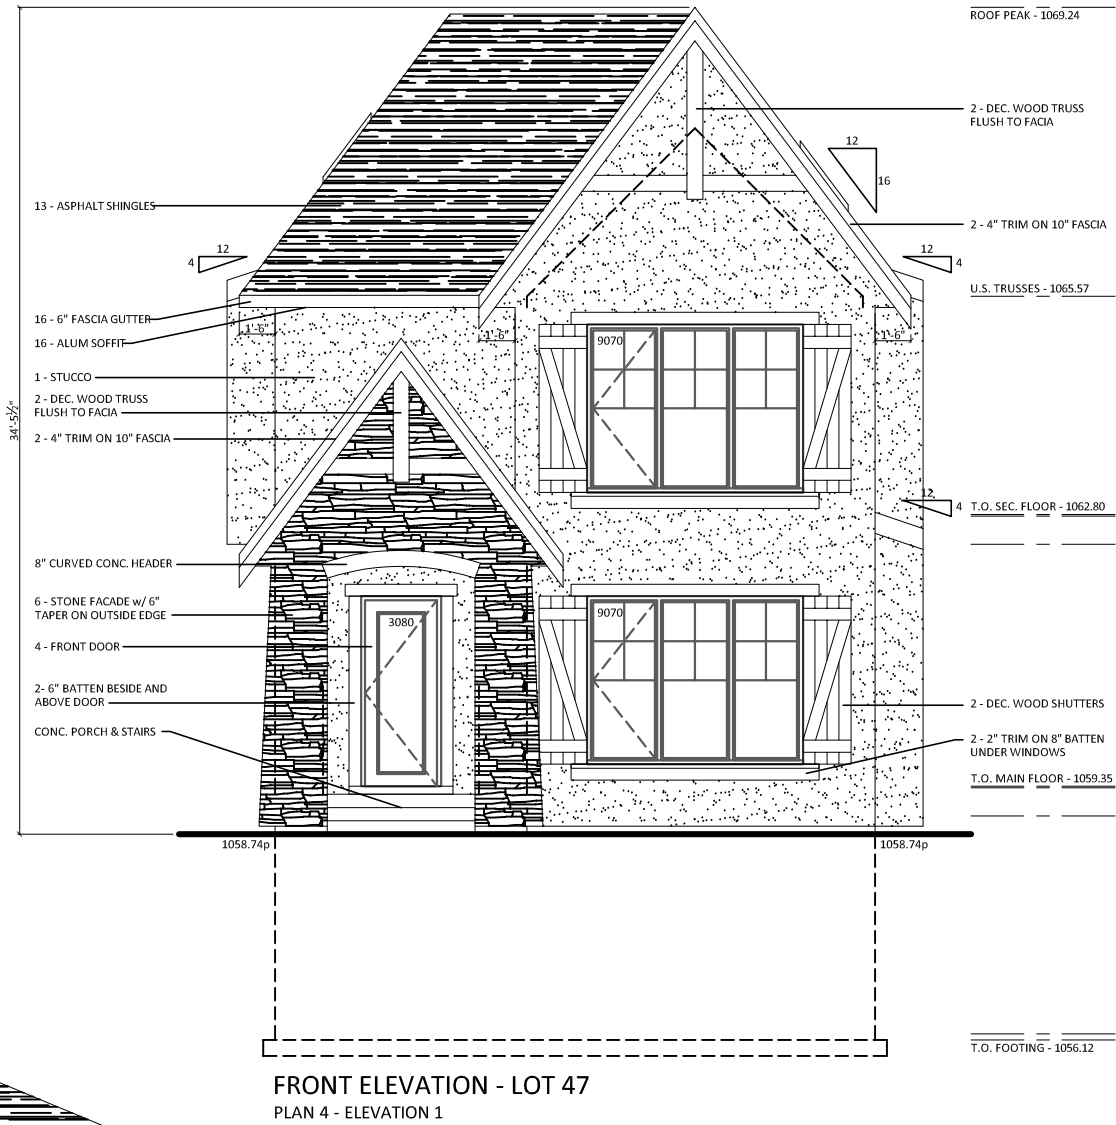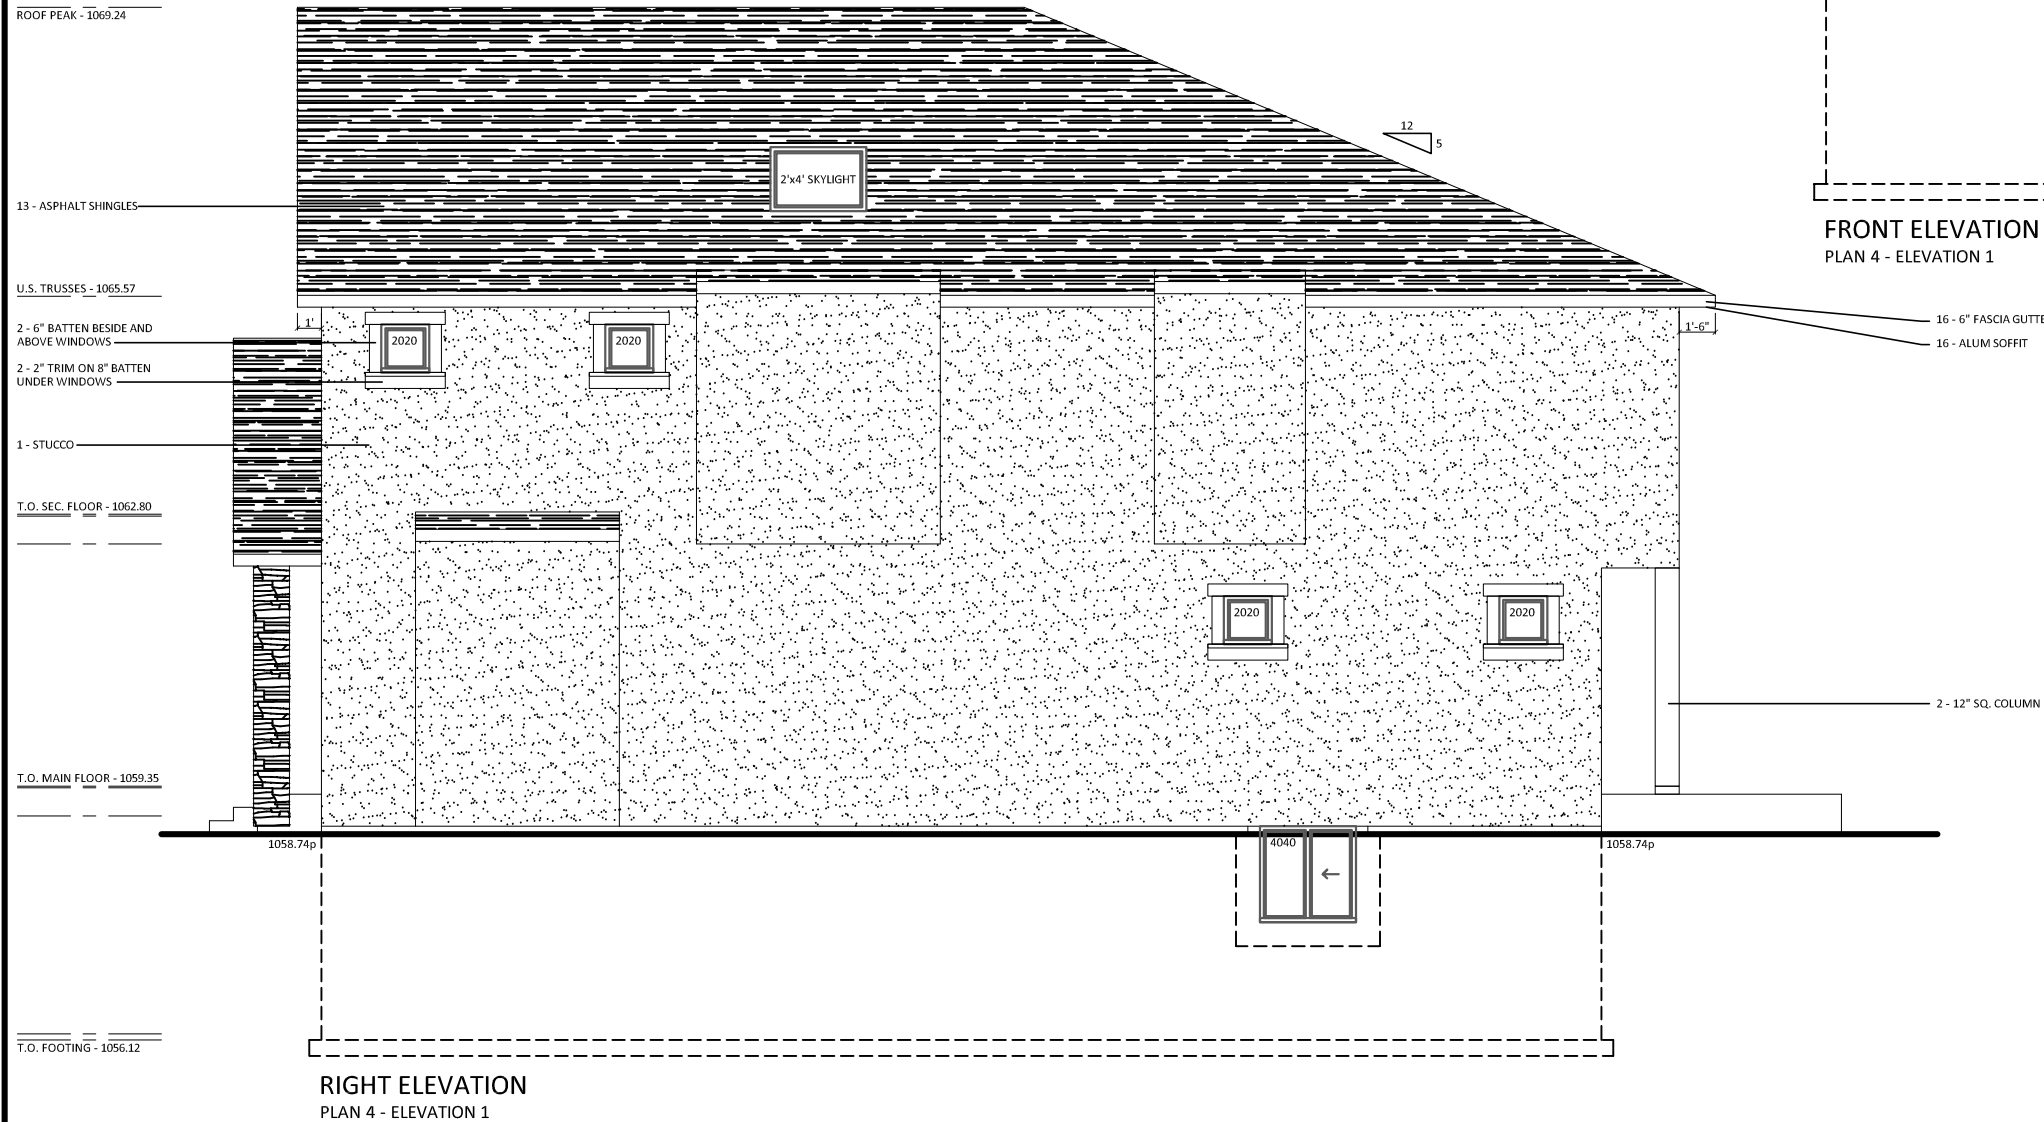

THESE PLANS ARE IN
COMPLIANCE WITH THE
2023 AB BUILDING CODE

Vestara Homes Ltd.

DEVELOPMENT PERMIT

2728 & 2724 3 AVE NW,
CALGARY

SHEET:


4

OF: 6


DATE:	APRIL 17, 2026
REV. DATE:	JULY 10, 2026
SCALE:	1/8"=1'
DRAWN:	SM
PLAN No.:	-

JOB No.:

LOT 47

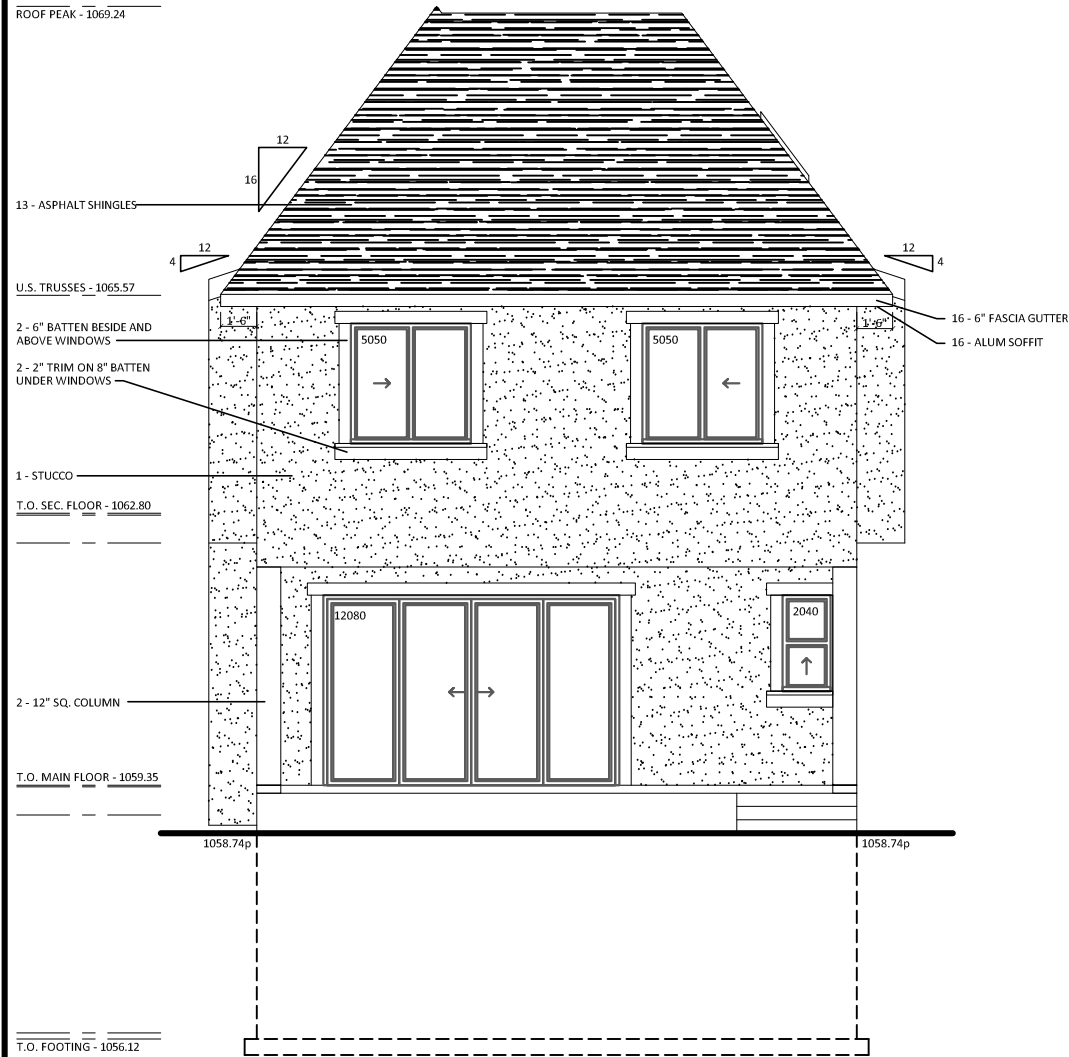

REAR ELEVATION
PLAN 4 - ELEVATION 1

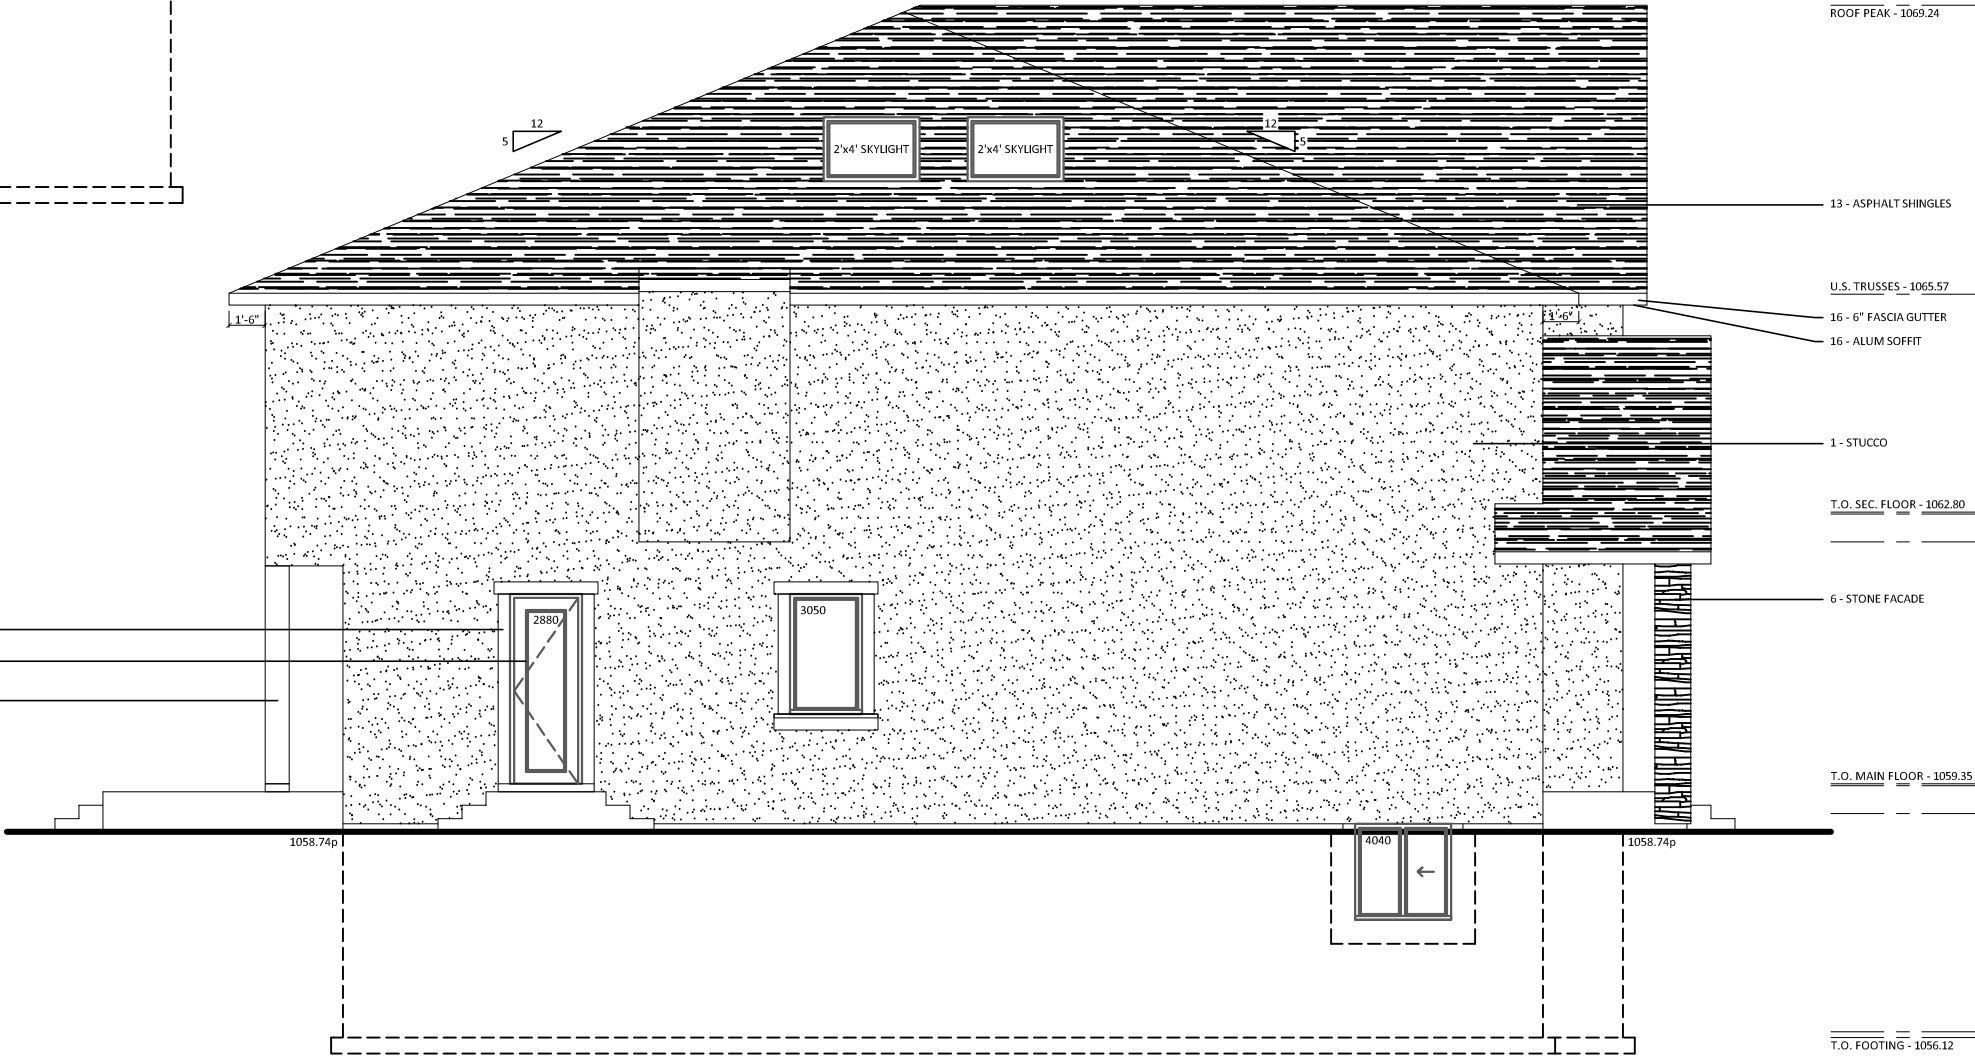

LEFT ELEVATION
PLAN 4 - ELEVATION 1

THESE PLANS ARE IN COMPLIANCE WITH THE 2023 AB BUILDING CODE

Vestara Homes Ltd.

DEVELOPMENT PERMIT

2728 & 2724 3 AVE NW,
CALGARY

SHEET:





5

OF: 6

DATE:	APRIL 17, 2026
REV. DATE:	JULY 10, 2026
SCALE:	1/8"=1'
DRAWN:	SM
PLAN No.:	-

JOB No.:

LOT 47

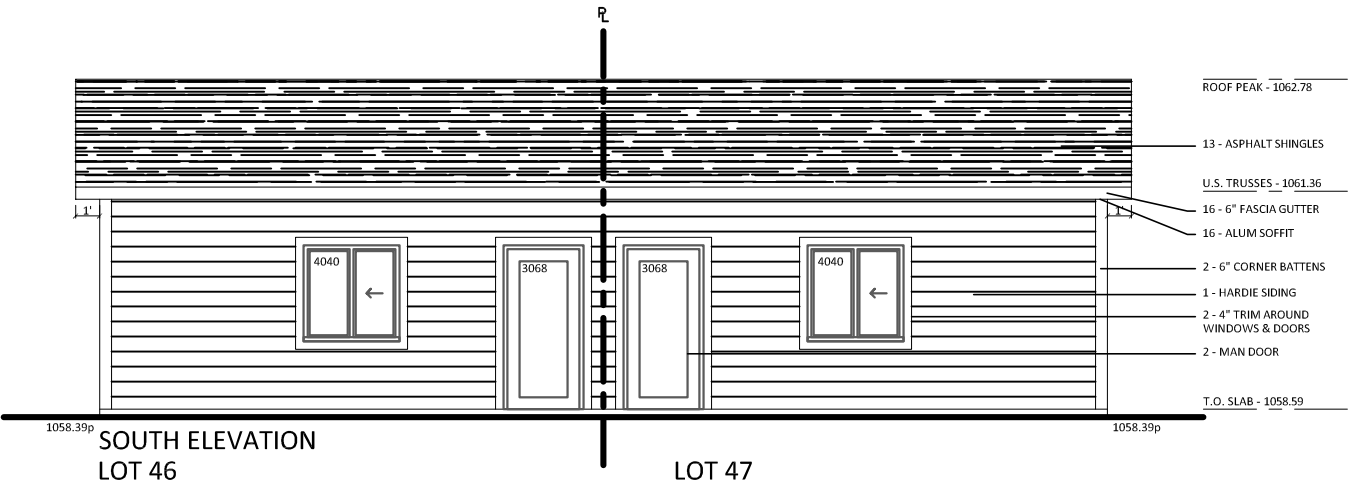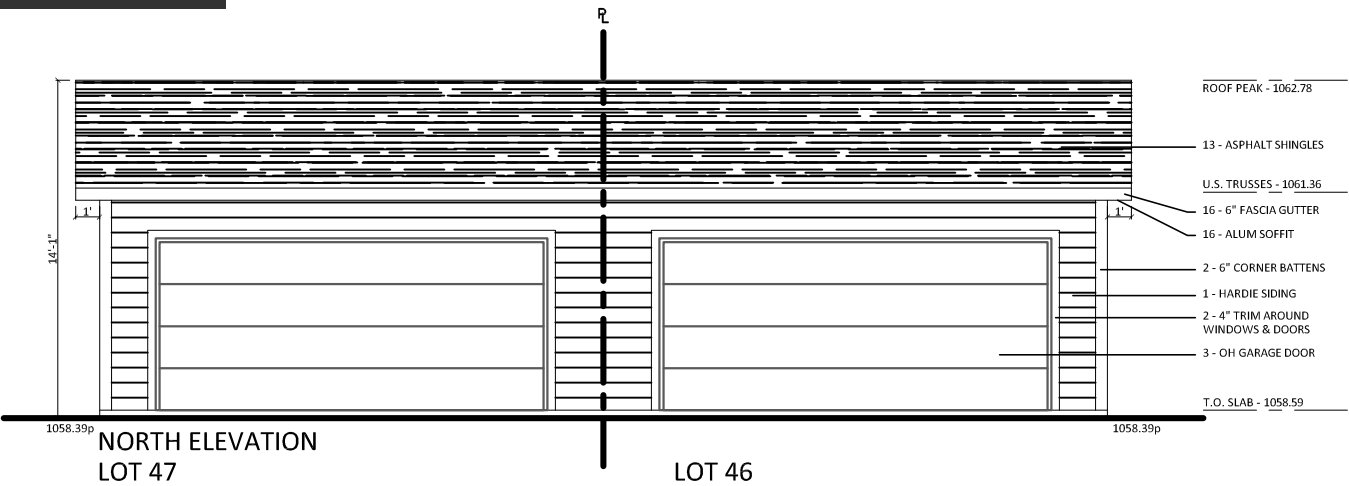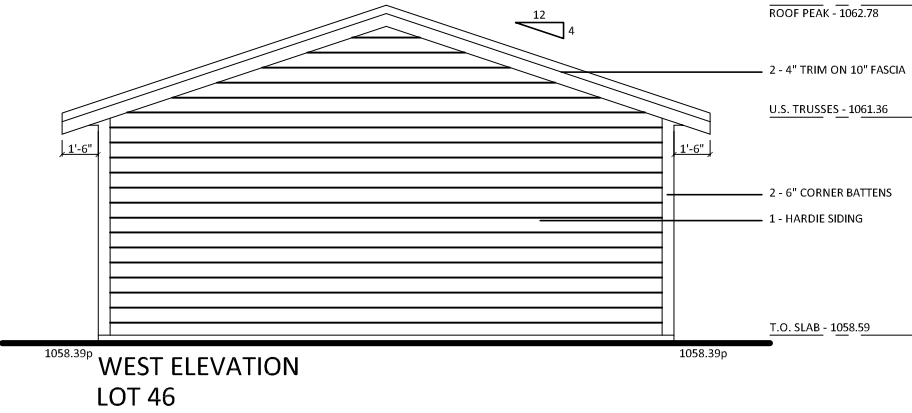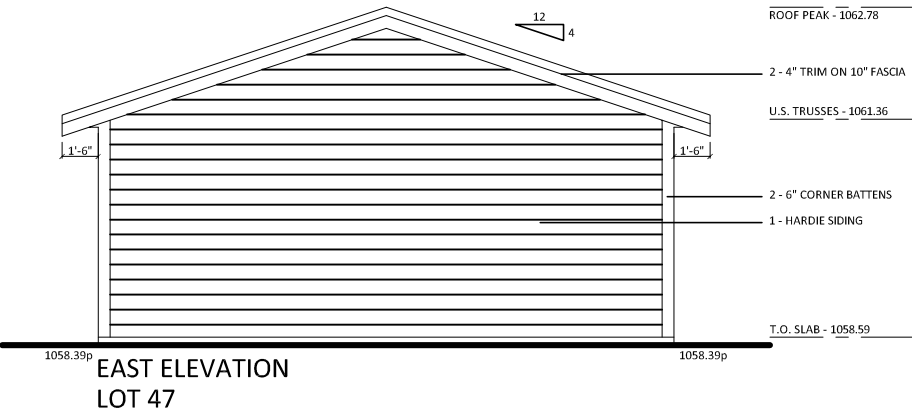

THESE PLANS ARE IN
COMPLIANCE WITH THE
2023 AB BUILDING CODE

Vestara Homes Ltd.

DEVELOPMENT PERMIT

2728 & 2724 3 AVE NW,
CALGARY

SHEET:

6

OF: 6

DATE:	APRIL 17, 2026
REV. DATE:	JULY 10, 2026
SCALE:	1/8"=1'
DRAWN:	SM
PLAN No.:	-

JOB No.:

LOT 47