


SITE PLAN

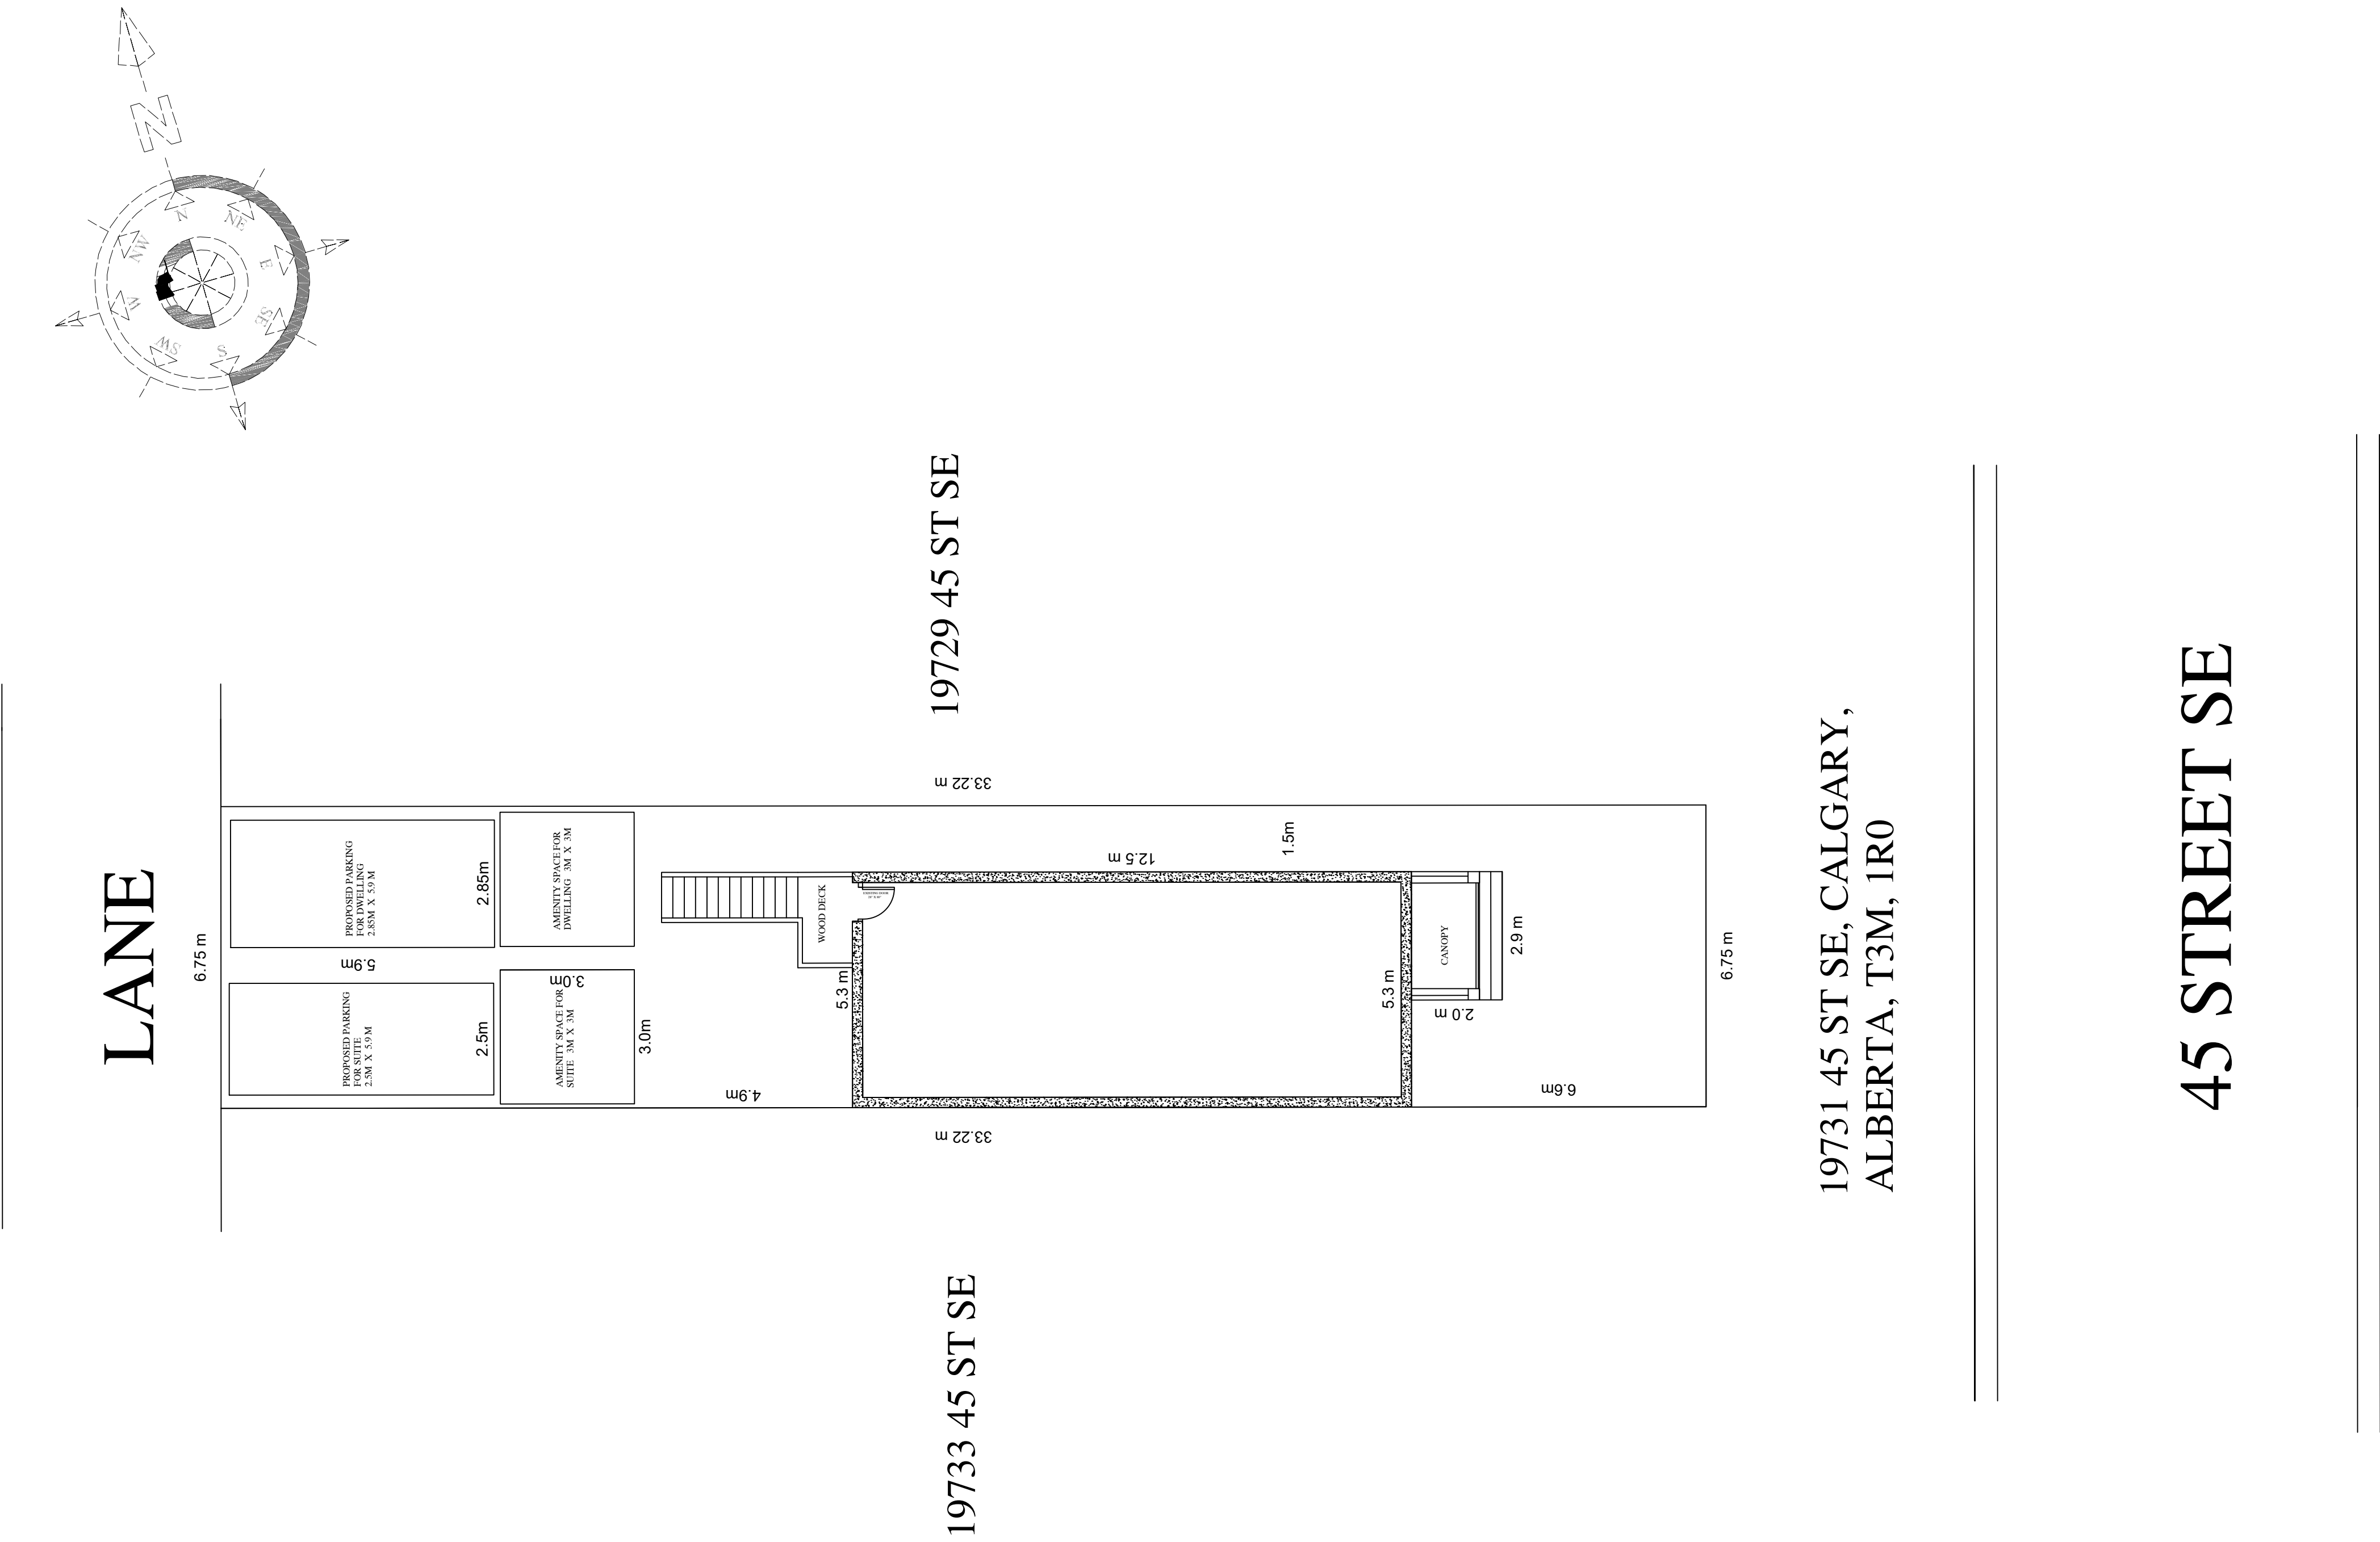

COPYRIGHT RESERVED;
THE DRAWINGS ARE SOLE PROPERTY OF GENIUS
MASTERS CORPORATION AND CANNOT BE USED
WITHOUT WRITTEN CONSENT.


DO NOT SCALE THE DRAWING. THE
CONSTRUCTOR SHALL VERIFY AND BE
RESPONSIBLE FOR ALL THE DIMENSIONS. ANY
ERRORS OR OMISSIONS SHALL BE REPORTED TO
GENIUS MASTERS CORPORATION WITHOUT
DELAY.

Genius Masters Corporation
#1227, 3730 108 Ave NE
Calgary AB, T3N 1V9
(403) 671-6261
geniusmasters.ca

Address:
19731 45 ST SE

RESIDENTIAL (HOUSE)	
Date: 13.AUG. 2026	Scale: AS MENTIONED
Page Size: 36"x24"(Ledger)	

Drawing Title: SITE PLAN	
Drawing No.	A001

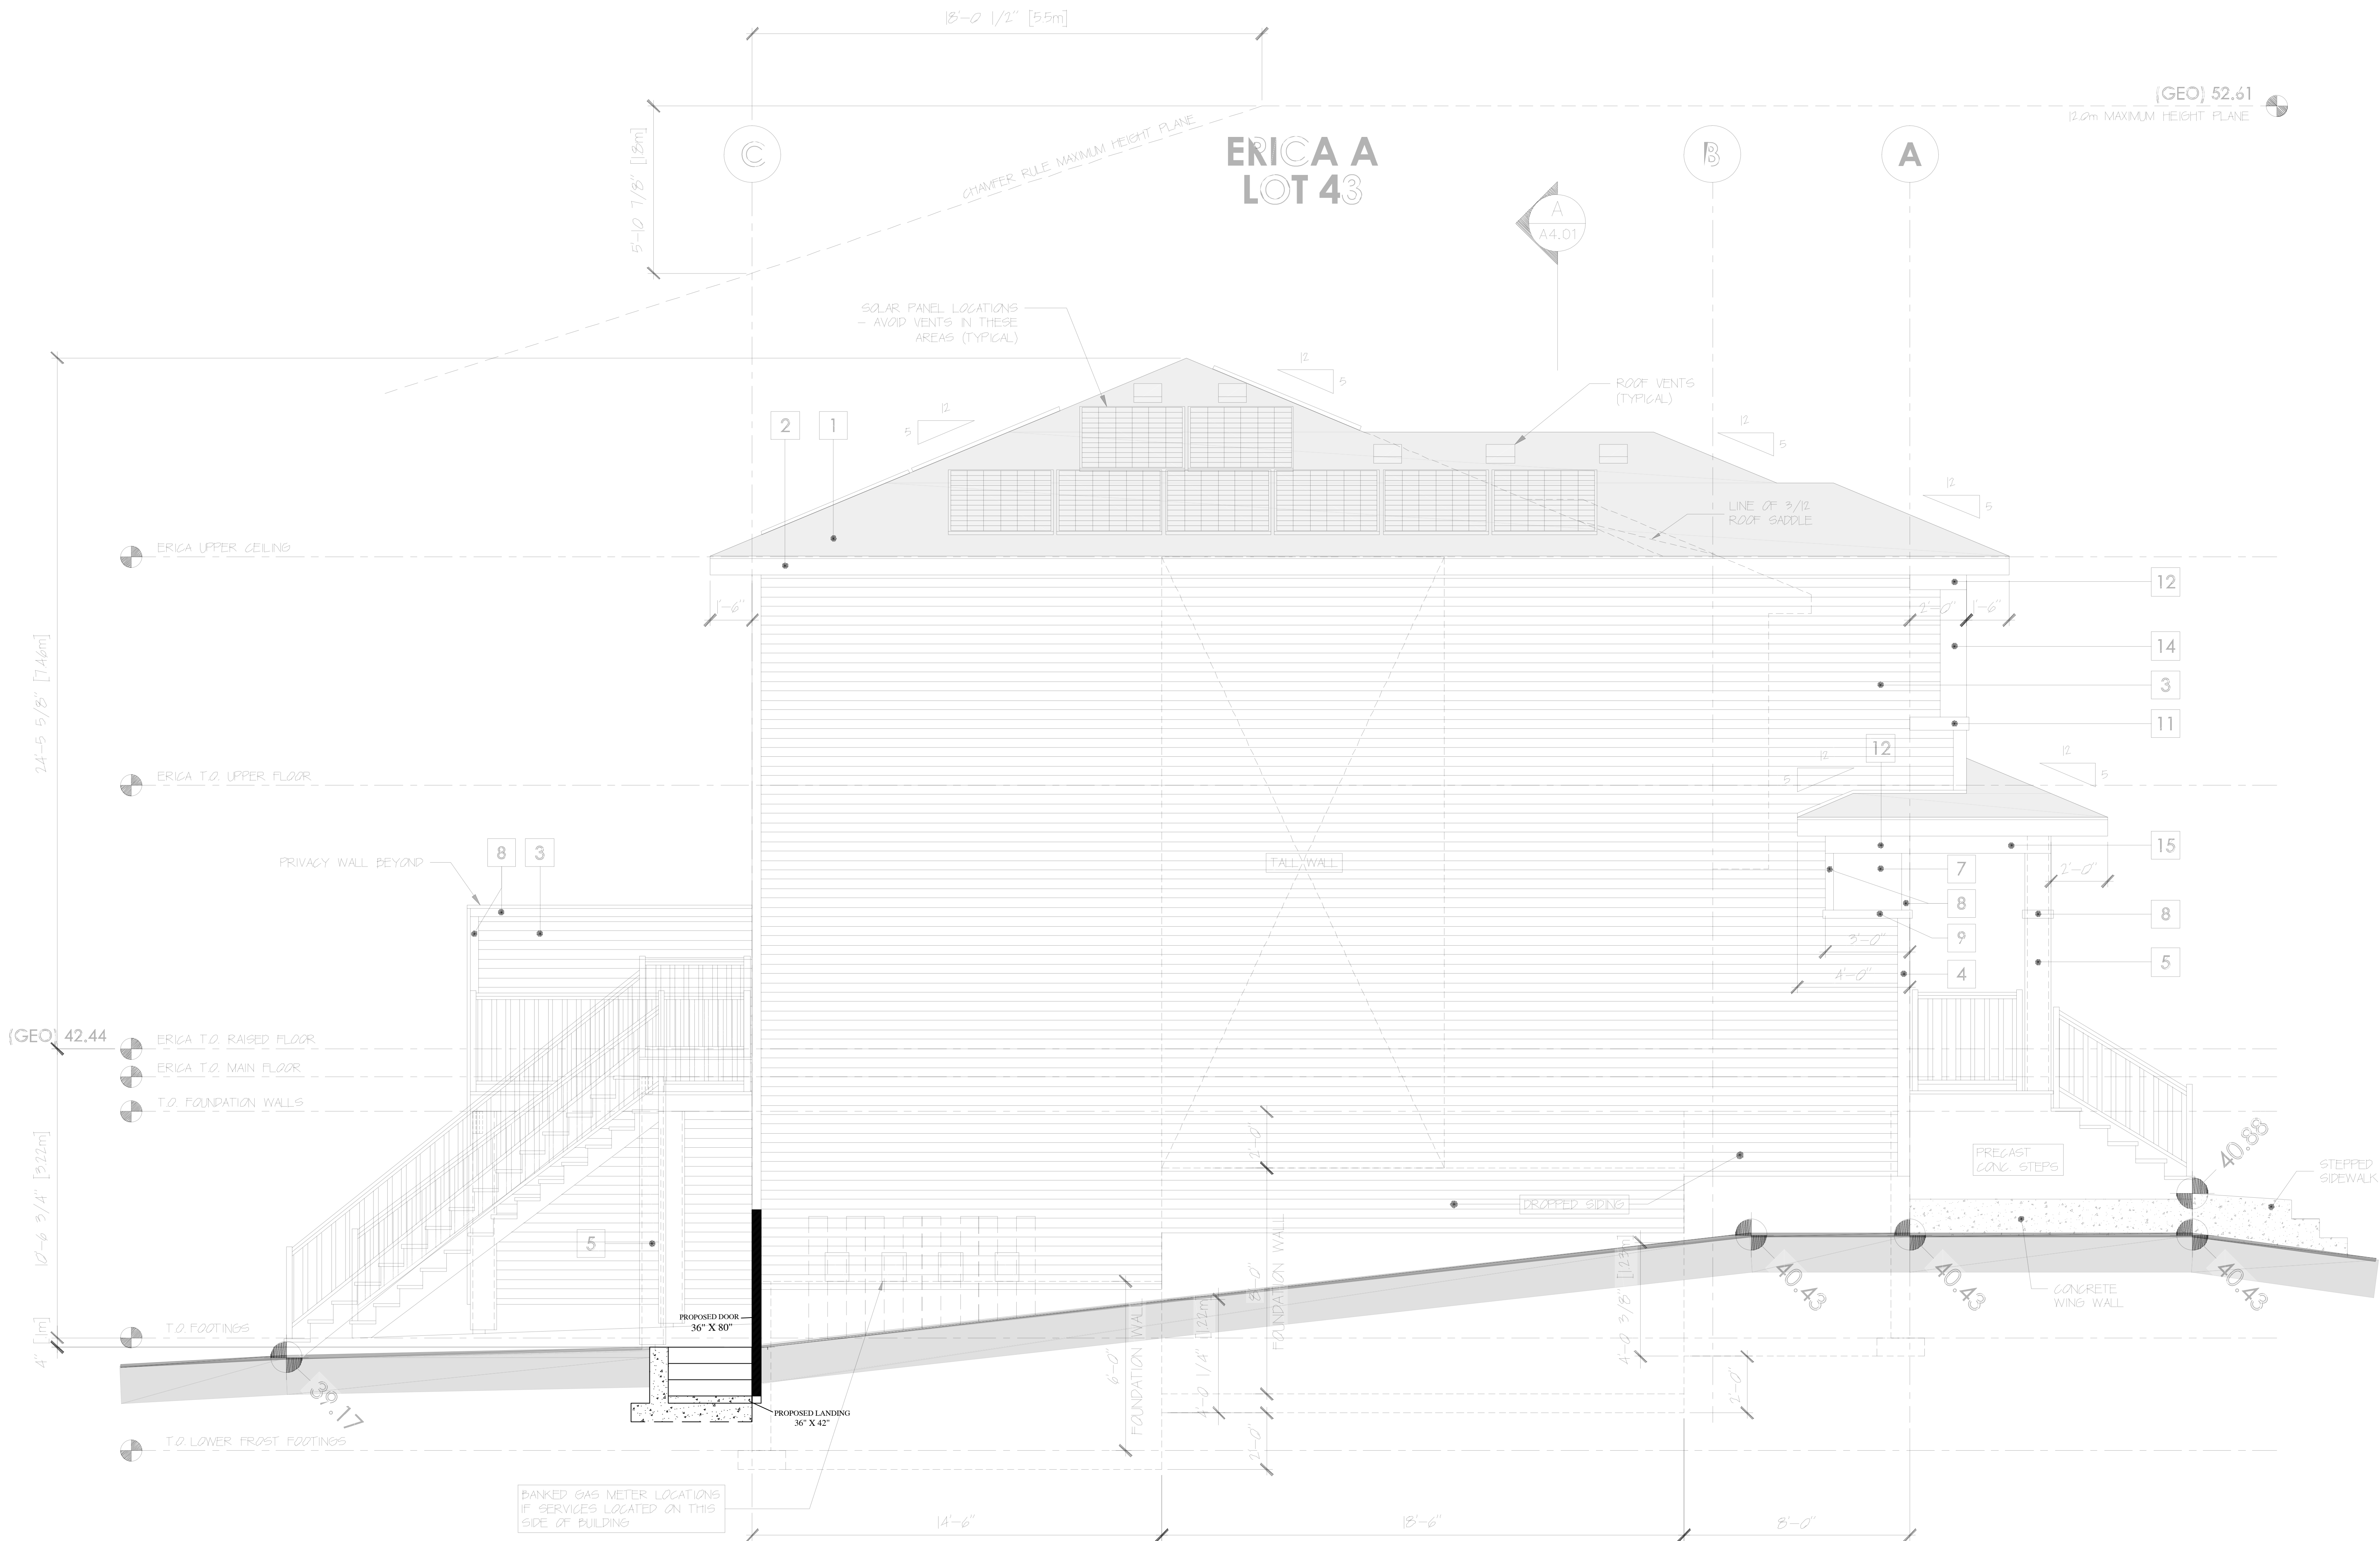

COPYRIGHT RESERVED;
THE DRAWINGS ARE SOLE PROPERTY OF
GENIUS MASTERS CORPORATION AND CANNOT
BE USED WITHOUT WRITTEN CONSENT.

NOTES:
DO NOT SCALE THE DRAWING. THE
CONSTRUCTOR SHALL VERIFY AND BE
RESPONSIBLE FOR ALL THE DIMENSIONS. ANY
ERRORS OR OMISSIONS SHALL BE REPORTED
TO GENIUS MASTERS CORPORATION WITHOUT
DELAY.

Genius Masters Corporation
#1227, 3730 108 Ave NE
Calgary AB, T3N 1V9
(403) 671-6261
geniusmasters.ca

Address:

19731 45 ST SE

RESIDENTIAL (HOUSE)

Date:
02.SEP. 2026

Scale:
3/8"=1'0"

Page Size: 36"x24"(Ledger)

Drawing Title:

LEFT ELEVATION

Drawing No.

A003



COPYRIGHT RESERVED;
THE DRAWINGS ARE SOLE PROPERTY OF
GENIUS MASTERS CORPORATION AND CANNOT
BE USED WITHOUT WRITTEN CONSENT.

NOTES:
DO NOT SCALE THE DRAWING. THE
CONSTRUCTOR SHALL VERIFY AND BE
RESPONSIBLE FOR ALL THE DIMENSIONS.ANY
ERRORS OR OMISSIONS SHALL BE REPORTED
TO GENIUS MASTERS CORPORATION WITHOUT
DELAY.

Genius Masters Corporation
#1227, 3730 108 Ave NE
Calgary AB, T3N 1V9
(403) 671-6261
geniusmasters.ca

Address:

19371 45 ST SE

RESIDENTIAL (HOUSE)

Date:
02.SEP. 2026

Scale:
1/2"= 1'0"

Page Size: 36"x24"(Ledger)

Drawing Title:

ELEVATION PLAN

Drawing No.

A001