


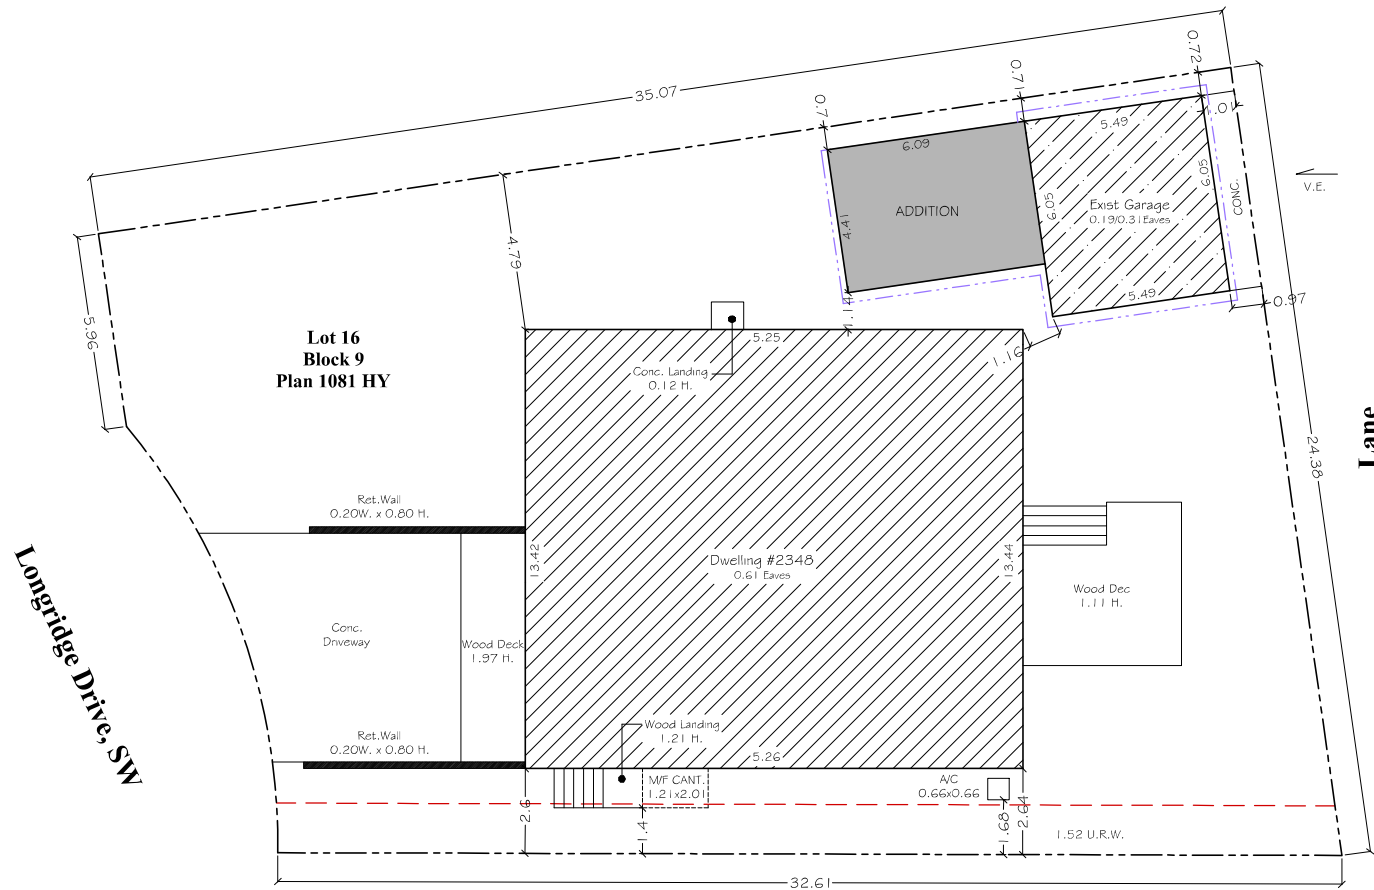

1 Site Plan (Proposed)
A1.0 Scale: 1:150

Total Parcel Area:
732.97 SQ.M. (7'889.62 SQ.FT.)

Max. Lot Coverage = 45%

Building Area Allowed:
3'550.32 SQ.FT.

Building Footprint Area:
Existing House = 207.39 SQ.M. (2'232.325 SQ.FT.)
Existing Garage = 33.44 SQ.M. (360.00 SQ.FT.)
Addition to Garage = 26.94 SQ.M. (290.00 SQ.FT.)

Total Building Areas:
267.77 SQ.M. (2'882.32 SQ.FT.)

Lot Coverage: 36.53%

Project:

Accessory Building

Address :

2348, Longridge Drive, SW
Calgary, AB

Project Designer:

Sara Karimi avval



THIS DOCUMENT IS THE PROPERTY OF RENOCAL INC. AND IS NOT TO BE REPRODUCED OR COPIED IN ANY MANNER WITHOUT THE WRITTEN PERMISSION OF RENOCAL INC. THE INFORMATION CONTAINED HEREIN IS FOR INFORMATIONAL PURPOSES ONLY AND IS NOT TO BE USED FOR ANY OTHER PURPOSE. RENOCAL INC. IS NOT RESPONSIBLE FOR ANY ERRORS OR OMISSIONS IN THIS DOCUMENT. THE USER OF THIS DOCUMENT ASSUMES ALL LIABILITY FOR ANY ERRORS OR OMISSIONS. RENOCAL INC. IS NOT RESPONSIBLE FOR ANY ERRORS OR OMISSIONS. RENOCAL INC. IS NOT RESPONSIBLE FOR ANY ERRORS OR OMISSIONS.

RENOCAL

Tel: 403-971-8177
calgary.renov@gmail.com

Lot 16, Block 9, Plan 1081 HY

Drawing :

Site Plan, Proposed

Scale :

1:150

Designed By :

SK

Drawn By :

SK

Checked By :

SK

Date :

10-June-2026


File No.

26-115-20260610-A1.0


Sheet :

A1.0

COPYRIGHT: This drawing is the exclusive property of RENOCAL Inc. and shall not be reproduced without the RENOCAL written permission.

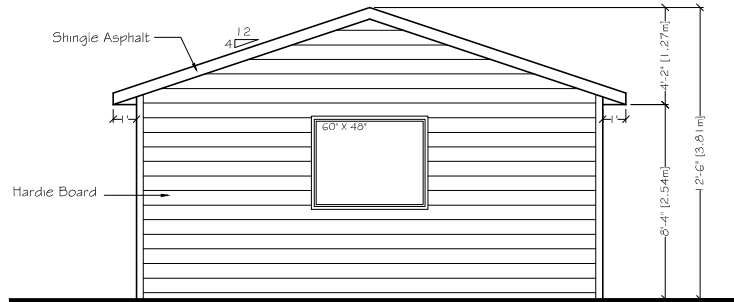

1 East Elevation (Existing)
 A-3.0 Scale: 3/16"=1'-0"

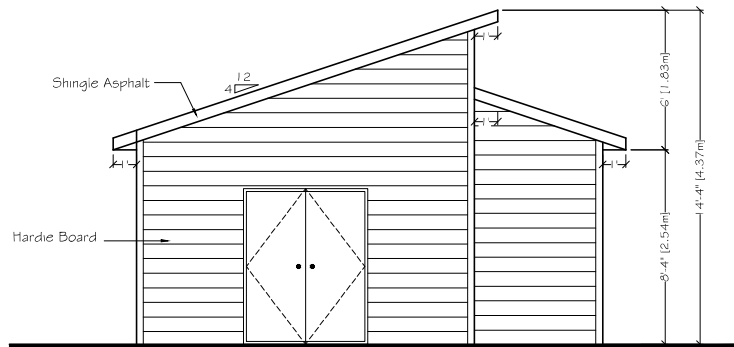

2 East Elevation (Proposed)
 A-3.0 Scale: 3/16"=1'-0"

COPYRIGHT. This drawing is the exclusive property of RENOCAL Inc. and shall not be reproduced without the RENOCAL written permission.


Project:
 Accessory Building
Address :
 2348, Longridge Drive, SW
 Calgary, AB
Project Designer:
 Sara Karimi avval

RENOCAL


Tel: 403-971-8177
 calgary.renov@gmail.com

Lot 16, Block 9, Plan 1081 HY

Drawing :
 East Elevation
Scale :
 3/16"=1'-0"
Designed By :
 SK
Drawn By :
 SK
Checked By :
 SK
Date :
 10-June-2026
File No.
 26-115-20260610-A3.0
Sheet :
 A3.0

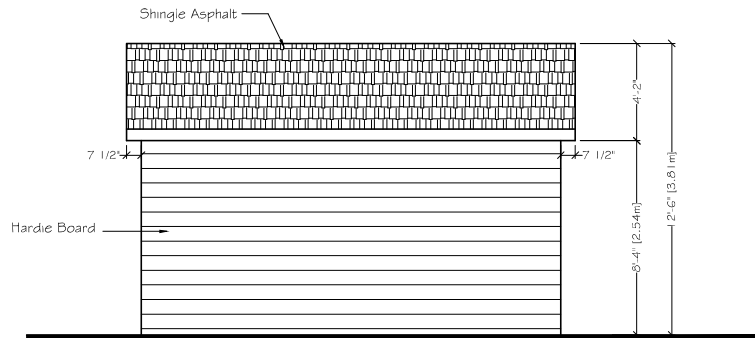

1 South Elevation (Existing)
A-3.1 Scale: 3/16"=1'-0"

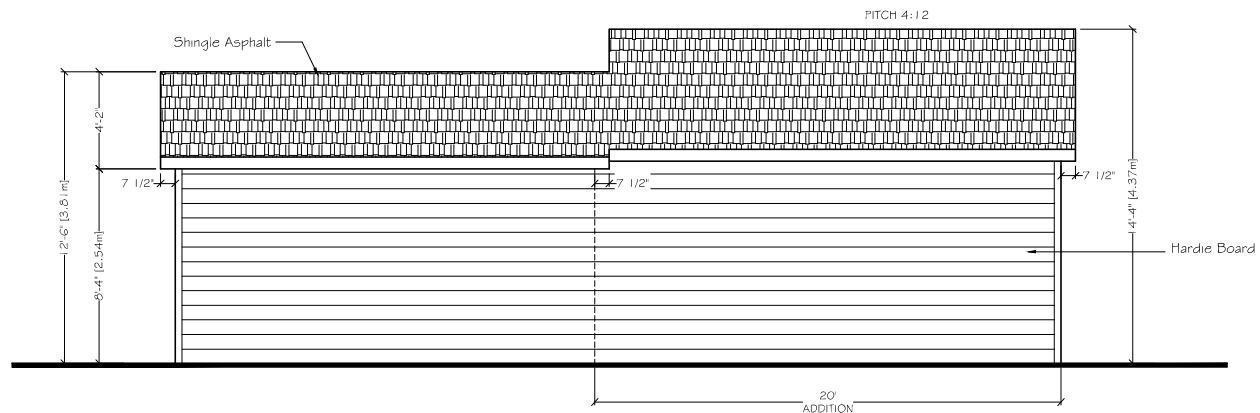

1 South Elevation (Proposed)
A-3.1 Scale: 3/16"=1'-0"

Project:

Accessory Building

Address :

2348, Longridge Drive, SW
Calgary, AB

Project Designer:

Sara Karimi avval

RENOCAL

Tel: 403-971-8177
calgary.renov@gmail.com

Lot 16, Block 9, Plan 1081 HY

Drawing :

South Elevation

Scale :

3/16"=1'-0"

Designed By :

SK

Drawn By :

SK

Checked By :

SK

Date :

10-June-2026


File No.

26-115-20260610-A3.1


Sheet :

A3.1

COPYRIGHT. This drawing is the exclusive property of RENOCAL Inc. and shall not be reproduced without the RENOCAL written permission.

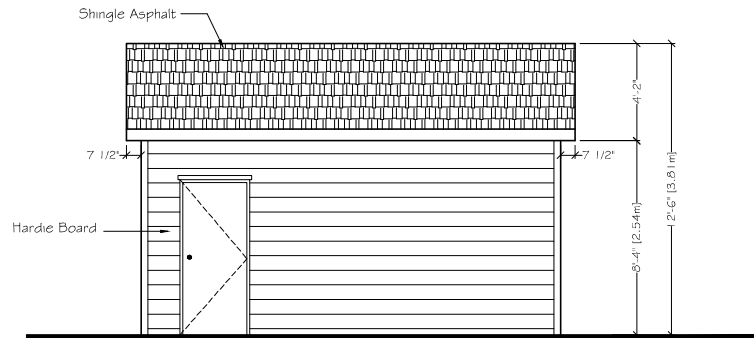

1 North Elevation (Existing)
A-3.2 Scale: 3/16"=1'-0"

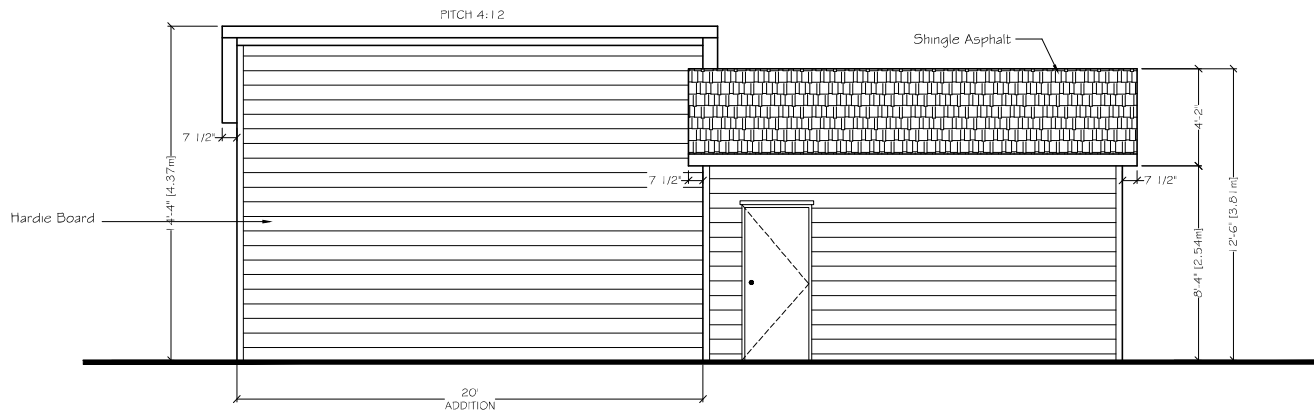

1 North Elevation (Proposed)
A-3.2 Scale: 3/16"=1'-0"

Project:

Accessory Building

Address :

**2348, Longridge Drive, SW
Calgary, AB**

Project Designer:

Sara Karimi avval

RENOCAL

**Tel: 403-971-8177
calgary.renov@gmail.com**

Lot 16, Block 9, Plan 1081 HY

Drawing :

East Elevation

Scale :

3/16"=1'-0"

Designed By :

SK

Drawn By :

SK

Checked By :

SK

Date :

10-June-2026

File No.

26-115-20260610-A3.2

Sheet :

A3.2

COPYRIGHT. This drawing is the exclusive property of RENOCAL Inc. and shall not be reproduced without the RENOCAL written permission.