




1 EXTERIOR PHOTO 1
DP2.00 1" = 20'-0"

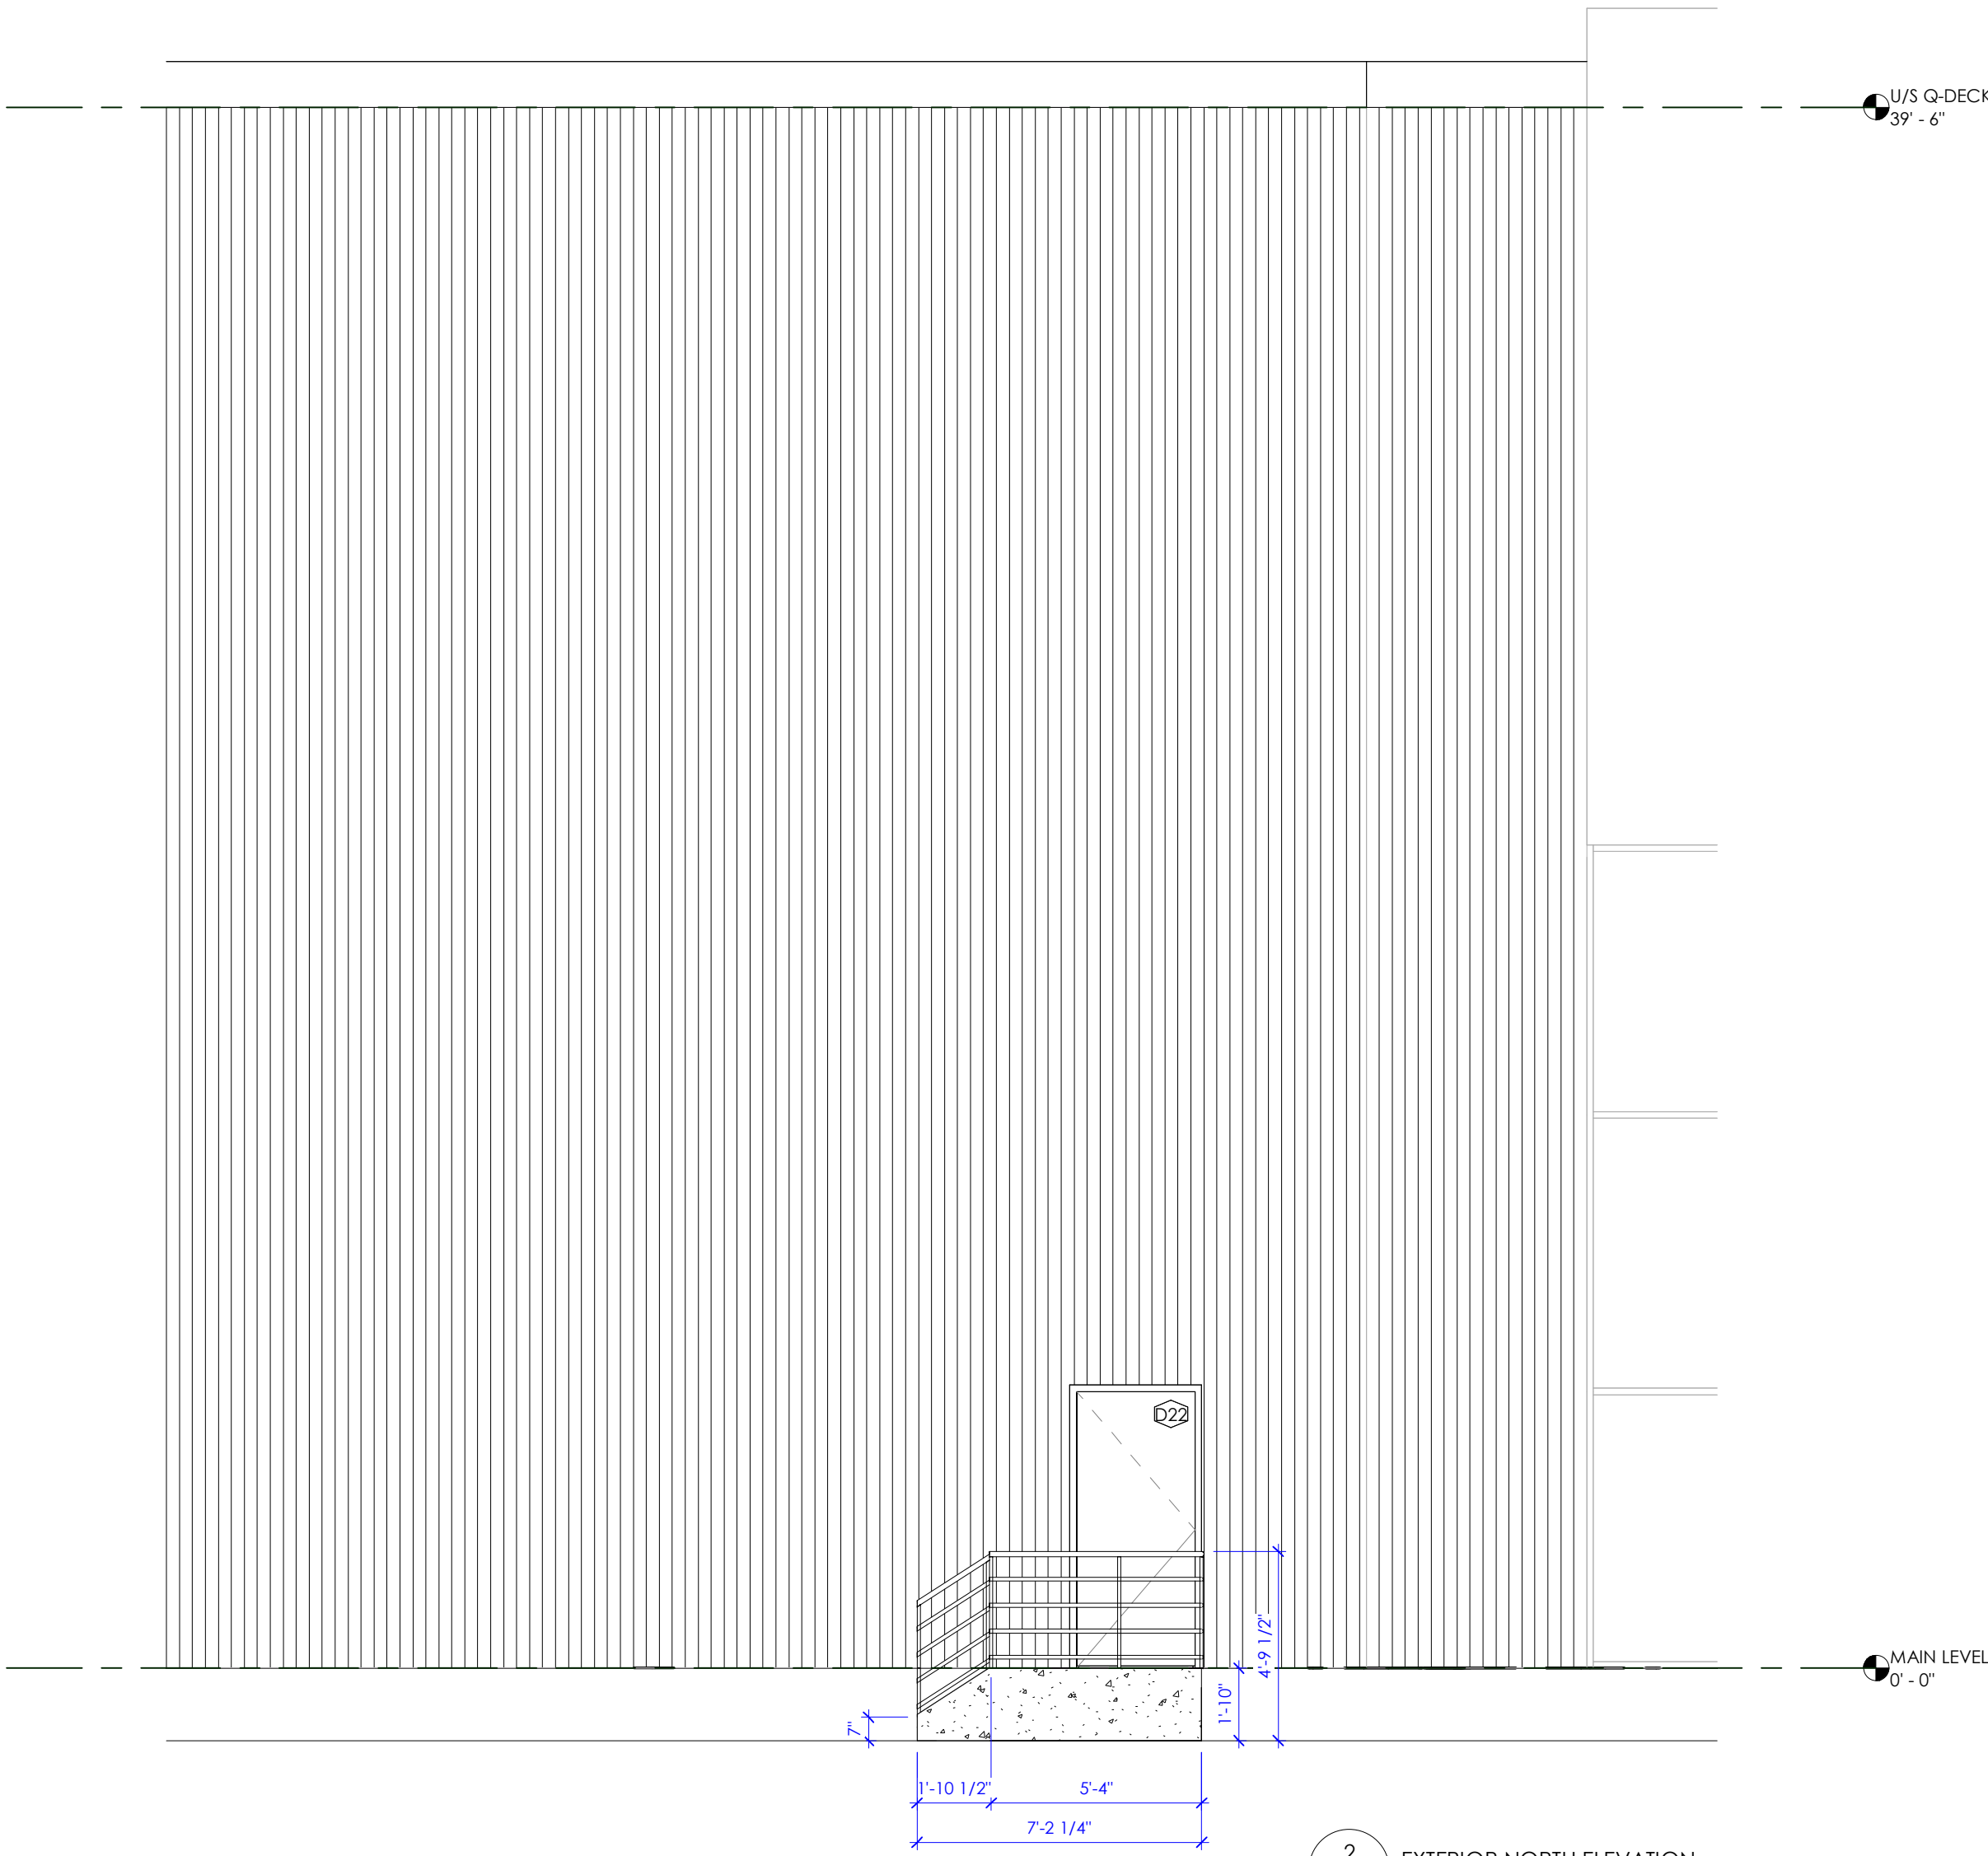

2 EXTERIOR NORTH ELEVATION
DP2.00 1/4" = 1'-0"



3 INTERIOR PHOTO 2
DP2.00 1" = 20'-0"

MUNICIPAL

PDG

PEAKE DESIGN GROUP

27, 5080 12A Street S.E. Calgary, AB, T2G 5K9
Phone: (403) 271-8333
Email: info@peakedesign.ca
www.peakedesign.ca

CLIENT

Hopewell

BUILDER

NCL
CONSTRUCTION LTD.

PROFESSIONAL SEAL

CONSULTANTS

NOTE

DISCLAIMER:
THIS DRAWING IS PROTECTED BY COPYRIGHT LAW AND SHOULD NOT BE REPRODUCED IN ANY MANNER OR FOR ANY PURPOSE EXCEPT BY WRITTEN PERMISSION OF PEAKE DESIGN GROUP.

CONTRACTOR SHALL VERIFY AND BE RESPONSIBLE FOR ALL DIMENSIONS AND TO REPORT ANY ERRORS AND/OR OMISSIONS TO PEAKE DESIGN GROUP.

DRAWINGS AND SPECIFICATIONS FROM PEAKE DESIGN GROUP COMPRISING THE ENGINEERED ISSUANCE ARE OUR BEST ACCURATE REPRESENTATION OF DOCUMENTED REVISIONS. IN THE CASE OF ANY DISCREPANCY, OMISSION, OR CONFLICT BETWEEN THE ENGINEERED ISSUANCE DOCUMENTS AND THE PREVIOUS CONTRACT DOCUMENTS, THE CONTRACTOR IS TO PROMPTLY NOTIFY PEAKE DESIGN GROUP.

No.	DESCRIPTION	DATE
1	ISSUE FOR DP	26-7-27

PROJECT	DATE	PROJECT No.
	26-7-27	26-121
	CLIENT NAME	
	HOPEWELL	
	PROJECT NAME	
	26-16 STONEGATE - PETALS WEST	
	ADDRESS	
	#165, 11500 STONEHILL DR NE,	
	CALGARY, AB	

DRAWING	DRAWN	CHECKED
	KMH	Checker
	DRAWING TITLE	
	EXTERIOR ELEVATIONS & PHOTOS	

SHEET

DP2.00