



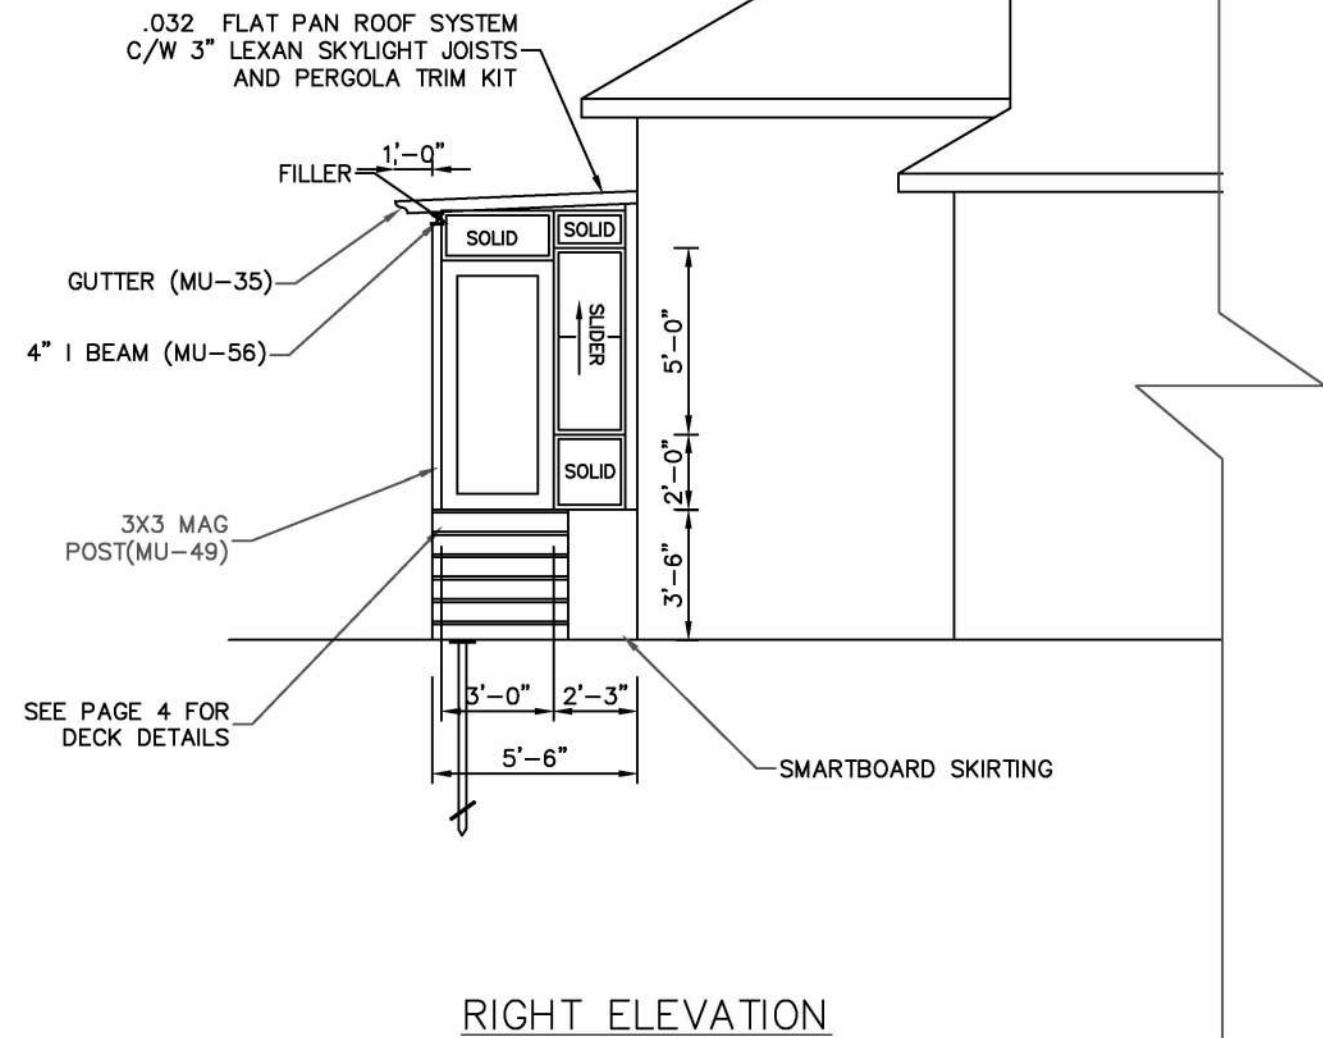

Sunrooms
Patio Covers
Conservatories
Pergolas
Windows/Doors
Steel Siding
Window Cladding

 

6215 3RD STREET SE
CALGARY, ALBERTA
T2H 2L2
Ph. (403)-692-0820
Fax (403)-253-3152

PROJECT: **SUNROOM**
ADDRESS: **342 DOUGLASDALE
POINT S.E.CALGARY AB**

DRAWN BY: **RC**


DATE: **14/07/26**

TYPE: **RIGHT ELEVATION &
SECTION**

SCALE: **3/16"=1'-0"**

DRAWING No.: **3 OF 5**

<u>LOT COVERAGE</u>			
EXISTING BUILDINGS	187.20	SQ. M.	
NEW ADDITION	14.30	SQ. M.	
TOTAL AREA	201.50	SQ. M.	
LOT AREA	551.84	SQ. M.	
% COVERAGE	36.51 %		

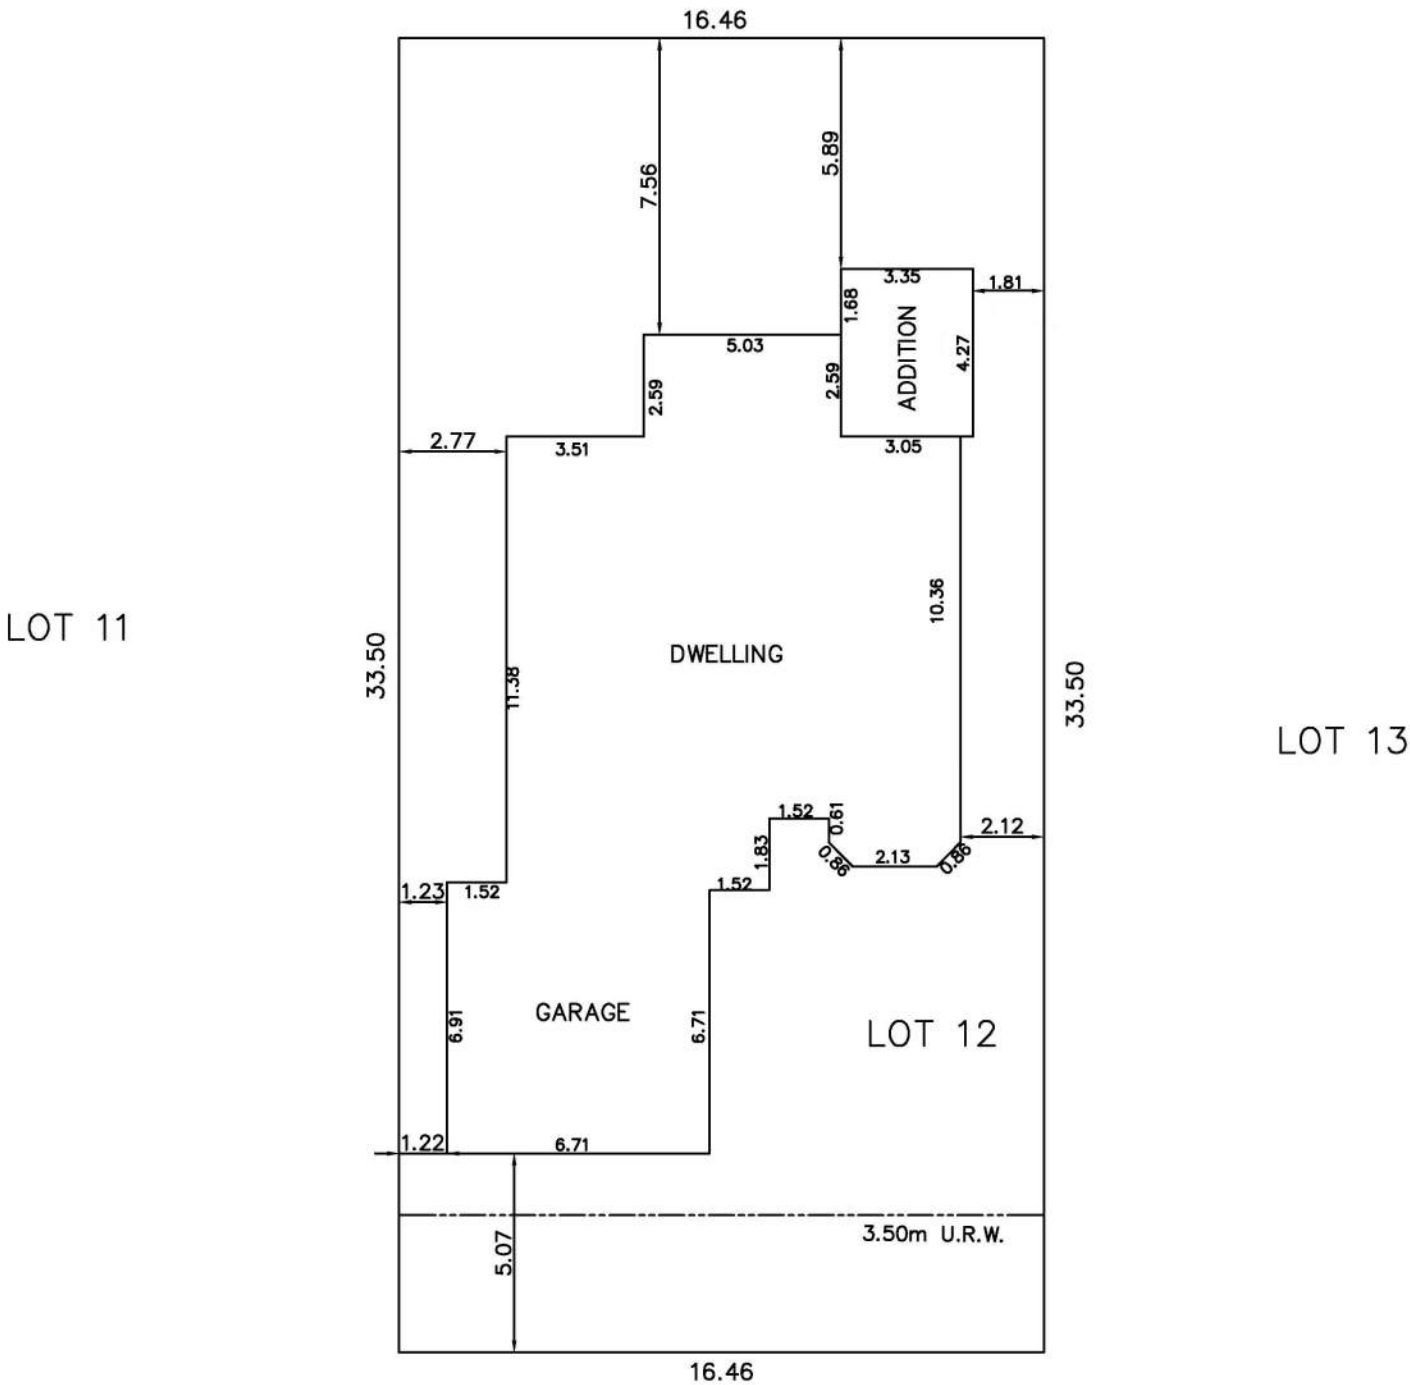

342 DOUGLASDALE POINT S.E.



6215 3RD STREET SE
CALGARY, ALBERTA
T2H 2L2
Ph. (403)-692-0820
Fax (403)-253-3152

PROJECT.

SUNROOM

DRAWN BY: RC

DATE: 14/07/26

TYPE: **SITE PLAN**

SCALE: 1:200

DRAWING No.: 5 OF 5

ADDRESS: **342 DOUGLASDALE
POINT S.E.CALGARY AB**