


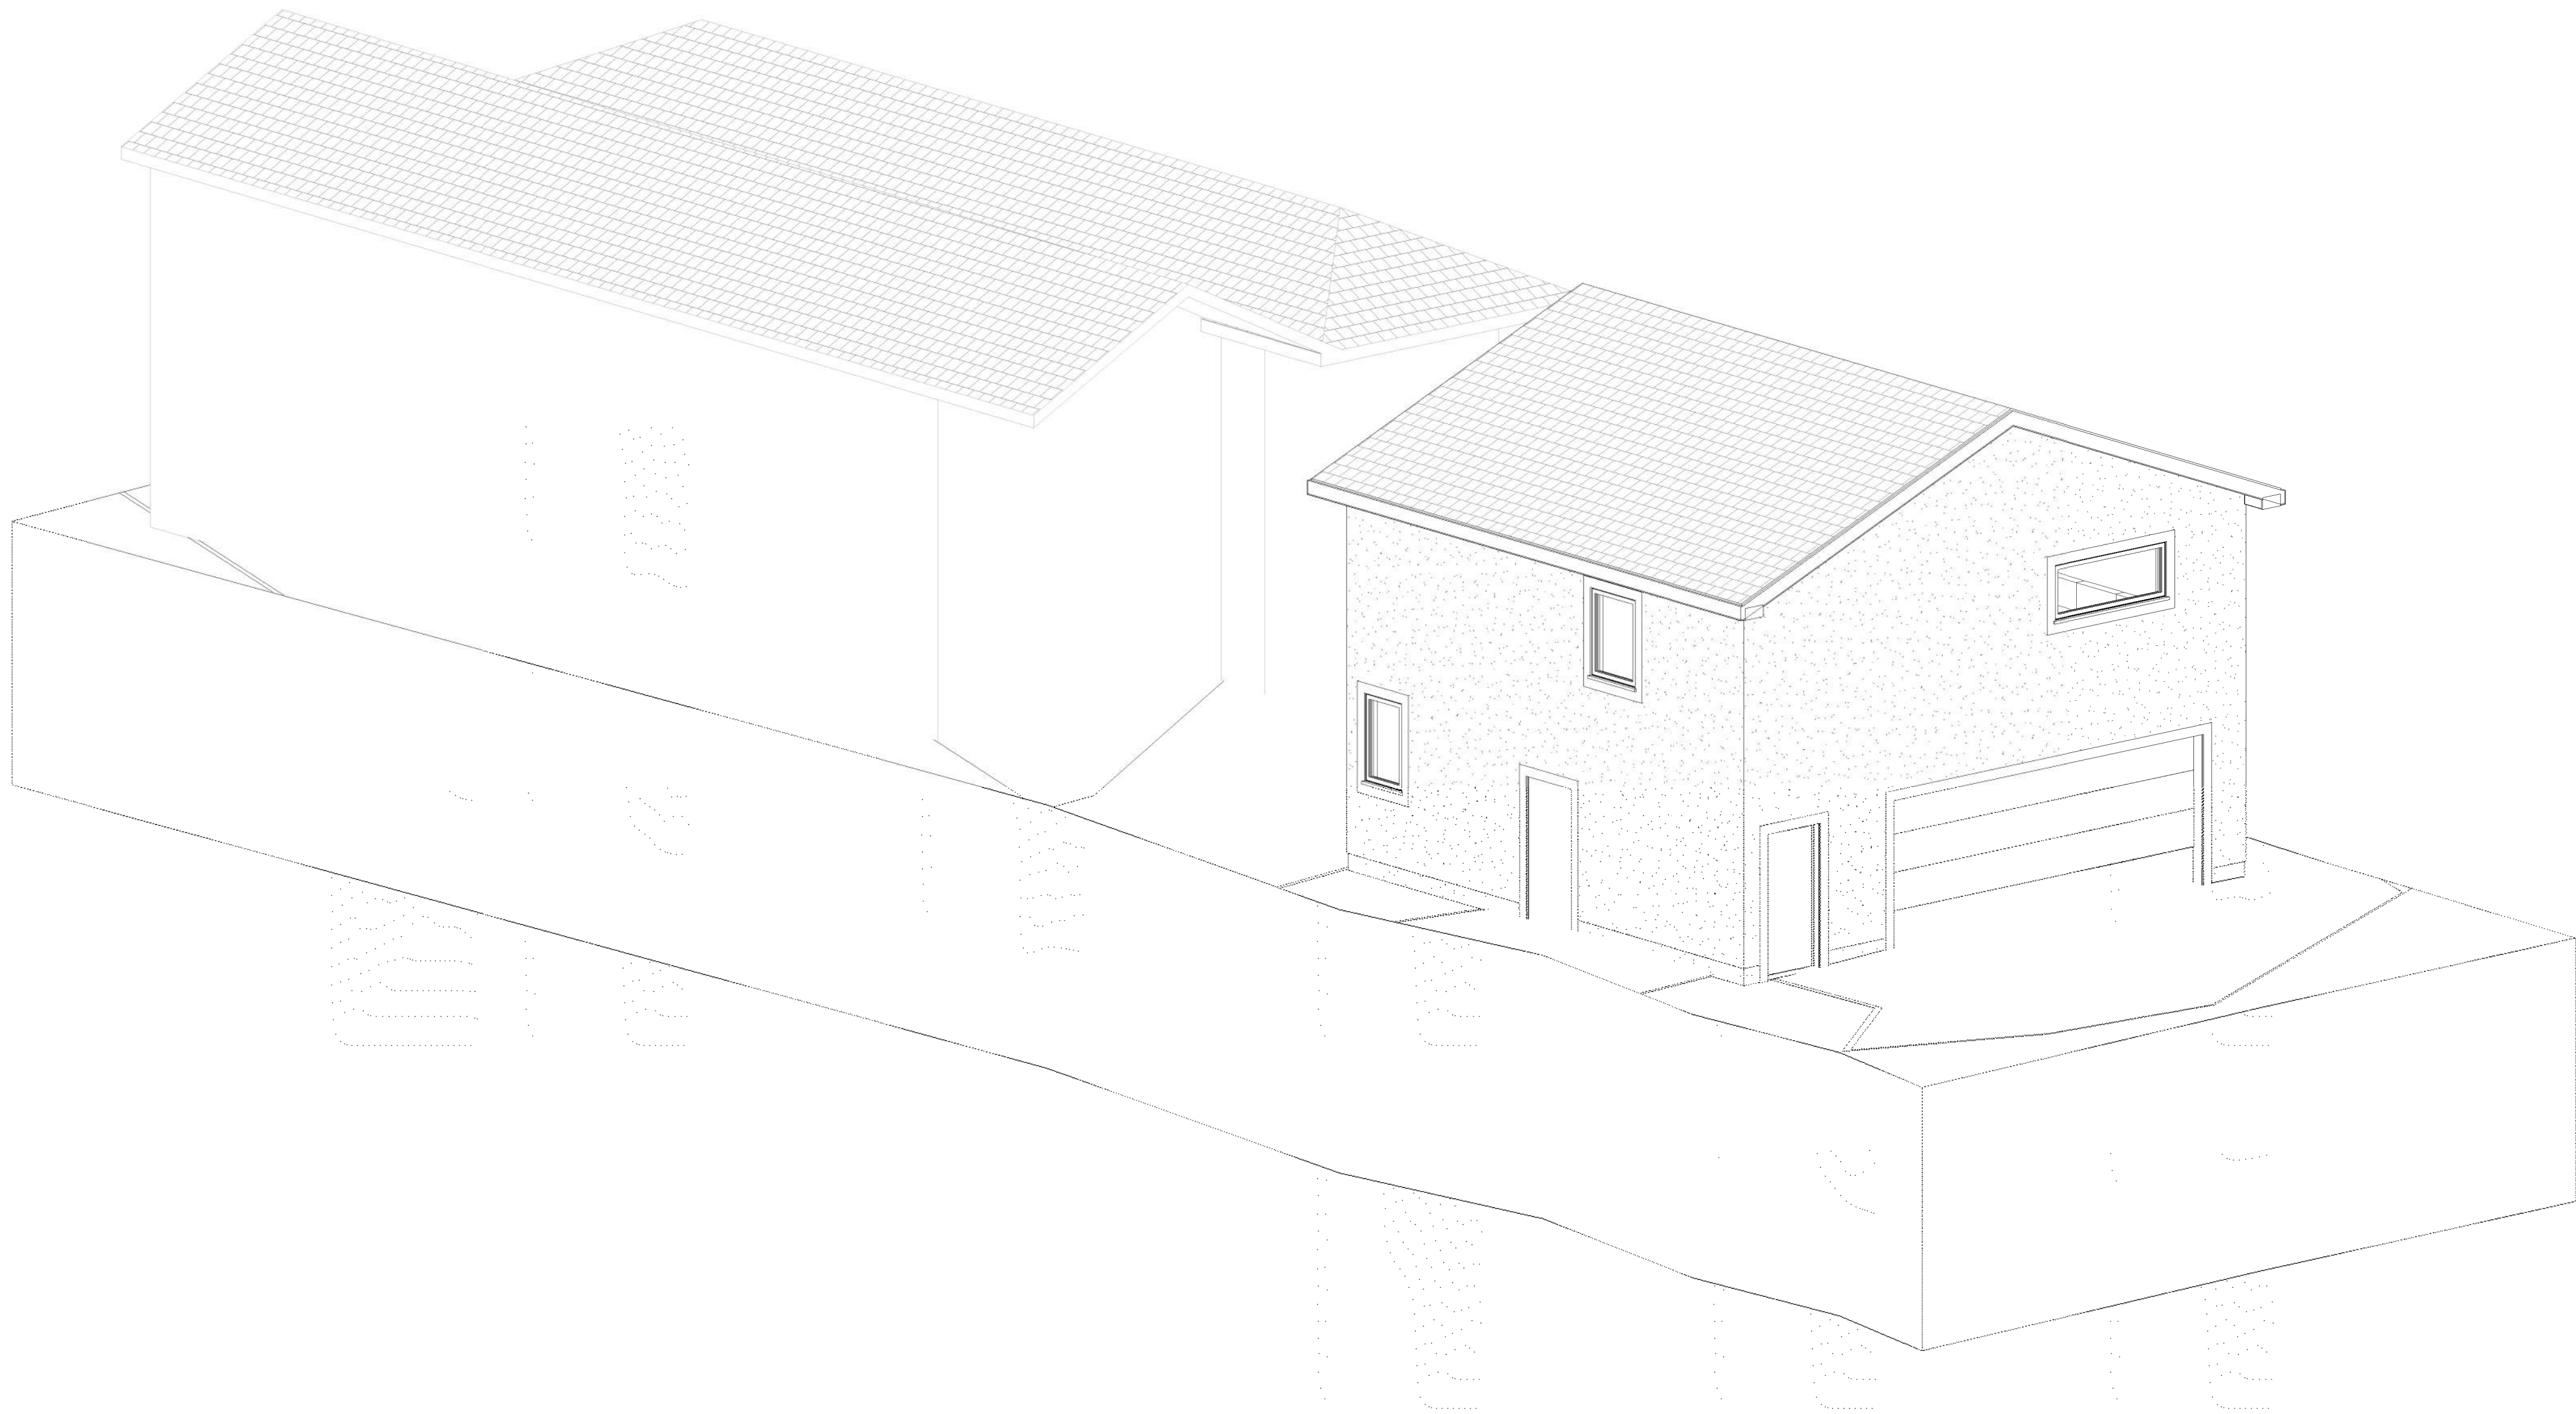

MUNICIPAL



27, 5080 12A Street S.E. Calgary, AB, T2G 5K9
Phone: (403) 271-8333
Email: info@peakedesign.ca
www.peakedesign.ca

CLIENT

BUILDER

PROFESSIONAL SEAL

CONSULTANTS

NOTE
DISCLAIMER:
THIS DRAWING IS PROTECTED BY COPYRIGHT LAW AND SHOULD NOT BE REPRODUCED IN ANY MANNER OR FOR ANY PURPOSE EXCEPT BY WRITTEN PERMISSION OF PEAKE DESIGN GROUP.

CONTRACTOR SHALL VERIFY AND BE RESPONSIBLE FOR ALL DIMENSIONS AND TO REPORT ANY ERRORS AND/OR OMISSIONS TO PEAKE DESIGN GROUP.

DRAWINGS AND SPECIFICATIONS FROM PEAKE DESIGN GROUP COMPRISING THE ENUMERATED ISSUANCE ARE OUR BEST, ACCURATE REPRESENTATION OF DOCUMENTED REVISIONS. IN THE CASE OF ANY DISCREPANCY, OMISSION, OR CONFLICT BETWEEN THE ENUMERATED ISSUANCE DOCUMENTS AND THE PREVIOUS CONTRACT DOCUMENTS, THE CONTRACTOR IS TO PROMPTLY NOTIFY PEAKE DESIGN GROUP.

ISSUE SCHEDULE	No.	DESCRIPTION	DATE

PROJECT

DATE	PROJECT No.
26-7-29	26-122
CLIENT NAME	
FIRM FOUNDATIONS	
PROJECT NAME	
ADDRESS	
2406 - 3 AVE NW, CALGARY, ALBERTA, T2N 0L1	



DRAWING

DRAWN	CHECKED
SBL	KGS
DRAWING TITLE	
TITLE PAGE	

SHEET

A0.0.0

SHEET LIST	
No.	SHEET NAME
A0.0.0	TITLE PAGE
A0.1.0	PROJECT INFORMATION PAGE
A0.2.0	TYPICAL DETAILS
A0.2.1	TYPICAL DETAILS
A0.2.2	TYPICAL DETAILS
A0.2.3	TYPICAL DETAILS
A1.0.0	SITE PLAN - PROPOSED SITE PLAN
A2.0.0	FOUNDATION PLAN
A2.1.0	MAIN FLOOR PLAN
A2.2.0	SECOND FLOOR PLAN
A2.3.0	ROOF PLAN
A3.0.0	EXTERIOR ELEVATIONS
A3.1.0	EXTERIOR ELEVATIONS
A4.0.0	BUILDING SECTION A
A4.1.0	BUILDING SECTION B
A4.2.0	BUILDING SECTION C
A4.3.0	BUILDING SECTION D

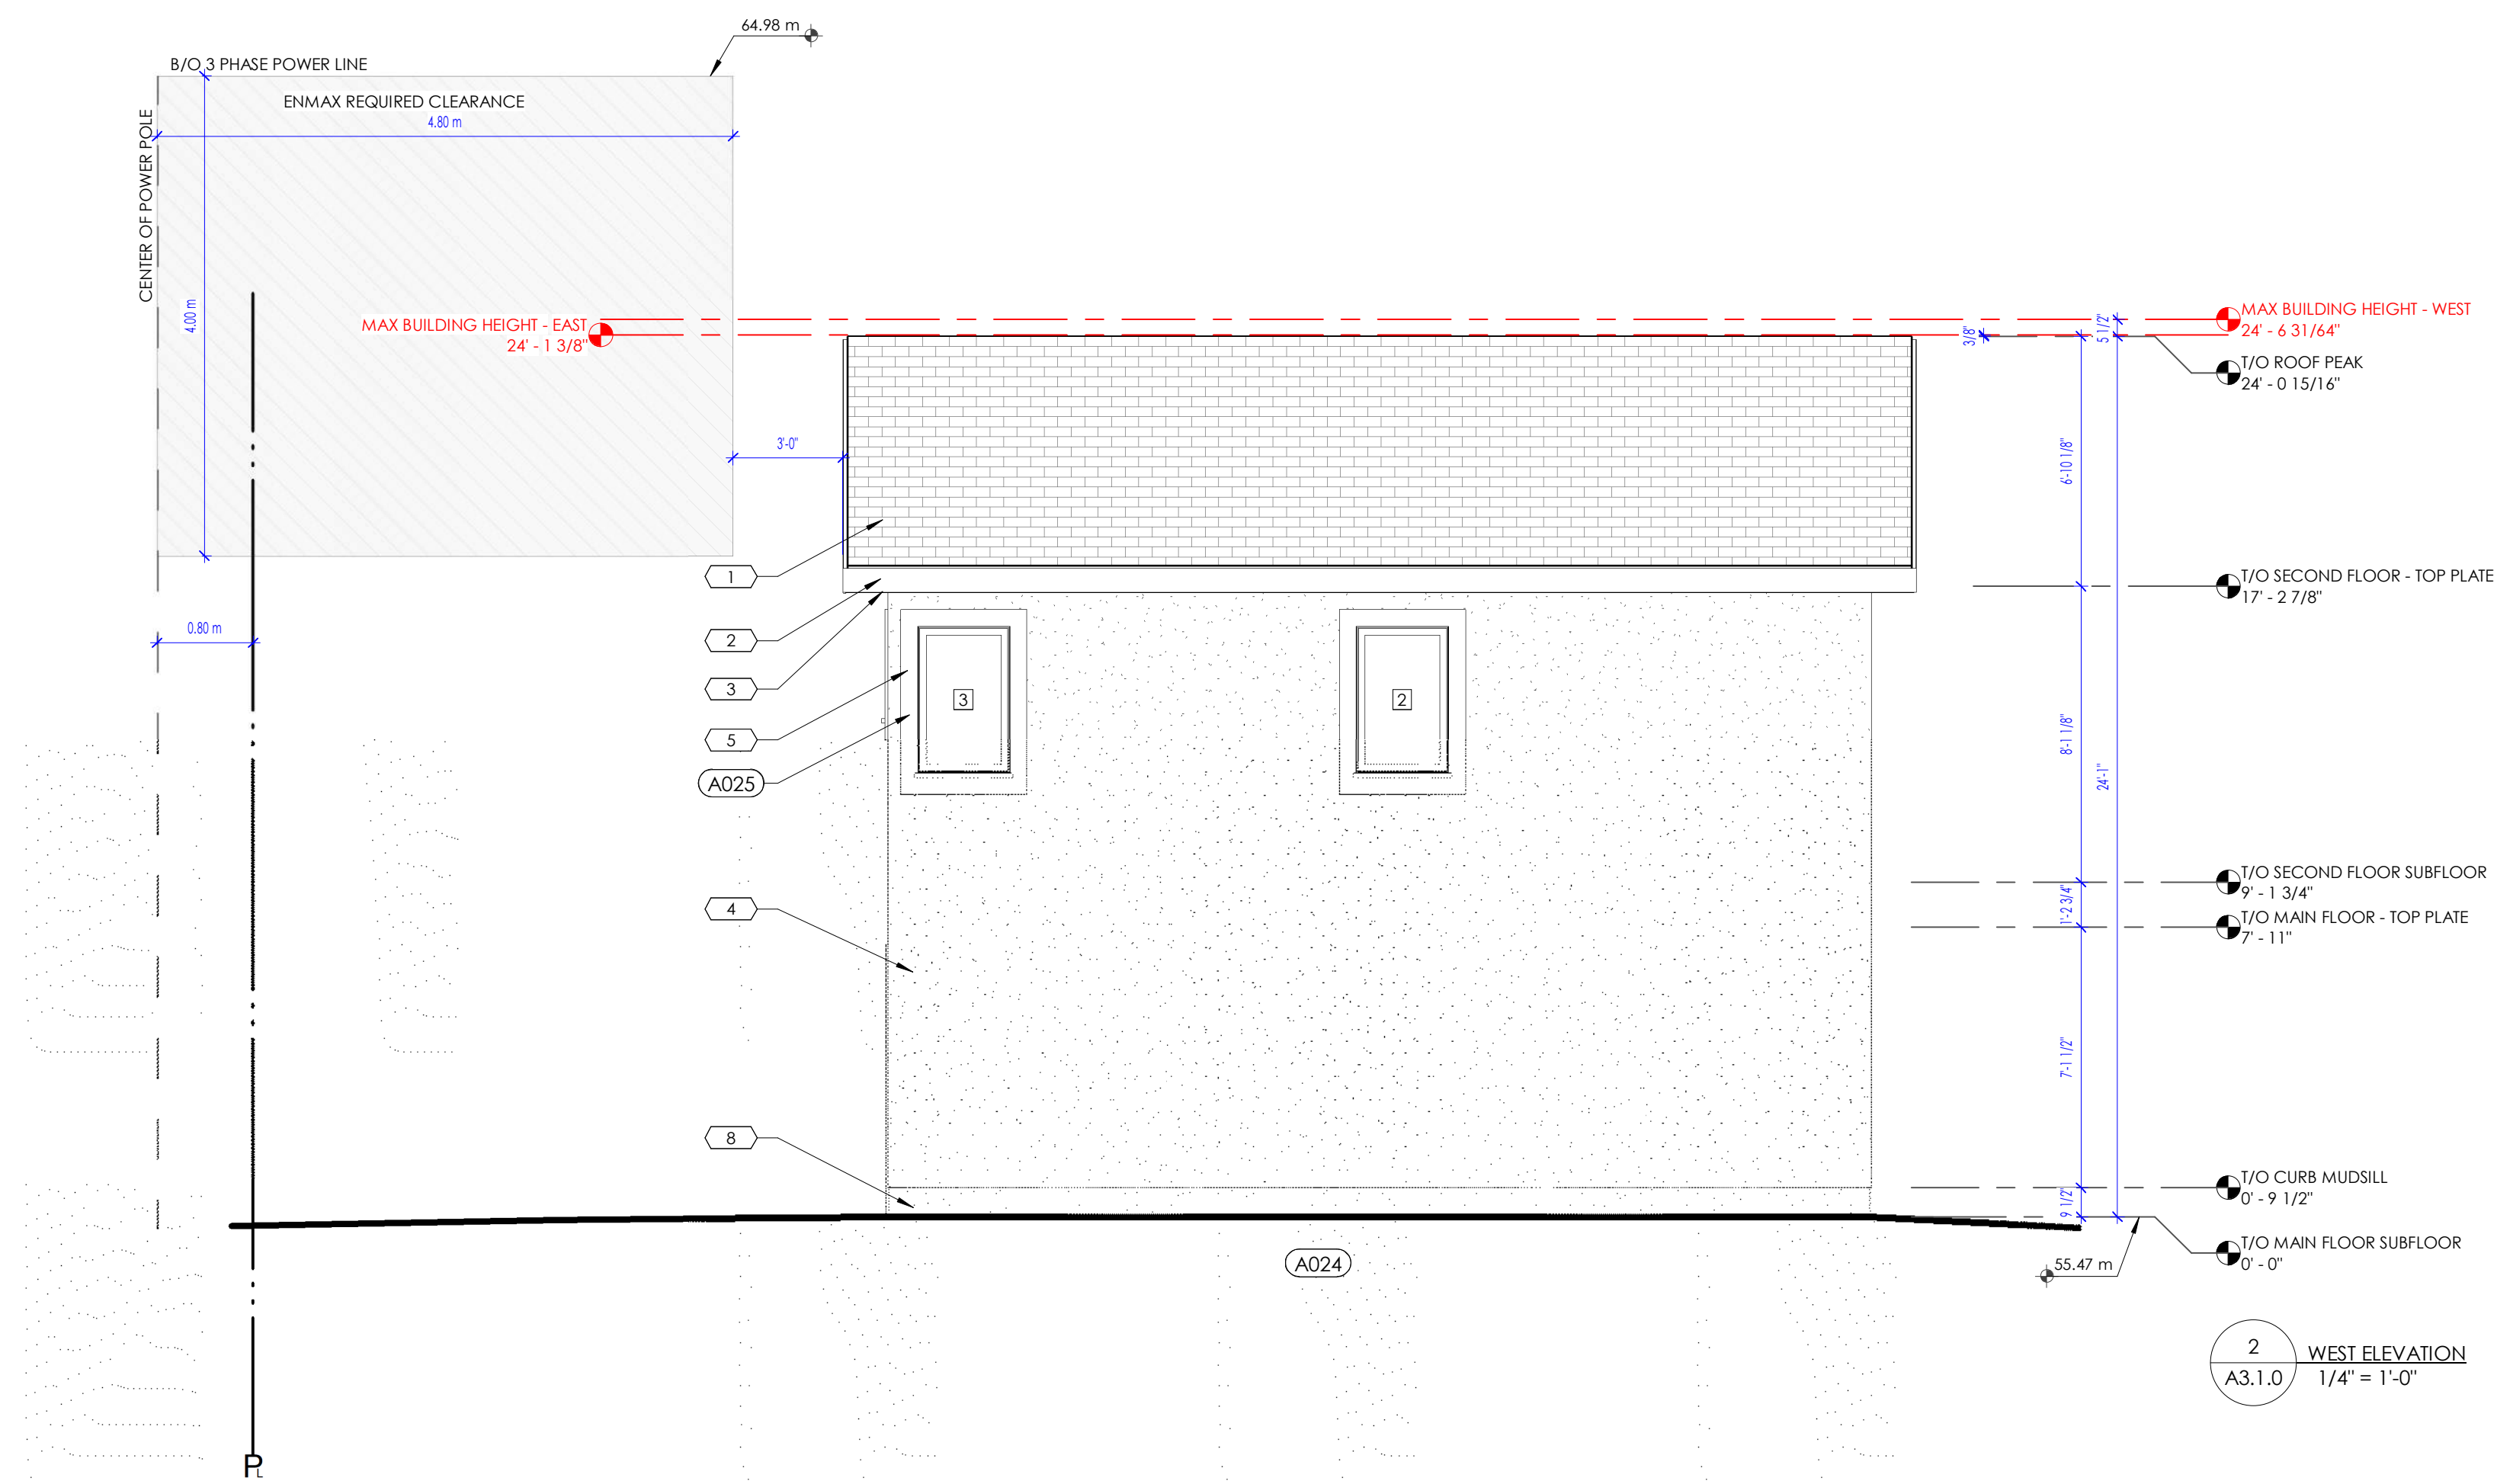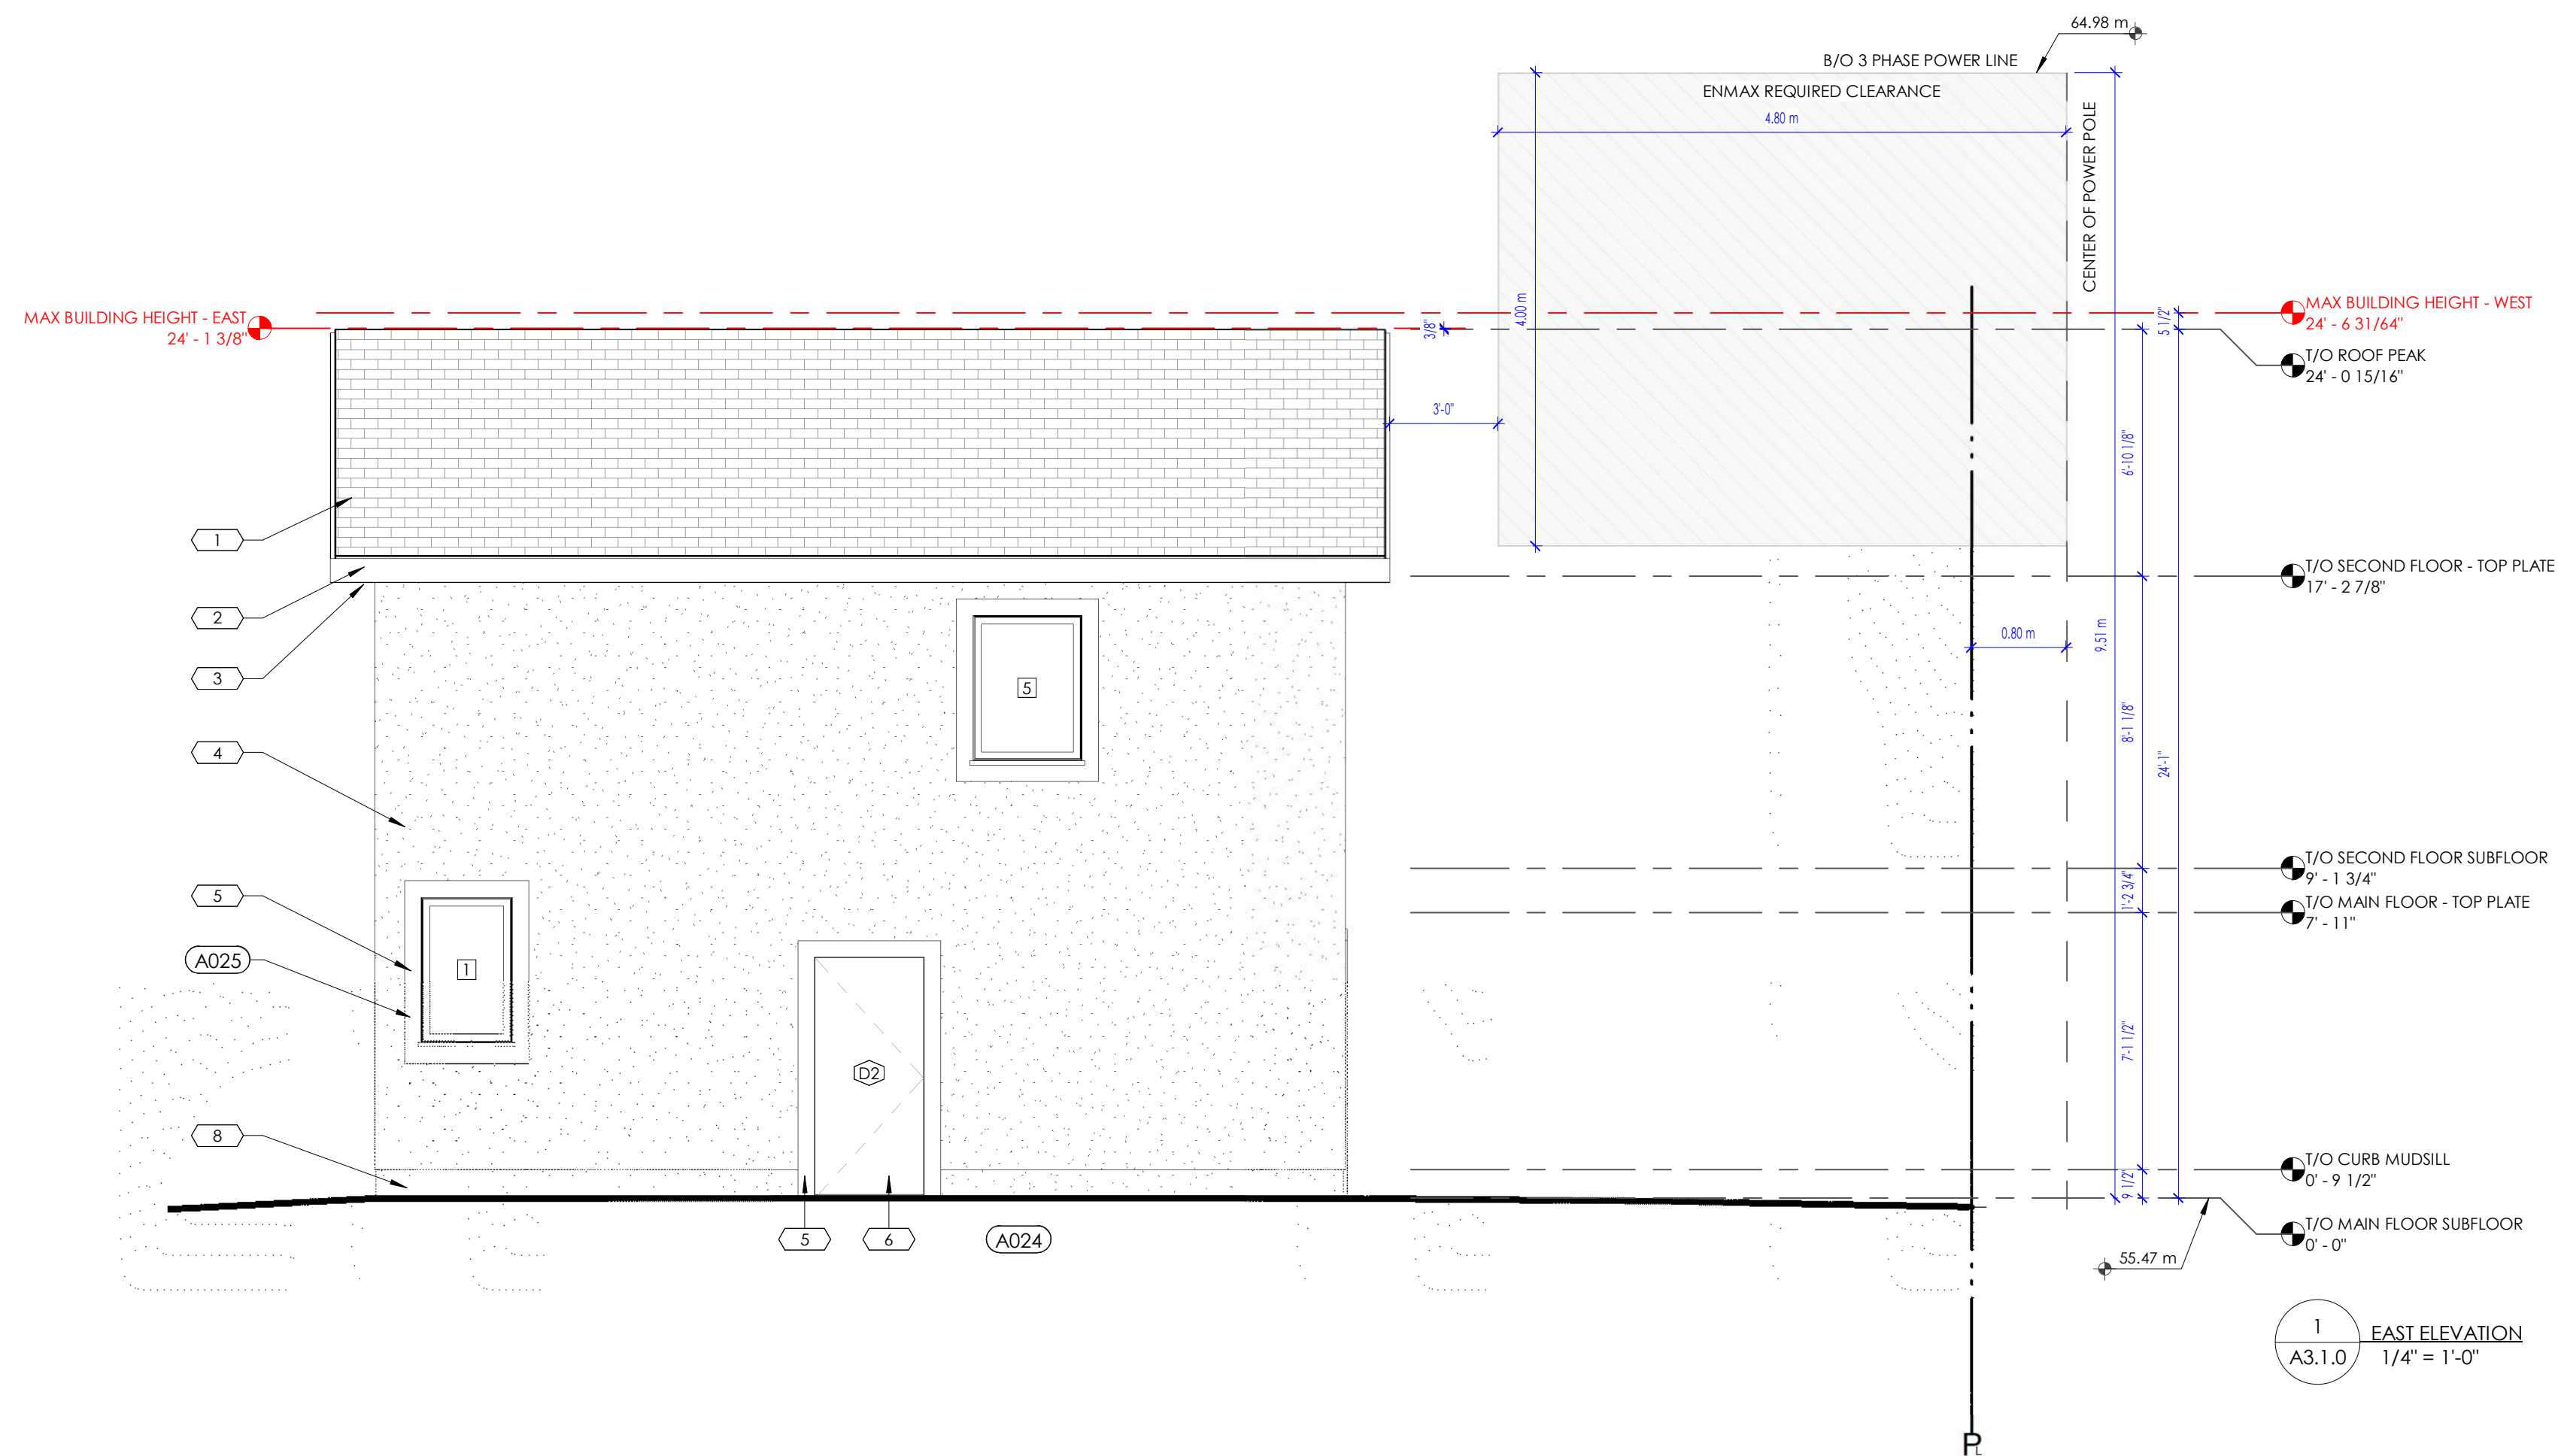

PROJECT NOTES	
No.	DESCRIPTION
A024	FINAL GRADE TBD ON SITE BY CONTRACTOR - MAINTAIN PROPER COUNTERSLOPE OF ALL GRADES AGAINST BUILDING
A025	WALL FLASHING - PROFILE TBD BY CONTRACTOR & SITE CONDITIONS - COLOR: MATCH TO ADJACENT MATERIAL

MUNICIPAL

PDG
PEAKE DESIGN GROUP

27, 5080 12A Street S.E. Calgary, AB, T2G 5K9
Phone: (403) 271-8333
Email: info@peakedesign.ca
www.peakedesign.ca

CLIENT

WILDER

PROFESSIONAL SEAL

CONSULTANTS

NOTE

DISCLAIMER:
THIS DRAWING IS PROTECTED BY COPYRIGHT LAW AND
SHOULD NOT BE REPRODUCED IN ANY MANNER OR FOR
ANY PURPOSE EXCEPT BY WRITTEN PERMISSION OF
PEAKE DESIGN GROUP

CONTRACTOR SHALL VERIFY AND BE RESPONSIBLE FOR
ALL DIMENSIONS AND TO REPORT ANY ERRORS AND/OR
OMISSIONS TO PEAKE DESIGN GROUP

CONTRACTOR SHALL VERIFY AND BE RESPONSIBLE FOR ALL DIMENSIONS AND TO REPORT ANY ERRORS AND/OR OMISSIONS TO PEAKE DESIGN GROUP

DRAWINGS AND SPECIFICATIONS FROM PEAKE DESIGN GROUP COMPRISING THE ENUMERATED ISSUANCE ARE OUR BEST, ACCURATE REPRESENTATION OF DOCUMENTED REVISIONS. IN THE CASE OF ANY DISCREPANCY, OMISSION, OR CONFLICT BETWEEN THE ENUMERATED ISSUANCE DOCUMENTS AND THE PREVIOUS CONTRACT DOCUMENTS, THE CONTRACTOR IS TO PROMPTLY NOTIFY PEAKE DESIGN GROUP.

[illegible]

PROJECT	DATE	PROJECT No.
	26-7-27	26-122
	CLIENT NAME	
	FIRM FOUNDATIONS	
	PROJECT NAME	
		
	ADDRESS	
	2406 - 3 AVE NW, CALGARY, ALBERTA, T2N 0L1	

DRAWING	DRAWN Author	CHECKED Checker
	DRAWING TITLE	

SHEET

A3.1.0

WINDOW SCHEDULE				
LINTEL HEIGHT ↓ No. xx"	ROUGH OPEN		FRAME	
	W	x H	W	x H
1	30 3/4"	48 3/4"	30"	48"
2	30 3/4"	48 3/4"	30"	48"
3	30 3/4"	48 3/4"	30"	48"
5	36 3/4"	48 3/4"	36"	48"

EXTERIOR DOOR SCHEDULE			
No.	DOOR SLAB		ROOM INTO
	W	H	
D2	3' - 0"	6' - 8"	100

MATERIAL LEGEND	
(No.)	DESCRIPTION
1	ASPHALT SHINGLES - GREY
2	ALUMINUM SOFFIT - GREY
3	PREFINISHED METAL FASCIA - BLACK
4	STUCCO - GREY TO MATCH EXISTING HOME
5	WOOD WINDOW AND DOOR TRIM - STAIN TO MATCH EXISTING HOME
6	FIBREGLASS DOOR
8	PARGING - MATCH EXISTING HOME