


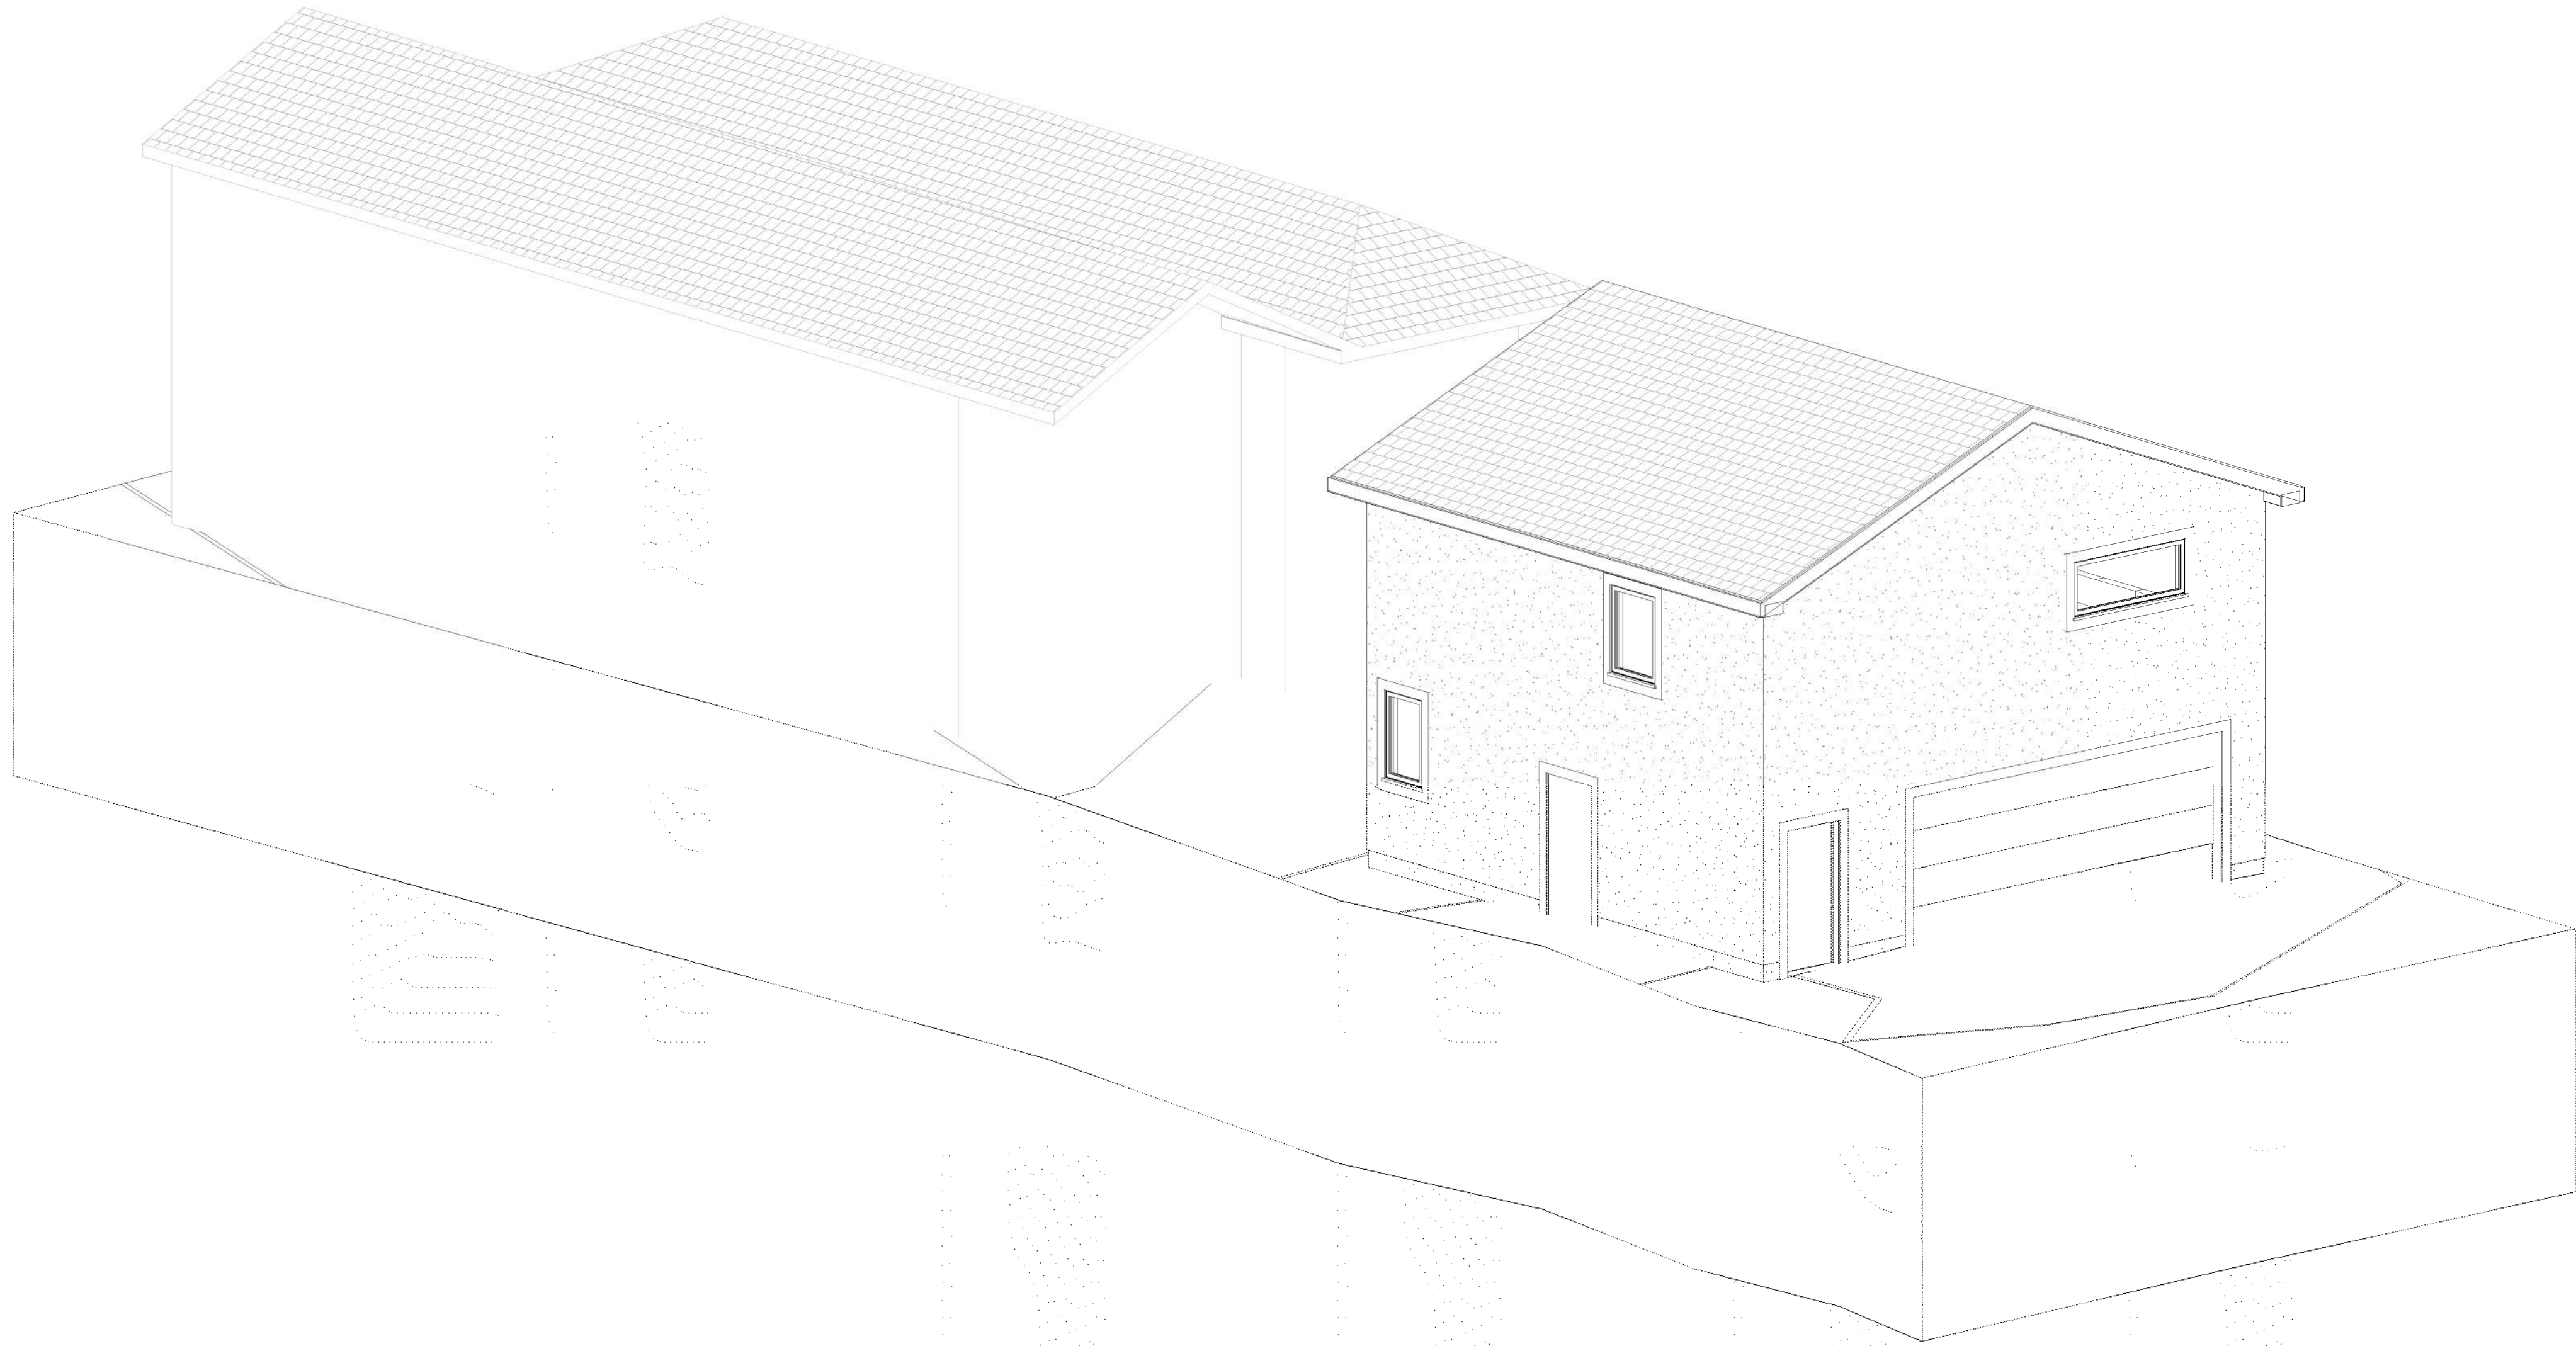

MUNICIPAL



PEAKE DESIGN GROUP

27, 5080 12A Street S.E. Calgary, AB, T2G 5K9
Phone: (403) 271-8333
Email: info@peakedesign.ca
www.peakedesign.ca

CLIENT

BUILDER

PROFESSIONAL SEAL

CONSULTANTS

NOTE

DISCLAIMER:
THIS DRAWING IS PROTECTED BY COPYRIGHT LAW AND SHOULD NOT BE REPRODUCED IN ANY MANNER OR FOR ANY PURPOSE EXCEPT BY WRITTEN PERMISSION OF PEAKE DESIGN GROUP.

CONTRACTOR SHALL VERIFY AND BE RESPONSIBLE FOR ALL DIMENSIONS AND TO REPORT ANY ERRORS AND/OR OMISSIONS TO PEAKE DESIGN GROUP.

DRAWINGS AND SPECIFICATIONS FROM PEAKE DESIGN GROUP COMPRISING THE ENUMERATED ISSUANCE ARE OUR BEST, ACCURATE REPRESENTATION OF DOCUMENTED REVISIONS, IN THE CASE OF ANY DISCREPANCY, OMISSION, OR CONFLICT BETWEEN THE ENUMERATED ISSUANCE DOCUMENTS AND THE PREVIOUS CONTRACT DOCUMENTS, THE CONTRACTOR IS TO PROMPTLY NOTIFY PEAKE DESIGN GROUP.

ISSUE SCHEDULE

No.	DESCRIPTION	DATE

PROJECT

DATE	PROJECT No.
26-8-13	26-122
CLIENT NAME	
FIRM FOUNDATIONS	
PROJECT NAME	
ADDRESS	
2406 - 3 AVE NW, CALGARY, ALBERTA, T2N 0L1	

DRAWING


DRAWN	CHECKED
SBL	KGS
DRAWING TITLE	
TITLE PAGE	

SHEET

A0.0.0

SHEET LIST

No.	SHEET NAME
A0.0.0	TITLE PAGE
A0.1.0	PROJECT INFORMATION PAGE
A0.2.0	TYPICAL DETAILS
A0.2.1	TYPICAL DETAILS
A0.2.2	TYPICAL DETAILS
A0.2.3	TYPICAL DETAILS
A1.0.0	SITE PLAN - PROPOSED SITE PLAN
A2.0.0	FOUNDATION PLAN
A2.1.0	MAIN FLOOR PLAN
A2.2.0	SECOND FLOOR PLAN
A2.3.0	ROOF PLAN
A3.0.0	EXTERIOR ELEVATIONS
A3.1.0	EXTERIOR ELEVATIONS
A4.0.0	BUILDING SECTION A
A4.1.0	BUILDING SECTION B
A4.2.0	BUILDING SECTION C
A4.3.0	BUILDING SECTION D

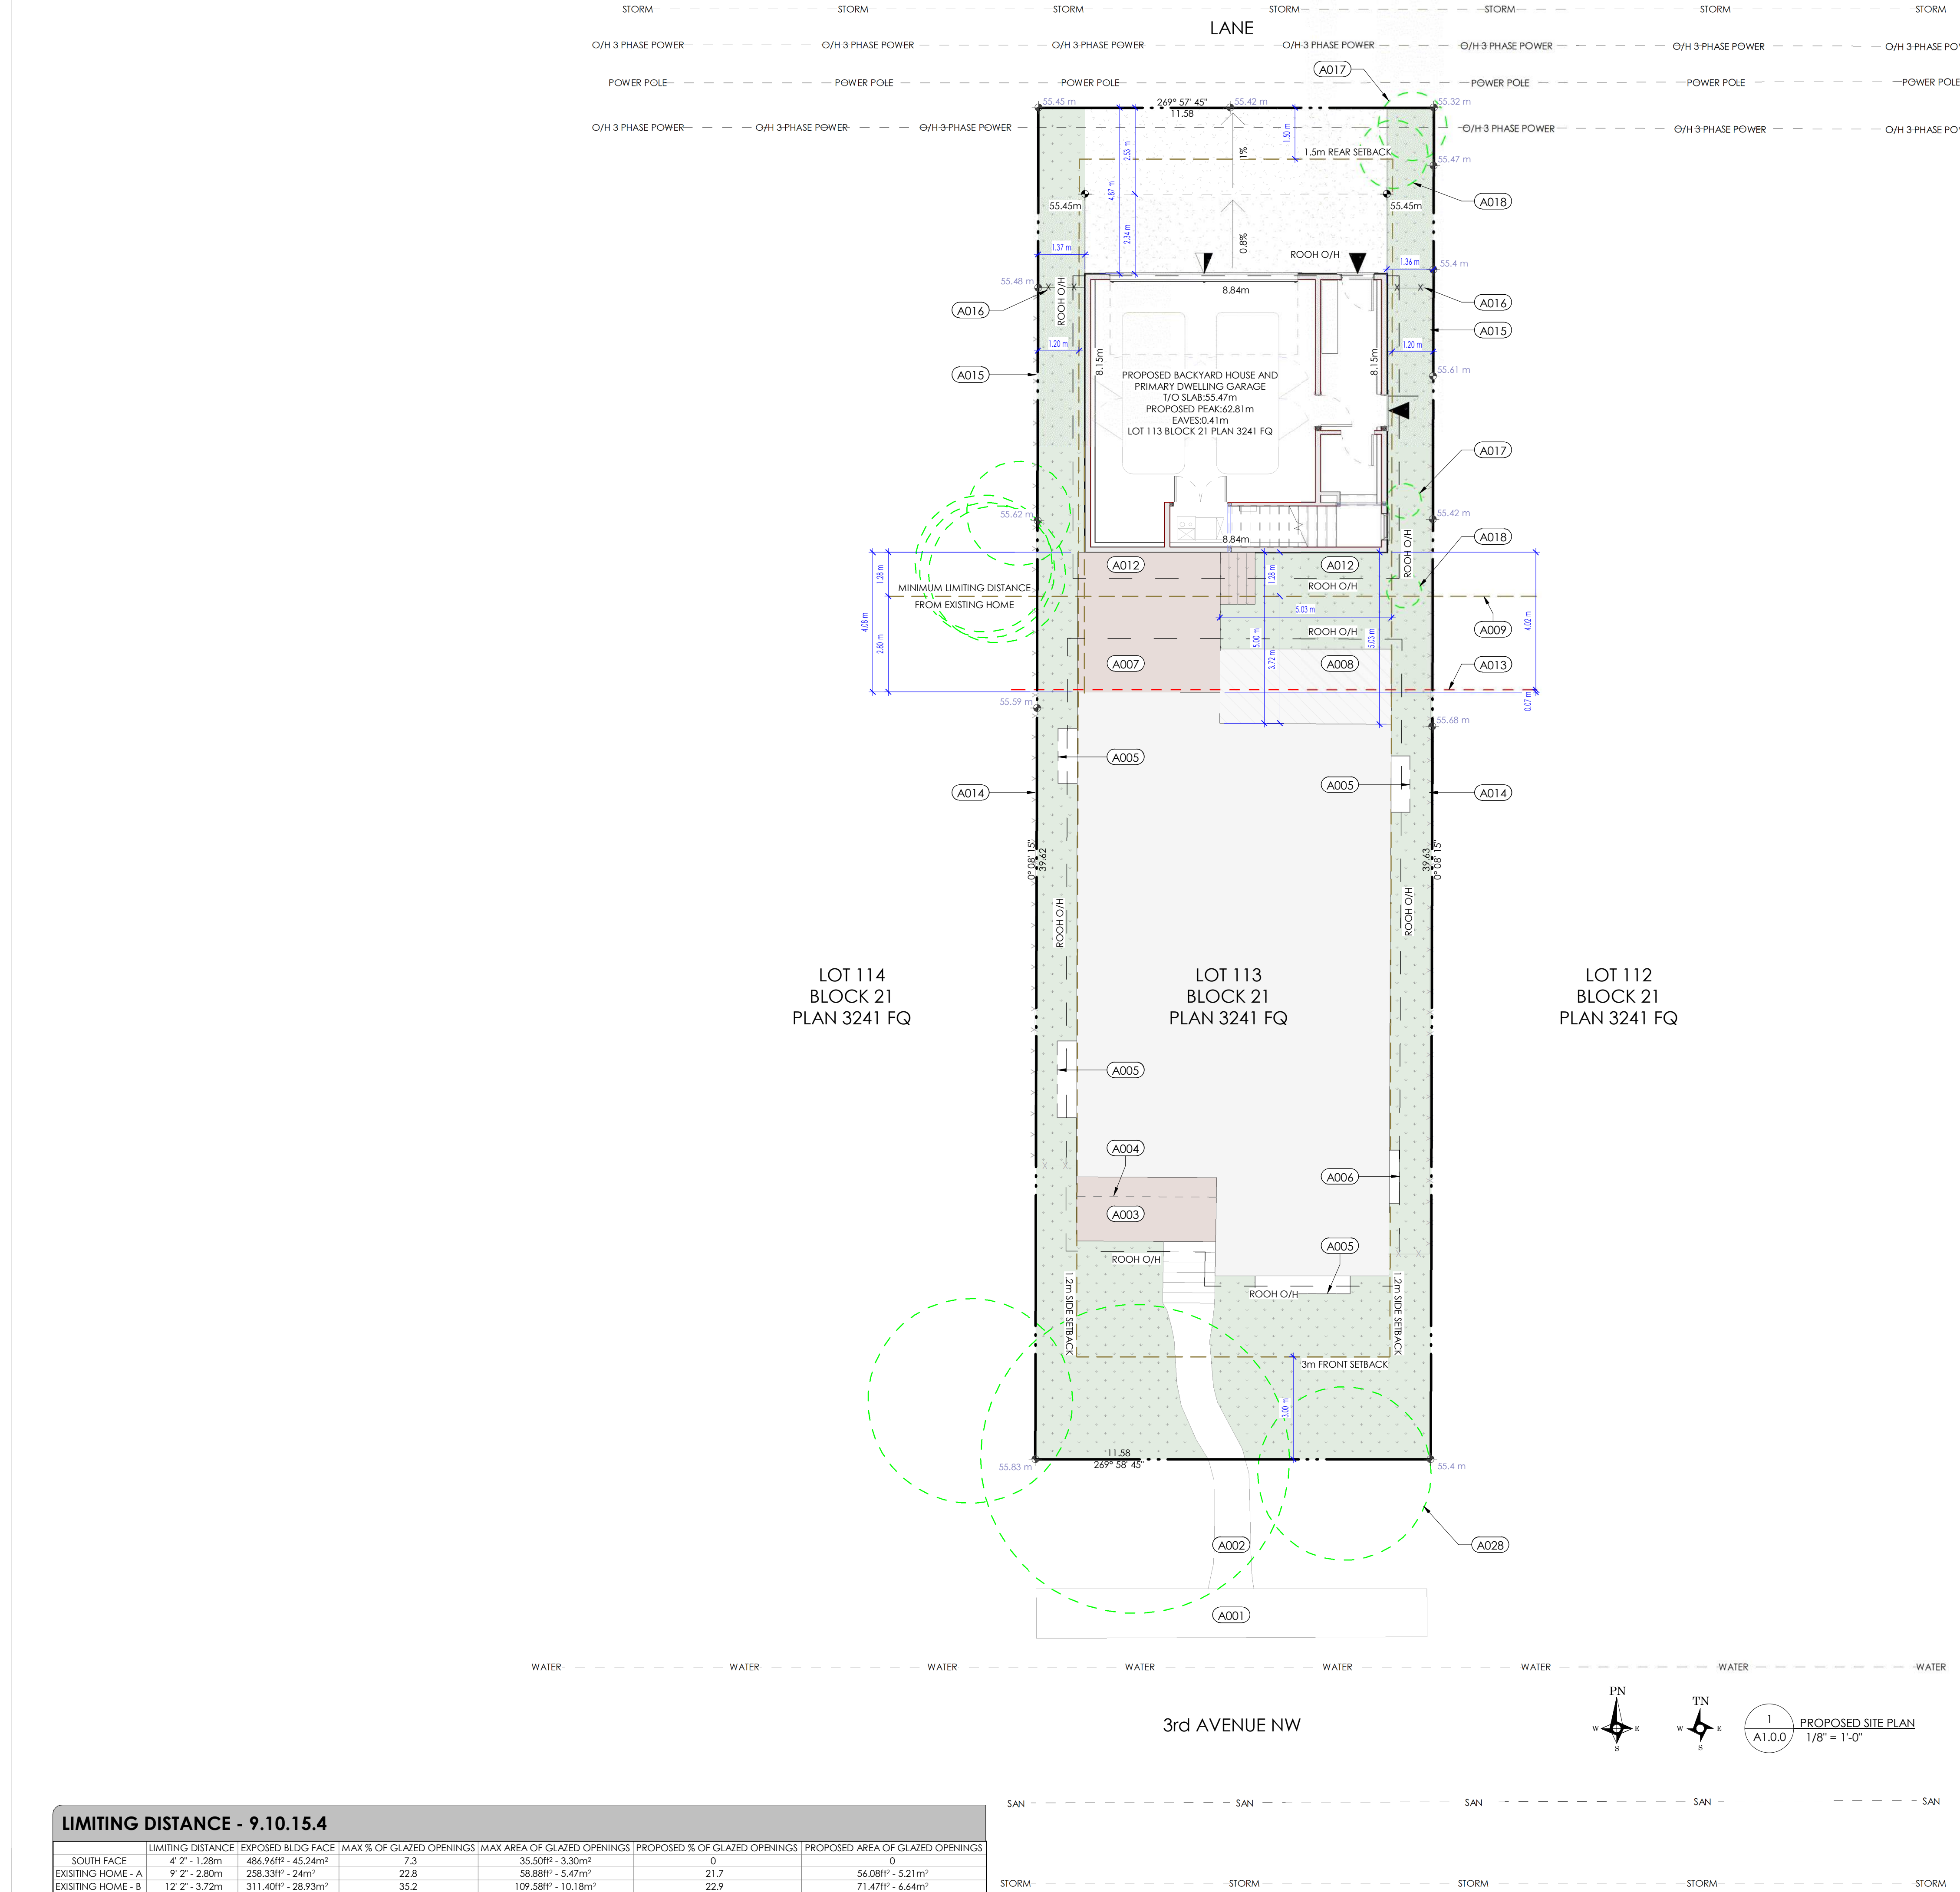

PROJECT NOTES	
No.	DESCRIPTION
A001	CITY SIDEWALK
A002	EXISTING WALKWAY TO REMAIN
A003	EXISTING COVERED DECK TO REMAIN
A004	EXISTING BALCONY ABOVE
A005	EXISTING WINDOW WELL
A006	EXISTING CHIMNEY
A007	EXISTING DECK
A008	EXISTING CONCRETE PATIO
A009	LINE OF LIMITING DISTANCE
A012	FLEX AMENITY SPACE
A013	LINE OF REDEVELOPMENT AREA
A014	EXISTING FENCE TO REMAIN
A015	EXISTING FENCE TO BE MODIFIED FOR PROPOSED FENCE
A016	PROPOSED FENCE
A017	EXISTING TREES - TO BE REMOVED
A018	EXISTING TREES - TO REMAIN
A028	PUBLIC TREE TO REMAIN - DECIDUOUS - TRUNK DIA: 0.15m - DRIP LINE - 5m - HEIGHT: 5m

SITE SYMBOLS	
PROPOSED GRADES:	XX.XX
EXISTING GRADES:	XX.XX
ENG'D GRADES:	XX.XX
BUILDING FOOTPRINT	
DECK AREAS	
GRASS	
CONCRETE DRIVEWAY AND APRON:	
CONCRETE PATIO	
MANDOOR:	
GARAGE DOOR:	

SITE LINE TYPES	
ELECTRICAL & PHONE:	— POWER — — POWER —
GAS LINE:	— GAS — — GAS —
POTABLE WATER:	— WATER — — WATER —
SANITARY WATER:	— SAN — — SAN —
STORM WATER:	— STORM — — STORM —
PROPERTY LINES:	— — —
SITE SETBACK:	— — —
RIGHT OF WAYS:	— — —
GRADE CHANGE BOUNDARY:	— — —
DIRECTION OF GRADE SLOPE:	→

<

MUNICIPAL

CLIENT

BUILDER

PROFESSIONAL SEAL

CONSULTANTS

NOTE

ISSUE SCHEDULE

PROJECT

DRAWING

SHEET

PDG

PEAKE DESIGN GROUP

27, 5080 12A Street S.E. Calgary, AB, T2G 5K9
Phone: (403) 271-8333
Email: info@peakedesign.ca
www.peakedesign.ca

DISCLAIMER:

THIS DRAWING IS PROTECTED BY COPYRIGHT LAW AND SHOULD NOT BE REPRODUCED IN ANY MANNER OR FOR ANY PURPOSE EXCEPT BY WRITTEN PERMISSION OF PEAKE DESIGN GROUP.

CONTRACTOR SHALL VERIFY AND BE RESPONSIBLE FOR ALL DIMENSIONS AND TO REPORT ANY ERRORS AND/OR OMISSIONS TO PEAKE DESIGN GROUP.

DRAWINGS AND SPECIFICATIONS FROM PEAKE DESIGN GROUP COMPRISING THE ENUMERATED ISSUANCE ARE OUR BEST, ACCURATE REPRESENTATION OF DOCUMENTED REVISIONS, IN THE CASE OF ANY DISCREPANCY, OMISSION, OR CONFLICT BETWEEN THE ENUMERATED ISSUANCE DOCUMENTS AND THE PREVIOUS CONTRACT DOCUMENTS, THE CONTRACTOR IS TO PROMPTLY NOTIFY PEAKE DESIGN GROUP.

No.	DESCRIPTION	DATE

DATE

26-8-13

PROJECT No.

26-122

CLIENT NAME

FIRM FOUNDATIONS

PROJECT NAME

ADDRESS

2406 - 3 AVE NW,
CALGARY, ALBERTA, T2N 0L1

DRAWN	CHECKED
Author	Checker

DRAWING TITLE

SITE PLAN - PROPOSED SITE PLAN

A1.0.0

26-8-13

TITLEBLOCK: 24" x 36"

2026-08-13 11:11:03 AM

26-122

KIM RESIDENCE

