



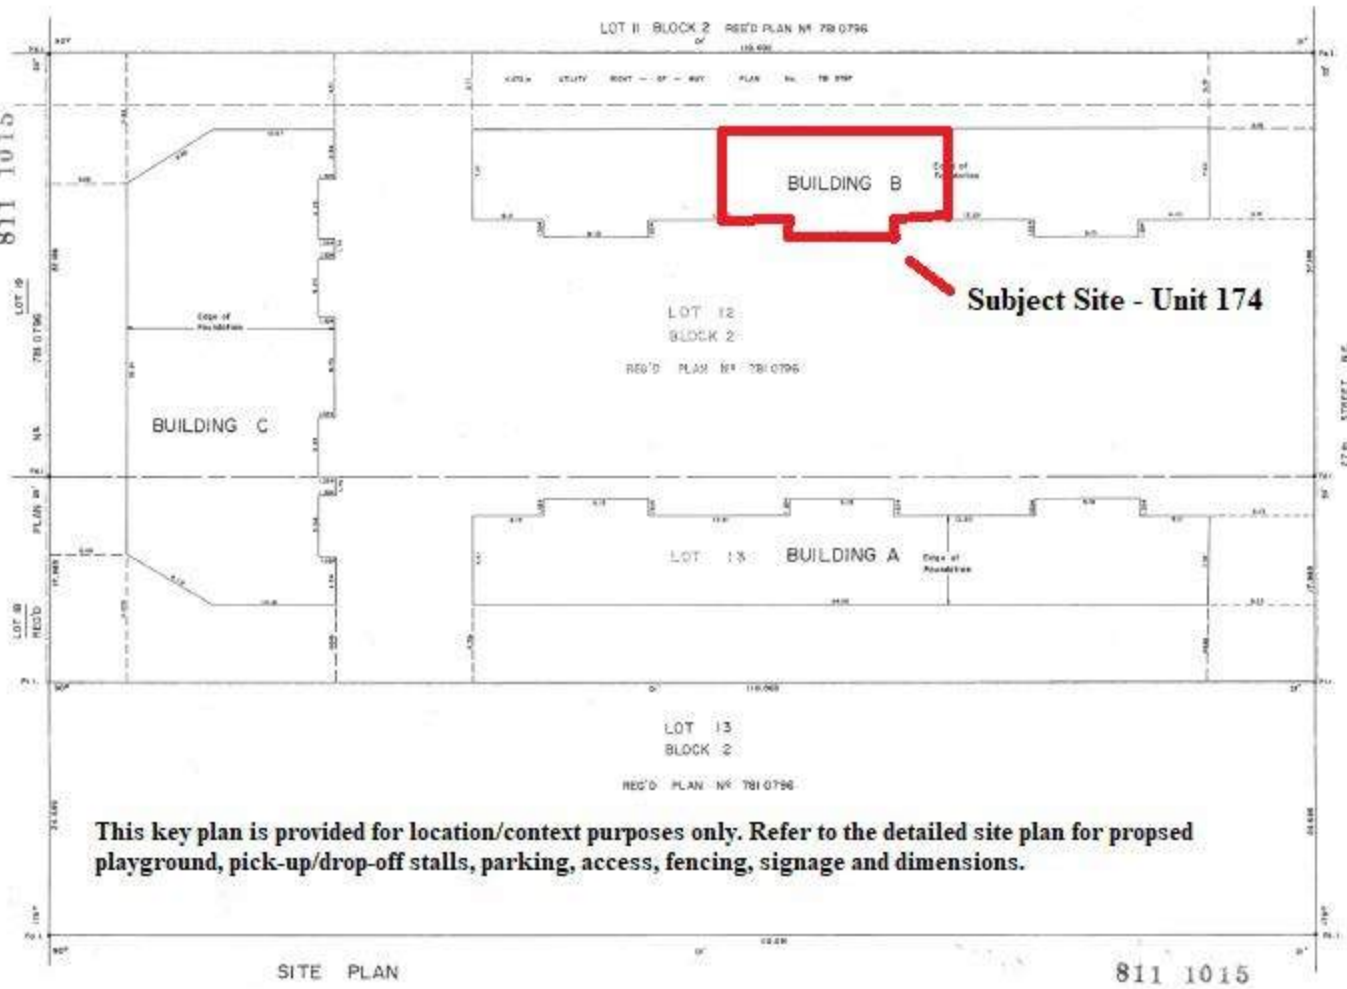

This key plan is provided for location/context purposes only. Refer to the detailed site plan for proposed playground, pick-up/drop-off stalls, parking, access, fencing, signage and dimensions.

SITE PLAN

811 1015

 

LEGEND - SITE PLAN

- | | | |
|---|------------------------------|---------|
|  | SOLID BLACK | 000 000 |
|  | WHITE | 000 000 |
|  | CROSSHAIR | |
|  | 25% WHITE ON BLACK (DOTTED) | |
|  | 50% WHITE ON BLACK (DOTTED) | |
CH&D DESIGN LTD
Architects & Designers
30, Clarendon Rd, Woking, Surrey
GU24 0AA
Tel: 01483 811149
Cell: 07958 900000
info@chandesign.co.uk

Culture:

CONSTITUENTS

[illegible]

1	2019年12月31日	2019年12月31日	2019年12月31日	2019年12月31日
2	2019年12月31日	2019年12月31日	2019年12月31日	2019年12月31日


MUNICIPAL ADDRESS:
2069 27 ST NE, CALGARY, AB

12

PLAN 611 1015, B
PROJECT TITLE: PARMA CENTRE RENOVATION

SITE PLAN

PROJECT NO.	SHEET NO.	A100
-------------	-----------	------

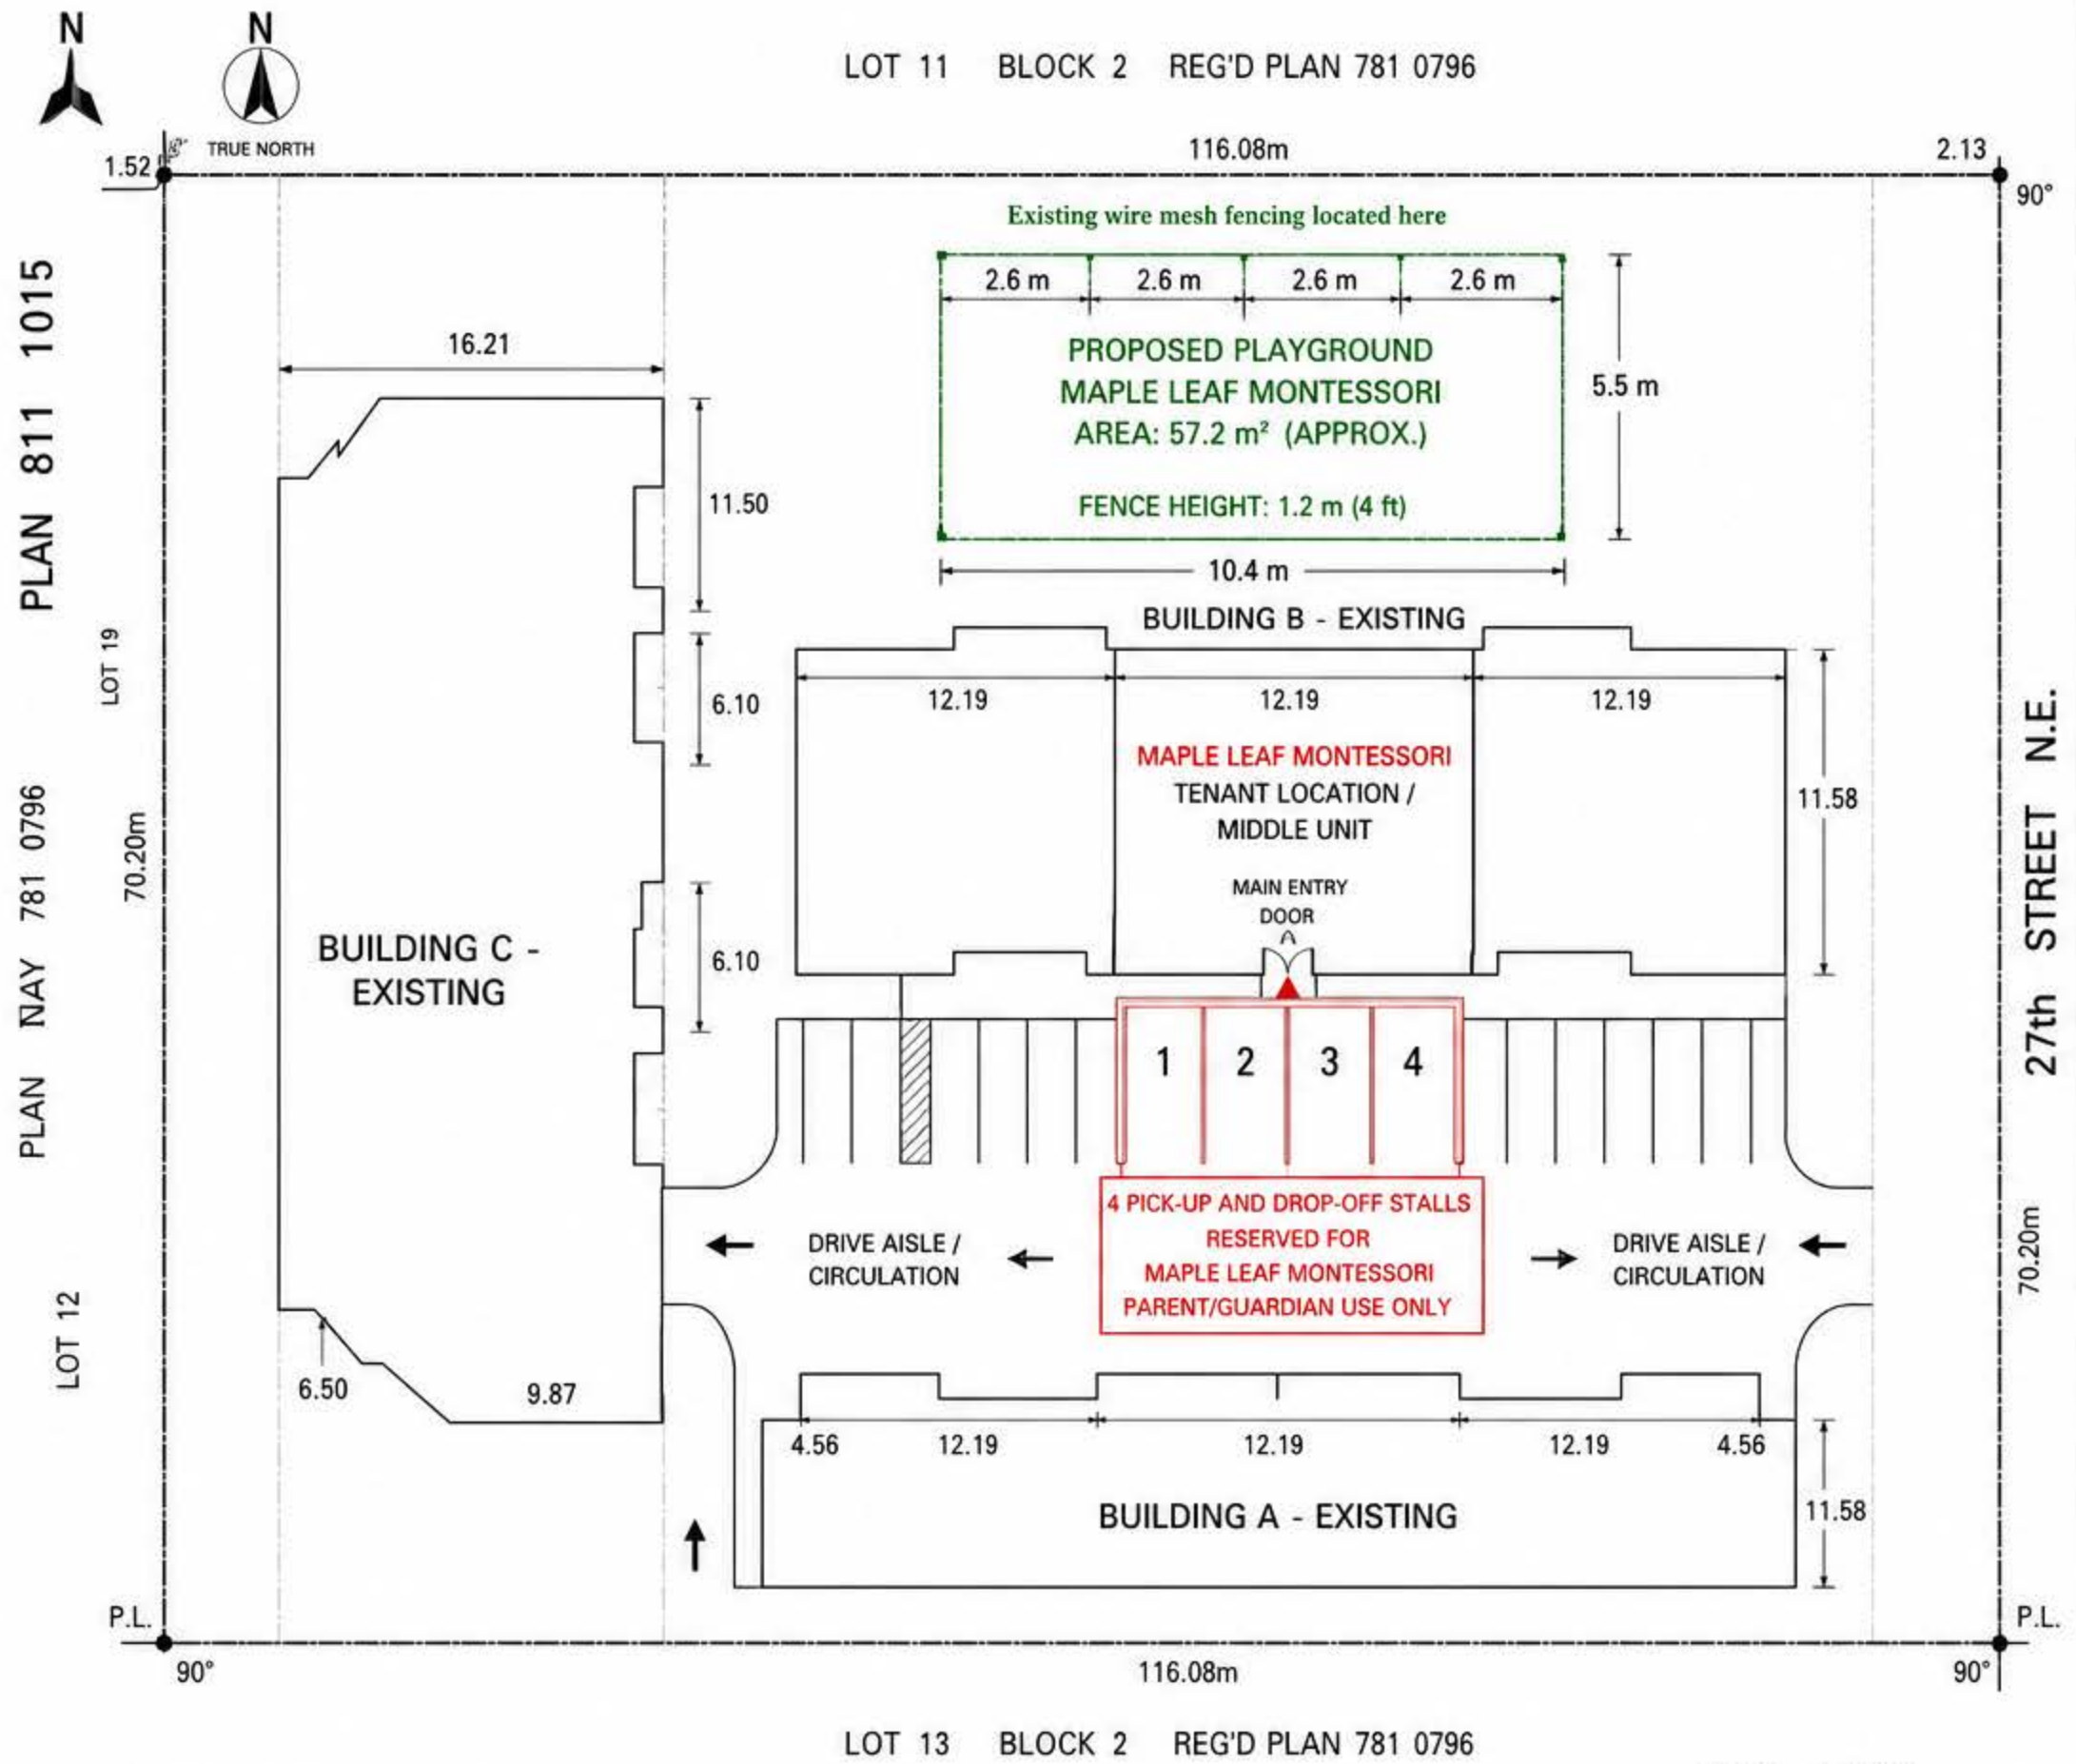

- LEGEND - SITE PLAN
- PROPERTY LINE
 - CONCRETE CURB
 - ASPHALT PAVING
 - CONCRETE WALK
 - CONCRETE PAD
 - CONCRETE STAIRS
 - CONCRETE RAMP
 - DRIVE AISLE
 - PROPOSED PLAYGROUND
 - FENCE

- SITE PLAN NOTES
- OUTDOOR STORAGE: NONE PROPOSED
 - OUTDOOR DISPLAY: NONE PROPOSED
 - SIGNAGE:
PICK-UP / DROP-OFF
SIGNS PROPOSED AT
EACH DESIGNATED STALL
 - LOADING STALL: NONE PROPOSED
 - ALL DIMENSIONS IN METRES

NOTE: Permanent signage will be installed at each designated pick-up and drop-off stall in accordance with the City of Calgary Land Use Bylaw.

CIRRUS DESIGN LTD.
Architects & Project
Managers
110-1016 - 74 Ave S.W.
Calgary, Alberta T2V 0X7
Tel: (403) 400 816 38
cirrus@cirrusdesignltd.com

CLIENT

CONSULTANTS:

MUNICIPAL ADDRESS:
3359 27 Street NE,
Calgary, AB

LEGAL ADDRESS:
Plan 8111015, 6

PARMA CENTRE
RENOVATION

SITE PLAN			
No.	DESCRIPTION	DATE	
1	DEVELOPMENT PERMIT	R.B.	2025-03-25

PROJECT
No.
2105

DRAWN
BY
MC

A100