



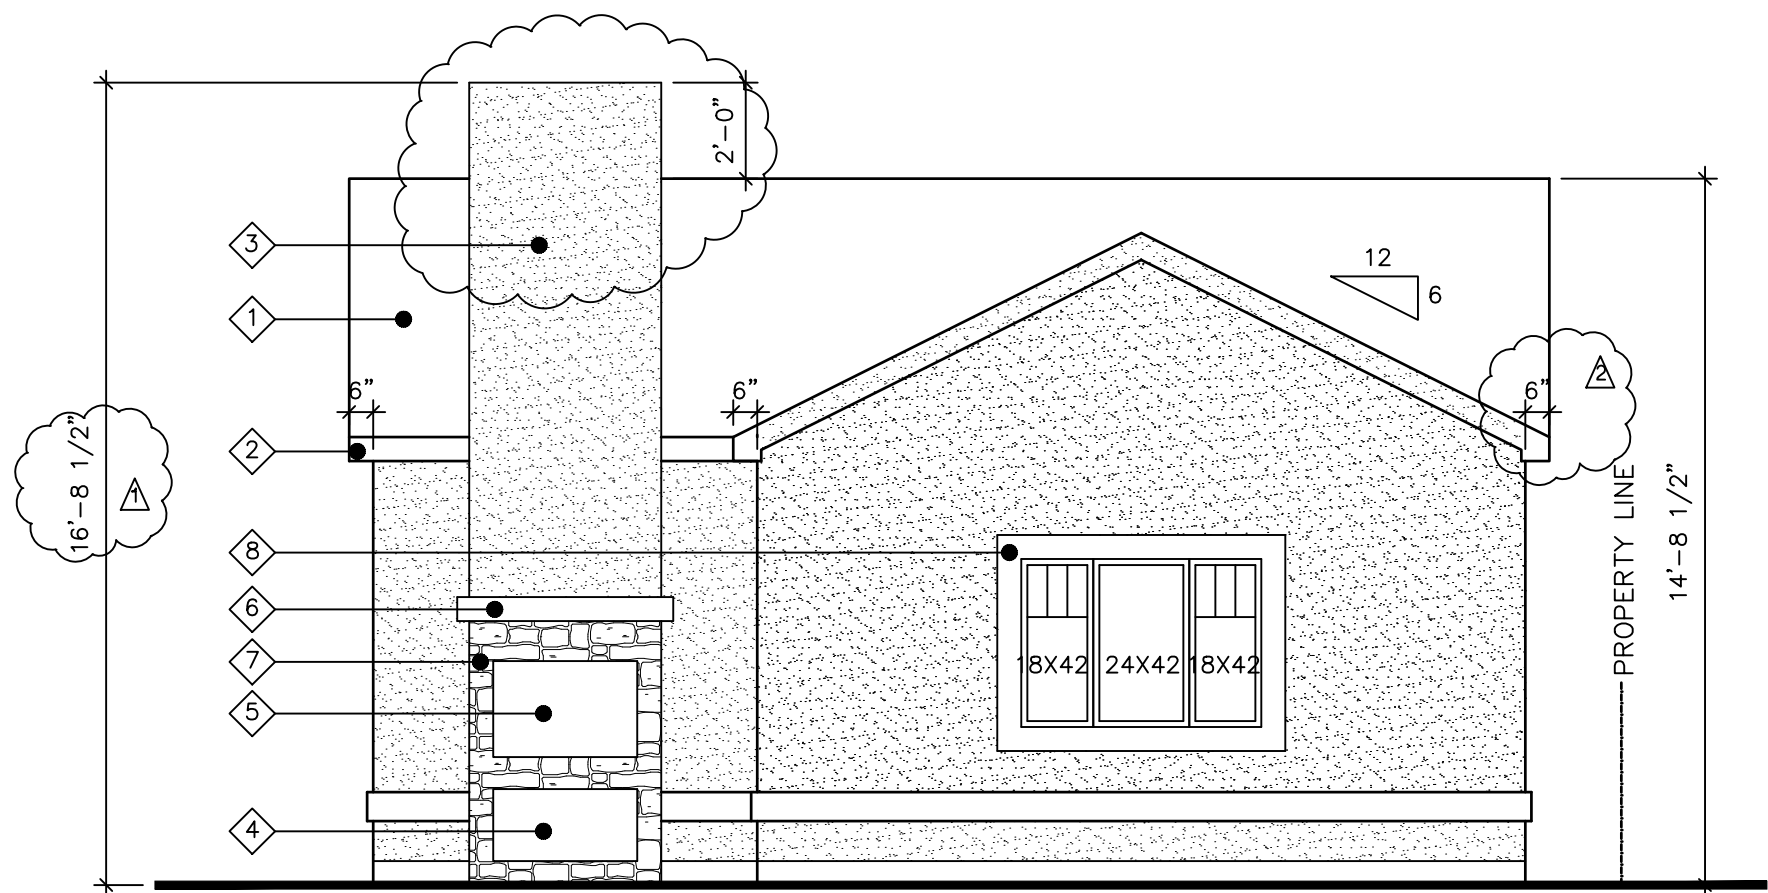

South Elevation


SCALE 1/4" = 1'-0"

LEGEND	
1	ASPHALT SHINGLES
2	PREFINISHED METAL FASCIA
3	STUCCO FINISH
4	FIREWOOD STORAGE
5	WOOD BURNING MASONRY FIREPLACE
6	PAINTED WOOD MANTLE
7	STONE VENEER
8	6" SMARTBOARD TRIM
9	2 X 8 BELLY BOARD

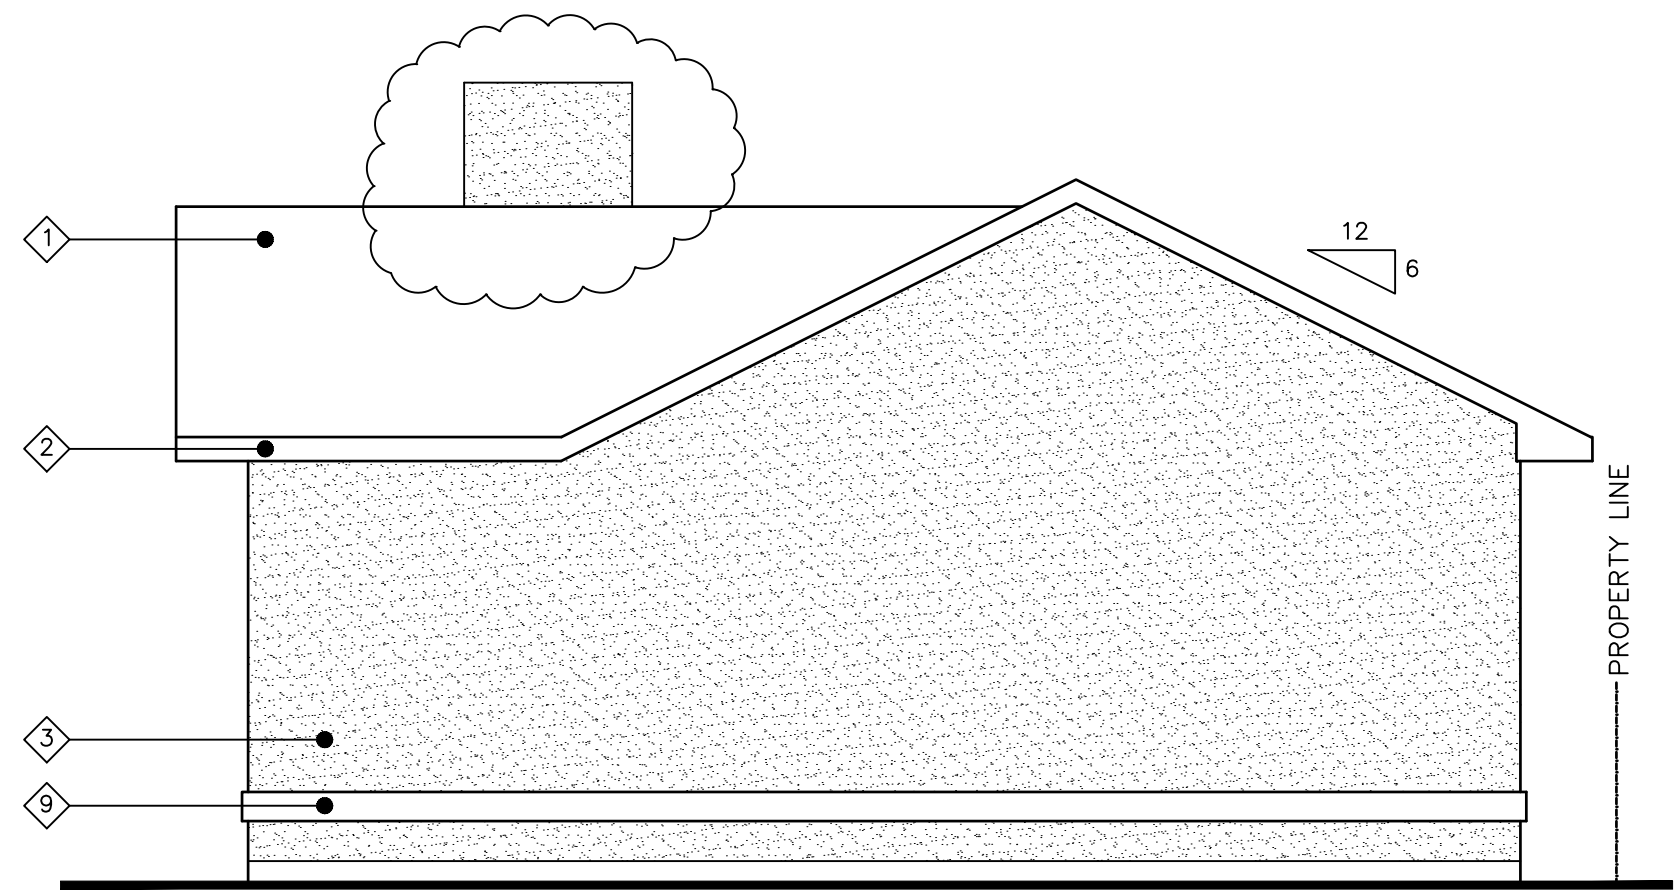


East Elevation

SCALE 1/4" = 1'-0"

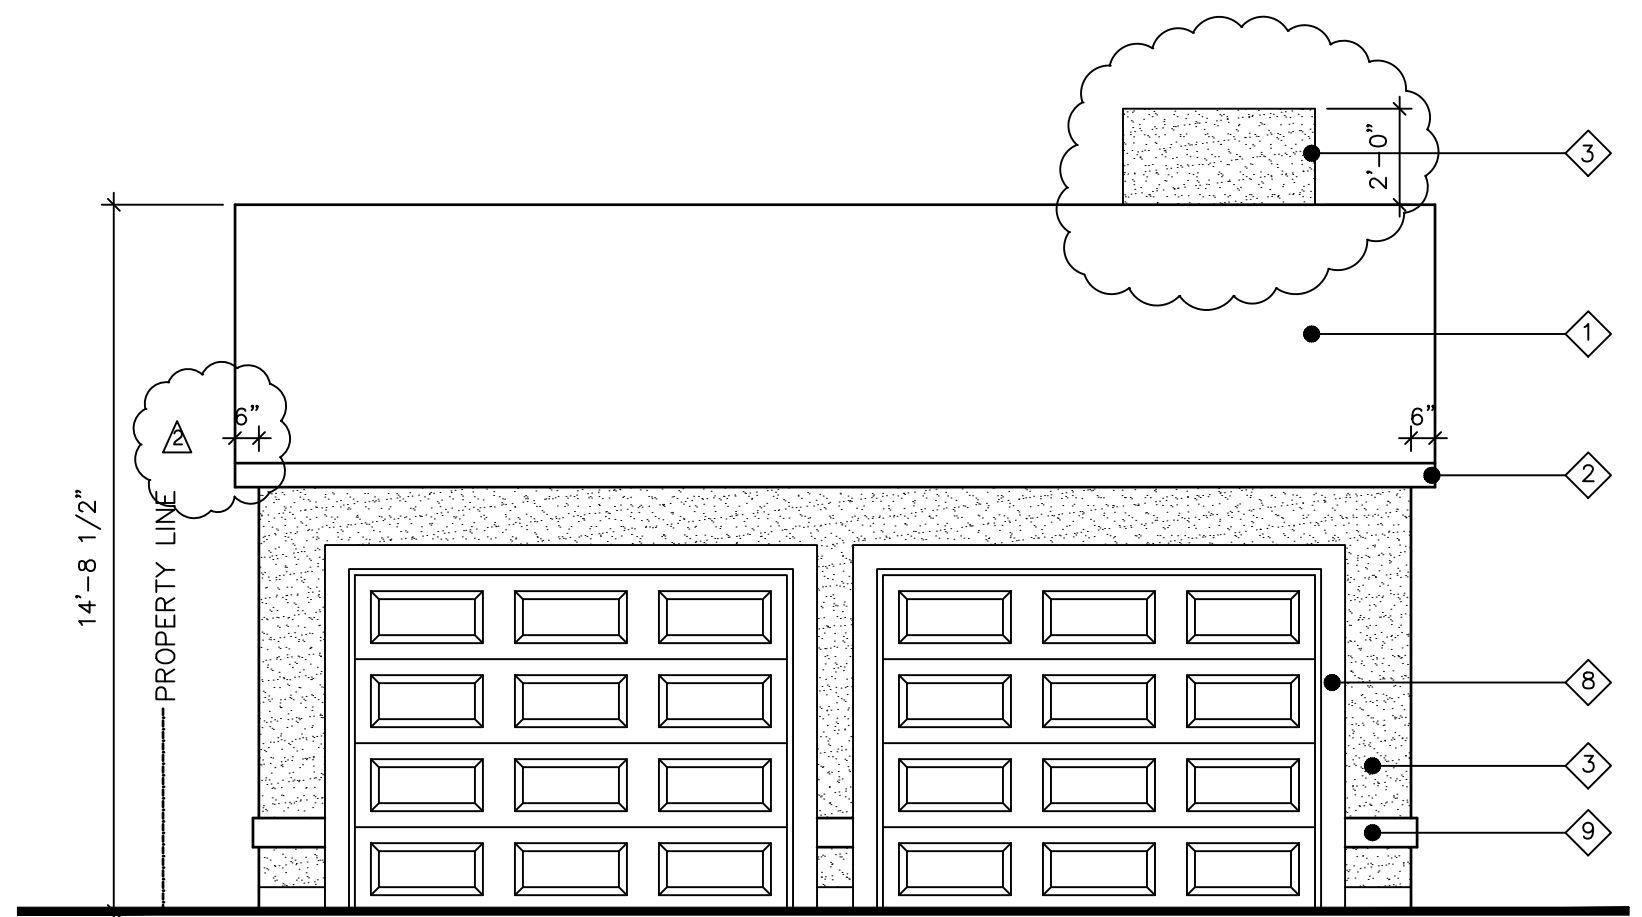

North Elevation

SCALE 1/4" = 1'-0"

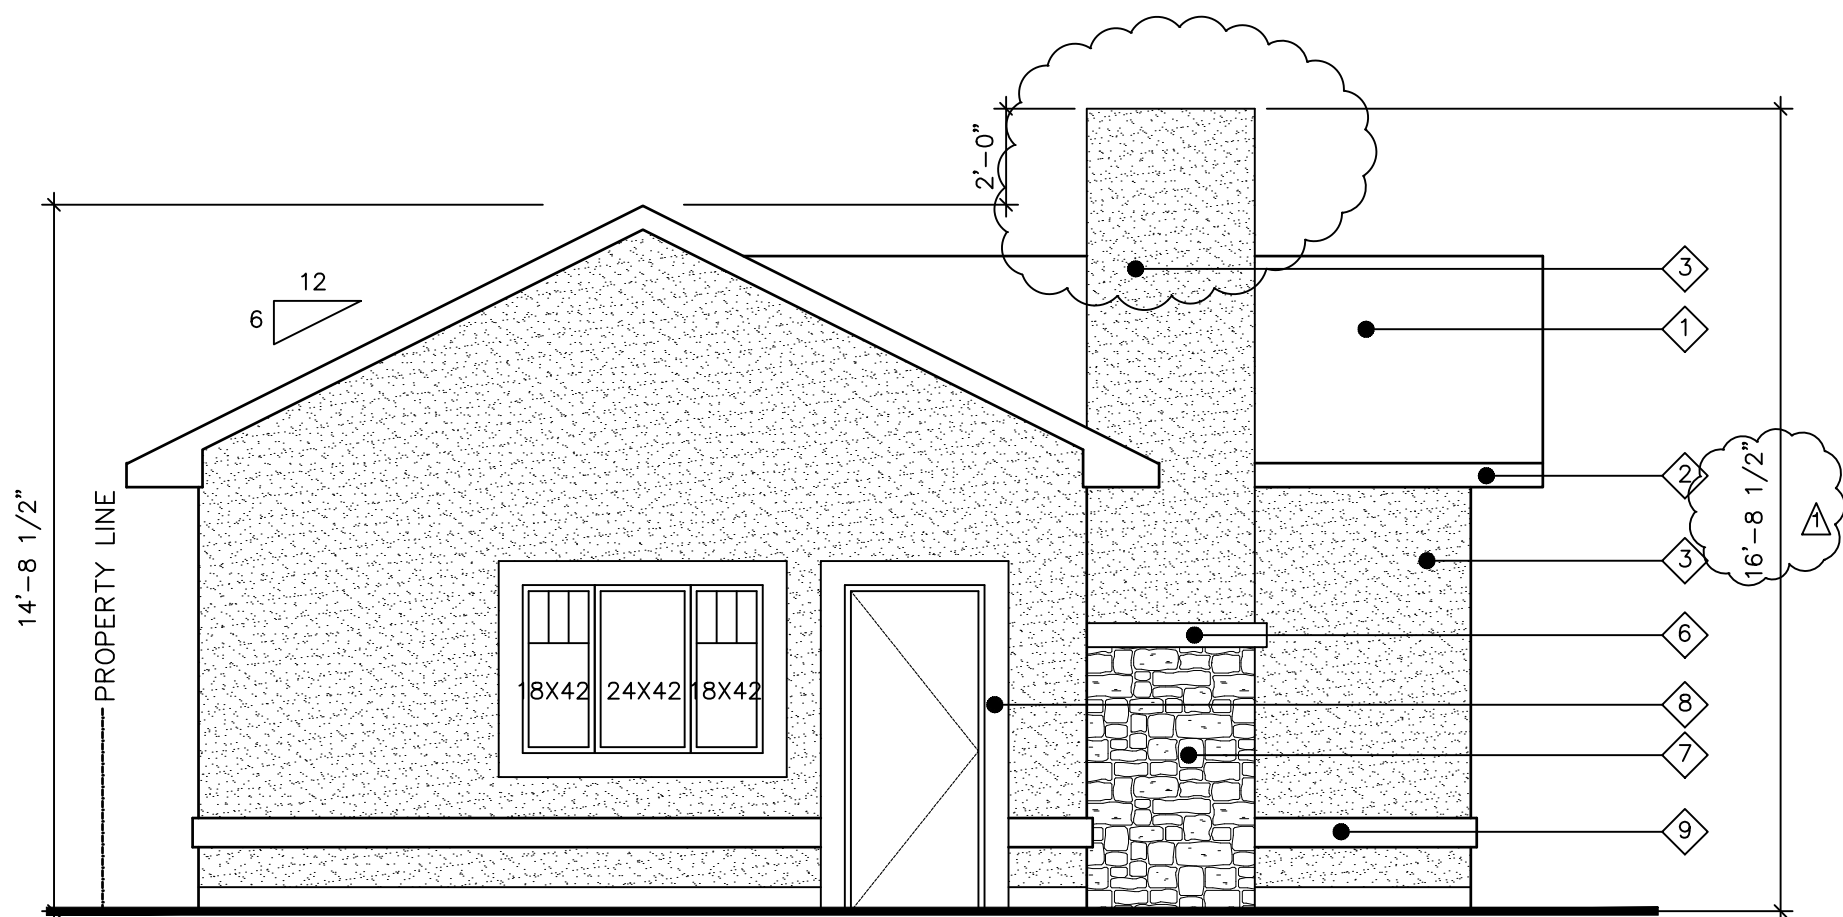

West Elevation

SCALE 1/4" = 1'-0"

REMARKS				
DEVELOPMENT PERMIT FOR FIREPLACE OVER HEIGHT ONLY				