



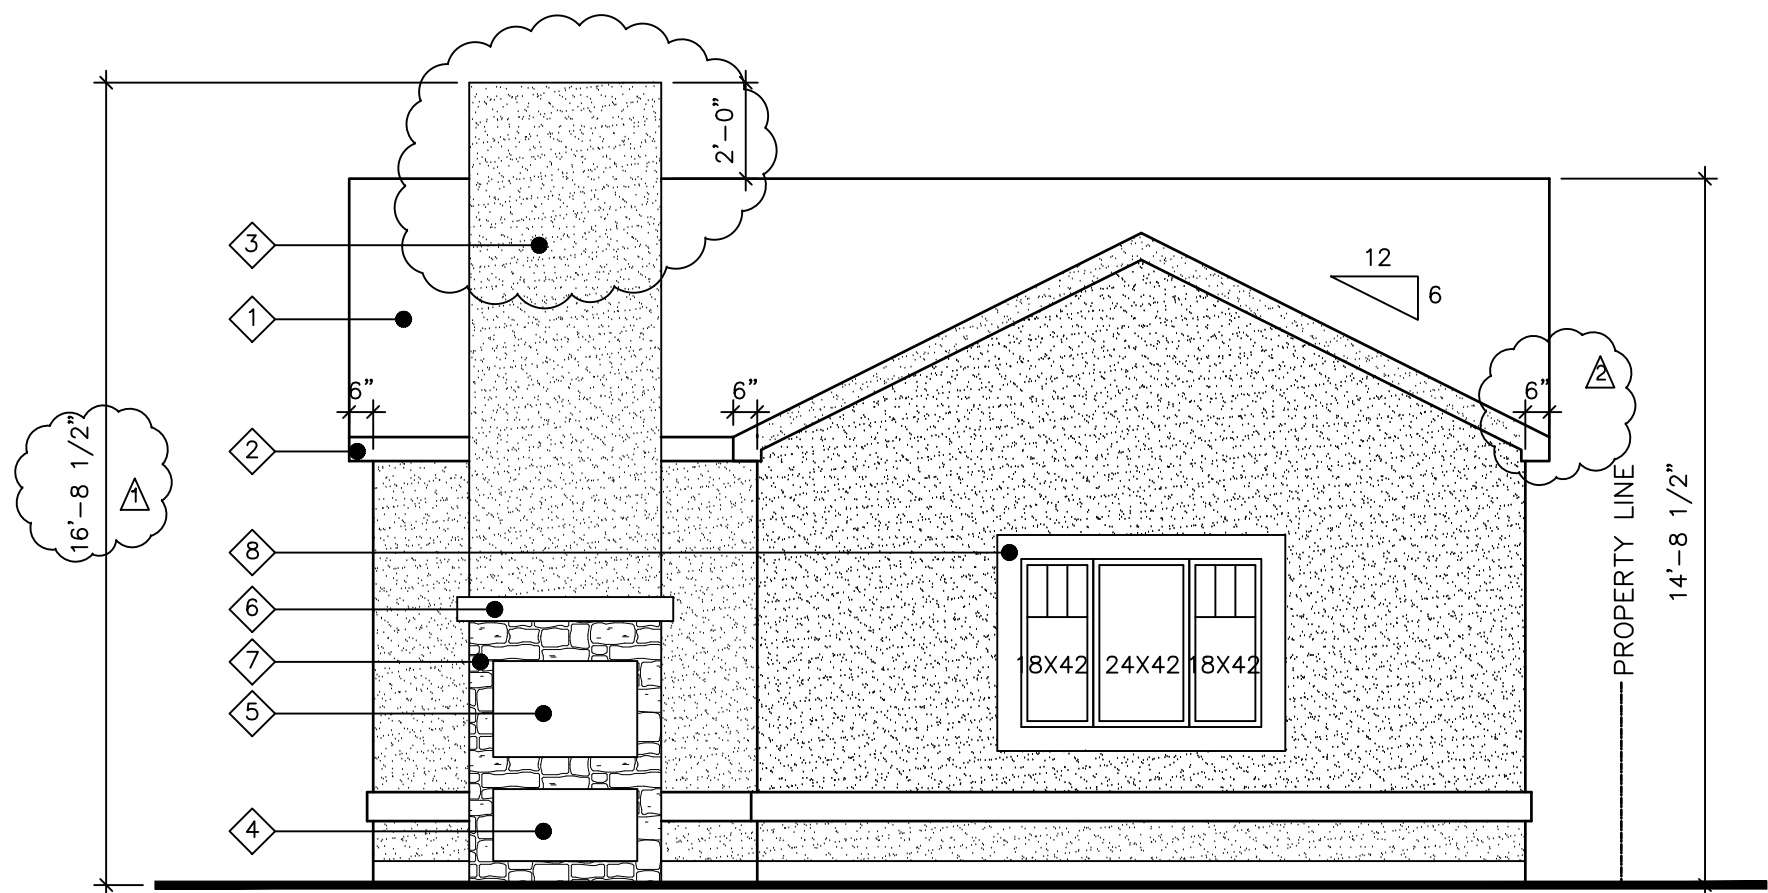


South Elevation
SCALE 1/4" = 1'-0"


LEGEND	
1	ASPHALT SHINGLES
2	PREFINISHED METAL FASCIA
3	STUCCO FINISH
4	FIREWOOD STORAGE
5	WOOD BURNING MASONRY FIREPLACE
6	PAINTED WOOD MANTLE
7	STONE VENEER
8	6" SMARTBOARD TRIM
9	2 X 8 BELLY BOARD

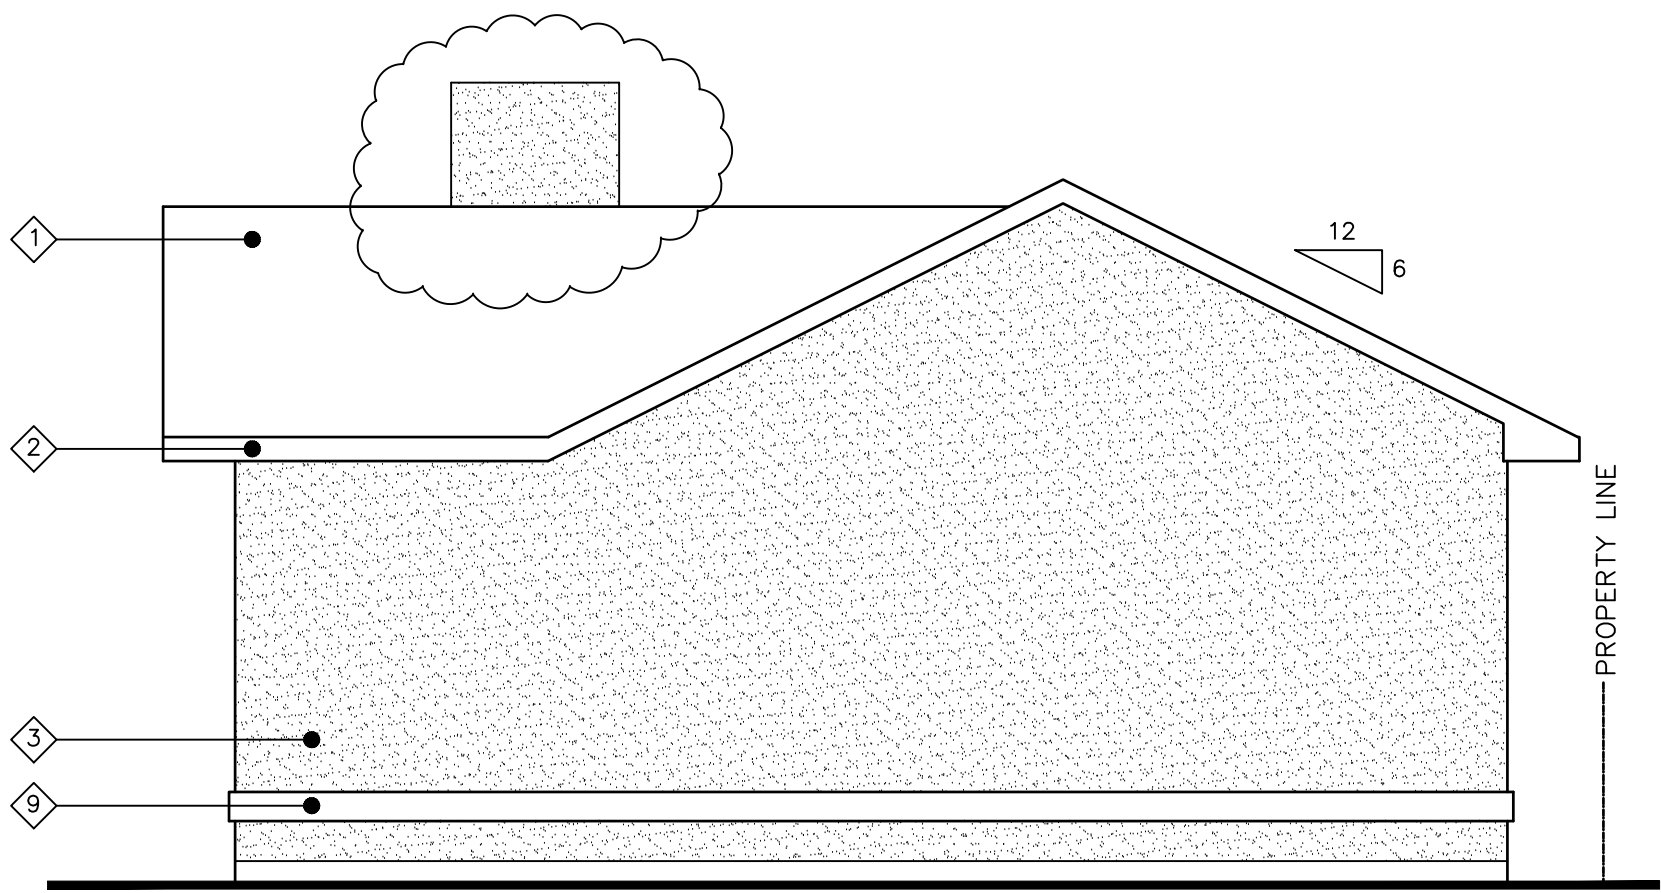


East Elevation
SCALE 1/4" = 1'-0"

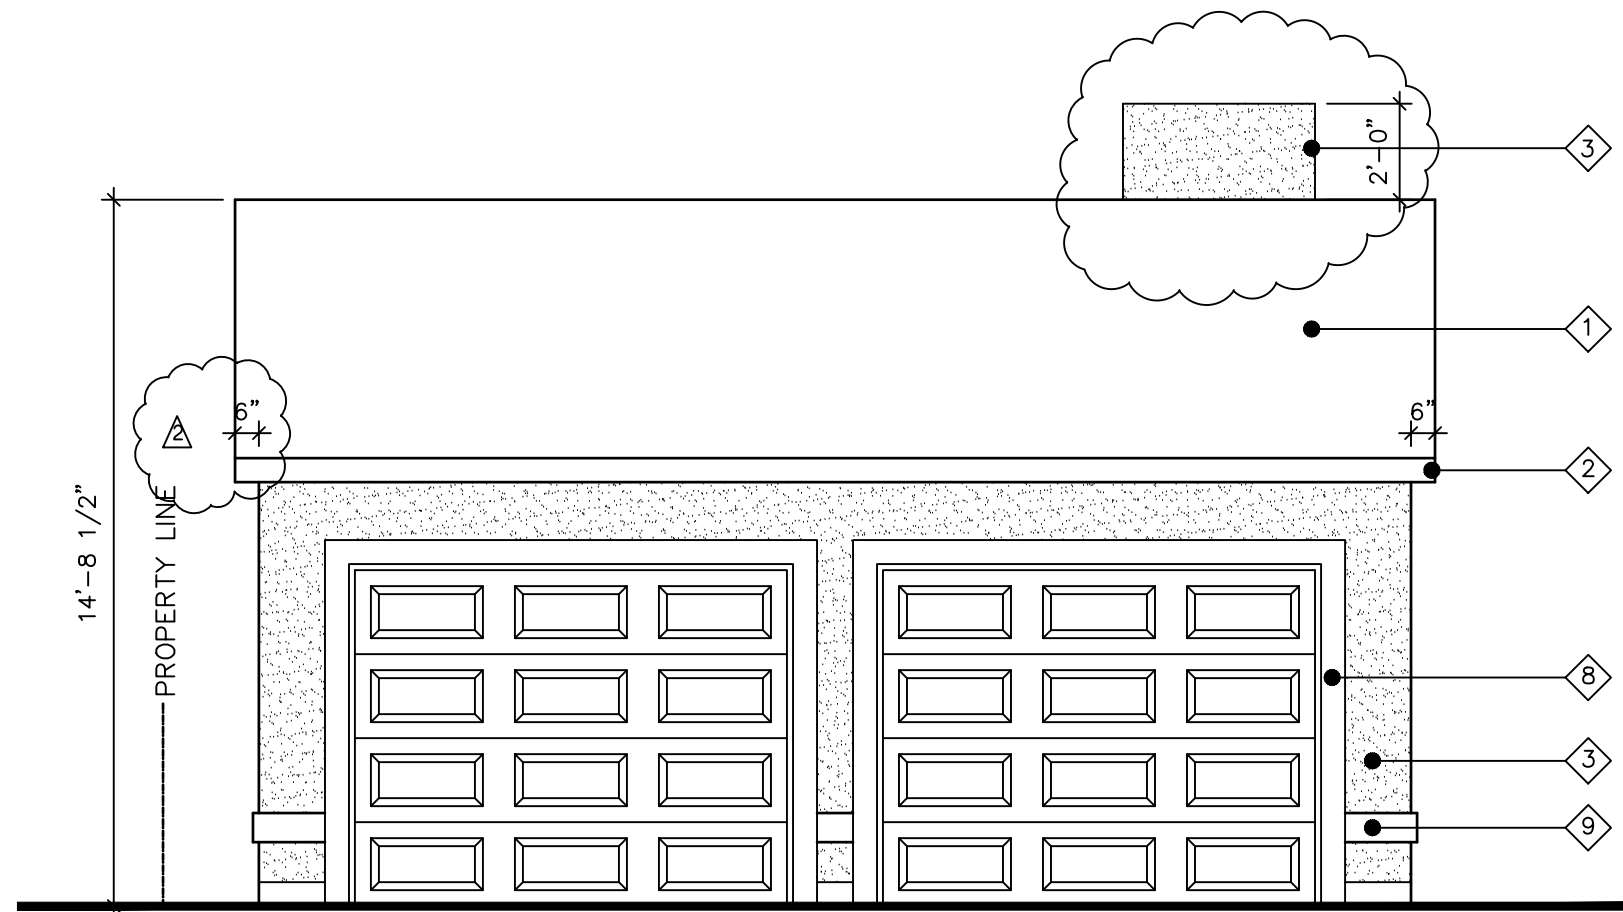

North Elevation
SCALE 1/4" = 1'-0"

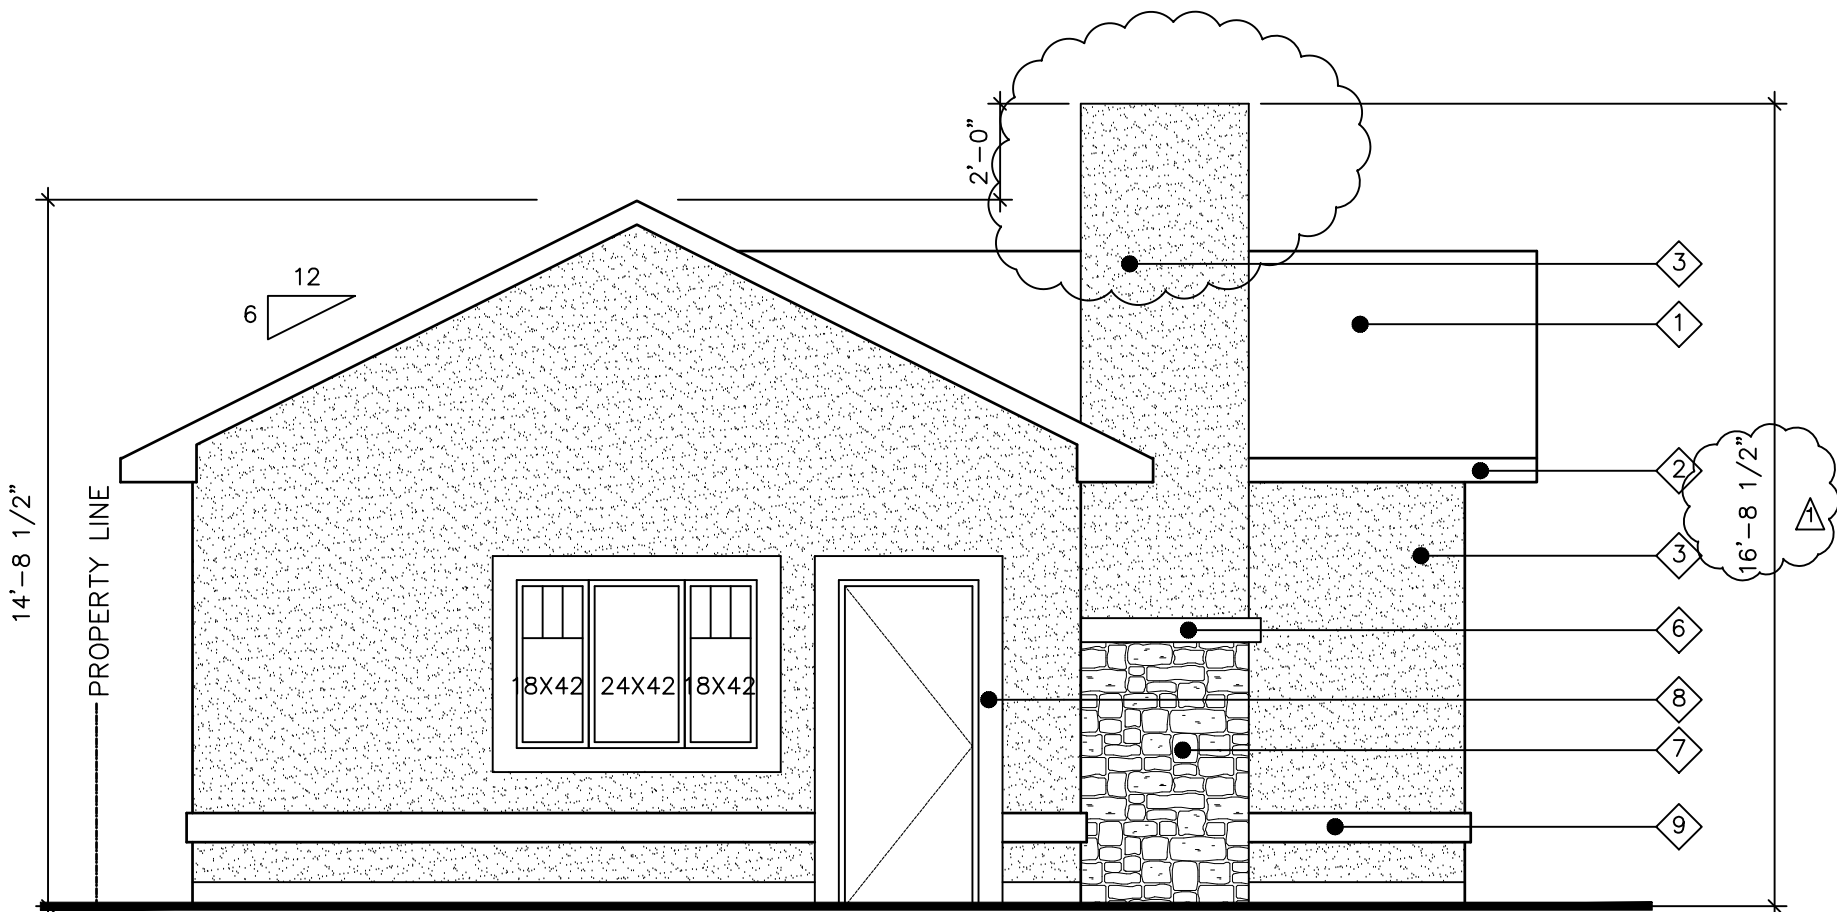

West Elevation
SCALE 1/4" = 1'-0"

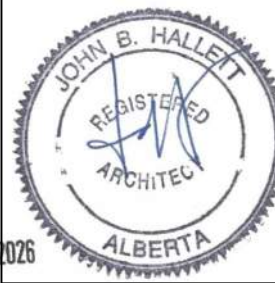REMARKS				
DEVELOPMENT PERMIT FOR FIREPLACE OVER HEIGHT ONLY				
This drawing is an instrument of service is the property of the architect and may not be reproduced without his permission nor without the name of the reproduction, all designs and other information shown on this drawing are for use on specified projects only and shall not be used otherwise without written permission of the architect. Written documents shall have precedence over scale dimensions. Contractors shall verify and be responsible for all dimensions and conditions shown on the drawing. These drawings shall be submitted for approval before proceeding with fabrication.				
DATE	CODE	REVISIONS ITEMS	DRAWN BY	APPROVED BY
05/11/06	A	CHIMNEY HEIGHT		
06/12/06	A	ROOF OVERHANG		
CONSULTANT				
JOHN HALLETT ARCHITECT				
3220 Parkdale Boulevard N.W. Calgary, Alberta T2N 3T3				
Phone (403) 247-2404				
DEVELOPMENT PERMIT SUBMISSION DATE:		CLIENT AUTHORIZATION	DATE	
BUILDING PERMIT SUBMISSION DATE:		CLIENT AUTHORIZATION	DATE	
TENDER DOCUMENT RELEASE DATE:		CLIENT AUTHORIZATION	DATE	
PROJECT				
Proposed Detached Garage				
DRAWING				
Building Elevations				
SEAL	DATE	PROJECT FILE NO.	DRAWN BY	
			DRAWING NUMBER	
		A-3		