



SITE PLAN FOR
PROPOSED REAR DECK REBUILD AND ADDITION

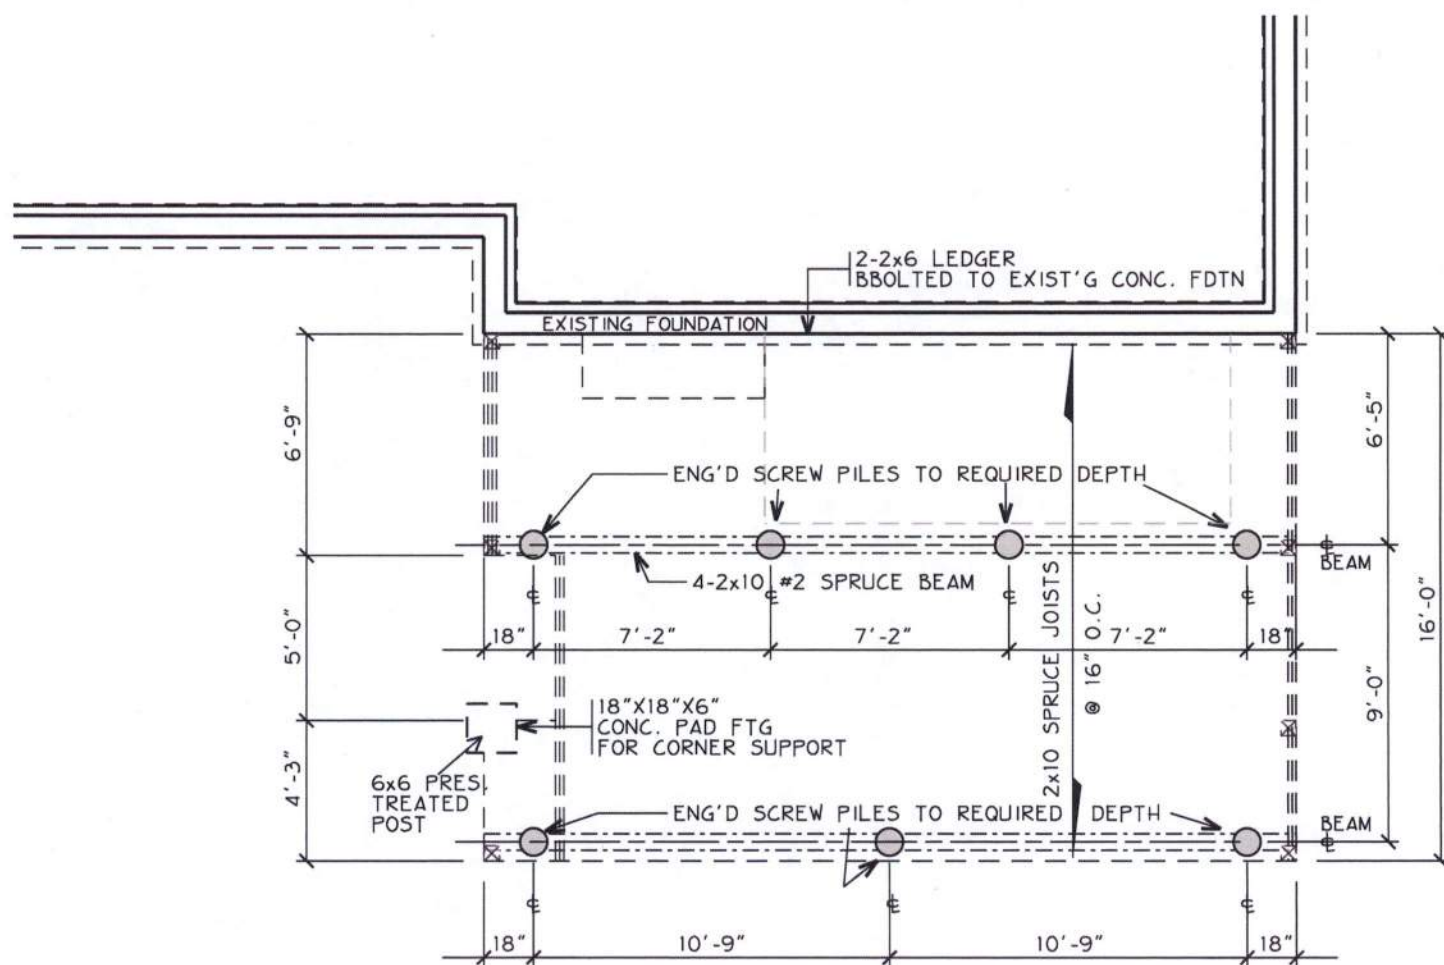

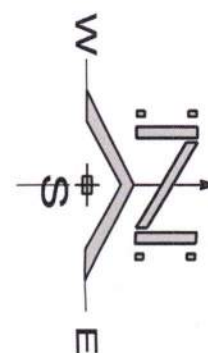

DECK FOUNDATION PLAN



EAST ELEVATION

381.1 SQ. FEET
COVERED DECK

PROJECT:
DECK ADDITION/RE-BUILD
9204 OAKMOUNT DR. S.W.

JOB NO.

SCALE
3/8"=1'-0"

DATE
AUGUST 2026


DRAWN BY:
C. CAMPBELL

DRAWING


2
OF
5

CAMPBELL DESIGN



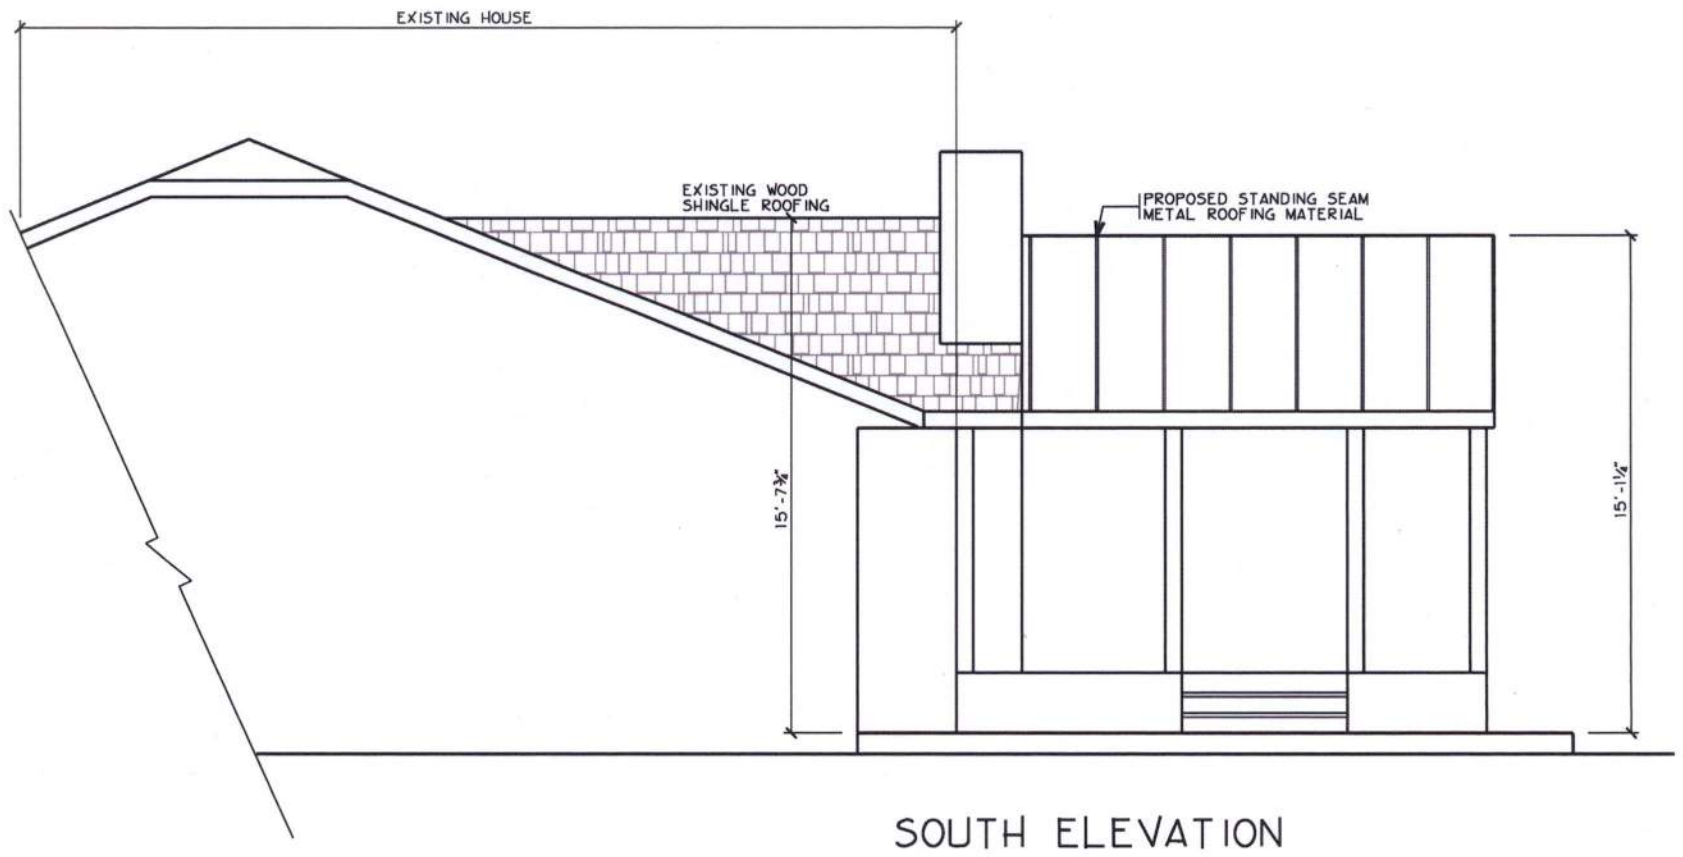


SOUTH ELEVATION

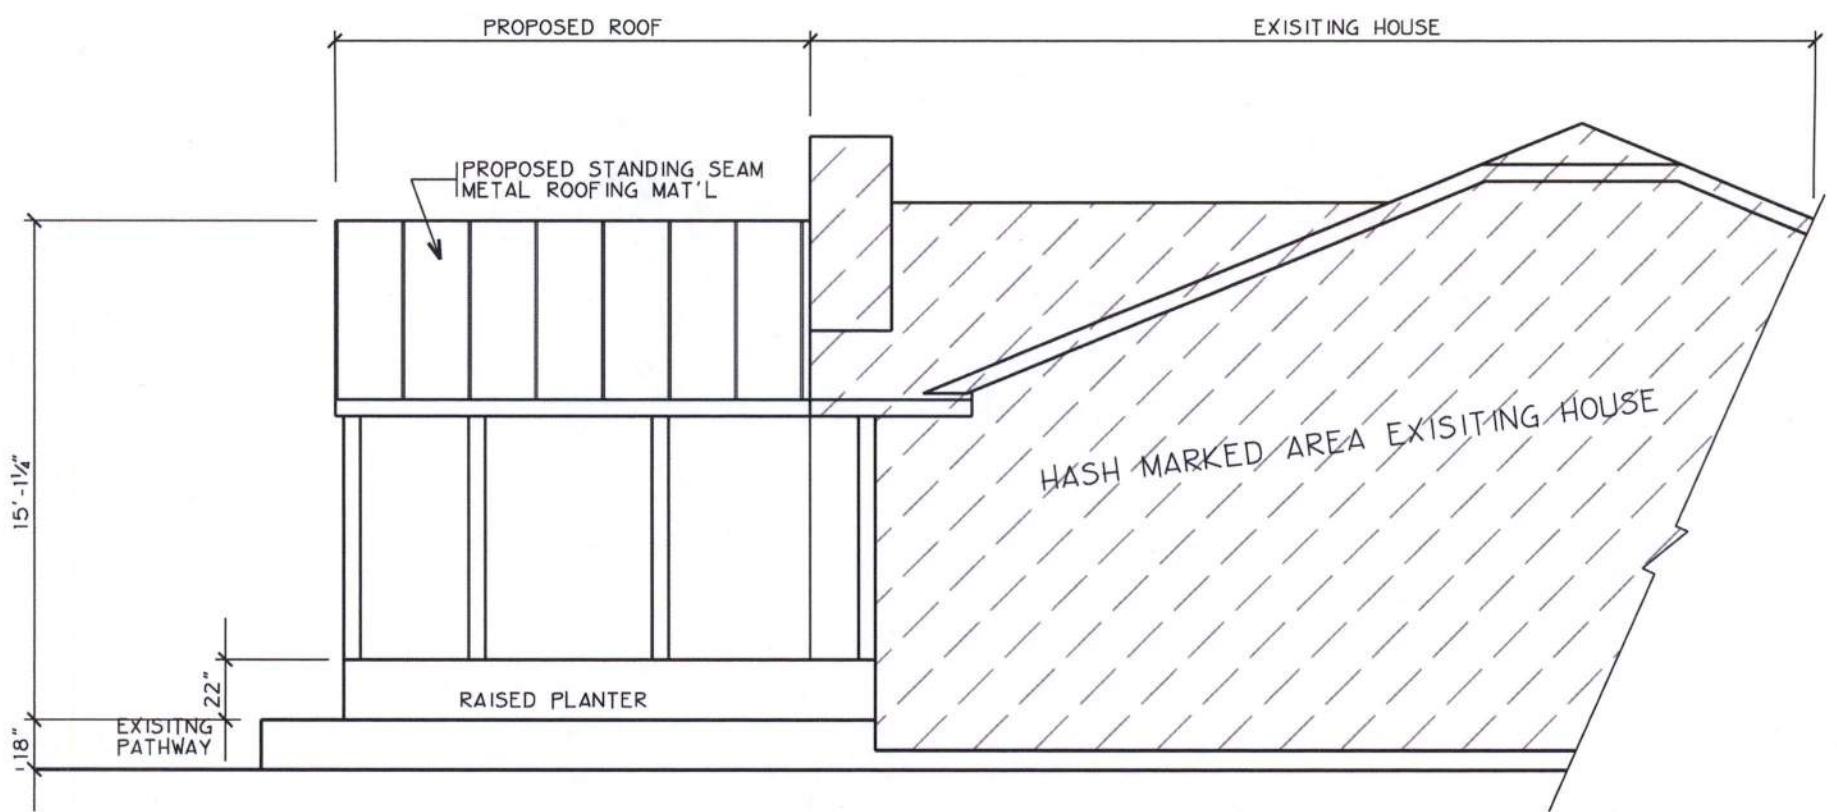


NORTH ELEVATION

381.1 SQ. FEET
COVERED DECK


PROJECT: <u>DECK ADDITION/RE-BUILD</u> 9204 OAKMOUNT DR. S.W.		DRAWING 3 OF 5
JOB NO.		
SCALE 3/8"=1'-0"	DRAWN BY: C. CAMPBELL	
DATE AUGUST 2026		

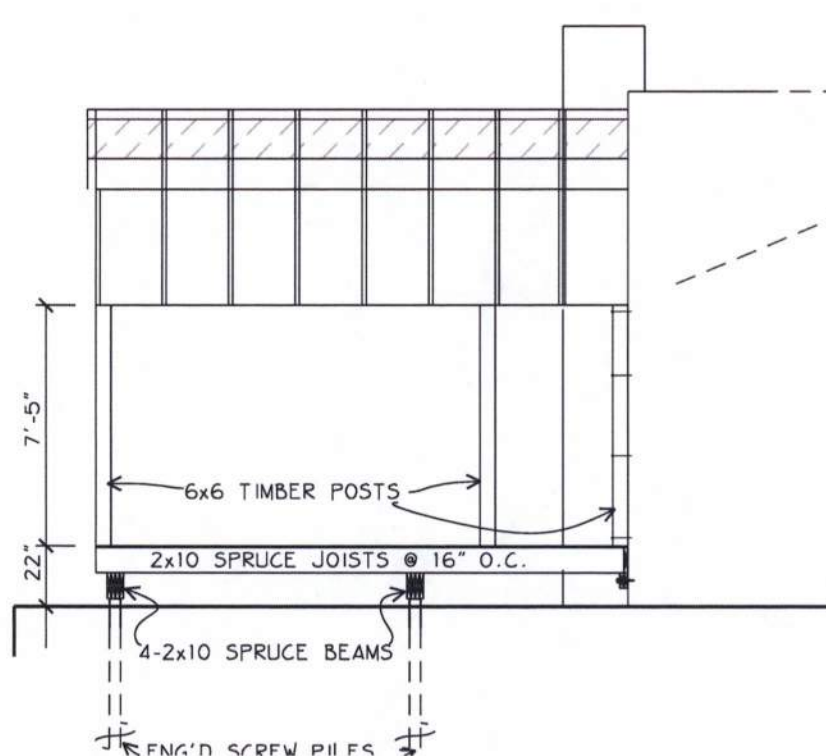

EAST TO WEST BUILDING SECTION

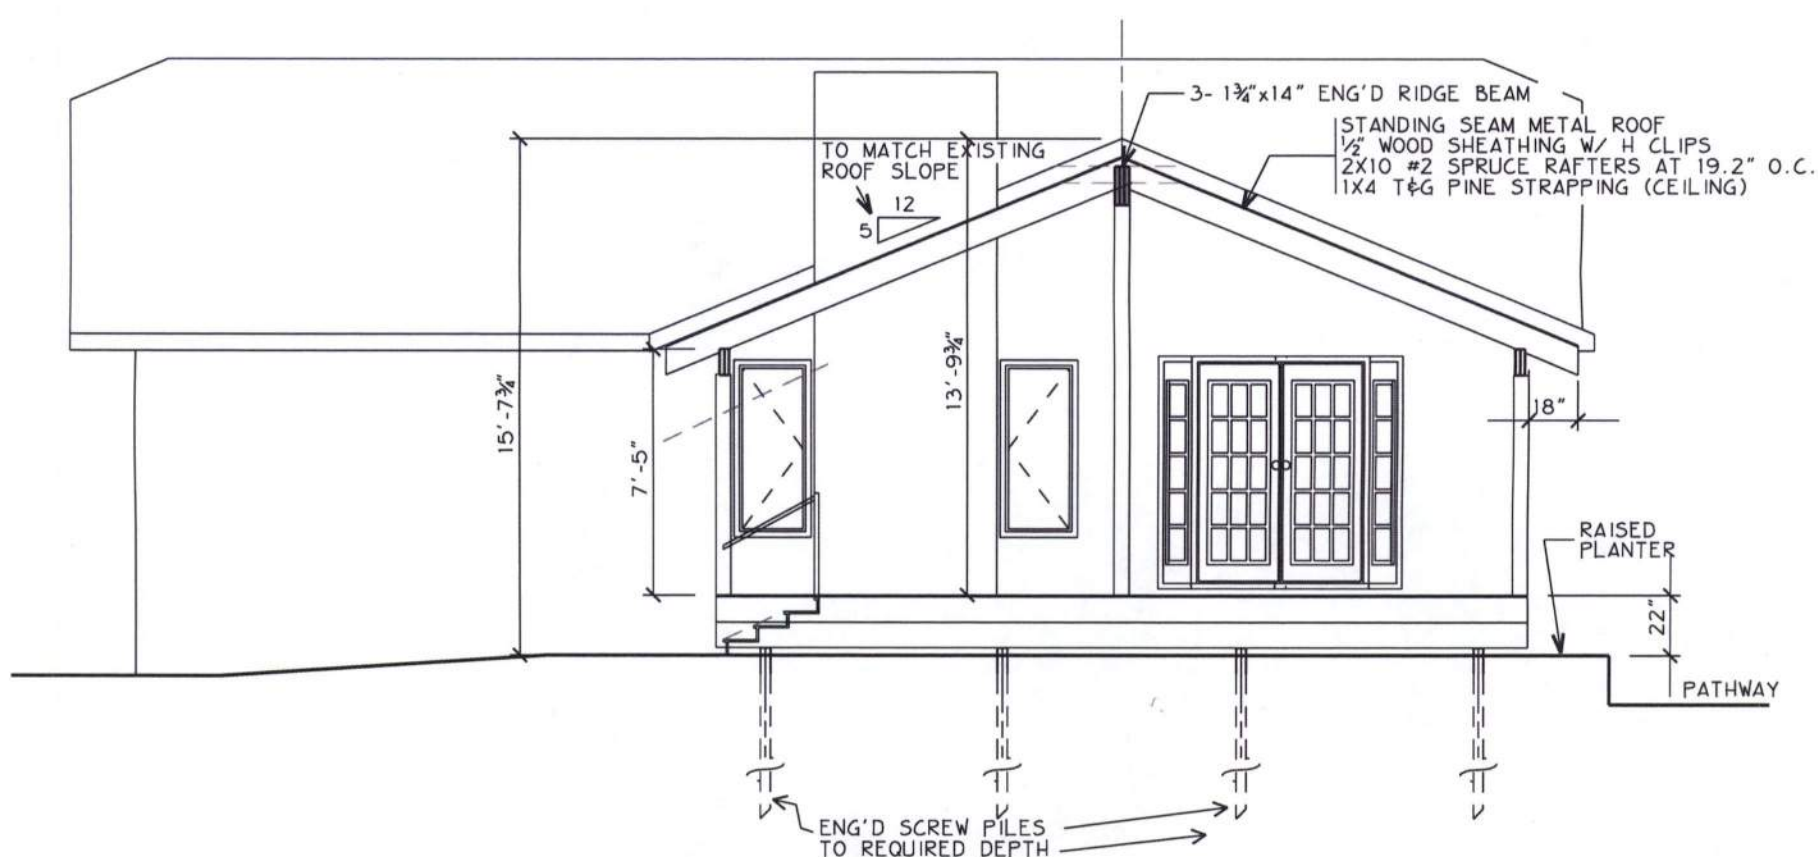

NORTH TO SOUTH BUILDING SECTION

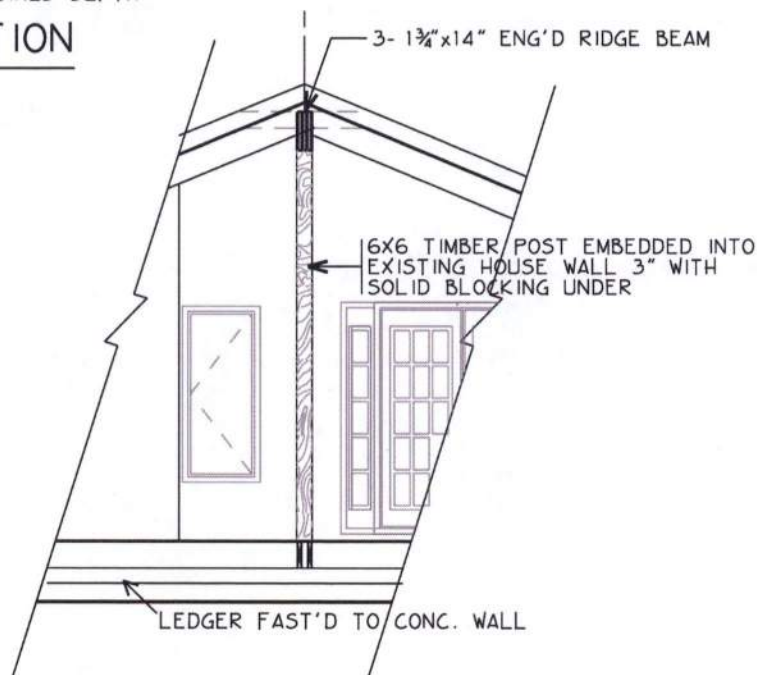

DETAIL OF RIDGE BEAM SUPPORT AT HOUSE WALL


381.1 SQ. FEET
COVERED DECK

PROJECT:
DECK ADDITION/RE-BUILD
9204 OAKMOUNT DR. S.W.
JOB NO.
SCALE $\frac{3}{8}'' = 1' - 0''$
DATE AUGUST 2026


DRAWN BY:
C. CAMPBELL

DRAWING

4
OF
5

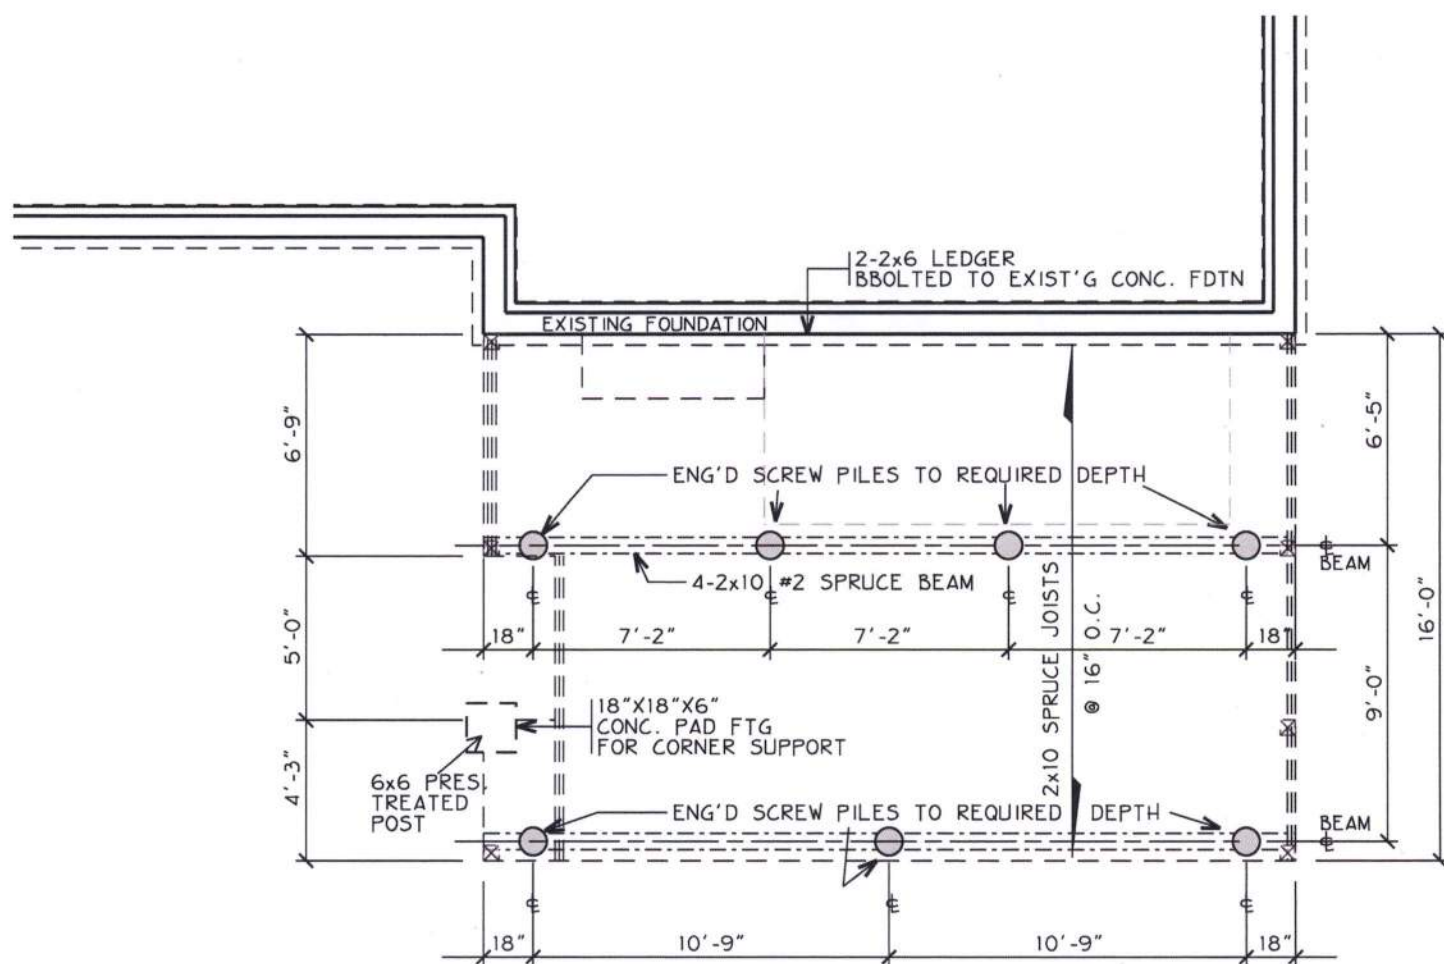

DECK FOUNDATION PLAN

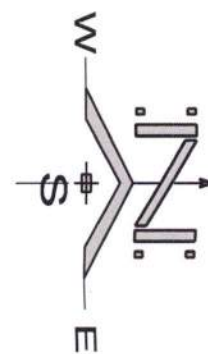

EAST ELEVATION

381.1 SQ. FEET
COVERED DECK

PROJECT:
DECK ADDITION/RE-BUILD
9204 OAKMOUNT DR. S.W.

JOB NO.

SCALE
3/8"=1'-0"

DATE
AUGUST 2026



DRAWN BY:
C. CAMPBELL

DRAWING

2
OF
5

CAMPBELL DESIGN



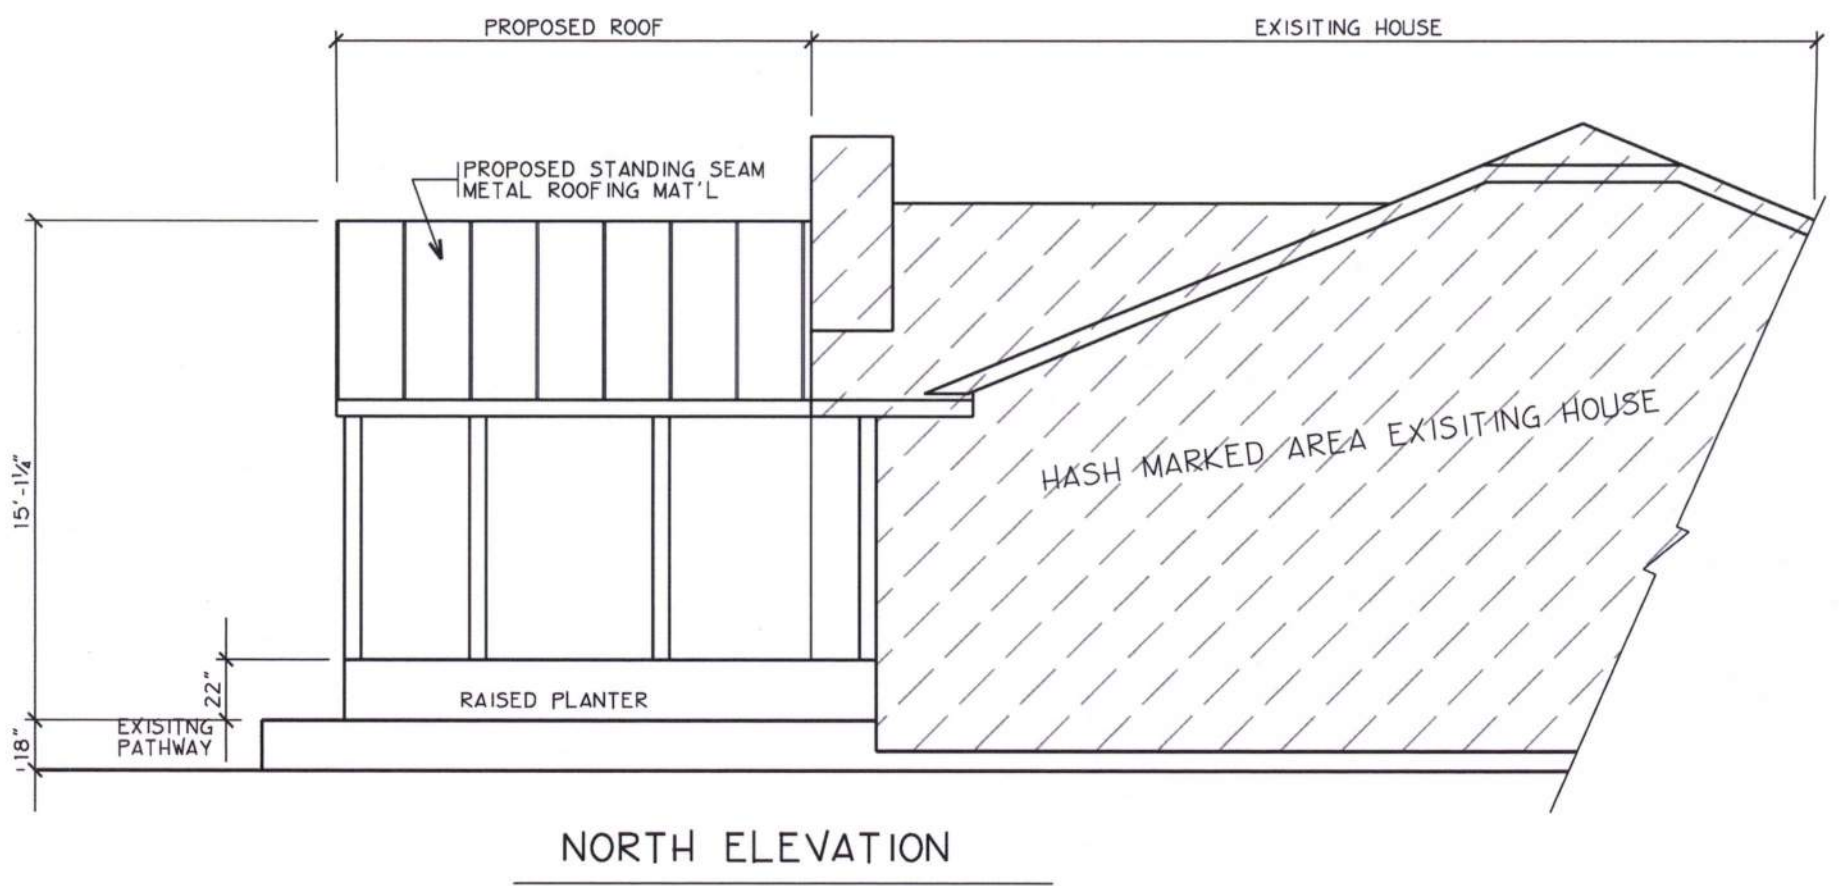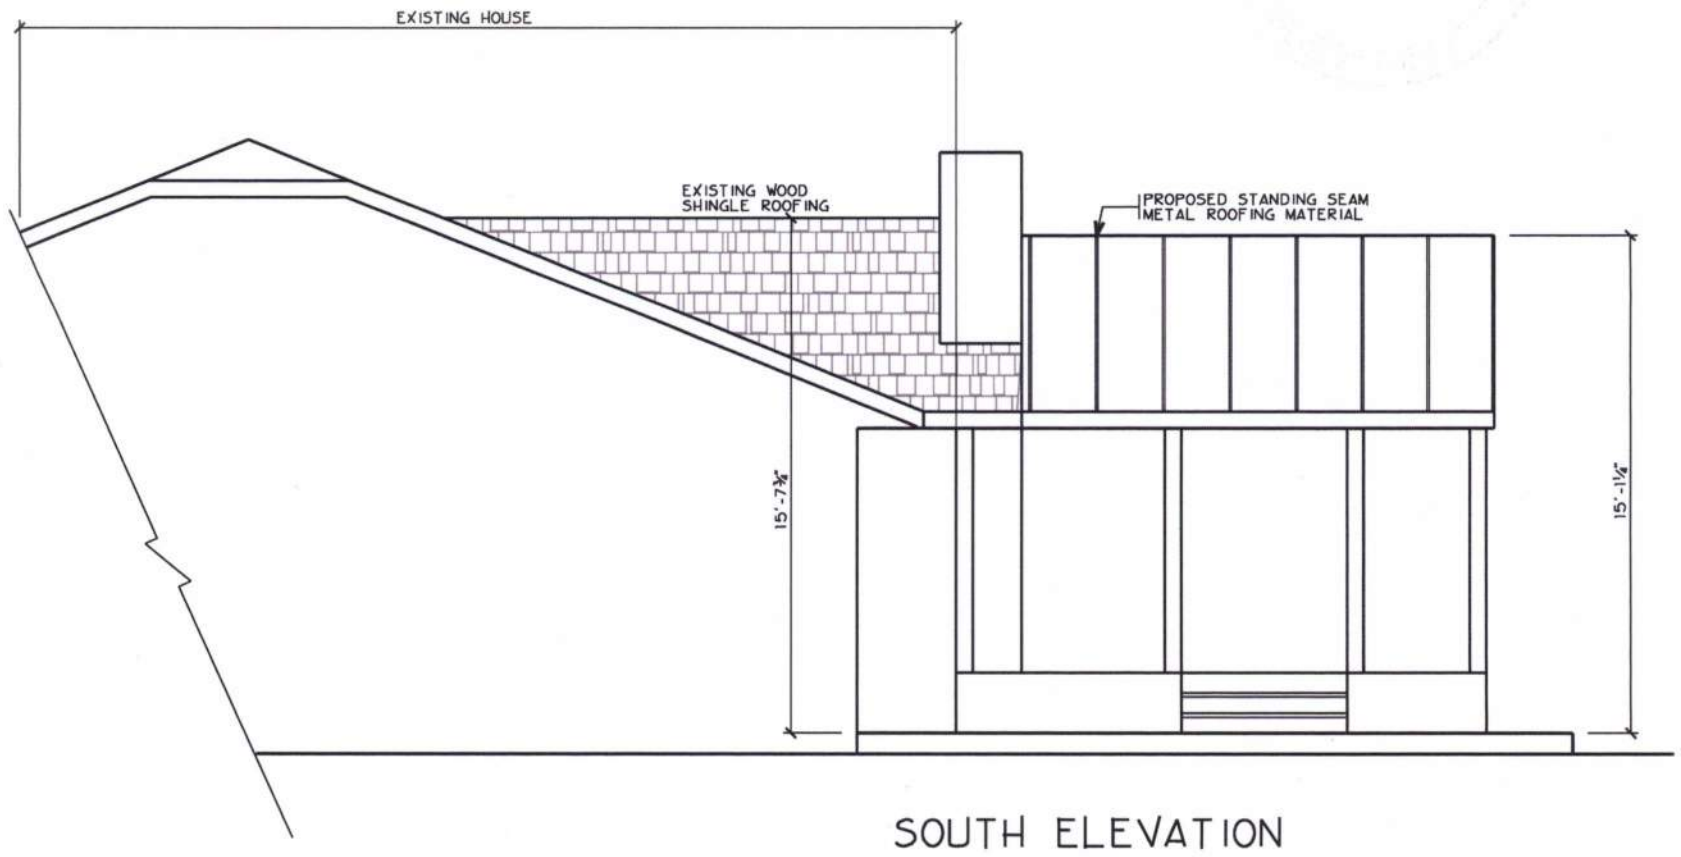

381.1 SQ. FEET
COVERED DECK

PROJECT:		DRAWING 3 OF 5
<u>DECK ADDITION/RE-BUILD</u>		
9204 OAKMOUNT DR. S.W.		
JOB NO.		
SCALE	$\frac{3}{8}''=1'-0''$	
DATE	AUGUST 2026	DRAWN BY: C. CAMPBELL

