





**BUTT KARAHİ CALGARY -
PATIO - DP**

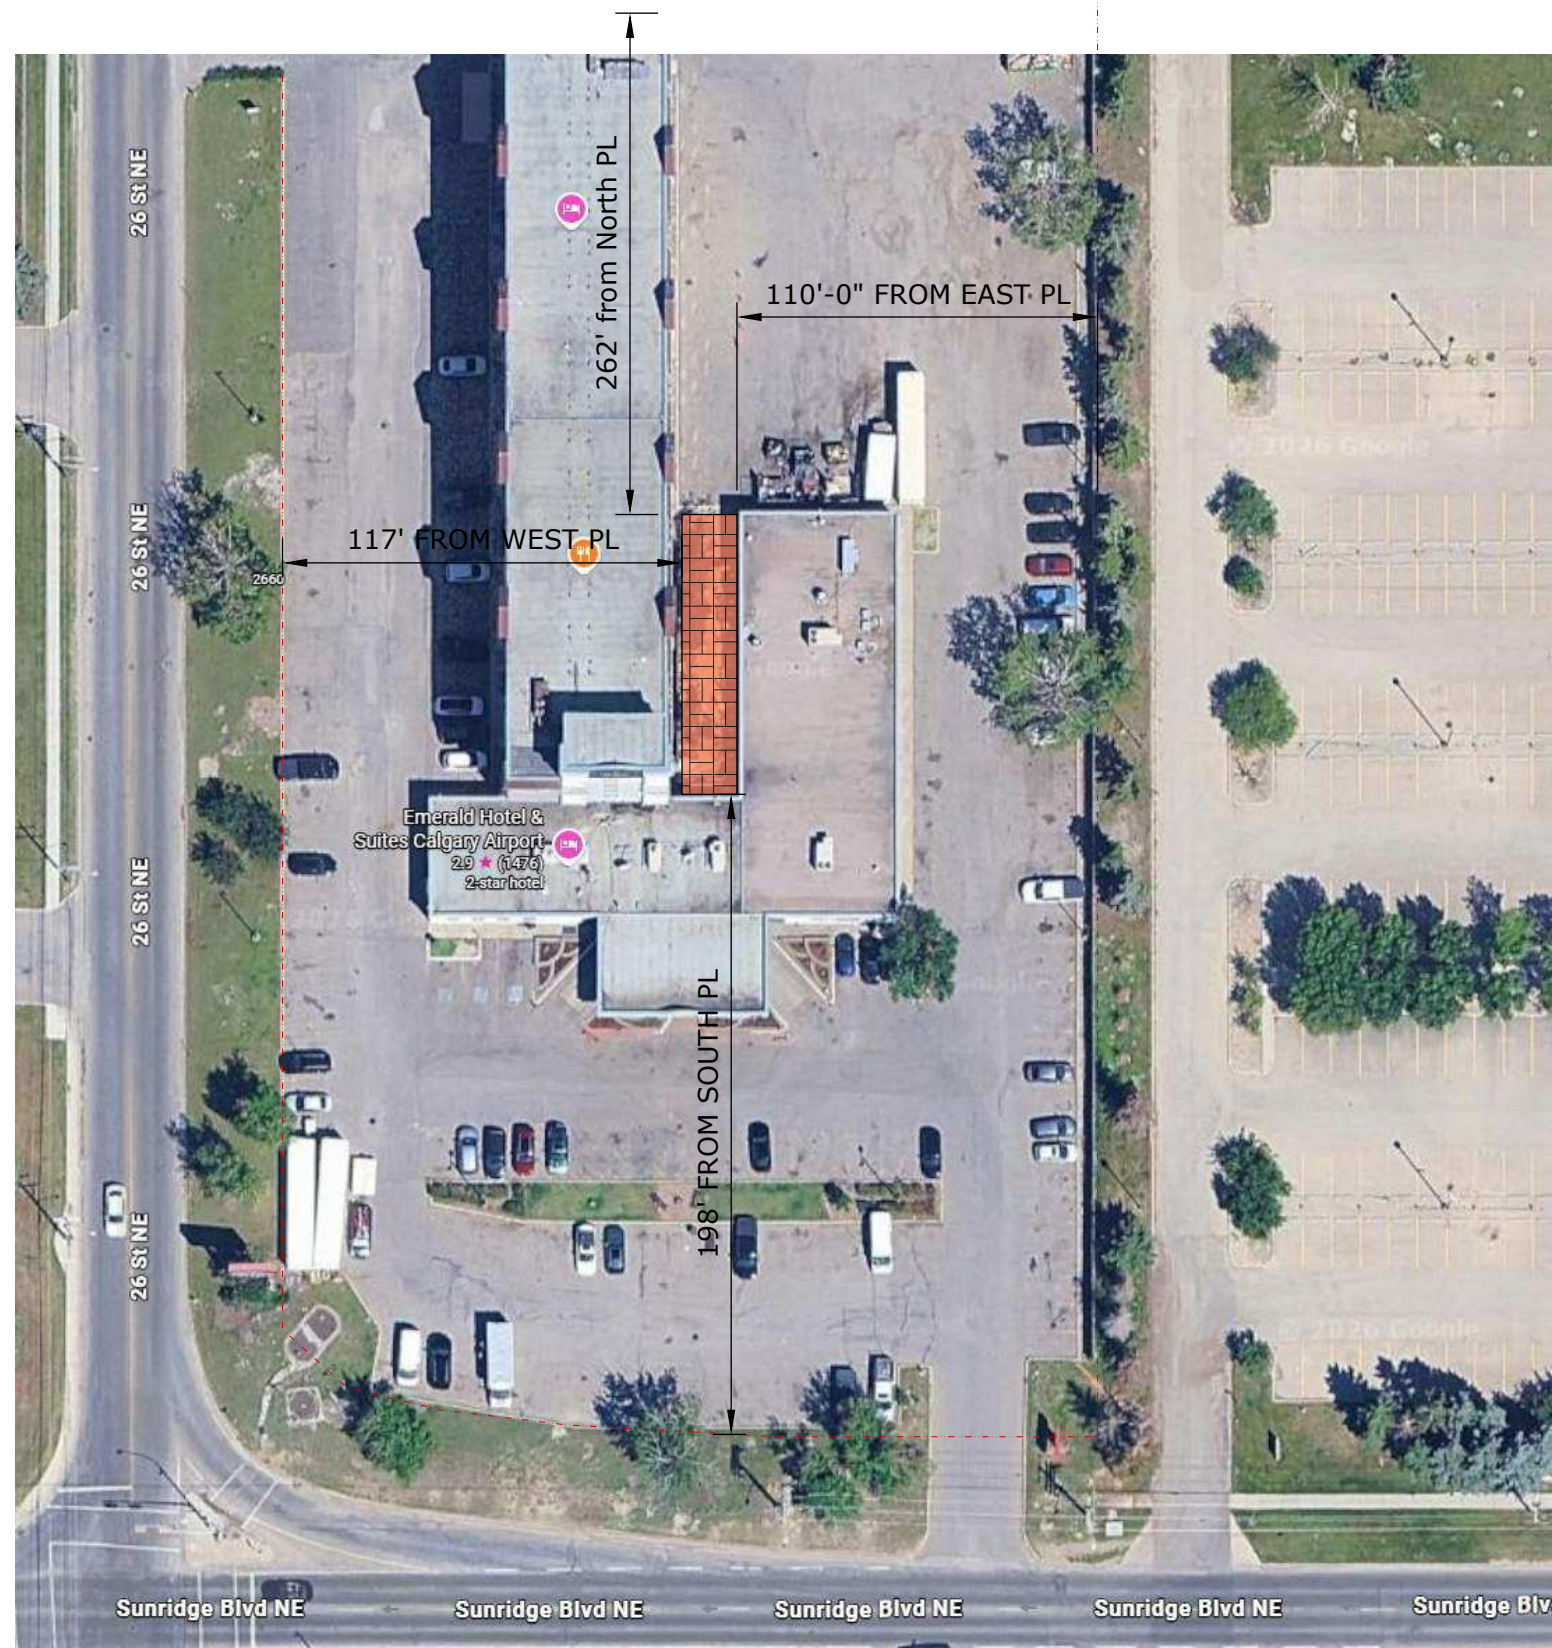

KEY PLAN
scale: NTS


A
01

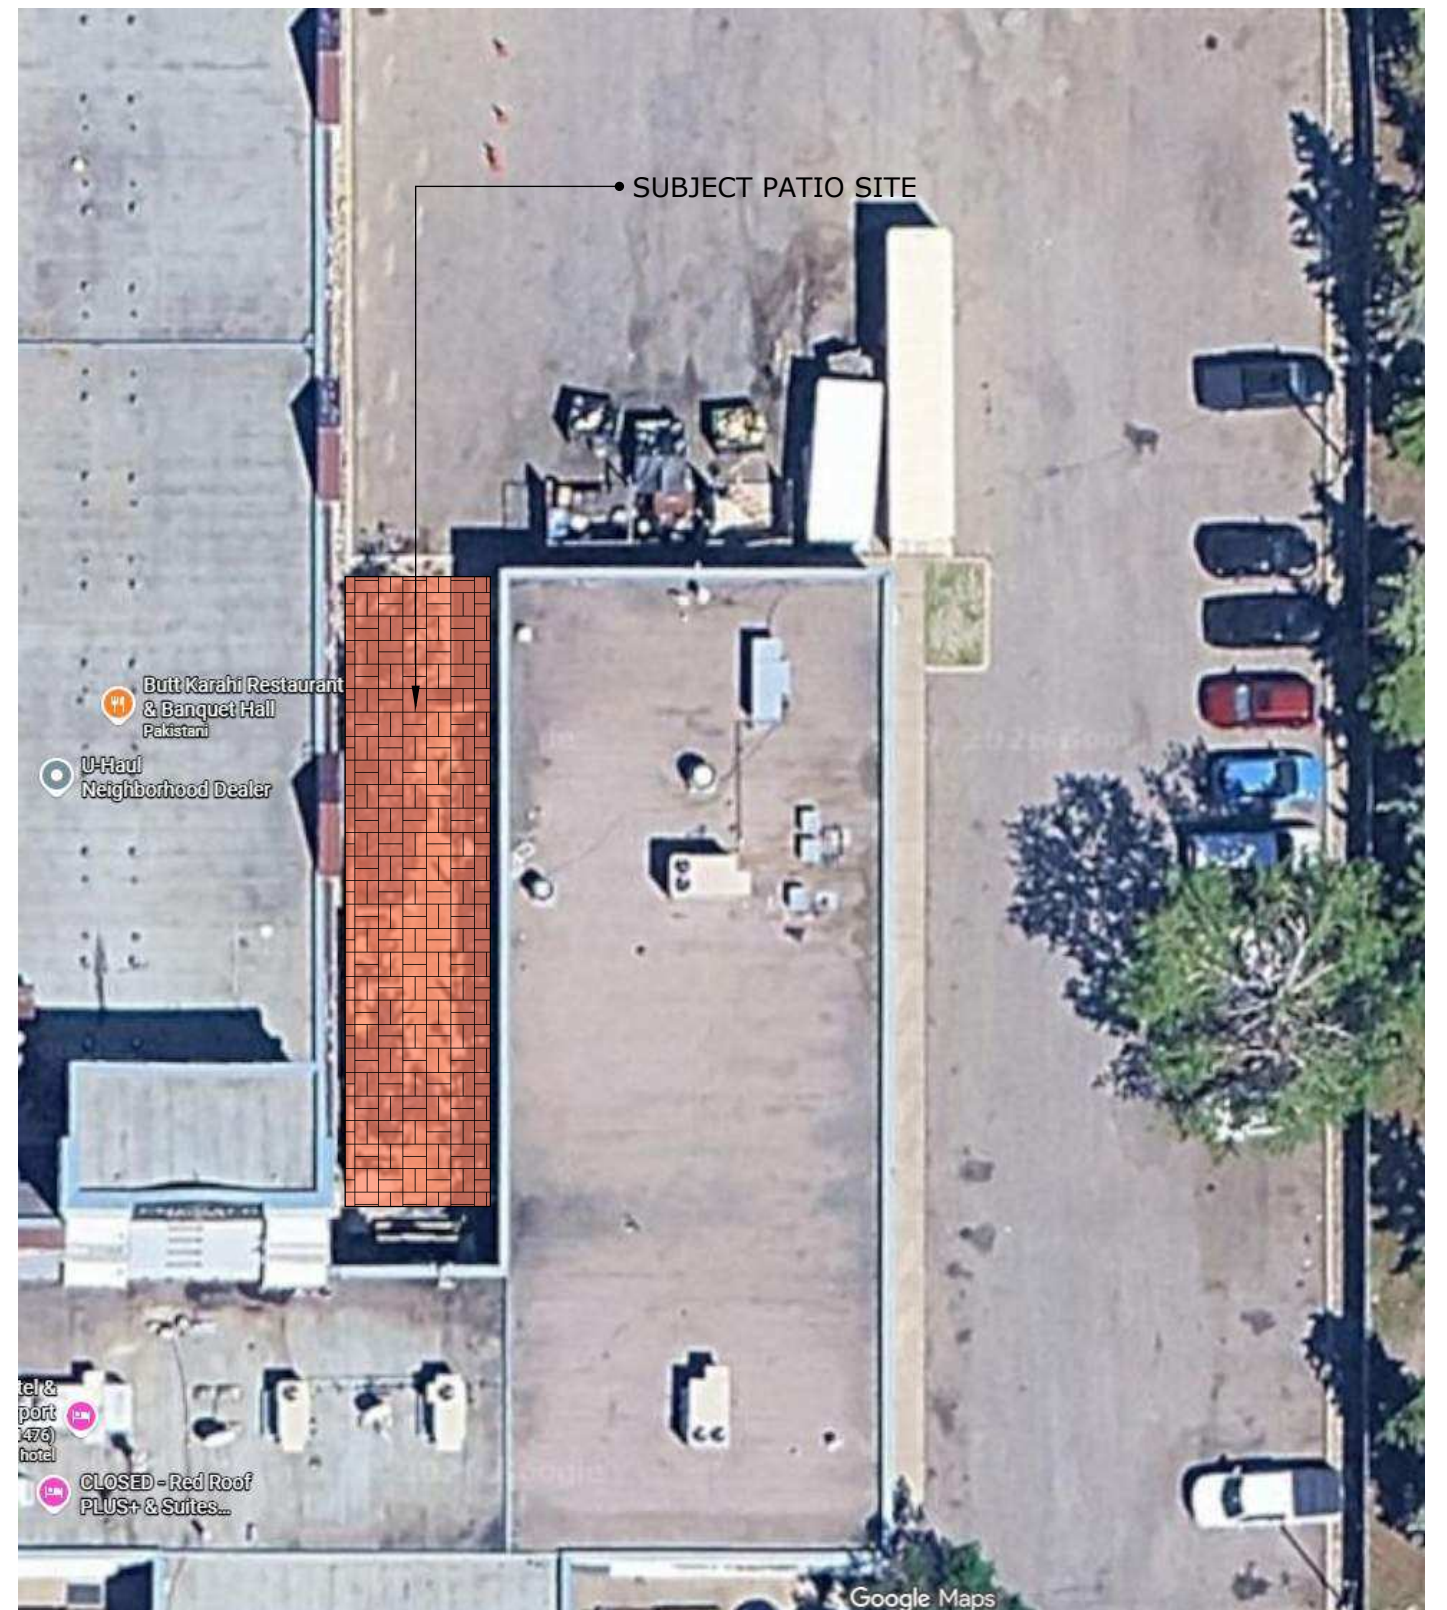

SITE PLAN
NTS

A
01

BUTT KARAHİ CALGARY - PATIO - DP

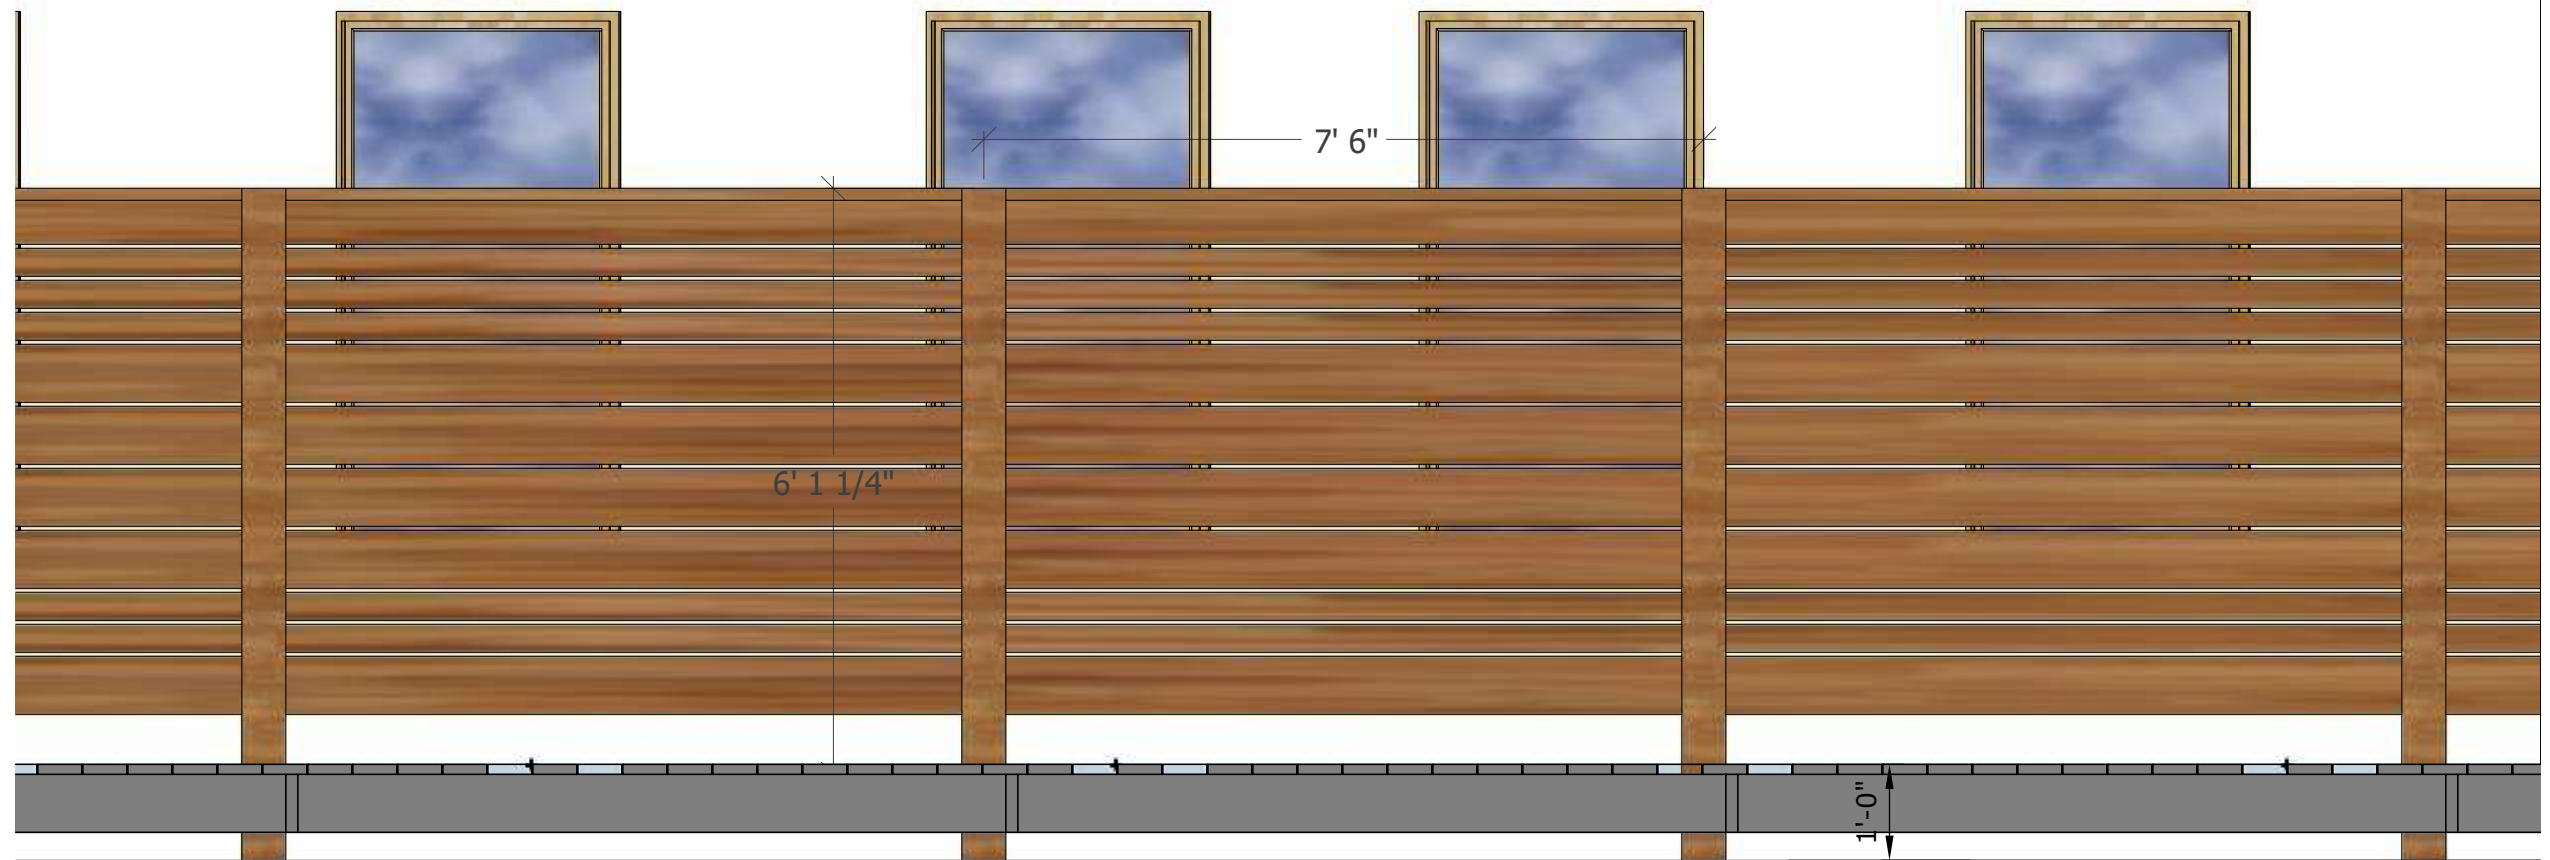


PRIVACY SCREEN ELEVATION

scale: 1"=1'

GRADE

A
01

**BUTT KARAHİ CALGARY -
PATIO - DP**

 


ZAVIA DESIGN-BUILD




PERSPECTIVE
scale: 1"=1'

A
01

**BUTT KARAHİ CALGARY -
PATIO - DP**

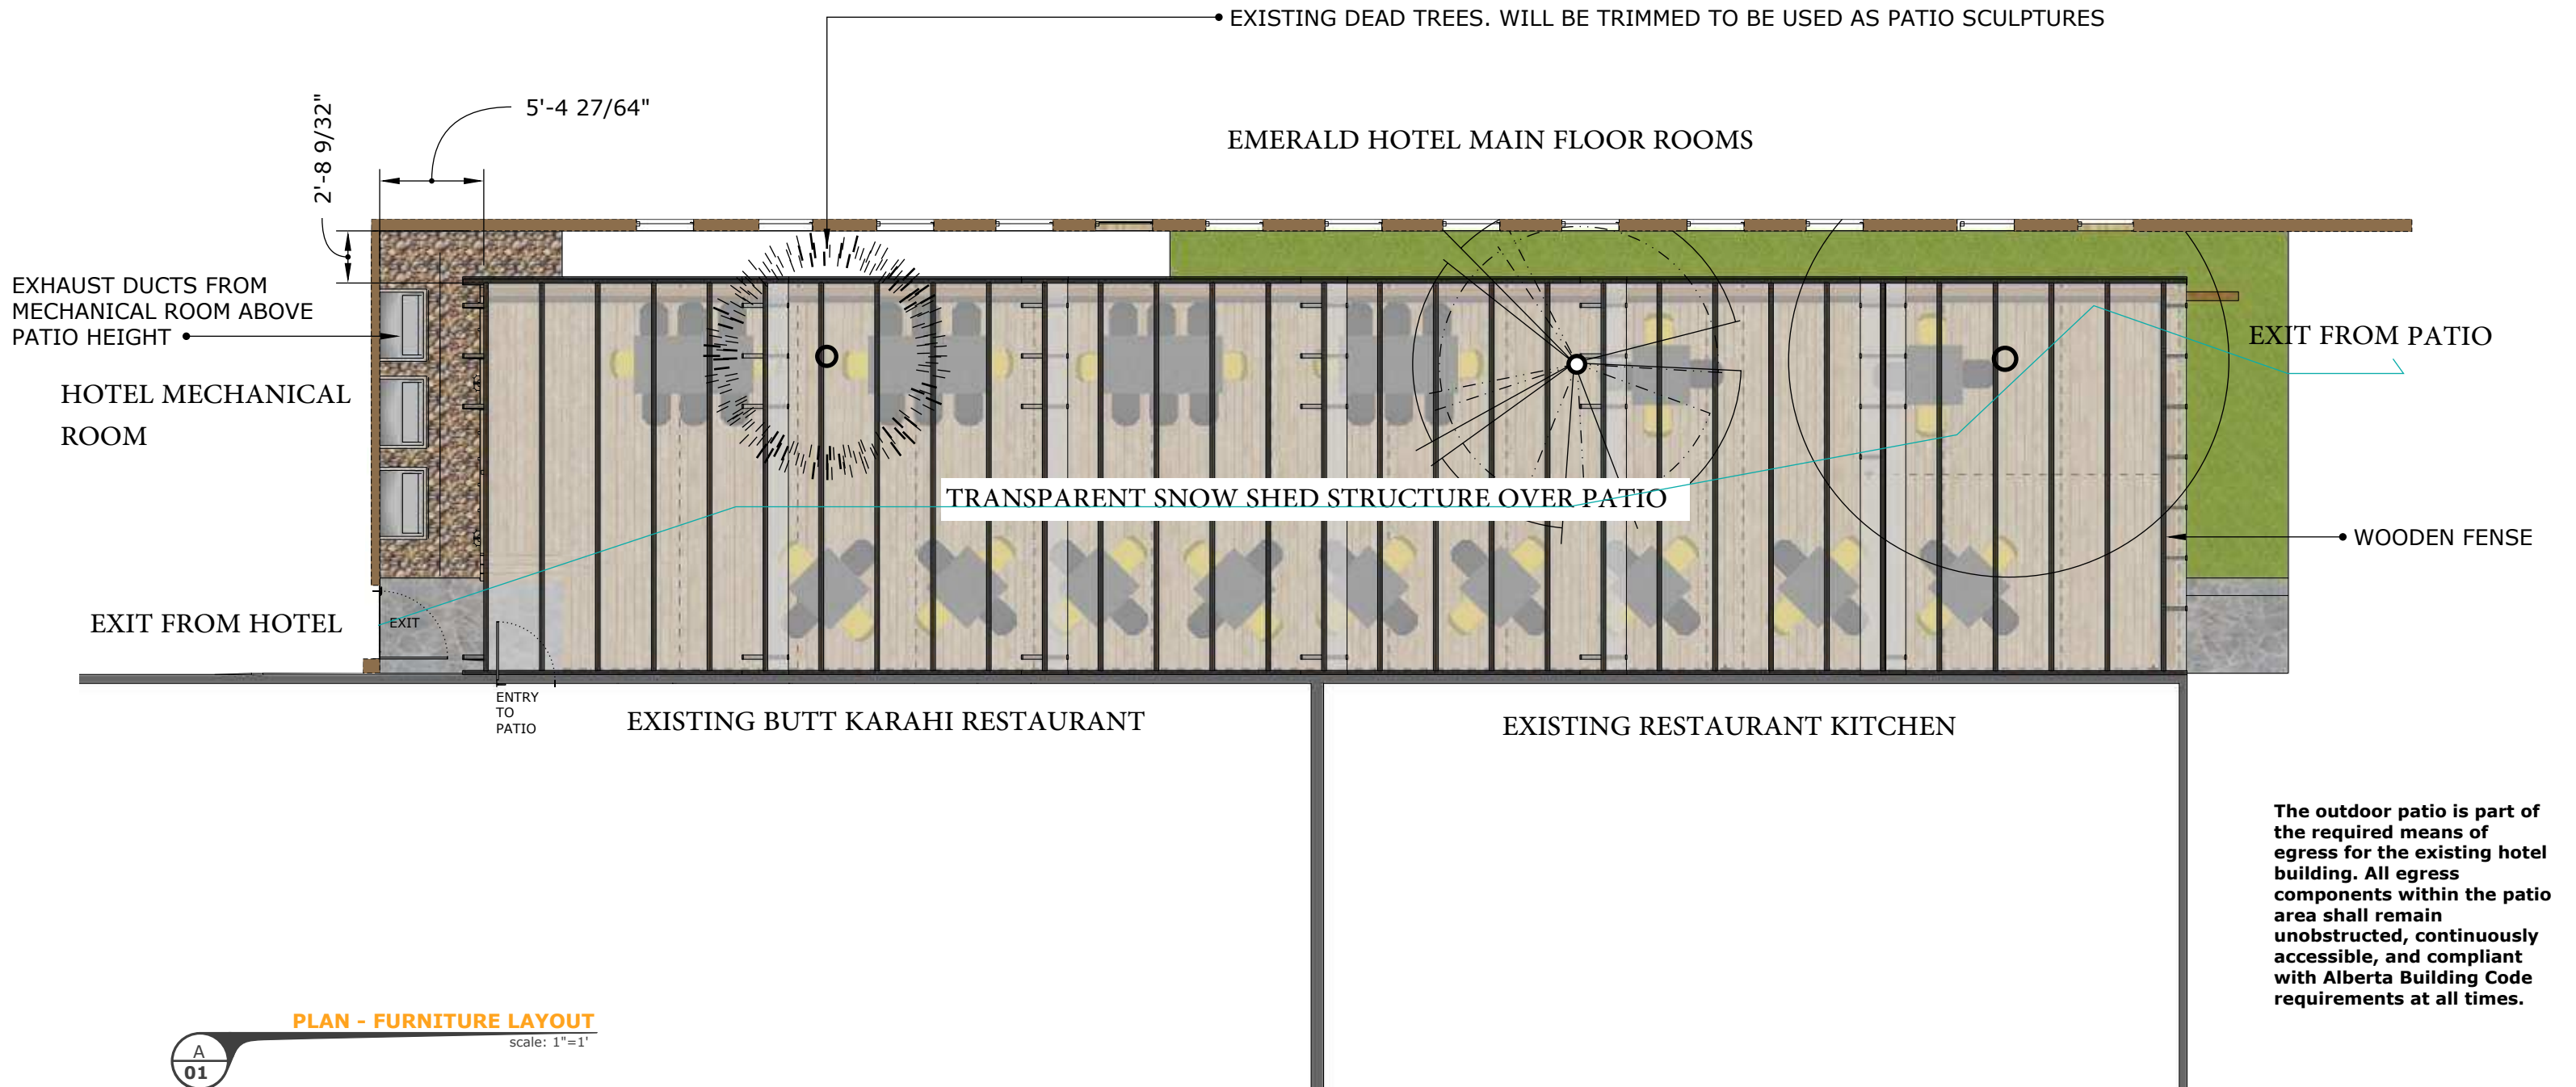


BUTT KARAHİ CALGARY - PATIO - DP

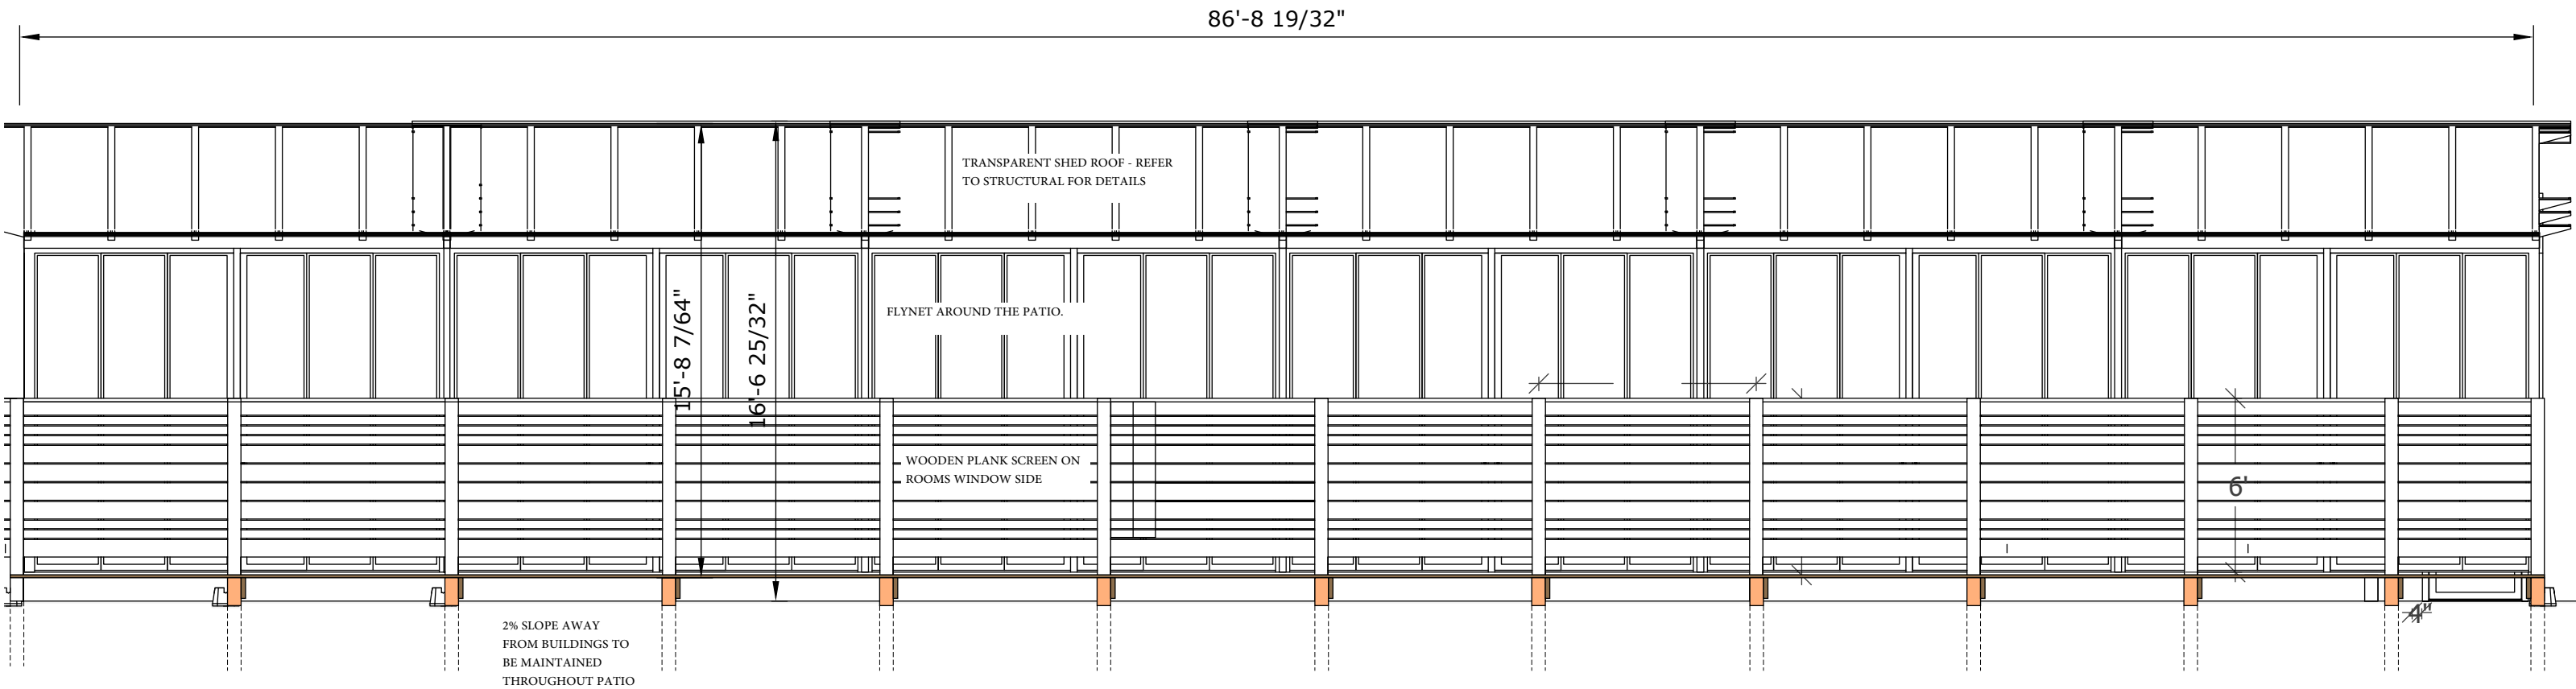

PATIO DECK FLOOR ASSEMBLY

- 6" PRESSURE TREATED DECK BOARDS
- 2" X 8" PRESSURE TREATED LUMBER SUB STRUCTURE
- 6" AIR SPACE
- WEED BARRIER WITH GRAVEL TOP GRADE

 

ELEVATION 3
scale: 3/8"=1'

A
01

BUTT KARAHİ CALGARY -
PATIO - DP



BUTT KARAH I CALGARY - PATIO - DP