


Nostalgia Clock Tower Digital Signage

NOTE:
Everything on this site is NEW.
Nothing is EXISTING.

FUTURE PARCEL ADDRESS: 160 CHURCH RD SE
CURRENT PARCEL ADDRESS: 21209 72 STREET SE
LEGAL DESCRIPTION: PLAN 4; BLOCK 29; LOT 22, 10

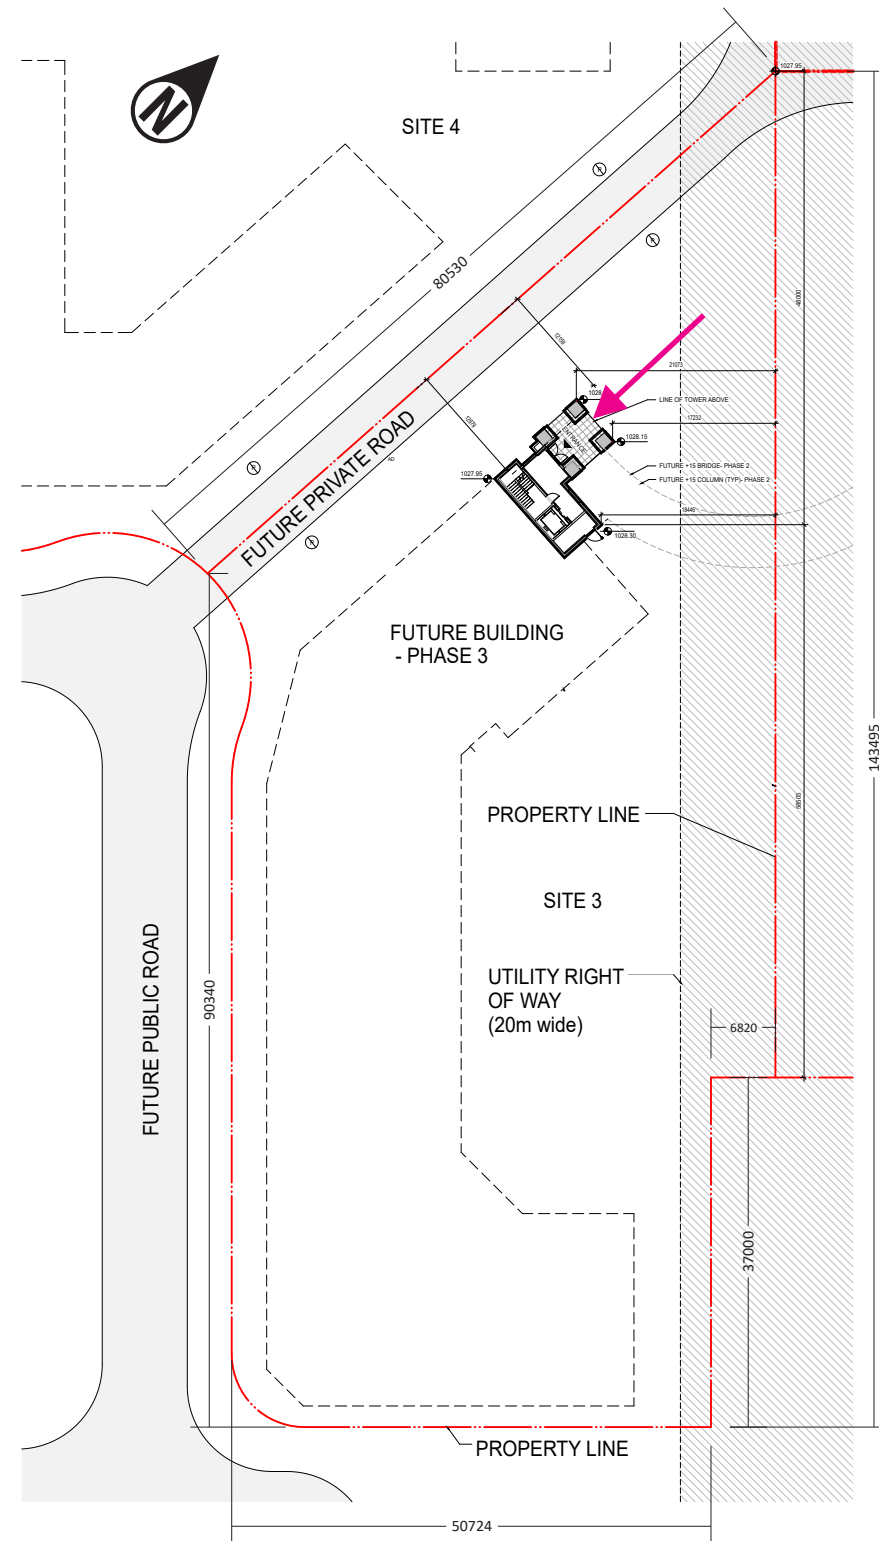

Site Plan

SCALE 1:800

Day Render

NOT TO SCALE

REF 260612

2207-91 Avenue NW
Edmonton, Alberta T6P 1L1
P. 780-464-5177 F. 780-467-6516

www.behrendsgroup.com

© BEHREND'S BRONZE INC. These drawings involve confidential proprietary rights of Behrend's Bronze Inc. and all design, manufacturing, reproductions, use and sale rights regarding the same are expressly reserved. These drawings are submitted under confidentiality for a specified purpose and the recipient. By accepting this document, the recipient assumes custody and agrees (a) that this document will not be copied or reproduced in whole or in part, nor its contents revealed, in any manner, or to any person, except to meet the purpose for which it was delivered, and (b) that any details specific to this design will not be incorporated into other projects.

One design & maximum of two revisions, are included with the purchase of your project. Additional revisions are charged out at \$50.00 each.

CUSTOMER REVIEW

- ☐ OK - Proceed Manufacturing
☐ Revision(s) Required

Reviewer Signature:

Please review drawings carefully.
Errors or omissions not marked at
this stage of the review process
are the responsibility of the client.

Date Signed:

	CLIENT
--	--------

JC Residential Corp P# 7610

PROJECT

Nostalgia Clock / Bell Tower Digital Display - Permit

	SALES
	LR

DESIGN
AG

DATE
Aug. 24, 2026

REVISION
0

PAGE
of 8

OFFICE USE ONLY: To Design: To Production: Estimate Ref:
--


LE NAME

058541.cdr


Nostalgia Clock Tower - Site Photos




Nostalgia Clock Tower Digital Signage

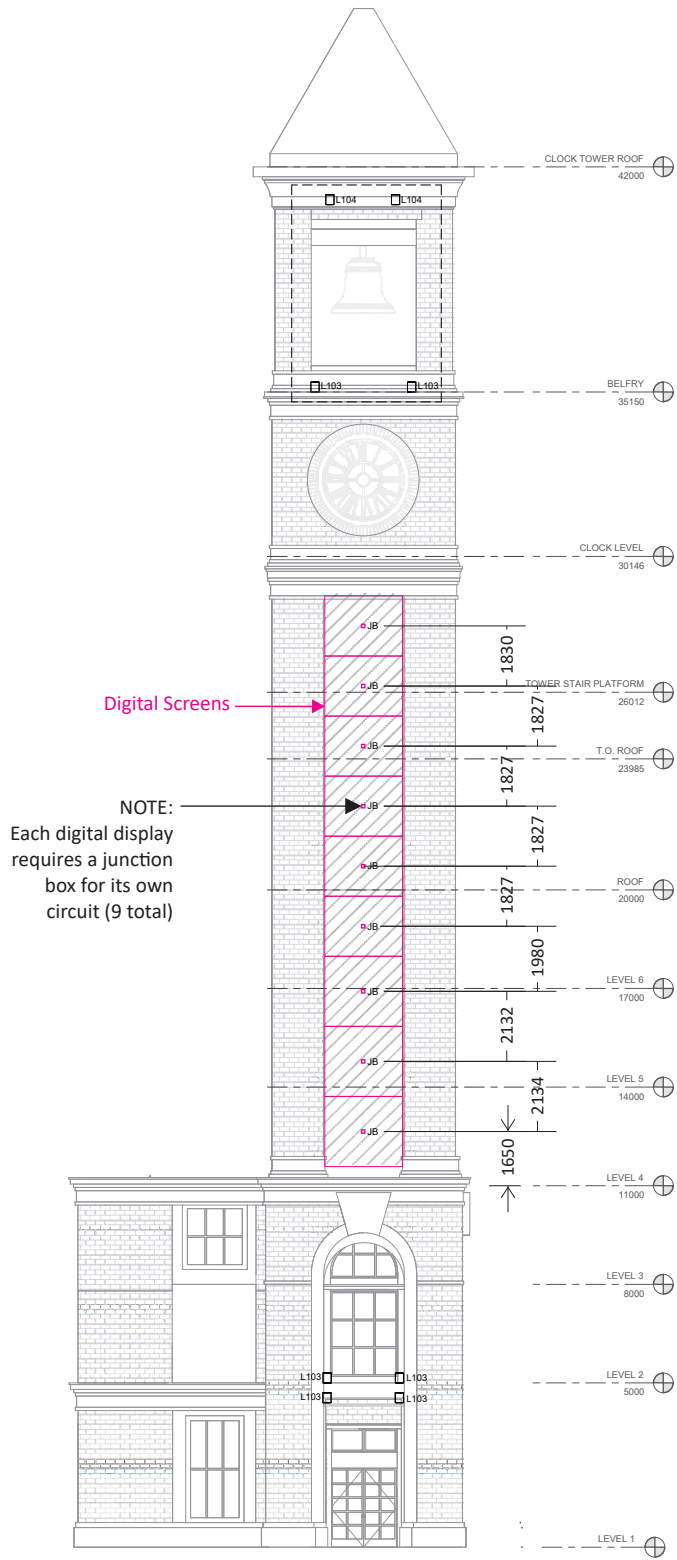

North Elevation - Electrical Junction Box Locations
SCALE 1:230

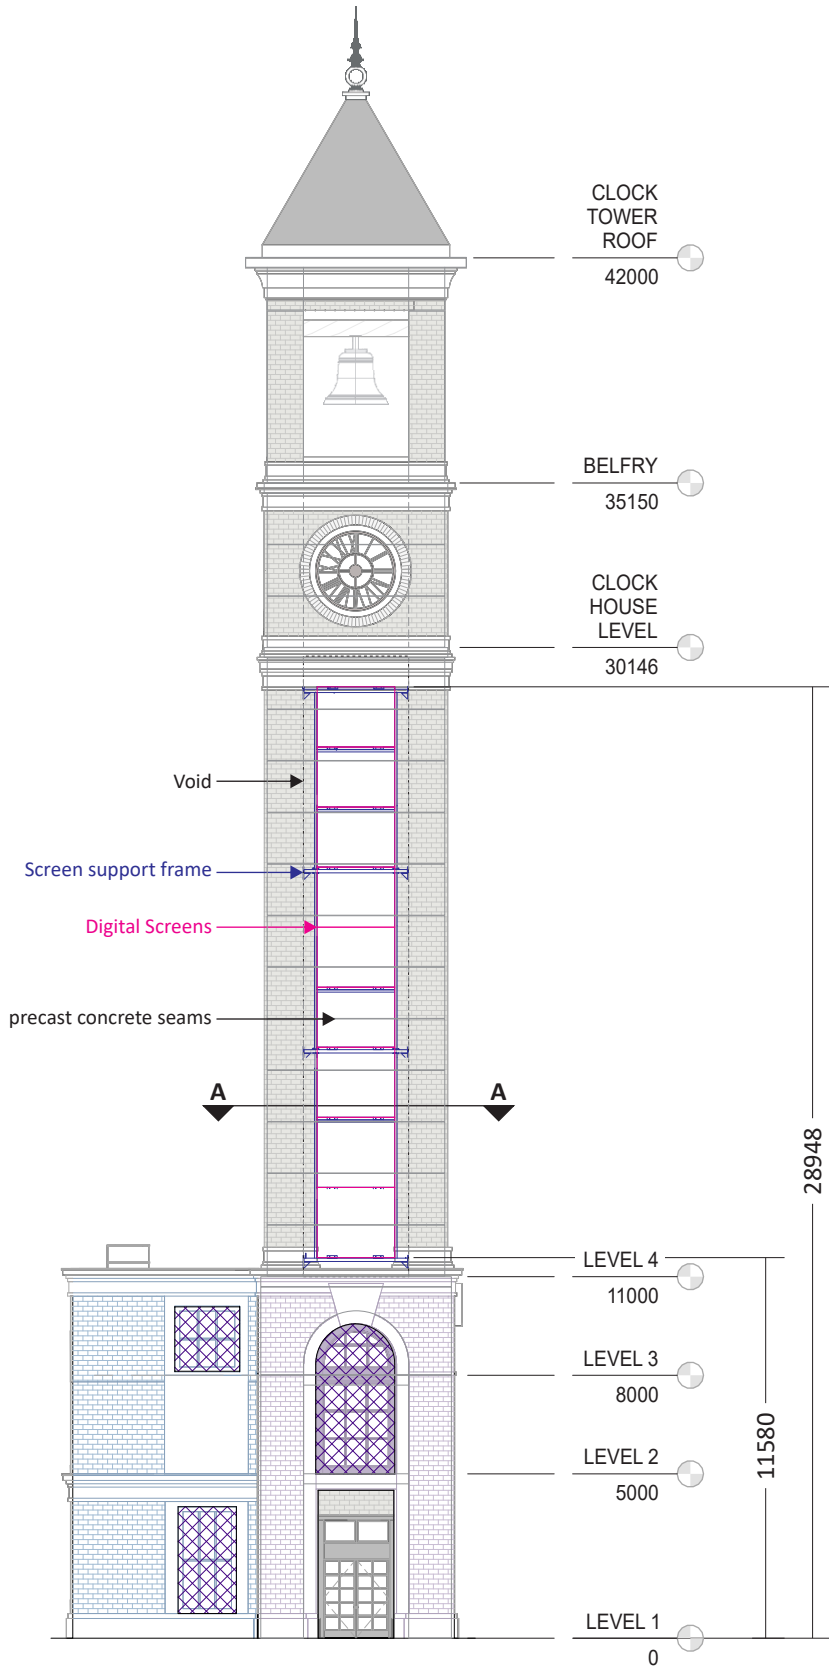

North Elevation
SCALE 1:230

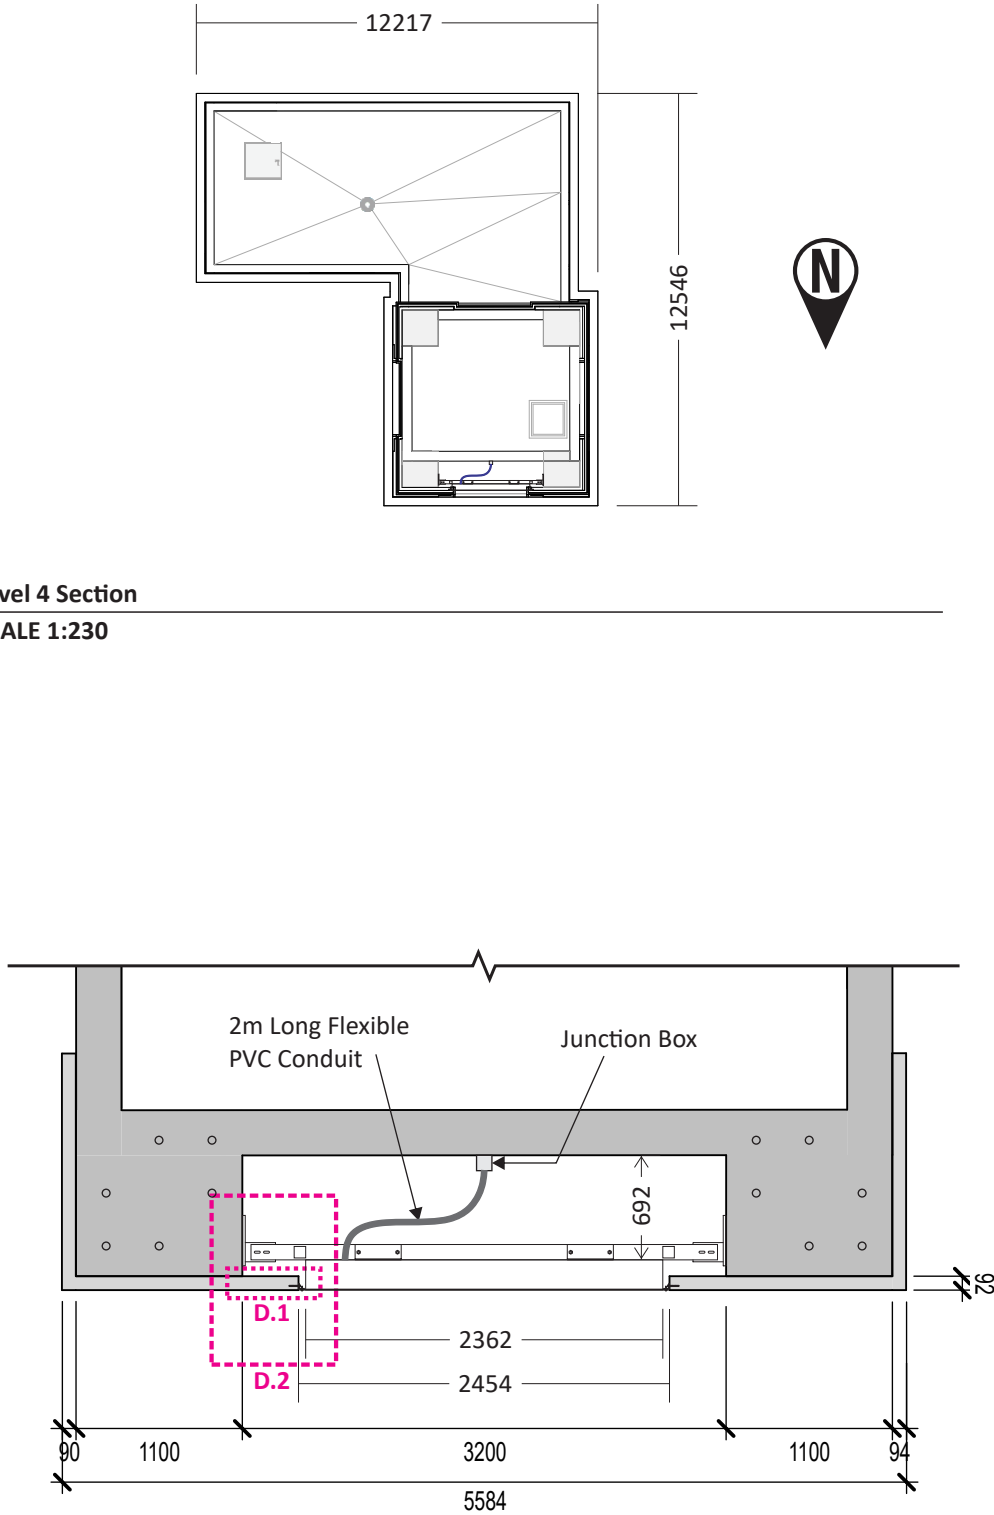

Level 4 Section
SCALE 1:230

Tower Section A-A
SCALE 1:50



2207-91 Avenue NW
Edmonton, Alberta T6P 1L1
P. 780-464-5177 F. 780-467-6516
www.behrendsgroup.com

© BEHREND'S BRONZE INC. These drawings involve confidential proprietary rights of Behrends Bronze Inc. and all design, manufacturing, reproductions, use and sale rights regarding the same are expressly reserved. These drawings are submitted under confidentiality for a specified purpose and the recipient. By accepting this document, the recipient assumes custody and agrees (a) that this document will not be copied or reproduced in whole or in part, nor its contents revealed, in any manner, or to any person, except to meet the purpose for which it was delivered, and (b) that any details specific to this design will not be incorporated into other projects.
One design & maximum of two revisions, are included with the purchase of your project. Additional revisions are charged out at \$50.00 each.

CUSTOMER REVIEW

☐ OK - Proceed Manufacturing
☐ Revision(s) Required
Reviewer Signature: _____


Please review drawings carefully. Errors or omissions not marked at this stage of the review process are the responsibility of the client.
Date Signed: _____

CLIENT
JC Residential Corp P# 7610

PROJECT
Nostalgia Clock / Bell Tower Digital Display - Permit

SALES	DESIGN	DATE	REVISION	PAGE
LR	AG	Aug. 24, 2026	0	3 of 8

OFFICE USE ONLY:
To Design:
To Production:
Estimate Ref:
FILE NAME
058541.cdr

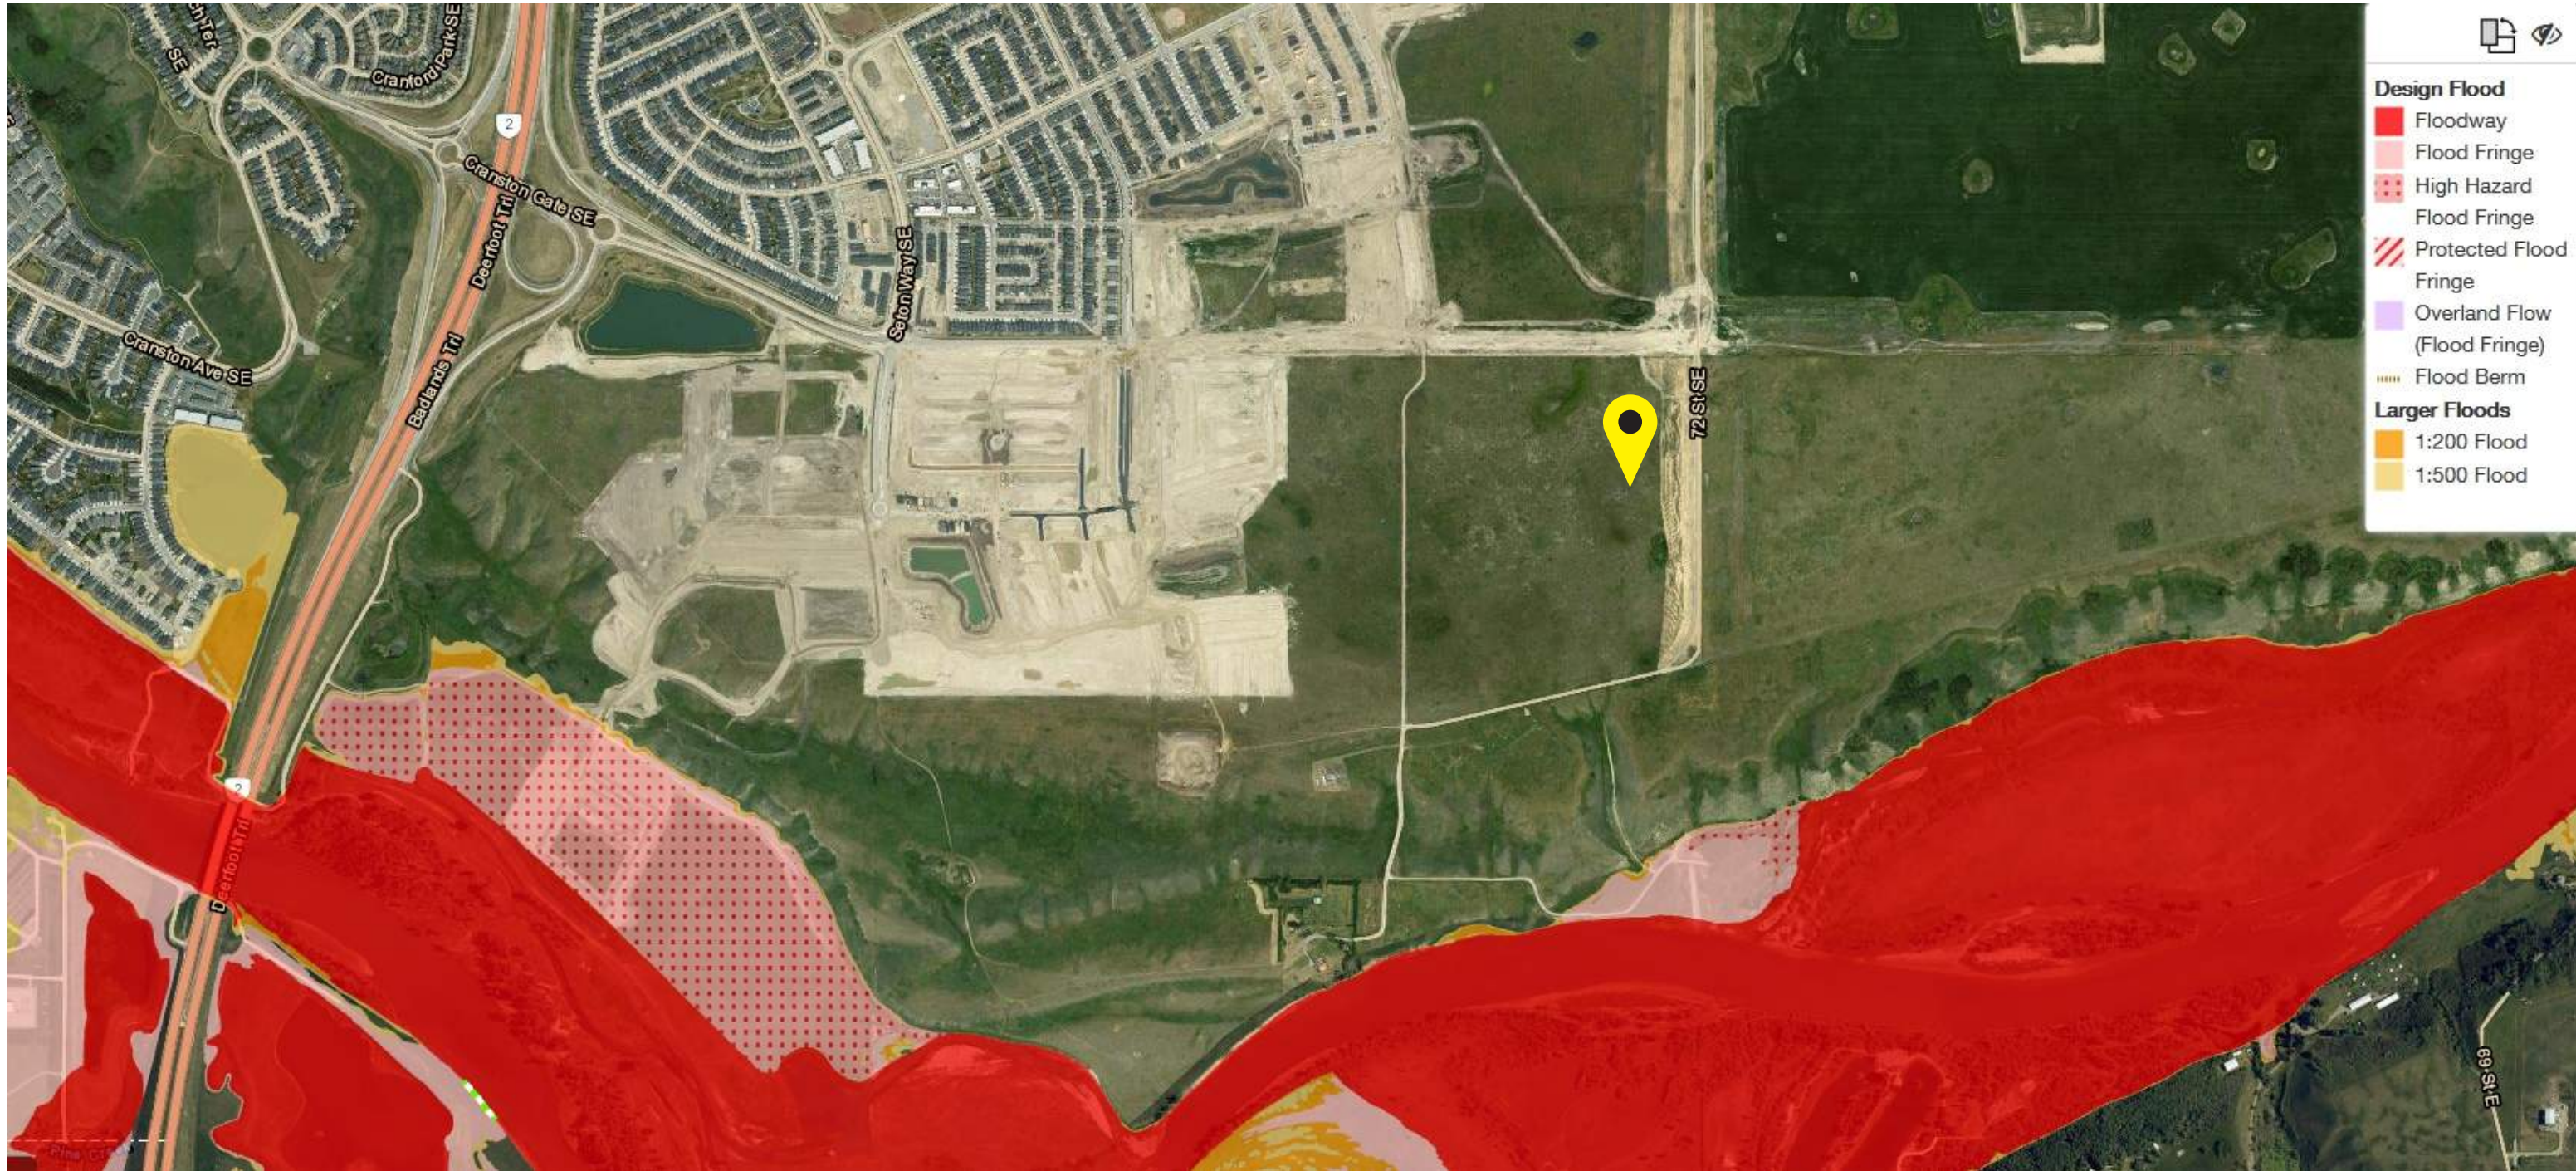

Floodway Map
NOT TO SCALE