


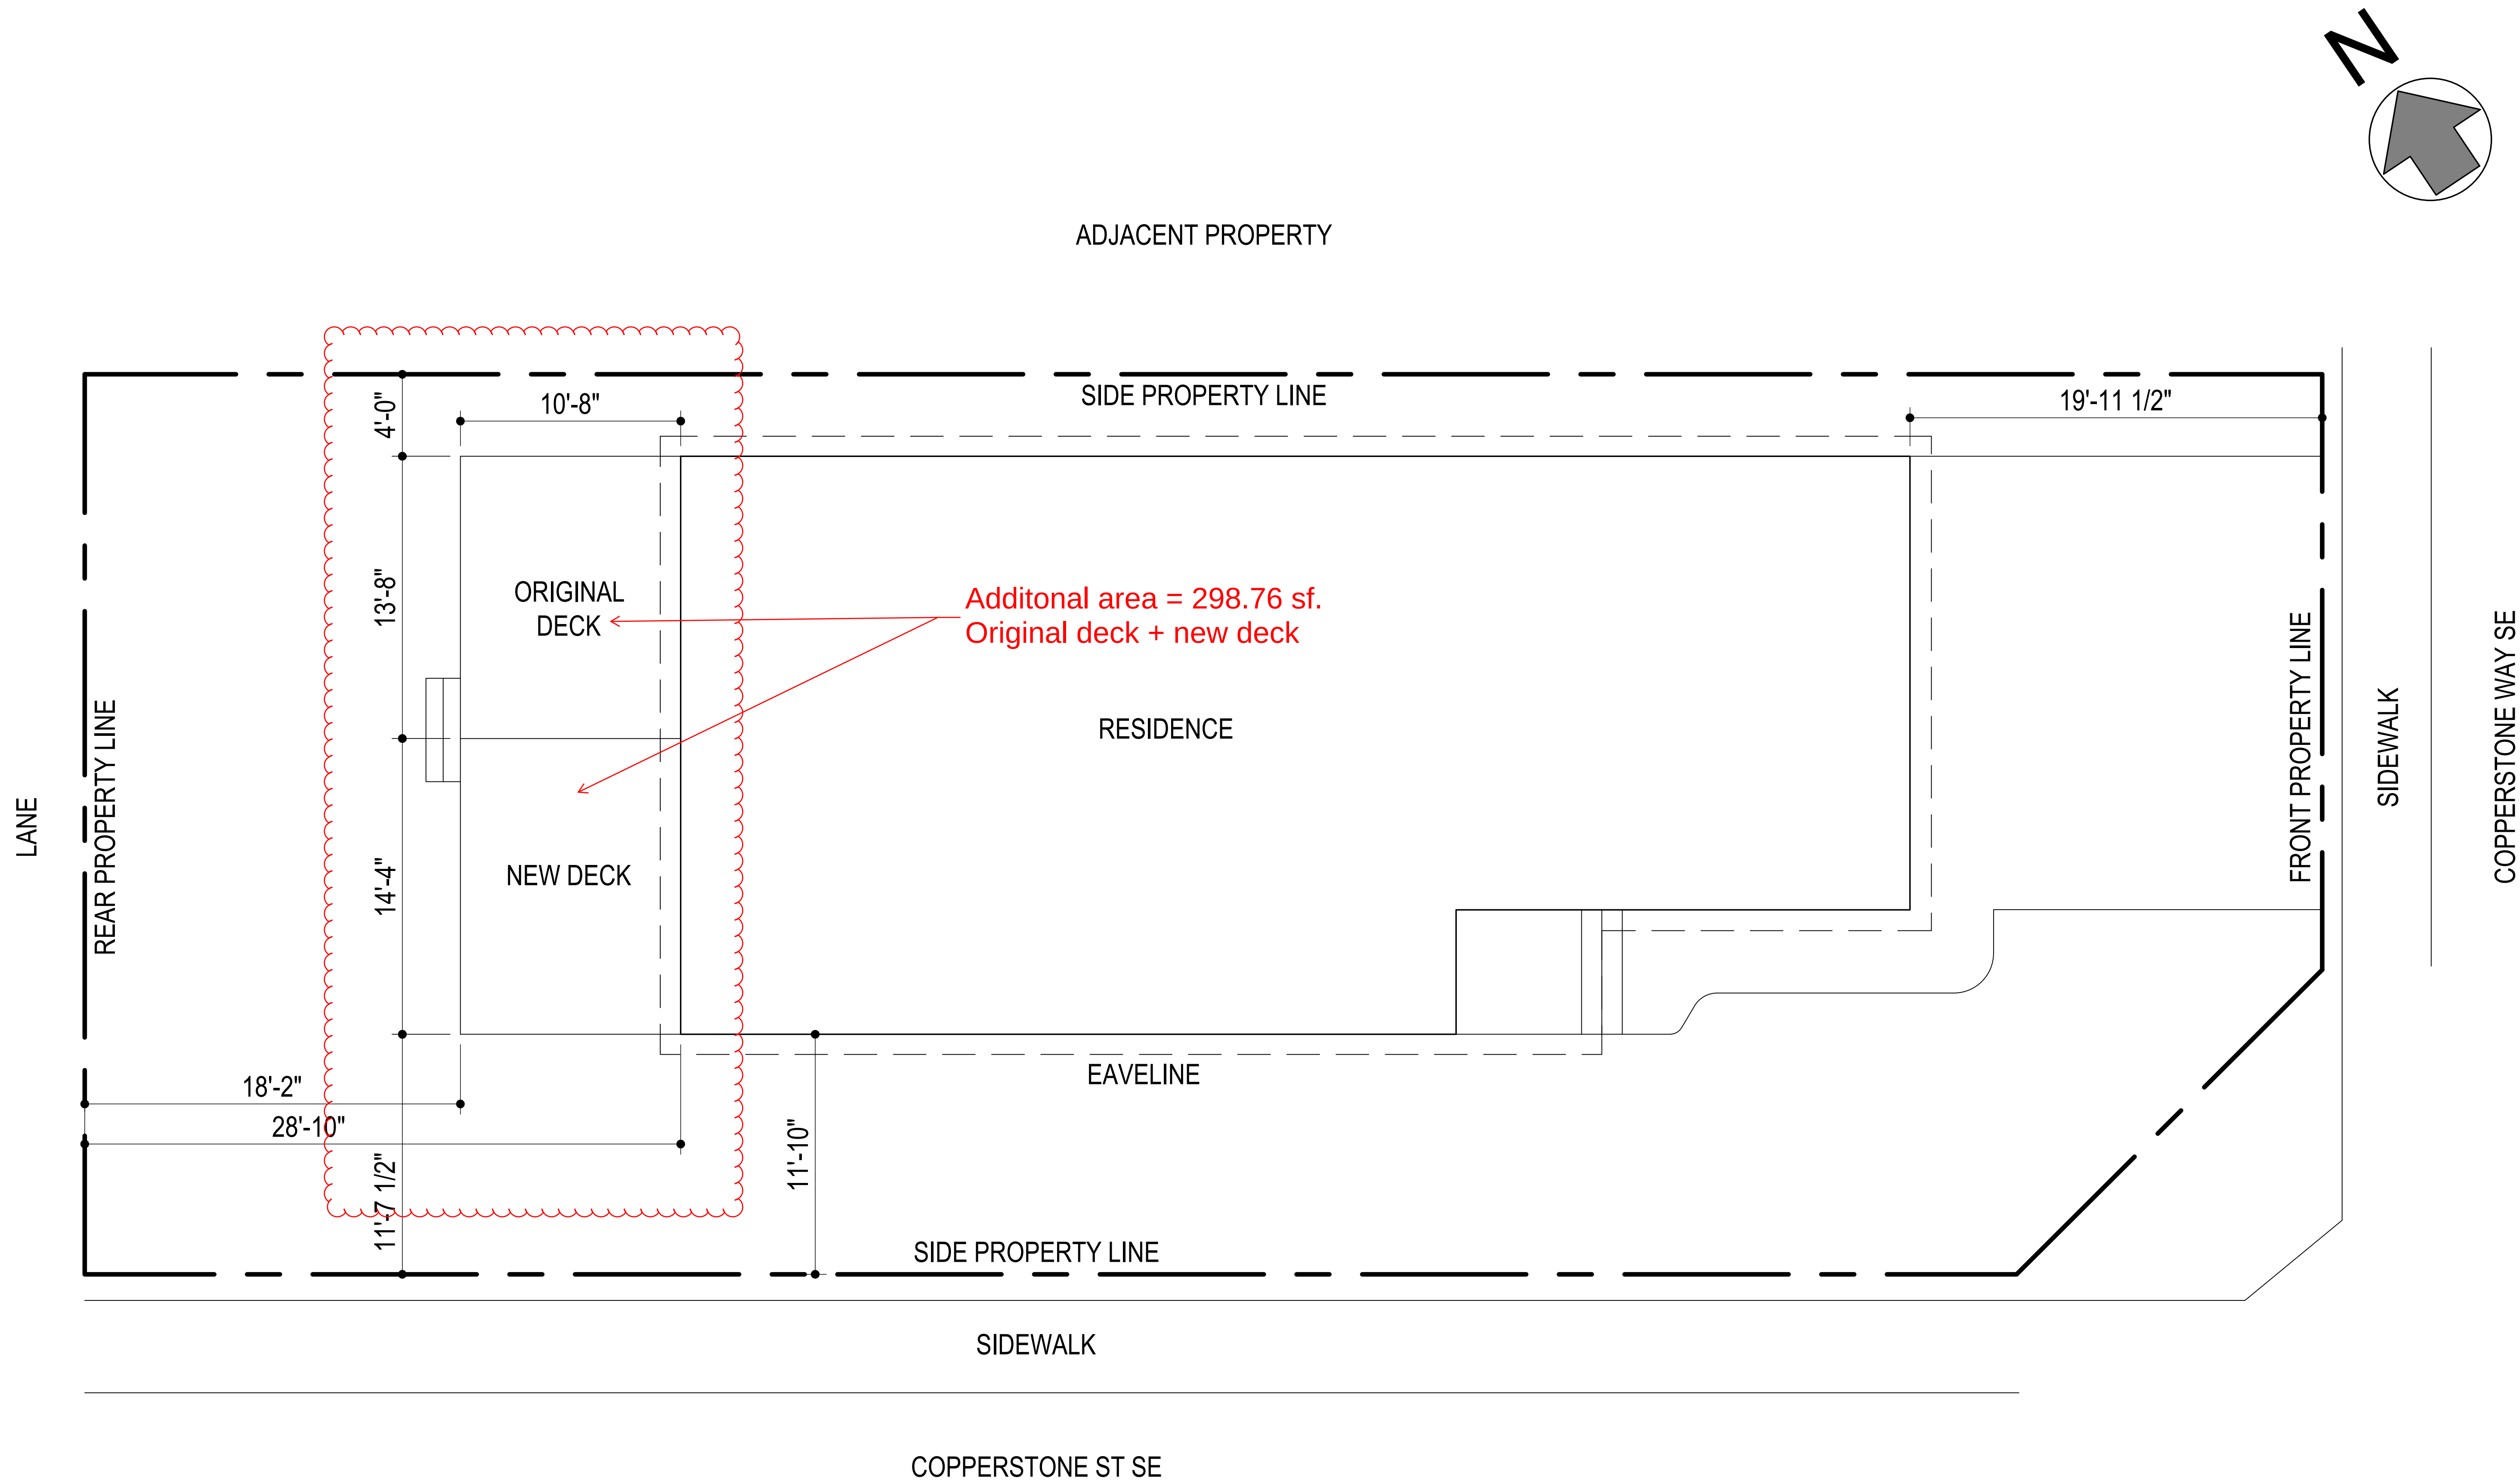

1 SITE PLAN
A1.0 SCALE: 1/4" = 1'-0"

ADDRESS: 3 COPPERSTONE WAY SE, CALGARY AB

DATE:

25 JULY 2026

ADDRESS:

3 COPPERSTONE
WAY SE
CALGARY, AB

DRAWING TITLE:

SITE PLAN

SCALE

AS NOTED

DRAWING NO:

A1.0