

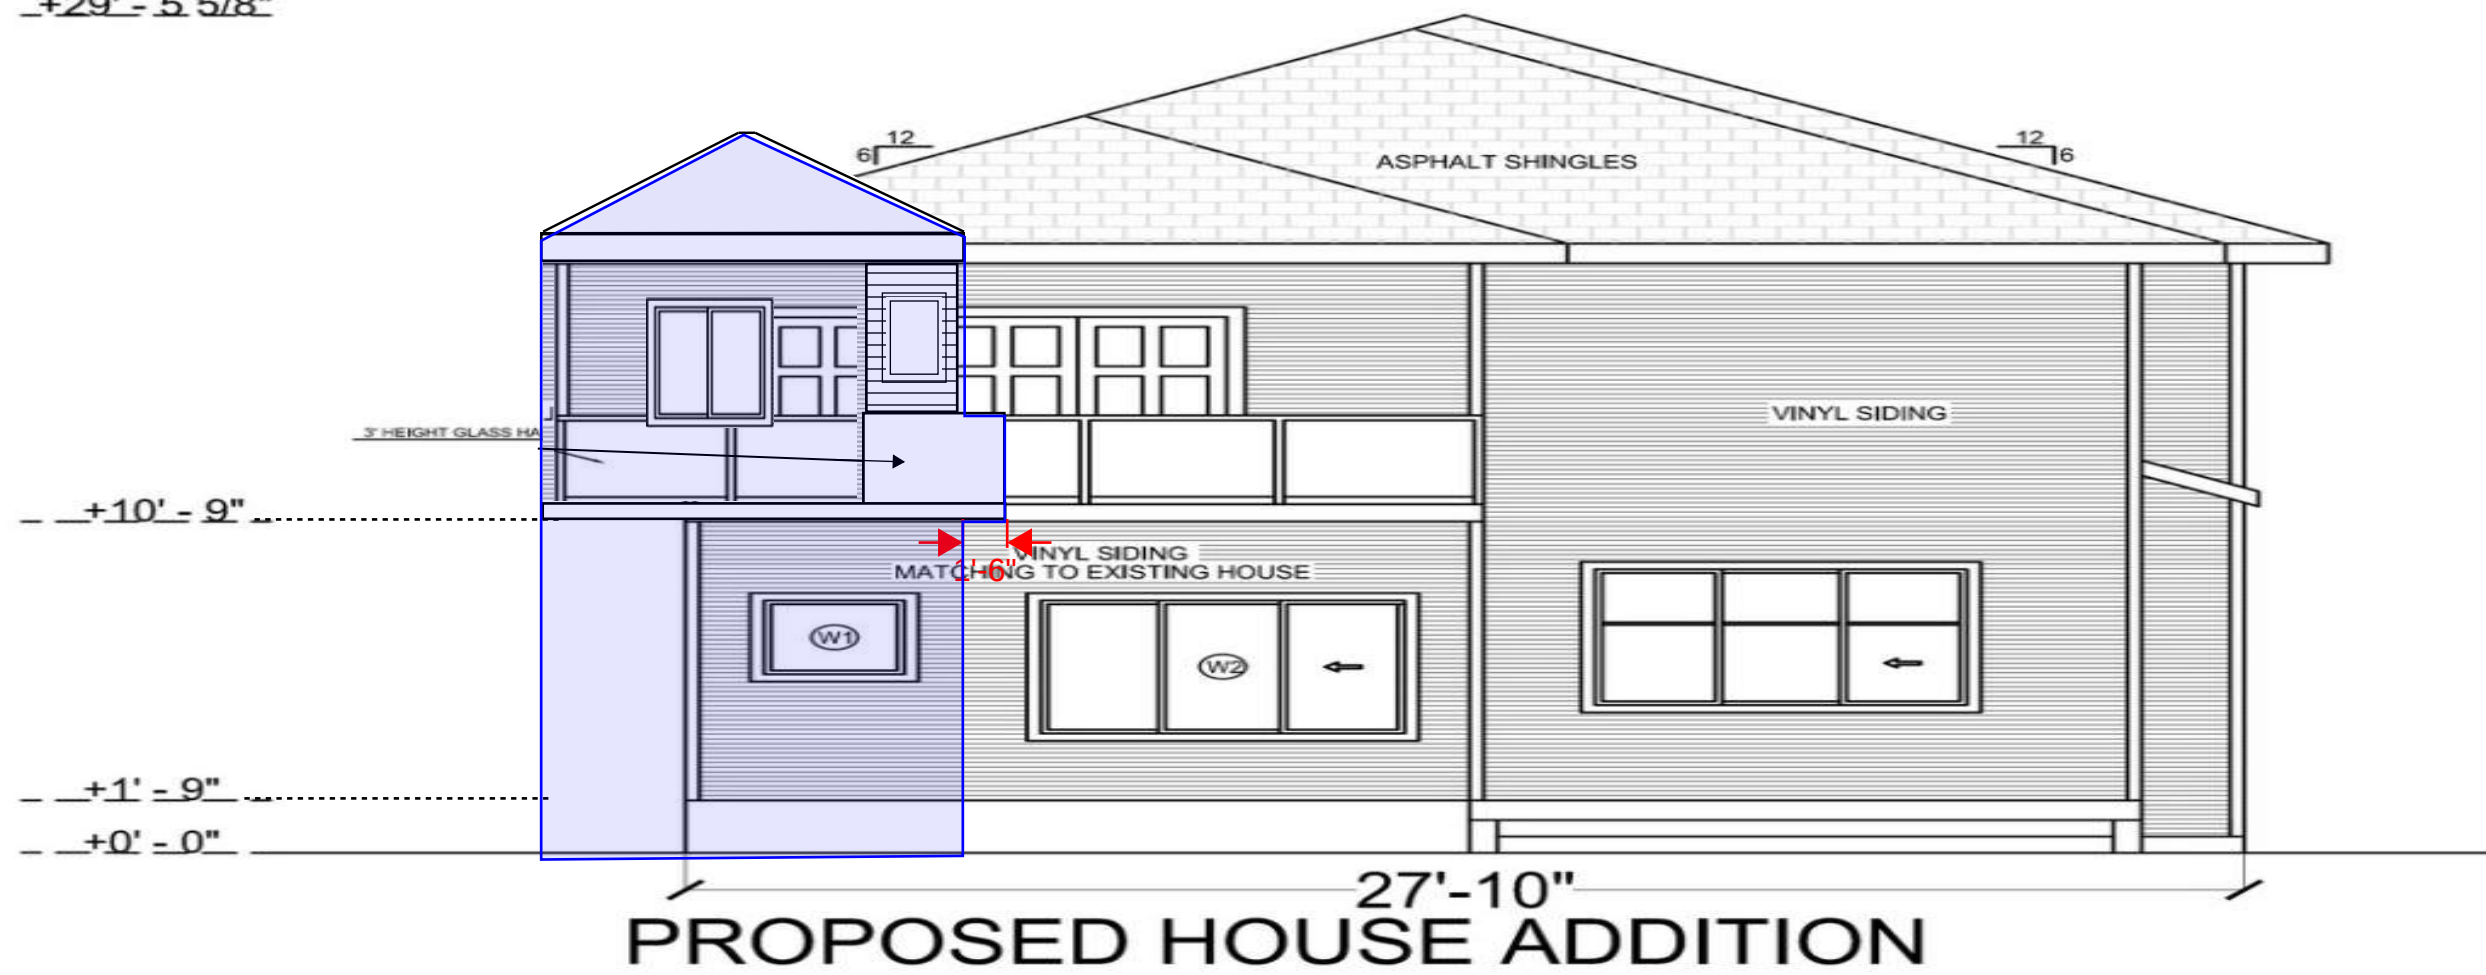


— +29' - 5 5/8"

 

27'-10"
PROPOSED HOUSE ADDITION

SITE PLAN

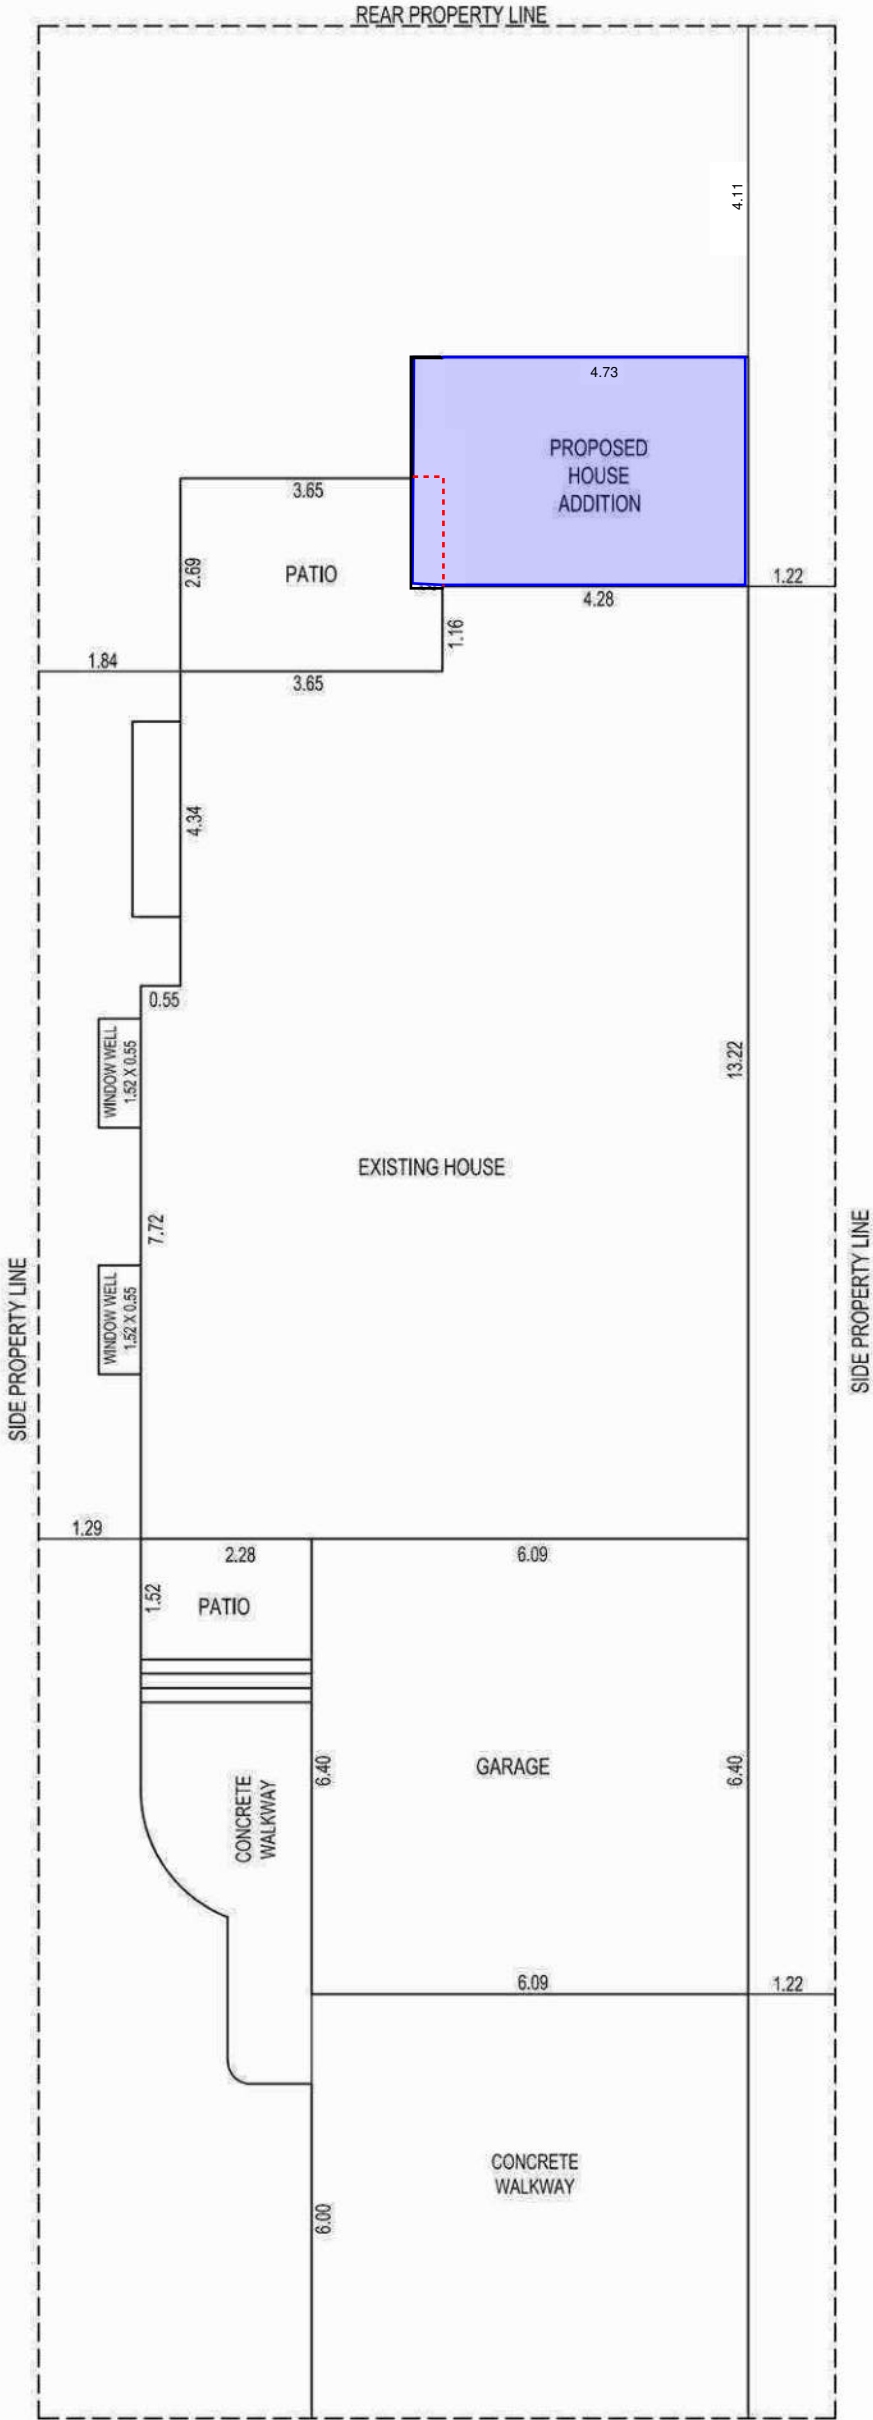

SADDLELAKE DRIVE

DATE	13/08/25
SCALE	3/16" - 1' - 0"
PROJECT	HOUSE ADDITION
AREA	147 Sq.Ft.
SHEET	A001

SITE PLAN
269 , SADDLELAKE DRIVE NE , CALGARY.

#	DATE	REVISION DESCRIPTION



STAMP

PROPOSED
WINDOW SCHEDULE

TYPE	SIZE
W1	7' - 0" x 5' - 0"
W2	3' - 0" x 3' - 0"
W3	3'-0" X 4'-0"

W4 4'-0" X 4'-0"

PROPOSED
DOOR SCHEDULE


TYPE	SIZE
D1	3' - 0" x 6' - 8"
D2	3' - 0" x 6' - 8"

+29' - 5 5/8"

+10' - 9"

+1' - 9"

+0' - 0"

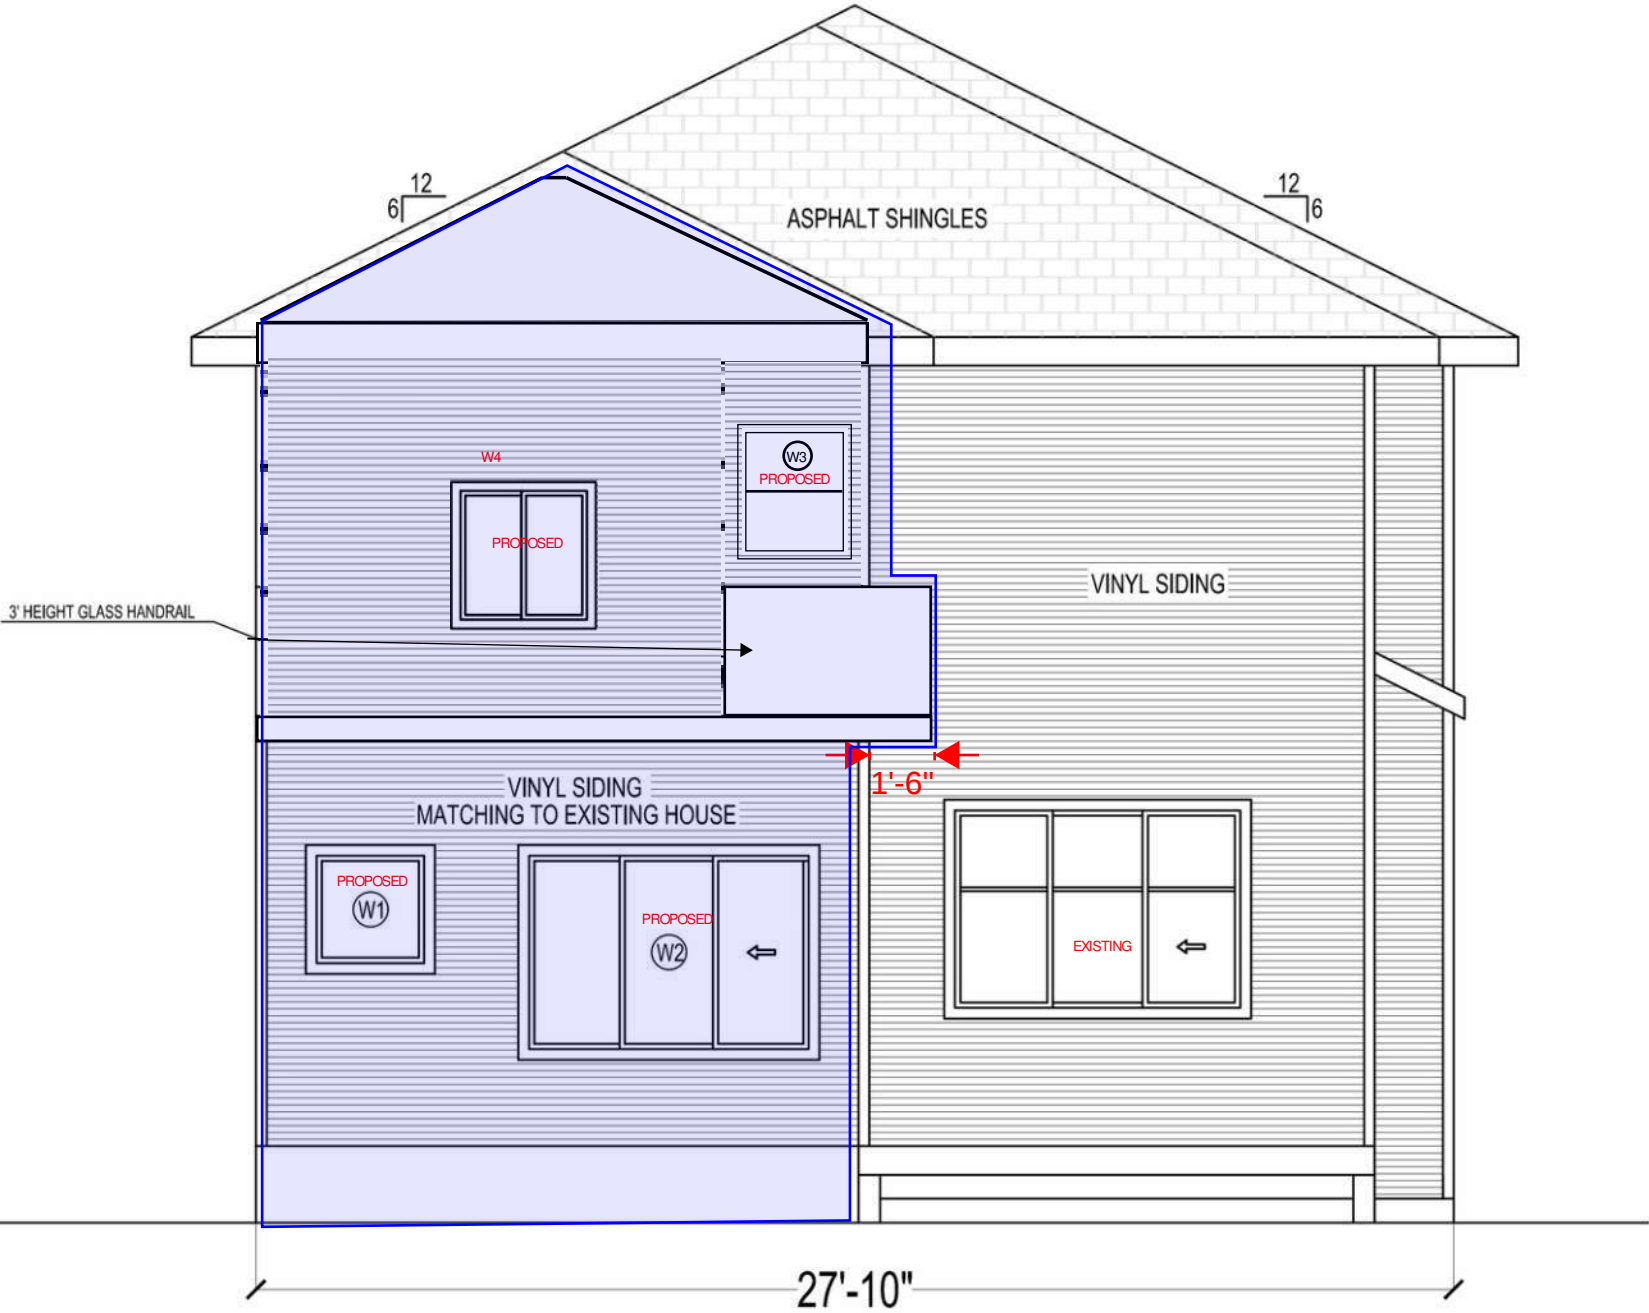

REAR ELEVATION

STAMP

REVISION DESCRIPTION

DATE

#

REAR ELEVATION

269 , SADDLELAKE
DRIVE NE , CALGARY .

DATE 13/08/25


SCALE 3/16" = 1' - 0"

PROJECT HOUSE ADDITION

AREA 147 Sq.Ft.


SHEET A004

TYPE	SIZE
W1	7' - 0" x 5' - 0"

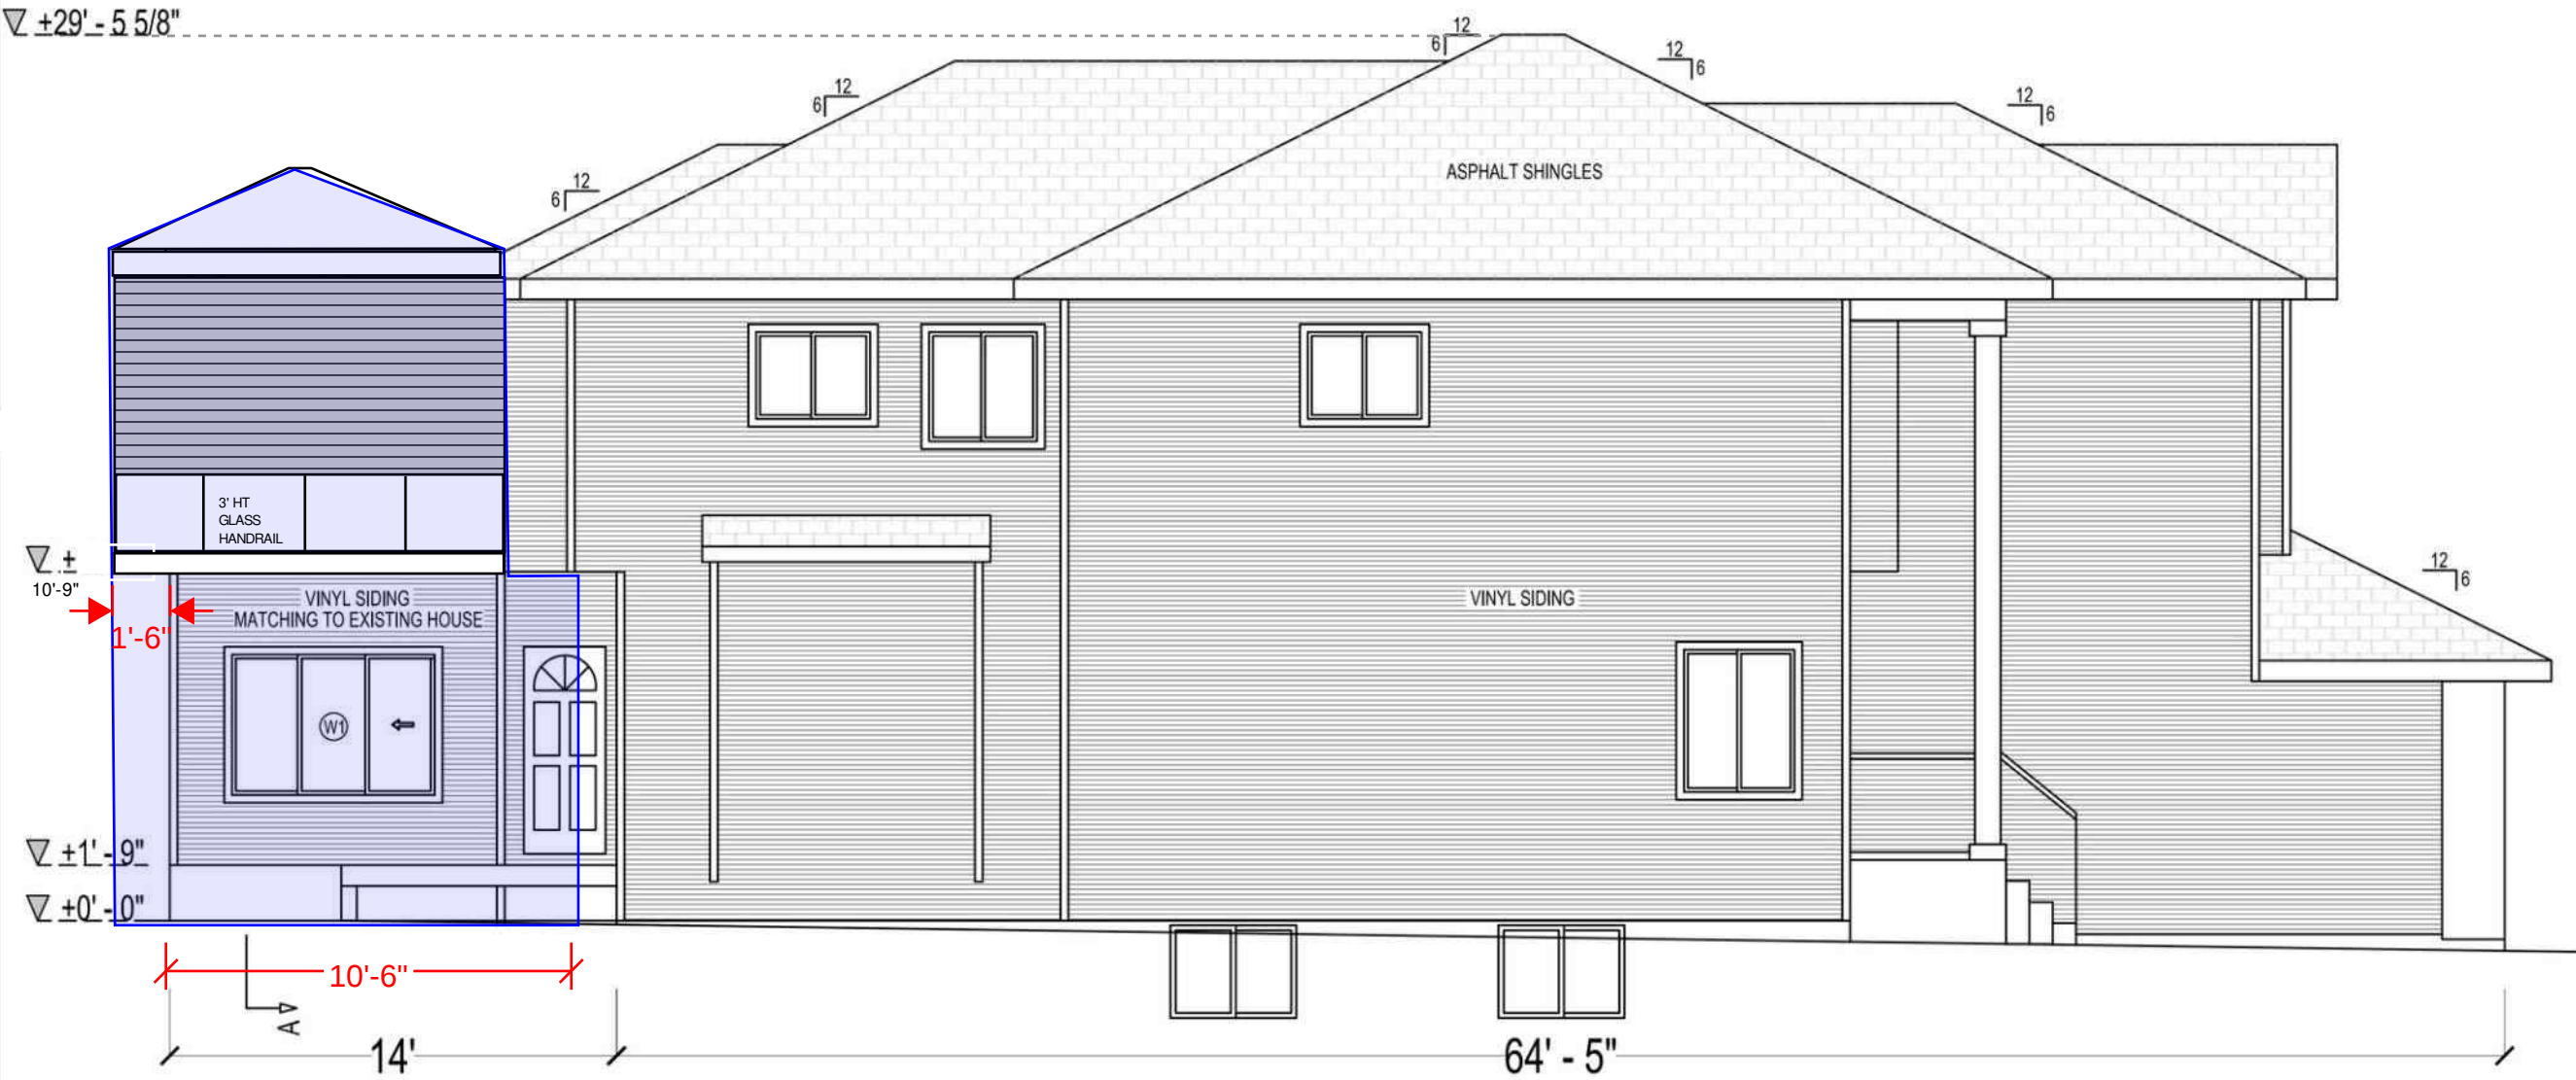[illegible]

269, SADDLELAKE
DRIVE NE, CALGARY.

DATE	13/08/25
SCALE	3/16" - 1" - 0"
PROJECT	HOUSE ADDITION
AREA	147 Sq.Ft.
SHEET	A005

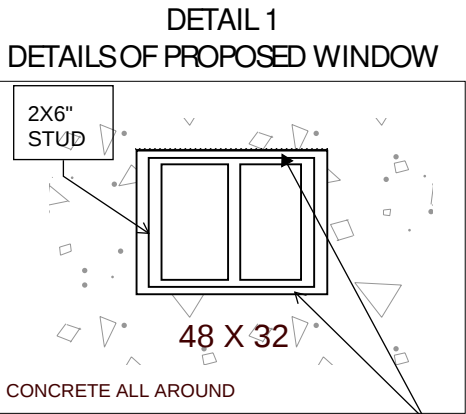

DATE	13/08/25
SCALE	3/16" = 1' - 0"
PROJECT	HOUSE ADDITION
AREA	147 Sq.Ft.
SHEET	A006

RIGHT ELEVATION	
269 , SADDLELAKE DRIVE NE , CALGARY.	

#	DATE	REVISION DESCRIPTION

STAMP
