


- LEGEND**
- LARGE DECIDUOUS TREE
 - MEDIUM DECIDUOUS TREE
 - MULTI-STEM (SMALL) DECIDUOUS TREE
 - PLANTING MIX
 - CONCRETE PAVING
 - UNIT PAVING TYPE 1
 - UNIT PAVING TYPE 2
 - PLANTER WALL
 - BENCHES
 - MOVABLE PLANTER
 - PATIO TABLE

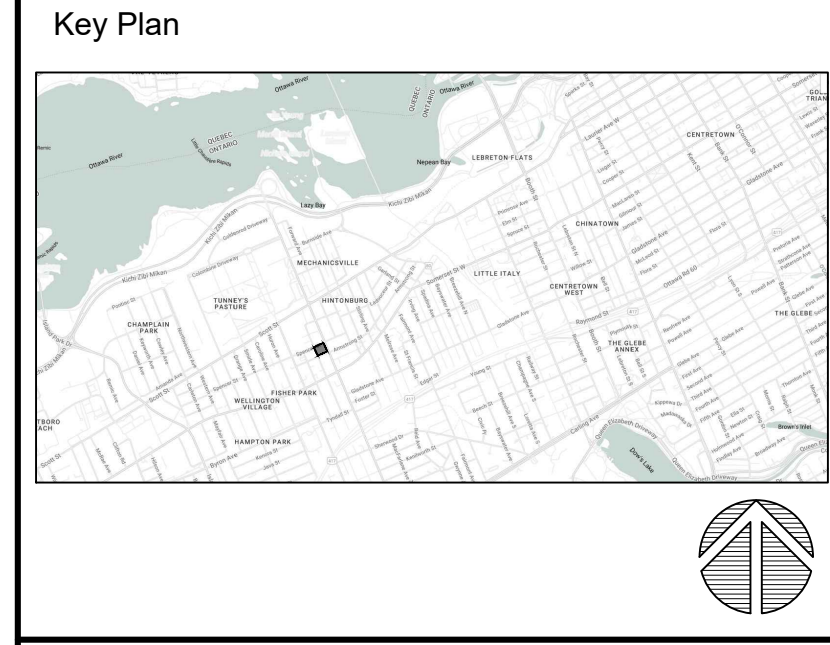

No.	Revision	Date
3	ISSUED FOR ZBLA & OPA SUBMISSION	01 MAY 2026
2	ISSUED FOR ZBLA & OPA SUBMISSION	09 JAN 2026
1	ISSUED FOR COORDINATION	04 DEC 2025

North:

Stamp:

CSW Landscape Architecture
 Urban Design
 Site Planning
 Recreation and Park Planning
 Project Management

319 McRae Avenue, Suite 502, Ottawa, Ontario, K1Z 0B9
 Tel: (613) 729-4536

- All measurements in millimeters unless specified otherwise. Do not scale drawing. All drawings to be read in conjunction with written specifications.
- Copyright reserved. This drawing is the exclusive property of CSW Landscape Architects Ltd. and shall not be used without the consent thereof.
- This Drawing may not be used for construction until signed by the landscape architect. It is the responsibility of the contractor to:
 - check and verify all dimensions on site;
 - report all errors and/or omissions to the landscape architect;
 - comply with all pertinent codes and by-laws;
 - check and verify locations of all underground services with all local utilities prior to any digging.

Project:
340 PARKDALE
 OTTAWA, ONTARIO

Drawing:
LANDSCAPE PLAN

Scale: 1:150	Date: 02 DEC 2025
Design By: SE	Drawn By: KK
Project Number: 2177-01	Sheet Number: L 1.1

Label Save: 4/26/2025 10:48:11 AM
 File Location: Z:\Projects\2177-01 340 Parkdale\Drawings\02_SPA\2177-01_340_Parkdale_OPA&ZBLA.dwg

D01-01-26-0002 / D02-02-26-0003