


Copyright Reserved
The Contractor shall verify and be responsible for all dimensions. DO NOT scale the drawing - any errors or omissions shall be reported to Stantec without delay.
The Copyrights to all designs and drawings are the property of Stantec. Reproduction or use for any purpose other than that authorized by Stantec is forbidden.

- Legend**
- EXISTING AREA ID
 - EXISTING RUNOFF COEFFICIENT
 - EXISTING STORM DRAINAGE AREA No.
 - EXISTING STORM DRAINAGE BOUNDARY
 - EXISTING DIRECTION OF OVERLAND FLOW
 - EXISTING STORM SEWER

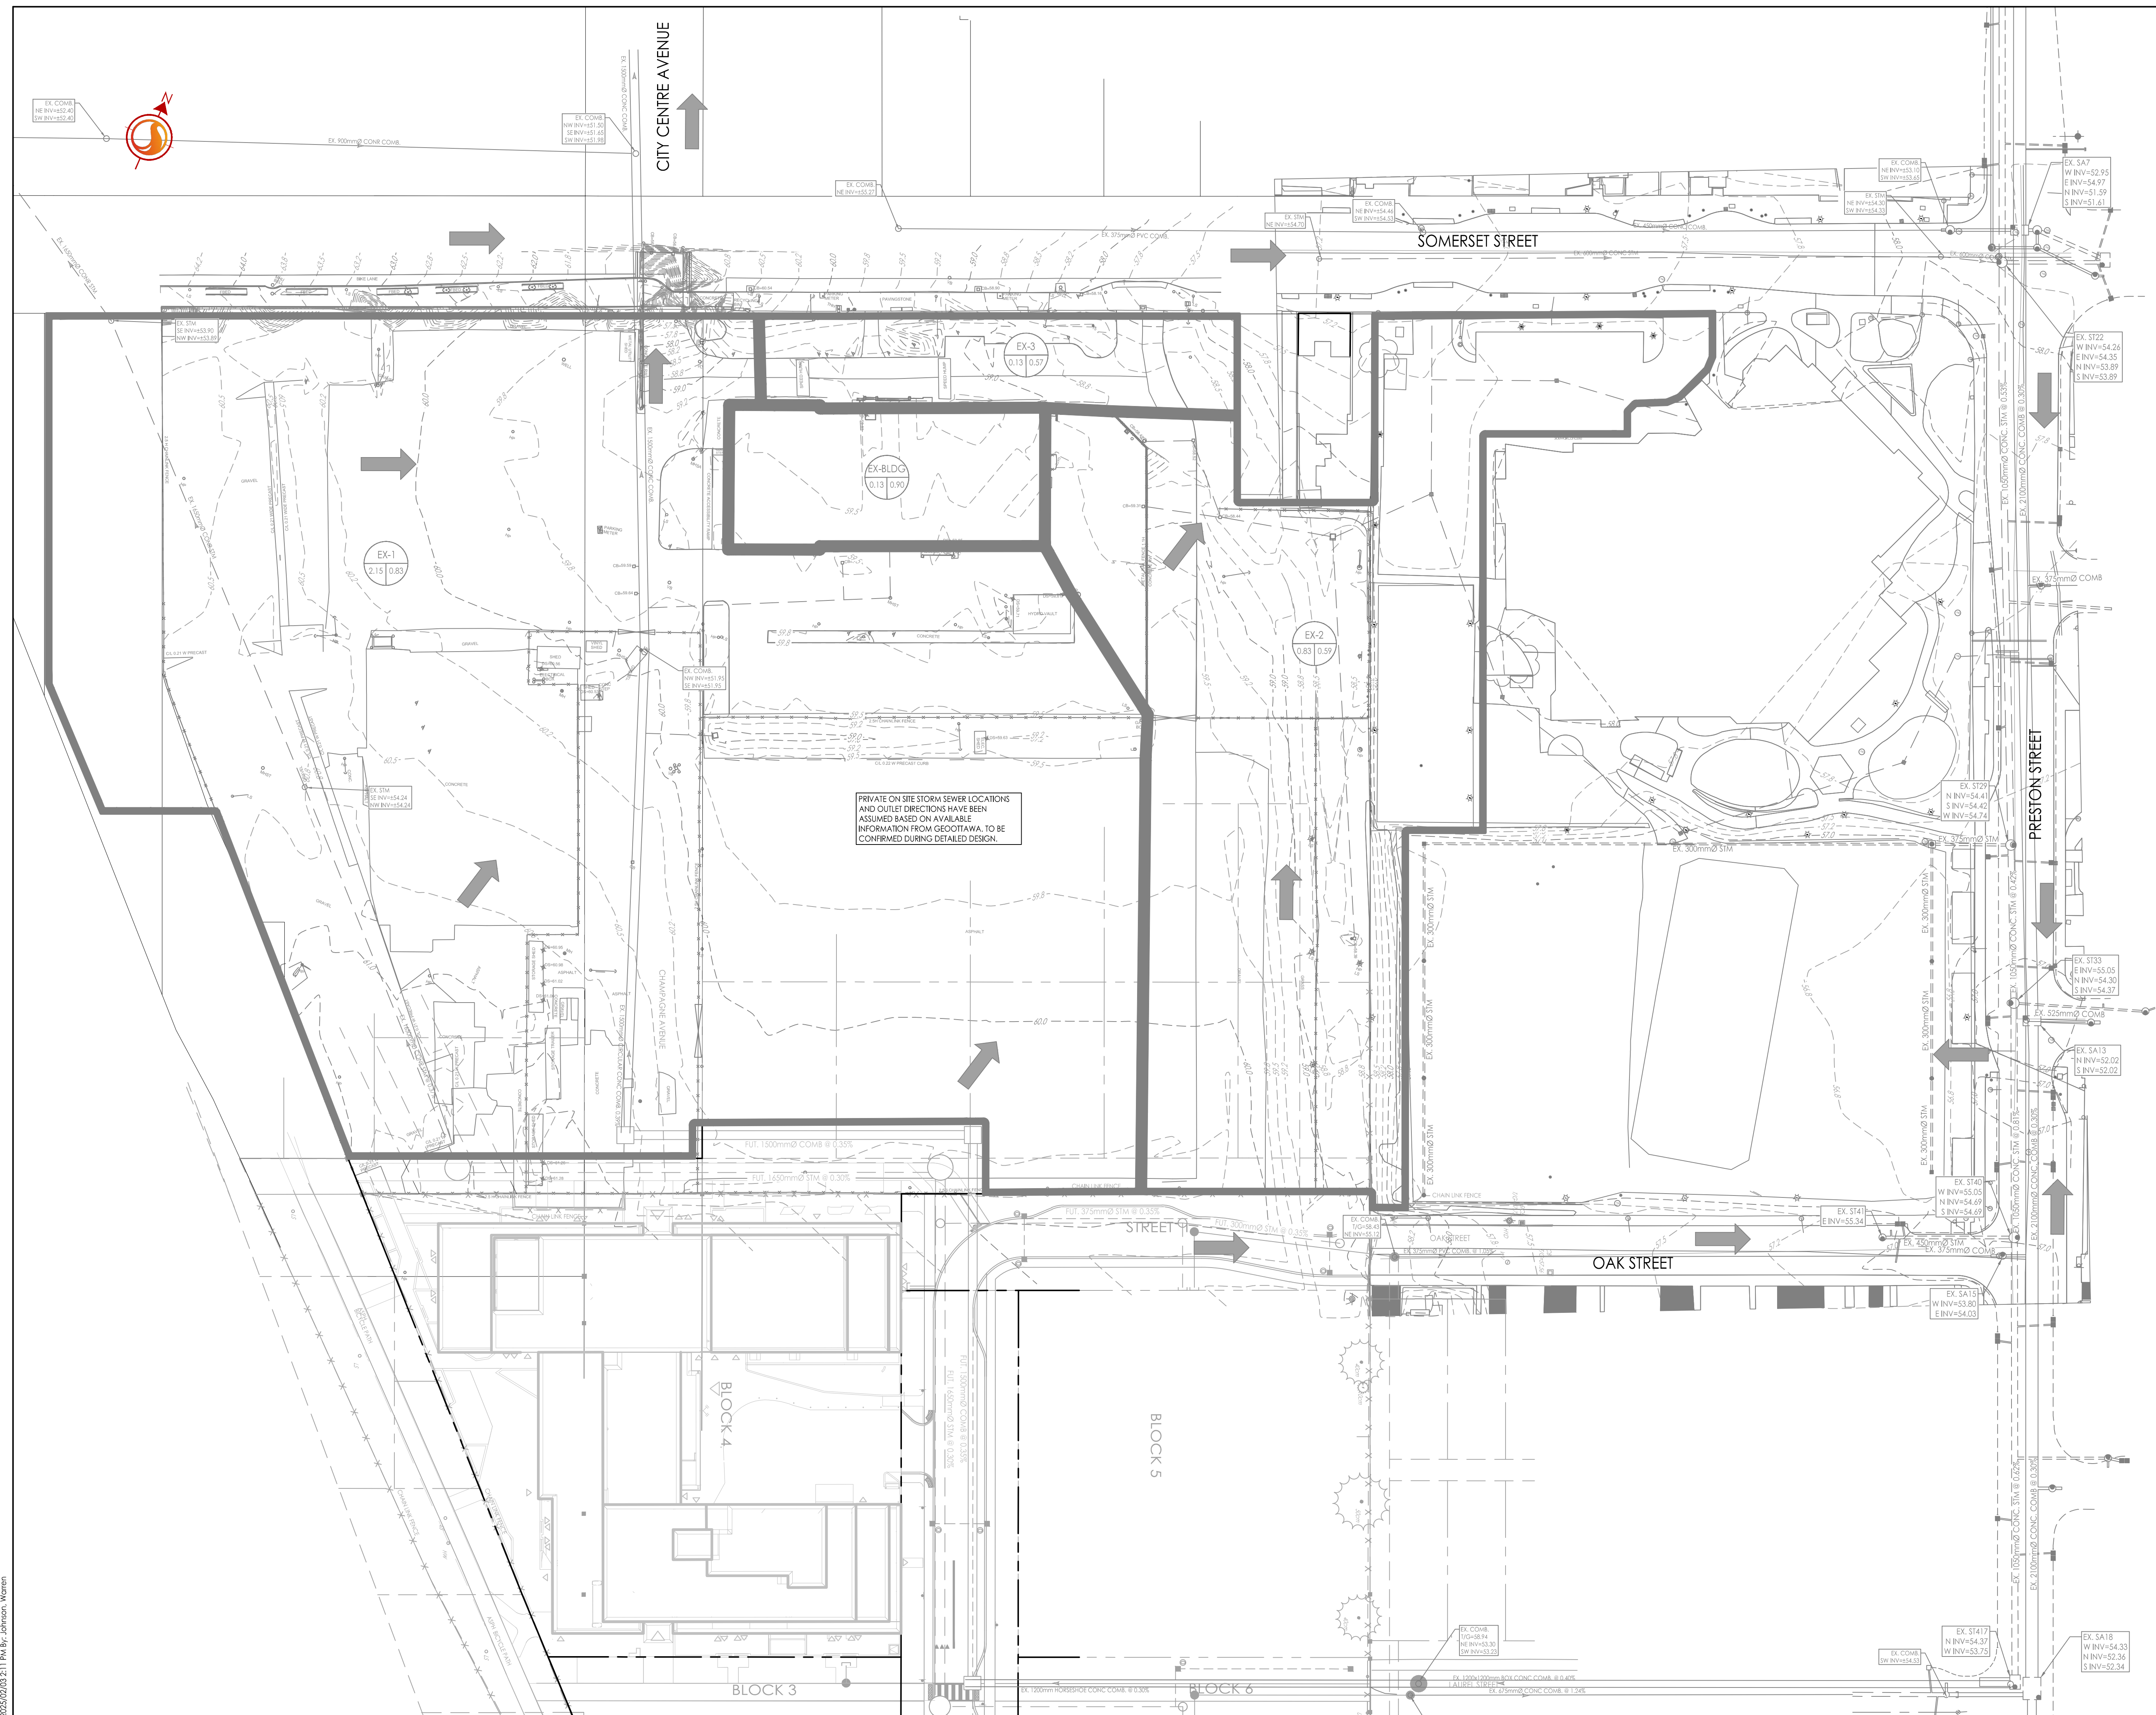

PRIVATE ON SITE STORM SEWER LOCATIONS AND OUTLET DIRECTIONS HAVE BEEN ASSUMED BASED ON AVAILABLE INFORMATION FROM GEOCITAWA, TO BE CONFIRMED DURING DETAILED DESIGN.

Revision	By	Appd.	Date
1	WAJ	PM	25.02.03

File Name: 160402067.dwg

Permit-Seal	Dwn.	Chkd.	Dgn.	Date
	WAJ	PM	WAJ	24.12.02

Client/Project
CITY OF OTTAWA

1010 SOMERSET STREET

OTTAWA, ON

Title
**EXISTING CONDITIONS
STORM DRAINAGE PLAN**

Project No. 160402067	Scale 1:500	Sheet 5 of 7	Revision 1
--------------------------	----------------	-----------------	---------------

X:\Projects\160402067\160402067.dwg
 2003/02/25 11:08:45
 ORIGINAL SHEET - ARCH D