


PLAN VIEW - STA.2+000 TO STA.2+280
SCALE 1:500

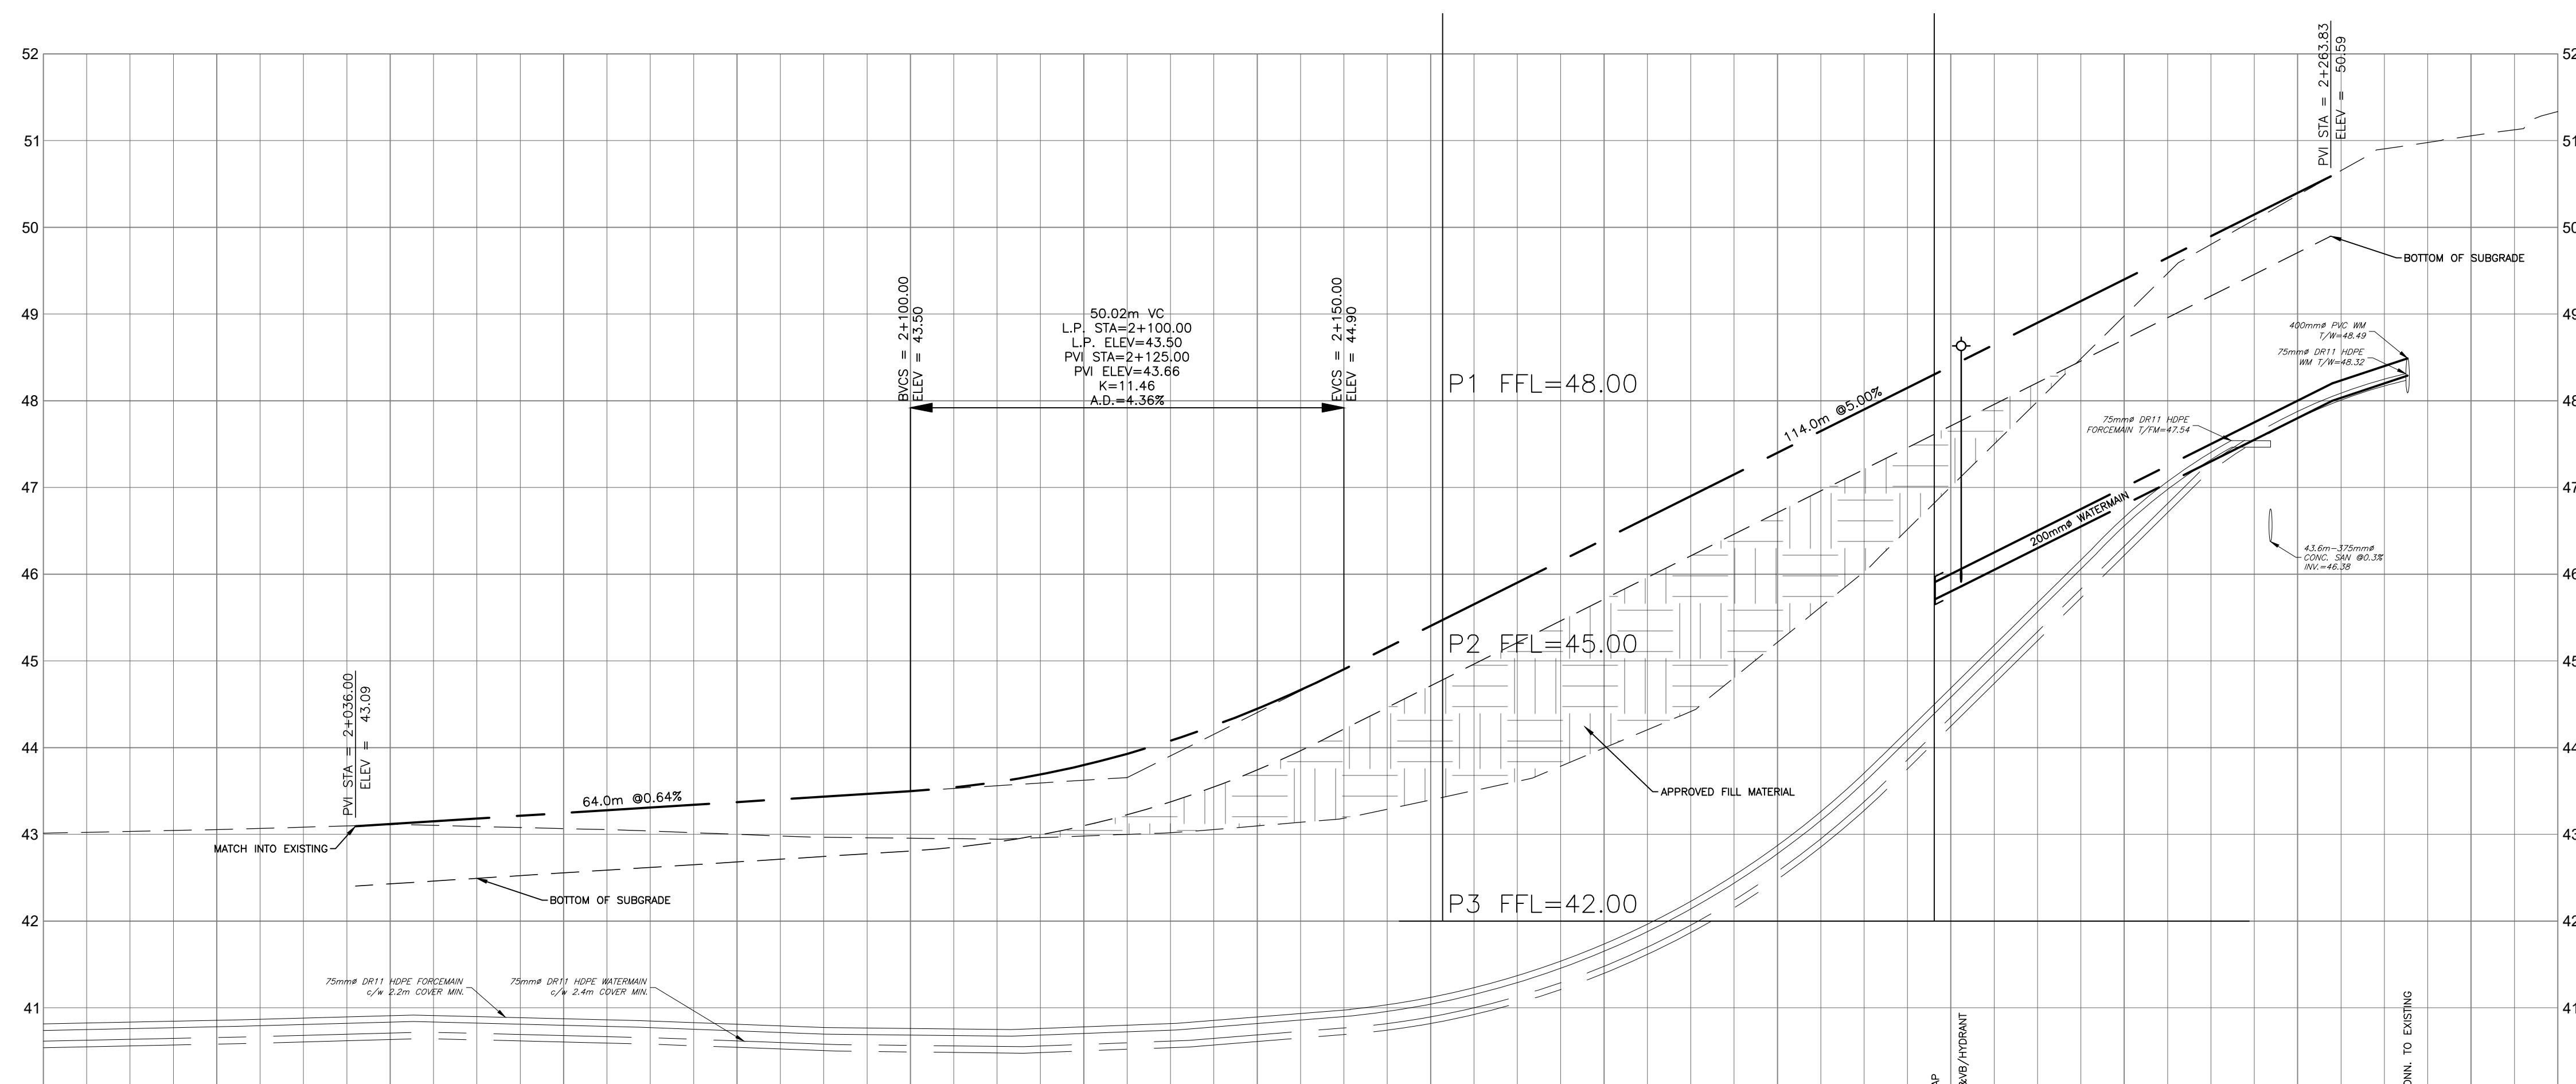


CHAINAGE	43.01 43.01	43.05 43.05	43.12 43.12	43.25 43.25	43.37 43.37	43.50 43.50	43.60 43.60	44.45 44.45	45.40 45.40	46.40 46.40	47.40 47.40	48.40 48.40	49.40 49.40	50.40 50.40	51.05 51.05	51.14 51.14
ELEVATIONS PROPOSED EXISTING																
TOP OF WATERMAIN ELEVATION												45.91 46.00 46.06	47.00	48.00	48.47	
STORM SEWER INVERTS																
SANITARY SEWER INVERTS																
CHAINAGE	2+000	2+020	2+040	2+060	2+080	2+100	2+120	2+140	2+160	2+180	2+200	2+220	2+240	2+260	2+280	2+299

CAUTION

THE POSITION OF ALL POLE LINES, CONDUITS, WATERMAINS, SEWERS AND OTHER UNDERGROUND AND OVERGROUND UTILITIES AND STRUCTURES IS NOT NECESSARILY SHOWN ON THE CONTRACT DRAWINGS, AND WHERE SHOWN, THE ACCURACY OF THE POSITION OF SUCH UTILITIES AND STRUCTURES IS NOT GUARANTEED. BEFORE STARTING WORK, DETERMINE THE EXACT LOCATION OF ALL SUCH UTILITIES AND STRUCTURES AND ASSUME ALL LIABILITY FOR DAMAGE TO THEM.

JOB BENCH MARK JBM▲
CITY OF OTTAWA COTTON MONUMENT 20160007 WITH AN OF ELEVATION=52.51
NORTHING=5040095.91 EASTING=384293.93

TOPOGRAPHIC INFORMATION
PART OF LOT 30, CONCESSION 1 (OLD SURVEY),
GEOGRAPHIC TOWNSHIP OF CUMBERLAND, CITY OF OTTAWA
TOPOGRAPHIC INFORMATION PROVIDED BY ANNIS, O'SULLIVAN, VOLLEBEKK LTD. O.L.S
(S8832) SURVEY DATED APRIL 30, 2005, (FINAL AMENDMENT)
SITE GRID SYSTEM MTM NAD 83, ZONE 18

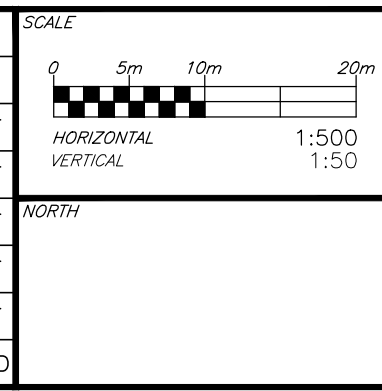[illegible]

DESIGNED
BY



The seal is circular with a double border. The outer border contains the text "PROVINCE OF ONTARIO" at the bottom and "LICENSED PROFESSIONAL ENGINEER" at the top. In the center, there is a stylized signature of "JLF" in blue ink. Below the signature, the name "J.L. FITZPATRICK" is printed in black capital letters. At the bottom of the seal, the license number "2026-06-11" is printed in black.

REVIEWED BY



CLIENT

TRIM 1 GP INC.
115 CHAMPAGNE AVE SOUTH
OTTAWA, ON. K1S 5V5
819.664.4195

 **exp Services Inc.**
+1 (813) 688 1899 / +1 (813) 225 7330
2005 Greenview Drive, Unit 102
Ottawa, ON K2B 6H6
Canada
www.exp.com
• BUILDINGS • EARTH & ENVIRONMENT • ENERGY •
• INDUSTRIAL • INFRASTRUCTURE • SUSTAINABILITY •

BASEPLAN	SAB
DESIGN	JLF
CHECKED	JLF
CAD	SAB
PROJECT MANAGER	BMT
APPROVED	BMT

PROJECT	1015 TWEDDLE ROAD DEVELOPMENT 1015 TWEDDLE ROAD OTTAWA, ONTARIO.
TITLE	TWEDDLE AVENUE PLAN AND PROFILE STA.2+000 TO STA.2+280

	PROJECT No.
	OTT-00259629-A0
	SURVEY
	AOV
	DATE
	OCT 2024
	DRAWING No.
	C102