



JAMESON CORNER 15-04 REV.
LOT RZ34

CAMBIE 15-02 REV.
LOT RZ36

GRANVILLE 15-03
LOT RZ38

KITSILANO 15-01 REV.
LOT RZ40

GRANVILLE 15-03
LOT RZ42

FRONT ELEVATION



GRANVILLE 15-03 REV.
LOT RZ41

KITSILANO 15-01
LOT RZ39

GRANVILLE 15-03 REV.
LOT RZ37

CAMBIE 15-02
LOT RZ35

JAMESON CORNER 15-04
LOT RZ33

REAR ELEVATION

GENERAL NOTES:

1. THE CONTRACTOR IS RESPONSIBLE FOR CHECKING AND VERIFYING ALL DIMENSIONS, ANY DISCREPANCY SHOULD BE REPORTED TO RICHCRAFT HOMES
2. ALL WORK AND MATERIALS TO BE IN COMPLIANCE WITH ALL CODES, REGULATIONS, AND BY-LAWS.
3. ADDITIONAL DRAWINGS MAY BE ISSUED FOR CLARIFICATION TO ASSIST THE PROPER EXECUTION OF WORK. SUCH DRAWINGS WILL HAVE THE SAME MEANING AND INTENT AS IF THEY WERE INCLUDED WITH THE PLANS IN CONTRACT DOCUMENTS.
4. DO NOT SCALE DRAWINGS.
5. THIS DRAWING SHALL NOT BE USED OR COPIED WITHOUT THE AUTHORIZATION OF RICHCRAFT HOMES.

REFER TO 3/16" MASTER FOOTPRINTED PLANS FOR DIMENSIONS & DETAILS NOT SHOWN.

SEAL:

10.			
9.			
8.			
7.			
6.			
5.			
4.			
3.			
2.	01/13/14	FOR CONSTRUCTION	CS
1.	09/11/13	FOR PERMIT	KL
#	DATE:	DESCRIPTION	Init.

REVISIONS

A	A - DETAIL NUMBER
B	B - SHEET NUMBER (DETAIL REQUIRED)
C	C - SHEET NUMBER (DETAIL LOCATION)

PROJECT: RIVERSIDE
BACK TO BACK TOWNHOMES
BLOCK - 4
88-96 STOCKHOLM PRIV. & 116-124 NUTTING CRES.

CLIENT:


DRAWING TITLE:
FRONT & BACK ELEVATIONS


DATE: 09/11/13	SCALE: 3/32" = 1'-0"	SHEET #: Blk4-4
DRAWN BY: KL	CHECKED: RLW	



JAMESON CORNER 15-04
LOT RZ33

JAMESON CORNER 15-04 REV.
LOT RZ34

RIGHT SIDE ELEVATION

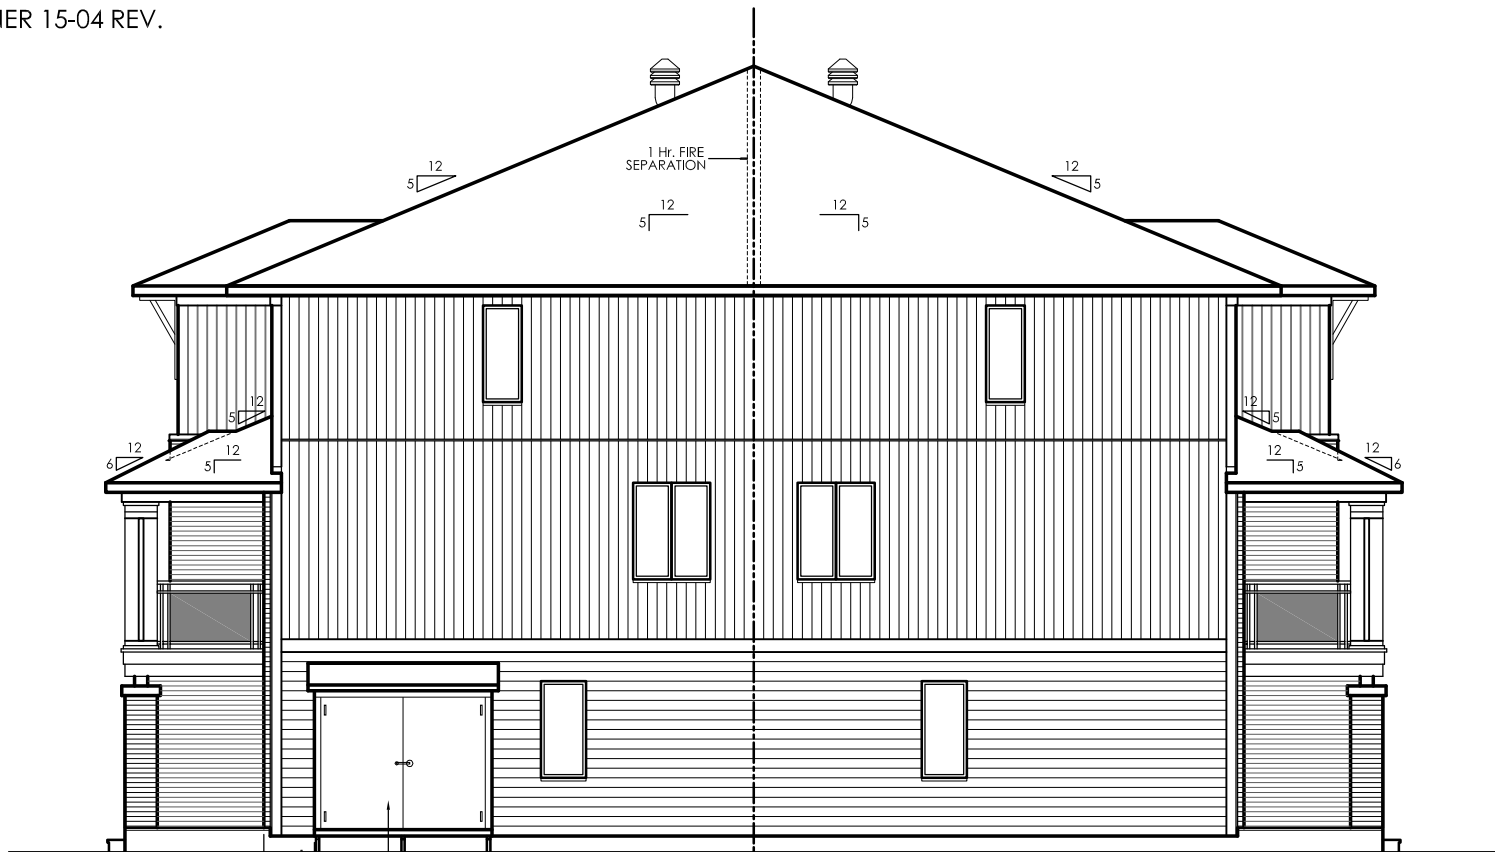

GRANVILLE 15-03
LOT RZ42

GRANVILLE 15-03 REV.
LOT RZ41

LEFT SIDE ELEVATION

GENERAL NOTES:

1. THE CONTRACTOR IS RESPONSIBLE FOR CHECKING AND VERIFYING ALL DIMENSIONS, ANY DISCREPANCY SHOULD BE REPORTED TO RICHCRAFT HOMES
2. ALL WORK AND MATERIALS TO BE IN COMPLIANCE WITH ALL CODES, REGULATIONS, AND BY-LAWS.
3. ADDITIONAL DRAWINGS MAY BE ISSUED FOR CLARIFICATION TO ASSIST THE PROPER EXECUTION OF WORK. SUCH DRAWINGS WILL HAVE THE SAME MEANING AND INTENT AS IF THEY WERE INCLUDED WITH THE PLANS IN CONTRACT DOCUMENTS.
4. DO NOT SCALE DRAWINGS.
5. THIS DRAWING SHALL NOT BE USED OR COPIED WITHOUT THE AUTHORIZATION OF RICHCRAFT HOMES.

REFER TO 3/16" MASTER FOOTPRINTED PLANS FOR DIMENSIONS & DETAILS NOT SHOWN.

SEAL:

10.			
9.			
8.			
7.			
6.			
5.			
4.			
3.			
2.	01/13/14	FOR CONSTRUCTION	CS
1.	09/11/13	FOR PERMIT	KL
#	DATE:	DESCRIPTION	Init.

REVISIONS

A	A - DETAIL NUMBER
B	B - SHEET NUMBER (DETAIL REQUIRED)
C	C - SHEET NUMBER (DETAIL LOCATION)

PROJECT: RIVERSIDE
BACK TO BACK TOWNHOMES
BLOCK - 4
88-96 STOCKHOLM PRIV. & 116-124 NUTTING CRES.

CLIENT:


DRAWING TITLE:
SIDE ELEVATIONS

DATE: 09/11/13	SCALE: 3/32" = 1'-0"	SHEET #: Blk4-5
DRAWN BY: KL	CHECKED: RLW	



EAST ELEVATION



WEST ELEVATION

REFER TO 3/16" PLANS FOR DIMENSIONS & DETAILS NOT SHOWN.



**M. David Blakely
Architect Inc.**

2200 Prince of Wales Dr. Suite 101 Ottawa, Ontario
Phone (613) 226-8811 Fax (613) 226-7942

- GENERAL NOTES:
- 1 - THE CONTRACTOR IS RESPONSIBLE FOR CHECKING AND VERIFYING ALL DIMENSIONS, ANY DISCREPANCY MUST BE REPORTED TO M. DAVID BLAKELY ARCHITECT INC.
 - 2 - ALL WORK AND MATERIALS TO BE IN COMPLIANCE WITH ALL CODES, REGULATIONS, & BY-LAWS
 - 3 - ADDITIONAL DRAWINGS MAY BE ISSUED FOR CLARIFICATION TO ASSIST THE PROPER EXECUTION OF WORK. SUCH DRAWINGS WILL HAVE THE SAME MEANING AND INTENT AS IF THEY WERE INCLUDED WITH THE PLANS IN CONTRACT DOCUMENTS
 - 4 - DO NOT SCALE DRAWINGS.
 - 5 - THIS DRAWING SHALL NOT BE USED OR COPIED WITHOUT THE AUTHORIZATION OF THE ARCHITECT
 - 6 - THIS DRAWING SHALL NOT BE USED FOR PERMIT OR CONSTRUCTION UNLESS THE DRAWING BEARS THE ARCHITECT'S SEAL AND SIGNATURE
 - 7 - THIS REPRODUCTION SHALL NOT BE ALTERED.



#	DATE	DESCRIPTION	INT.
1.	18/08/15	REVISED MODEL TYPES	SM
2.	31/07/15	FOR PERMIT	SM
3.	30/07/15	FOR REVIEW	SM
4.			
5.			
6.			
7.			
8.			
9.			
10.			
11.			
12.			



A - DETAIL NUMBER
B - SHEET NUMBER
(DETAIL REQUIRED)
C - SHEET NUMBER
(DETAIL LOCATION)

RIVERSIDE SOUTH
BLOCK - 7
BACK TO BACK
OTTAWA, ONTARIO

RICH CRAFT
Group of Companies

BLOCK ELEVATIONS

DATE: JULY, 2015 SCALE: 1/8" = 1'-0"
DRAWN BY: SBM CHECKED BY: MDB
B7-4

