

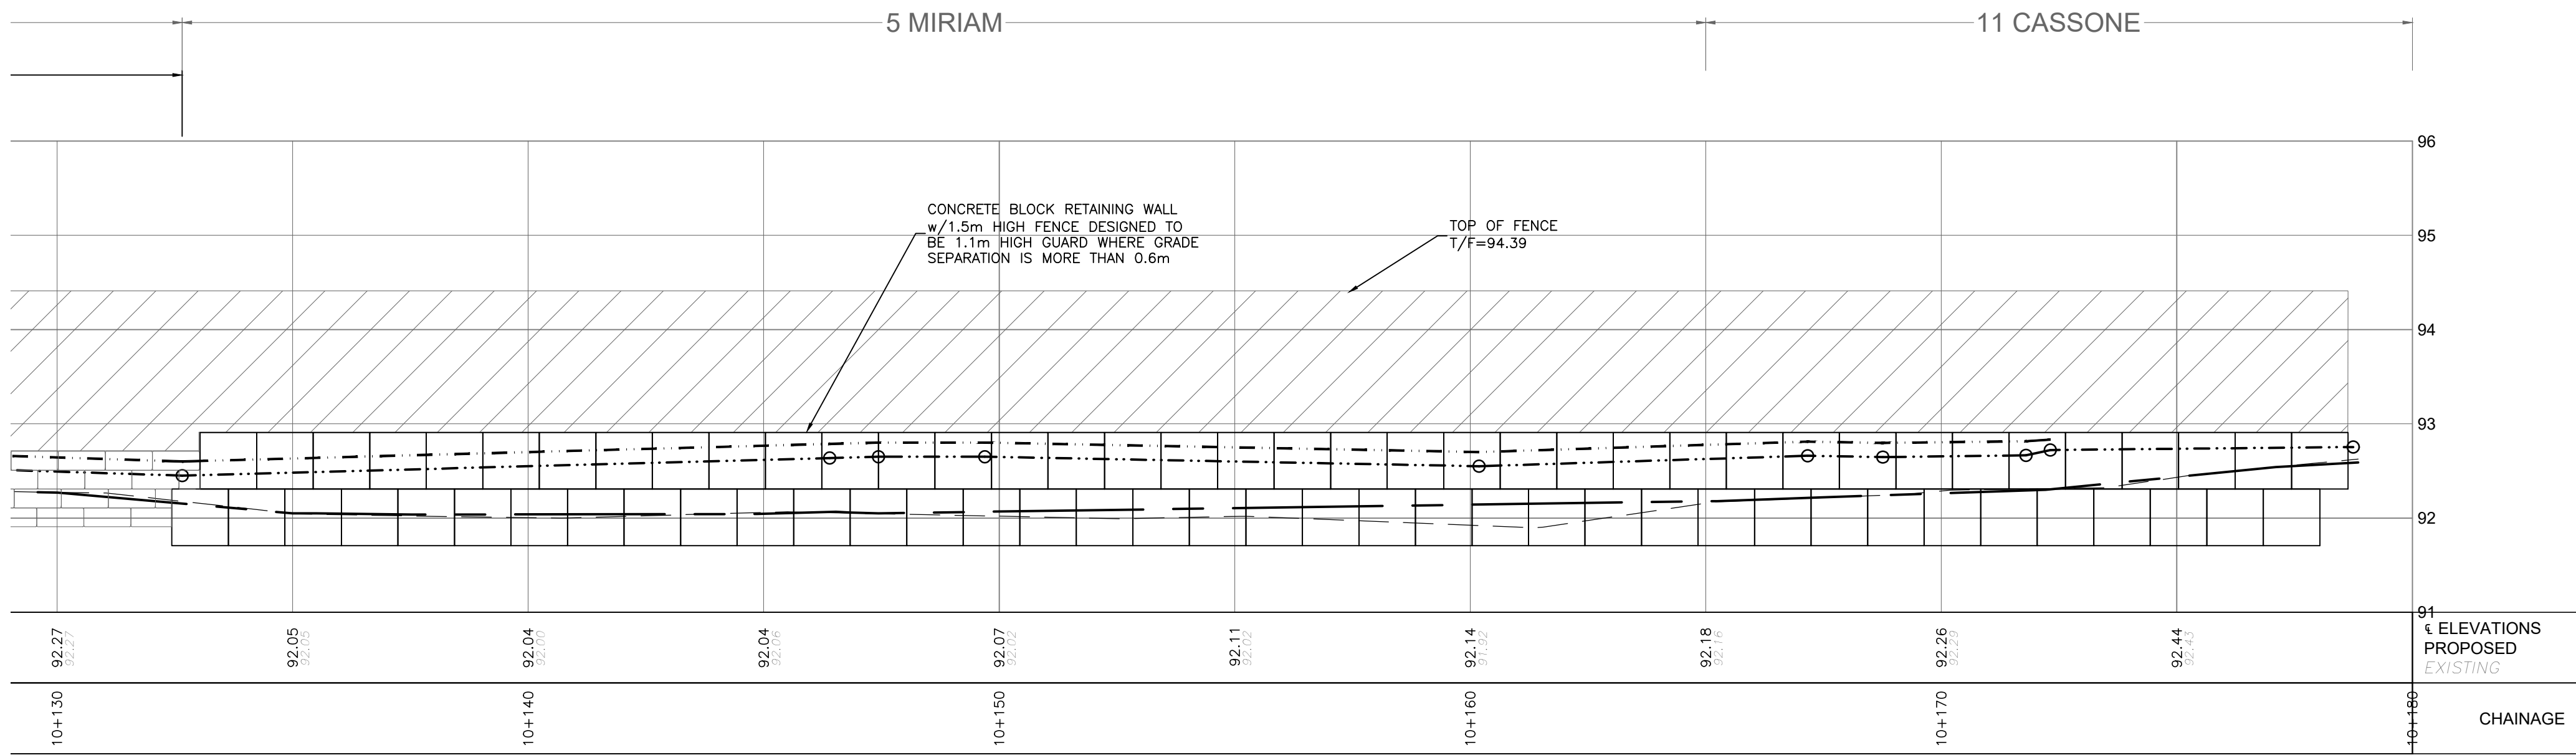
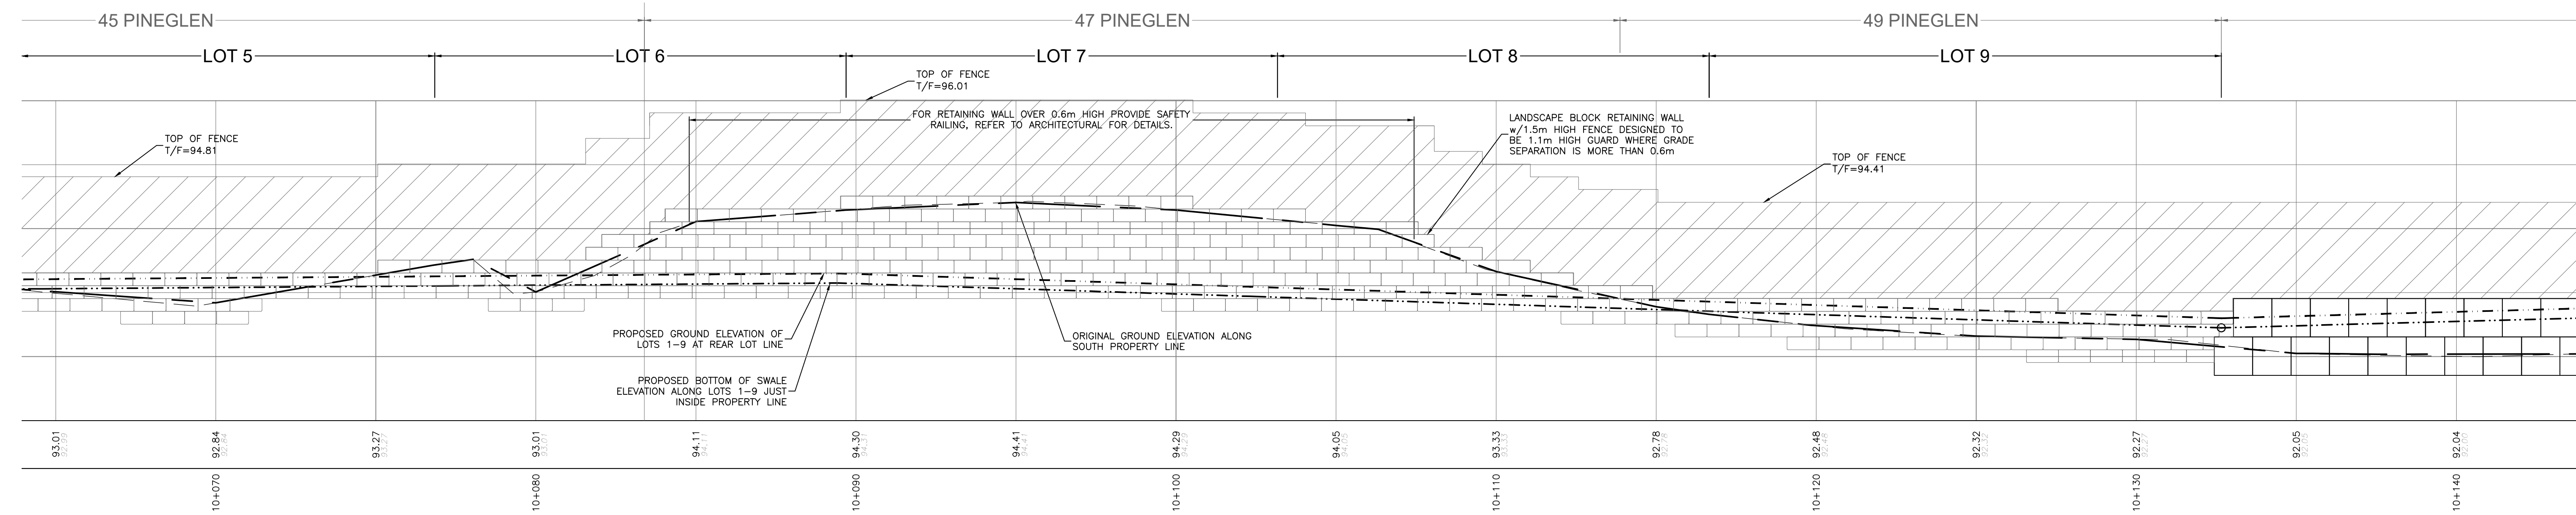


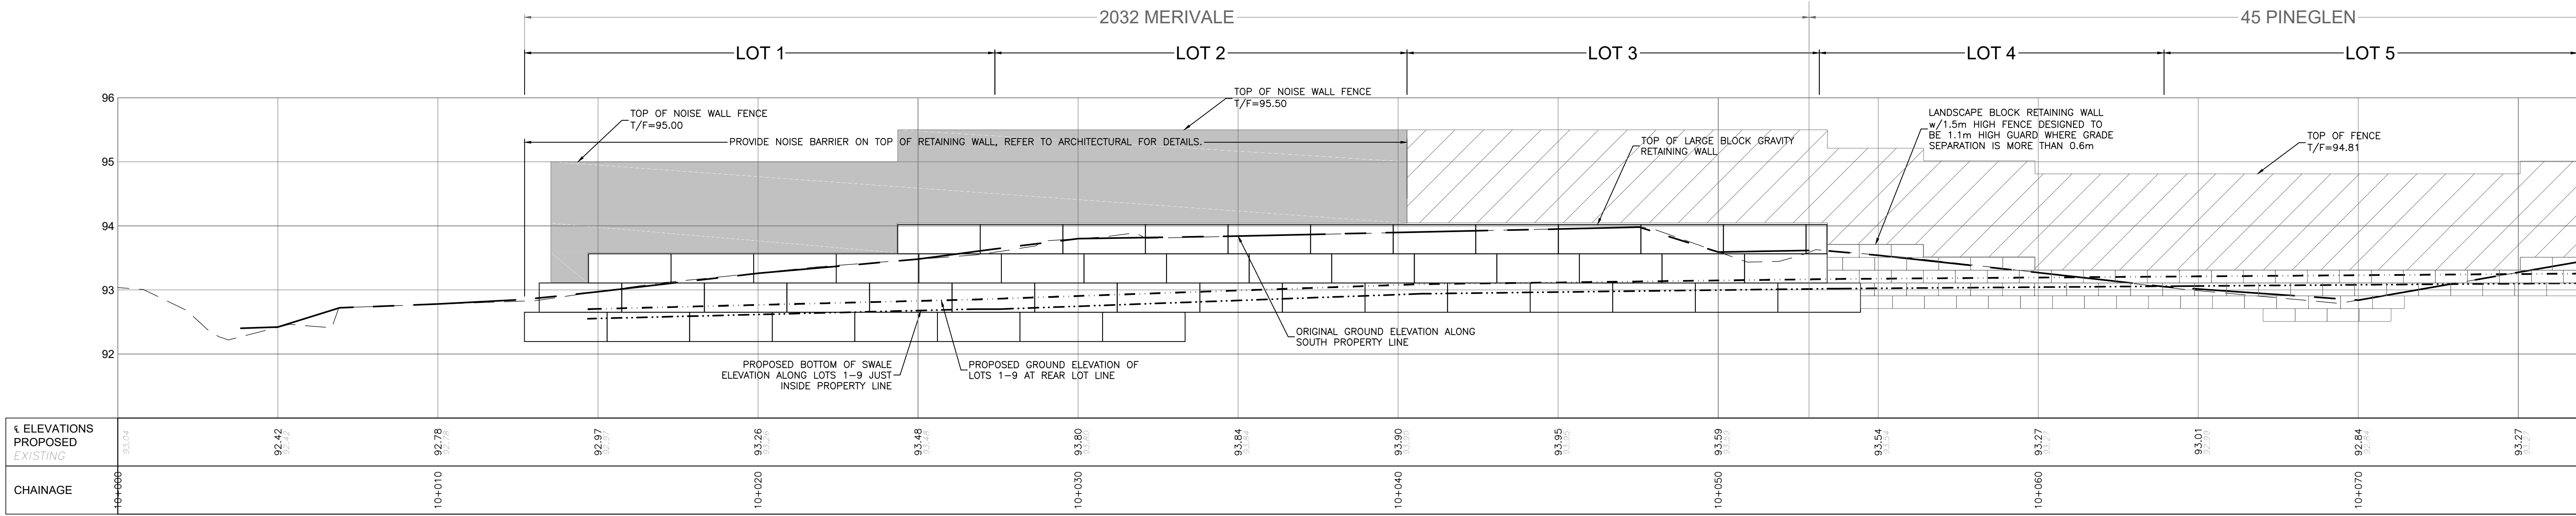


CAUTION
THE POSITION OF ALL POLE LINES, CONDUITS, WATERMAINS, SEWERS AND OTHER UNDERGROUND AND OVERGROUND UTILITIES AND STRUCTURES IS NOT NECESSARILY SHOWN ON THE CONTRACT DRAWINGS, AND WHERE SHOWN, THE ACCURACY OF THE POSITION OF SUCH UTILITIES AND STRUCTURES IS NOT GUARANTEED. BEFORE STARTING WORK, DETERMINE THE EXACT LOCATION OF ALL SUCH UTILITIES AND STRUCTURES AND ASSUME ALL LIABILITY FOR DAMAGE TO THEM.

JOB BENCH MARK JBM▲
FIRE HYDRANT TOP OF SPINDLE ELEVATION=93.57
NORTHING=5020457.01 EASTING=366125.53
TOPOGRAPHIC INFORMATION
PART OF LOT 24, CONCESSION 1 (RIDEAU FRONT)
CITY OF OTTAWA.
TOPOGRAPHIC INFORMATION PROVIDED BY FAIRHALL MOFFATT & WOODLAND LIMITED O.L.S (TP_AE175.DWG) SURVEY DATED AUGUST 29, 2024.
COORDINATES: (SMARTNET) MTM ZONE 9, NAD83 CSRS (2010).

REV	REVISION DESCRIPTION	DATE	BY	APPD
4	REISSUED FOR APPROVAL	07/14/26	SAB	BMT
3	ISSUED FOR APPROVAL	12/17/25	AC	BMT
2	ISSUED FOR APPROVAL	07/11/25	SAB	BMT
1	ISSUED FOR COORDINATION	05/25/25	AC	BMT

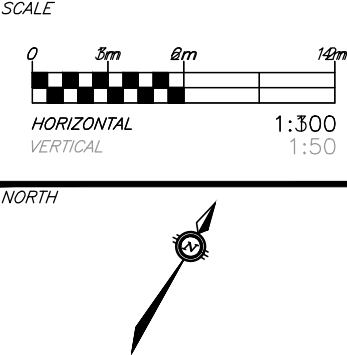

DESIGNED BY
B. M. THOMAS
2026-07-15
PROVINCE OF ONTARIO

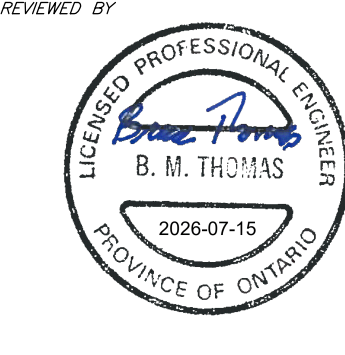

PEGASUS DEVELOPMENT CORP.
1914 MERIVALE ROAD
OTTAWA, ON. K2G 1E8
exp.
exp Services Inc.
1-813-888-1880 | F-1-613-225-7330
3000 Woodbine Drive, Unit 100
Ottawa, ON K2B 8K6
Canada
www.exp.com
• BUILDINGS • EARTH & ENVIRONMENT • ENERGY •
• INDUSTRIAL • INFRASTRUCTURE • SUSTAINABILITY •

BASEPLAN	SAB
DESIGN	JLF
CHECKED	BMT
CAD	SAB
PROJECT MANAGER	BMT
APPROVED	BMT

PROJECT	CASSONE COURT 2028 MERIVALE ROAD OTTAWA, ONTARIO
TITLE	SITE GRADING PLAN RETAINING WALL PROFILE
PROJECT No.	OTT-24015379-AD
SURVEY	FMW
DATE	MARCH 28, 2025
DRAWING No.	C201