


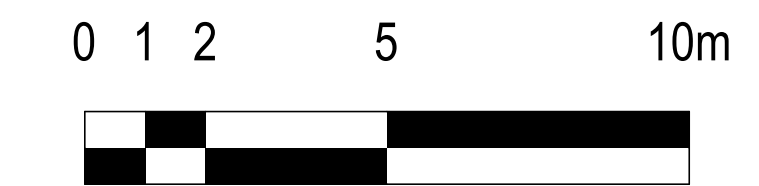

EAST ELEVATION
1: 125

NOTE	DESCRIPTION
1C	MASONRY BRICK VENEER, COLOUR "RUTHERFORD" BY "FORTERRA" UNIT FORMAT 79mm HIGH X 257mm X 90mm. ALL GROUT AND SEALANT TO MATCH UNIT COLOUR
2A	ARCHITECTURAL MASONRY BLOCK, COLOUR "RENAISSANCE WHITE" BY "ARRISCRAFT" UNIT FORMAT 250mm X 550mm 90mm. ALL GROUT AND SEALANT TO MATCH UNIT COLOUR
2B	ARCHITECTURAL MASONRY BLOCK, COLOUR "RENAISSANCE WHITE" BY "ARRISCRAFT" UNIT FORMAT 90mm X 590mm 90mm. ALL GROUT AND SEALANT TO MATCH UNIT COLOUR
4A	CURTAIN WALL - EXTERIOR & INTERIOR FRAMES CLEAR ANODIZED. SEE CURTAIN WALL ELEVATION PAGE.
8A	PREFINISHED ALUMINUM MODULAR PANELS. COLOUR "CLEAR ANODIZED"
8B	PREFINISHED ALUMINUM MODULAR PANELS. COLOUR MATCH OF PRELCO MEDIUM GREY "PC-8948"
8A	GLAZED ANODIZED ALUMINUM ENTRY DOOR (SEE DOOR SCHEDULE)
8B	PAINTED STEEL DOOR (SEE DOOR SCHEDULE)
10	PREPAINTED METAL FLASHING. COLOUR TO MATCH EXTERIOR FINISH
11	PREPAINTED HORIZONTAL STEEL CLADDING. COLOUR "BONE WHITE"
14	ANODIZED ALUMINUM GUARDRAIL AND POSTS WITH TEMPERED GLASS PANELS. POSTS @ 1500 OC MAX. COLOUR CLEAR ANODIZED
16A	SPANDREL. COLOUR CODE: CH2405675 BY BEIJING NORTHECH GLASS CO. LTD.
16B	SPANDREL. COLOUR CODE: CH2405676 BY BEIJING NORTHECH GLASS CO. LTD.
19	MASONRY BLOCK TRANSITION BAND, COMPOSED OF SPLIT FACE FINISH STONE UNITS. COLOUR "RENAISSANCE WHITE" BY "ARRISCRAFT". SEE DETAIL FOR CONFIGURATION
21	OVERFLOW SCUPPER. COLOUR TO MATCH WALL CLADDING



NOTES GÉNÉRALES / General Notes

- Ces documents d'architecture sont la propriété exclusive de NEUF architect(e)s et ne peuvent être utilisés, reproduits ou copiés sans autorisation écrite préalable. / These architectural documents are the exclusive property of NEUF architect(e)s and cannot be used, copied or reproduced without written pre-authorization.
- Les dimensions apparentées sur ces documents doivent être vérifiées par l'entrepreneur avant le début des travaux. / All dimensions which appear on the documents must be verified by the contractor prior to the commencement of work.
- Vous devez avoir l'architecte de toute dimension enroul'atou divergences entre ces documents et ceux des autres professionnels. / The architect must be notified of all errors, omissions and discrepancies between these documents and those of the other professionals.
- Les dimensions sur ces documents doivent être lues et non mesurées. / The dimensions on these documents must be read and not measured.

MÉCANIQUE / ÉLECTRIQUE / Mechanical / Electrical
JAIN
7405 East Carleton Crescent, 2nd Floor, Mississauga, ON L5N 9P8
905.285.9900 jainconsultants.com


STRUCTURE / Structural
Adjeleian Allen Rubeli Limited
77 Albert Street, Suite 1005, Ottawa, ON K1P 5E7
613.232.5185 aar.ca

ARCHITECTURE DE PAYSAGE / Landscape Architect
James B. Lennox & Associates
3332 Carling Avenue, Ottawa, ON K2H 1S4
613.722.5169 jba.ca


CIVIL / Civil
Novatech Eng. Consultants Ltd.
240 Michael Cowpland Drive, Suite 200, Ottawa, ON K2M 1P6
613.234.8663 novatecheng.com

ARCHITECTES / Architect
NEUF architect(e)s Inc.
10 Robson Street, 4th Floor, Ottawa, ON K1N 5J1
613.234.2274 NEUF.ca

SCEAU / Seal

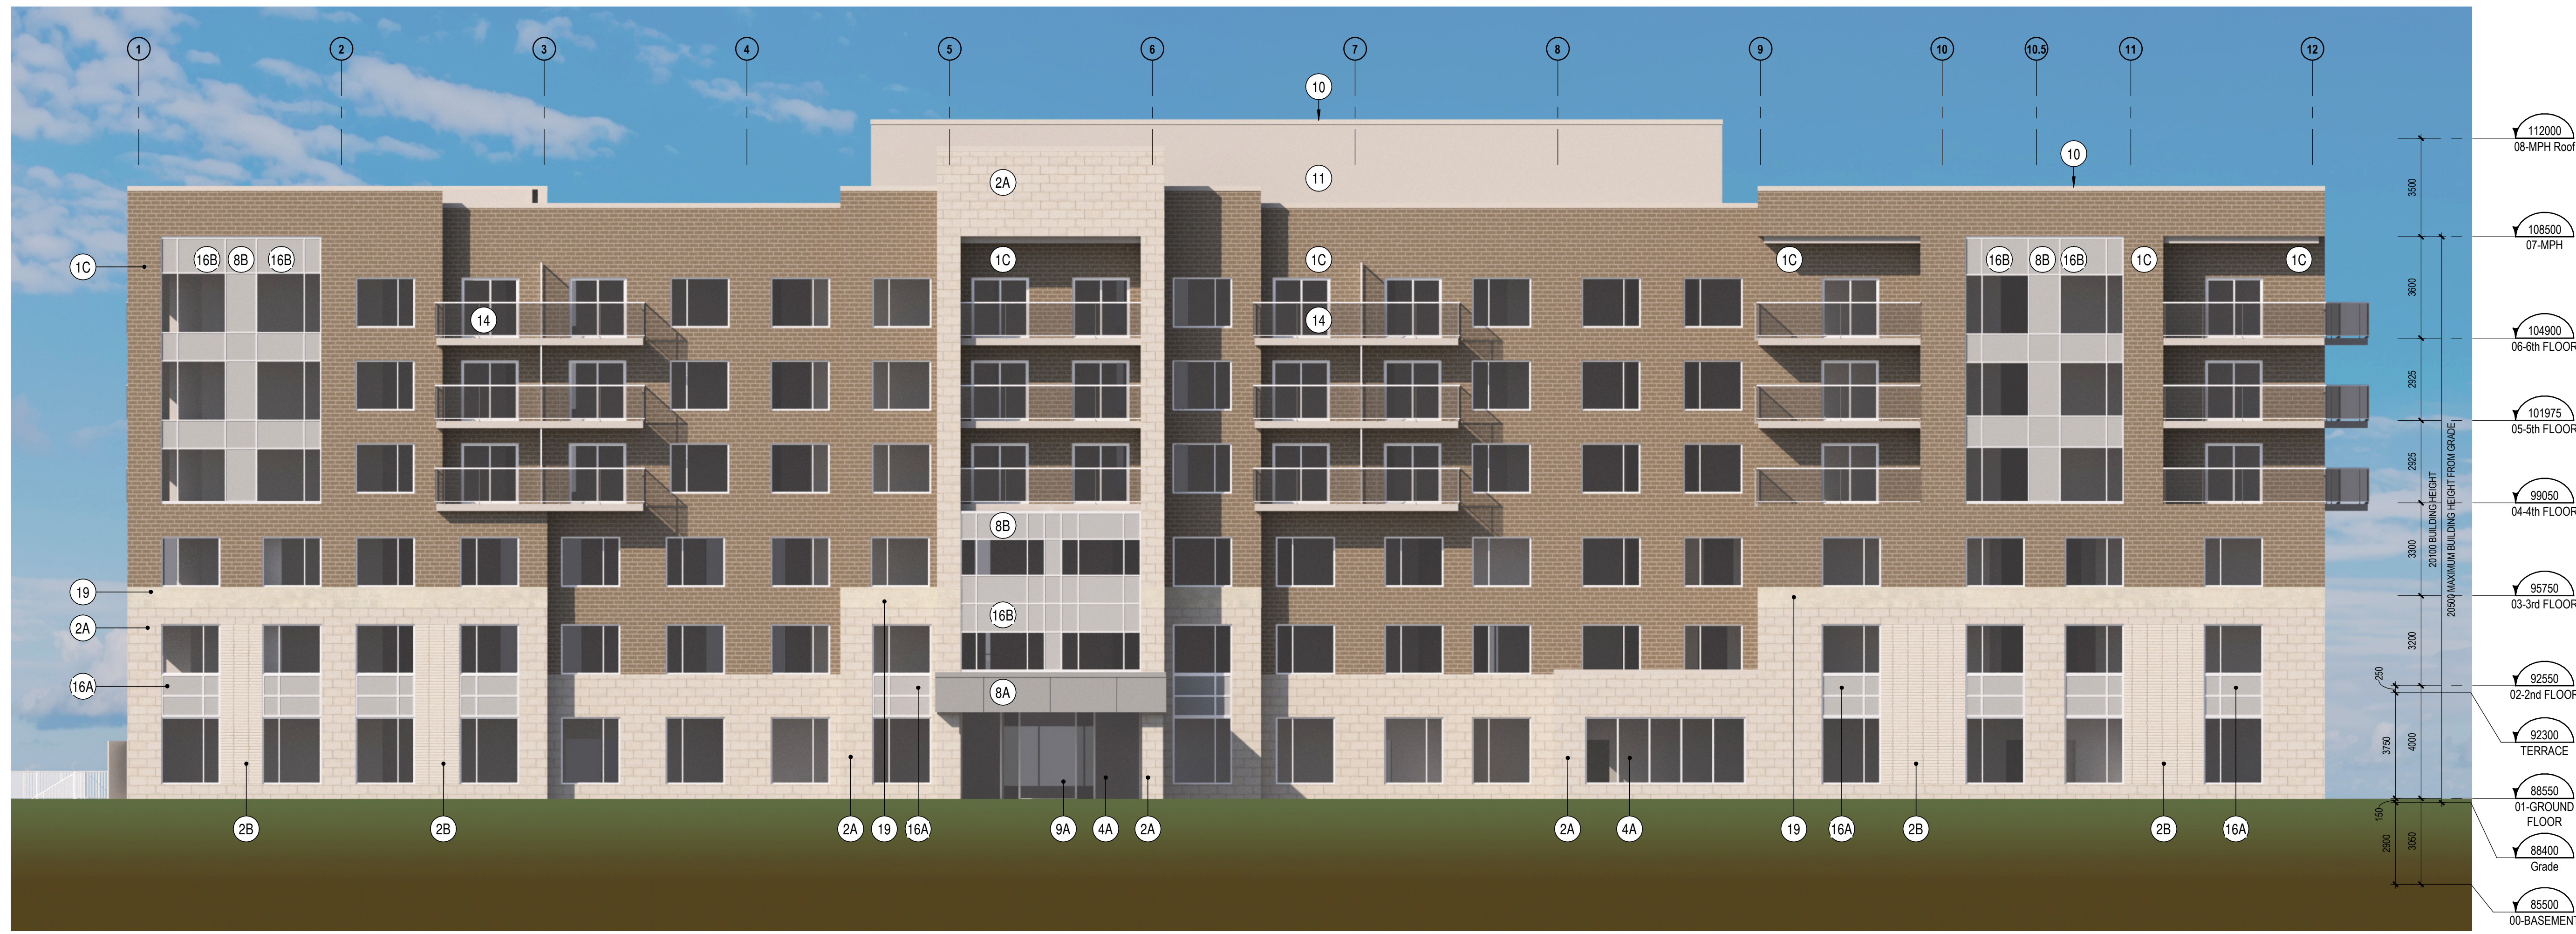

SOUTH ELEVATION
1: 125

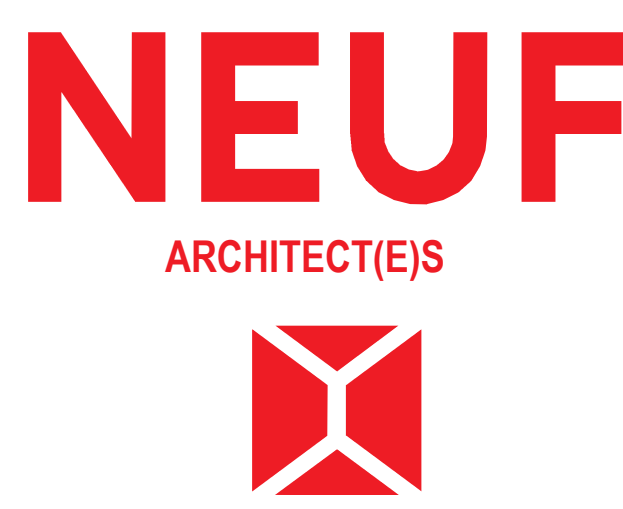

CLIENT / Client
CLARIDGE HOMES
RIVERSTONE
RETIREMENT COMMUNITIES


OUVRAGE / Project
DÉCOEUR RETIREMENT HOME
EMPLACEMENT / Location
2380 Tenth Line Road, Ottawa
NO. PROJET / No.
13677

NO.	REVISION	DATE (aa-mm-ii)
A	INTERNAL REVIEW	2025-05-05
B	INTERNAL REVIEW	2025-05-15
C	INTERNAL REVIEW	2025-05-22
D	FOR COORDINATION	2025-06-05
E	FOR COORDINATION	2025-06-20
F	SPA - FOR COORDINATION	2025-07-23
G	SPA	2025-09-19
H	ISSUED FOR SPA	2025-09-29

DESSINÉ PAR / Drawn by
AA
DATE (aa-mm-ii)
2025-02-01
TITRE DU DESSIN / Drawing Title

VÉRIFIÉ PAR / Checked by
CR / PV
ÉCHELLE / Scale
1: 125
COLOURED ELEVATIONS

NO. DESSIN / Drawing Number
A400C

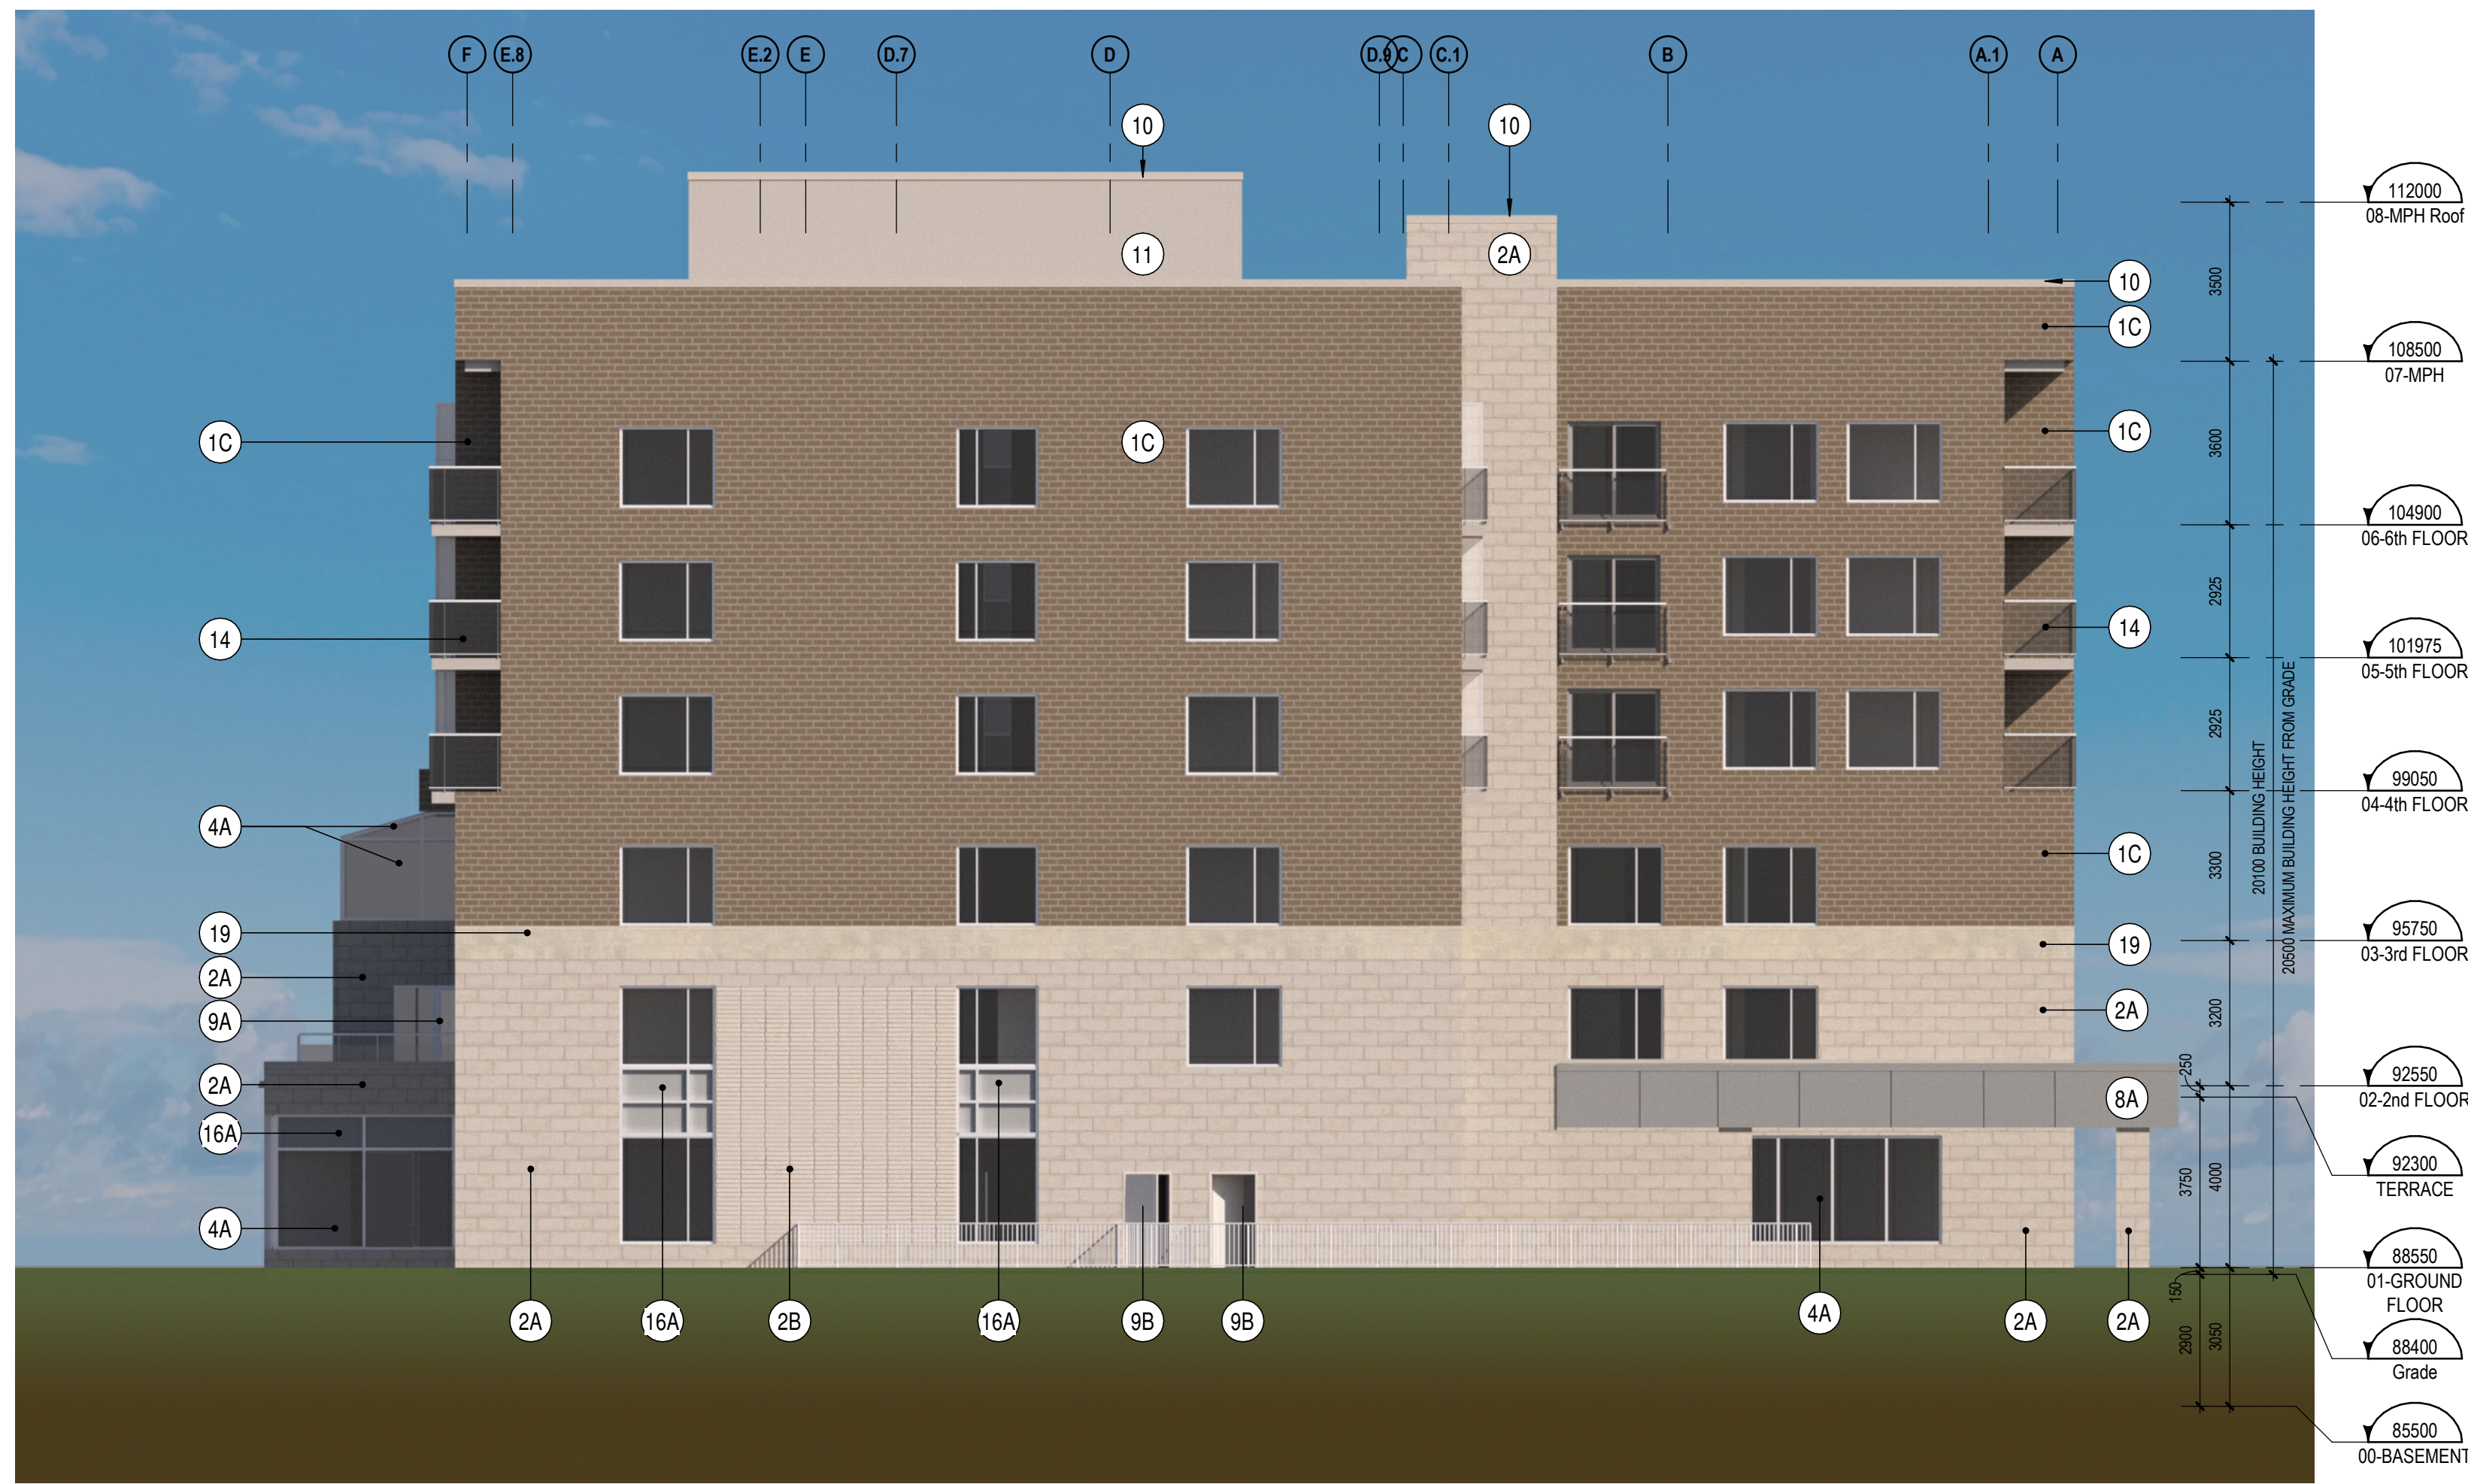

WEST ELEVATION
1 : 125

2
A401C

0 1 2 5 10m



ELEVATION KEYNOTE LEGEND	
NOTE	DESCRIPTION
1C	MASONRY BRICK VENEER, COLOUR "RUTHERFORD" BY "FORTERRA", UNIT FORMAT 79mm HIGH X 257mm X 90mm. ALL GROUT AND SEALANT TO MATCH UNIT COLOUR
2A	ARCHITECTURAL MASONRY BLOCK, COLOUR "RENAISSANCE WHITE" BY "ARRISCRAFT", UNIT FORMAT 200mm X 590mm X 90mm. ALL GROUT AND SEALANT TO MATCH UNIT COLOUR
2B	ARCHITECTURAL MASONRY BLOCK, COLOUR "RENAISSANCE WHITE" BY "ARRISCRAFT", UNIT FORMAT 90mm X 590mm X 90mm. ALL GROUT AND SEALANT TO MATCH UNIT COLOUR
4A	CURTAIN WALL - EXTERIOR & INTERIOR FRAMES CLEAR ANODIZED. SEE CURTAIN WALL ELEVATION PAGE
8A	PREFINISHED ALUMINUM MODULAR PANELS, COLOUR "CLEAR ANODIZED"
8B	PREFINISHED ALUMINUM MODULAR PANELS, COLOUR MATCH OF PRECO MEDIUM GREY "PC-9948"
9A	GLAZED ANODIZED ALUMINUM ENTRY DOOR (SEE DOOR SCHEDULE)
9B	PAINTED STEEL DOOR (SEE DOOR SCHEDULE)
10	PREPAINTED METAL FLASHING, COLOUR TO MATCH EXTERIOR FINISH
11	PREPAINTED HORIZONTAL STEEL CLADDING, COLOUR "BONE WHITE"
14	ANODIZED ALUMINUM GUARDRAIL AND POSTS WITH TEMPERED GLASS PANELS, POSTS @ 1500 O.C. MAX. COLOUR CLEAR ANODIZED
16A	SPANDREL, COLOUR CODE: CH2405675 BY BEIJING NORTHTECH GLASS CO. LTD
16B	SPANDREL, COLOUR CODE: CH2405676 BY BEIJING NORTHTECH GLASS CO. LTD
19	MASONRY BLOCK TRANSITION BAND, COMPOSED OF SPLIT FACE FINISH STONE UNITS, COLOUR "RENAISSANCE WHITE" BY "ARRISCRAFT". SEE DETAIL FOR CONFIGURATION
21	OVERFLOW SCUPPER, COLOUR TO MATCH WALL CLADDING

NOTES GÉNÉRALES / General Notes

- Ces documents d'architecture sont la propriété exclusive de NEUF architect(e)s et ne peuvent être utilisés, reproduits ou copiés sans autorisation écrite préalable. / These architectural documents are the exclusive property of NEUF architect(e)s and cannot be used, copied or reproduced without written pre-authorization.
- Les dimensions apparentées aux documents doivent être vérifiées sur l'ouvrage avant le début des travaux. / All dimensions which appear on the documents must be verified by the contractor prior to the commencement of work.
- Veuillez aviser l'architecte de toute dimension erronée et/ou divergences entre ces documents et ceux des autres professionnels. L'architecte n'est pas responsable de tout erreur, omission et/ou divergence entre ces documents et ceux des autres professionnels.
- Les dimensions sur ces documents doivent être lues et non mesurées. / The dimensions on these documents must be read and not measured.

MÉCANIQUE / ÉLECTRIQUE / Mechanical / Electrical

JAIN
7405 Oak Garden Crescent, 2nd Floor, Mississauga, ON L5N 6P8
905.285.9900 jainconsultants.com

STRUCTURE / Structural

Adjeleian Allen Rubeli Limited
77 Albert Street, Suite 1005, Ottawa, ON K1P 5E7
613.232.5186 aar.ca

ARCHITECTURE DE PAYSAGE / Landscape Architect
James B. Lennox & Associates
3332 Conroy Avenue, Ottawa, ON K2H 5A5
613.722.5168 jba.ca

CIVIL / Civil

Novatech Eng. Consultants Ltd.
240 Macdonald-Crawford Drive, Suite 200, Ottawa, ON K2M 1P6
613.234.8663 novatecheng.com

ARCHITECTES / Architect

NEUF architect(e)s Inc.
18 Robson Street, 4th Floor, Ottawa, ON K1N 5J1
613.234.2274 NEUF.ca

SŒAU / Seal

NEUF
ARCHITECT(E)S



CLIENT / Client



OUVRAGE / Project

DÉCOEUR RETIREMENT HOME

EMPLACEMENT / Location
2380 Tenth Line Road, Ottawa

NO. PROJET / No.
13677

NO.	REVISION	DATE (aa-mm-ii)
A	INTERNAL REVIEW	2025-05-05
B	INTERNAL REVIEW	2025-05-15
C	INTERNAL REVIEW	2025-05-22
D	FOR COORDINATION	2025-06-05
E	FOR COORDINATION	2025-06-20
F	SPA - FOR COORDINATION	2025-07-23
G	SPA	2025-09-19
H	ISSUED FOR SPA	2025-09-29

DESSINÉ PAR / Drawn by

AA

DATE (aa-mm-ii)

2025-02-01

TITRE DU DESSIN / Drawing Title

COLOURED ELEVATIONS

VÉRIFIÉ PAR / Checked by

CR / PV

ÉCHELLE / Scale


1 : 125

REVISION / Revision

H

NO. DESSIN / Drawing Number

A401C

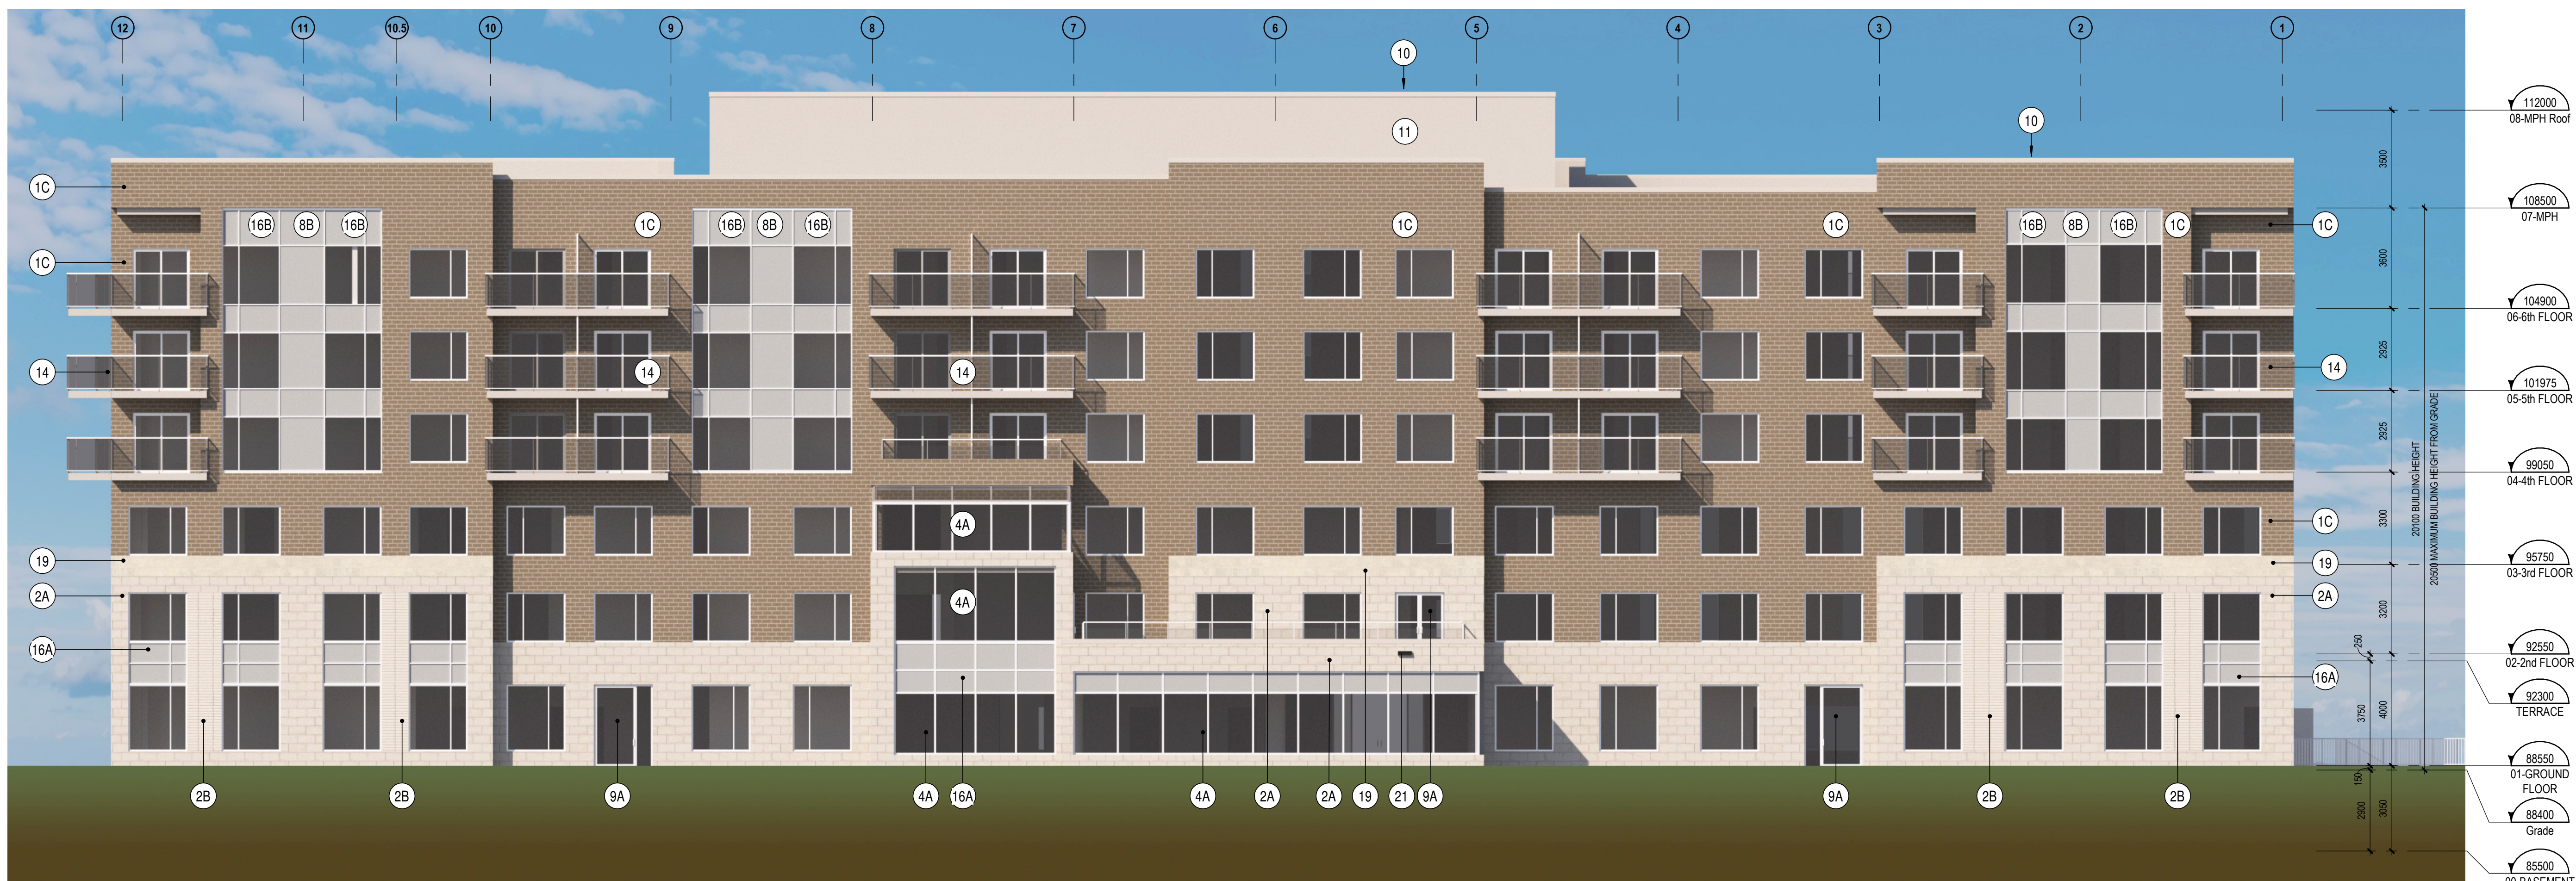

NORTH ELEVATION
1 : 125

1
A401C