


NOT FOR CONSTRUCTION

IT IS THE RESPONSIBILITY OF THE APPROPRIATE CONTRACTOR TO CHECK AND VERIFY ALL DIMENSIONS ON SITE AND TO REPORT ALL ERRORS AND/OR OMISSIONS TO THE ARCHITECT.
ALL CONTRACTORS MUST COMPLY WITH ALL PERTINENT CODES AND BY-LAWS.
THIS DRAWING MAY NOT BE USED FOR CONSTRUCTION UNTIL SIGNED BY THE ARCHITECT.
DO NOT SCALE DRAWINGS.
COPYRIGHT RESERVED.

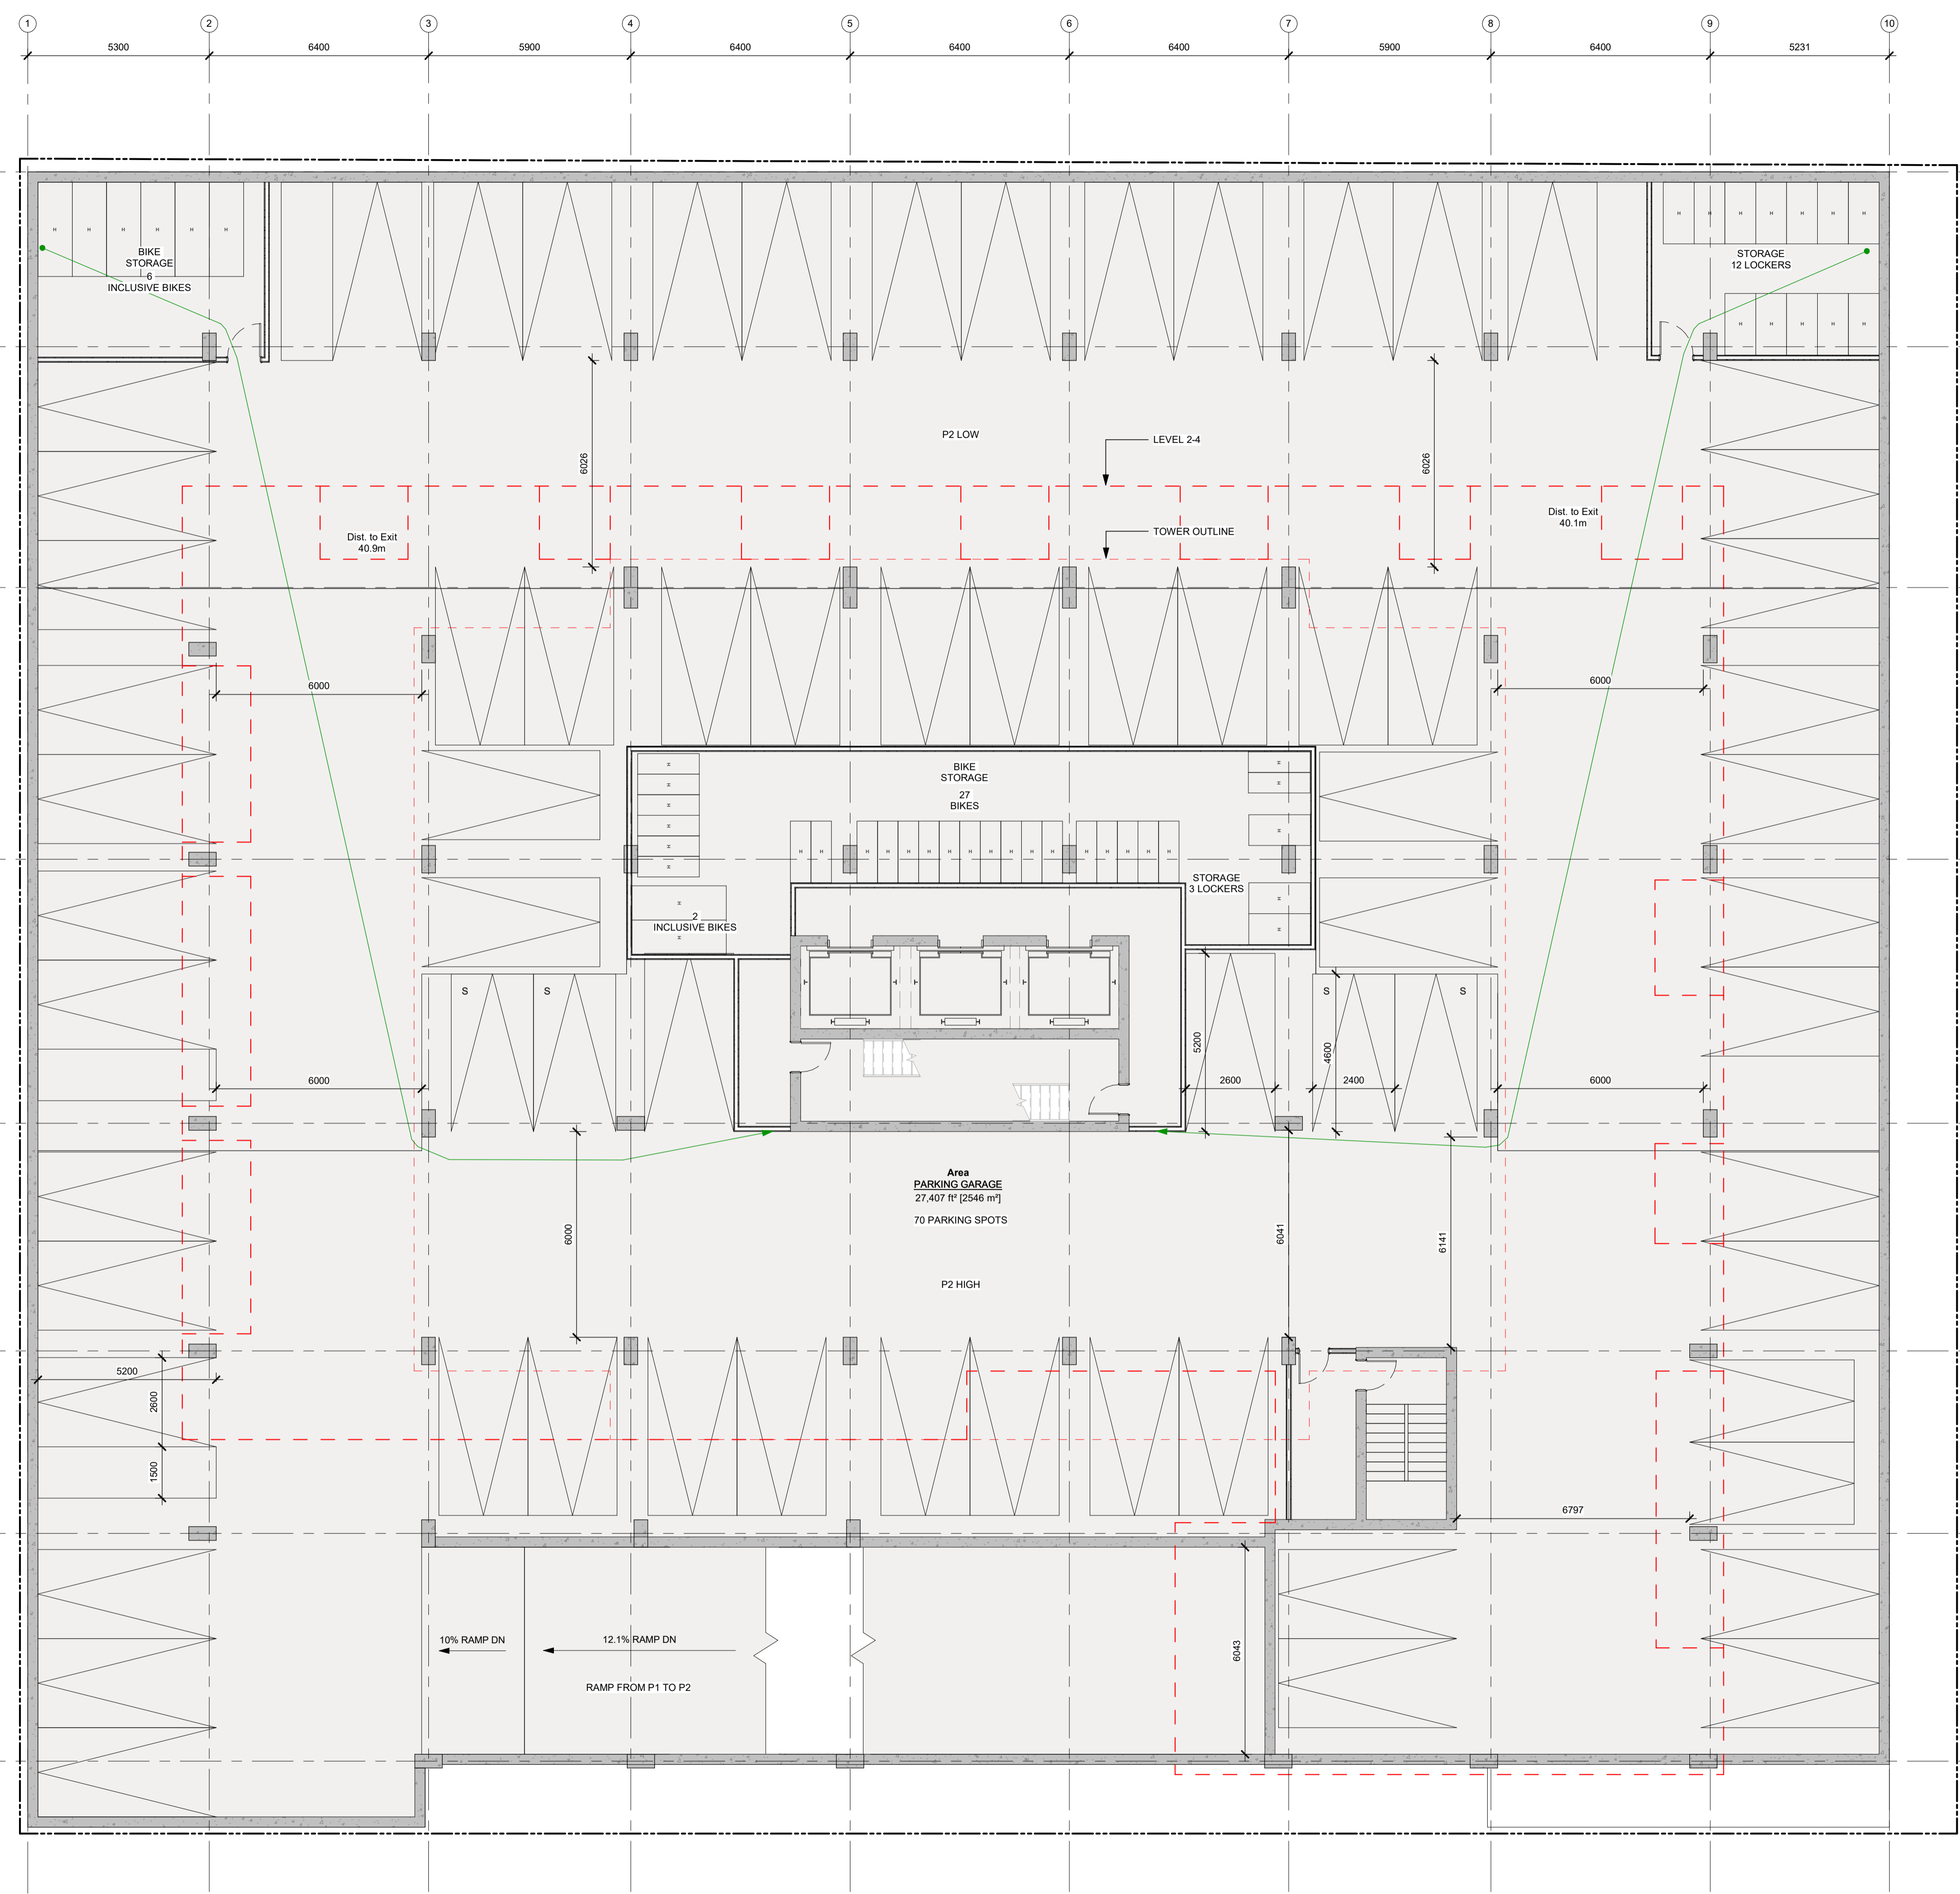

SPC 02 ZBLA RESPONSE	26/03/27
No. DESCRIPTION	YYYY-MM-DD

REVISIONS:

ARCHITECT SEAL:	NORTH ARROW:
	TRUE NORTH

CLIENT:

ARCHITECT:

rla/architecture
56 Beech Street, Ottawa, Ontario K1S 3J6
t.613.724.9932 f.613.724.1209 www.rodericklahey.ca

PROJECT TITLE:

500 EDGEWORTH AVE.
OTTAWA, ON


SHEET TITLE:

P2 PARKING PLAN

DRAWN: Author	CHECKED: Checker
SCALE: 1 : 100	SHEET No: D-101
PROJECT No: 0001	

NOT FOR CONSTRUCTION

IT IS THE RESPONSIBILITY OF THE APPROPRIATE CONTRACTOR TO CHECK AND VERIFY ALL DIMENSIONS ON SITE AND TO REPORT ALL ERRORS AND/OR OMISSIONS TO THE ARCHITECT.
 ALL CONTRACTORS MUST COMPLY WITH ALL PERTINENT CODES AND BY-LAWS.
 THIS DRAWING MAY NOT BE USED FOR CONSTRUCTION UNTIL SIGNED BY THE ARCHITECT.
 DO NOT SCALE DRAWINGS.
 COPYRIGHT RESERVED.

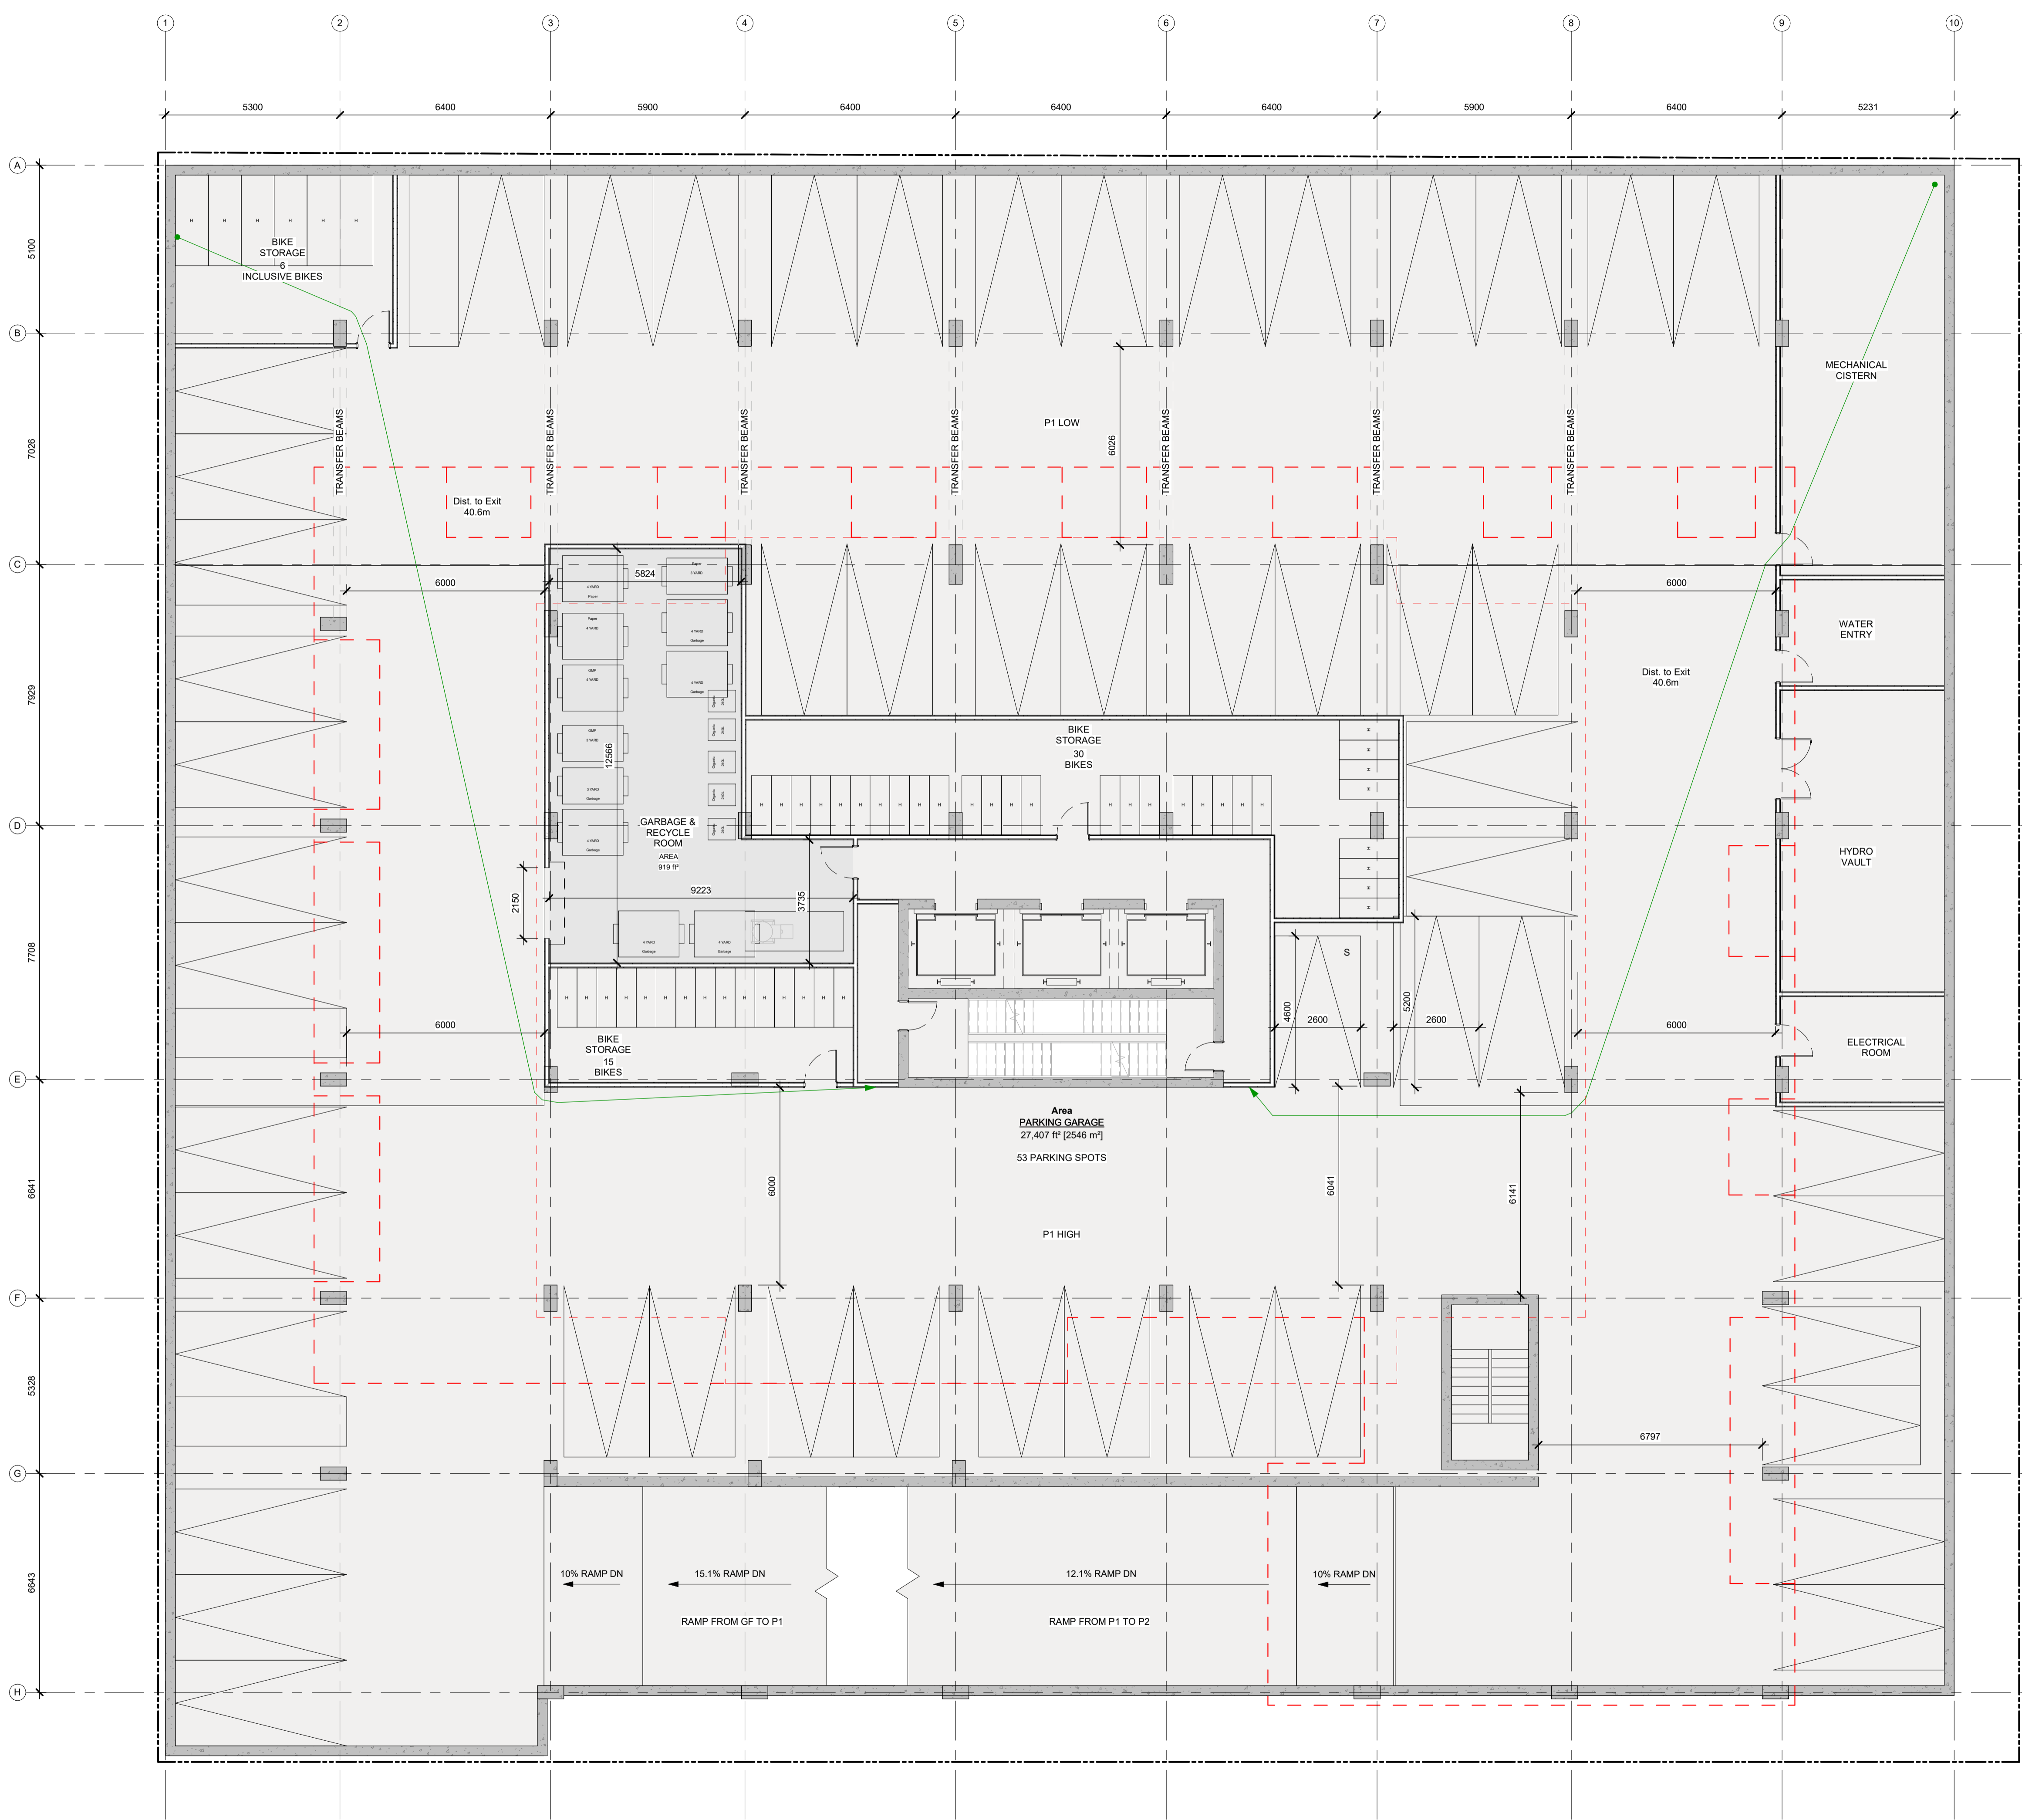

SPC 02 ZBLA RESPONSE	26/03/27
No. DESCRIPTION	YYYY-MM-DD

REVISIONS:

ARCHITECT SEAL:	NORTH ARROW:
	TRUE NORTH

CLIENT:

ARCHITECT:

56 Beech Street, Ottawa, Ontario K1S 3J6
 t.613.724.9932 f.613.724.1209 www.rodericklahey.ca

PROJECT TITLE:

500 EDGEWORTH AVE.

OTTAWA, ON


SHEET TITLE:

P1 PARKING PLAN

DRAWN: Author	CHECKED: Checker
SCALE: 1 : 100	SHEET No: D-102
PROJECT No: 0001	

NOT FOR CONSTRUCTION

IT IS THE RESPONSIBILITY OF THE APPROPRIATE CONTRACTOR TO CHECK AND VERIFY ALL DIMENSIONS ON SITE AND TO REPORT ALL ERRORS AND/OR OMISSIONS TO THE ARCHITECT.
 ALL CONTRACTORS MUST COMPLY WITH ALL PERTINENT CODES AND BY-LAWS.
 THIS DRAWING MAY NOT BE USED FOR CONSTRUCTION UNTIL SIGNED BY THE ARCHITECT.
 DO NOT SCALE DRAWINGS.
 COPYRIGHT RESERVED.

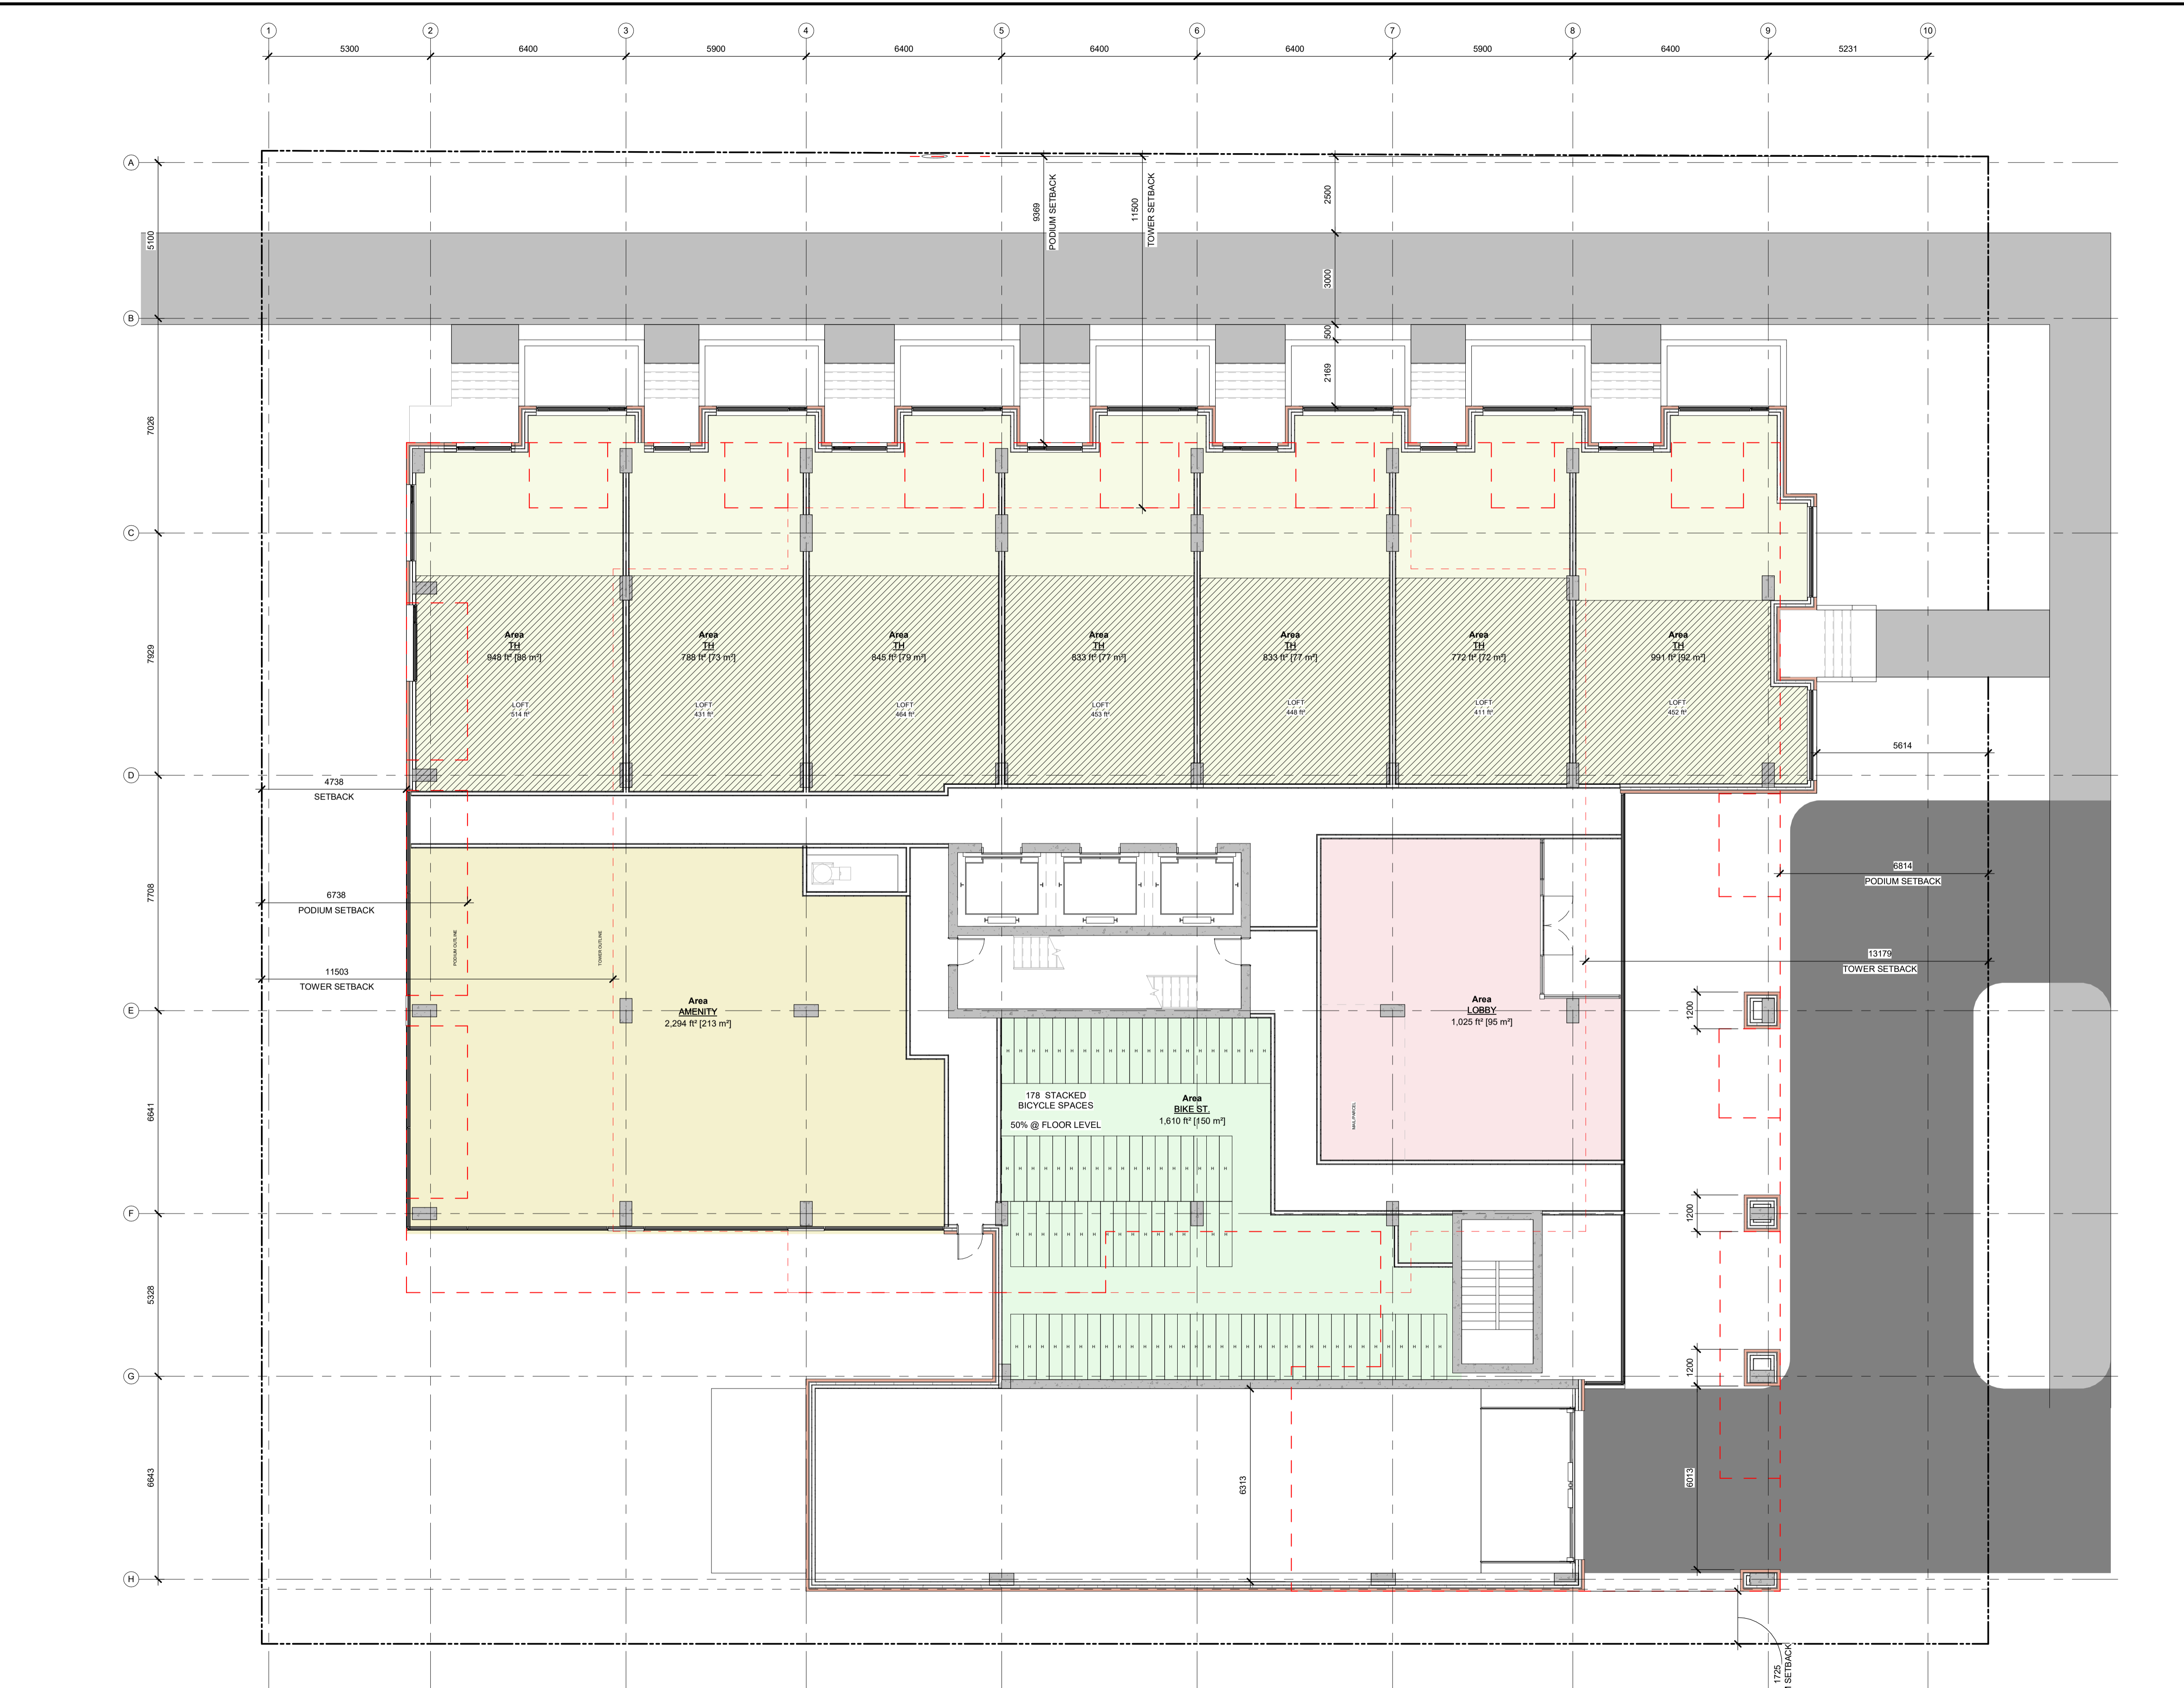

1 D-103 GROUND FLOOR PLAN 1:100

SPC 02 ZBLA RESPONSE	26/03/27
No. DESCRIPTION	YYYY-MM-DD

REVISIONS:	
ARCHITECT SEAL:	NORTH ARROW:
	TRUE NORTH



ARCHITECT:
 rla/architecture
 56 Beech Street, Ottawa, Ontario K1S 3J6
 t.613.724.9932 f.613.724.1209 www.rodericklahey.ca

PROJECT TITLE:
 500 EDGEWORTH AVE.
 OTTAWA, ON

SHEET TITLE:
 GROUND FLOOR

DRAWN: Author	CHECKED: Checker
SCALE: 1:100	SHEET No: D-103
PROJECT No: 0001	

PAPER SIZE: ISO Full Bleed A1 (594.00 x 841.00mm)
 PLOT DATE: 2025-03-27 10:27:43 AM

NOT FOR CONSTRUCTION


IT IS THE RESPONSIBILITY OF THE APPROPRIATE CONTRACTOR TO CHECK AND VERIFY ALL DIMENSIONS ON SITE AND TO REPORT ALL ERRORS AND/OR OMISSIONS TO THE ARCHITECT.
 ALL CONTRACTORS MUST COMPLY WITH ALL PERTINENT CODES AND BY-LAWS.
 THIS DRAWING MAY NOT BE USED FOR CONSTRUCTION UNTIL SIGNED BY THE ARCHITECT.
 DO NOT SCALE DRAWINGS.
 COPYRIGHT RESERVED.



No.	DESCRIPTION	DATE
SPC 02	ZBLA RESPONSE	26/03/27
		YYYY-MM-DD

REVISIONS:

ARCHITECT SEAL: _____

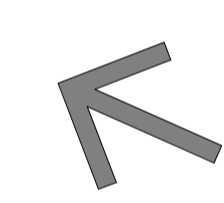NORTH ARROW: 

TRUE NORTH

CLIENT:



ARCHITECT:



56 Beech Street, Ottawa, Ontario K1S 3J6
 t.613.724.9932 f.613.724.1209 www.rodericklahey.ca

PROJECT TITLE:

500 EDGEWORTH AVE.

OTTAWA, ON

SHEET TITLE:

2ND-4TH FLOOR


DRAWN: Author	CHECKED: Checker
SCALE: 1 : 100	SHEET No: D-104
PROJECT No: 0001	

2ND - 4TH FLOOR PLAN
 1 : 100

PAPER SIZE: ISO Full Bleed A1 (594.00 x 841.00mm)
 PLOT DATE: 2026-03-27 10:27:43 AM

NOT FOR CONSTRUCTION

IT IS THE RESPONSIBILITY OF THE APPROPRIATE CONTRACTOR TO CHECK AND VERIFY ALL DIMENSIONS ON SITE AND TO REPORT ALL ERRORS AND/OR OMISSIONS TO THE ARCHITECT.
 ALL CONTRACTORS MUST COMPLY WITH ALL PERTINENT CODES AND BY-LAWS.
 THIS DRAWING MAY NOT BE USED FOR CONSTRUCTION UNTIL SIGNED BY THE ARCHITECT.
 DO NOT SCALE DRAWINGS.
 COPYRIGHT RESERVED.

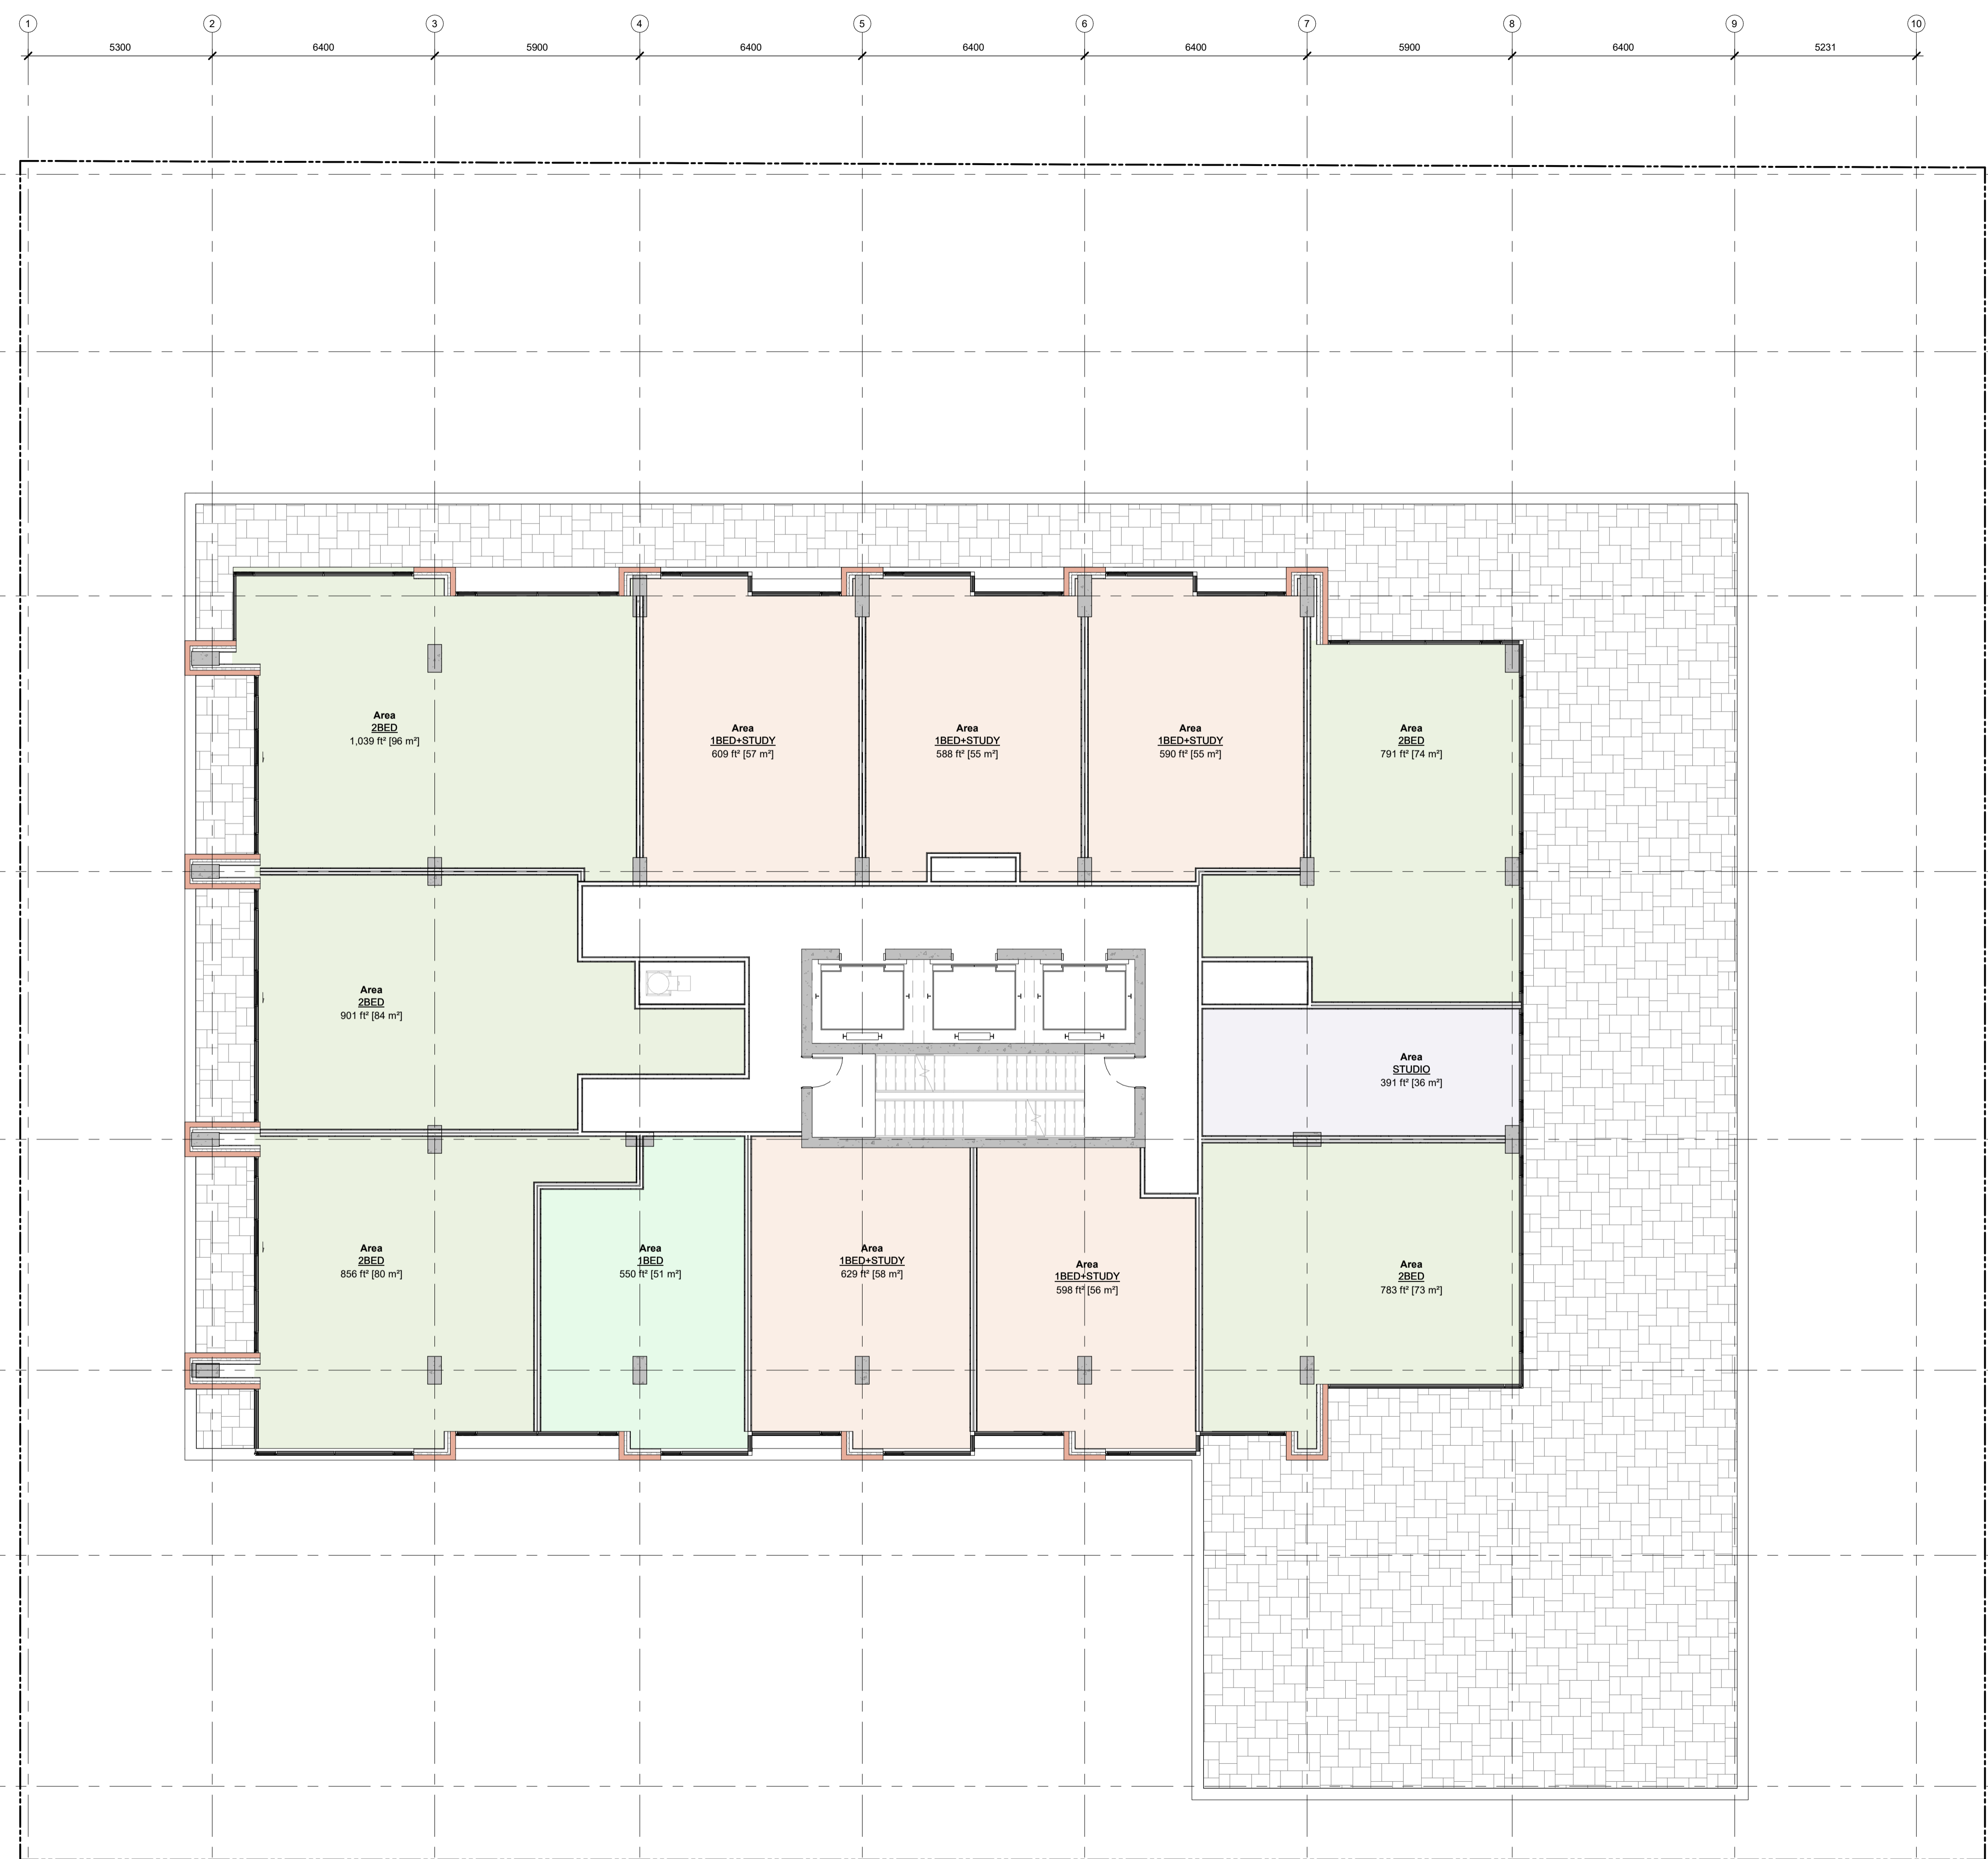

SPC 02 ZBLA RESPONSE	26/03/27
No. DESCRIPTION	YYYY-MM-DD

REVISIONS:

ARCHITECT SEAL:	NORTH ARROW:
	<p>TRUE NORTH</p>

CLIENT:

ARCHITECT:

56 Beech Street, Ottawa, Ontario K1S 3J6
 t.613.724.9932 f.613.724.1209 www.rodericklahey.ca

PROJECT TITLE:

500 EDGEWORTH AVE.

OTTAWA, ON


SHEET TITLE:

5TH FLOOR

DRAWN: Author	CHECKED: Checker
SCALE: 1 : 100	SHEET No: D-105
PROJECT No: 0001	

NOT FOR CONSTRUCTION


IT IS THE RESPONSIBILITY OF THE APPROPRIATE CONTRACTOR TO CHECK AND VERIFY ALL DIMENSIONS ON SITE AND TO REPORT ALL ERRORS AND/OR OMISSIONS TO THE ARCHITECT.
 ALL CONTRACTORS MUST COMPLY WITH ALL PERTINENT CODES AND BY-LAWS.
 THIS DRAWING MAY NOT BE USED FOR CONSTRUCTION UNTIL SIGNED BY THE ARCHITECT.
 DO NOT SCALE DRAWINGS.
 COPYRIGHT RESERVED.

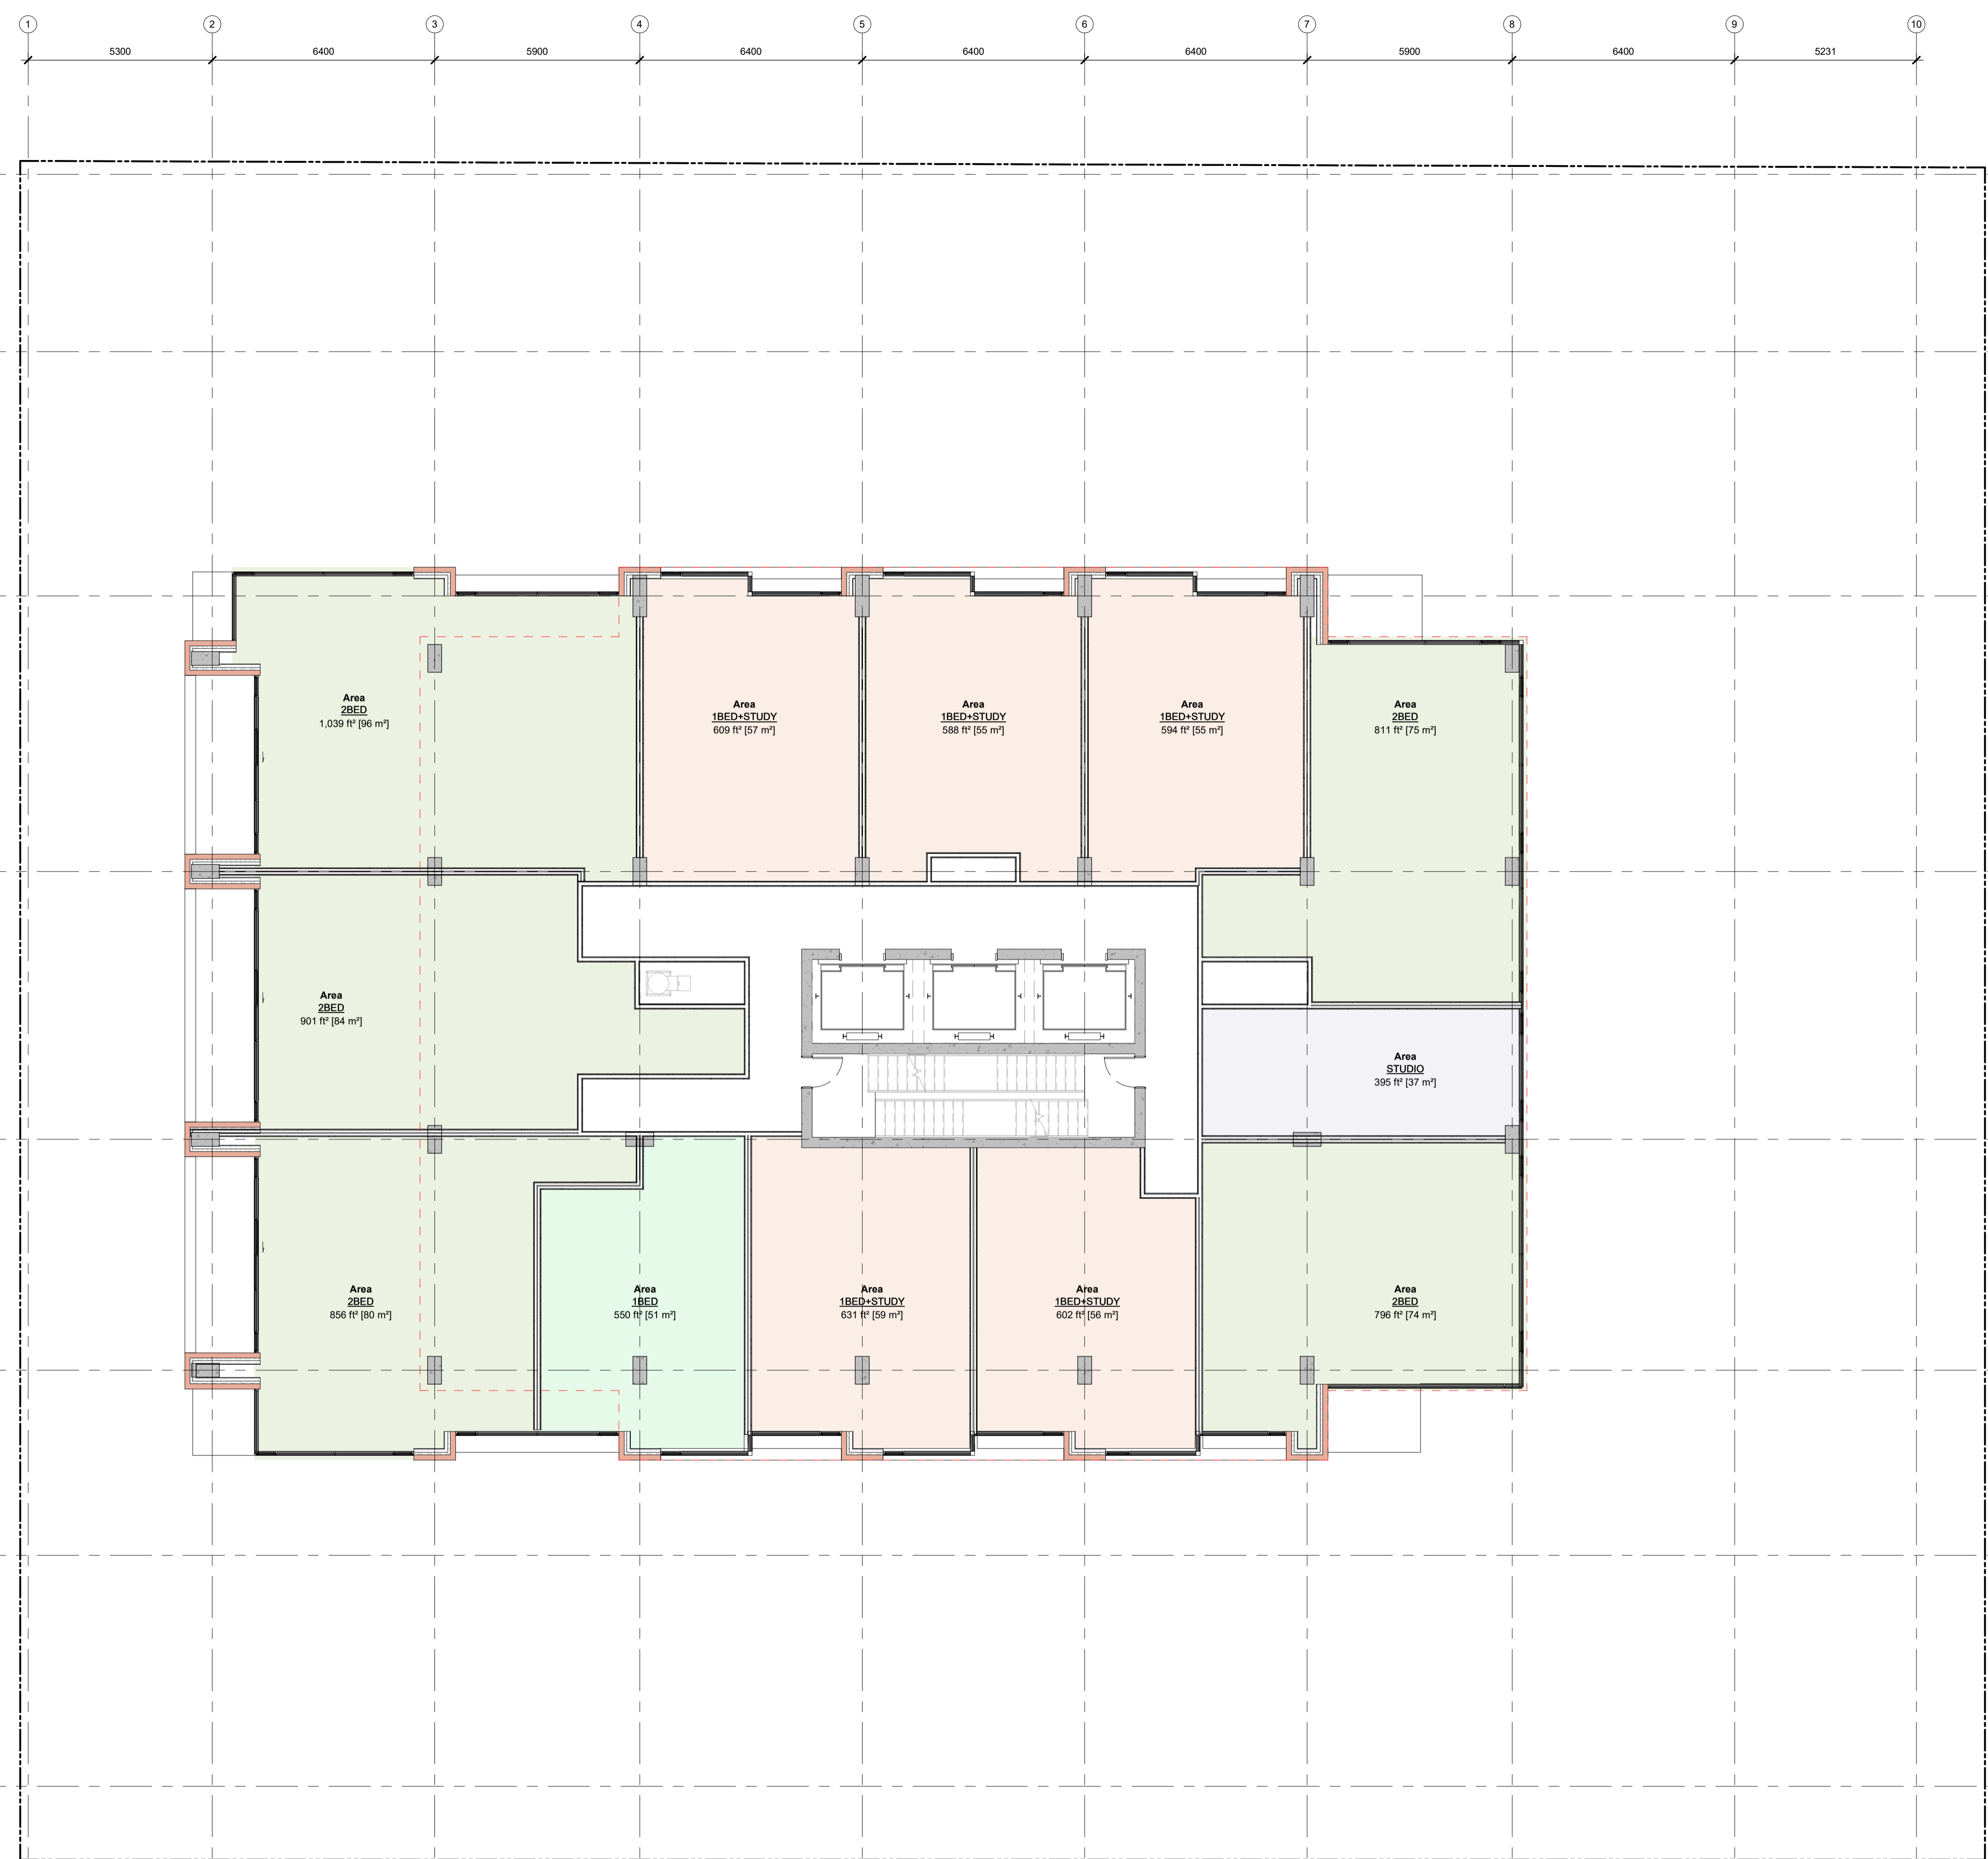

No.	DESCRIPTION	DATE
SPC 02	ZBLA RESPONSE	26/03/27
		YYYY-MM-DD

REVISIONS:

ARCHITECT SEAL: _____

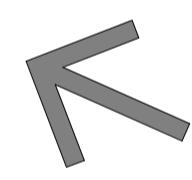NORTH ARROW: 

TRUE NORTH

CLIENT:



ARCHITECT:



56 Beech Street, Ottawa, Ontario K1S 3J6
 t.613.724.9932 f.613.724.1209 www.rodericklahey.ca

PROJECT TITLE:

500 EDGEWORTH AVE.

OTTAWA, ON


SHEET TITLE:

6TH-9TH FLOOR

DRAWN: Author	CHECKED: Checker
SCALE: 1 : 100	SHEET No: D-106
PROJECT No: 0001	


NOT FOR CONSTRUCTION

IT IS THE RESPONSIBILITY OF THE APPROPRIATE CONTRACTOR TO CHECK AND VERIFY ALL DIMENSIONS ON SITE AND TO REPORT ALL ERRORS AND/OR OMISSIONS TO THE ARCHITECT.
 ALL CONTRACTORS MUST COMPLY WITH ALL PERTINENT CODES AND BY-LAWS.
 THIS DRAWING MAY NOT BE USED FOR CONSTRUCTION UNTIL SIGNED BY THE ARCHITECT.
 DO NOT SCALE DRAWINGS.
 COPYRIGHT RESERVED.

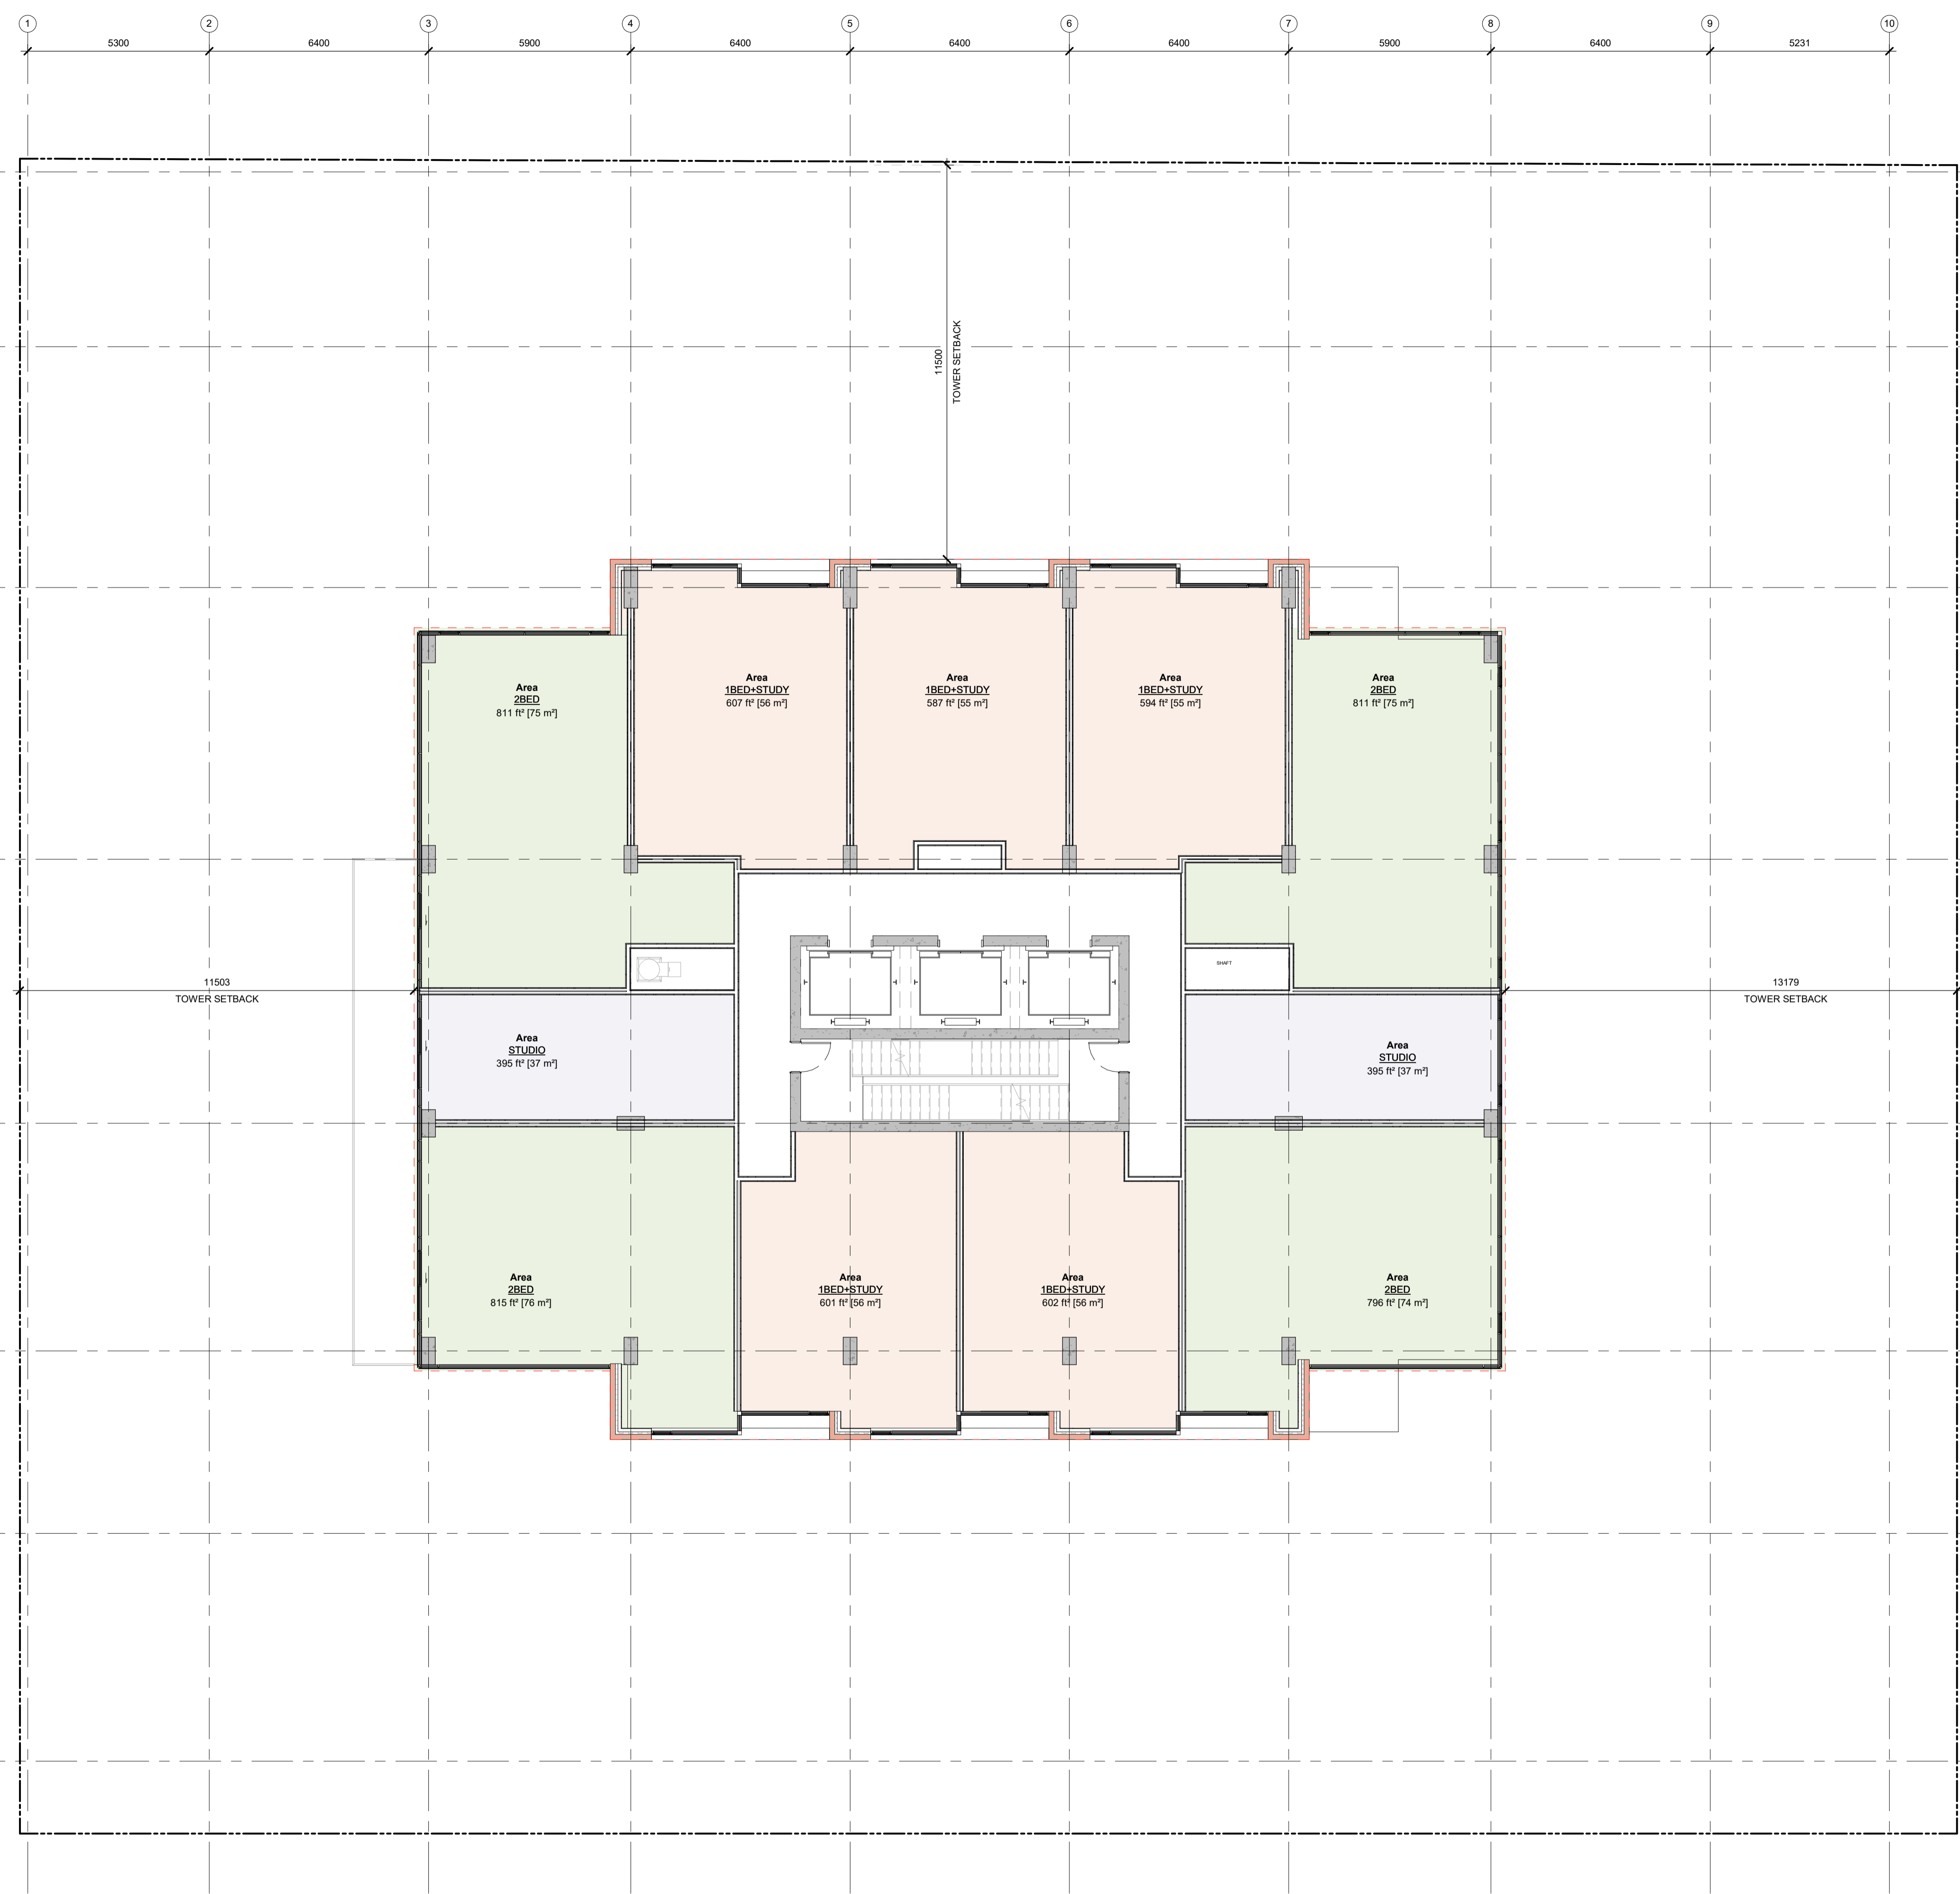

SPC 02	ZBLA RESPONSE	26/03/27
No.	DESCRIPTION	YYYY-MM-DD

REVISIONS:

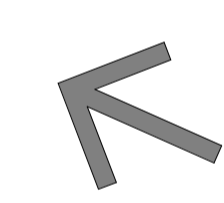ARCHITECT SEAL:	NORTH ARROW:
	 TRUE NORTH

CLIENT:



ARCHITECT:



56 Beech Street, Ottawa, Ontario K1S 3J6
 t.613.724.9932 f.613.724.1209 www.rodericklahey.ca

PROJECT TITLE:

500 EDGEWORTH AVE.

OTTAWA, ON

SHEET TITLE:

10TH-22ND FLOOR

DRAWN: Author	CHECKED: Checker
SCALE: 1 : 100	SHEET No: D-107
PROJECT No: 0001	

