



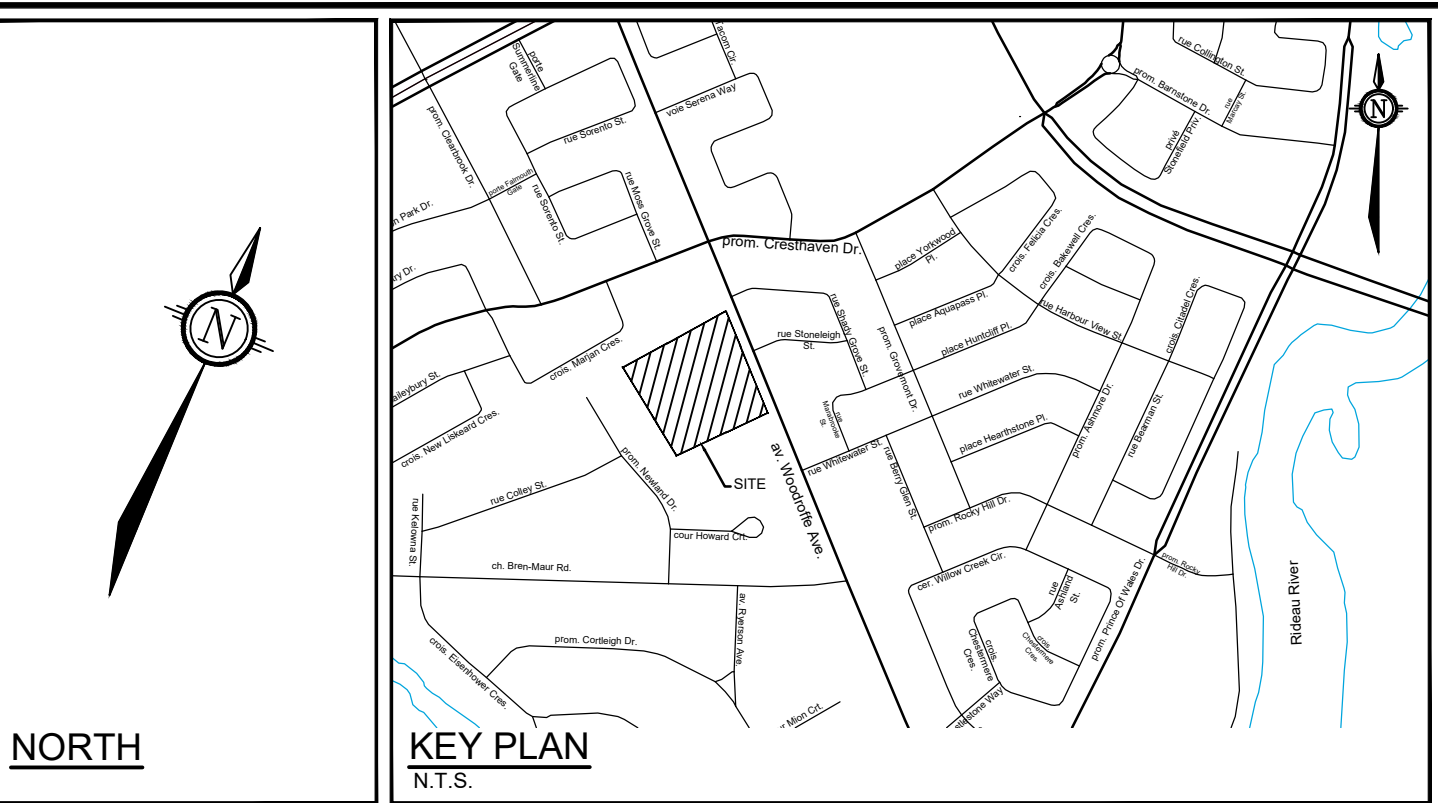

- Gravel Shoulder & Driveway Removal
- Clearing, Grubbing & Vegetation Removal
- Mud Mats (50mm - 100mm Granular B. Type II)
- Removal of Concrete and Asphalt Sidewalks and Curbs, Including Pavers (Of All Types)
- Removals
- Light Duty Silt Fence per OPSD 219.110
- TerraFix Siltsacks Installed at Catch Basin
- Existing Contour and Elevation
- Straw Bale Flow Check per OPSD 219.180

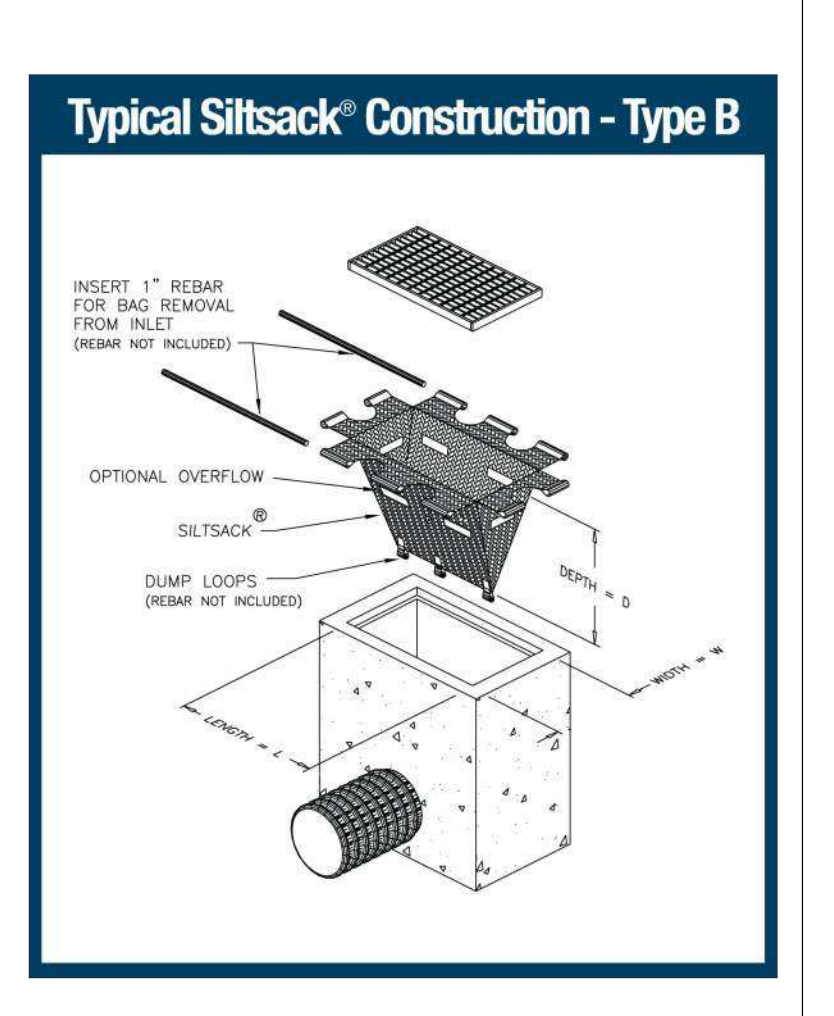

NOTE:
THE POSITION OF ALL POLE LINES, CONDUITS,
WATERMANS, SEWERS AND OTHER
UNDERGROUND AND OVERGROUND UTILITIES AND
STRUCTURES IS NOT NECESSARILY SHOWN ON
THE CONTRACT DRAWINGS, AND WHERE SHOWN,
THE ACCURACY OF THE POSITION OF SUCH
UTILITIES AND STRUCTURES IS NOT GUARANTEED.
BEFORE STARTING WORK, DETERMINE THE EXACT
LOCATION OF ALL SUCH UTILITIES AND
STRUCTURES AND ASSUME ALL LIABILITY FOR
DAMAGE TO THEM.

REVISION			
No.	REVISION	DATE	BY
3.	ADDRESS CITY COMMENTS	JUL 16/26	MAB
2.	ADDRESS CITY COMMENTS	APR 14/26	MAB
1.	SITE PLAN APPLICATION	NOV 5/25	MAB

SCALE

1:300

0 3 6 9 12

DESIGN

LRW

CHECKED

MAB

DRAWN

LPA

CHECKED

MAB

APPROVED

MAB

FOR REVIEW ONLY

Engineers, Planners & Landscape Architects
Suite 200, 240 Michael Cowpland Drive
Ottawa, Ontario, Canada K2M 1P6
Telephone (613) 254-9643
Facsimile (613) 254-5867
Website www.novatech-eng.com

CITY OF OTTAWA
3400 WOODROFFE AVENUE - WILLOW COURT

SITE REMOVALS, EROSION
AND SEDIMENT CONTROL PLAN

PROJECT No. 124147
REV 124147-ESC
DRAWING No. 124147-ESC