



1773 & 1767 BASELINE ROAD OTTAWA, ONTARIO



333 Preston Street - Suite 500
Ottawa ON K1S 5N4 Canada
tel 613 225 1311
www.arcadis.com

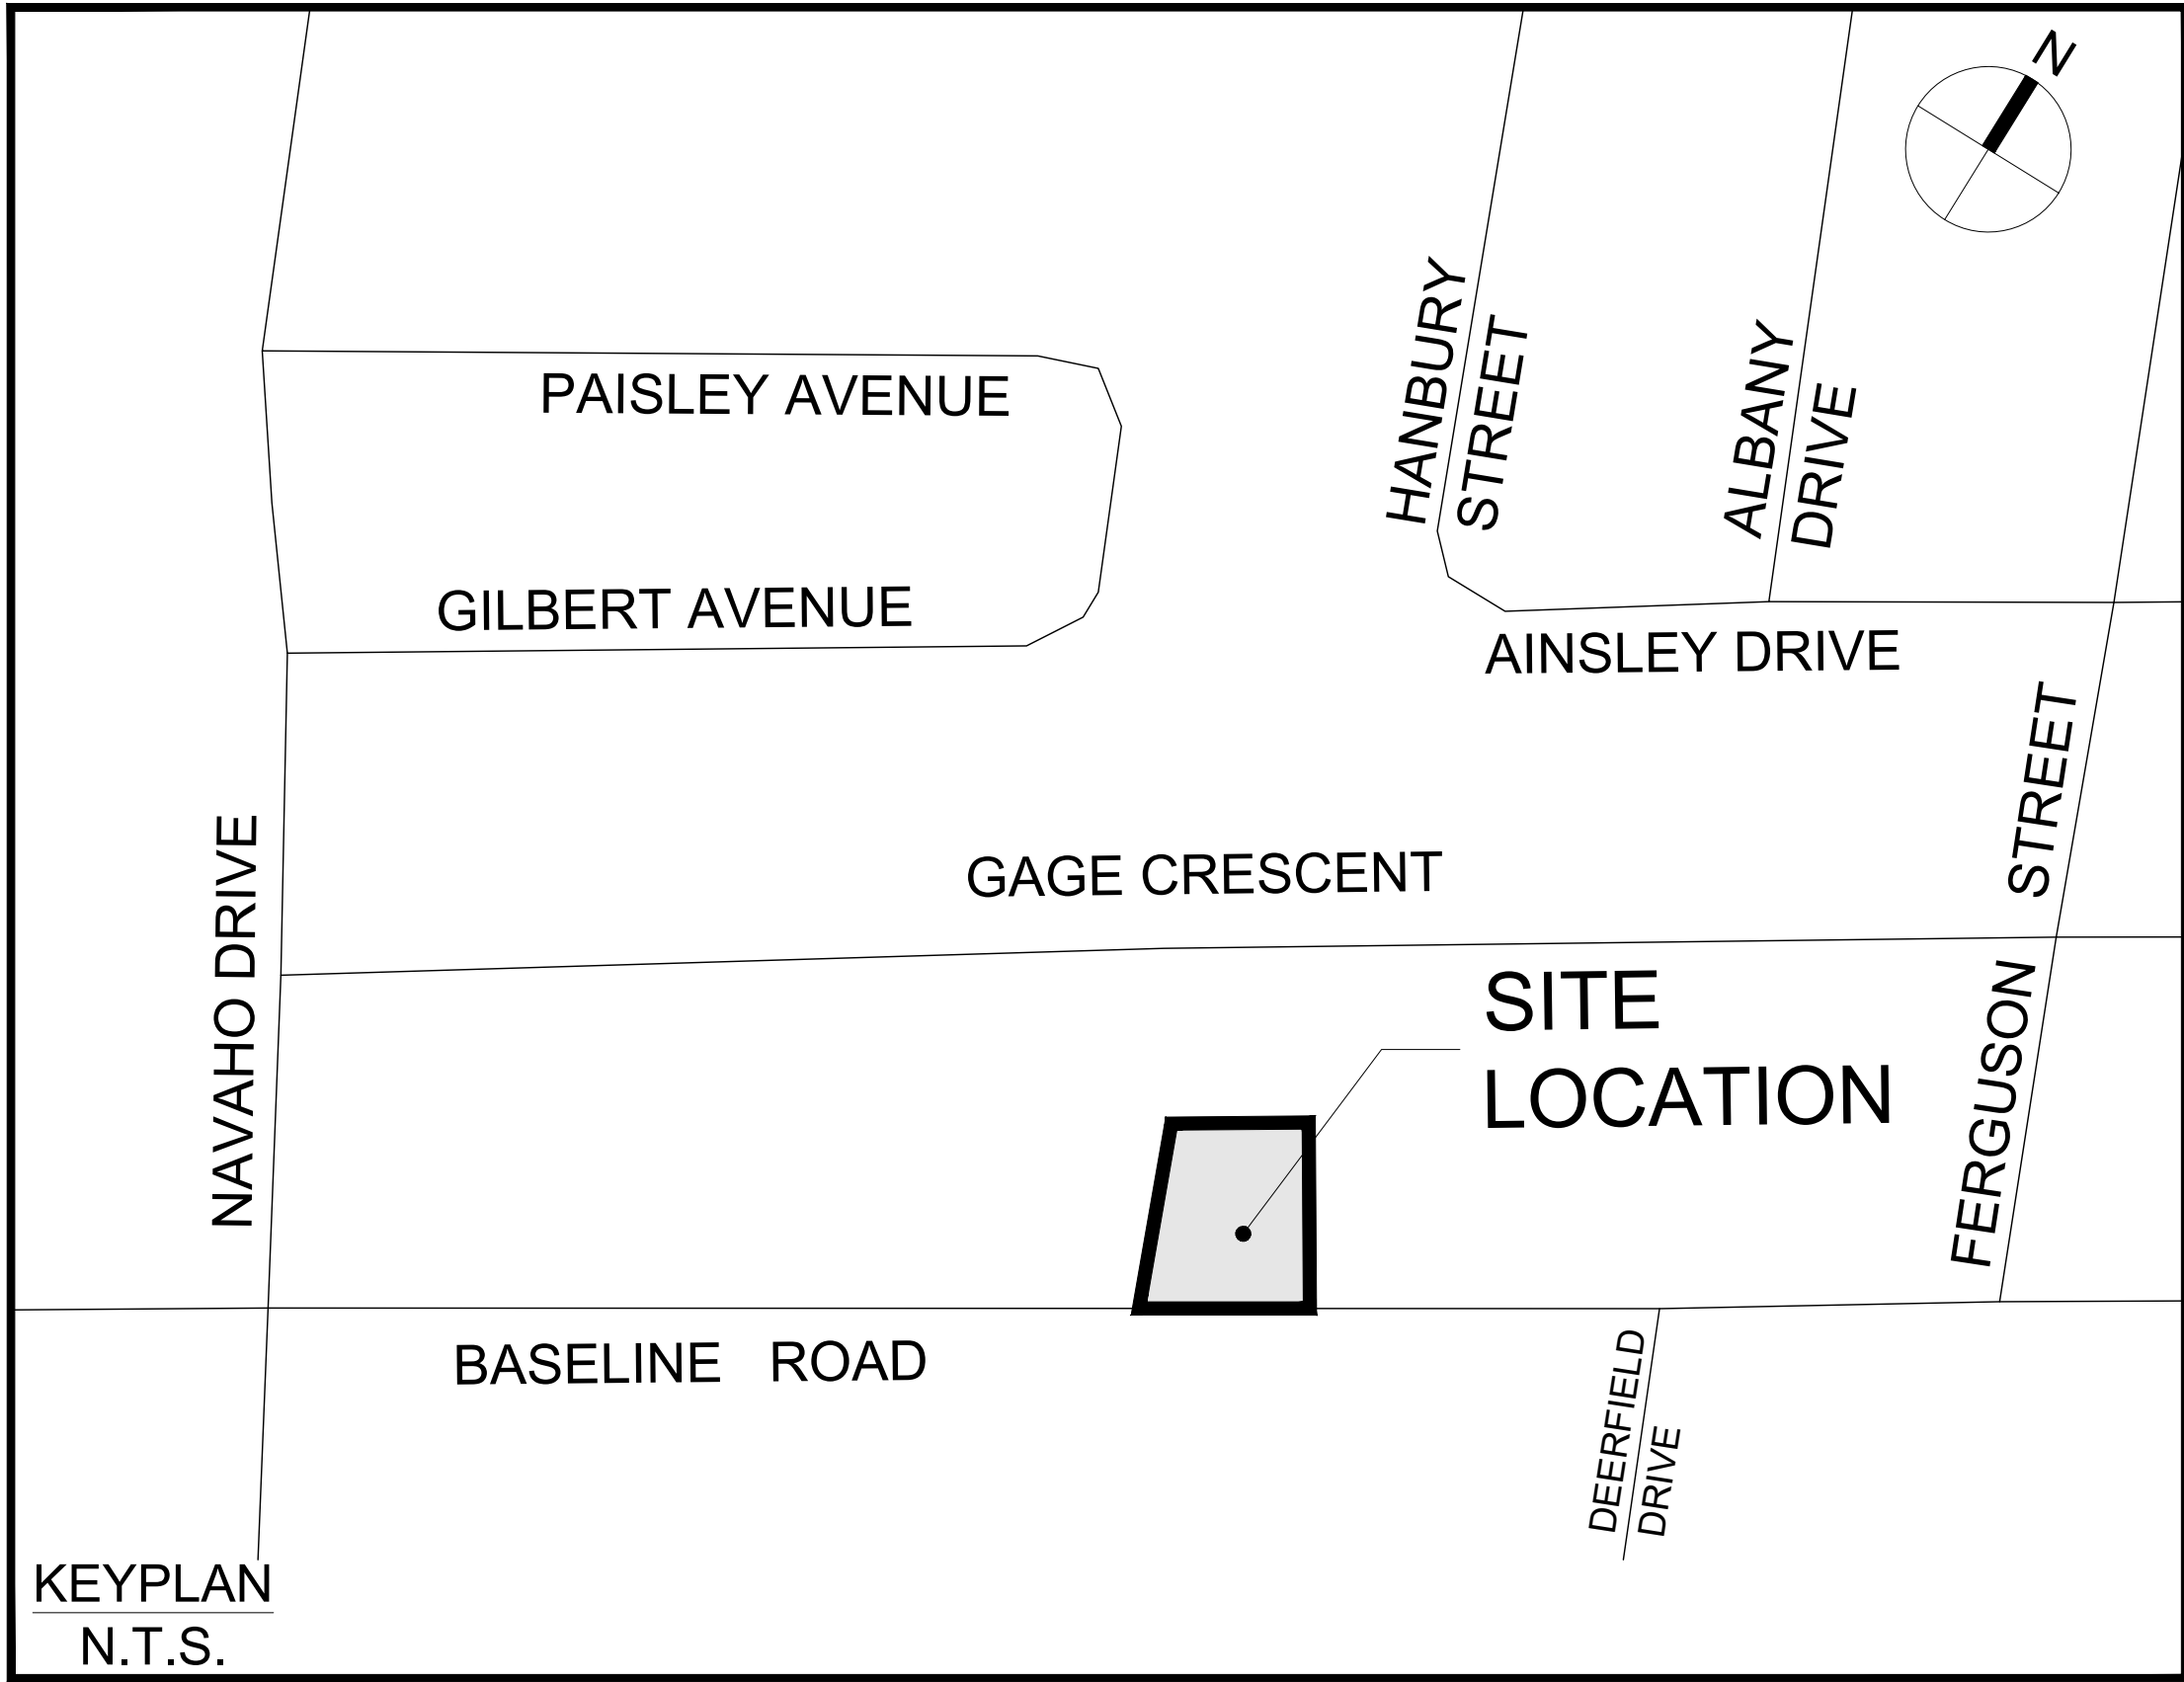



Drawing List Table		
Sheet Number	Sheet Title	Sheet Description
C-000	Cover	
C-EXCON	EXISTING CONDITIONS	
C-REM	REMOVALS DRAWING	
C-001	SITE SERVING PLAN	
C-200	SITE GRADING PLAN	
C-500	SITE STORM DRAINAGE AREA PLAN	
C-900	SEDIMENT - EROSION PLAN	

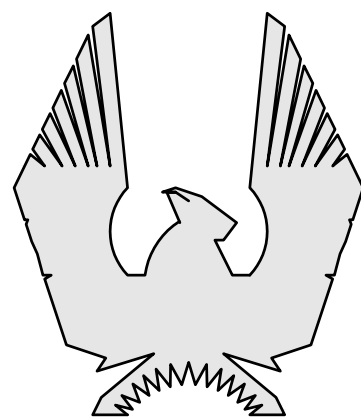

PHOENIX HOMES
18A Bentley Ave Ottawa, ON K2E 6T8

CONTRACT NO. 30297182

OTTAWA-CARLETON
STANDARD CONDOMINIUM
PLAN 833

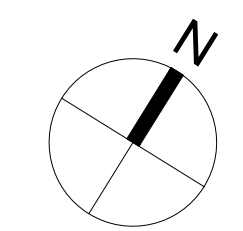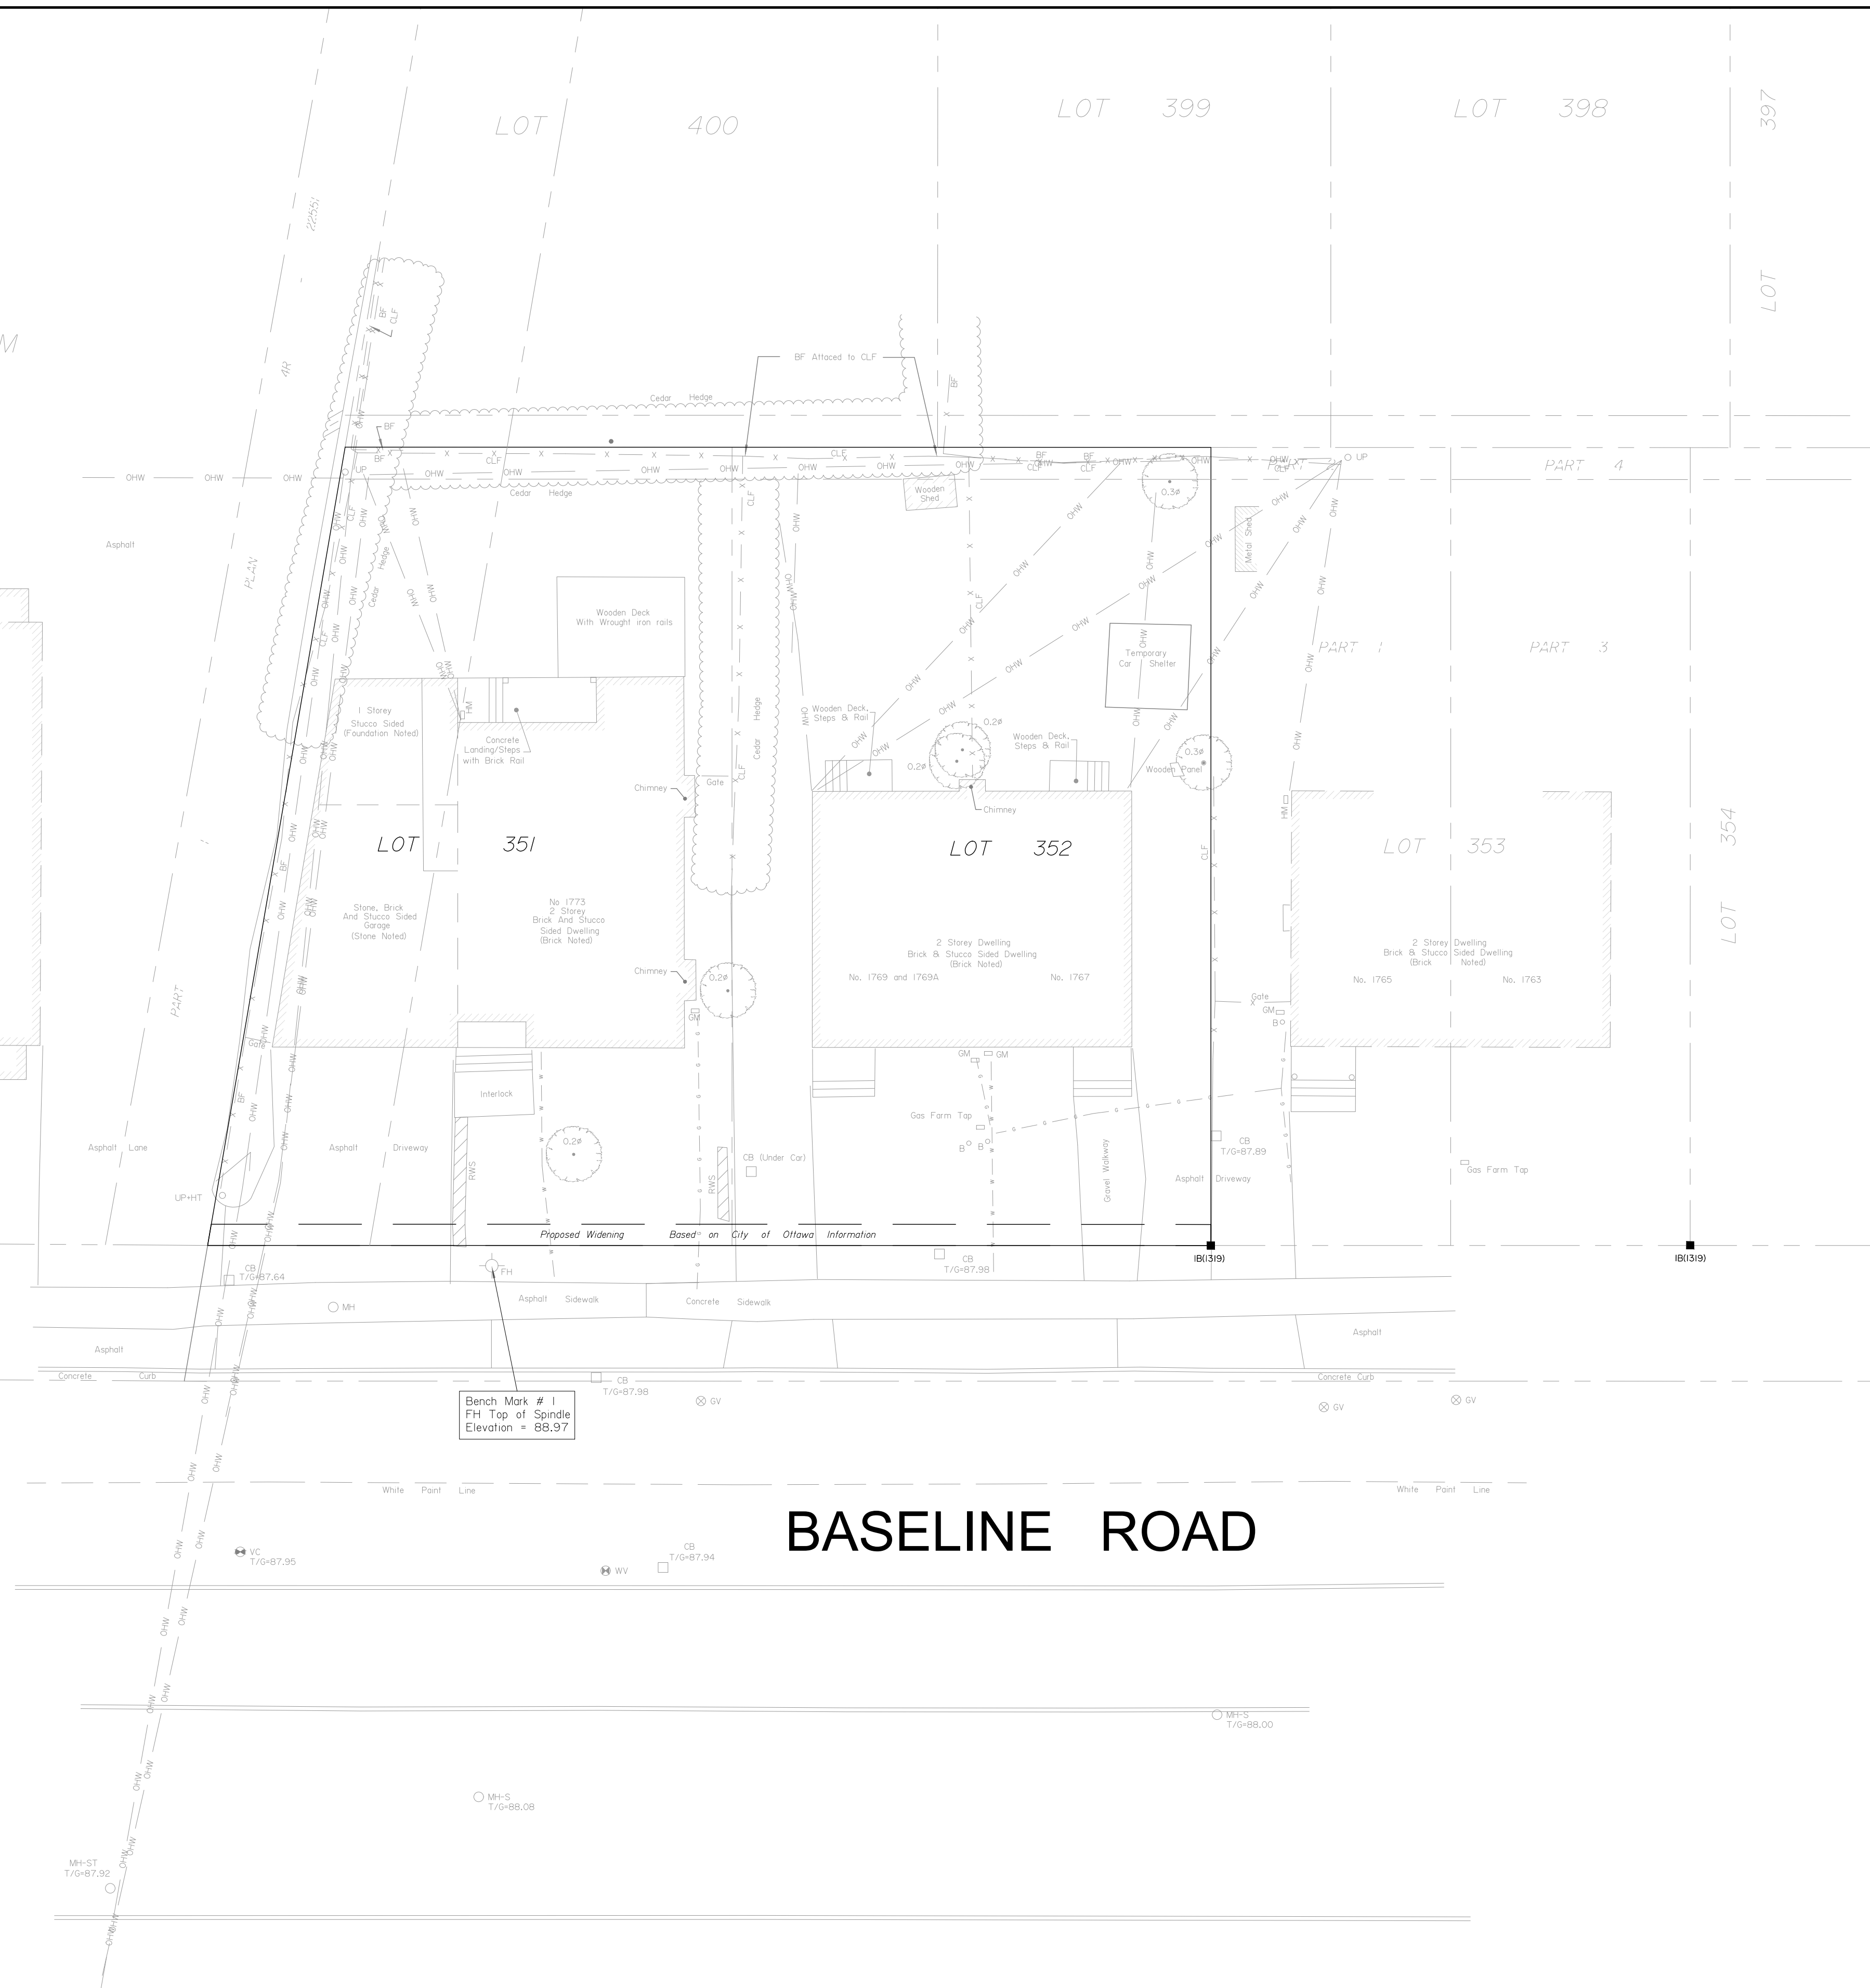

CLIENT

PHOENIX HOMES
18A Bentley Ave Ottawa, ON K2E 6T8


COPYRIGHT

This drawing has been prepared solely for the intended use, thus any reproduction or distribution for any purpose other than authorized by Arcadis is forbidden. Written dimensions shall have precedence over scaled dimensions. Contractors shall verify and be responsible for all dimensions and conditions on the job, and Arcadis shall be informed of any variations from the dimensions and conditions shown on the drawing. Shop drawings shall be submitted to Arcadis for general conformance before proceeding with fabrication.


Arcadis Professional Services (Canada) Inc.
Formerly (B) Group Professional Services (Canada) Inc.

ISSUES		
No.	DESCRIPTION	DATE
1	ISSUED FOR SPA	2025-12-18
2	REVISED AS PER NEW SITE PLAN	2026-02-20
3	REVISED AS PER CITY COMMENTS	2026-04-30
4	REVISED AS PER NEW SITE PLAN	2026-07-29

SEE 010, 011, 012 FOR NOTES, LEGEND, CB TABLE, STREET SECTIONS AND DETAILS

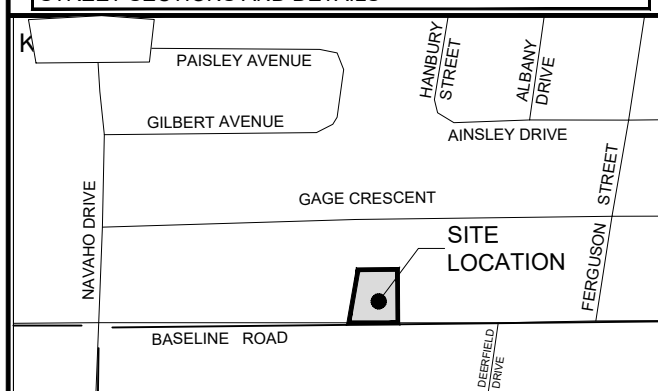

CONSULTANTS

 

SEAL

PROFESSIONAL ENGINEER
S. E. LABADIE
100214983
2026/07/29
PROVINCE OF ONTARIO

PRIME CONSULTANT

ARCADIS

333 Preston Street - Suite 500
Ottawa ON K1S 5N4 Canada
tel 613 225 1311
www.arcadis.com

PROJECT


1773 & 1767 BASELINE ROAD
OTTAWA, ONTARIO

PROJECT NO: 30297182	
DRAWN BY: D.P.S.	CHECKED BY: D.G.Y.
PROJECT MGR: D.G.Y.	APPROVED BY: S.E.L.


SHEET TITLE


EXISTING CONDITIONS

SHEET NUMBER	ISSUE
C-EXCON	4

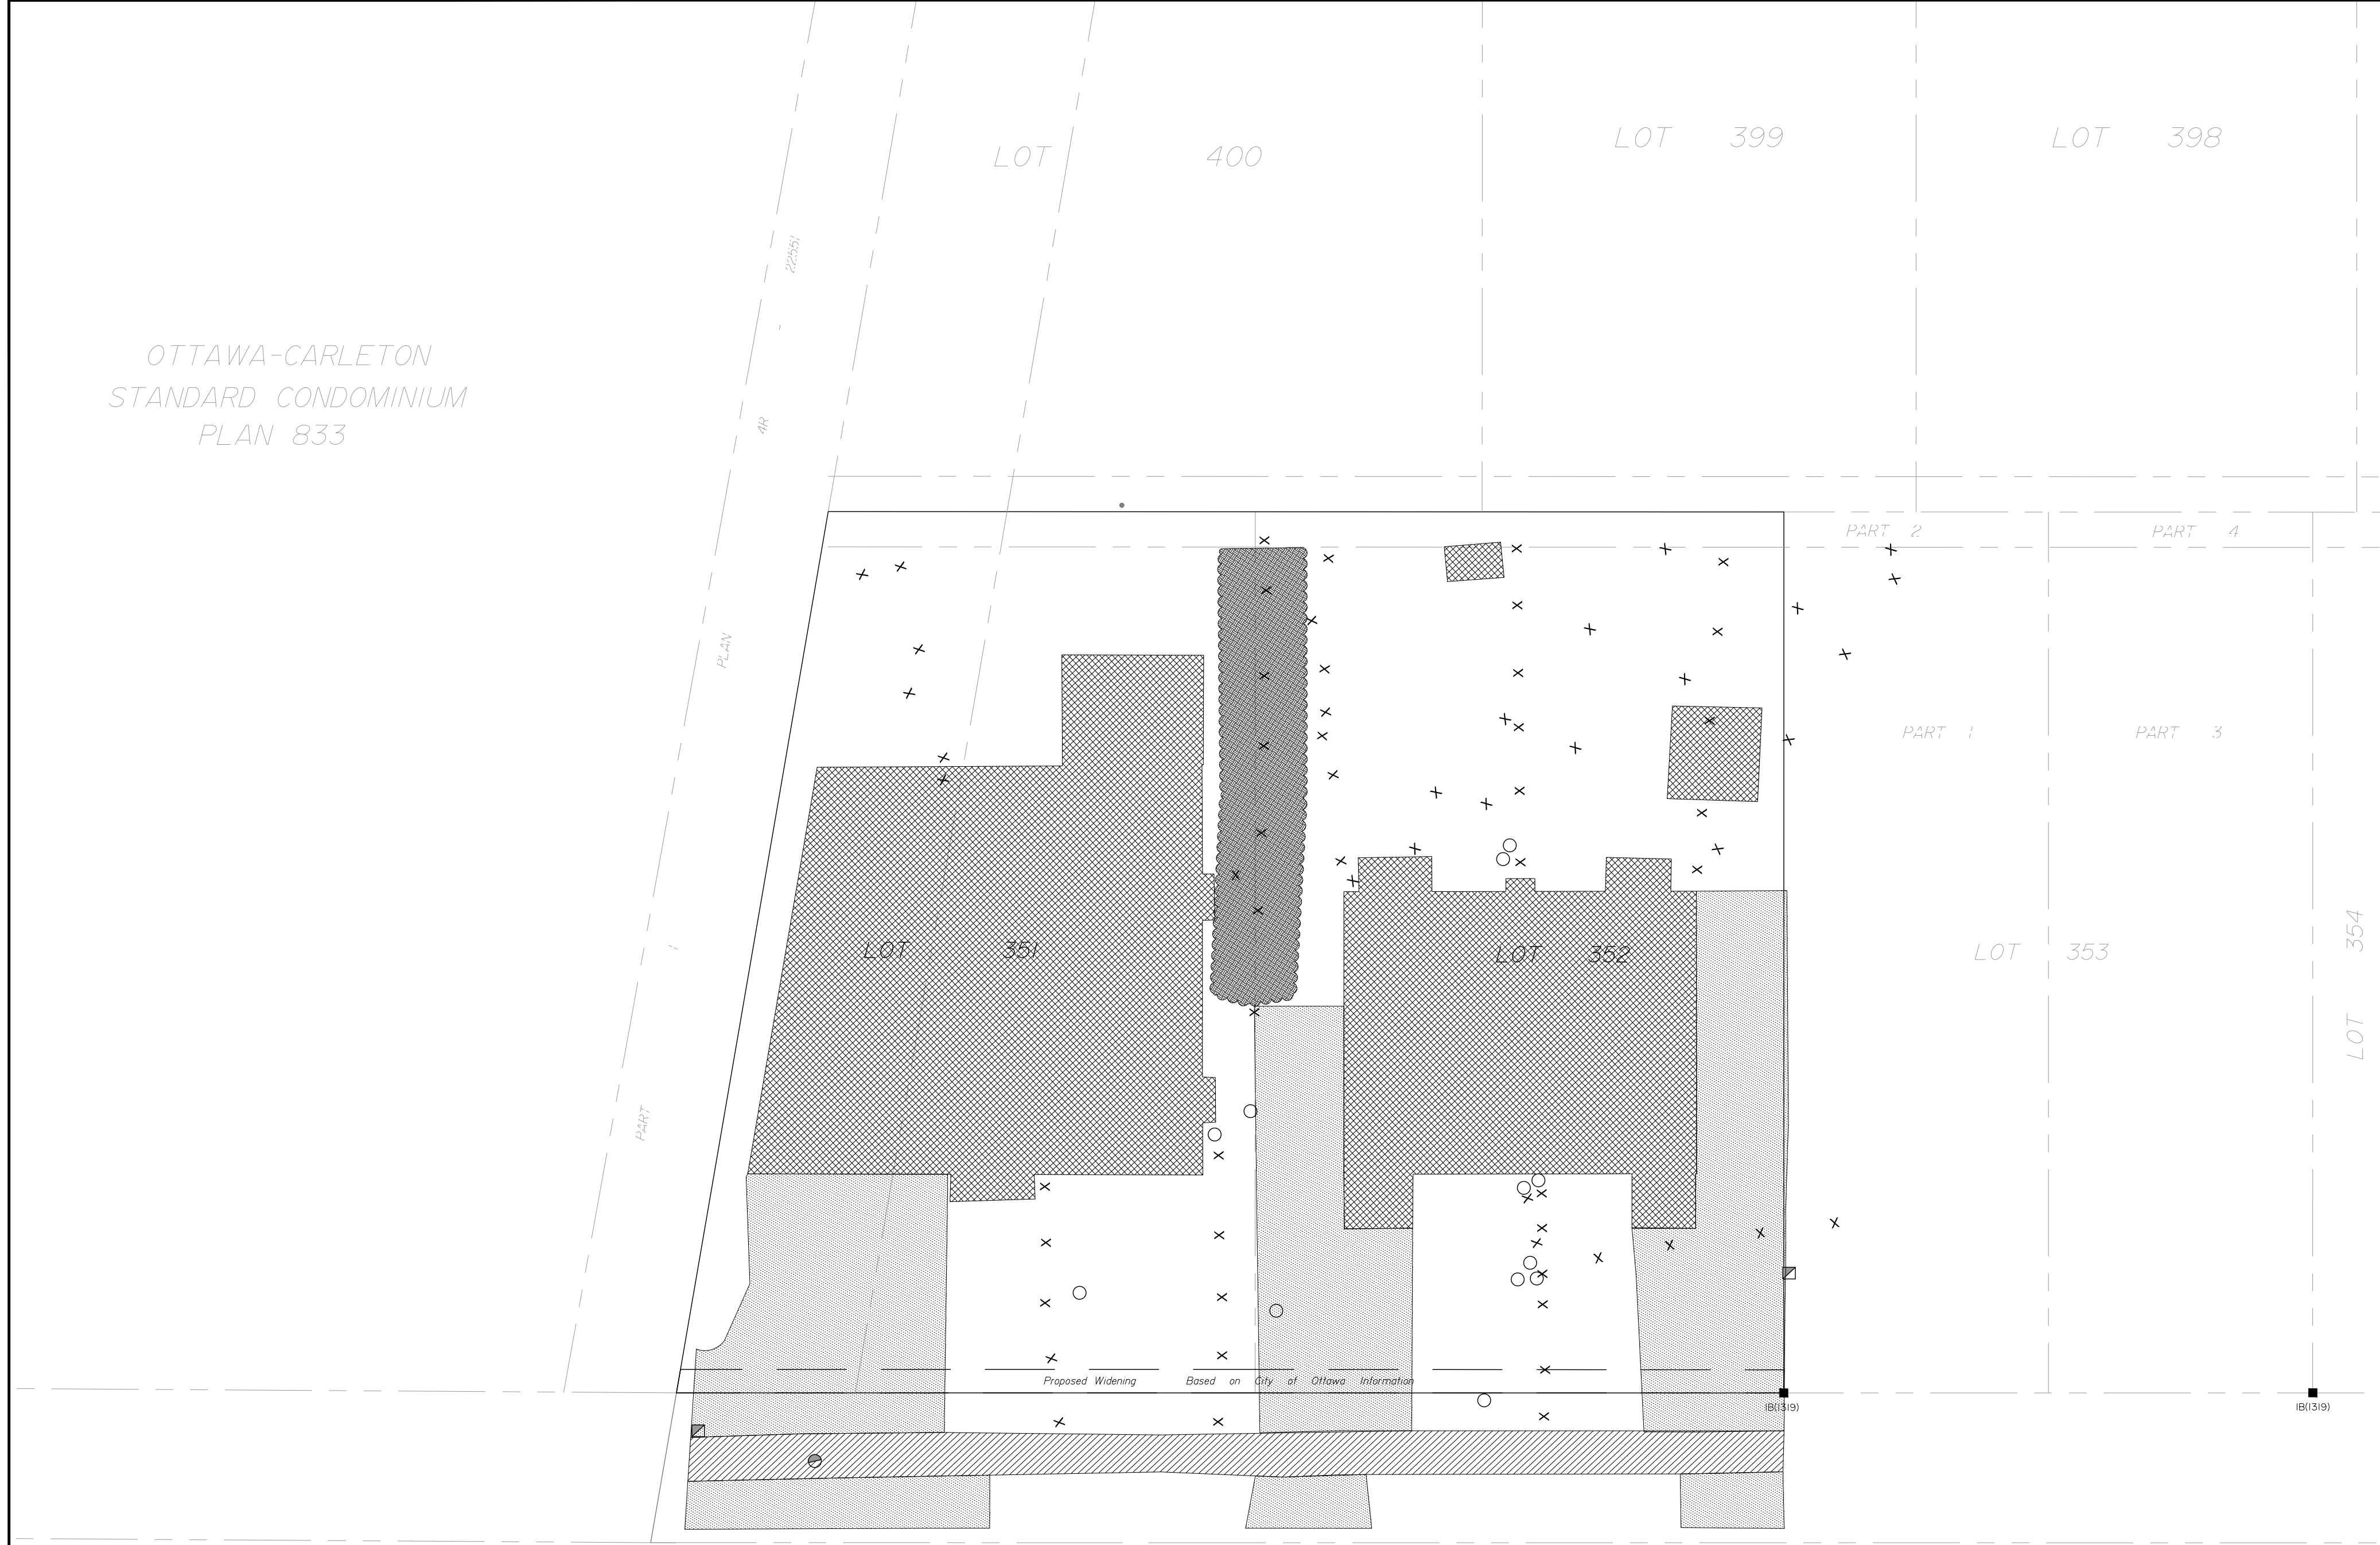

BASELINE ROAD

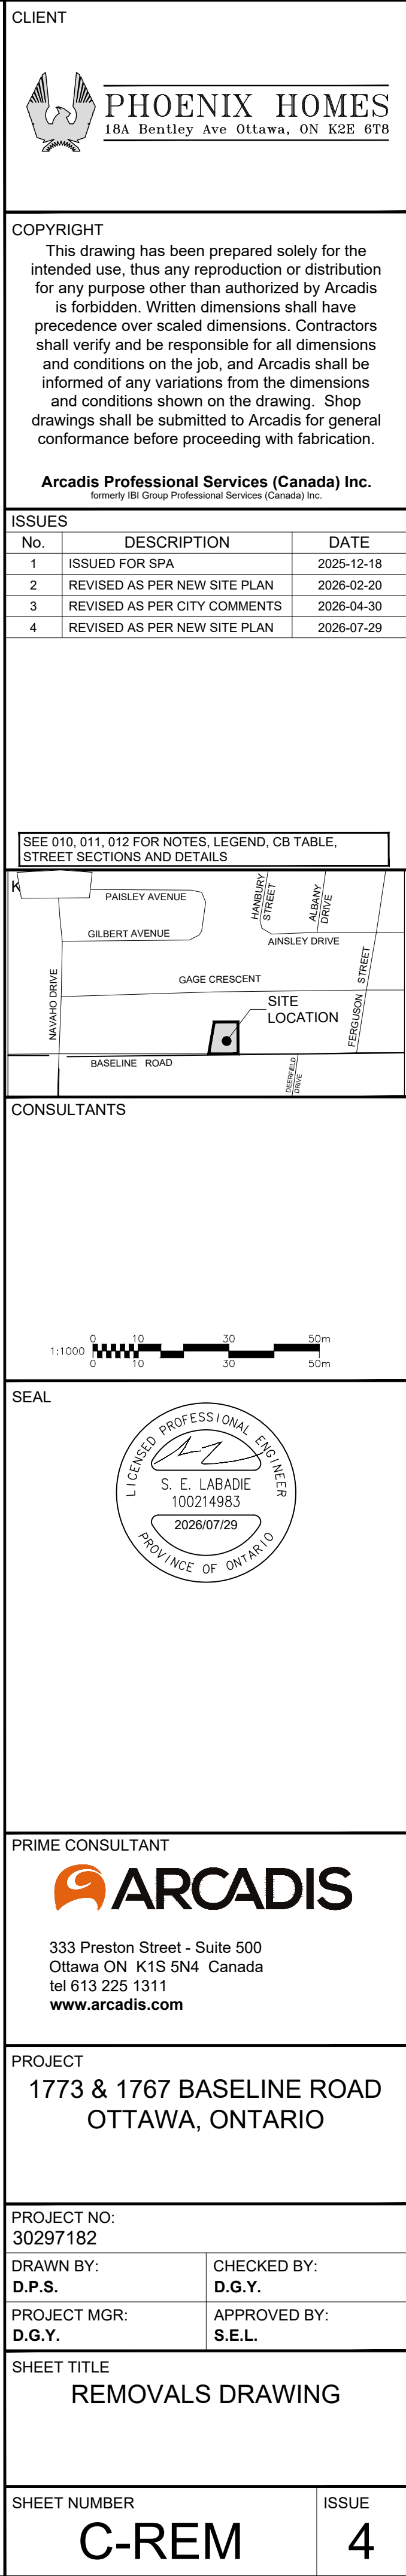

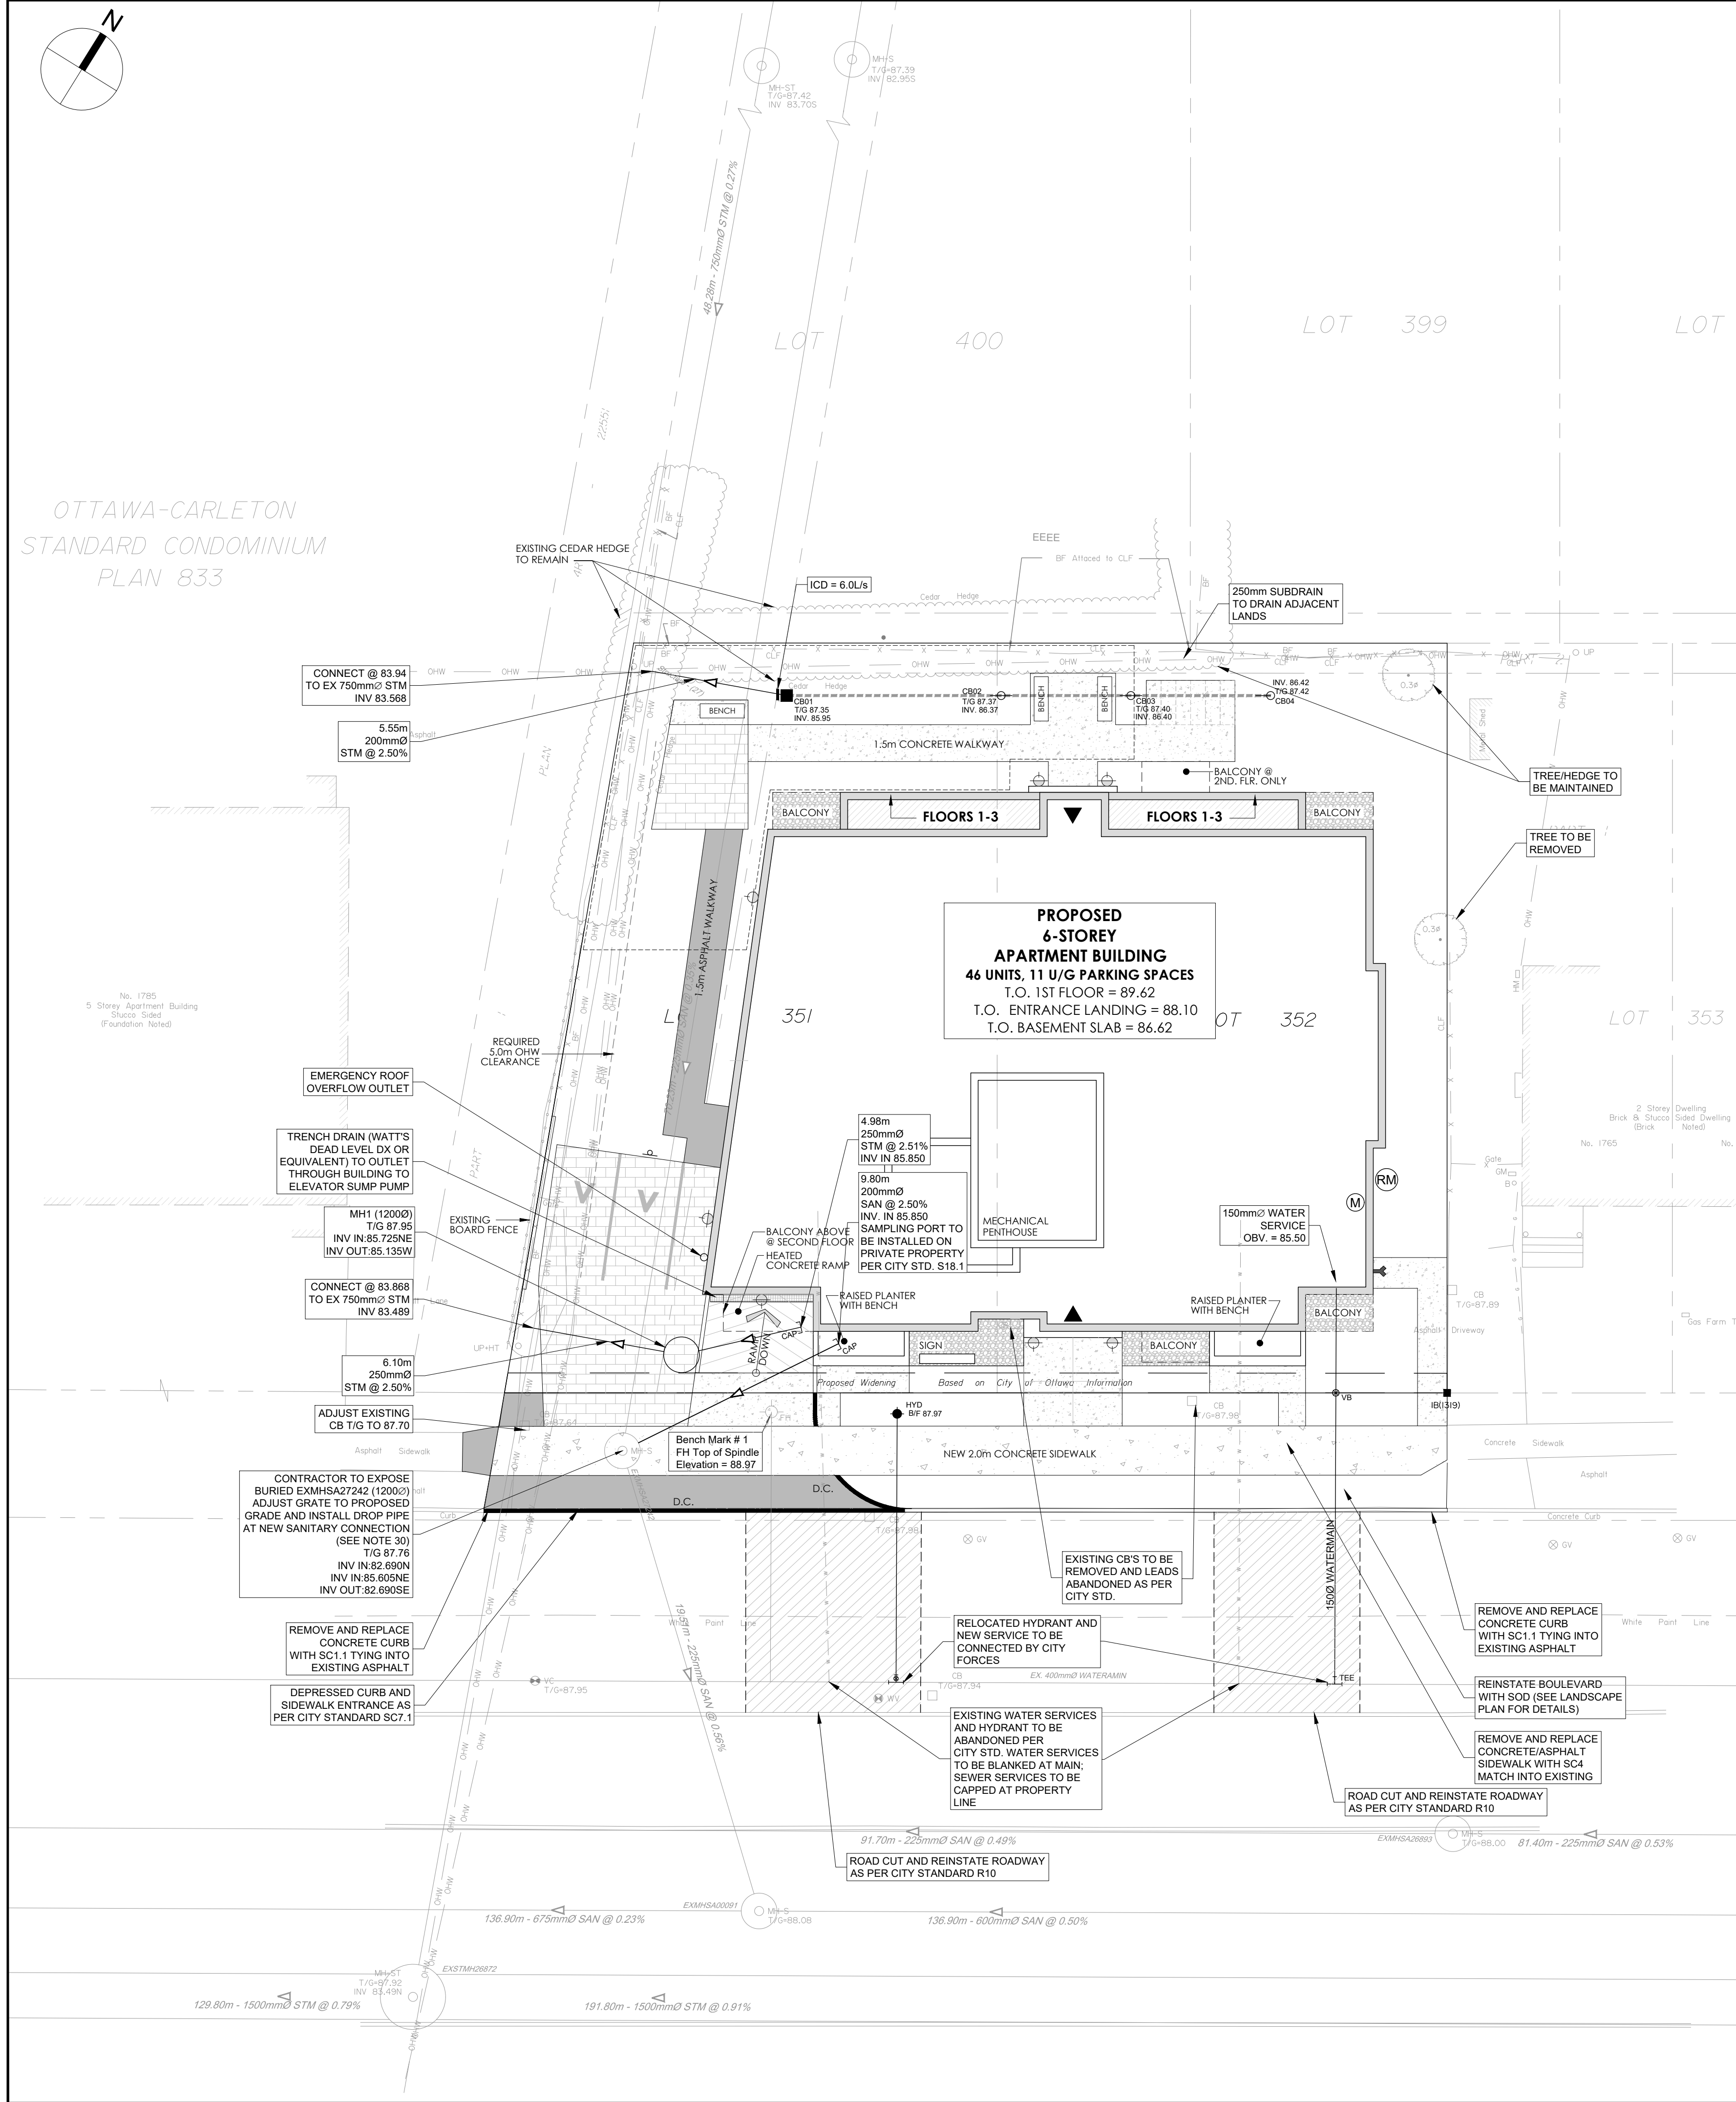

SERVICING LEGEND

- MH118A
200mm SAN
MH109
825mm STM
2000 WATERMAIN
- SANITARY MANHOLE
SANITARY SEWER
STORM MANHOLE
STORM SEWER - LESS THAN 9000
WATERMAIN
- CB01
TIG 103.59
CB02
TIG 104.35
INV 103.35
CB04
TIG 104.50
INV 103.50
- REAR YARD CATCHBASIN IN ROAD CONNECTING STRUCTURE C/W SOLID GRATE
REAR YARD "TEE" CATCHBASIN (3000) C/W TOP OF GRATE AND INVERT OUT
REAR YARD "END" CATCHBASIN (3000) C/W TOP OF GRATE AND INVERT OUT
- PERFORATED REAR YARD SUBDRAIN
- VB
VALVE AND VALVE BOX
- SIAMSE CONNECTION (IF REQUIRED)
- METER (IF REQUIRED)
- REMOTE METER (IF REQUIRED)

Notes & Legend

- MH-S
VC
G
W
OH-W
OP
CB
FH
WV
GV
GM
HM
B
CLF
BF
RWS
- Denotes
Valve Chamber (Watermain)
Underground Gas
Underground Water
Overhead Wires
Utility Pole
Catch Basin
Fire Hydrant
Water Valve
Gas Valve
Gas Meter
Hydro Meter
Bollard
Chain Link Fence
Board Fence
Stone Retaining Wall
Deciduous Tree

NOTES :

- ALL MATERIALS AND CONSTRUCTION IS TO BE IN ACCORDANCE WITH THE CURRENT CITY OF OTTAWA STANDARD DRAWINGS & SPECIFICATIONS OR OTHERWISE IF CITY DRAWINGS AND SPECIFICATIONS DO NOT APPLY.
- THE POSITION OF UNDERGROUND AND ABOVE GROUND SERVICE, UTILITIES AND STRUCTURES ARE NOT NECESSARILY SHOWN ON THE CONTRACT DRAWINGS, AND WHERE SHOWN, THE ACCURACY OF THE POSITION OF SUCH SERVICE, UTILITIES AND STRUCTURES IS NOT GUARANTEED. THE CONTRACTOR IS RESPONSIBLE FOR DETERMINING THE EXACT LOCATION, SIZE, MATERIAL AND ELEVATION OF ALL EXISTING SERVICES AND UTILITIES PRIOR TO CONSTRUCTION.
- THE CONTRACTOR SHALL REPORT ALL CONFLICTS, DISCOVERIES OF ERROR AND DISCREPANCIES TO THE ENGINEER.
- THE CONTRACTOR SHALL BE RESPONSIBLE TO PROTECT AND ASSUME RESPONSIBILITY FOR ALL UTILITIES WHETHER OR NOT SHOWN ON THESE DRAWINGS.
- THE CONTRACTOR SHALL BE RESPONSIBLE TO PROTECT ALL LANDS BEYOND THE SITE LIMITS. ANY AREAS BEYOND THE SITE LIMITS, WHICH ARE DISTURBED DURING CONSTRUCTION, SHALL BE REPAIRED AND RESTORED TO ORIGINAL CONDITION OR BETTER, TO THE SATISFACTION OF THE ADJACENT LAND OWNER. THE OWNER, THE OWNERS REPRESENTATIVES AND/OR THE AUTHORITY HAVING JURISDICTION AT THE EXPENSE OF THE CONTRACTOR.
- WHERE NECESSARY, THE CONTRACTOR SHALL IMPLEMENT A TRAFFIC MANAGEMENT PLAN TO THE SATISFACTION OF THE CITY OF OTTAWA. ALL CONSTRUCTION SIGNAGE MUST CONFORM TO THE LATEST VERSION OF THE M.T.O. MANUAL OF UNIFORM TRAFFIC CONTROL DEVICES. ALL TEMPORARY TRAFFIC CONTROL MEASURES MUST BE REMOVED UPON THE COMPLETION OF THE WORKS.
- SHOULD ANY BURIED ARCHAEOLOGICAL REMAINS BE FOUND ON THE PROPERTY DURING CONSTRUCTION ACTIVITIES, THE CONTRACTOR SHALL NOTIFY THE OWNER TO CONTACT THE HERITAGE OPERATIONS UNIT OF THE ONTARIO MINISTRY OF CULTURE. MUST BE NOTIFIED IMMEDIATE, AND WORK WITHIN THE AREA SHALL BE CEASED UNTIL FURTHER NOTICE.
- FOR GEOTECHNICAL INFORMATION REFER TO GEOTECHNICAL REPORT PG7446-1 PREPARED BY PATERSON GROUP.
- FOR GEODETIC BENCHMARK AND GEOMETRIC LAYOUT OF STREET AND LOTS, REFER TO TOPOGRAPHICAL SURVEY AND PLAN OF SUBDIVISION PREPARED BY ANNIS, OSULLIVAN, VOLLEBEK LTD. BENCHMARK BASED ON CAN-NET VIRTUAL REFERENCE SYSTEM NETWORK.
- FOR SITE PLAN INFORMATION, REFER TO SITE PLAN PREPARED BY M. DAVID BLAKELY ARCHITECT INC.
- THESE DRAWINGS ARE NOT TO BE SCALED OR USED FOR LAYOUT PURPOSES.
- ROADWAY SECTIONS REQUIRING GRADE RAISE TO PROPOSED SUB GRADE LEVEL TO BE FILLED WITH ACCEPTABLE NATIVE EARTH BORROW OR IMPORTED OPSS SELECTED SUBGRADE MATERIAL IF NATIVE MATERIAL IS DEFICIENT AS PER RECOMMENDATION OF GEOTECHNICAL ENGINEER.
- IN AREAS WHERE EXISTING GROUND IS BELOW THE PROPOSED ELEVATION OF SEWER AND WATERMANS, GRADE RAISING AND FILLING IS TO BE IN ACCORDANCE WITH THE RECOMMENDATIONS OF THE GEOTECHNICAL REPORT. AS PER CITY GUIDELINES ALL WATERMANS IN FILL AREAS ARE TO BE TIED WITH RESTRAINING JOINTS AND THRUST BLOCKS.
- THE CONTRACTOR SHALL IMPLEMENT THE EROSION AND SEDIMENT CONTROL PLAN PRIOR TO THE COMMENCEMENT OF ANY SITE CONSTRUCTION. ALL EROSION AND SEDIMENT CONTROL MEASURES SHALL BE INSTALLED TO THE SATISFACTION OF THE ENGINEER, OR ANY REGULATORY AGENCY. ALL EROSION AND SEDIMENT CONTROL MEASURES SHALL BE MAINTAINED UNTIL VEGETATION IS ESTABLISHED OR UNTIL THE START OF A SUBSEQUENT PHASE.
- CONTRACTORS SHALL BE RESPONSIBLE FOR KEEPING CLEAN ALL ROADS WHICH BECOME COVERED IN DUST, DEBRIS AND/OR MUD AS A RESULT OF ITS CONSTRUCTION OPERATIONS.
- THE CONTRACTOR SHALL BE RESPONSIBLE FOR ANY ADDITIONAL BEDDING OR ADDITIONAL STRENGTH PIPE SHOULD THE MAXIMUM OPSD TRENCH WIDTH BE EXCEEDED.
- ALL PIPE, CULVERTS, STRUCTURES REFER TO NOMINAL INSIDE DIMENSIONS.
- UNLESS SPECIFICALLY NOTED OTHERWISE, PIPE MATERIALS SHALL BE AS FOLLOWS:
 - SANITARY SEWER TO BE PVC DR18
 - PERFORATED STORM SEWERS IN REAR YARDS AND LANDSCAPE AREAS TO BE HDPE
 - STORM SEWERS 375mm DIAMETER AND LESS TO BE PVC DR35
 - STORM SEWERS 450mm DIAMETER AND GREATER TO BE CONCRETE, CLASS AS PER OPSD 807.010 OR 807.030, OR HIGHER
 - FOR SHALLOW SEWERS, REFER TO CITY STANDARD S35.
- ALL CONNECTIONS TO EXISTING WATERMANS ARE TO BE COMPLETED BY CITY FORCES. CONTRACTOR IS TO EXCAVATE, BACKFILL, COMPACT AND REINSTATE.
- ANY WATERMAIN WITH LESS THAN 2.4m AND ANY SEWER WITH LESS THAN 2.0m DEPTH OF COVER REQUIRES THERMAL INSULATION AS PER CITY OF OTTAWA STANDARDS W22 OR AS APPROVED BY THE ENGINEER.
- ALL FIRE HYDRANTS AS PER CITY STANDARD W19, c/w 150mm LEAD UNLESS OTHERWISE SPECIFIED.
- ALL STUBBED SEWERS SHALL HAVE PRE-MANUFACTURED CAPS INSTALLED.
- ALL CATCHBASINS SHALL HAVE A 600mm SUMP. ALL CATCHBASIN MANHOLES, AND ALL STORM MANHOLES WITH OUTLETTING PIPE SIZES LESS THAN 900mm, SHALL HAVE A 300mm SUMP.
- ALL SANITARY MANHOLES IN PONDING AREAS SHALL BE EQUIPPED WITH A WATERTIGHT COVER.
- ALL SEWER SERVICE LATERALS WITH MAINLINE CONNECTIONS DEEPER THAN 5.0m REQUIRE A CONTROLLED SETTLEMENT JOINT.
- EACH BUILDING SHALL BE EQUIPPED WITH A SANITARY AND STORM SEWER BACKWATER VALVE AND CLEAN-OUT ON ITS PRIMARY SERVICE, AS PER ONTARIO BUILDING CODE REQUIREMENTS (BY OTHERS). CB1 TO ALSO HAVE BACKFLOW PREVENTION INSTALLED IN CASE OF HIGH HGL IN STORM SEWER.
- THE SUBGRADE OF ALL STRUCTURES, PIPE, ROADS, SIDEWALKS, WALKWAYS, AND BUILDINGS SHALL BE INSPECTED BY THE GEOTECHNICAL ENGINEER PRIOR TO PROCEEDING WITH CONSTRUCTION.
- TOP COURSE ASPHALT SHALL NOT BE PLACED UNTIL THE FINAL CCTV INSPECTION AND NECESSARY REPAIRS HAVE BEEN COMPLETED TO THE SATISFACTION OF THE ENGINEER AND THE CITY OF OTTAWA.
- SEWER SERVICE CONNECTIONS TO BE INSTALLED PER CITY STD. S11.
- EXISTING SANITARY MANHOLE EXMHA27242 IS CURRENTLY BURIED UNDER ASPHALT. CONTRACTOR TO EXPOSE, ADJUST GRATE TO PROPOSED GRADE, AND INSTALL DROP PIPE AT NEW SANITARY CONNECTION. MH TO BE REBENCHED FOR NEW SERVICE CONNECTION. CONTRACTOR TO COORDINATE WITH CITY INSPECTOR TO CONFIRM THAT THE MH IS IN GOOD CONDITION AND FREE OF DEFECTS PRIOR TO, AND UPON COMPLETION OF THE NEW CONNECTION AND REBENCHING.
- FLOW CONTROL DEVICE ON CB1 TO BE IPEX TEMPEST LMF ICD VORTEX (OR EQUIVALENT)

CLIENT



COPYRIGHT

This drawing has been prepared solely for the intended use, thus any reproduction or distribution for any purpose other than authorized by Arcadis is forbidden. Written dimensions shall have precedence over scaled dimensions. Contractors shall verify and be responsible for all dimensions and conditions on the job, and Arcadis shall be informed of any variations from the dimensions and conditions shown on the drawing. Shop drawings shall be submitted to Arcadis for general conformance before proceeding with fabrication.

Arcadis Professional Services (Canada) Inc.
Formerly B Group Professional Services (Canada) Inc.

ISSUES


No.	DESCRIPTION	DATE
1	ISSUED FOR SPA	2025-12-18
2	REVISED AS PER NEW SITE PLAN	2026-02-20
3	REVISED AS PER CITY COMMENTS	2026-04-30
4	REVISED AS PER NEW SITE PLAN	2026-07-29

SEE 010, 011, 012 FOR NOTES, LEGEND, CB TABLE, STREET SECTIONS AND DETAILS


KEY PLAN



CONSULTANTS

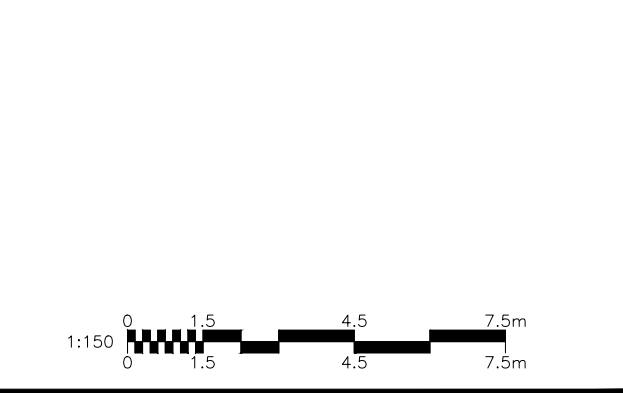

SEAL

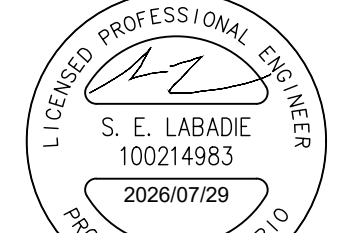

PRIME CONSULTANT



333 Preston Street - Suite 500
Ottawa ON K1S 5N4 Canada
tel 613 225 1311
www.arcadis.com

PROJECT

1773 & 1767 BASELINE ROAD
OTTAWA, ONTARIO

PROJECT NO:
30297182

DRAWN BY:
D.P.S.

CHECKED BY:
D.G.Y.

PROJECT MGR:
D.G.Y.

APPROVED BY:
S.E.L.

SHEET TITLE

SITE SERVICING PLAN

SHEET NUMBER

C-001

ISSUE

4

OTTAWA-CARLETON
STANDARD CONDOMINIUM
PLAN 833


POND ID	CB01
TOP OF GRATE (m)	87.35
STATIC ELEV (m)	87.60
STATIC DEPTH (m)	0.25
STATIC VOLUME (m³)	4.34
CB01 ICD = 6 L/s	

PROPOSED
4-STORY
APARTMENT BUILDING
46 UNITS, 11 U/G PARKING SPACES
T.O. 1ST FLOOR = 89.62
T.O. ENTRANCE LANDING = 88.10
T.O. BASEMENT SLAB = 86.62

Roof Storage
Restricted Flowrate = 2 L/s
100-Yr Storage Volume = 20.77 m³
Total Area = 500m²
Usable Area for Storage = 375m²
Average Depth during 100-Yr = 0.055m

MECHANICAL
PENTHOUSE

GRADING LEGEND

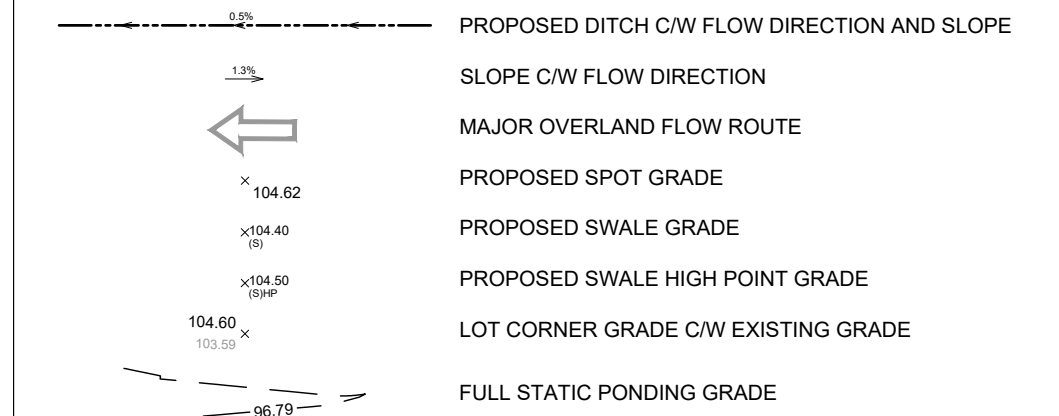

- Denotes
- Survey Monument Planted
 - Survey Monument Found
 - Standard Iron Bar
 - Short Standard Iron Bar
 - Iron Bar
 - Concrete Pin
 - Witness
 - Annis, O'Sullivan, Vollebek Ltd.
 - Measured
 - Proposed
 - Registered Plan 372115
 - (AOG) Plan, November 15, 1990
 - Plan 4R-22510
 - Plan 4R-8091
 - Maintenance Hole (Sanitary)
 - Valve Chamber (Watermain)
 - Underground Gas
 - Underground Water
 - Overhead Wires
 - Utility Pole
 - Catch Basin
 - Fire Hydrant
 - Water Valve
 - Gas Valve
 - Gas Meter
 - Hydro Meter
 - Bollard
 - Chain Link Fence
 - Board Fence
 - Stone Retaining Wall
 - Diameter
 - Location of Elevations
 - Top of Concrete Curb Elevation
 - Top of Stone Retaining Wall Elevation
 - Centreline
 - Deciduous Tree

CLIENT




COPYRIGHT
This drawing has been prepared solely for the intended use, thus any reproduction or distribution for any purpose other than authorized by Arcadis is forbidden. Written dimensions shall have precedence over scaled dimensions. Contractors shall verify and be responsible for all dimensions and conditions on the job, and Arcadis shall be informed of any variations from the dimensions and conditions shown on the drawing. Shop drawings shall be submitted to Arcadis for general conformance before proceeding with fabrication.

Arcadis Professional Services (Canada) Inc.
Formerly B Group Professional Services (Canada) Inc.

No.	DESCRIPTION	DATE
1	ISSUED FOR SPA	2025-12-18
2	REVISED AS PER NEW SITE PLAN	2026-02-20
3	REVISED AS PER CITY COMMENTS	2026-04-30
4	REVISED AS PER NEW SITE PLAN	2026-07-29

SEE 010, 011, 012 FOR NOTES, LEGEND, CB TABLE, STREET SECTIONS AND DETAILS

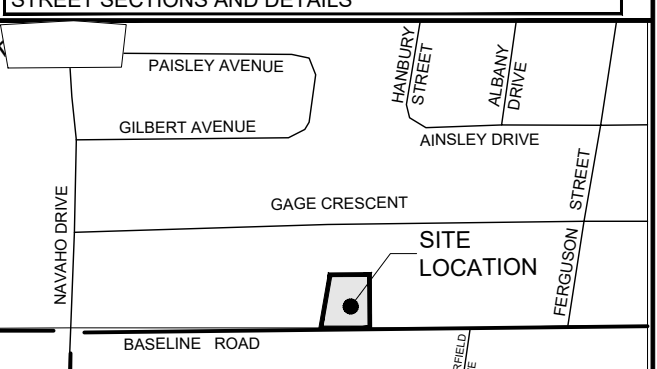

CONSULTANTS

SEAL



PRIME CONSULTANT




PROJECT
1773 & 1767 BASELINE ROAD
OTTAWA, ONTARIO

PROJECT NO:
30297182
DRAWN BY:
D.P.S.
PROJECT MGR:
D.G.Y.
CHECKED BY:
D.G.Y.
APPROVED BY:
S.E.L.

SHEET TITLE
SITE GRADING PLAN

SHEET NUMBER
C-200
ISSUE
4

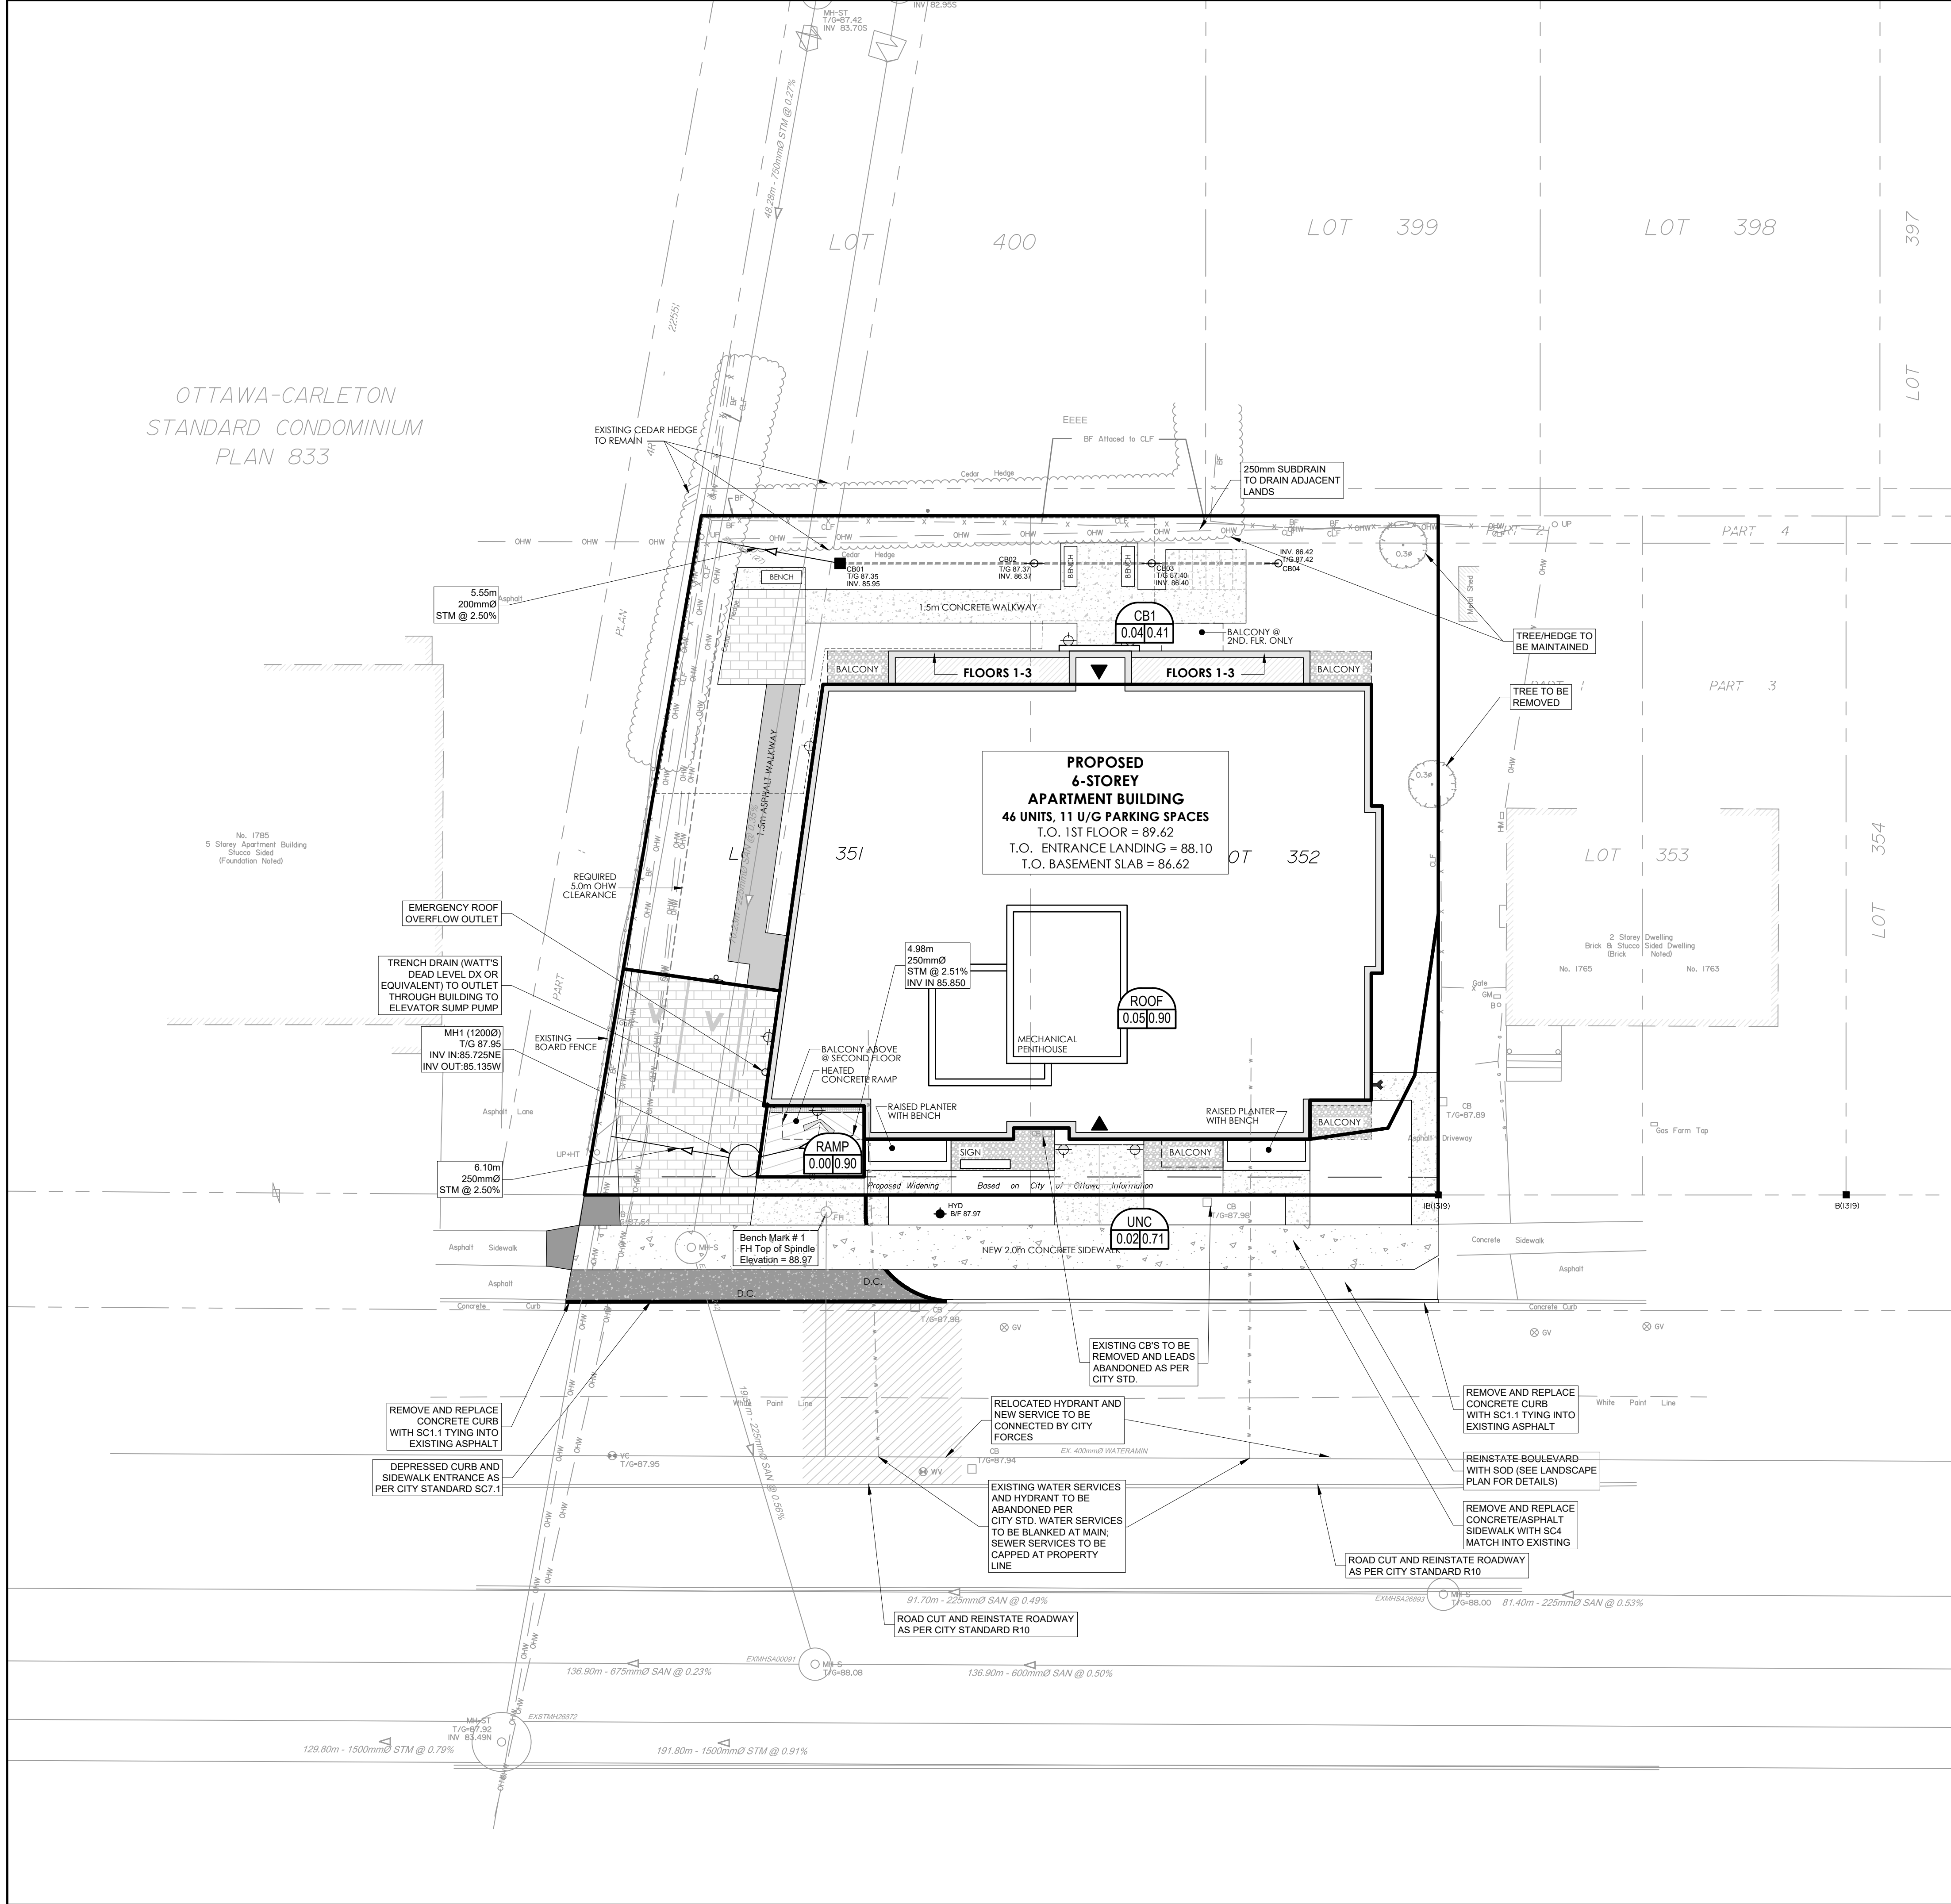

LEGEND :

CB1

0.03 | 0.56

AREA NUMBER

RUNOFF COEFFICIENT

AREA IN HECTARES

CLIENT

PHOENIX HOMES
18A Bentley Ave Ottawa, ON K2E 6T8

COPYRIGHT

This drawing has been prepared solely for the intended use, thus any reproduction or distribution for any purpose other than authorized by Arcadis is forbidden. Written dimensions shall have precedence over scaled dimensions. Contractors shall verify and be responsible for all dimensions and conditions on the job, and Arcadis shall be informed of any variations from the dimensions and conditions shown on the drawing. Shop drawings shall be submitted to Arcadis for general conformance before proceeding with fabrication.

Arcadis Professional Services (Canada) Inc.
formerly (B) Group Professional Services (Canada) Inc.

ISSUES

No.	DESCRIPTION	DATE
1	ISSUED FOR SPA	2025-12-18
2	REVISED AS PER NEW SITE PLAN	2026-02-20
3	REVISED AS PER CITY COMMENTS	2026-04-30
4	REVISED AS PER NEW SITE PLAN	2026-07-29

SEE 010, 011, 012 FOR NOTES, LEGEND, CB TABLE, STREET SECTIONS AND DETAILS.

K

PAISLEY AVENUE
GILBERT AVENUE
GAGE CRESCENT
BASELINE ROAD
MAYNARD DRIVE
HARRISON STREET
ANSLEY DRIVE
LEEDS STREET

SITE LOCATION

CONSULTANTS

1:150 0 1.5 3 4.5 7.5m

SEAL

LICENSÉ PROFESSIONNEL INGÉNIEUR
S. E. LABADIE
100214983
2026/07/29
PROVINCE OF ONTARIO

PRIME CONSULTANT

ARCADIS

333 Preston Street - Suite 500
Ottawa ON K1S 5N4 Canada
tel 613 225 1311
www.arcadis.com

PROJECT

1773 & 1767 BASELINE ROAD
OTTAWA, ONTARIO

PROJECT NO:
30297182

DRAWN BY:
D.P.S.

PROJECT MGR:
D.G.Y.

CHECKED BY:
D.G.Y.

APPROVED BY:
S.E.L.

SHEET TITLE




SITE STORM DRAINAGE AREA
PLAN

SHEET NUMBER

C-500

ISSUE

4

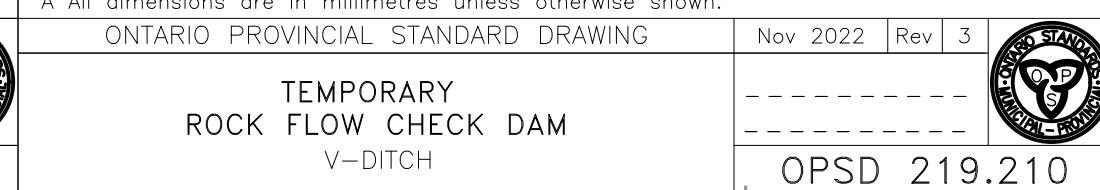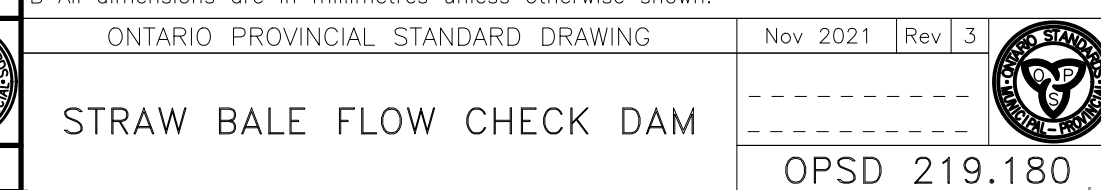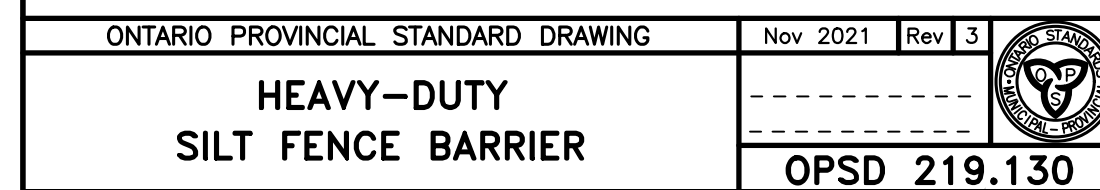

- LEGEND:**
-
- HEAVY DUTY SILT FENCE AS PER OPSD-219.130
- SNOW FENCE
- STRAW BALE CHECK DAM AS PER OPSD-219.180
- ROCK CHECK DAM AS PER OPSD-219.210
- FILTER CLOTH PLACED UNDER EXISTING COVER
- TEMPORARY MUD MAT 0.15m THICK 50mm CLEAR STONE ON NON WOVEN FILTER CLOTH

 PHOENIX HOMES 18A Bentley Ave Ottawa, ON K2E 6T8																	
COPYRIGHT This drawing has been prepared solely for the intended use, thus any reproduction or distribution for any purpose other than authorized by Arcadis is forbidden. Written dimensions shall have precedence over scaled dimensions. Contractors shall verify and be responsible for all dimensions and conditions on the job, and Arcadis shall be informed of any variations from the dimensions and conditions shown on the drawing. Shop drawings shall be submitted to Arcadis for general conformance before proceeding with fabrication.																	
Arcadis Professional Services (Canada) Inc. (formerly BI Group Professional Services (Canada) Inc.)																	
<table border="1" style="width: 100%; border-collapse: collapse;"><thead><tr><th style="width: 10%;">ISSUES</th><th style="width: 70%;">DESCRIPTION</th><th style="width: 20%;">DATE</th></tr></thead><tbody><tr><td style="text-align: center;">1</td><td>ISSUED FOR SPA</td><td style="text-align: center;">2025-12-18</td></tr><tr><td style="text-align: center;">2</td><td>REVISED AS PER NEW SITE PLAN</td><td style="text-align: center;">2026-02-20</td></tr><tr><td style="text-align: center;">3</td><td>REVISED AS PER CITY COMMENTS</td><td style="text-align: center;">2026-04-30</td></tr><tr><td style="text-align: center;">4</td><td>REVISED AS PER NEW SITE PLAN</td><td style="text-align: center;">2026-07-29</td></tr></tbody></table>			ISSUES	DESCRIPTION	DATE	1	ISSUED FOR SPA	2025-12-18	2	REVISED AS PER NEW SITE PLAN	2026-02-20	3	REVISED AS PER CITY COMMENTS	2026-04-30	4	REVISED AS PER NEW SITE PLAN	2026-07-29
ISSUES	DESCRIPTION	DATE															
1	ISSUED FOR SPA	2025-12-18															
2	REVISED AS PER NEW SITE PLAN	2026-02-20															
3	REVISED AS PER CITY COMMENTS	2026-04-30															
4	REVISED AS PER NEW SITE PLAN	2026-07-29															

SEAL	
333 Preston Street - Suite 500 Ottawa ON K1S 5N4 Canada tel 613 225 1311 www.arcadis.com	
PROJECT 1773 & 1677 BASELINE ROAD OTTAWA, ONTARIO	
PROJECT NO: 30297182	
DRAWN BY: D.P.S.	CHECKED BY: D.G.Y.
PROJECT MGR: D.G.Y.	APPROVED BY: S.E.L.
SHEET TITLE SEDIMENT - EROSION PLAN	
SHEET NUMBER C-900	ISSUE 4