

MARCH

JUNE

SEPTEMBER

















DECEMBER

9.00 a.m.

12.00 p.m.

2.00 p.m.

4.00 p.m.

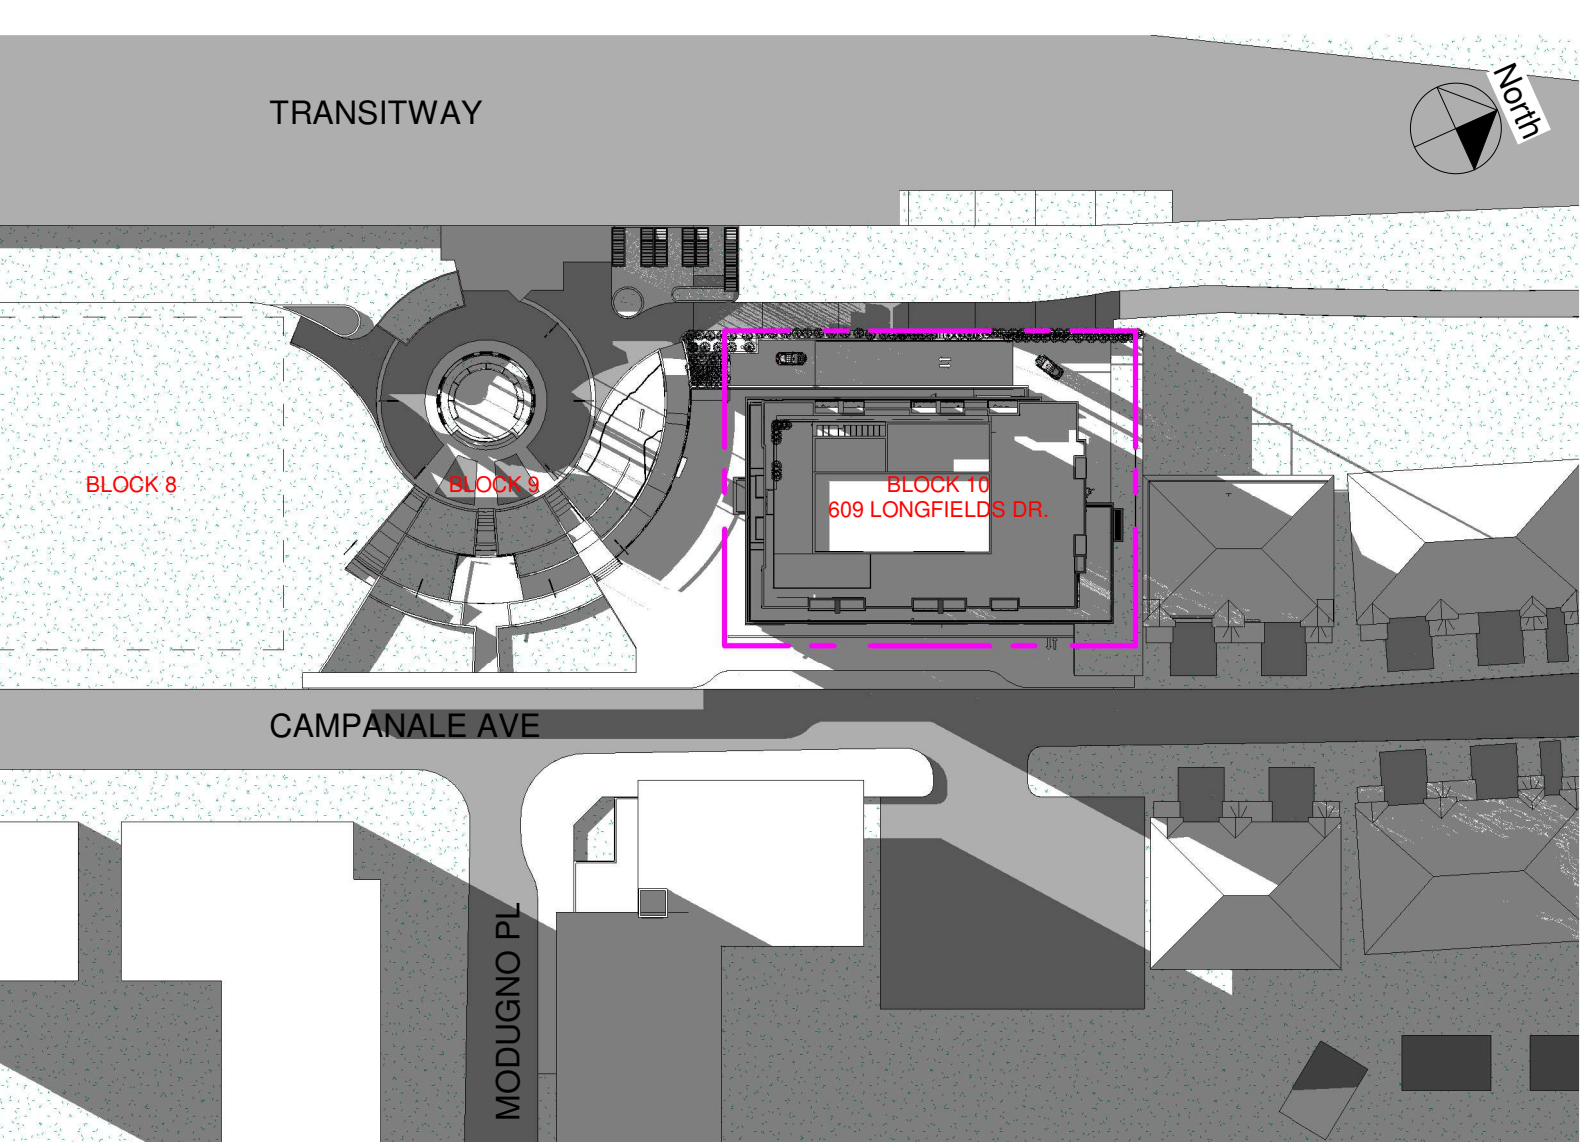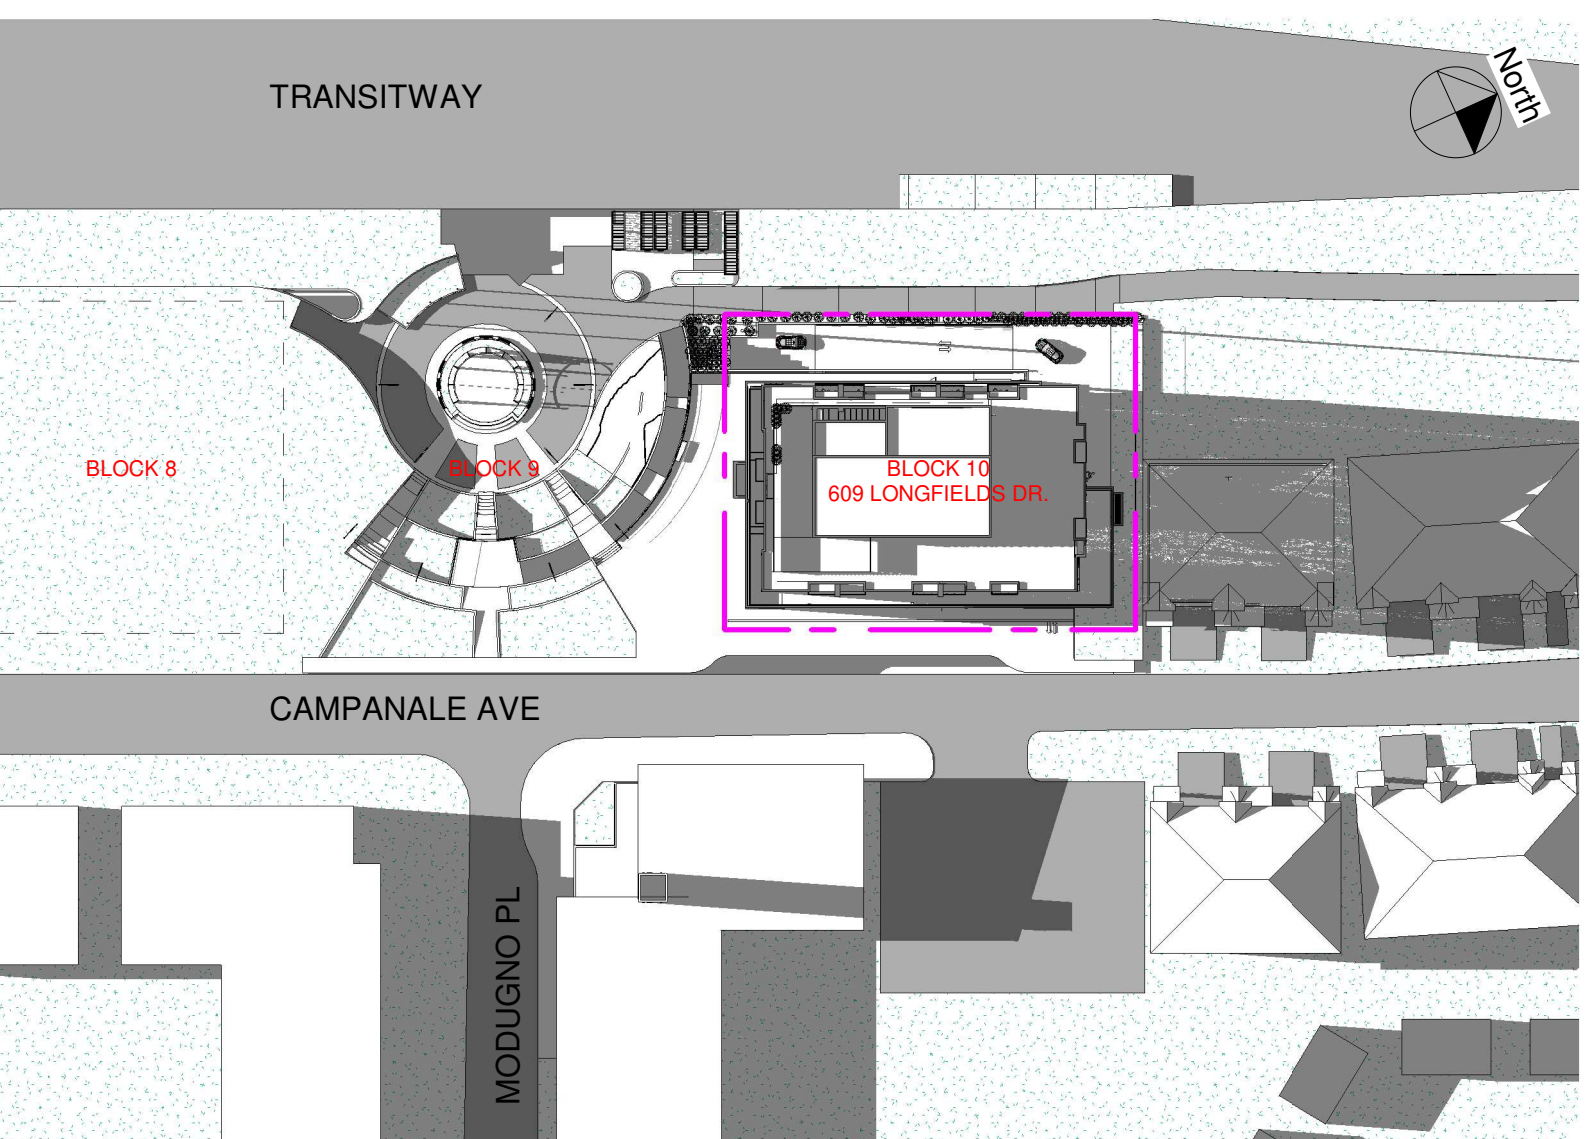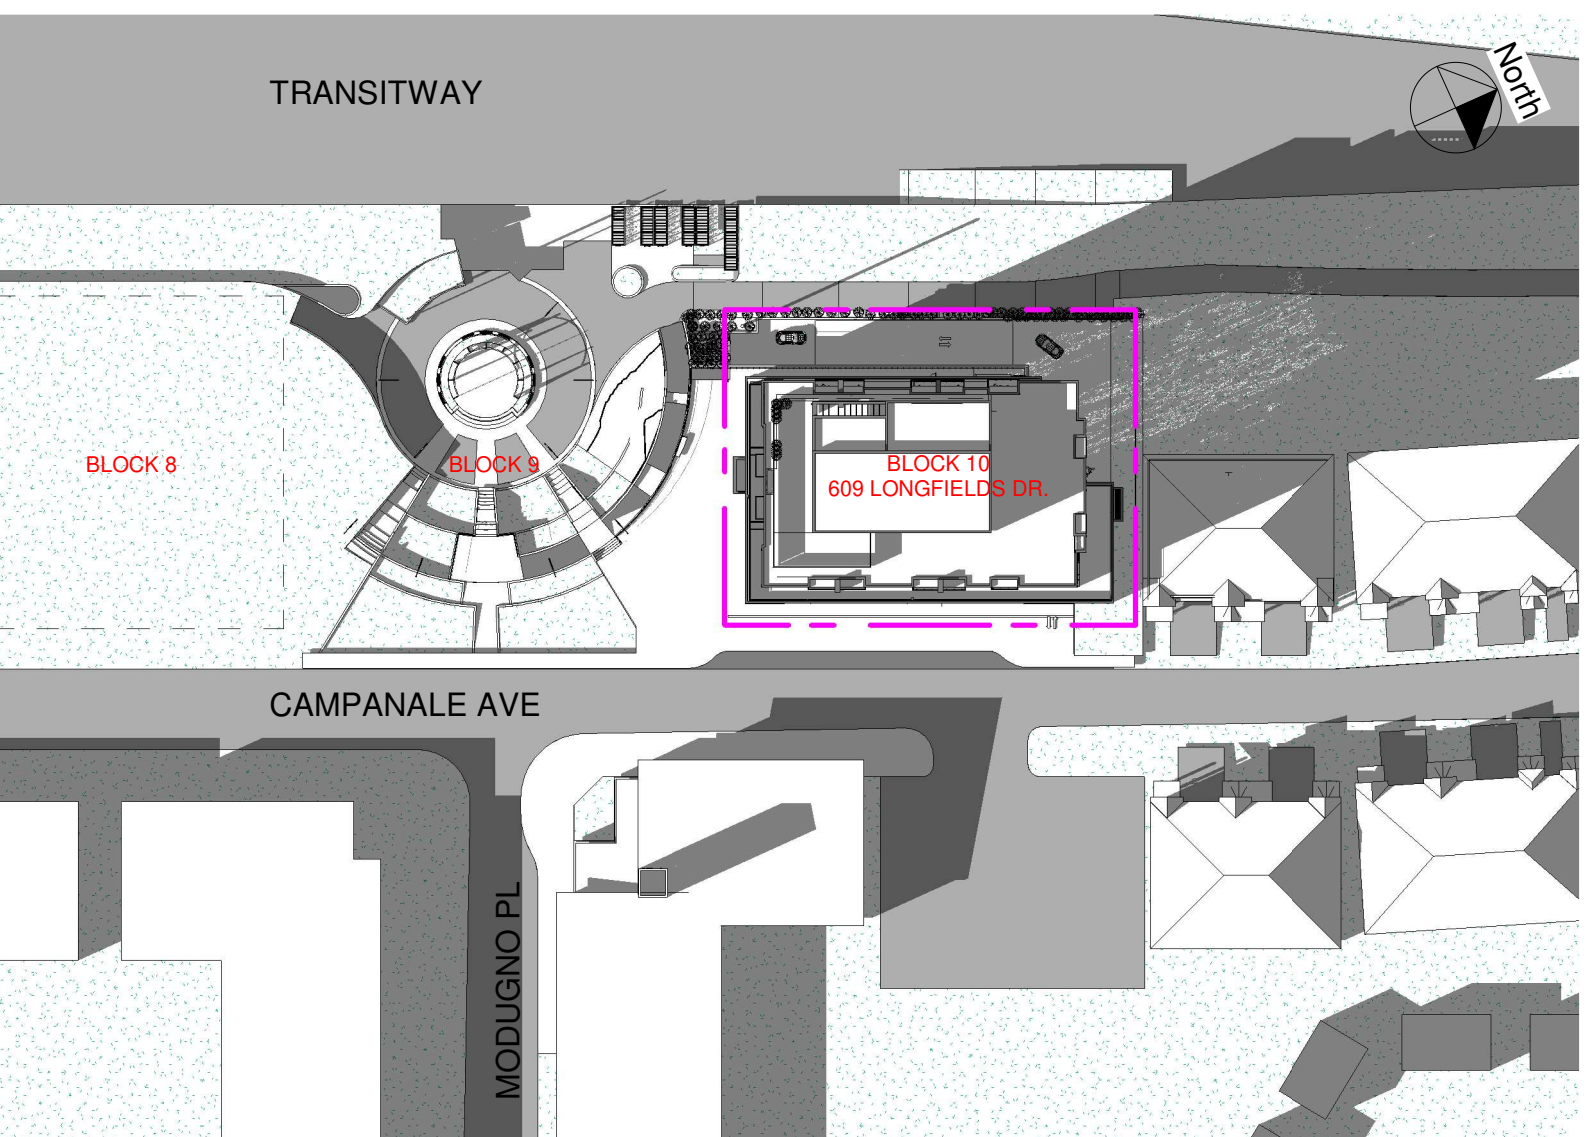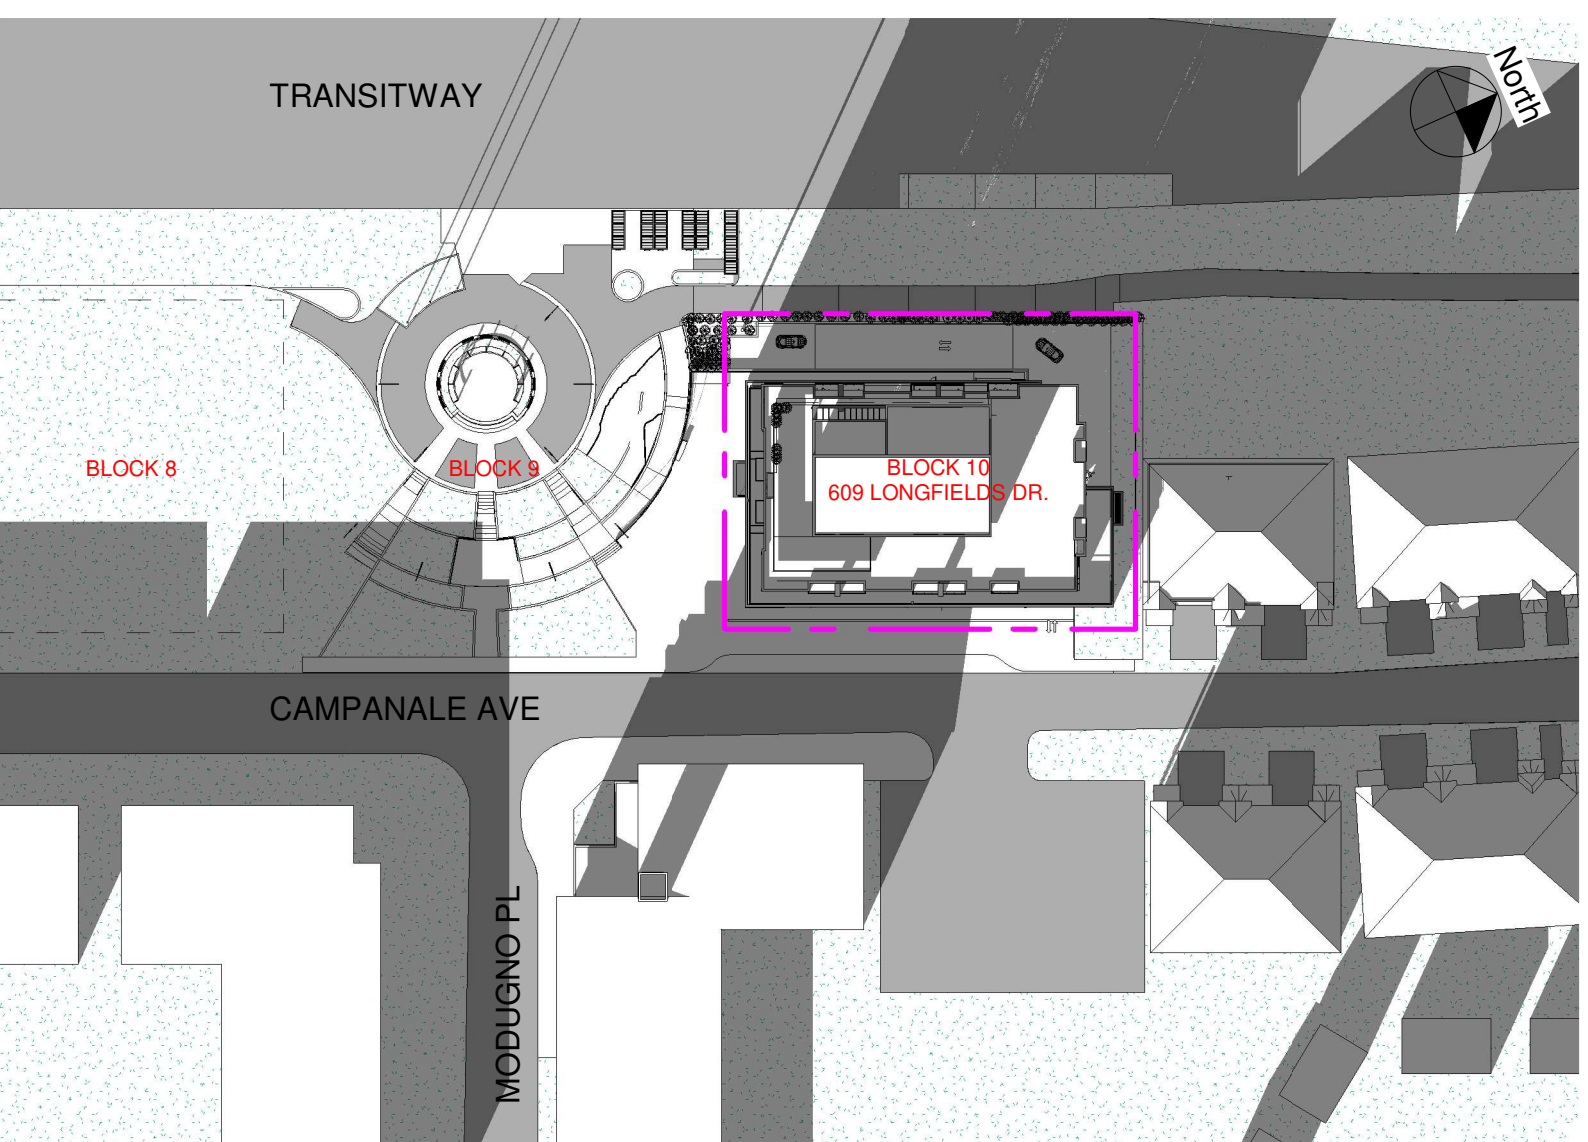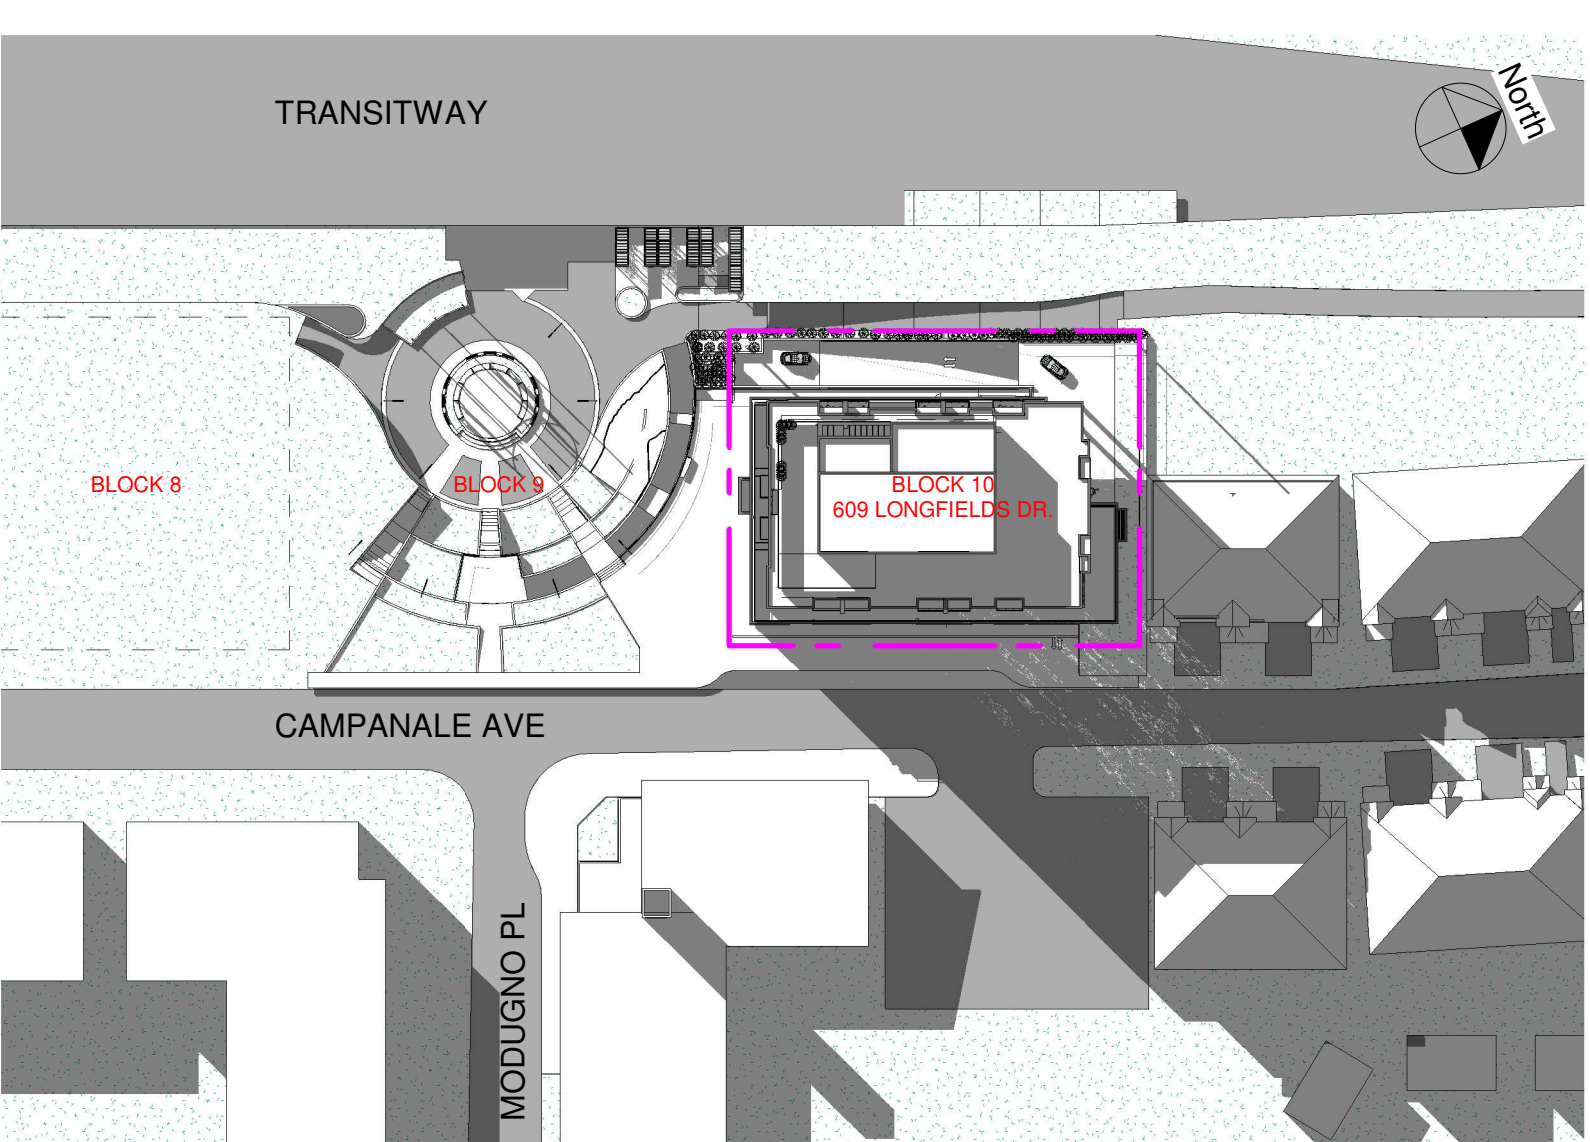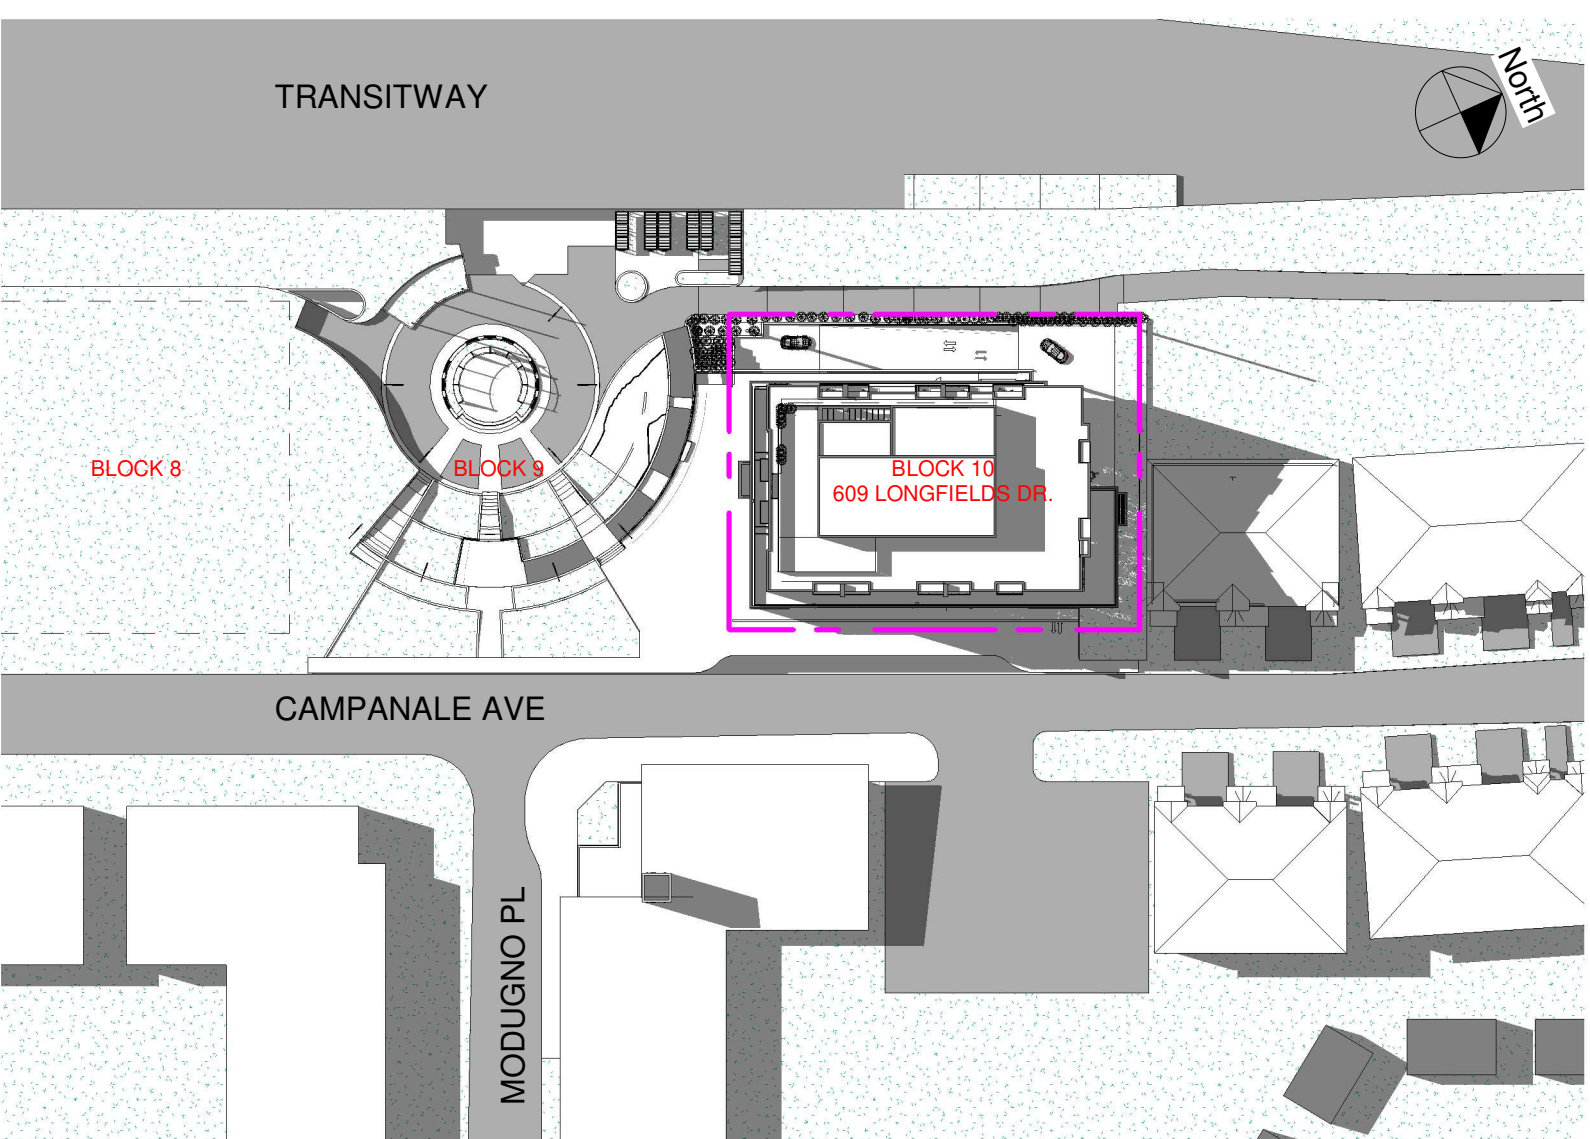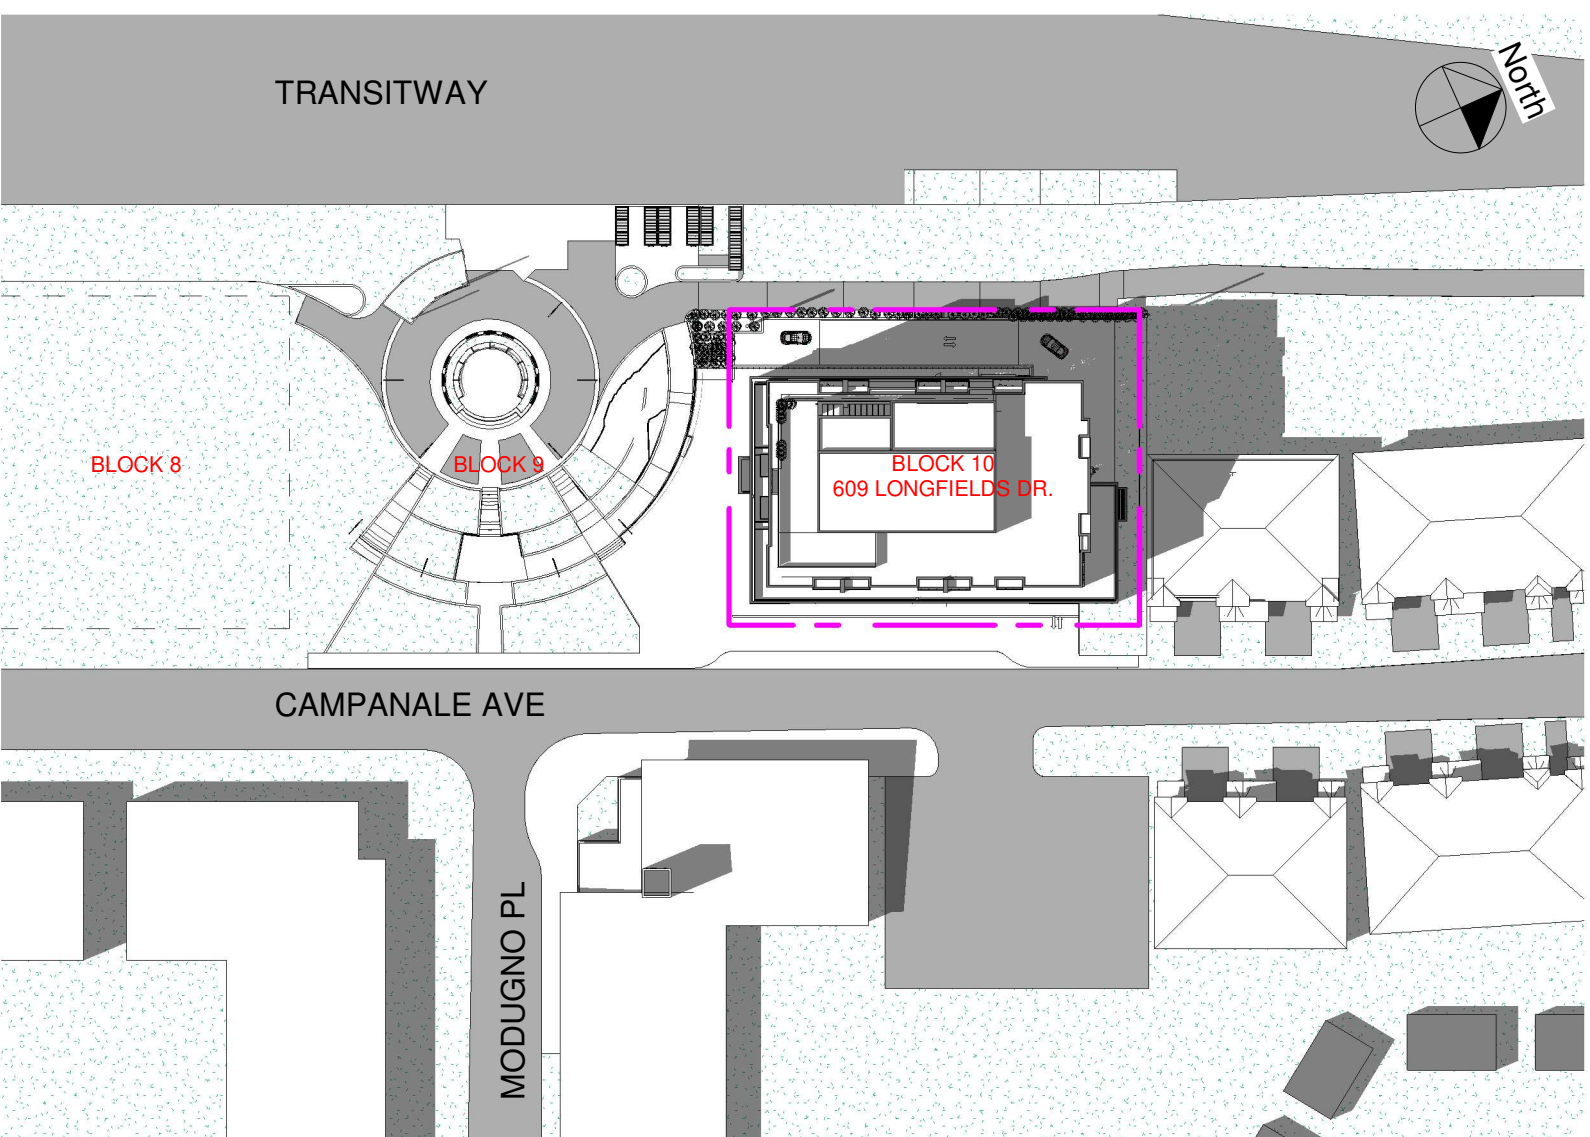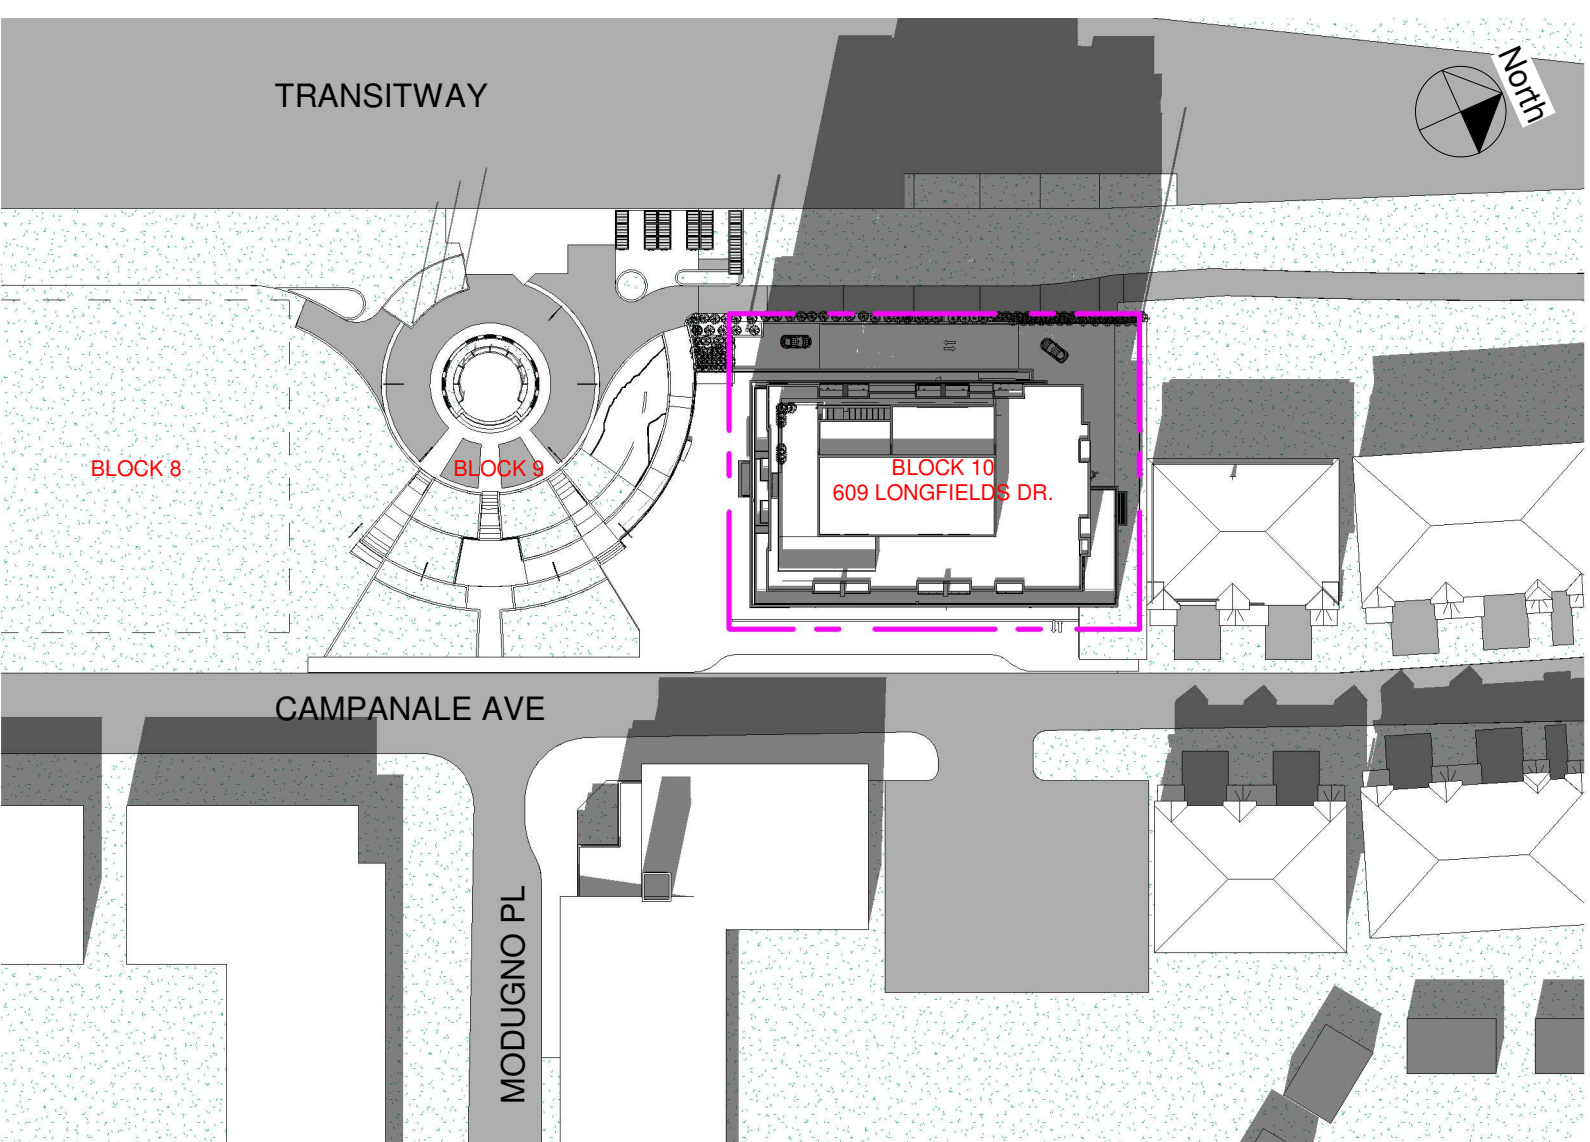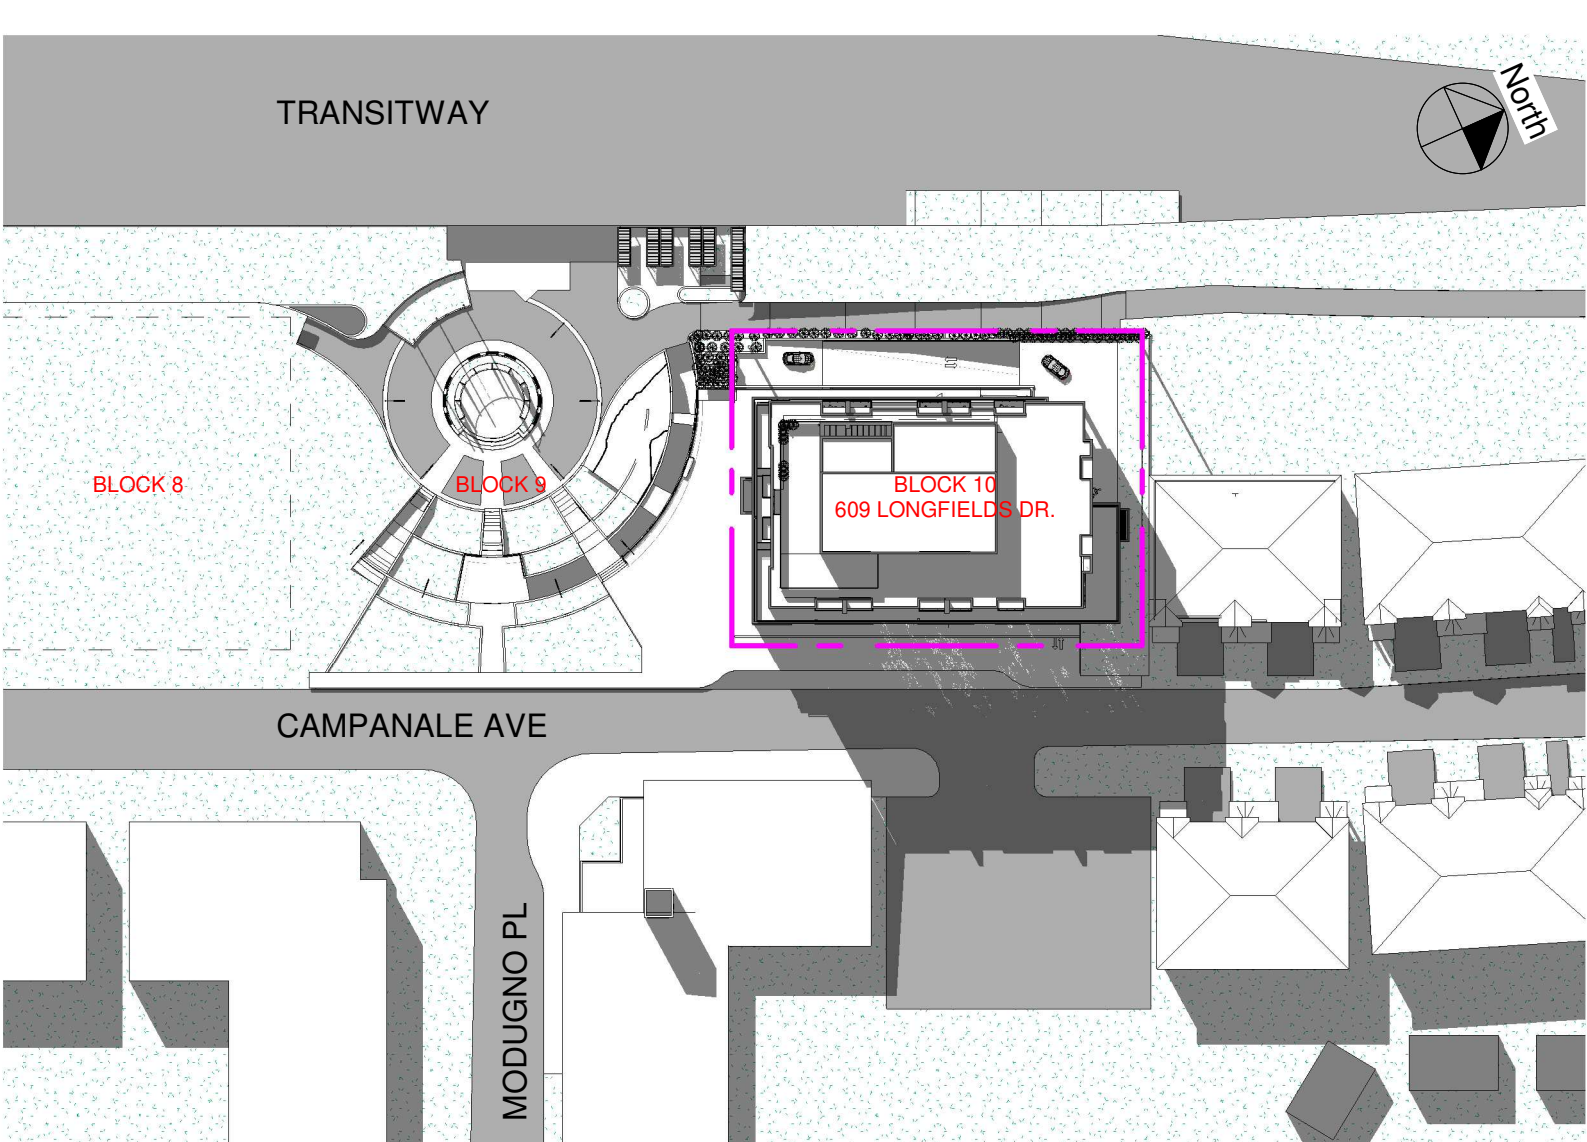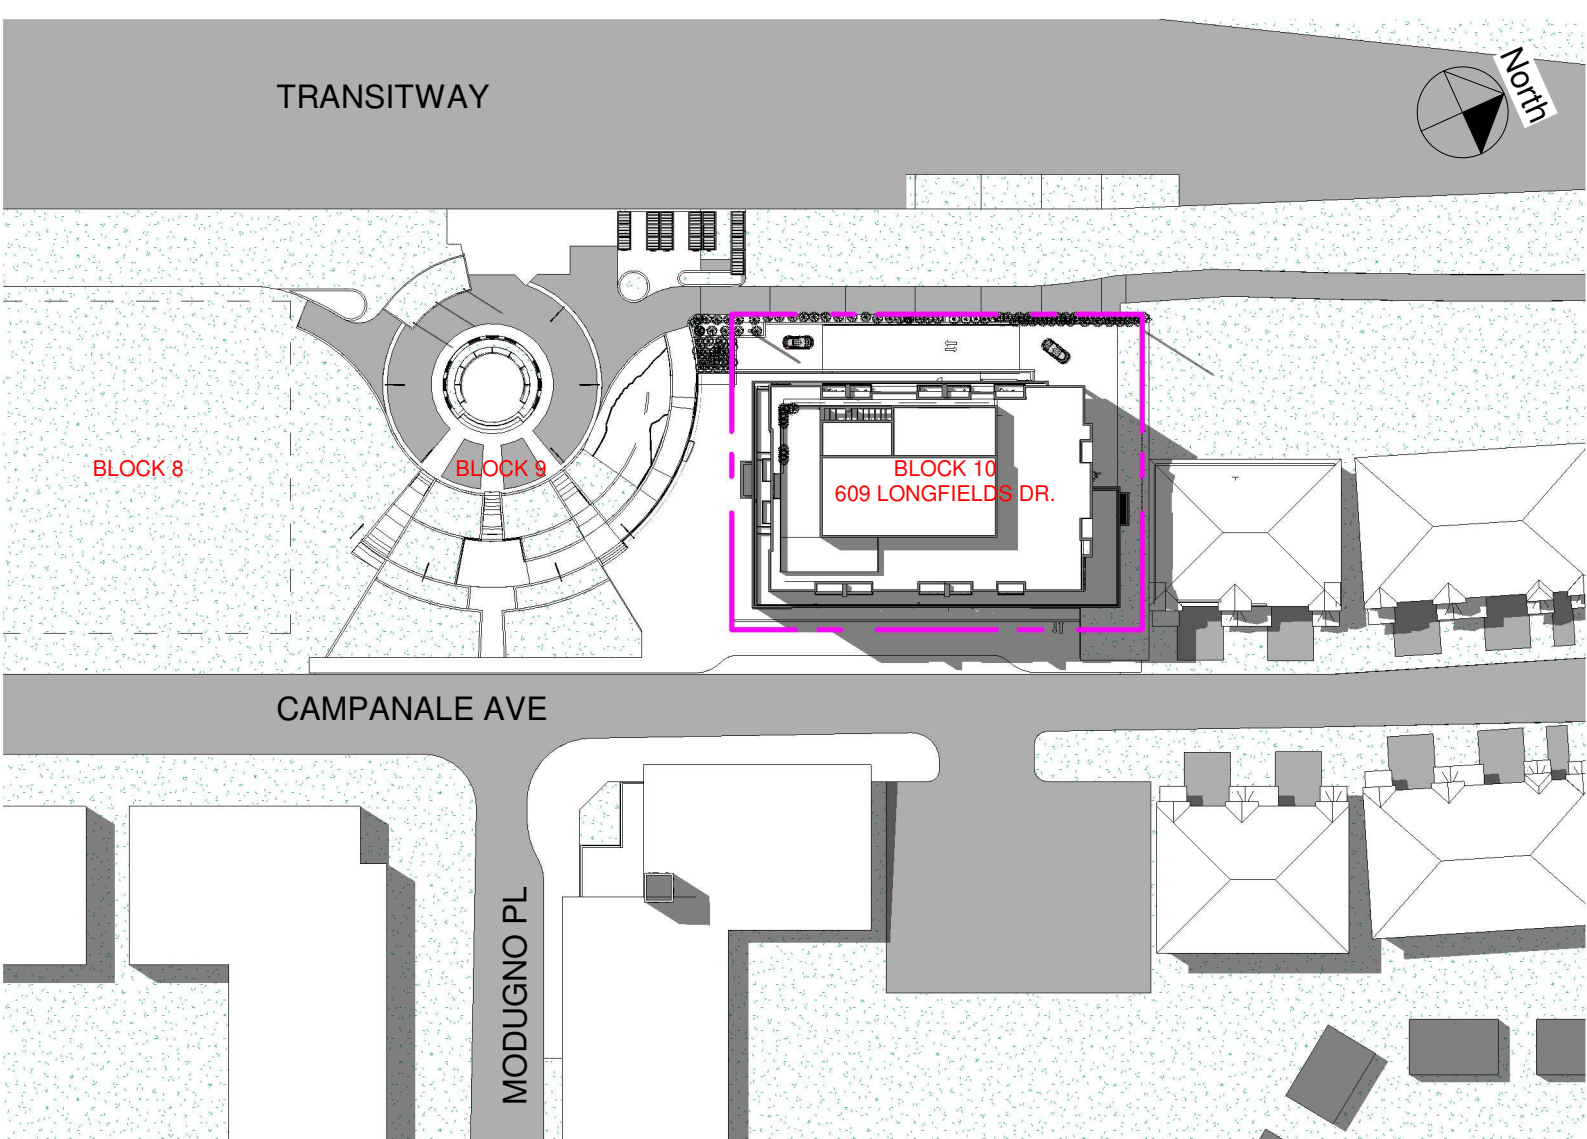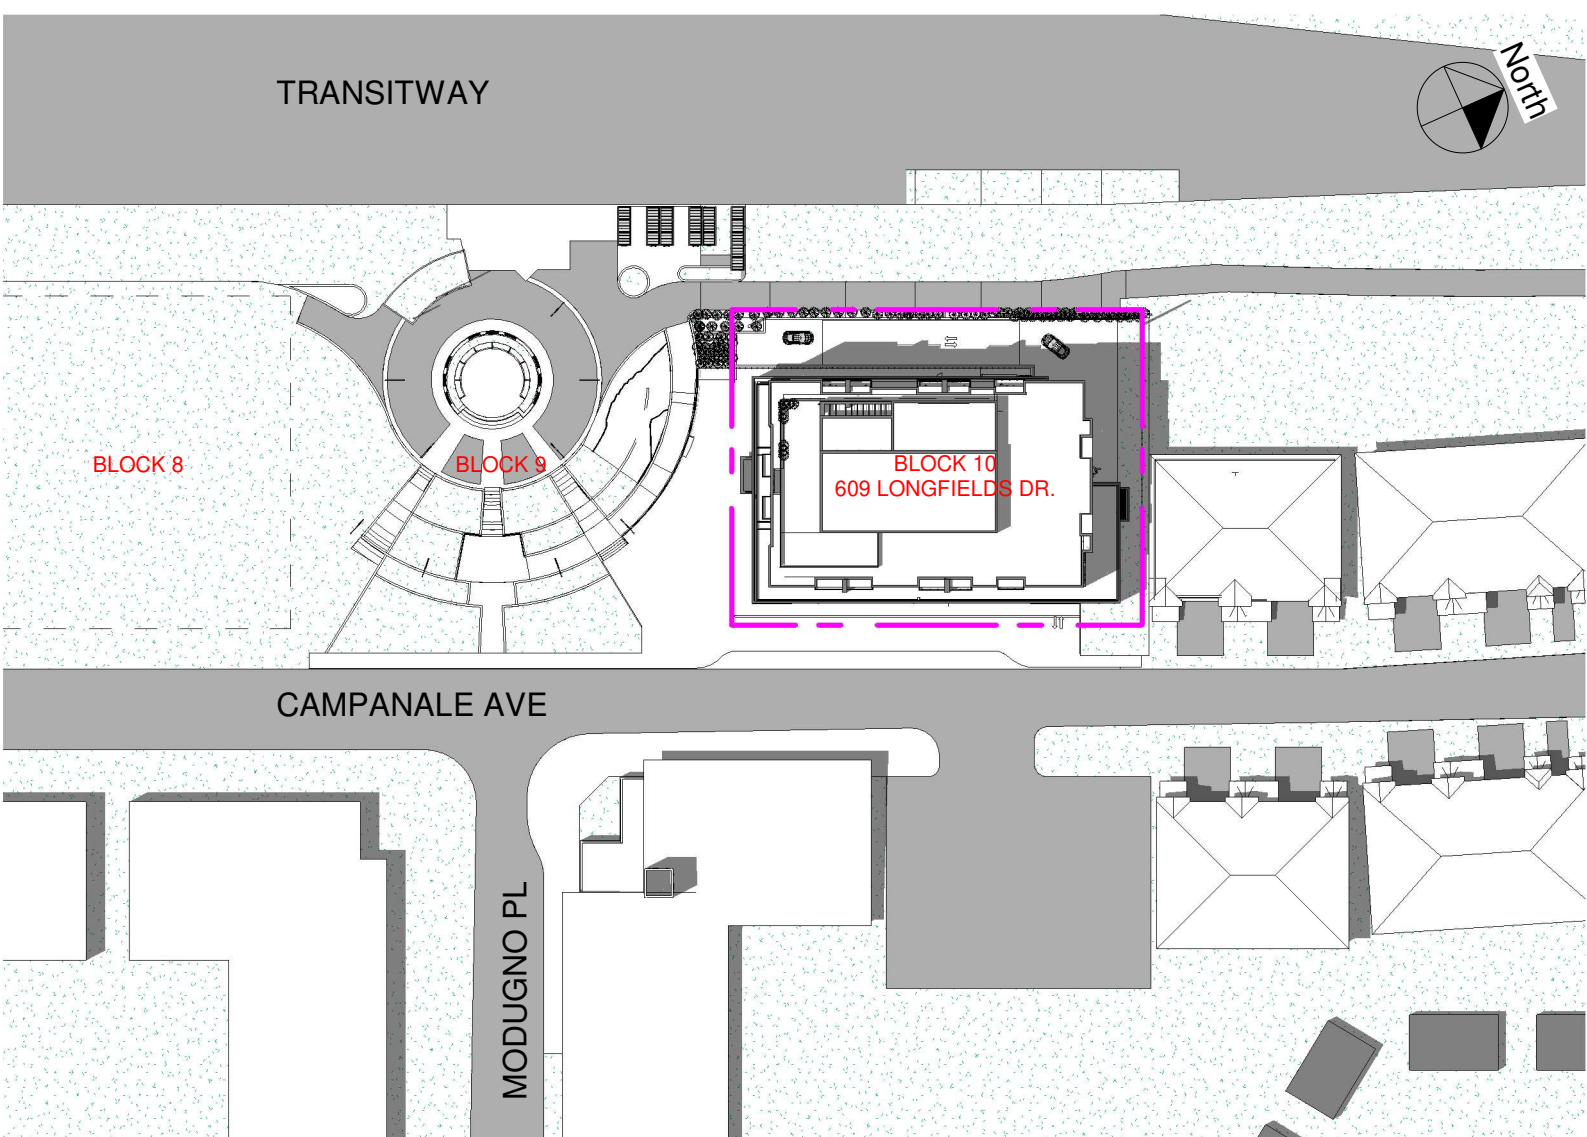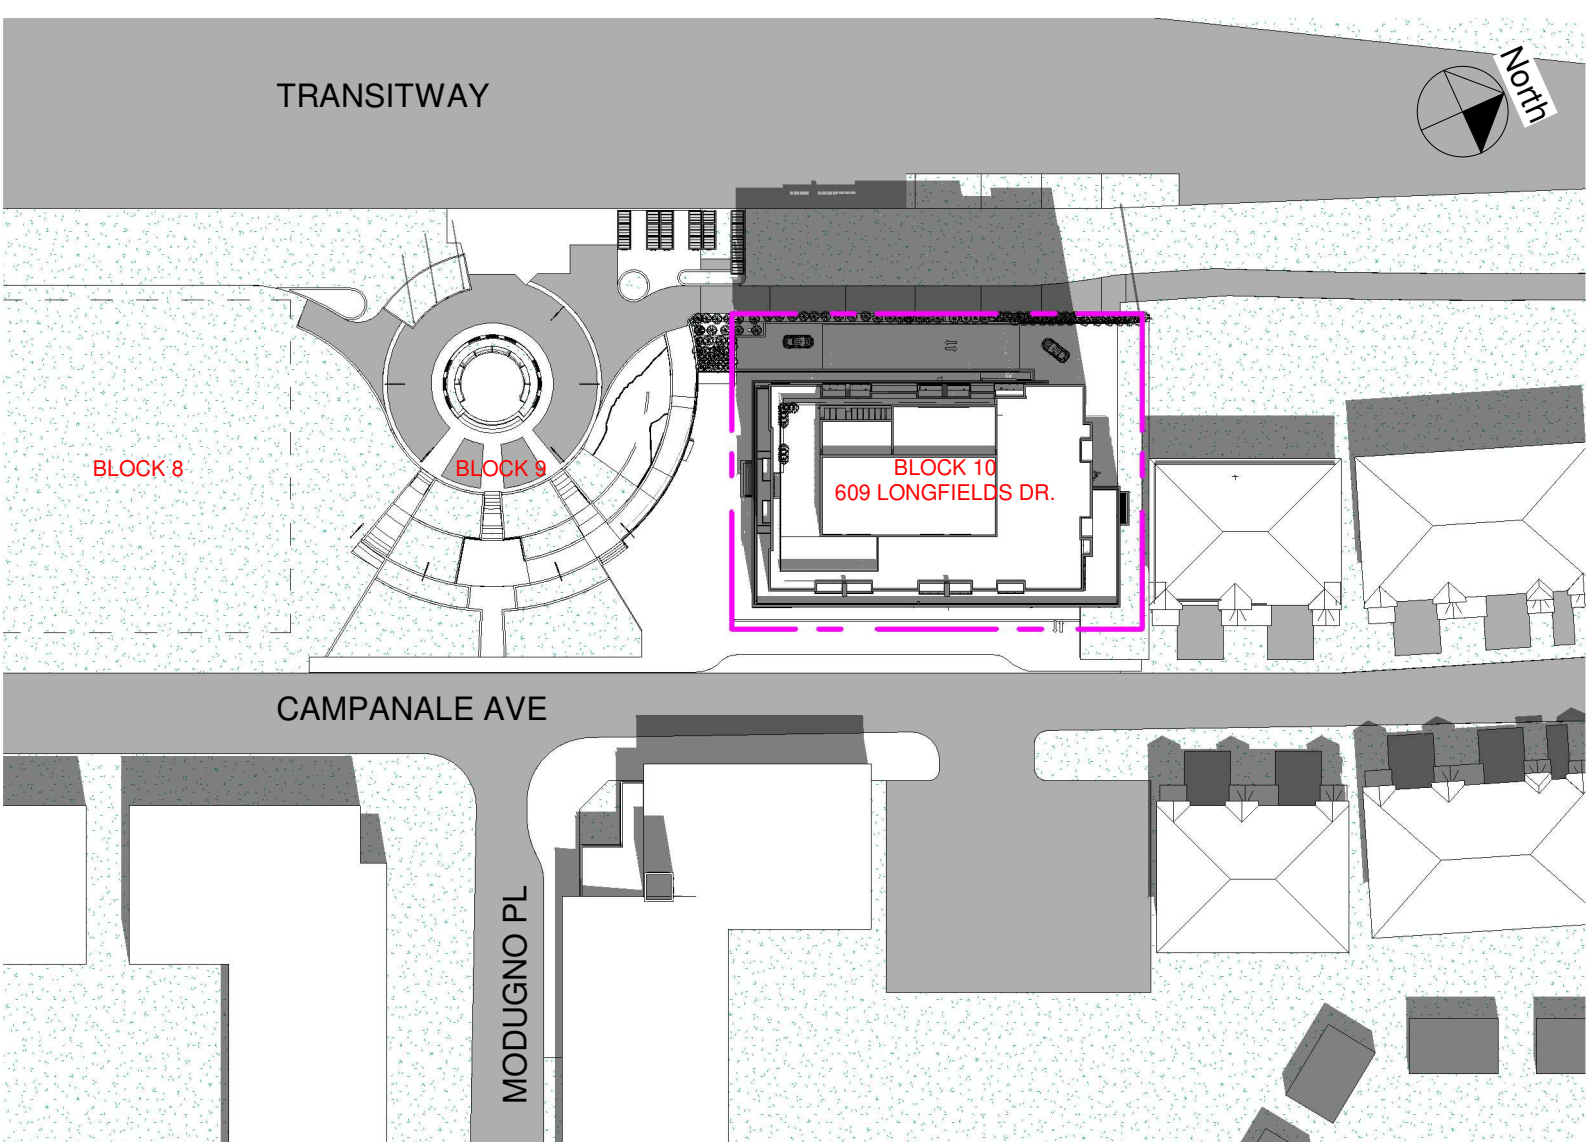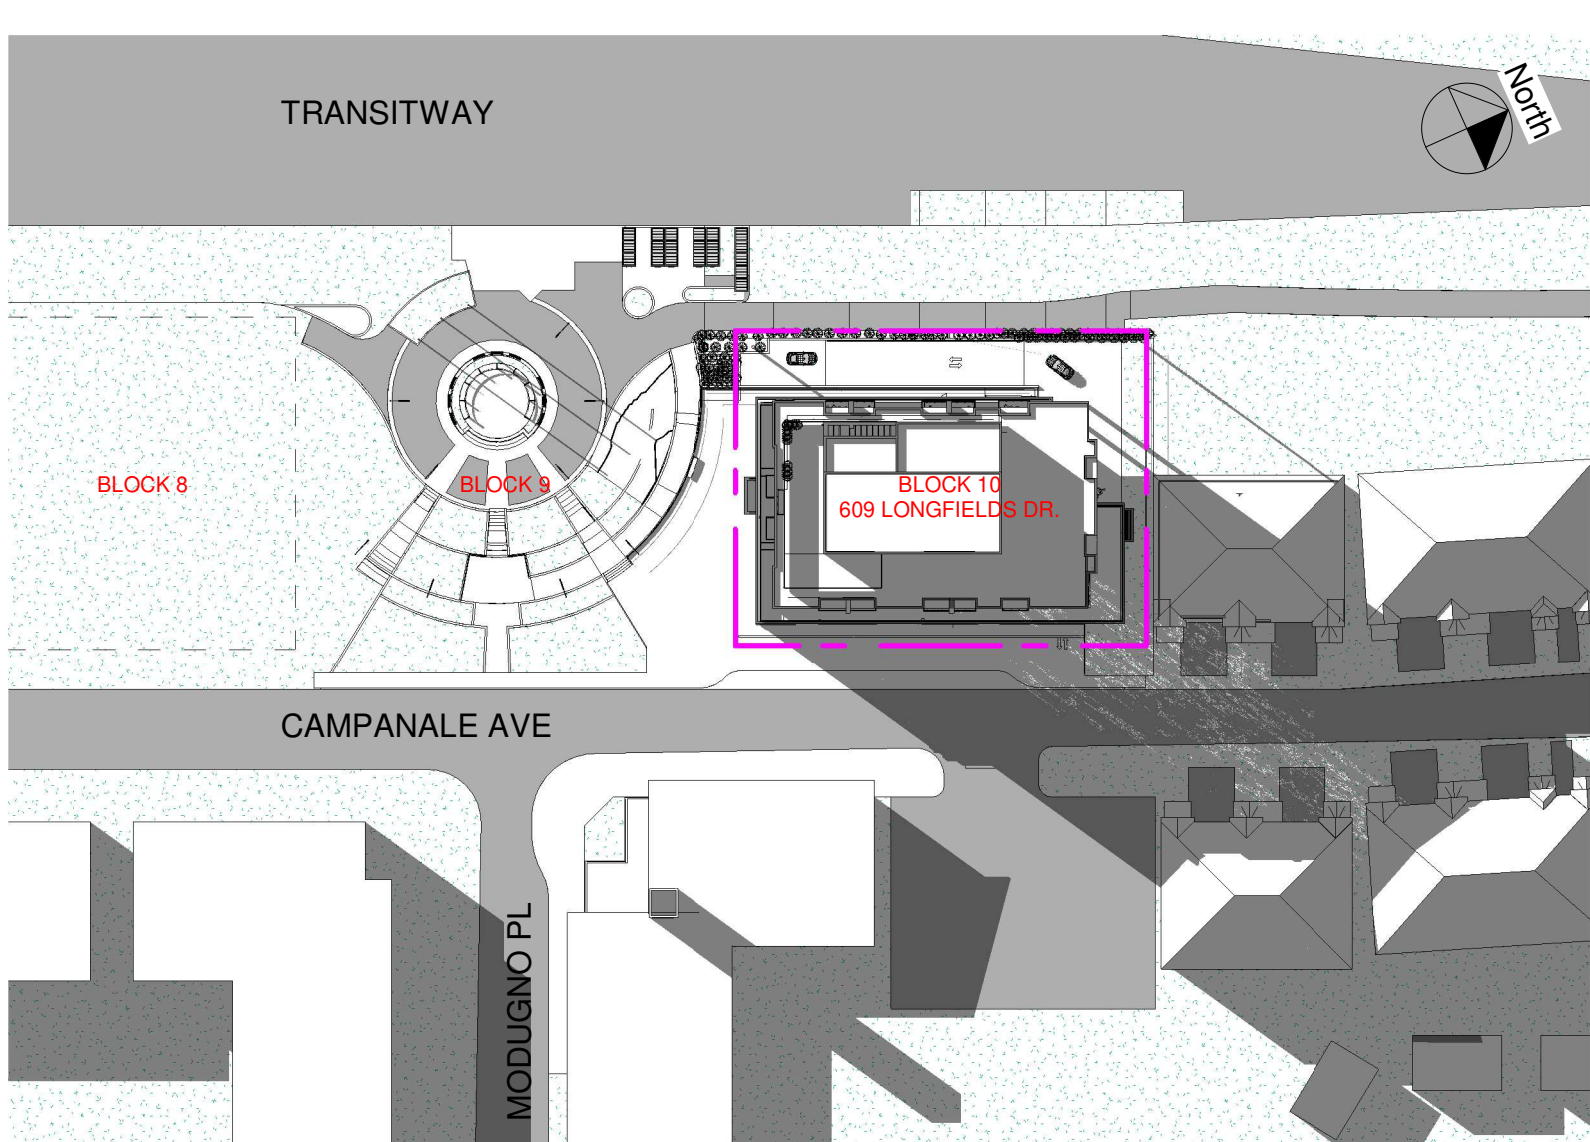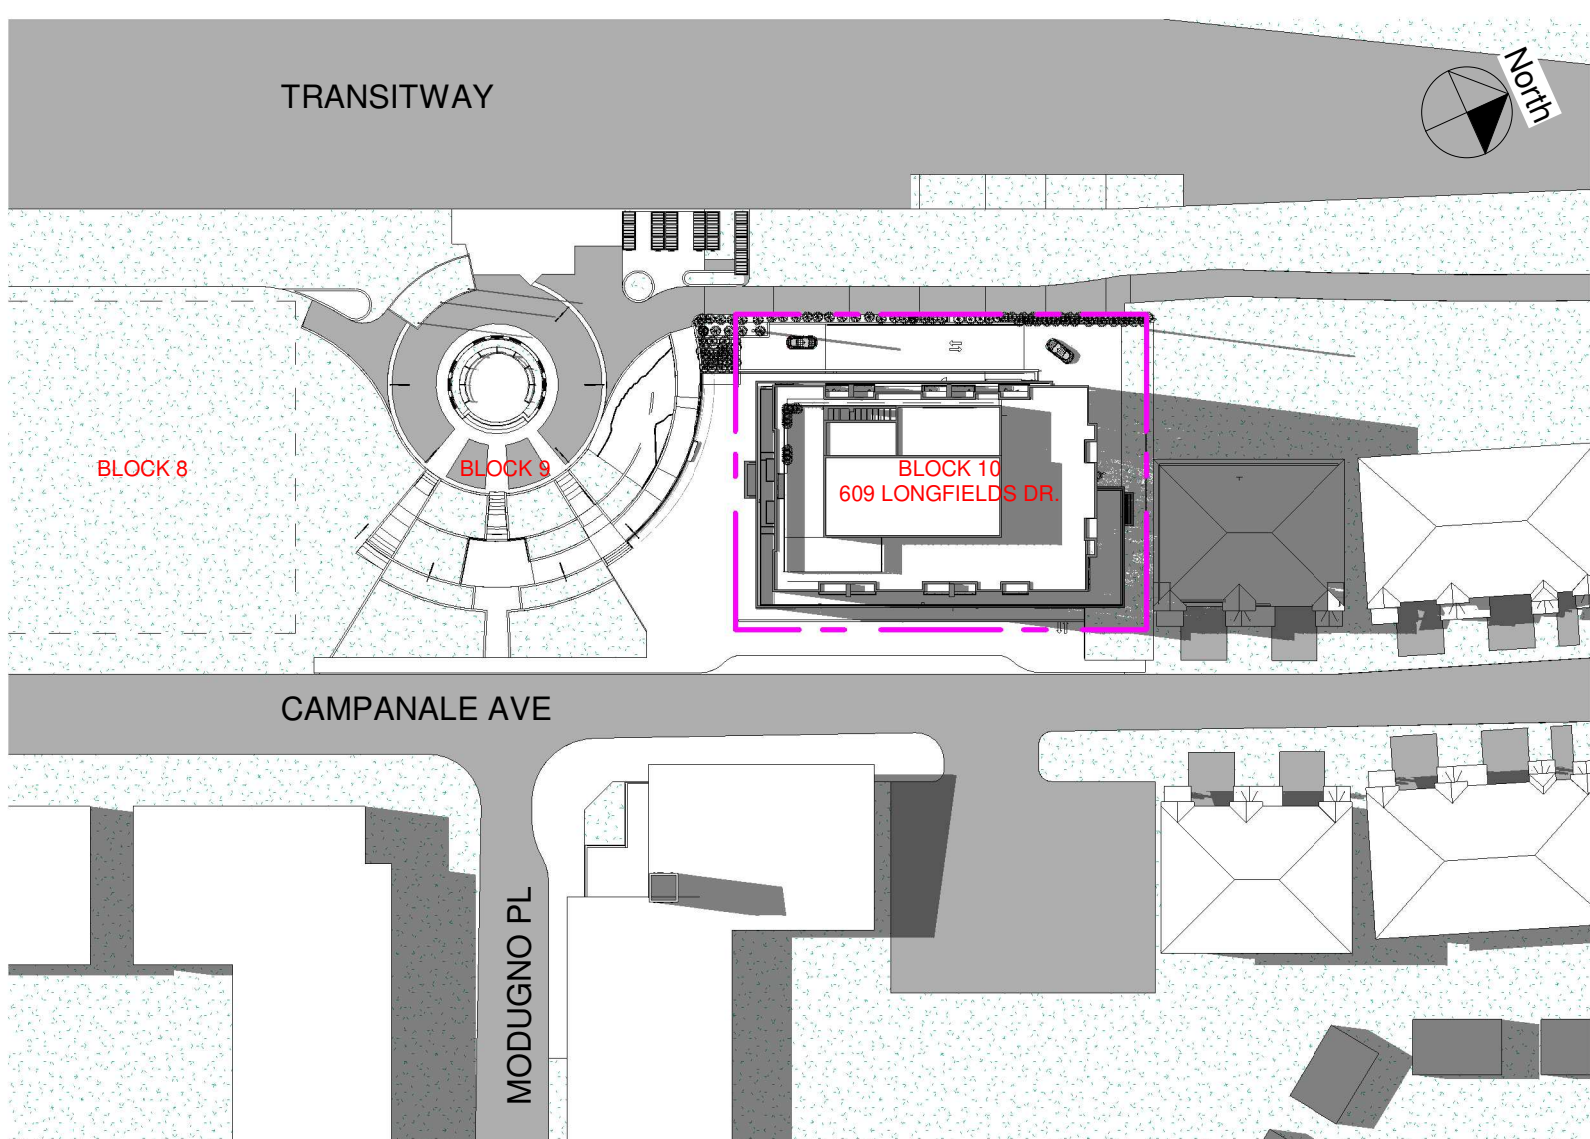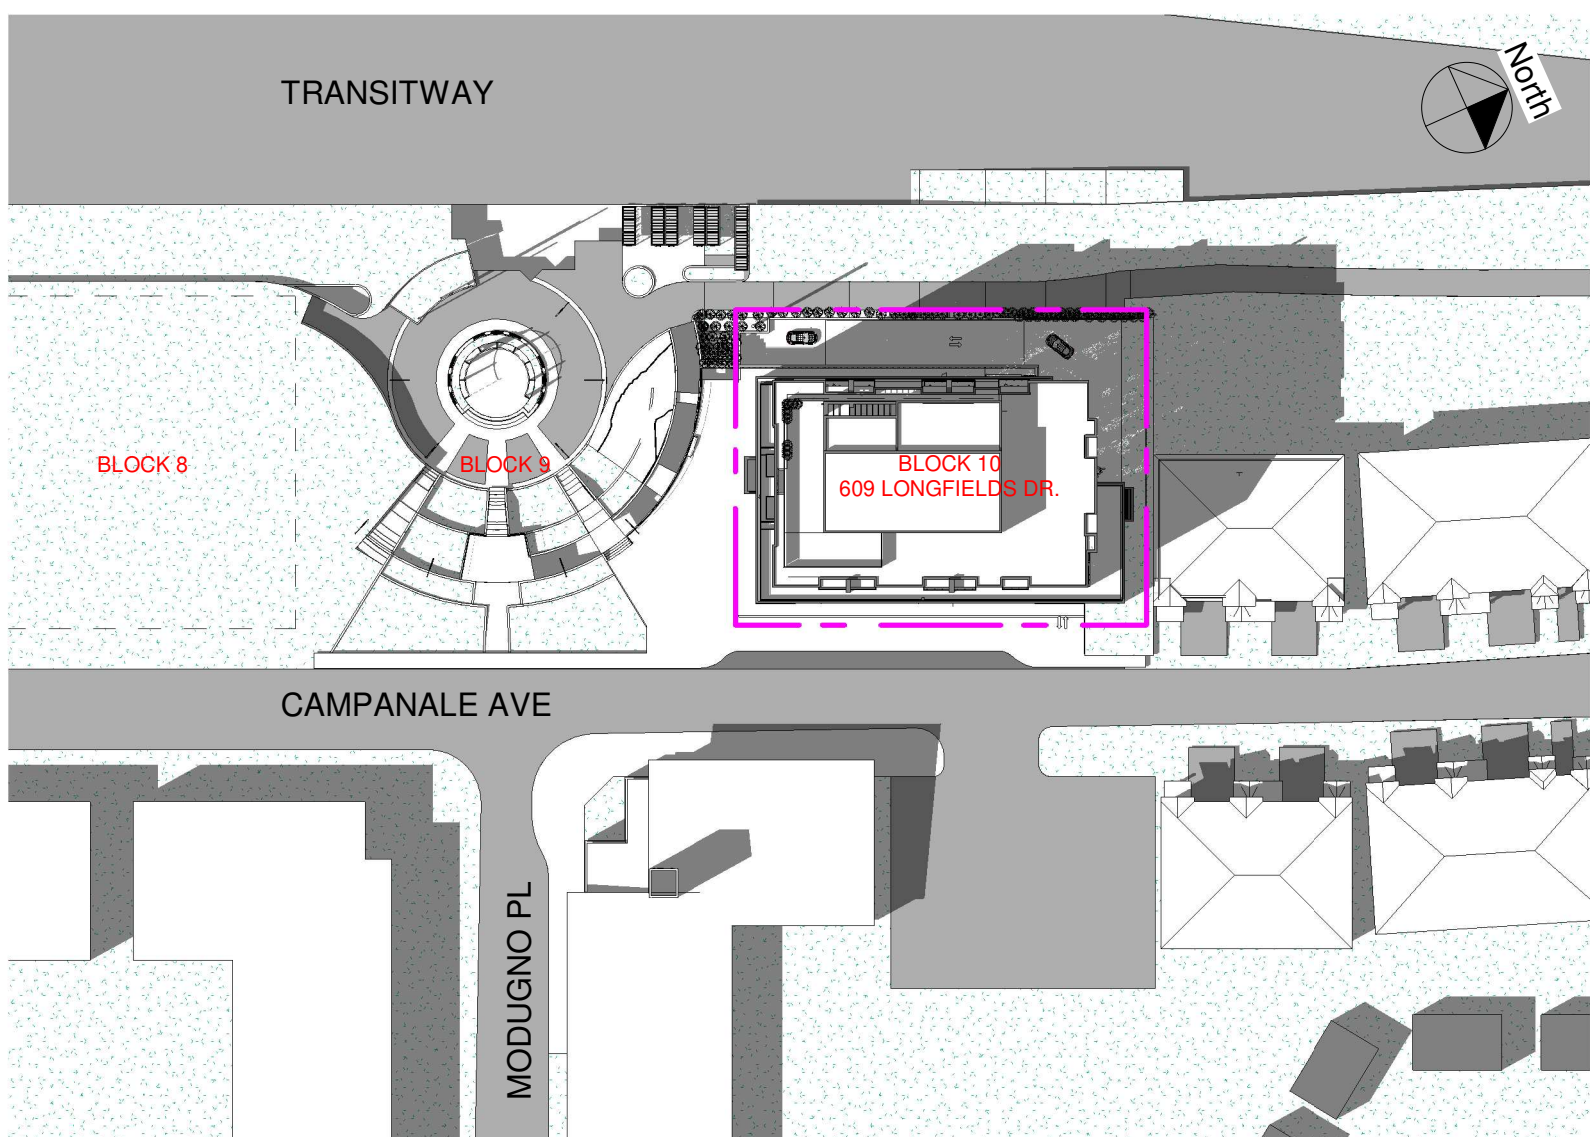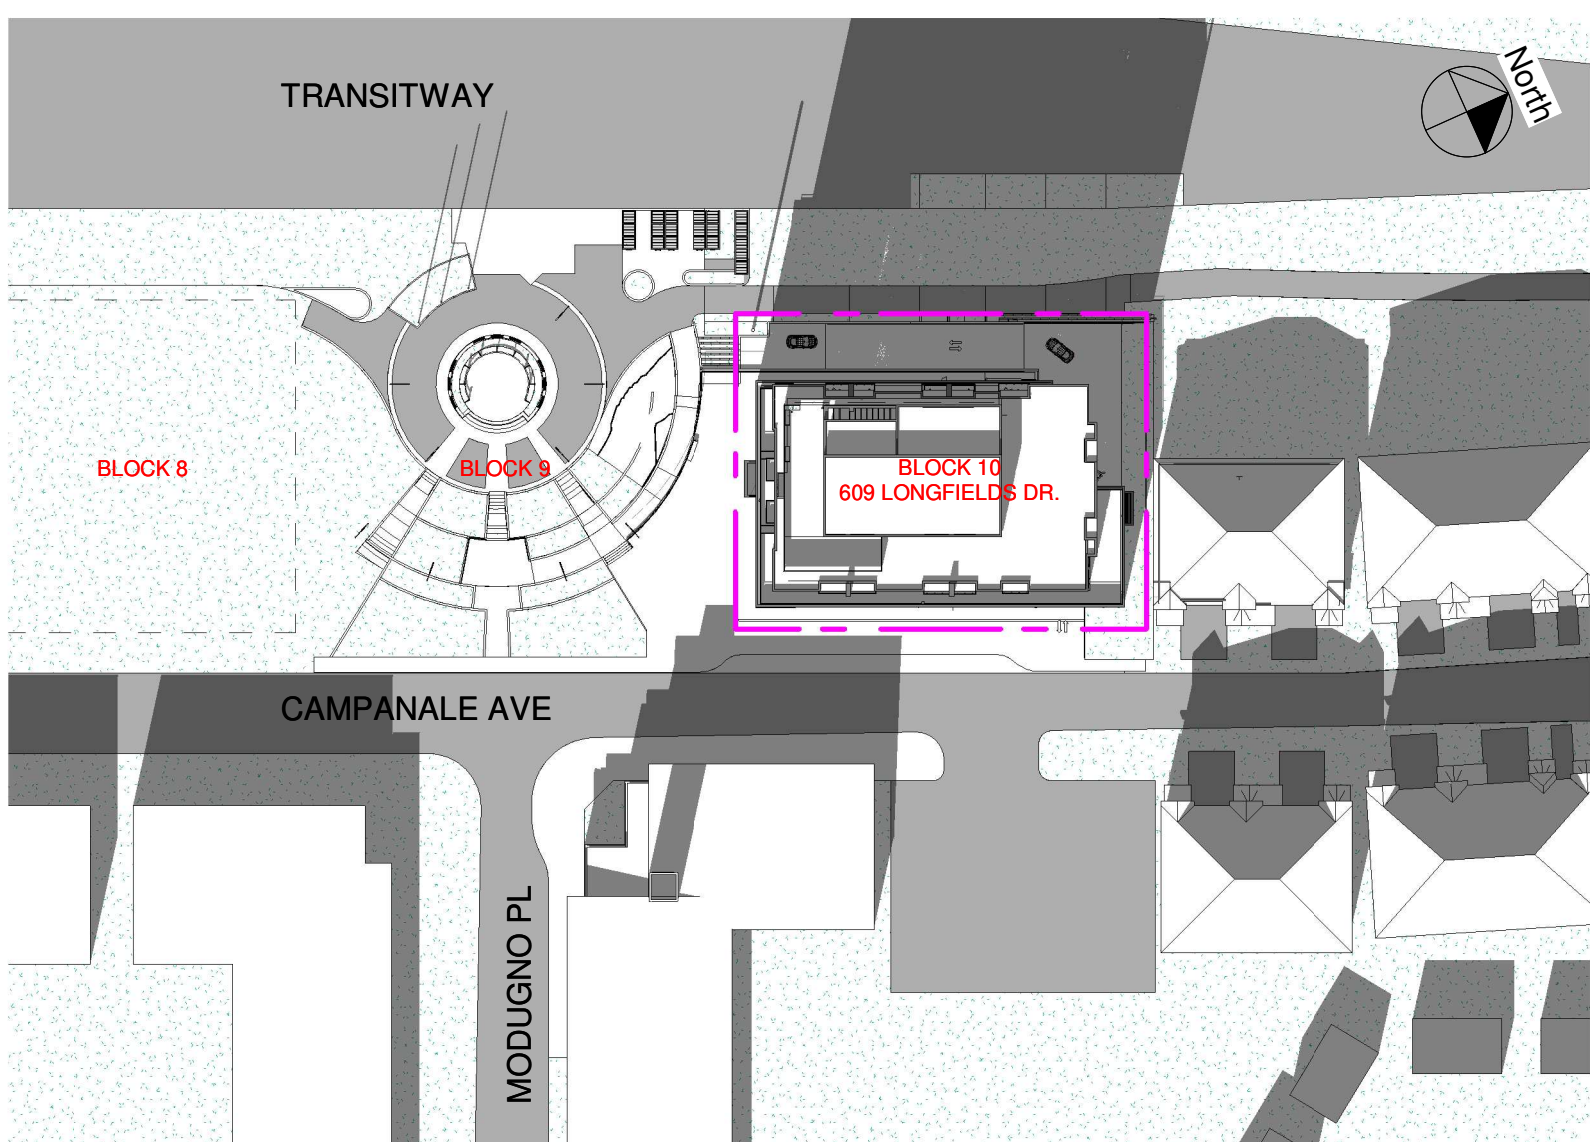

KEY PLAN



PROJECT

ALL CONTRACTORS TO VERIFY ALL DIMENSIONS ON SITE AND TO REPORT ALL ERRORS AND/OR OMISSIONS TO THE ARCHITECT.

ALL CONTRACTORS MUST COMPLY WITH ALL CODES AND BYLAWS AND OTHER AUTHORITIES HAVING JURISDICTION OVER THE WORK.

DO NOT SCALE DRAWINGS.

THIS DRAWING MAY NOT BE USED FOR CONSTRUCTION UNTIL SIGNED BY THE ARCHITECT.

COPYRIGHT RESERVED.

Description Date

1 ISSUED FOR SITE PLAN AMENDMENT 25/02/26

CLIENT:



PLANNER:



ARCHITECT:



4 BEECHWOOD, SUITE 201, OTTAWA, ONTARIO, CANADA K1L 8L9

TEL: 613 228 9850 • FAX: 613 228 9848 • email@woodmanarchitect.com

CONSULTANTS:
STRUCTURAL —
MECHANICAL —
CIVIL —
ELECTRICAL —
LANDSCAPING —

PROJECT
LONGFIELDS DR -
BLOCK 10
OTTAWA - ON

DRAWING:

SHADOW STUDY

DATE: 3/03/2026 3:57:35 p.m. SHEET NO: 2314

DESIGN: Comme

DRAWN BY: J.G. PROJECT NO:

CHECKED BY: R.W. DRAWING NO:

A166