
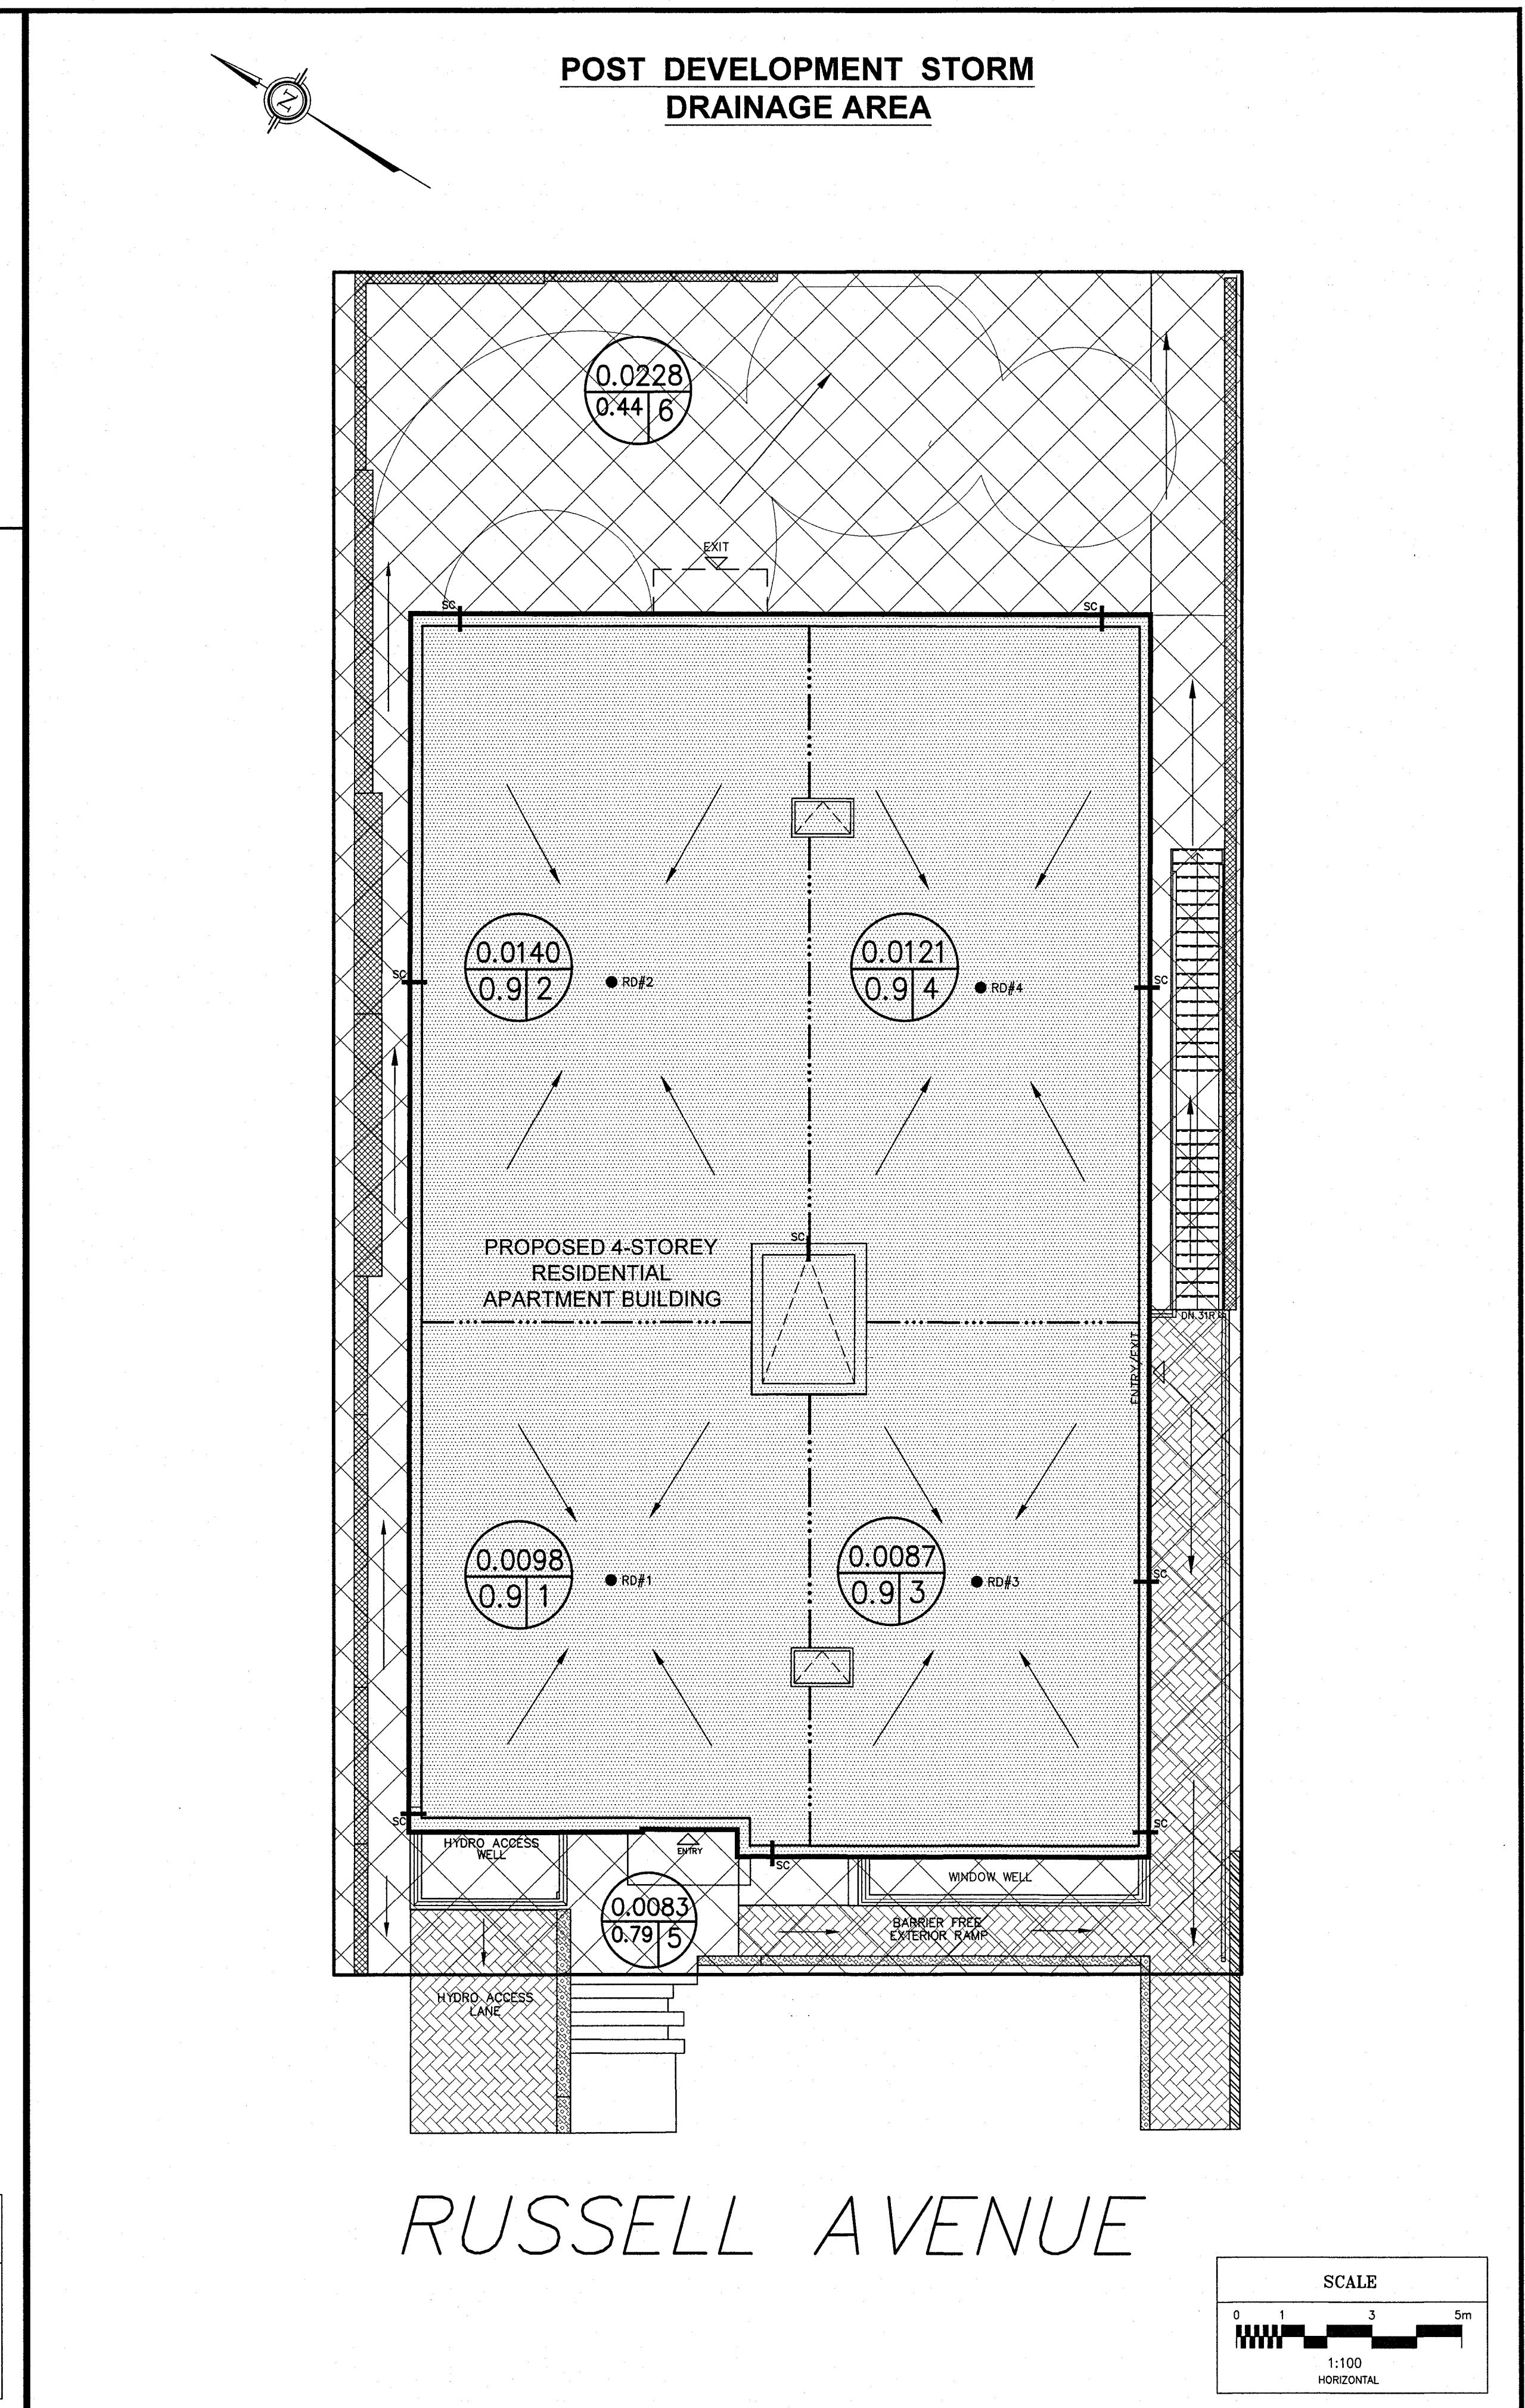
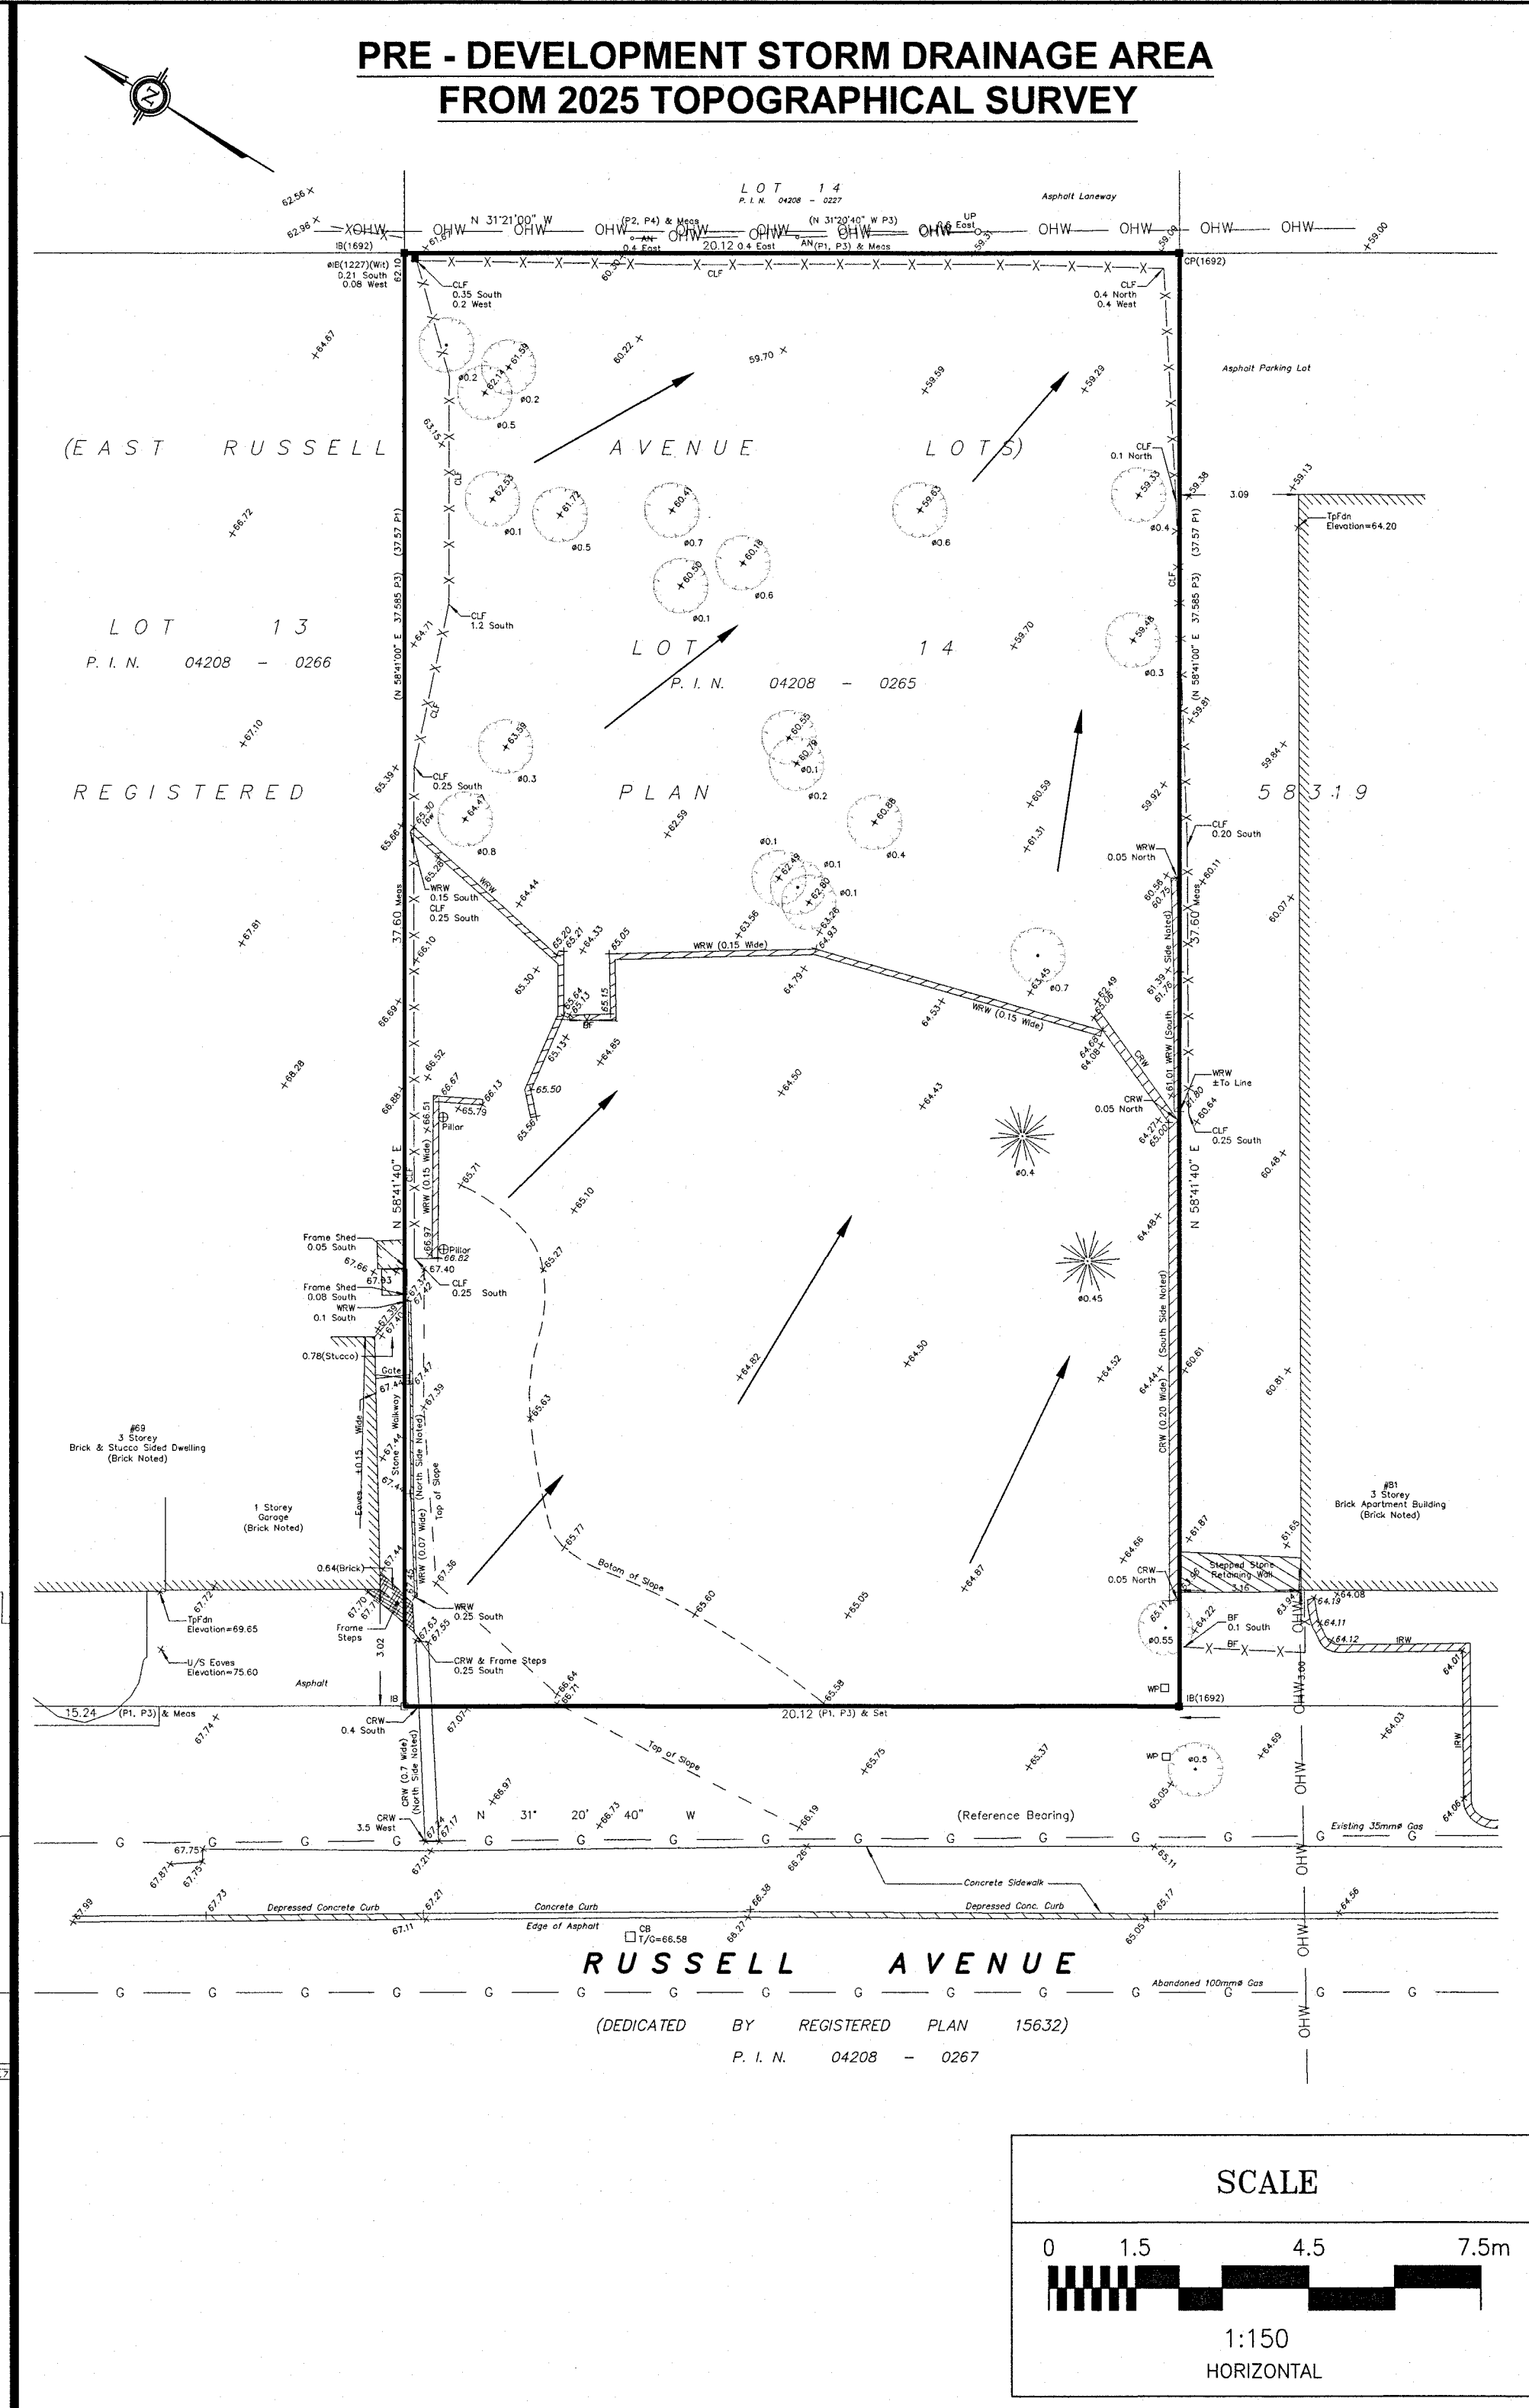
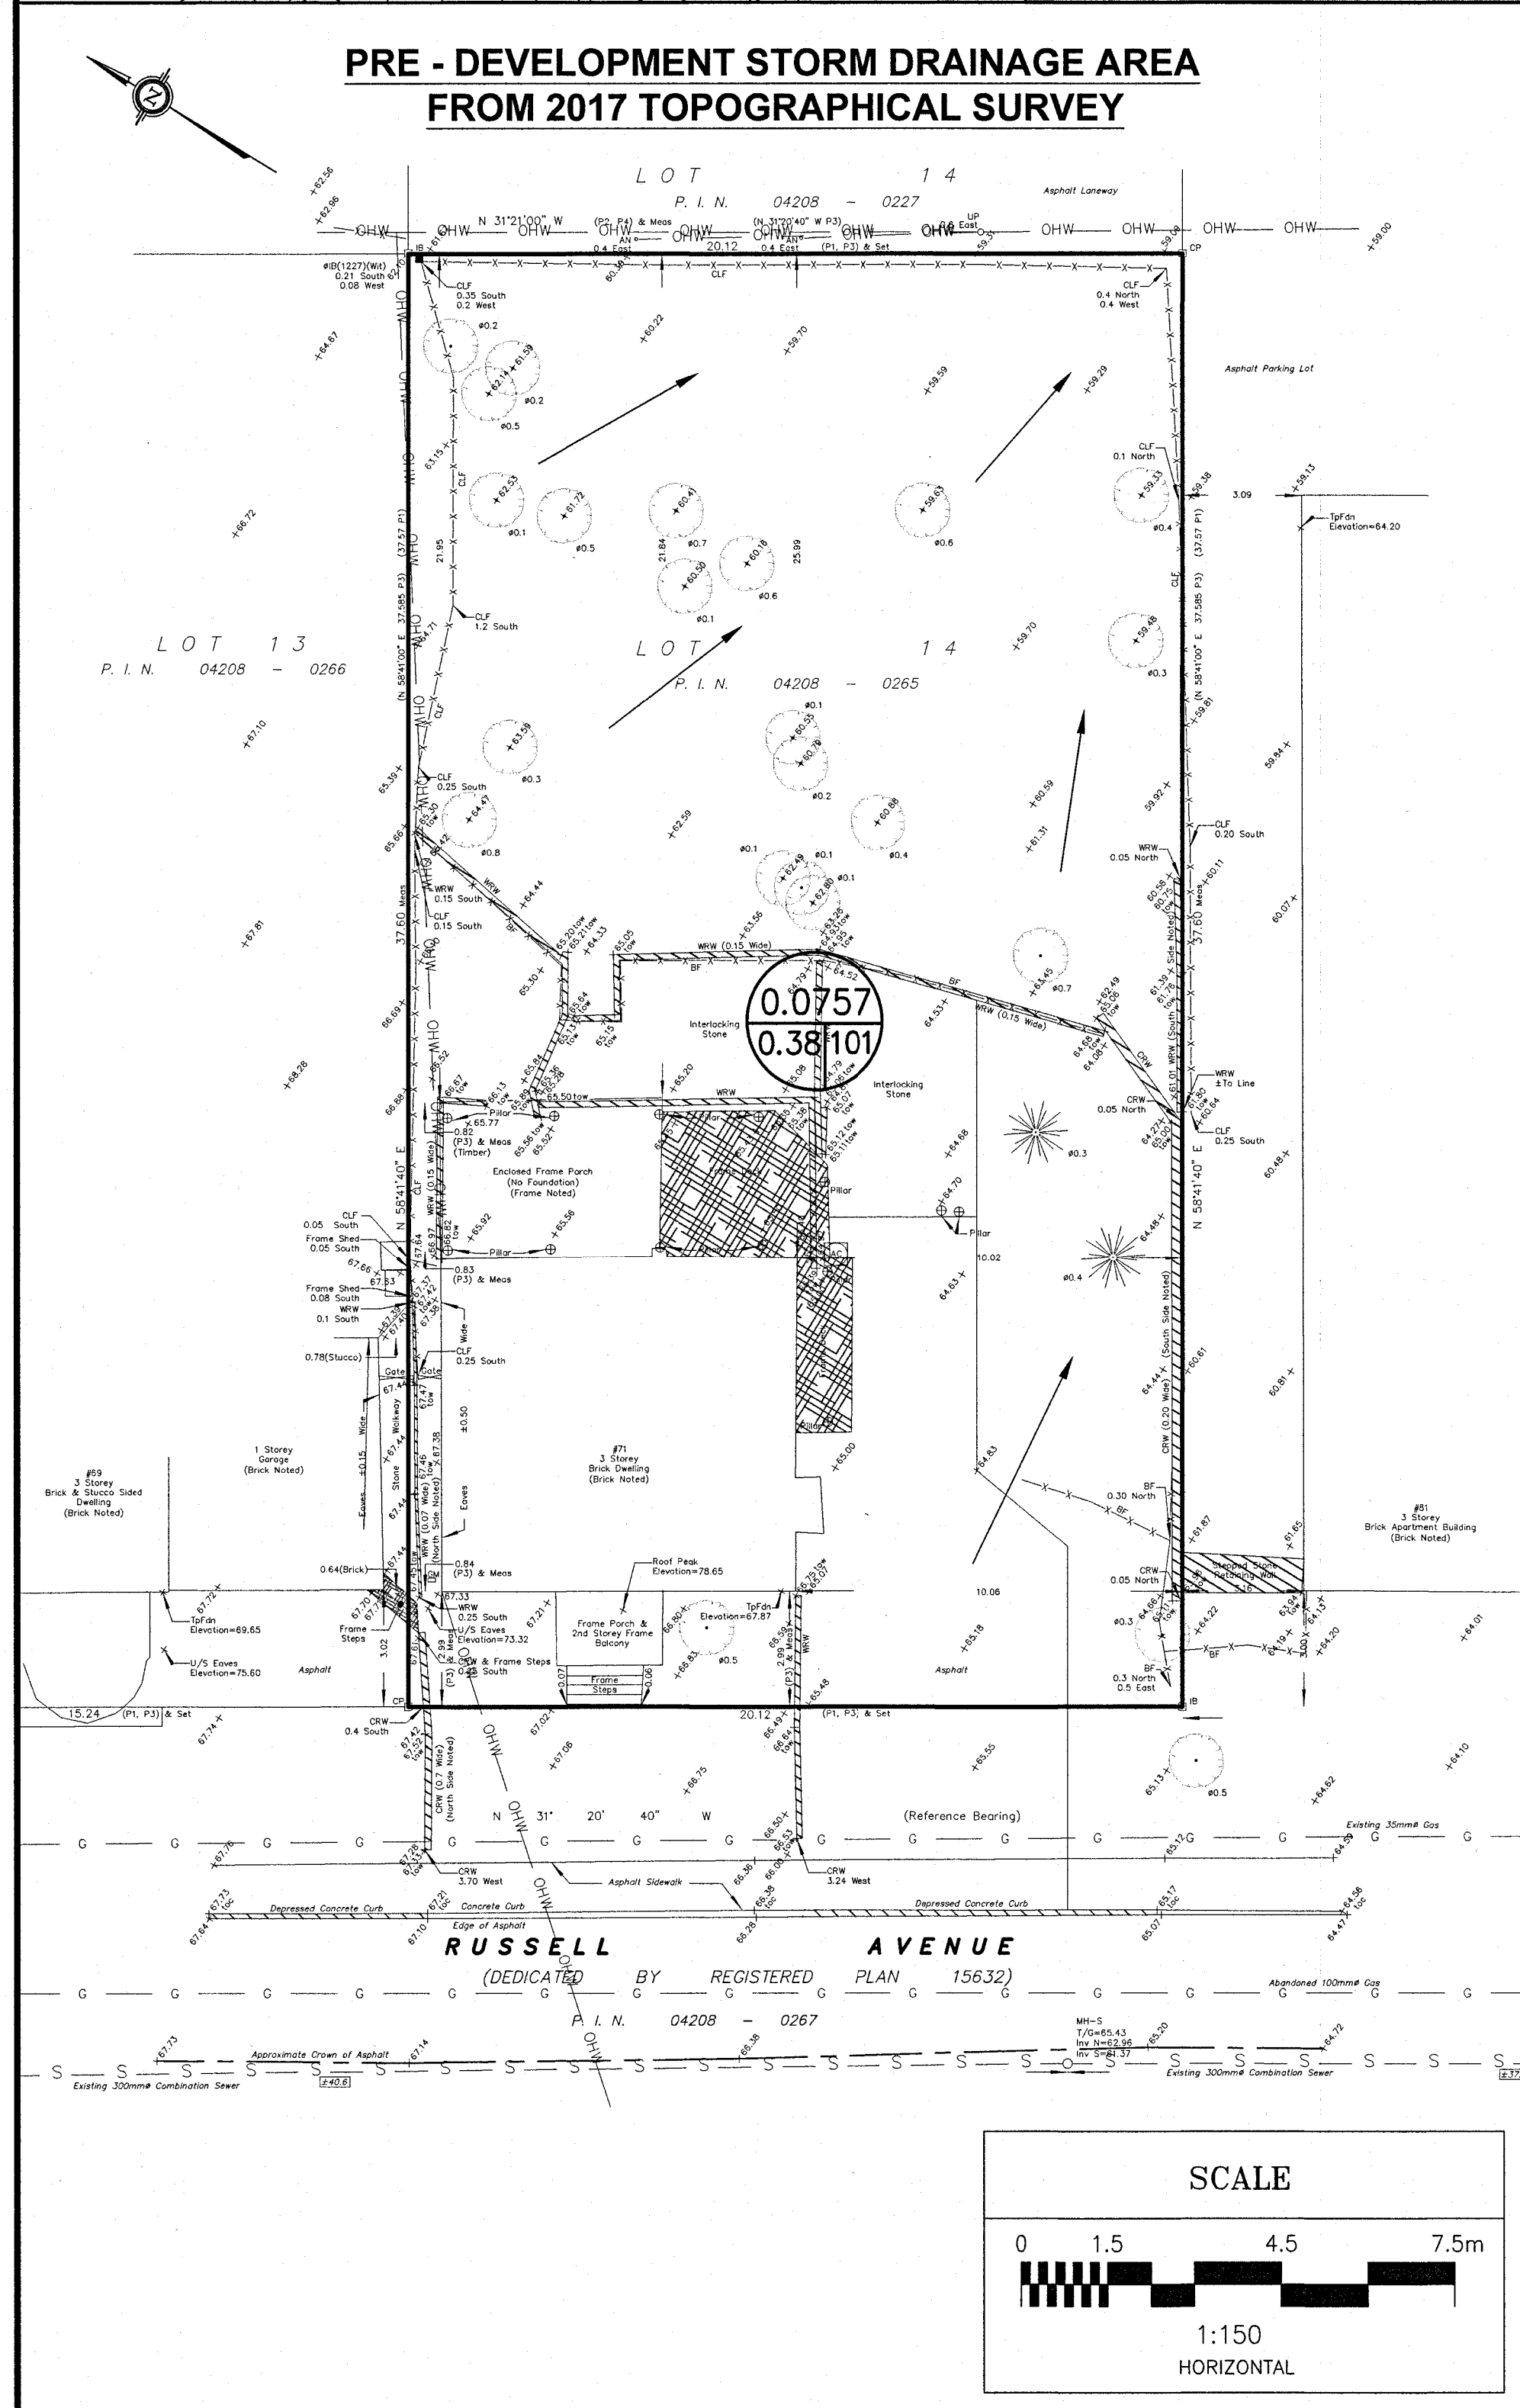
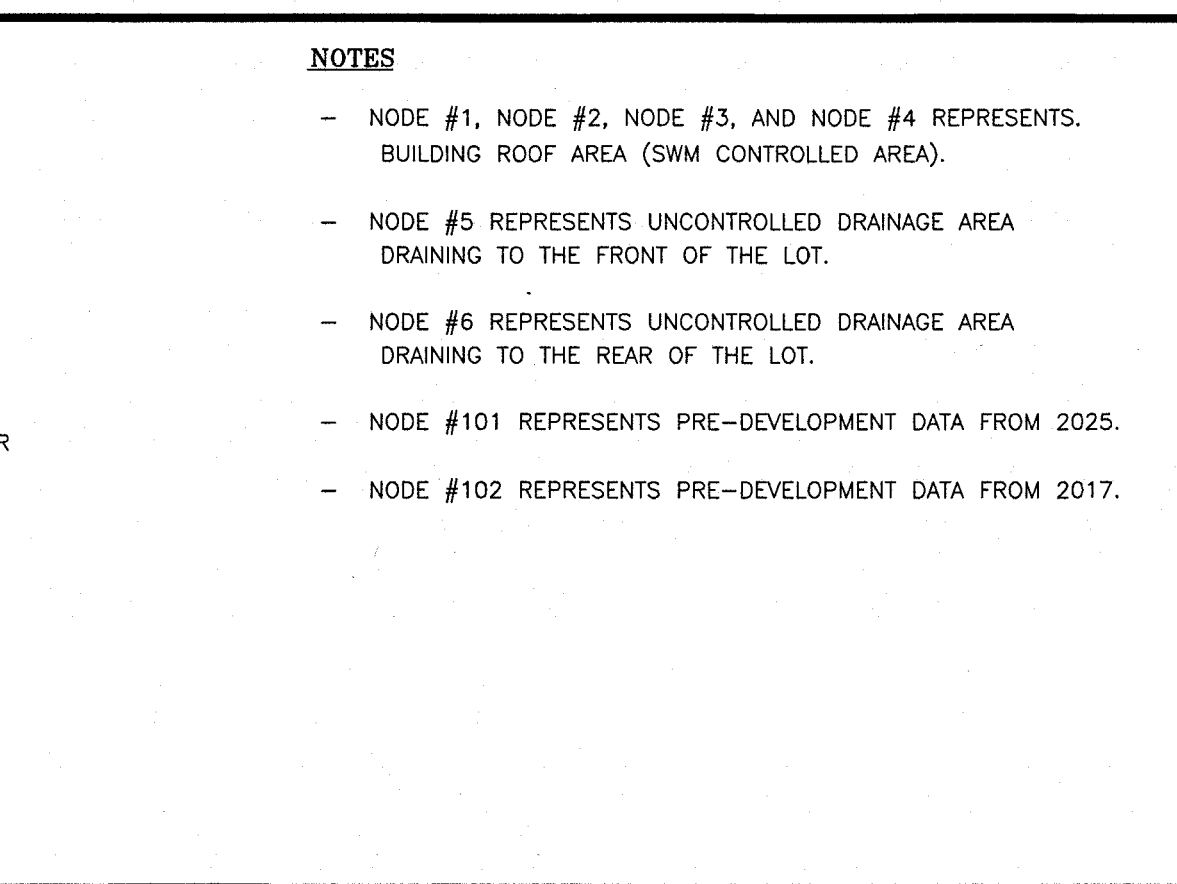


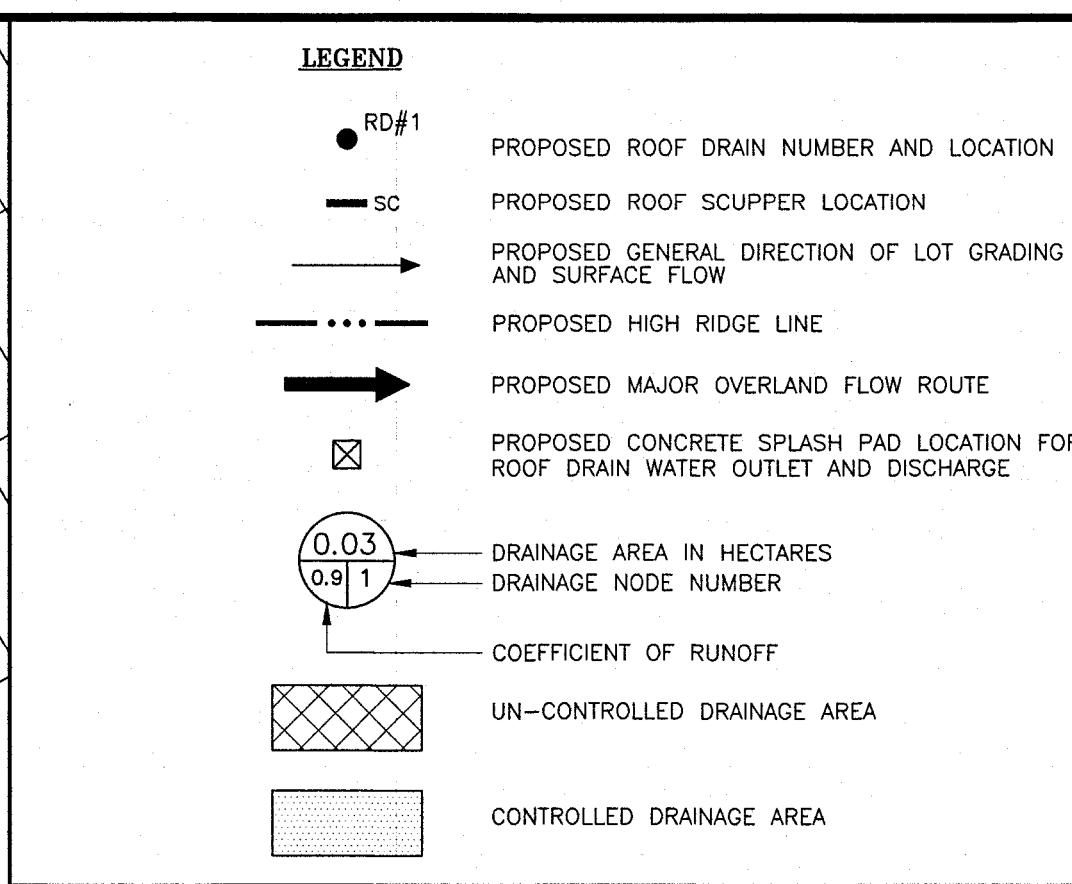

REVISIONS AS PER ARCHITECT'S REVIEW COMMENTS AND REVISED SITE PLAN OF APRIL 10, 2025 <table><thead><tr><th>No.</th><th>REVISION</th><th>DATE</th><th>BY</th></tr></thead><tbody><tr><td>1</td><td></td><td>04/14/26</td><td>TLM</td></tr></tbody></table>	No.	REVISION	DATE	BY	1		04/14/26	TLM	DESIGN T.L.M. CHECKED T.L.M. DRAWN BY P.M. CHECKED T.L.M. APPROVED T.L.M.	PROJECT 71 RUSSELL AVENUE LOT 14 EAST SIDE OF RUSSELL AVENUE REGISTERED PLAN 58319 CITY OF OTTAWA DRAWING TITLE STORM DRAINAGE AREA PLAN	T.L. MAK ENGINEERING CONSULTANTS LTD. CONSULTING ENGINEERS PROJECT No. 825-96 DATE DECEMBER 2025 DRAWING No. D-1
No.	REVISION	DATE	BY								
1		04/14/26	TLM								

D07-12-26-0014

#19441