


BLOCK 10 - 609 LONGFIELDS DR // 2025-12-04 // SITE AREA = 2268.05 SQ M												
FINAL OPTION	LEVEL	BACHELOR	BACHELOR B.F.	ONE BEDROOM	ONE BEDROOM + DEN	ONE BEDROOM B.F.	2 BEDROOM	2 BEDROOM + DEN	2 BEDROOM B.F.	3 BEDROOM	3 BEDROOM B.F.	TOTAL UNITS
	MAIN LEVEL	0	0	0	0	0	0	0	0	0	0	0
	2 STOREY RACKING SYSTEM	0	0	0	0	0	0	0	0	0	0	0
	SECOND	1	1	5	6	2	2	0	0	0	0	17
	THIRD	1	1	1	6	1	3	0	1	0	0	14
	FOURTH	1	1	1	6	1	3	0	1	0	0	14
	FIFTH	1	1	1	6	1	3	0	1	0	0	14
	SIXTH	1	1	1	6	1	3	0	1	0	0	14
	SEVENTH	0	0	1	6	2	3	0	1	0	0	13
	EIGHTH	0	0	1	6	2	3	0	1	0	0	13
AMENITY ROOF												
TOTAL UNITS	5	5	11	42	10	20	0	6	0	0	99	
TOTAL BY TYPE	10		63			26		0			99	
# BARRIER FREE UNIT REQUIRED	1,50		9,45			3,90					14,85	
# BARRIER FREE UNIT PROVIDED	5,00		10,00			6,00					21,00	
% PROVIDED BY TYPE	50,00%		15,87%			23,08%					21,21%	



PROJECT ADDRESS : BLOCK10 609 LONGFIELDS DR.
NEPEAN, BARRHAVEN EAST - OTTAWA

STAMP

NORTH

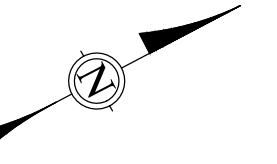

ALL CONTRACTORS TO VERIFY ALL DIMENSIONS ON SITE AND TO REPORT ALL ERRORS AND/OR OMISSIONS TO THE ARCHITECT.
ALL CONTRACTORS MUST COMPLY WITH ALL CODES AND BYLAWS AND OTHER AUTHORITIES HAVING JURISDICTION OVER THE WORK.
DO NOT SCALE DRAWINGS.
THIS DRAWING MAY NOT BE USED FOR CONSTRUCTION UNTIL SIGNED BY THE ARCHITECT.
COPYRIGHT RESERVED.

15		
14		
13		
12		
11		
10		
09		
08		
07		
06	ISSUED FOR PERMIT & TENDER	09/02/25
05	ISSUED FOR REFERENCE ONLY	03/06/25
04	ISSUED FOR REFERENCE ONLY	29/05/25
03	ISSUED FOR PERMIT	20/12/24
02	ISSUED FOR REVIEW	13/12/24
01	ISSUED FOR REVIEW	07/11/24
NO.	REVISION	MM/DD/YY DATE


_PROJECT RESOURCES_LOGOS\WAAL Logo - JPEG.jpg


LIST OF CONSULTANTS :	
STRUCTURE	D+M Structural Inc.
MECH. & ELEC.	Join consultants
LANDSCAPE	Thakar Associates Design Consultants
PLANNER	Foten Planning + Design
CIVIL	Stanlec

PROJECT TITLE :
BLOCK10 609 LONGFIELDS Dr.


DRAWING TITLE :
SECOND FLOOR PLAN

DATE:	24/12/24	DRAWING NO.	A104
SCALE:	1:75		
DRAWN BY:	RS		
REVIEWED BY:	RW		
PROJECT NO.			

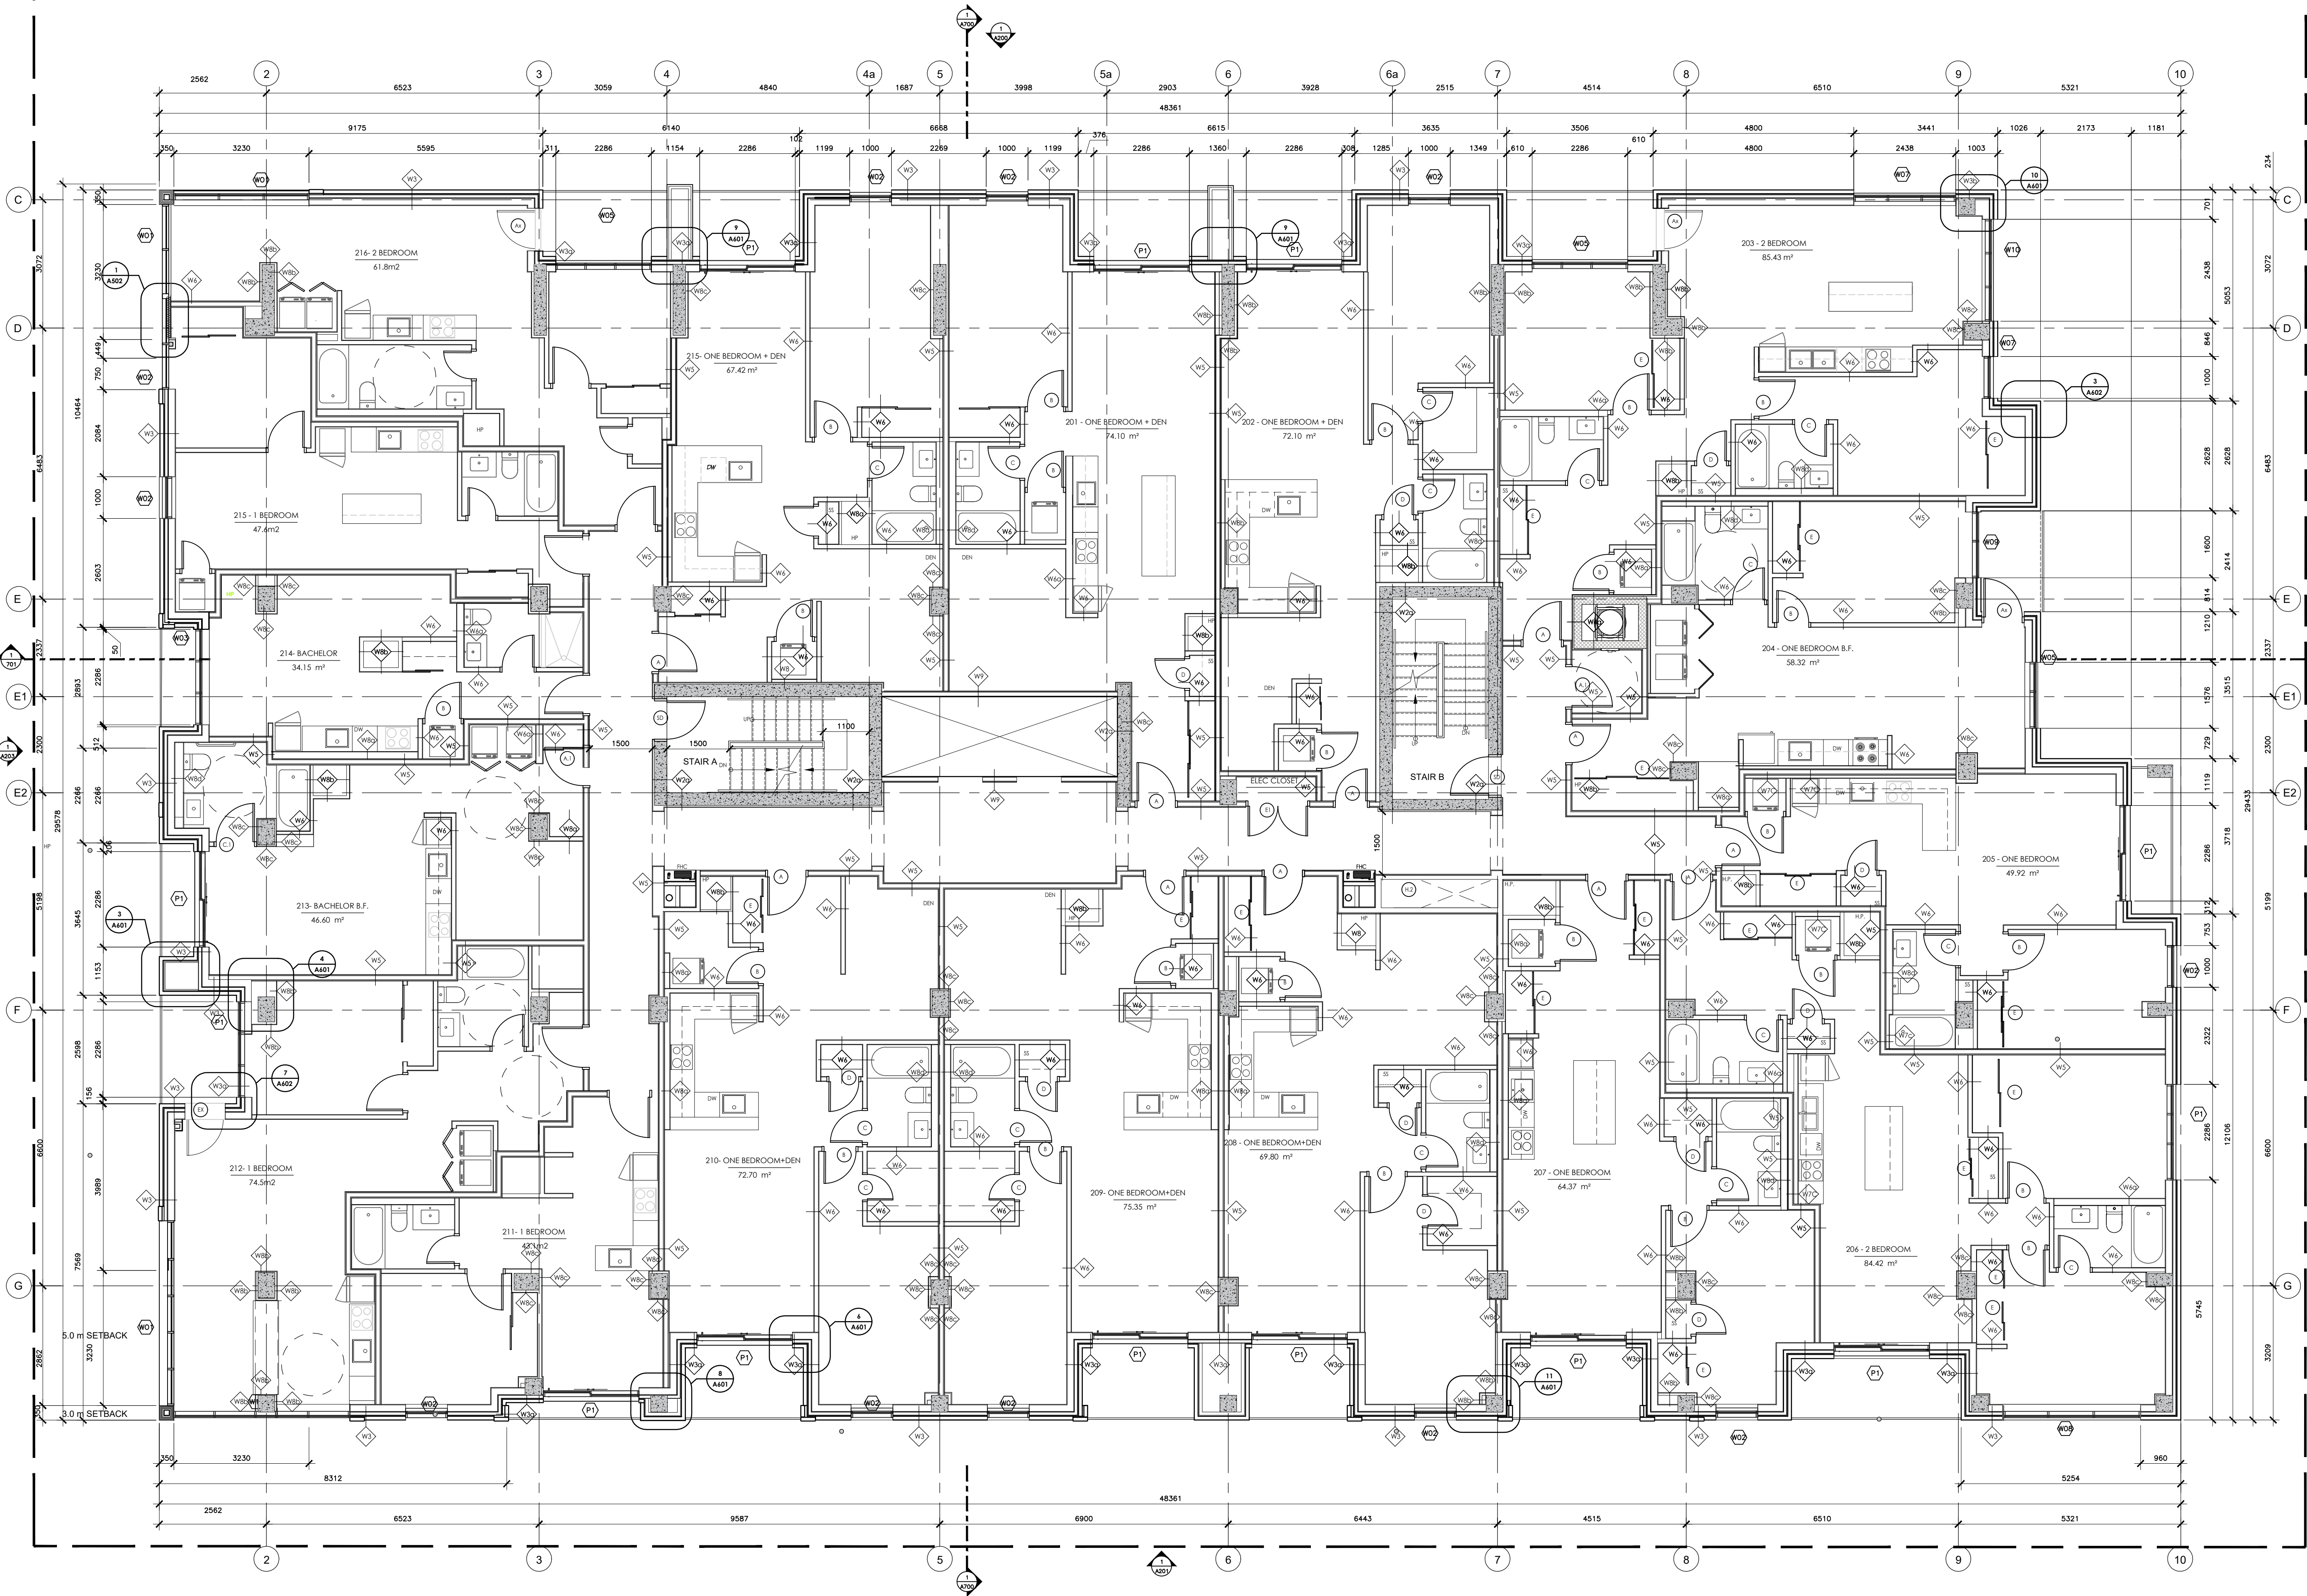

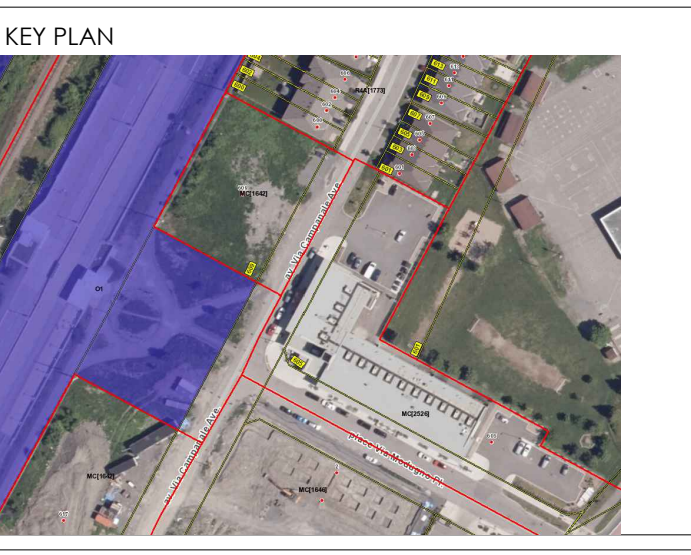

PROJECT ADDRESS : **BLOCK10 609 LONGFIELDS DR.**
NEPEAN, BARRHAVEN EAST - OTTAWA

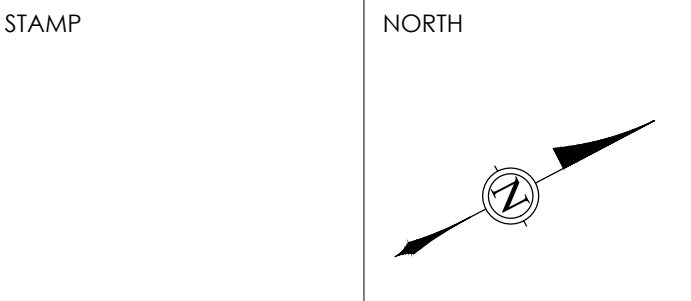

ALL CONTRACTORS TO VERIFY ALL DIMENSIONS ON SITE AND TO REPORT ALL ERRORS AND/OR OMISSIONS TO THE ARCHITECT.
ALL CONTRACTORS MUST COMPLY WITH ALL CODES AND BYLAWS AND OTHER AUTHORITIES HAVING JURISDICTION OVER THE WORK.
DO NOT SCALE DRAWINGS.
THIS DRAWING MAY NOT BE USED FOR CONSTRUCTION UNLESS SIGNED BY THE ARCHITECT.
COPYRIGHT RESERVED.

15		
14		
13		
12		
11		
10		
09		
08		
07		
06	ISSUED FOR PERMIT & TENDER	09/02/25
05	ISSUED FOR REFERENCE ONLY	03/06/25
04	ISSUED FOR REFERENCE ONLY	29/05/25
03	ISSUED FOR PERMIT	20/12/24
02	ISSUED FOR REVIEW	13/12/24
01	ISSUED FOR REVIEW	07/11/24
NO.	REVISION	MM/DD/YY DATE

_PROJECT RESOURCES_LOGOS\WAA Logo - JPEG.jpg


LIST OF CONSULTANTS :

STRUCTURE	D+M Structural Inc.
MECH. & ELEC.	Jain consultants
LANDSCAPE	Thakar Associates Design Consultants
PLANNER	Foten Planning + Design
CIVIL	Stanlec

PROJECT TITLE :
BLOCK10 609 LONGFIELDS Dr.

DRAWING TITLE :
THIRD FLOOR PLAN

DATE:	24/12/24	DRAWING NO.	A105
SCALE:	1:75		
DRAWN BY:	RS		
REVIEWED BY:	RW		
PROJECT NO.			

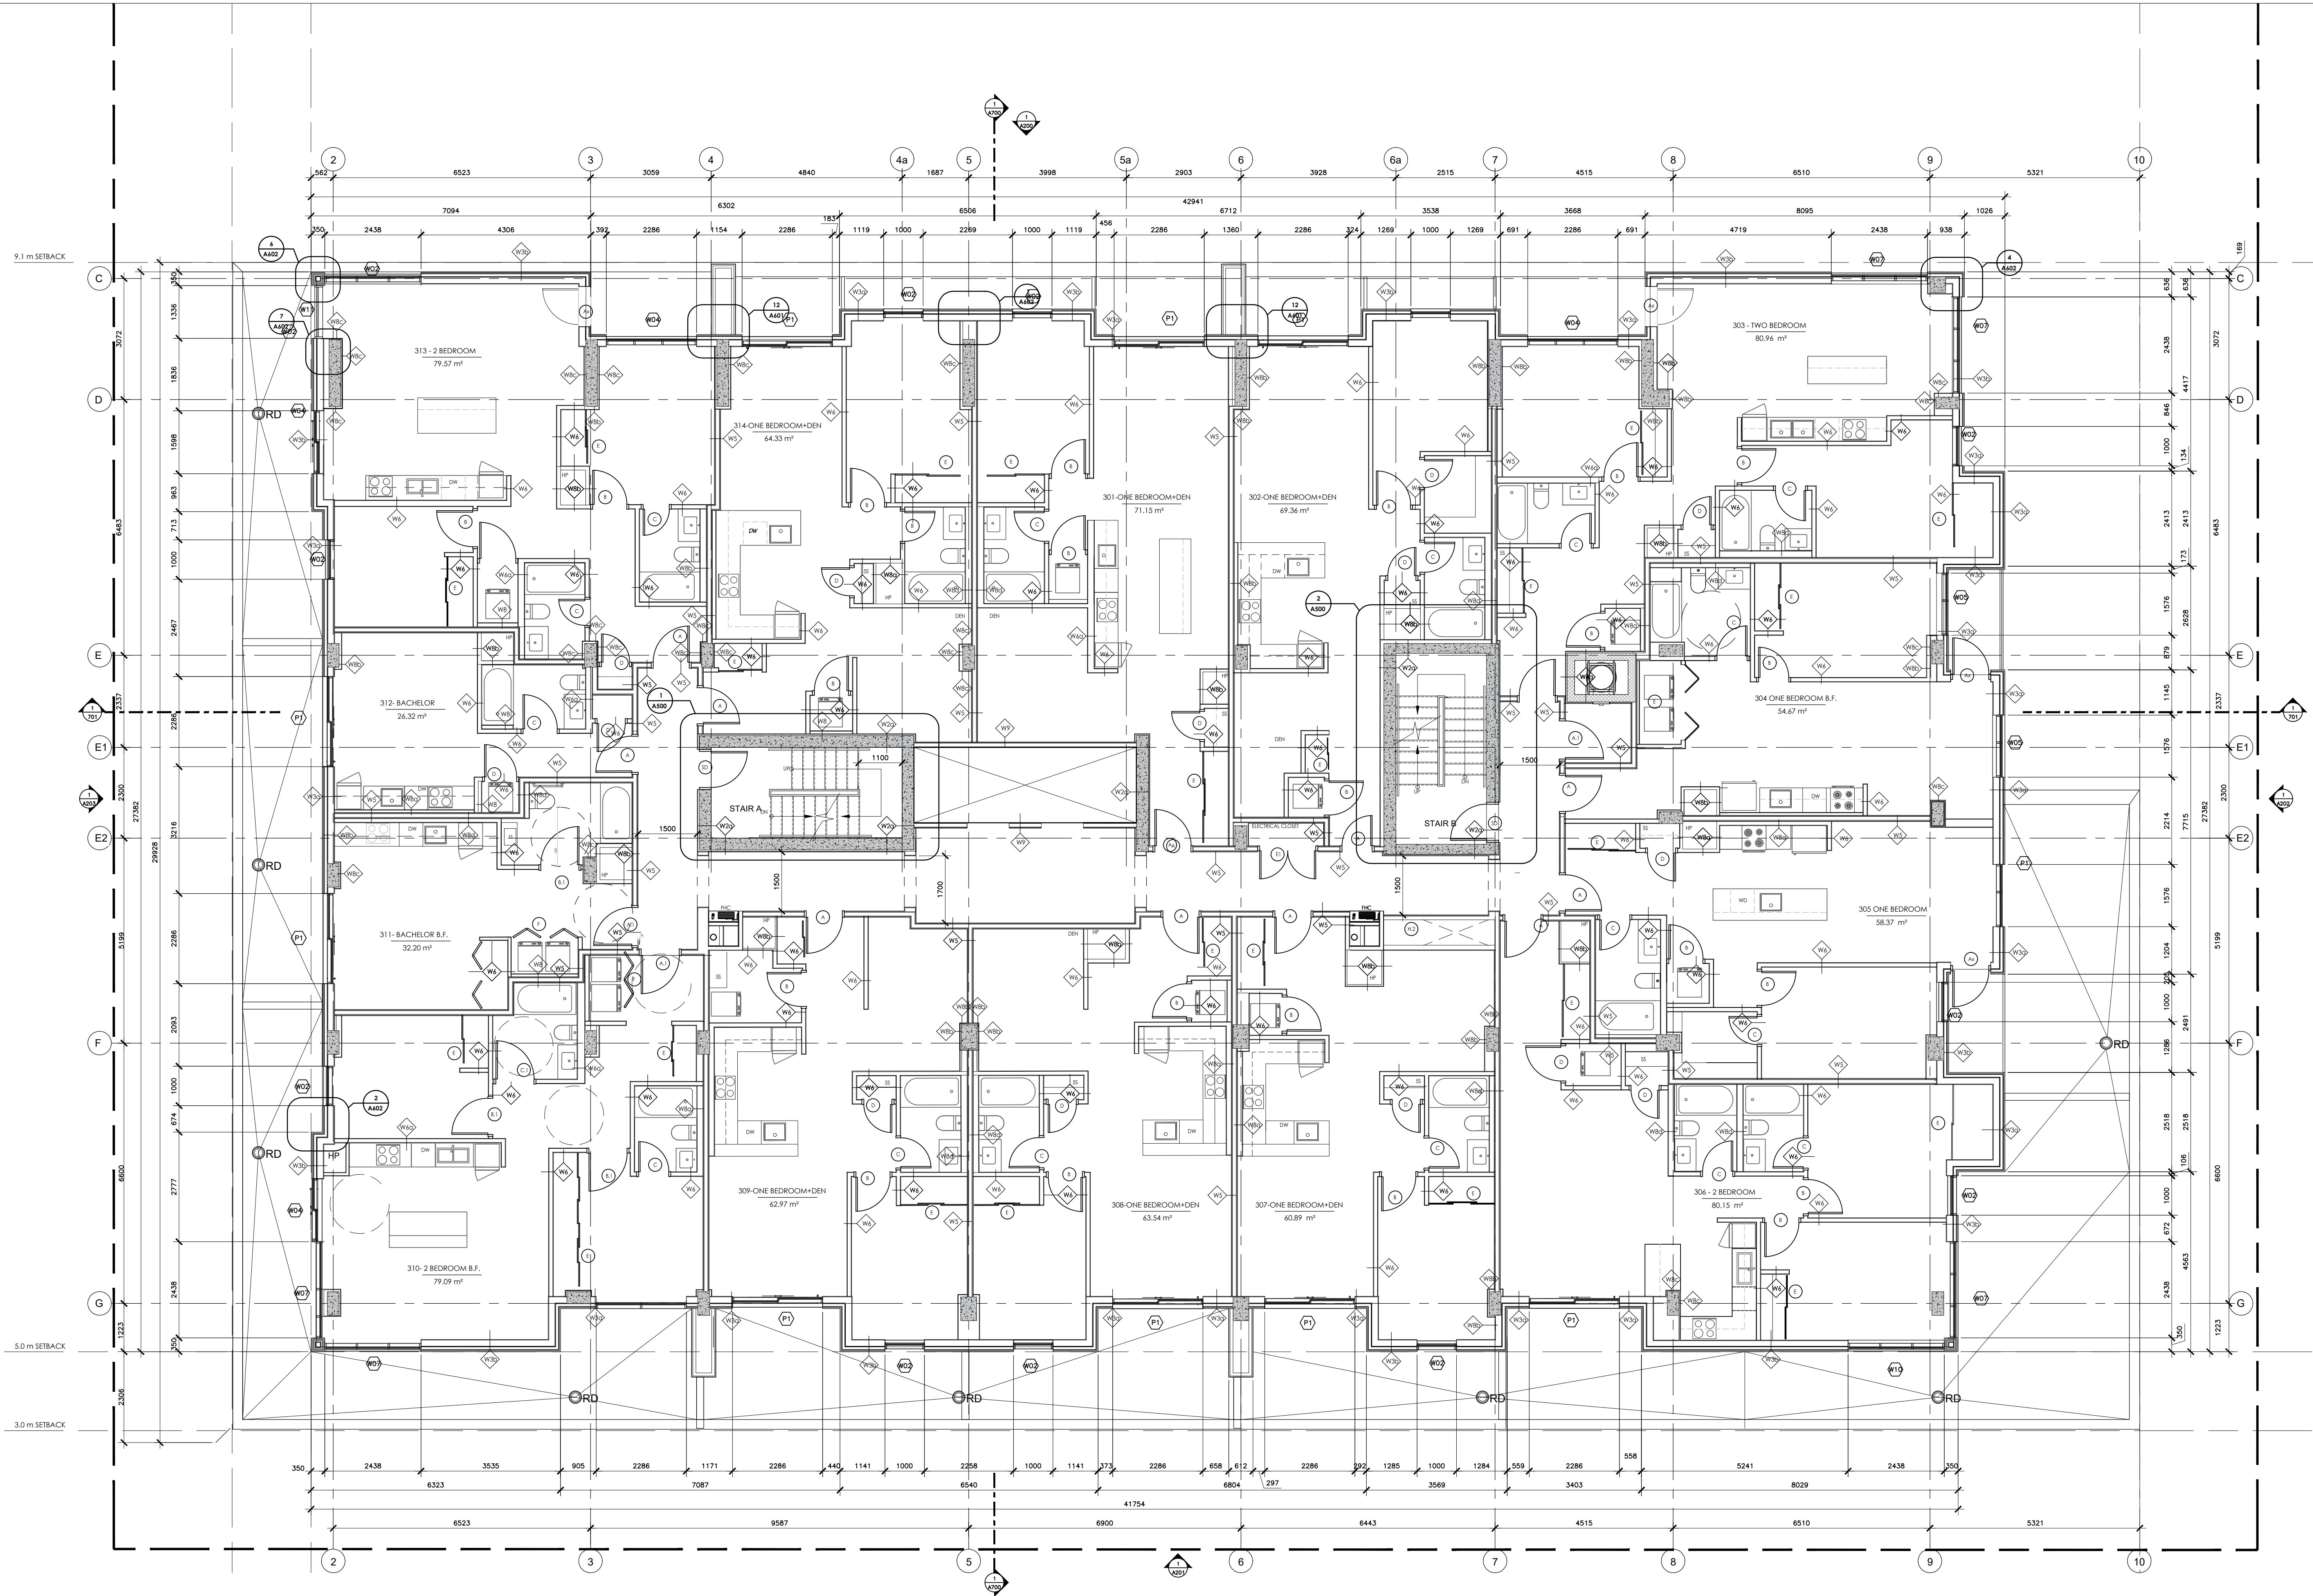




PROJECT ADDRESS : **BLOCK10 609 LONGFIELDS DR.**
NEPEAN, BARRHAVEN EAST - OTTAWA

STAMP

NORTH

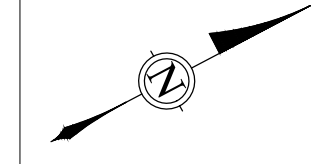

ALL CONTRACTORS TO VERIFY ALL DIMENSIONS ON SITE AND TO REPORT ALL ERRORS AND/OR OMISSIONS TO THE ARCHITECT.
ALL CONTRACTORS MUST COMPLY WITH ALL CODES AND BYLAWS AND OTHER AUTHORITIES HAVING JURISDICTION OVER THE WORK.
DO NOT SCALE DRAWINGS.
THIS DRAWING MAY NOT BE USED FOR CONSTRUCTION UNTIL SIGNED BY THE ARCHITECT.
COPYRIGHT RESERVED.

15		
14		
13		
12		
11		
10		
09		
08		
07		
06	ISSUED FOR PERMIT & TENDER	09/02/25
05	ISSUED FOR REFERENCE ONLY	03/06/25
04	ISSUED FOR REFERENCE ONLY	29/05/25
03	ISSUED FOR PERMIT	20/12/24
02	ISSUED FOR REVIEW	13/12/24
01	ISSUED FOR REVIEW	07/11/24
NO.	REVISION	MM/DD/YY DATE

_PROJECT RESOURCES_LOGOS\WAA Logo - JPEG.jpg


LIST OF CONSULTANTS :

STRUCTURE	D+M Structural Inc.
MECH. & ELEC.	Jain consultants
LANDSCAPE	Thakar Associates Design Consultants
PLANNER	Foten Planning + Design
CIVIL	Stanlec

PROJECT TITLE :
BLOCK10 609 LONGFIELDS Dr.

DRAWING TITLE :
FOURTH TO SIXTH FLOOR PLAN

DATE:	24/12/24	DRAWING NO.	A106
SCALE:	1:75		
DRAWN BY:	RS		
REVIEWED BY:	RW		
PROJECT NO.			

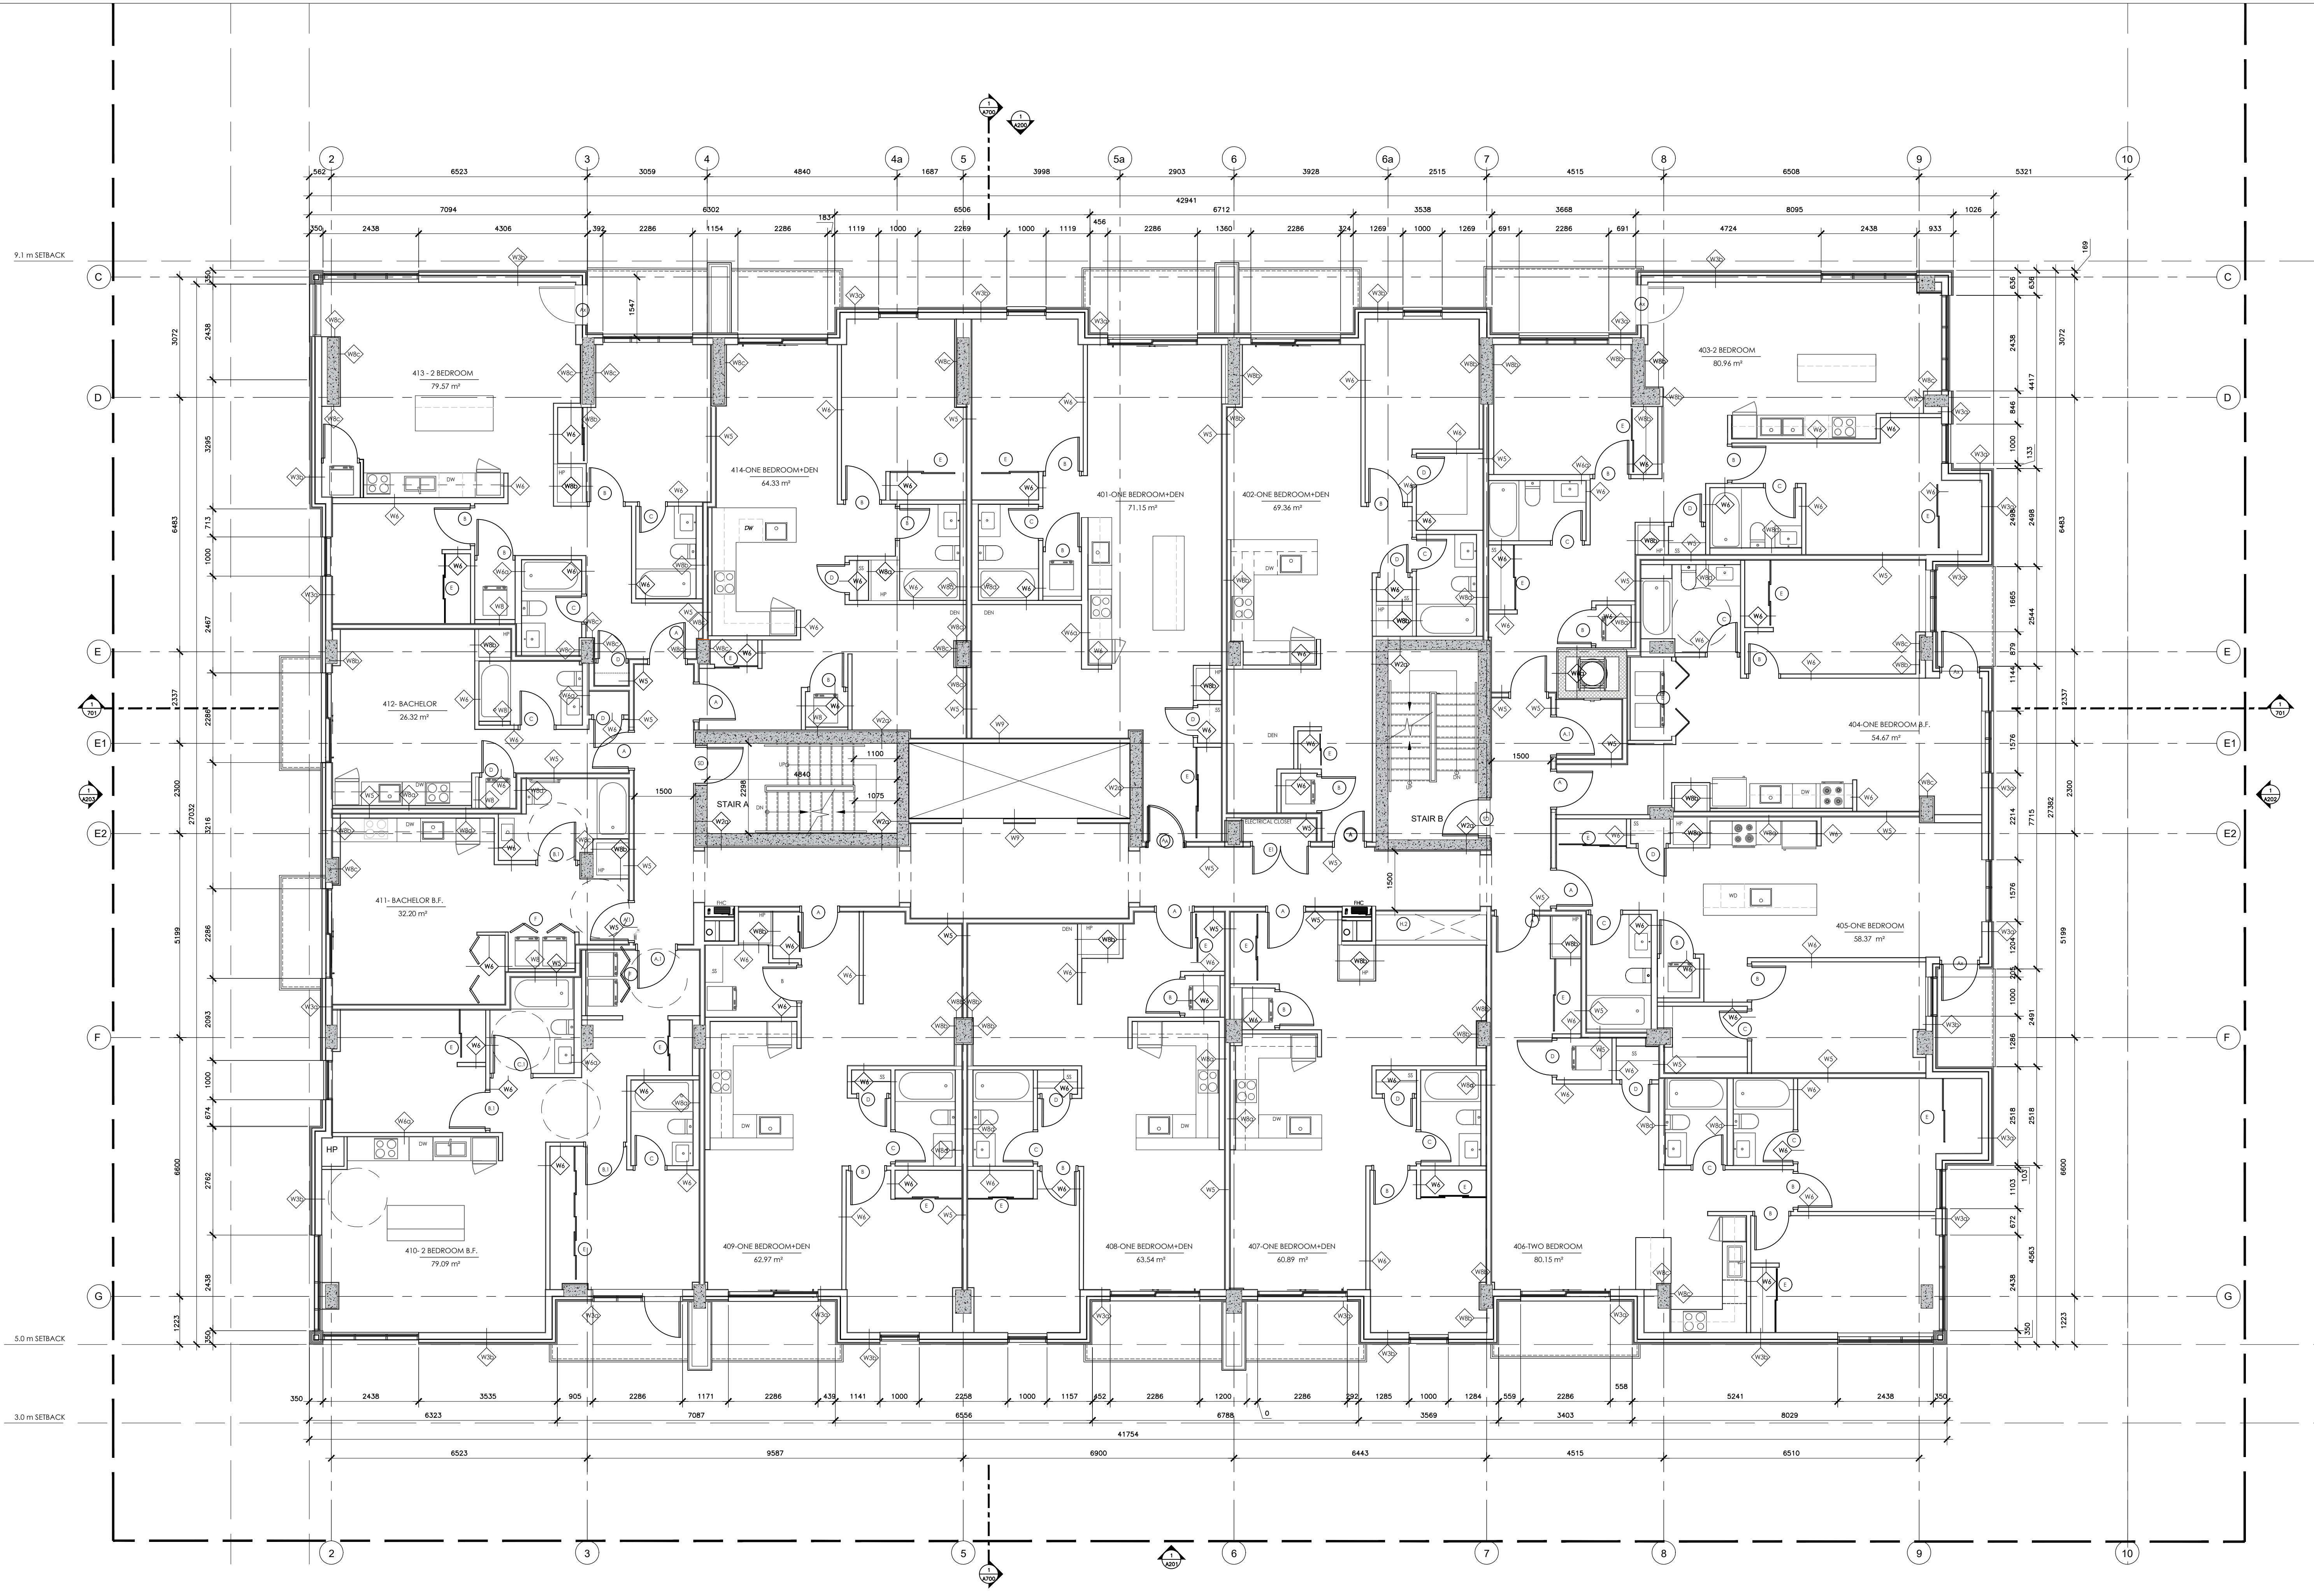




PROJECT ADDRESS : **BLOCK10 609 LONGFIELDS DR.**
NEPEAN, BARRHAVEN EAST - OTTAWA

STAMP

NORTH

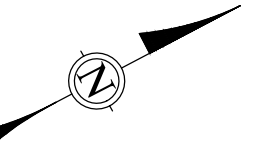

ALL CONTRACTORS TO VERIFY ALL DIMENSIONS ON SITE AND TO REPORT ALL ERRORS AND/OR OMISSIONS TO THE ARCHITECT.
ALL CONTRACTORS MUST COMPLY WITH ALL CODES AND BYLAWS AND OTHER AUTHORITIES HAVING JURISDICTION OVER THE WORK.
DO NOT SCALE DRAWINGS.
THIS DRAWING MAY NOT BE USED FOR CONSTRUCTION UNTIL SIGNED BY THE ARCHITECT.
COPYRIGHT RESERVED.

15		
14		
13		
12		
11		
10		
09		
08		
07		
06	ISSUED FOR PERMIT & TENDER	09/02/25
05	ISSUED FOR REFERENCE ONLY	03/06/25
04	ISSUED FOR REFERENCE ONLY	29/05/25
03	ISSUED FOR PERMIT	20/12/24
02	ISSUED FOR REVIEW	13/12/24
01	ISSUED FOR REVIEW	07/11/24
NO.	REVISION	MM/DD/YY DATE

_PROJECT RESOURCES_LOGOS\WAA Logo - JPEG.jpg

LIST OF CONSULTANTS :

STRUCTURE	D+M Structural Inc.
MECH. & ELEC.	Jain consultants
LANDSCAPE	Thakar Associates Design Consultants
PLANNER	Foten Planning + Design
CIVIL	Stanlec

PROJECT TITLE :
BLOCK10 609 LONGFIELDS Dr.

DRAWING TITLE :
SEVENTH to EIGHTH FLOOR PLANS

DATE:	24/12/24	DRAWING NO.
SCALE:	1:75	A107
DRAWN BY:	RS	
REVIEWED BY:	RW	
PROJECT NO.		

