

	BUILDING AREA	461.7 M ²
	LANDSCAPED AREA	1,794.6 M ²
	ASPHALT PAVED AREA	2,939.8 M ²
	CONCRETE PAVED AREA	858.2 M ²

PROPERTY AREA = 6,060.6 M²
 (65,236.4 FT²)
 [1.5 ACRES]

ISSUED		
NO.	DATE	DESCRIPTION
01	MMM DD'YY	ISSUE DESCRIPTION

REVISION		
	2026-02-12	REVISED PER SITE PLAN CHANGES

SEAL


The contractor will check and verify dimensions and report errors and omissions to the designer and the design professional whose seal is affixed to this drawing. Do not scale the drawings.

This drawing will not be used for construction purposes until issued for construction by the design professional whose seal is affixed to this drawing and whose signature is below.

ISSUED FOR CONSTRUCTION DATE

DIMENSIONS AND CONDITIONS TO BE VERIFIED ON THE PREMISES

K. PAUL ARCHITECT INC.
 TORONTO • VANCOUVER • ORLANDO
 2660 Sherwood Heights Dr. Suite 200, Oakville, Ontario, L6J 7Y8
 www.kpaularchitect.com
 (905)337-9800 fax (905)337-1986

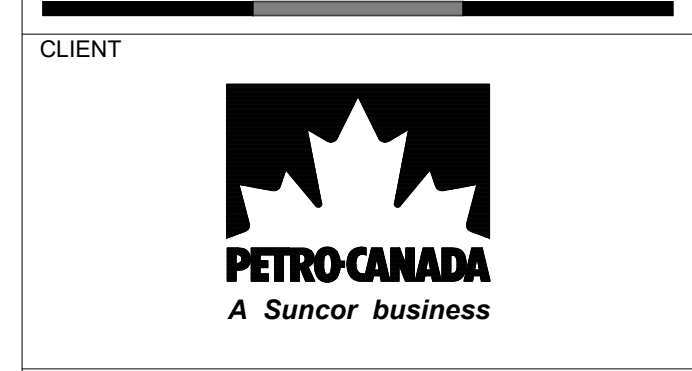

DRAWING TITLE
VISUALIZATION OF PROPOSED SITE PLAN

PROJECT
2180 MONTREAL RD @SHEFFORD RD
 OTTAWA, ON

DRAWN F. EMMANUEL	CHECKED
SCALE 1:200	DATE 2025-11-21
PROJECT NO. 65004	DRAWING NO. VIZ