
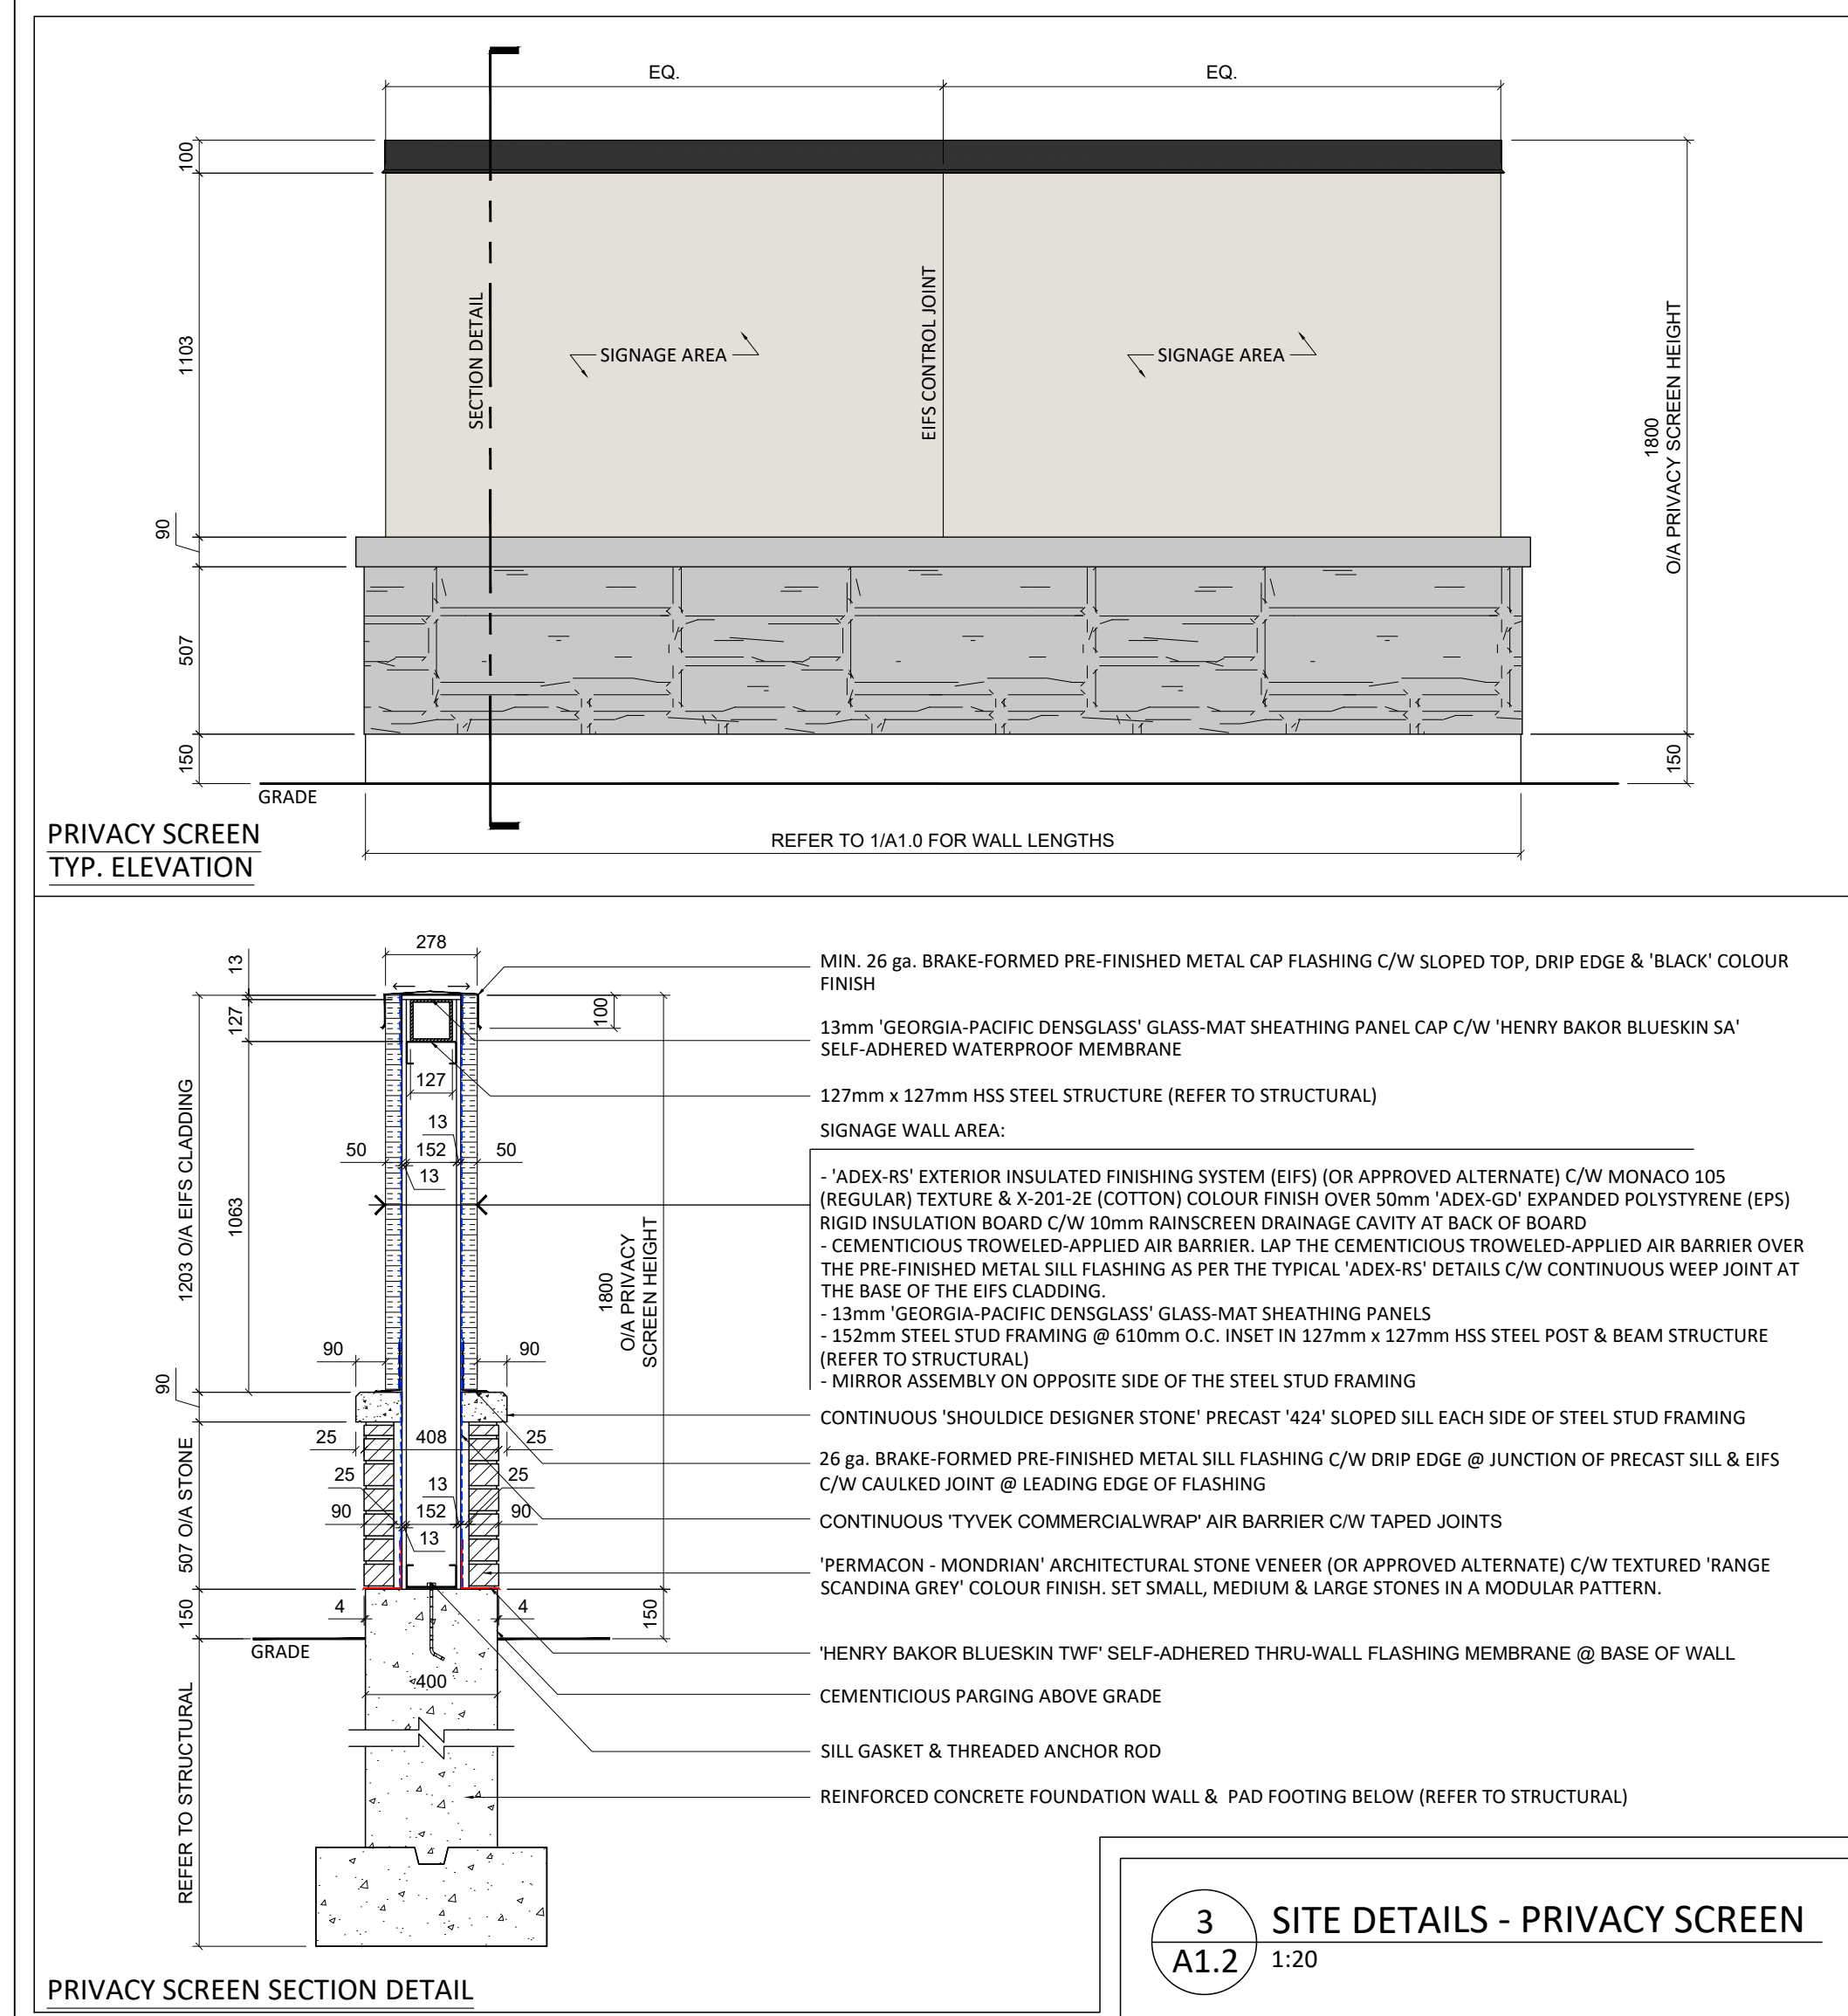


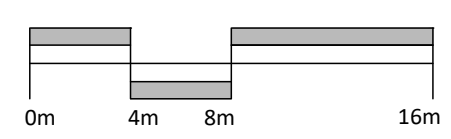

ISSUE RECORD

REV.	DESCRIPTION	DATE
01	FOR SITE PLAN APPROVAL	01/20/2026
02	FOR SITE PLAN APPROVAL	02/27/2026
03	FOR COORDINATION	04/16/2026
04	FOR SUPERSTRUCTURE PERMIT	05/05/2026
05	FOR ZONING BY-LAW AMENDMENT	06/10/2026
06	FOR SITE PLAN APPROVAL	06/28/2026
07	FOR COORDINATION	07/03/2026
08	FOR SITE PLAN APPROVAL	07/14/2026

GENERAL NOTES

1. DO NOT SCALE DRAWINGS. ALL MEASUREMENTS ARE IN MILLIMETERS (mm) UNLESS OTHERWISE NOTED.

2. IT IS THE RESPONSIBILITY OF THE CONTRACTOR TO CHECK AND VERIFY ALL DIMENSIONS ON SITE AND REPORT ANY DISCREPANCIES TO THE ARCHITECT.

3. ALL WORK DESCRIBED UNDER THIS CONTRACT TO COMPLY WITH ONTARIO BUILDING CODE, 2024 AND/OR NATIONAL BUILDING CODE, 2020 AND OTHER CODES AND BY-LAWS IN EFFECT.

4. THIS DRAWING IS AN INSTRUMENT OF SERVICE AND IS PROTECTED BY COPYRIGHT. COPYRIGHT FOR THE ARCHITECT'S INSTRUMENT OF SERVICE BELONGS TO THE ARCHITECT. COPIES, INCLUDING ELECTRONIC COPIES, MAY ONLY BE USED FOR THE PURPOSE INTENDED AND FOR A ONE-TIME USE, ON THE SAME SITE, AND FOR THE SAME PROJECT AND MAY NOT BE OFFERED FOR SALE OR TRANSFER WITHOUT THE EXPRESS WRITTEN CONSENT OF THE ARCHITECT.

PROJECT TEAM

OWNER / APPLICANT

WATERDRIE LIFESTYLES LTD.
1505 CARLING AVENUE, 2ND FLOOR, OTTAWA ON K2T 7J9
T: 613-582-0060 ext. 2
E: alfan@capitalcommercial.ca

ONTARIO LAND SURVEYOR

MONUMENT-URSO SURVEYING LTD.
1755 WOODWARD DRIVE, SUITE 200, OTTAWA, ON K2C 0P9
T: 613-889-2000
E: info@monument-urso.ca

ARCHITECT

T BONHOMME ARCHITECT
3541 R35 COVE ROAD, PORTLAND ON K0G 1V0
T: 613-214-3528
E: tom@tbonhommearchitect.ca

CIVIL ENGINEER

ROBINSON LAND DEVELOPMENT
2936 BASELINE ROAD, SUITE 200, OTTAWA ON K2H 1B3
T: 613-592-6060
E: bmacnechie@rsl.com

GEOTECHNICAL ENGINEER

CAMBUM CONSULTING & ENGINEERING
31 HYPERION COURT, SUITE 102, KINGSTON, ON K7K 7G3
T: 613-389-2323
E: Blasco.Vijayabaskaran@cambium-inc.com

LANDSCAPE ARCHITECT

NAK DESIGN STRUCTURAL LTD.
1285 WELLINGTON STREET WEST, OTTAWA, ON K1Y 3A8
T: 613-237-2425 ext. 25
E: mstruckas@nak-design.com

STRUCTURAL ENGINEER

D&M STRUCTURAL LTD.
333 PRESTON STREET, SUITE 110, OTTAWA ON, K1S 5N4
T: 613-651-9490
E: Colin@dm-structural.ca

MECHANICAL & ELECTRICAL ENGINEER

GOODKEY, WEEDMARK & ASSOCIATES LTD.
1688 Woodward Drive, Ottawa, ON K2C 3R8
T: 613-227-5111
E: rajiv@gw.com

KEY PLAN

ONTARIO
OF
ARCHITECTS

2 B

TOMMY R. BONHOMME
LICENCE
11096

TB

T Bonhomme Architect

PROJECT TITLE

WATERDRIE LIFESTYLES - PHASE 1 RETIREMENT HOME
WATERDRIE VILLAGES
100 BAREILLE-SHOW STREET, OTTAWA ON

DRAWING LIST

MASTER PLAN - UNDERGROUND & SITE DETAILS

JOB No.

TBA-2026-01

DRAWING No.

DATE

01/20/2026

SCALE

AS NOTED

DRAWN & REVIEWED BY T.B.

A1.2

FILE No. D07-12-26-0020 / PLAN No. xx