


GENERAL NOTES:

1. THE LANDSCAPE PLAN WAS PREPARED IN CONJUNCTION WITH THE GEOTECHNICAL REPORT PREPARED BY CAMBIUM INC.: REPORT 24896-001 Rev.2
2. ALL EXISTING SITE INFORMATION AS PER SITE SURVEY PLAN DATED OCTOBER 27, 2025 AND PREPARED BY MONUMENT-URSO SURVEYING LTD.
3. ALL PLANT MATERIAL SHALL BE NURSERY GROWN STOCK UNLESS OTHERWISE NOTED.
4. TREES TO HAVE A MINIMUM 1800 CLEAR STEM ABOVE GRADE.
5. CONTRACTOR TO MAKE GOOD ALL EXISTING AREAS DAMAGED BY HIS WORK TO THE SATISFACTION OF THE CONTRACTOR.
6. ALL PLANT MATERIAL SHALL BE WARRANTED FOR TWO YEARS FROM THE DATE OF SUBSTANTIAL COMPLETION.
7. CONTRACTOR TO VERIFY LOCATION OF ALL SERVICES PRIOR TO ANY EXCAVATION.
8. ANY PROPOSED SUBSTITUTIONS OF PLANT SPECIES SHALL BE MADE WITH PLANTS OF EQUIVALENT OVERALL FORM, HEIGHT, BRANCHING HABIT, FLOWER, LEAF, COLOR, FRUIT AND CULTURE AND ONLY AFTER APPROVAL OF THE LANDSCAPE ARCHITECT.

TREE #	BOTANICAL NAME	COMMON NAME	DBH (cm)	OWNERSHIP	CONDITION	NOTES	TO BE PRESERVED
1	Quercus palustris	Pin Oak	3.80	Public - ROW	GOOD	Symmetrical canopy, Single Stem	YES
2	Quercus palustris	Pin Oak	3.80	Public - ROW	GOOD	Symmetrical canopy, Single Stem	YES
3	Catalpa speciosa	Northern Catalpa	3.18	Public - ROW	GOOD	Symmetrical canopy, Single Stem	YES
5	Acer rubrum	Red Maple	5.08	Public - ROW	GOOD	Symmetrical canopy, Single Stem	YES
6	Acer rubrum	Red Maple	5.08	Public - ROW	GOOD	Symmetrical canopy, Single Stem	YES
9	Quercus palustris	Pin Oak	3.80	Public - ROW	GOOD	Symmetrical canopy, Single Stem	YES
10	Quercus palustris	Pin Oak	3.80	Public - ROW	GOOD	Symmetrical canopy, Single Stem	YES

CANOPY COVER DIAGRAM (1:800)

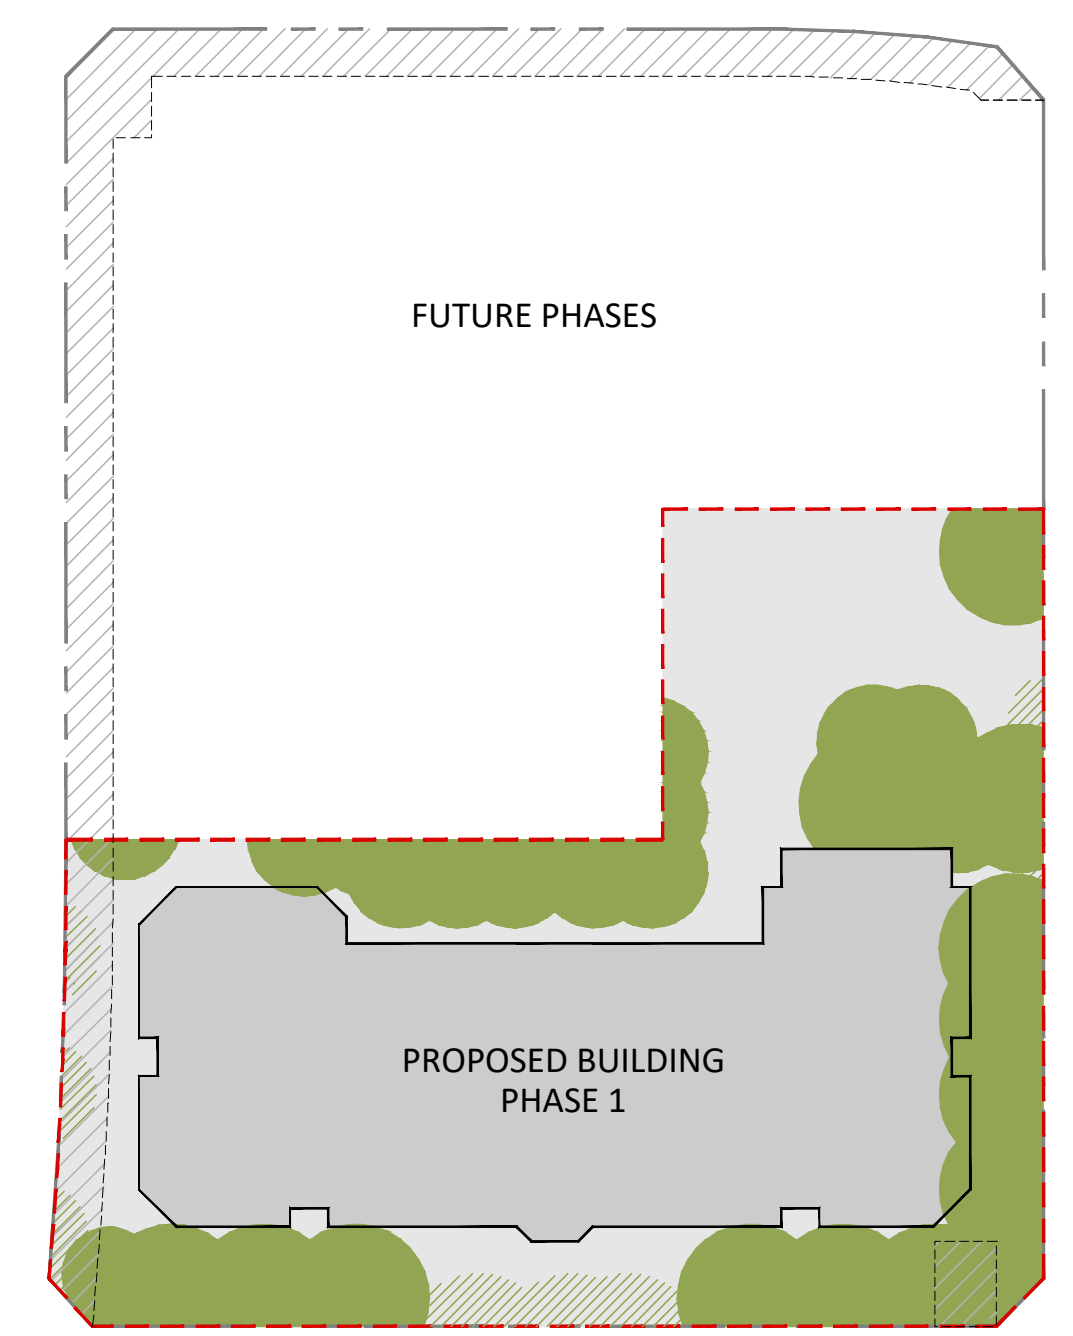

CANOPY COVER LEGEND

- MATURE CANOPY OF PROPOSED TREE
- MATURE CANOPY OF PROPOSED TREE (ROW, BY OTHERS)
- SITE AREA (PHASE BOUNDARY)
- PROPERTY LINE
- EASEMENTS (NO PLANTING)


CANOPY COVER CALCULATIONS

TREE TYPE/SIZE	CROWN AREA** PER TREE STANDARD RANGE (m ²)	AVERAGE CROWN AREA PER TREE USED FOR CALC. (m ²)	SITE CANOPY COVER
LARGE (13)	135-250*	192	2,186.75m ² (ACCOUNTS FOR OVERLAP)
MEDIUM (15)	35-135*	85	
SMALL (0)	5-35*	20	
CONIFER (2)	45-96*	70	
PROPOSED ROW TREE CANOPY, BY OTHERS (ACCOUNTS FOR OVERLAP)			229.32m ²
SITE AREA			6,747m ²
TOTAL CANOPY COVER			35.81%

*RANGE OF CROWN AREAS IS IN ACCORDANCE WITH PROPOSED TREE SPECIES
 **CROWN AREAS ARE ACCORDING TO THE AVERAGE MATURE CANOPY SIZE OF THE RESPECTIVE SPECIES. CANOPY SIZING HAS BEEN DETERMINED IN REFERENCE TO VARIOUS ARBOREAL, TURAL, AND BOTANICAL SOURCES, SUCH AS: ONTARIO MINISTRY OF NATURAL RESOURCES & FORESTRY (OMNRF); US FOREST SERVICE, FARRAR, J.L. TREES IN CANADA; UNIVERSITY OF GUELPH ARBORETUM; VARIOUS PUBLICATIONS

Contractor shall check all dimensions on the work and report any discrepancy to the Landscape Architect before proceeding. All drawings and specifications are the property of the Landscape Architect and must be returned at the completion of the work. This drawing is not to be used for construction until signed by the Landscape Architect.

KEY PLAN

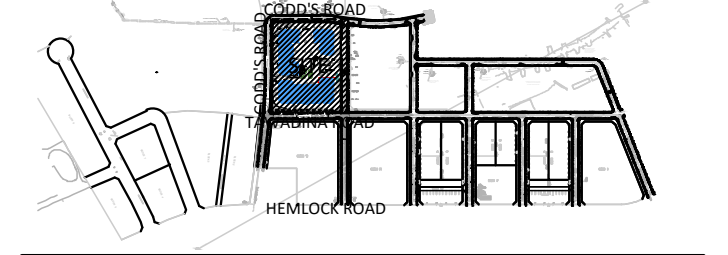

LEGEND

- PROPERTY LINE
- PARKING GARAGE EXTENTS
- FENCING
 - ORNAMENTAL FENCE
 - ORNAMENTAL GATE
- PLANTING
 - LARGE DECIDUOUS TREE
 - LARGE DECIDUOUS TREE (FUTURE)
 - MEDIUM DECIDUOUS TREE
 - MEDIUM DECIDUOUS TREE (FUTURE)
 - CONIFEROUS TREE
 - MULTI-STEM SHRUB
 - DECIDUOUS SHRUBS
 - PERENNIALS AND GRASSES
 - STREET TREE (BY OTHERS)
 - SOODING
 - SEEDING
 - SHRUB/PERENNIAL BEDS
 - MULCH
- PAVING
 - LIGHT DUTY CONCRETE
 - PERMEABLE SIDEWALK (REFER TO CIVIL)
- FURNISHINGS
 - BIKE RACK
 - BENCH
 - PICNIC TABLE

No.	Description	Date
7	Issued for Zoning By-Law Amendment	26-06-03
6	Issued for Coordination	26-03-20
5	Issued for revised SPA First Submission	26-02-27
4	Issued for SPA First Submission	26-01-15
3	Issued for Client Review	26-01-14
2	Issued for Review & Coordination	25-12-12
1	Issued for Client Review	25-11-26

Revision	Date
7	26-06-03
6	26-03-20
5	26-02-27
4	26-01-15
3	26-01-14
2	25-12-12
1	25-11-26

OWNER/APPLICANT
 WATERIDGE LIFESTYLE LTD.
 1505 Carling Avenue, Ottawa ON K1Z 7L9

SURVEYOR
 MONUMENT-URSO SURVEYING LTD.
 1755 Woodward Drive, #200, Ottawa ON K2C 0P9

ARCHITECT
 T BORNHARDT ARCHITECT
 3541 R35 Cove Road, Portland ON K0G 3V0

GEOTECH ENGINEER
 CAMBIUM CONSULTING & ENGINEERING
 33 Hyperion Court #103, Kingston ON K7K 7G3

CIVIL
 ROBINSON LAND DEVELOPMENT
 2936 Baseline Road, Ottawa ON K7X 7G3

STRUCTURAL ENGINEER
 D+M STRUCTURAL LTD.
 333 Preston Street, #110, Ottawa ON K3S 5N4

LANDSCAPE ARCHITECT
 NAK DESIGN STRATEGIES
 1285 Wellington St., Ottawa ON K1Y 3A8

MECHANICAL & ELECTRICAL
 GOODRICH, WEIDEMAN & ASSOCIATES LTD.
 1888 Woodward Drive, Ottawa ON K2C 3R8

PROPERTY LEGAL DESCRIPTION:
 Part of Lots 21, 22, and 23, Concession 1 (Ottawa Front), Geographic Township of Gloucester
 Registered Plan 014-1621, City of Ottawa

ASSOCIATION OF LANDSCAPE ARCHITECTS ONTARIO
 MEMBER

NAK design strategies
 1285 WELLINGTON STREET, OTTAWA, ON K1Y 3A8 CANADA
 T 613.237.2345 NAKDESIGNSTRATEGIES.COM

WATERIDGE LIFESTYLES - PHASE 1 RETIREMENT HOME
 Block 21 Wateridge Village
 100 Baille-Snow Street, Ottawa ON K1K 5C6

PHASE 1 - LANDSCAPE SITE PLAN & CANOPY

Date: 2025-11-04
 Scale: 1:300
 Drawn: JE
 Checked: MK
 Job No.: 25-360

Sheet: **L1.0**

Project: WATERIDGE LIFESTYLES - PHASE 1 RETIREMENT HOME