
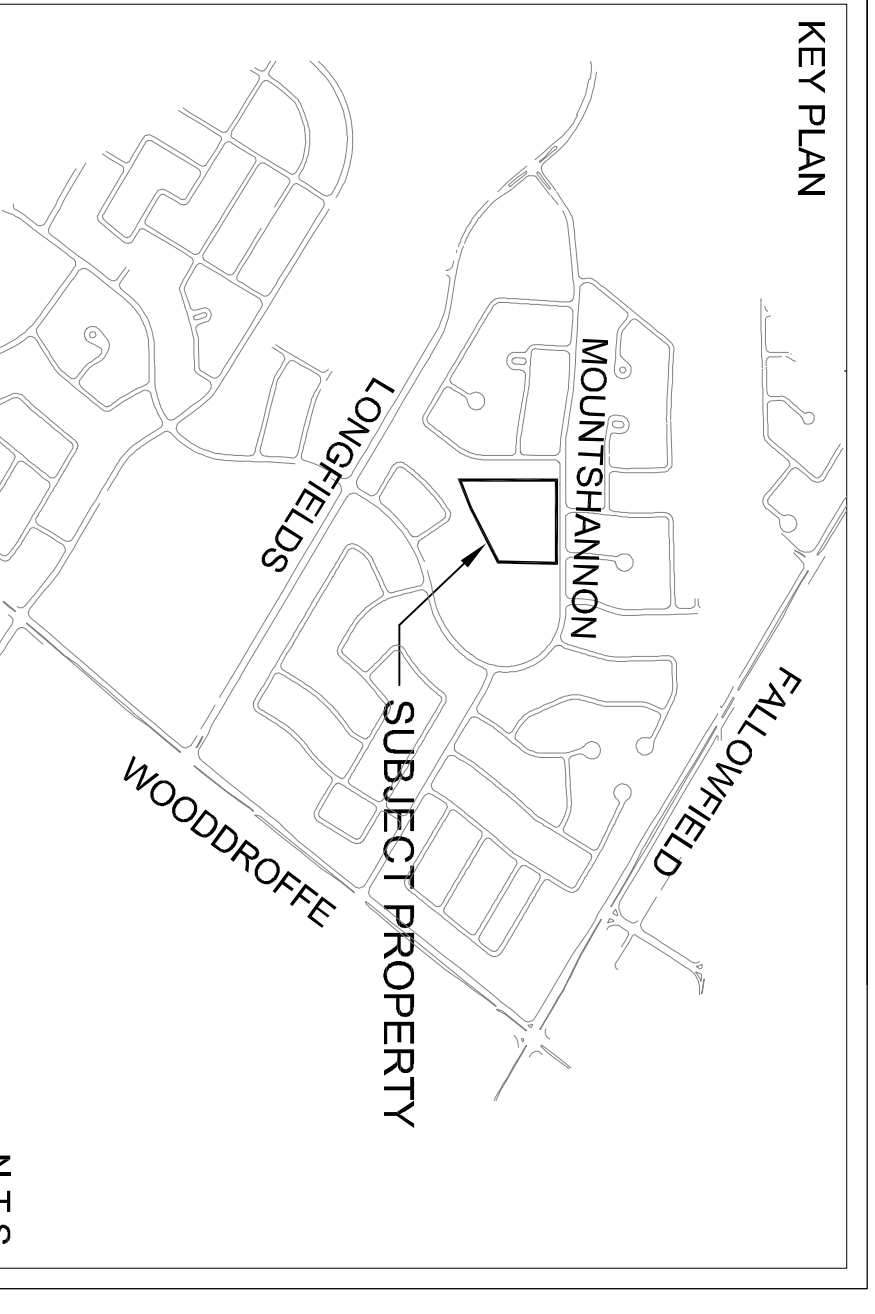


STATION	FINISHED GROUND	TOP WATERMAIN	DESCRIPTION
0+000.00	92.07	89.48	CONNECT TO EXISTING MM
0+006.35	92.08	89.48	2000 WBS
0+010.00	92.35	89.35	4" RND
0+017.50	92.12	89.22	4" RND
0+020.00	92.09	89.19	4" RND
0+025.00	92.06	89.16	4" RND
0+030.00	92.09	89.19	CONNECT TO MM "C"
0+035.00	92.11	89.21	2000 WBS
0+040.00	92.06	89.16	4" RND
0+045.00	92.07	89.17	CONNECT TO MM "C"
0+050.00	92.16	89.26	4" RND
0+055.00	92.08	89.18	4" RND
0+060.00	92.04	89.14	CONNECT TO MM "C"
0+065.00	92.03	89.13	4" RND
0+070.00	92.30	89.30	4" RND
0+075.00	92.32	89.32	4" RND
0+080.00	92.35	89.35	4" RND
0+085.00	92.38	89.38	4" RND
0+090.00	92.38	89.38	4" RND
0+095.00	92.46	89.46	4" RND
0+100.00	92.37	89.37	4" RND

STATION	FINISHED GROUND	TOP WATERMAIN	DESCRIPTION
0+106.35	91.79	89.29	CONNECT TO EXISTING MM
0+110.00	92.38	89.38	2000 WBS
0+115.00	91.60	89.20	4" RND
0+120.00	91.60	89.20	4" RND
STATION	FINISHED GROUND	TOP WATERMAIN	DESCRIPTION
0+306.35	92.09	89.43	CONNECT TO MM "A"
0+310.00	92.03	89.43	2000 WBS
0+315.00	91.96	89.36	4" RND
0+320.00	92.01	89.41	CONNECT TO MM "C"
0+325.00	91.96	89.46	4" RND
0+330.00	92.03	89.43	CONNECT TO MM "A"
0+335.00	92.03	89.43	2000 WBS
0+340.00	92.33	89.43	4" RND
0+345.00	92.33	89.43	4" RND
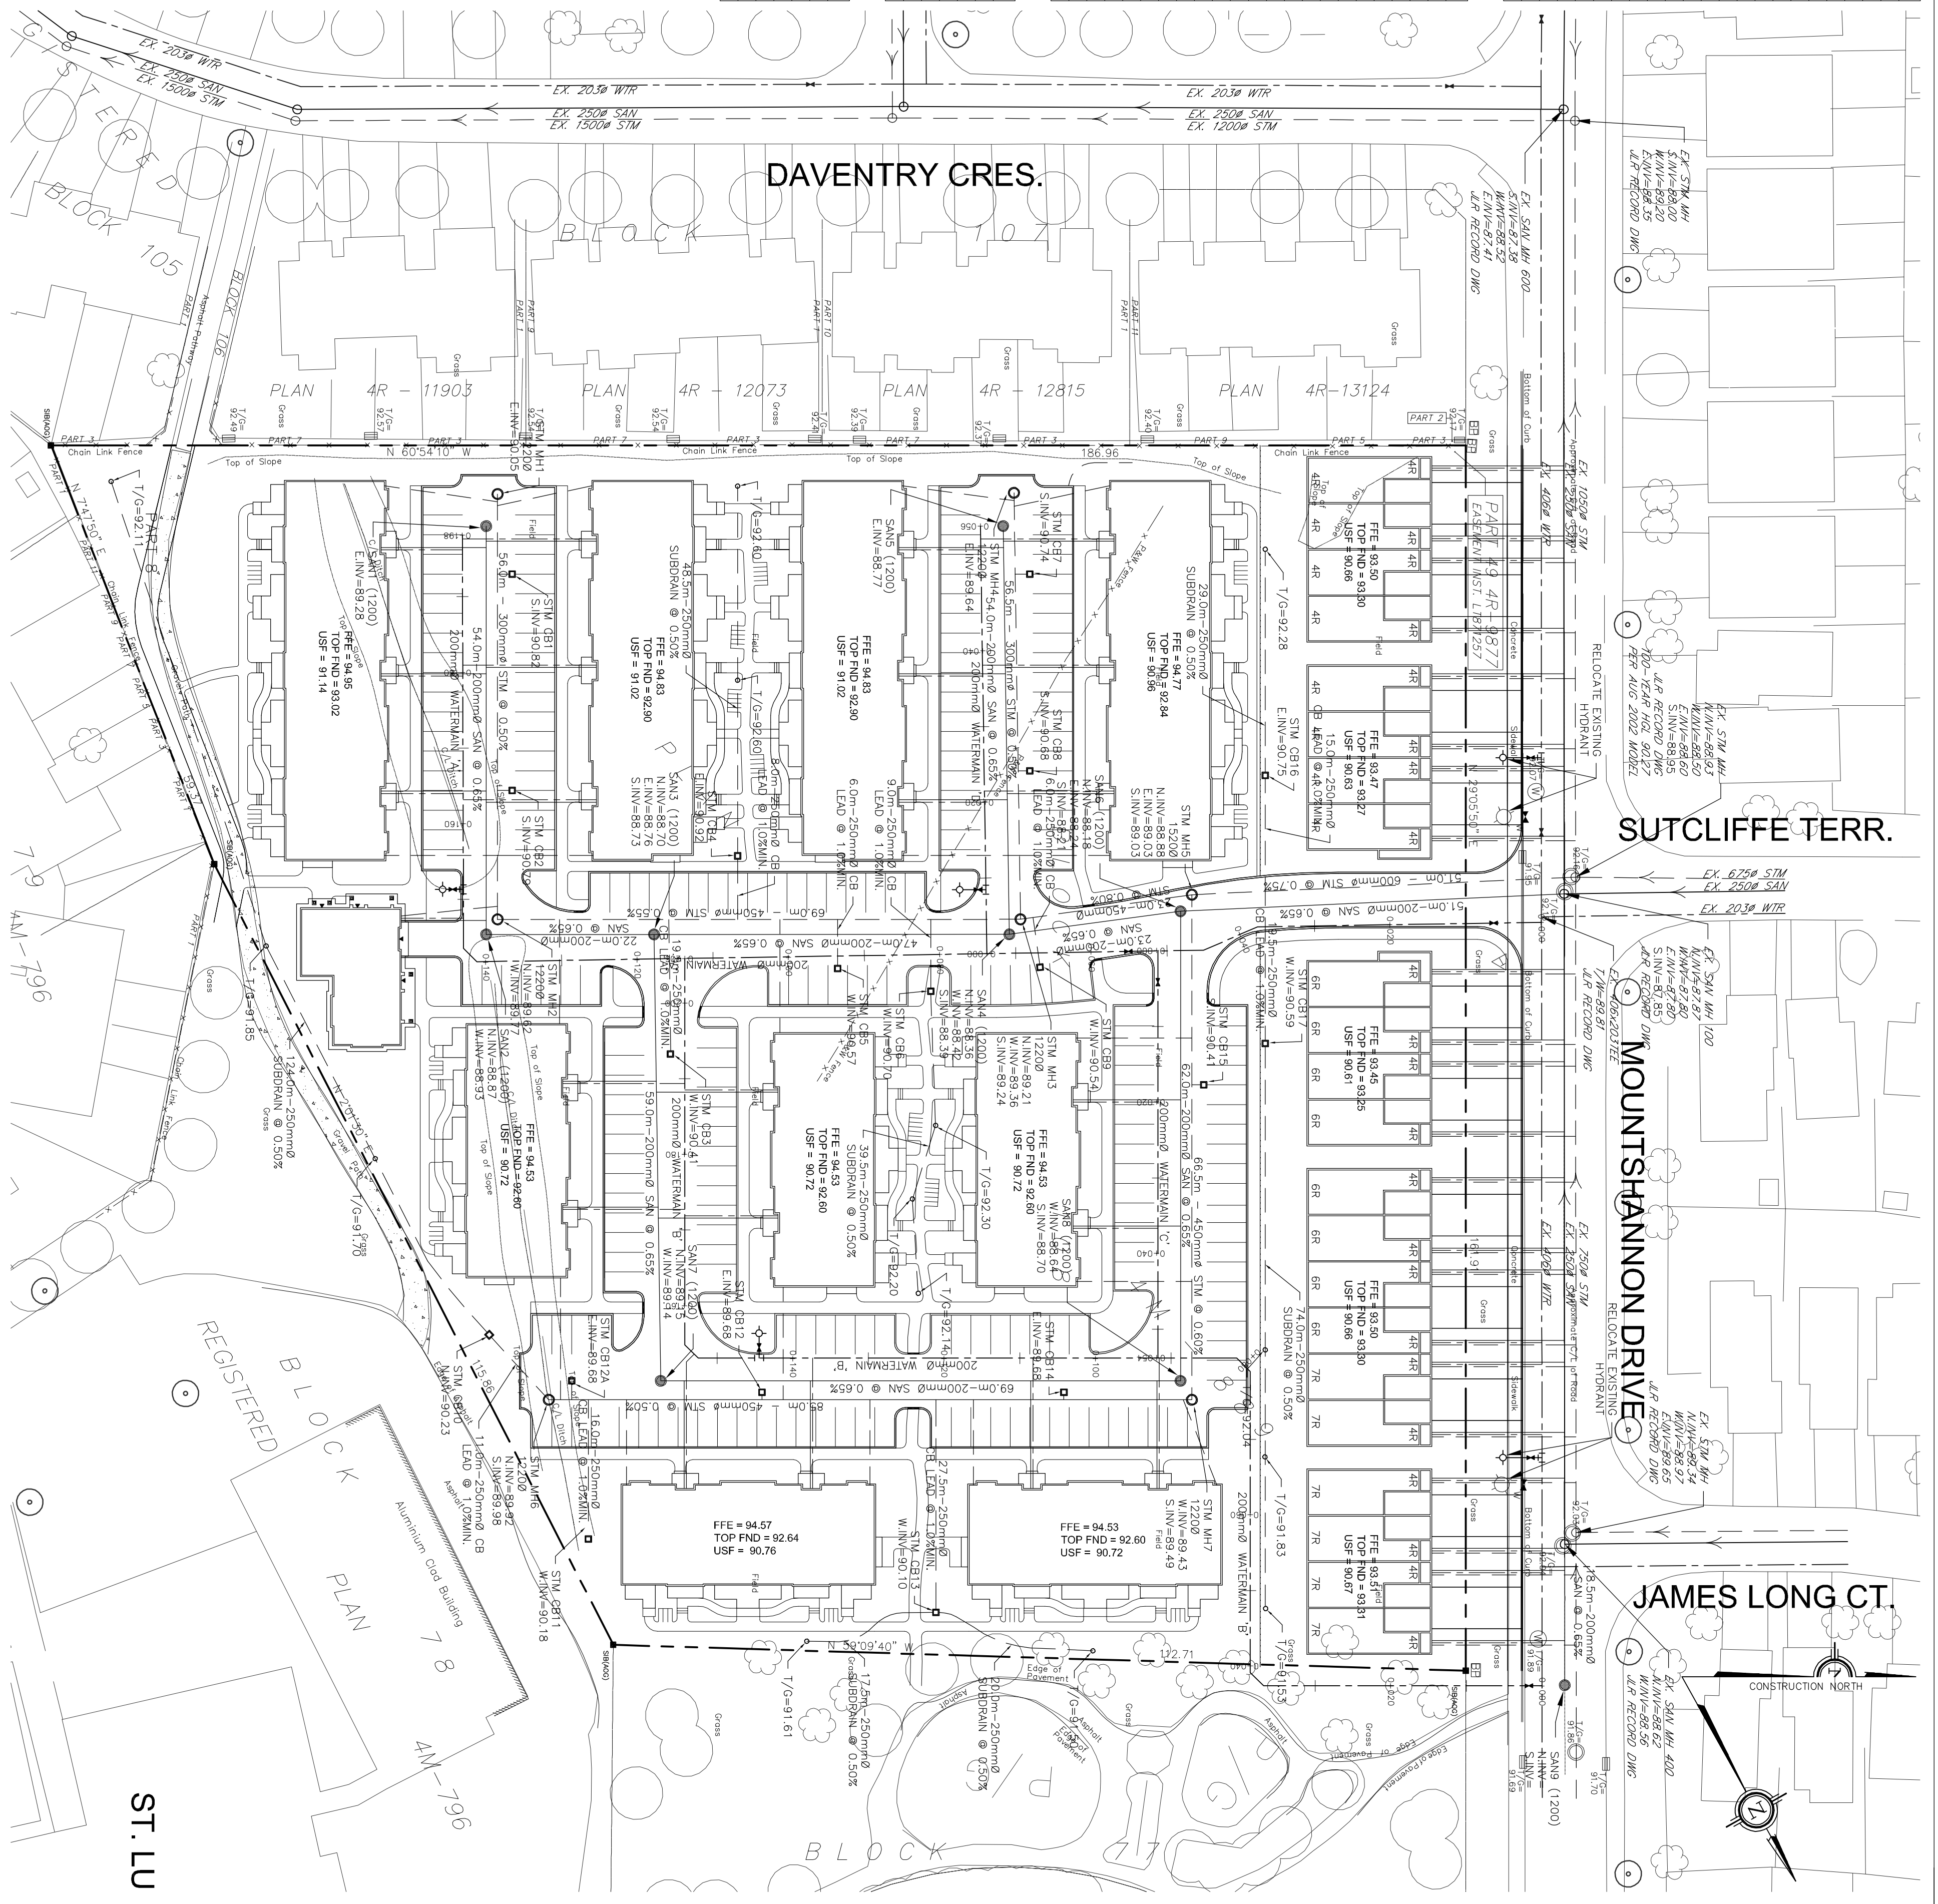

- LEGEND**
- PROPERTY LINE
 - PROPOSED WATERMAIN
 - PROPOSED SANITARY SEWER
 - PROPOSED SIGNAL CABLE
 - CE THE PER CITY STANDARD S-30
 - PROPOSED VALVE BOX
 - PROPOSED FIRE HYDRANT
 - FIRST FLOOR ELEVATION
 - TOP OF FOUNDATION
 - UNDERBASE OF PAVING
 - NUMBER OF RISERS

NOTES

REFERS TO DRAWING 3 OF 3 FOR DETAILED SERVICES AND GRADING NOTES.

TOPOGRAPHIC INFORMATION
 TOPOGRAPHIC INFORMATION PROVIDED BY ANNE'S O'SULLIVAN, VOLLEBECK LTD. PROJ. NO. 4615-COATED
 AUGUST 13, 2003

SITE PLAN INFORMATION
 DATED MARCH 24, 2011 W. DAVID BUCKLEY ARCHITECTS INC.

No.	A.D.F.	BY	ISSUED FOR CITY REVIEW	DESCRIPTION
1	11.05.10	TYM/MD	ISSUED FOR CITY REVIEW	

PROJECT No. 09-396

SITE SERVICING PLAN
MOUNT SHANNON DRIVE

© DSEL

RICH CRAFT GROUP OF COMPANIES

2280 ST. LAURENT BLVD.
 OTTAWA, ON K1G 4K1

DSEL
 David Schaeffer Engineering Inc.
 120 Iser Road Unit 203
 Stittsville, Ontario, K2S 1E9
 Tel. (613) 836-0356
 Fax. (613) 836-0763
 WWW.DSEL.CA

DRAWN BY: S.J.P. CHECKED BY: S.J.P. DRAWING NO. SHEET NO.
 DESIGNED BY: A.D.C. CHECKED BY: S.S.P.-1 2 OF 3
 SCALE: 1:500 DATE: 2011-05-10