

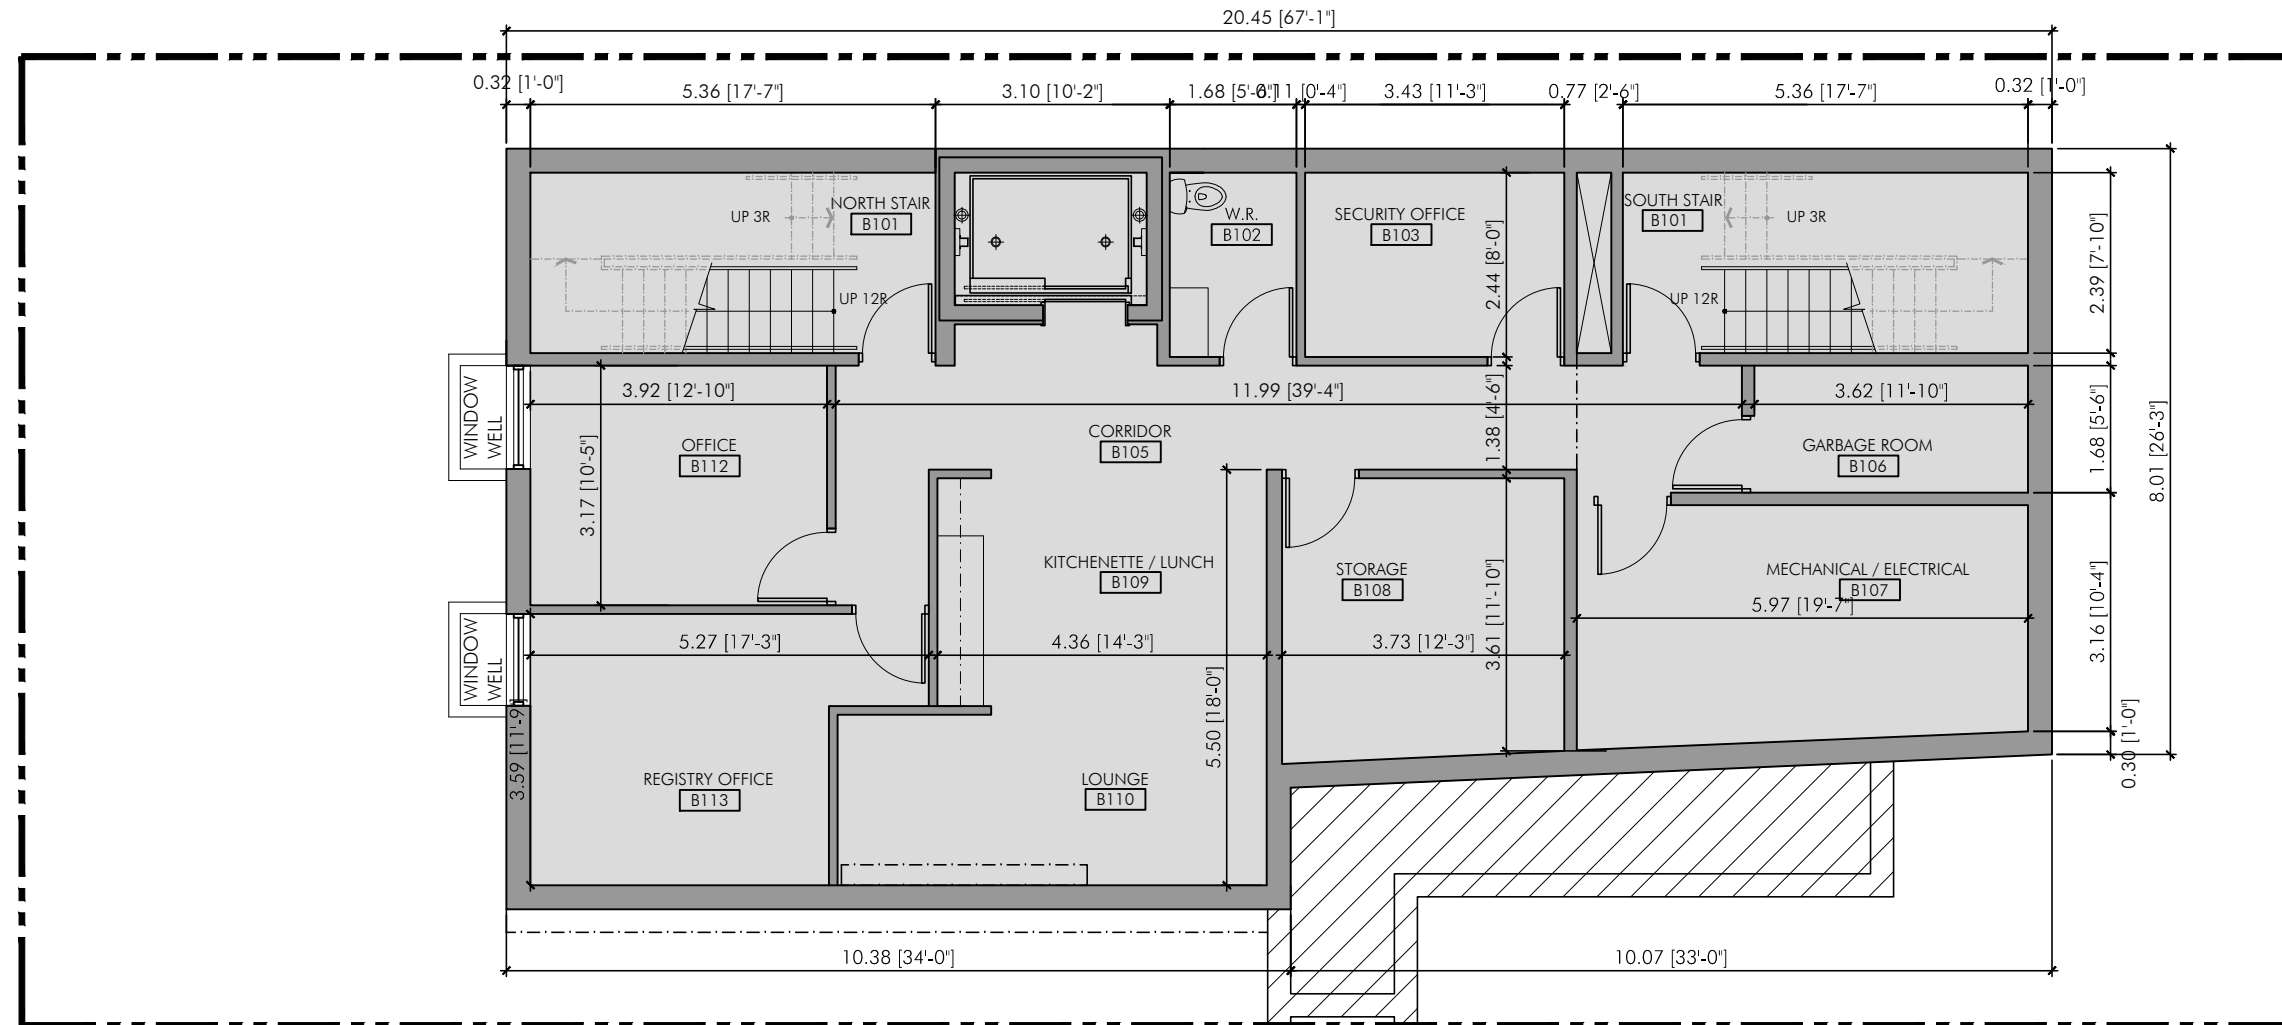


Time: 18:3:22 Date: 11/20/2017 Scale: 1=1[P5] Drawing File: Users\JM\Desktop\New Folder\UHC\_October 2017 SPA Revisions\A14014\_UHC\_Schematic Design\_Rev.9\_Site Plan update\_2017-11-19.dwg (JM)

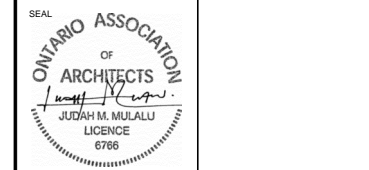

DRAWINGS ARE NOT TO BE SCALED.  
CONTRACTOR TO CHECK AND VERIFY ALL DIMENSIONS AND CONDITIONS ON THE JOB AND REPORT ANY DISCREPANCIES TO THE ARCHITECT BEFORE PROCEEDING WITH THE WORK.  
ALL RIGHTS RESERVED. THE USE OF ANY PART OF THIS DRAWING REPRODUCED, TRANSMITTED IN ANY FORM OR BY ANY MEANS WITHOUT THE PRIOR CONSENT OF THE ARCHITECT IS AN INFRINGEMENT IS STRICTLY PROHIBITED.

 

ISSUE		
NO.	DATE	DESCRIPTION
1	17 June, 2015	To Consultants for Coordination
2	22 June, 2015	For Inception Report
3	31 July, 2015	UHC: Schematic Design Review
4	09 Feb, 2017	Consultants Coordination
5	13 Feb, 2017	Inception Report - Heritage & SPA
6	22 Mar, 2017	Consultants Coordination
7	04 Apr, 2017	Consultation: Ward 12 Councillor & Action Sandy Hill
8	19 Apr, 2017	Site Plan Control & Heritage Review
9	06 Nov 2017	Consultants Coordination
10	Nov. 22, 2017	SPA Revision 1

CLIENT:  
Uganda High Commission  
350 Sparks Street, Suite 1210  
Ottawa, Ontario. K1R 7S8




PROJECT:  
New Chancery Building  
231 Cobourg Street, Ottawa, Ontario. K1N 8J2

PROJECT NO:  
A14014

DRAWING TITLE:  
**Proposed**  
Basement Floor Plan

SCALE: 1:100	DATE: Mar, 2017	SHEET NO: A2
DRAWN BY: [1024]	REVIEWED BY:	



Date: 11/20/2017 11:19:22 AM Drawing File: Users\JM\Desktop\New Folder\UHC\_October 2017 SPA Revisions\A14014\_UHC\_Schematic Design\_Rev.9\_Site Plan update\_2017.11.19.dwg DWG (JM)

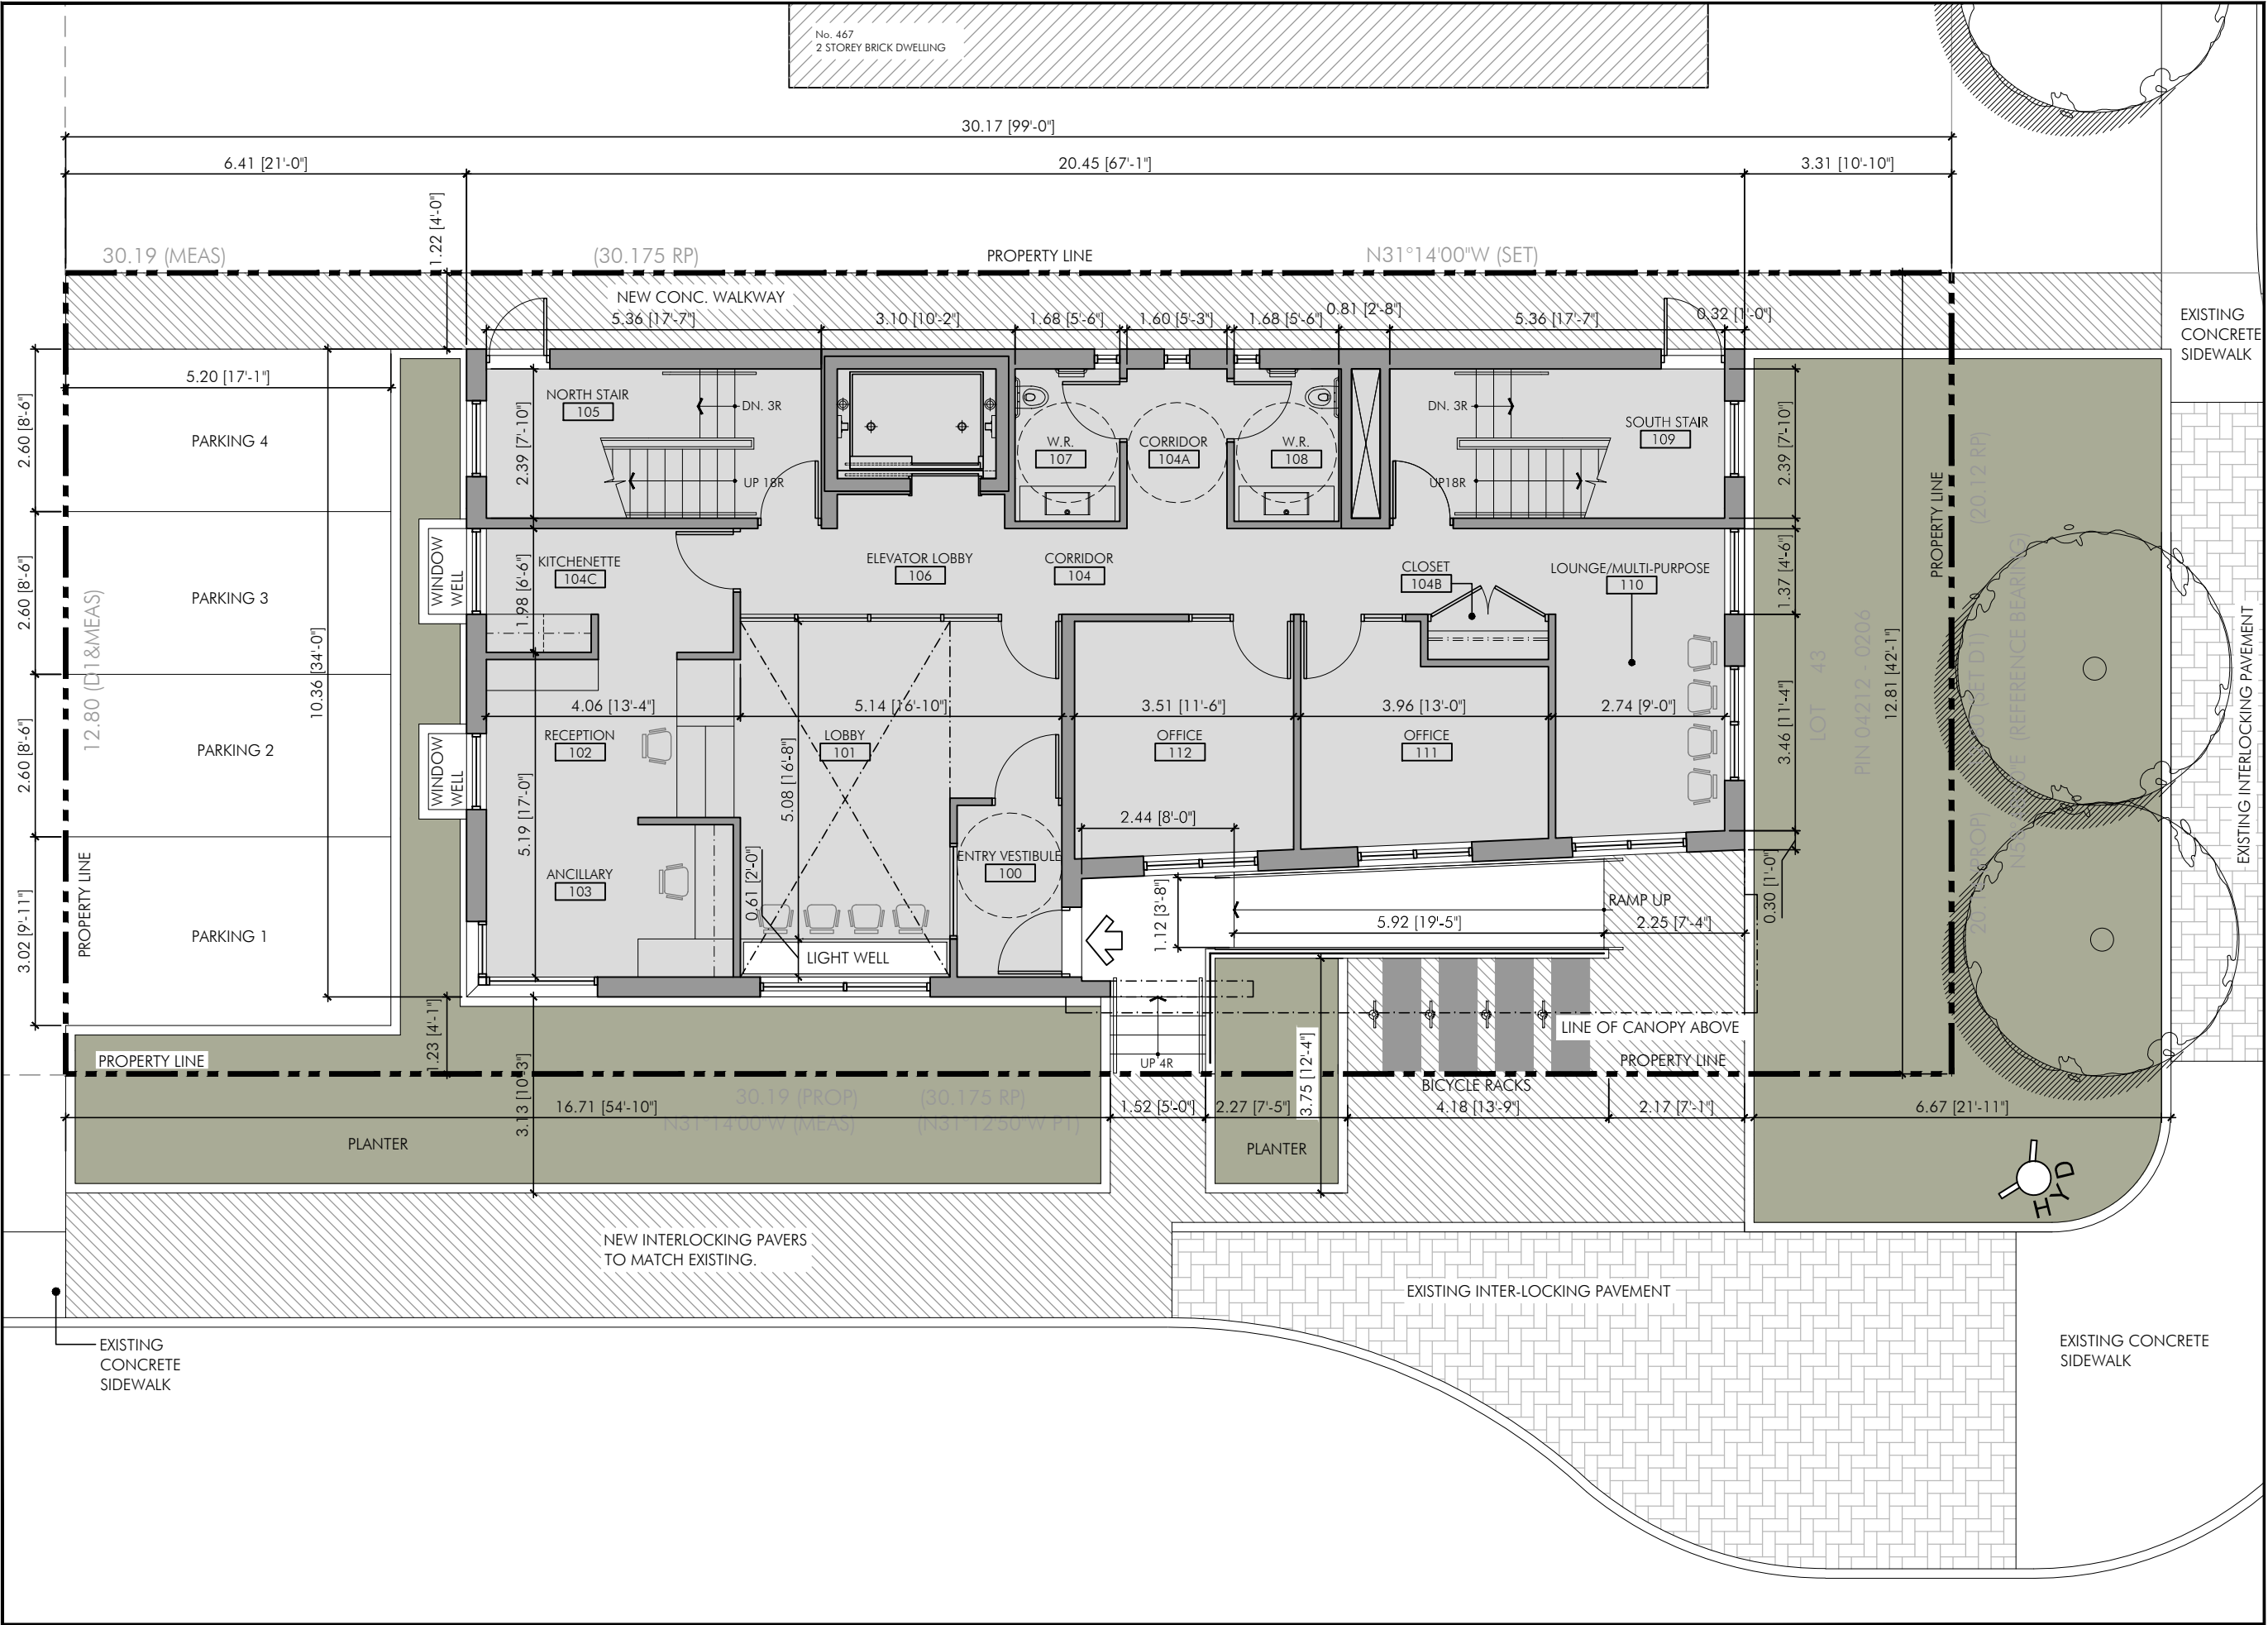


No. 467  
2 STOREY BRICK DWELLING

**TEN 2 FOUR ARCHITECTURE INC.**  
 2161 Yonge Street - Suite 701  
 Toronto, Ontario, CA M4S 3A6  
 T 416.448.1024 F 416.484.1024

DRAWINGS ARE NOT TO BE SCALED.  
 CONTRACTOR TO CHECK AND VERIFY ALL DIMENSIONS AND CONDITIONS ON THE JOB AND REPORT ANY DISCREPANCIES TO THE ARCHITECT BEFORE PROCEEDING WITH THE WORK.  
 ALL RIGHTS RESERVED. THE USE OF ANY PART OF THIS DRAWING REPRODUCED, TRANSMITTED IN ANY FORM OR BY ANY MEANS WITHOUT THE PRIOR CONSENT OF THE ARCHITECT IS AN INFRINGEMENT IS STRICTLY PROHIBITED.

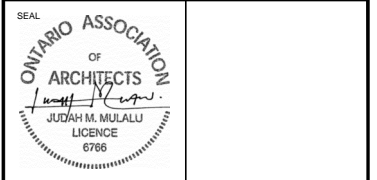 

ISSUE		
NO.	DATE	DESCRIPTION
1	15 June, 2015	To Consultants for Coordination
2	22 June, 2015	For Inception Report
3	31 July, 2015	UHC: Schematic Design Review
4	13 Feb, 2017	Inception Report - Heritage & SPA
5	22 Mar, 2017	Consultants Coordination
6	04 Apr, 2017	Consultation: Ward 12 Councillor & Action Sandy Hill
7	19 Apr, 2017	Site Plan Control & Heritage Review
8	06 Nov 2017	Consultants Coordination
9	Nov. 22, 2017	SPA Revision 1

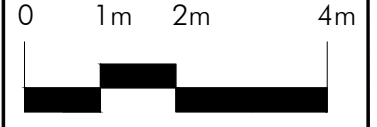

CLIENT:  
 Uganda High Commission  
 350 Sparks Street, Suite 1210  
 Ottawa, Ontario. K1R 7S8




PROJECT:  
 New Chancery Building  
 231 Cobourg Street, Ottawa, Ontario. K1N 8J2


PROJECT NO:  
 A14014  
 DRAWING TITLE:  
**Proposed First Floor Plan**

SCALE: 1:100	DATE: Mar, 2017	SHEET NO: A3
DRAWN BY: [1024]	REVIEWED BY:	


Time: 18:3:22 Date: 11/20/2017 Scale: 1=1[P5] Drawing File: Users\JM\Desktop\New Folder\UHC\_October 2017 SPA Revisions\A14014\_UHC\_Schematic Design\_Rev.9\_Site Plan update\_2017-11-19.dwg (JM)

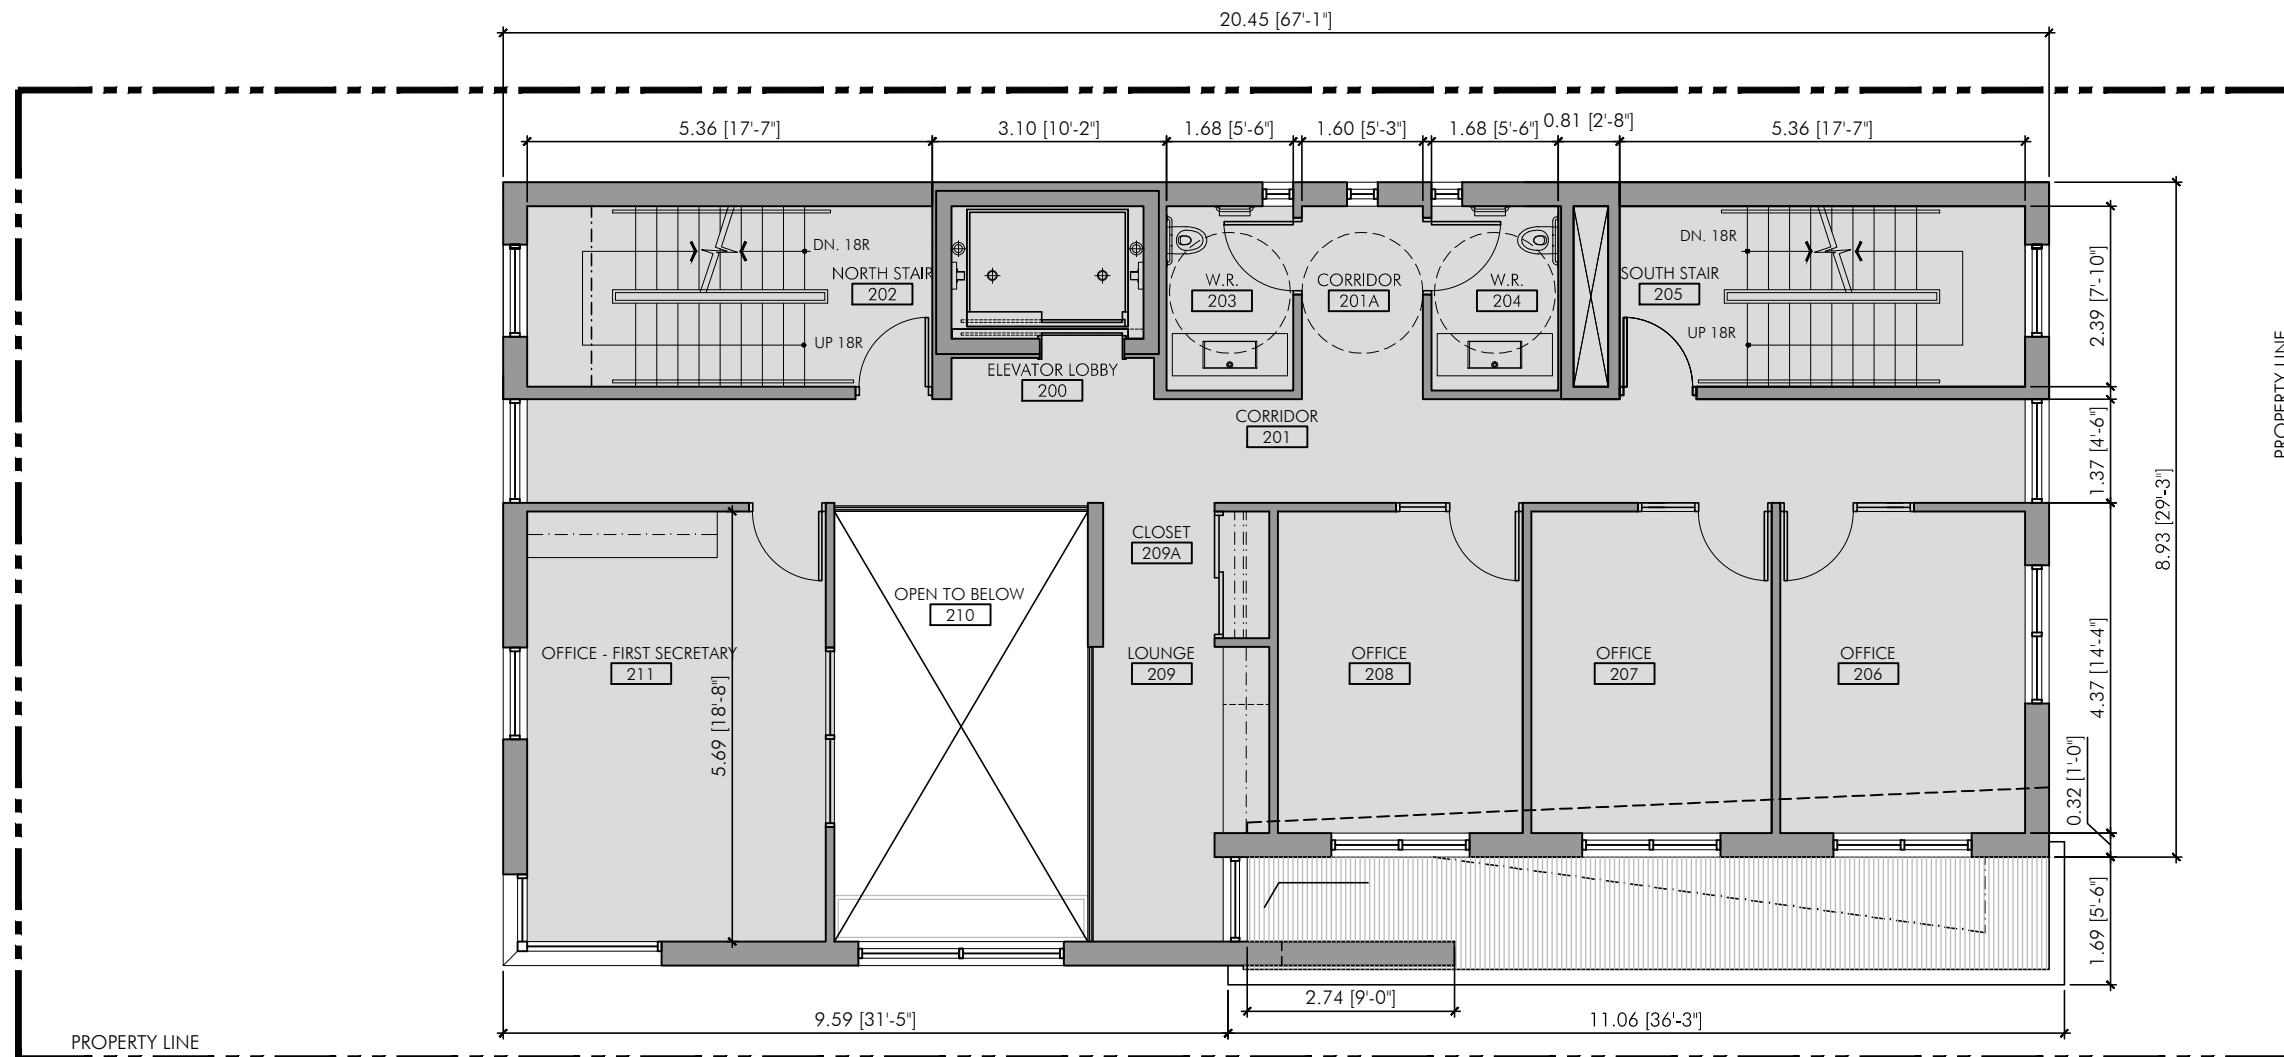

DRAWINGS ARE NOT TO BE SCALED.  
CONTRACTOR TO CHECK AND VERIFY ALL DIMENSIONS AND CONDITIONS ON THE JOB AND REPORT ANY DISCREPANCIES TO THE ARCHITECT BEFORE PROCEEDING WITH THE WORK.  
ALL RIGHTS RESERVED. THE USE OF ANY PART OF THIS DRAWING REPRODUCED, TRANSMITTED IN ANY FORM OR BY ANY MEANS WITHOUT THE PRIOR CONSENT OF THE ARCHITECT IS AN INFRINGEMENT IS STRICTLY PROHIBITED.

 

ISSUE		
NO.	DATE	DESCRIPTION
1	15 June, 2015	To Consultants for Coordination
2	22 June, 2015	For Inception Report
3	31 July, 2015	UHC: Schematic Design Review
4	06 Feb, 2017	Consultants Coordination
5	13 Feb, 2017	Inception Report - Heritage & SPA
6	22 Mar, 2017	Consultants Coordination
7	04 Apr, 2017	Consultation: Ward 12 Councillor & Action Sandy Hill
8	19 Apr, 2017	Site Plan Control & Heritage Review
9	06 Nov 2017	Consultants Coordination
10	Nov. 22, 2017	SPA Revision 1

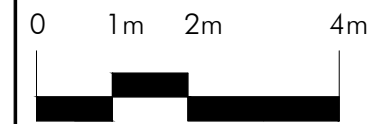

CLIENT:  
Uganda High Commission  
350 Sparks Street, Suite 1210  
Ottawa, Ontario. K1R 7S8



PROJECT:  
New Chancery Building  
231 Cobourg Street, Ottawa, Ontario. K1N 8J2



PROJECT NO:  
A14014

DRAWING TITLE:  
**Proposed  
Second Floor Plan**



SCALE: 1:100	DATE: Mar. 2017	SHEET NO: A4
DRAWN BY: [1024]	REVIEWED BY:	

Time: 18:3:22 Date: 11/20/2017 Scale: 1=1(P) Drawing File: Users\JM\Desktop\New Folder\UHC\_October 2017 SPA Revisions\A14014\_UHC\_Schematic Design\_Rev.9\_Site Plan update\_2017-11-19.dwg (JM)

DRAWINGS ARE NOT TO BE SCALED.  
CONTRACTOR TO CHECK AND VERIFY ALL DIMENSIONS AND CONDITIONS ON THE JOB AND REPORT ANY DISCREPANCIES TO THE ARCHITECT BEFORE PROCEEDING WITH THE WORK.  
ALL RIGHTS RESERVED. THE USE OF ANY PART OF THIS DRAWING REPRODUCED, TRANSMITTED IN ANY FORM OR BY ANY MEANS WITHOUT THE PRIOR CONSENT OF THE ARCHITECT IS AN INFRINGEMENT IS STRICTLY PROHIBITED.

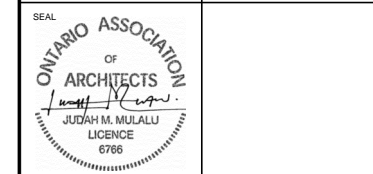 

ISSUE		
NO.	DATE	DESCRIPTION
1	15 June, 2015	To Consultants for Coordination
2	22 June, 2015	For Inception Report
3	31 July, 2015	UHC: Schematic Design Review
4	06 Feb, 2017	Consultants Coordination
5	13 Feb, 2017	Inception Report - Heritage & SPA
6	22 Mar, 2017	Consultants Coordination
7	04 Apr, 2017	Consultation: Ward 12 Councillor & Action Sandy Hill
8	19 Apr, 2017	Site Plan Control & Heritage Review
9	06 Nov 2017	Consultants Coordination
10	Nov. 22, 2017	SPA Revision 1

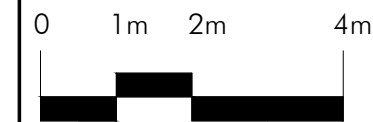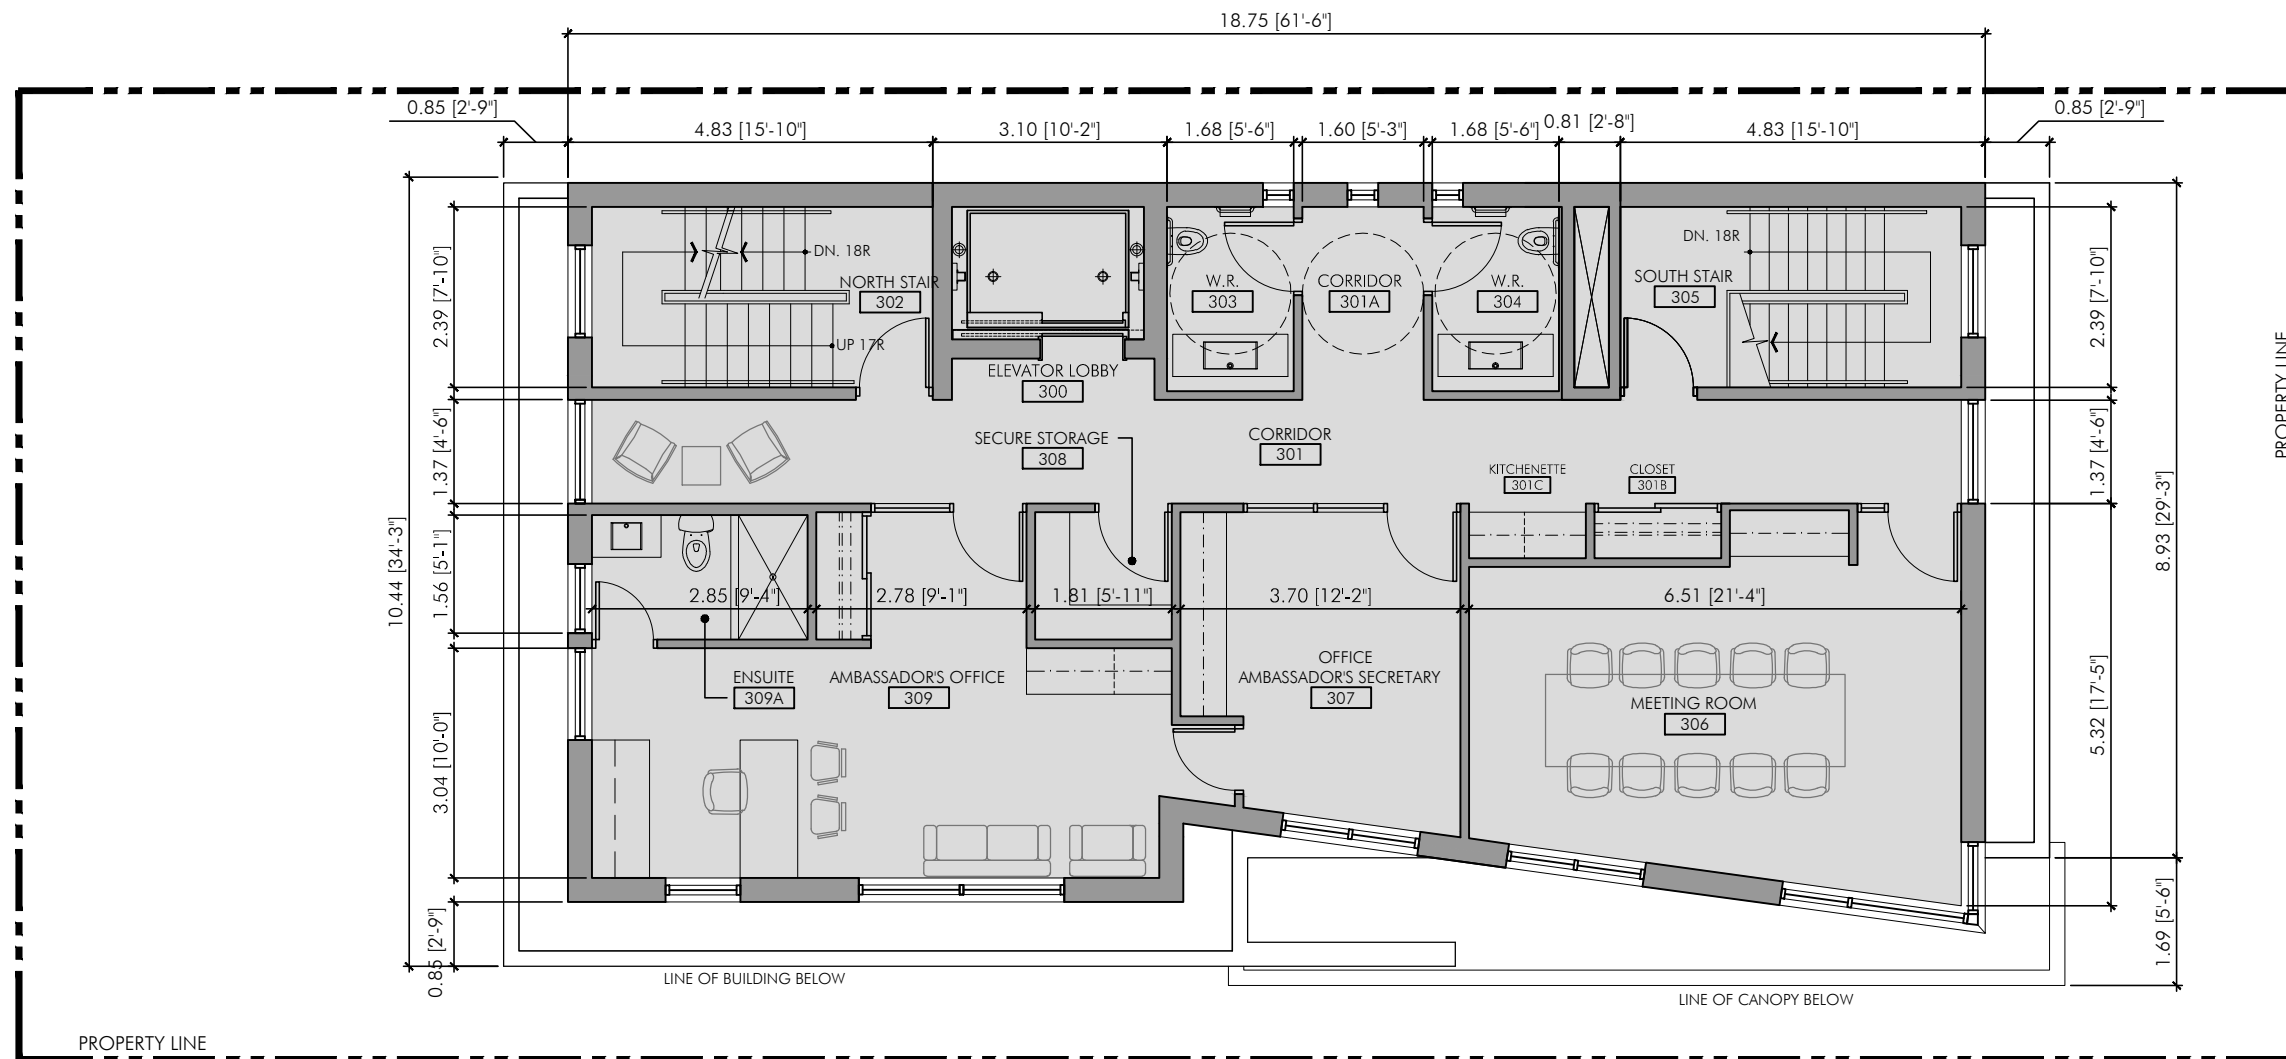

CLIENT:  
Uganda High Commission  
350 Sparks Street, Suite 1210  
Ottawa, Ontario. K1R 7S8




PROJECT:  
New Chancery Building  
231 Cobourg Street, Ottawa, Ontario. K1N 8J2

PROJECT NO:  
A14014



DRAWING TITLE:  
**Proposed  
Third Floor Plan**

SCALE: 1:100	DATE: Mar, 2017	SHEET NO: <b>A5</b>
DRAWN BY: [1024]	REVIEWED BY:	


Time: 18:3:22 Date: 11/20/2017 Scale: 1=1[PS] Drawing File: Users\JM\Desktop\New Folder\UHC\_October 2017 SPA Revisions\A14014\_UHC\_Schematic Design\_Rev.9\_Site Plan update\_2017-11-19.dwg (JM)

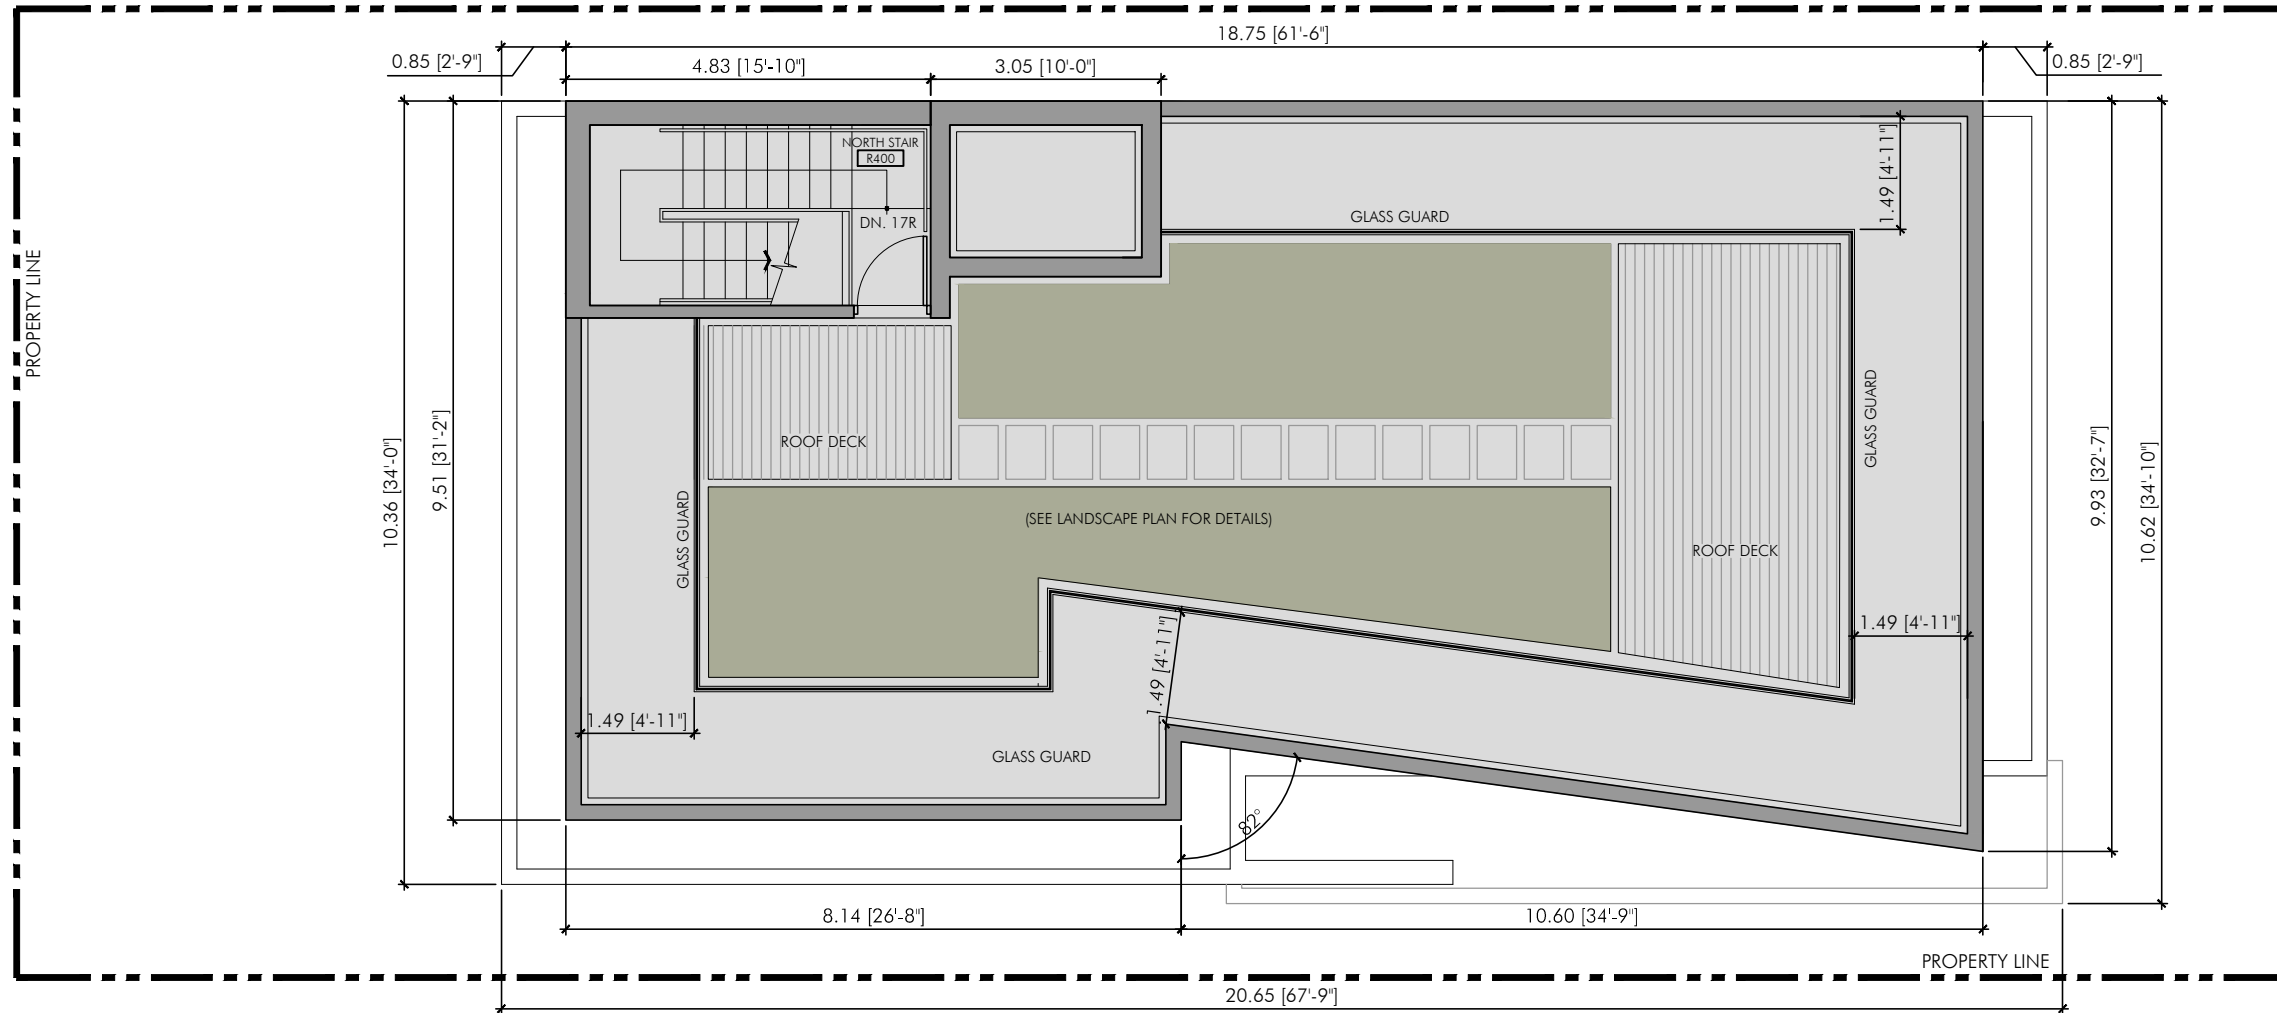

DRAWINGS ARE NOT TO BE SCALED.  
CONTRACTOR TO CHECK AND VERIFY ALL DIMENSIONS AND CONDITIONS ON THE JOB AND REPORT ANY DISCREPANCIES TO THE ARCHITECT BEFORE PROCEEDING WITH THE WORK.  
ALL RIGHTS RESERVED. THE USE OF ANY PART OF THIS DRAWING REPRODUCED, TRANSMITTED IN ANY FORM OR BY ANY MEANS WITHOUT THE PRIOR CONSENT OF THE ARCHITECT IS AN INFRINGEMENT IS STRICTLY PROHIBITED.

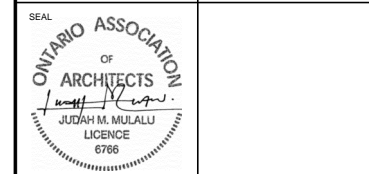 

ISSUE		
NO.	DATE	DESCRIPTION
1	17 June, 2015	To Consultants for Coordination
2	22 June, 2015	For Inception Report
3	31 July, 2015	UHC: Schematic Design Review
4	06 Feb, 2017	Consultants Coordination
5	13 Feb, 2017	Inception Report - Heritage & SPA
6	22 Mar, 2017	Consultants Coordination
7	04 Apr, 2017	Consultation: Ward 12 Councillor & Action Sandy Hill
8	19 Apr, 2017	Site Plan Control & Heritage Review
9	05 Nov 2017	Consultants Coordination
10	Nov. 22, 2017	SPA Revision 1

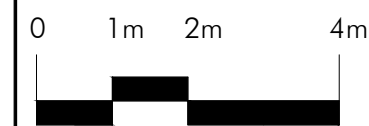

CLIENT:  
Uganda High Commission  
350 Sparks Street, Suite 1210  
Ottawa, Ontario. K1R 7S8




PROJECT:  
New Chancery Building  
231 Cobourg Street, Ottawa, Ontario. K1N 8J2

PROJECT NO:  
A14014

DRAWING TITLE:  
**Proposed Roof Plan**

SCALE: 1:100	DATE: Mar. 2017	SHEET NO: A6
DRAWN BY: [1024]	REVIEWED BY:	

Date: 11/20/2017 Time: 18:32:22 Scale: 1" = 1'0" Drawing File: Users\JM\Desktop\New Folder\UHC\_October 2017 SPA Revisions\A14014\_UHC\_Schematic Design\_Rev\_9\_Site Plan update\_2017-11-19.dwg, DWG (JM)

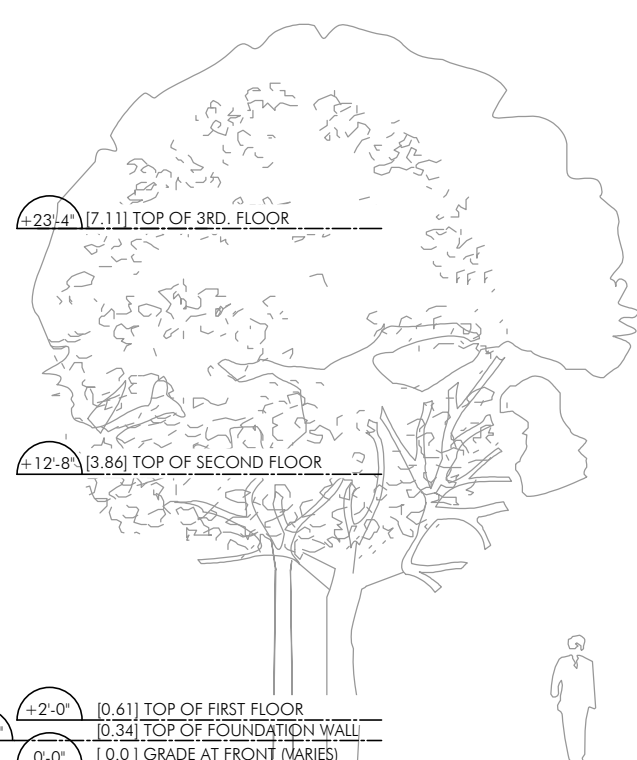

DRAWINGS ARE TO BE SCALED.  
 CONTRACTOR TO CHECK AND VERIFY ALL DIMENSIONS AND CONDITIONS ON THE JOB AND REPORT ANY DISCREPANCIES TO THE ARCHITECT BEFORE PROCEEDING WITH THE WORK.  
 ALL RIGHTS RESERVED. THE USE OF ANY PART OF THIS DRAWING REPRODUCED, TRANSMITTED IN ANY FORM OR BY ANY MEANS WITHOUT THE PRIOR CONSENT OF THE ARCHITECT IS AN INFRINGEMENT IS STRICTLY PROHIBITED.

PROJECT NORTH	TRUE NORTH
---------------	------------



ISSUE		
NO.	DATE	DESCRIPTION
1	17 June 2015	To Consultants for Coordination
2	22 June 2015	For Inception Report
3	31 July 2015	UHC Schematic Design Review
4	06 Feb 2017	Consultants Coordination
5	13 Feb 2017	Inception Report - Heritage & SPA
6	22 Mar 2017	Consultants Coordination
7	04 Apr 2017	Consultation: Ward 12 Councillor & Action Sandy Hill
8	19 Apr 2017	Site Plan Control & Heritage Review
9	Nov. 22, 2017	SPA Revision 1

CLIENT:  
 Uganda High Commission  
 350 Sparks Street, Suite 1210  
 Ottawa, Ontario, K1R 7S8





PROJECT:  
 New Chancery Building  
 231 Cobourg Street, Ottawa, Ontario, K1N 8J2

PROJECT NO.:  
 A14014

DRAWING TITLE:  
**Proposed West Elevation**

SCALE: 1:100	DATE: Mar. 2017	SHEET NO.:
DRAWN BY: [1024]	REVIEWED BY:	<b>A7</b>

Time: 18:32:22 Date: 11/20/2017 Scale: 1=1'0" Drawing File: Users\JM\Desktop\New Folder\UHC\_October 2017 SPA Revisions\A14014\_UHC\_Schematic Design\_Rev.9\_Site Plan update\_2017.11.19.dwg DWG (JM)

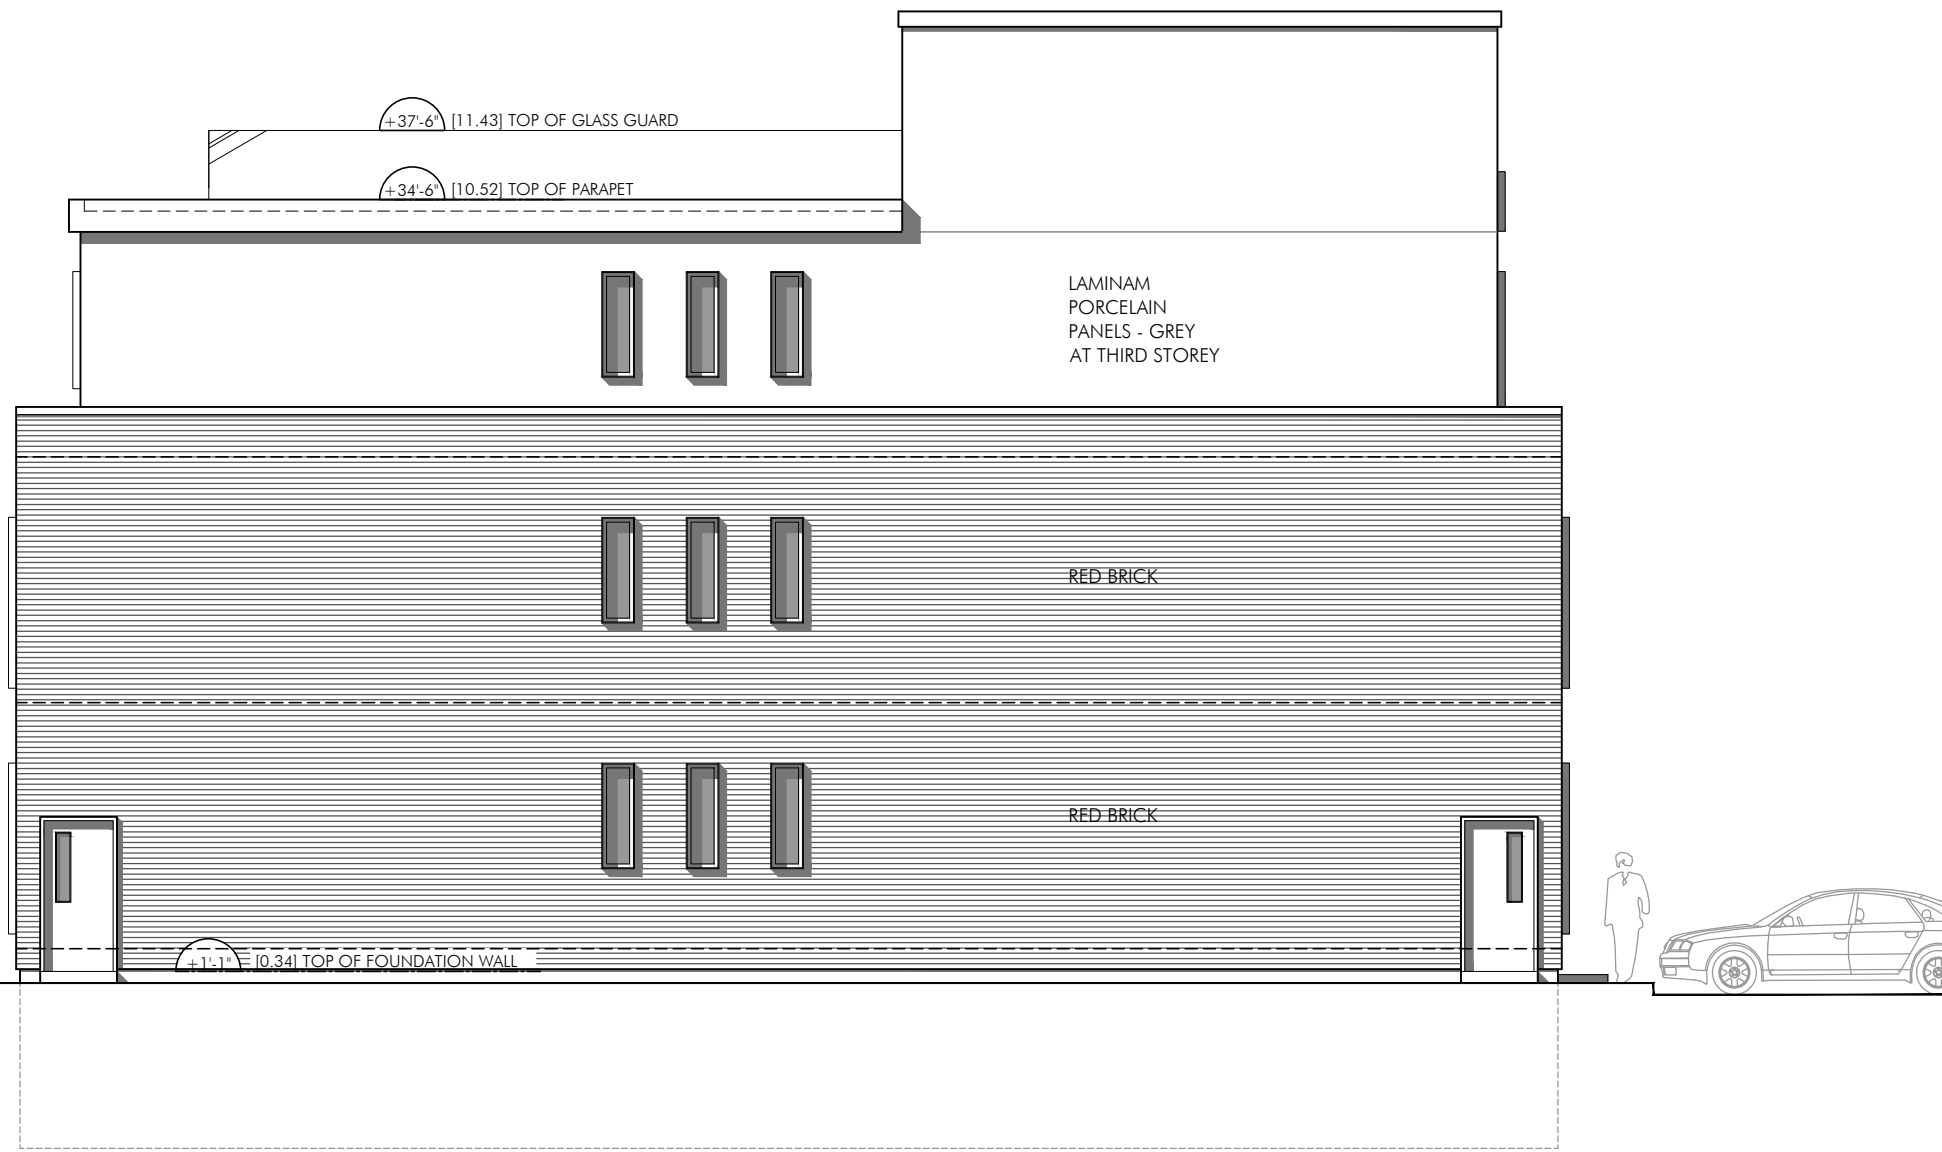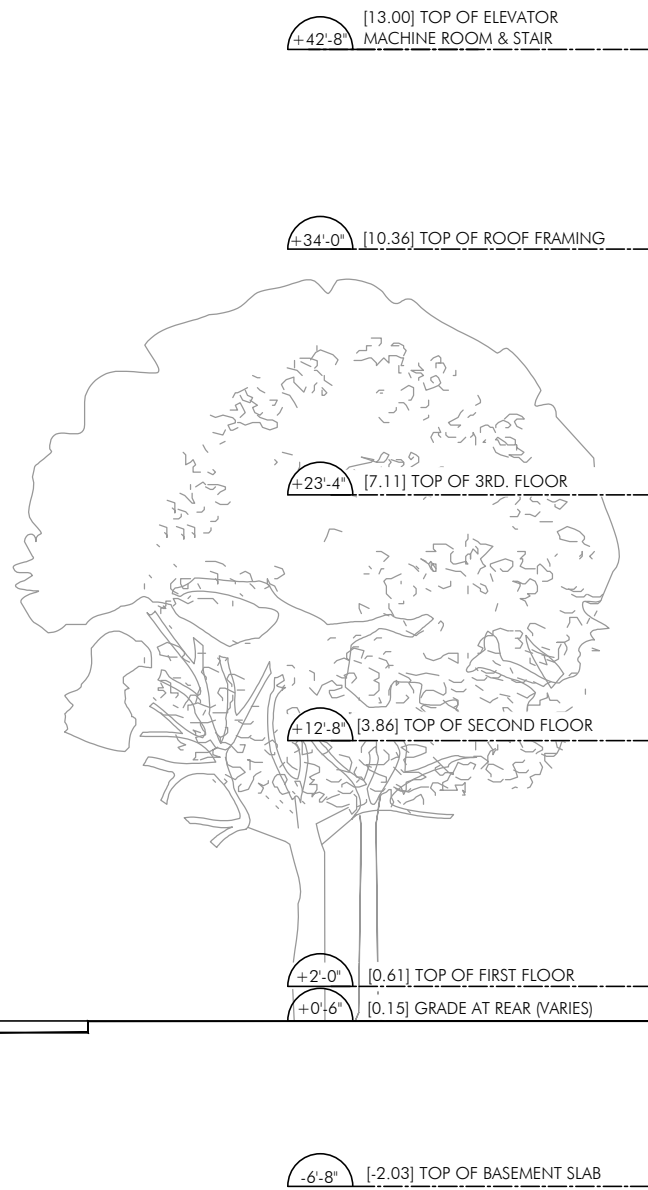

DRAWINGS ARE NOT TO BE SCALED.  
CONTRACTOR TO CHECK AND VERIFY ALL DIMENSIONS AND CONDITIONS ON THE JOB AND REPORT ANY DISCREPANCIES TO THE ARCHITECT BEFORE PROCEEDING WITH THE WORK.  
ALL RIGHTS RESERVED. THE USE OF ANY PART OF THIS DRAWING REPRODUCED, TRANSMITTED IN ANY FORM OR BY ANY MEANS WITHOUT THE PRIOR CONSENT OF THE ARCHITECT IS AN INFRINGEMENT IS STRICTLY PROHIBITED.

PROJECT NORTH	TRUE NORTH
---------------	------------



ISSUE		
NO.	DATE	DESCRIPTION
1	17 June 2015	To Consultants for Coordination
2	22 June 2015	For Inception Report
3	31 July 2015	UHC Schematic Design Review
4	06 Feb. 2017	Consultants Coordination
5	13 Feb. 2017	Inception Report - Heritage & SPA
6	22 Mar. 2017	Consultants Coordination
7	04 Apr. 2017	Consultation: Ward 12 Councillor & Action Sandy Hill
8	19 Apr. 2017	Site Plan Control & Heritage Review
9	Nov. 22 2017	SPA Revision 1

CLIENT:  
Uganda High Commission  
350 Sparks Street, Suite 1210  
Ottawa, Ontario. K1R 7S8



PROJECT:  
New Chancery Building  
231 Cobourg Street, Ottawa, Ontario. K1N 8J2

PROJECT NO.:  
A14014

DRAWING TITLE:  
**Proposed  
East Elevation**

SCALE: 1:100	DATE: Mar. 2017	SHEET NO.:
DRAWN BY: [1024]	REVIEWED BY:	<b>A8</b>

Time: 18:32:22 Date: 11/20/2017 Scale: 1 = 1/8" Drawing File: Users\JM\Desktop\New Folder\UHC\_October 2017 SPA Revisions\A14014\_UHC\_Schematic Design\_Rev\_9\_Site Plan update\_2017-11-19.dwg DWG (JM)

+42'-8" [13.00] TOP OF ELEVATOR MACHINE ROOM & STAIR

+34'-0" [10.36] TOP OF ROOF FRAMING

+23'-4" [7.11] TOP OF 3RD. FLOOR


+12'-8" [3.86] TOP OF SECOND FLOOR

+2'-0" [0.61] TOP OF FIRST FLOOR

+0'-6" [0.15] GRADE AT REAR (VARIES)

-6'-8" [-2.03] TOP OF BASEMENT SLAB

467 WILBROD ST.

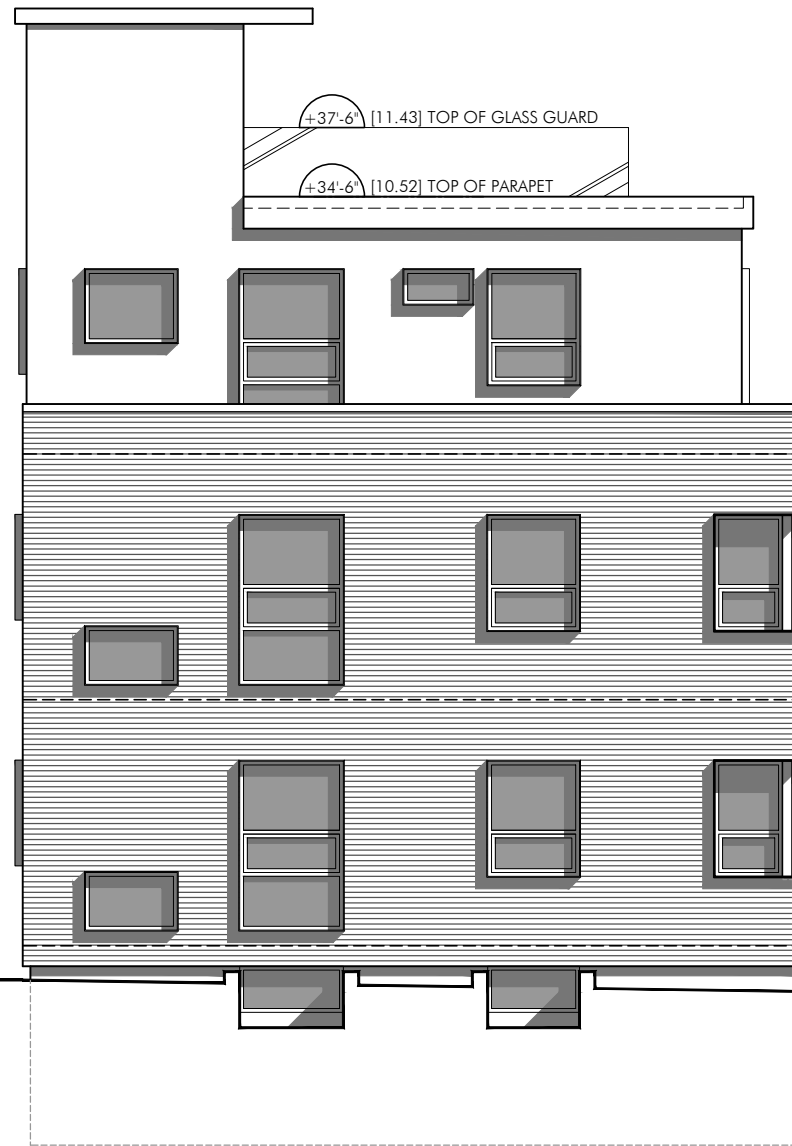


+37'-6" [11.43] TOP OF GLASS GUARD

+34'-6" [10.52] TOP OF PARAPET

COBOURG STREET

DRAWINGS ARE NOT TO BE SCALED.  
CONTRACTOR TO CHECK AND VERIFY ALL DIMENSIONS AND CONDITIONS ON THE JOB AND REPORT ANY DISCREPANCIES TO THE ARCHITECT BEFORE PROCEEDING WITH THE WORK.  
ALL RIGHTS RESERVED. THE USE OF ANY PART OF THIS DRAWING REPRODUCED, TRANSMITTED IN ANY FORM OR BY ANY MEANS WITHOUT THE PRIOR CONSENT OF THE ARCHITECT IS AN INFRINGEMENT IS STRICTLY PROHIBITED.

PROJECT NORTH	TRUE NORTH
---------------	------------

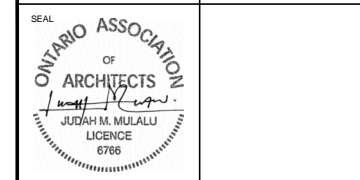

ISSUE		
NO.	DATE	DESCRIPTION
1	17 June 2015	To Consultants for Coordination
2	22 June 2015	For Inception Report
3	31 July 2015	UHC Schematic Design Review
4	08 Feb. 2017	Consultants Coordination
5	13 Feb. 2017	Inception Report - Heritage & SPA
6	22 Mar. 2017	Consultants Coordination
7	04 Apr. 2017	Consultation: Ward 12 Councillor & Action Sandy Hill
8	19 Apr. 2017	Site Plan Control & Heritage Review
9	Nov. 22 2017	SPA Revision 1

CLIENT:  
Uganda High Commission  
350 Sparks Street, Suite 1210  
Ottawa, Ontario. K1R 7S8



PROJECT:  
New Chancery Building  
231 Cobourg Street, Ottawa, Ontario. K1N 8J2

PROJECT NO.:  
A14014

DRAWING TITLE:  
**Proposed**  
North Elevation

SCALE: 1:100	DATE: Mar. 2017	SHEET NO.:
DRAWN BY: [1024]	REVIEWED BY:	A9




Time: 18:32:22 Date: 11/20/2017 Scale: 1" = 1' [PS] Drawing File: Users\JM\Desktop\New Folder\UHC\_October 2017 SPA Revisions\A14014\_UHC\_Schematic Design\_Rev\_9\_Site Plan update\_2017-11-19.dwg DWG (JM)

DRAWINGS ARE NOT TO BE SCALED.  
CONTRACTOR TO CHECK AND VERIFY ALL DIMENSIONS AND CONDITIONS ON THE JOB AND REPORT ANY DISCREPANCIES TO THE ARCHITECT BEFORE PROCEEDING WITH THE WORK.  
ALL RIGHTS RESERVED. THE USE OF ANY PART OF THIS DRAWING REPRODUCED, TRANSMITTED IN ANY FORM OR BY ANY MEANS WITHOUT THE PRIOR CONSENT OF THE ARCHITECT IS AN INFRINGEMENT IS STRICTLY PROHIBITED.

PROJECT NORTH	TRUE NORTH
---------------	------------



ISSUE		
NO.	DATE	DESCRIPTION
1	17 June 2015	To Consultants for Coordination
2	22 June 2015	For Inception Report
3	31 July 2015	UHC Schematic Design Review
4	06 Feb. 2017	Consultants Coordination
5	13 Feb. 2017	Inception Report - Heritage & SPA
6	22 Mar. 2017	Consultants Coordination
7	04 Apr. 2017	Consultation: Ward 12 Councillor & Action Sandy Hill
8	19 Apr. 2017	Site Plan Control & Heritage Review
9	Nov. 22 2017	SPA Revision 1

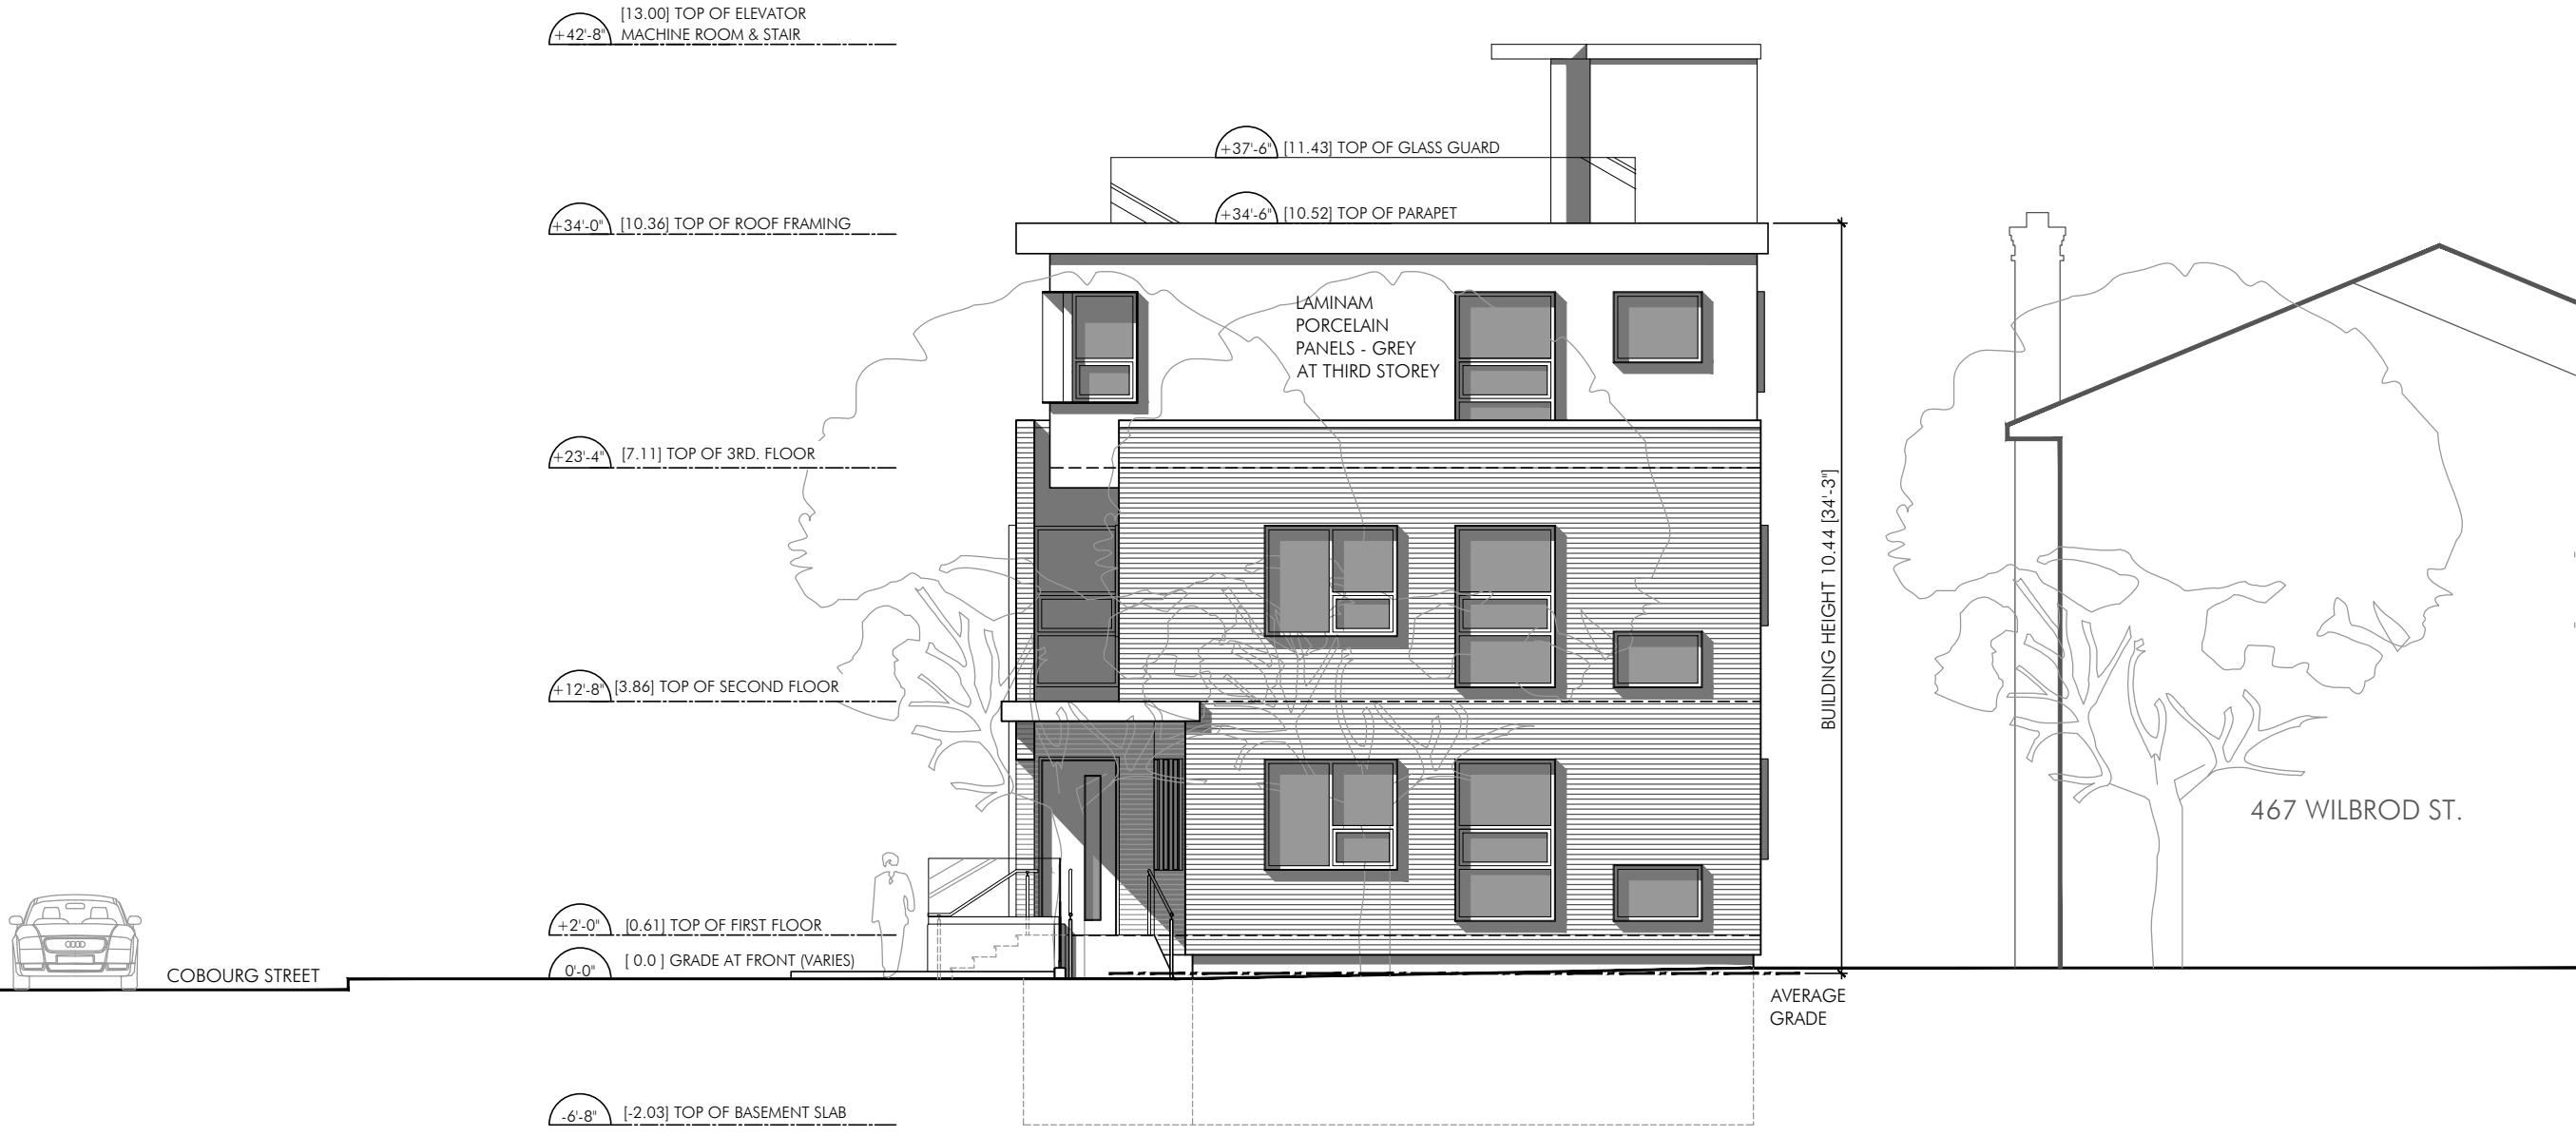

CLIENT:  
Uganda High Commission  
350 Sparks Street, Suite 1210  
Ottawa, Ontario. K1R 7S8

PROJECT:  
New Chancery Building  
231 Cobourg Street, Ottawa, Ontario. K1N 8J2

PROJECT NO.:  
A14014

DRAWING TITLE:  
**Proposed**  
South Elevation

SCALE: 1:100	DATE: Mar. 2017	SHEET NO.:
DRAWN BY: [1024]	REVIEWED BY:	<b>A10</b>