

Allison Hamlin

ALLISON HAMLIN
MANAGER (A), DEVELOPMENT REVIEW WEST
PLANNING, REAL ESTATE & ECONOMIC DEVELOPMENT
DEPARTMENT, CITY OF OTTAWA

APPROVED
 By Allison Hamlin at 1:17 pm, Aug 03, 2023

- MP-01 ALUMINUM COMPOSITE METAL (ACM) RAINSCREEN PANEL ASSEMBLY - SEE ELEVATIONS FOR COLOR & ORIENTATION. FINAL COLOR TBD. COLOR SAMPLES TO BE SUBMITTED TO ARCHITECT & DESIGNER FOR REVIEW
- MP-02 INSULATED METAL PANEL (IMP) ASSEMBLY - VERTICAL ORIENTATION U.N.O. COLOR MAY VARY. SEE ELEVATIONS. FINAL COLOR TBD. COLOR SAMPLES TO BE SUBMITTED TO ARCHITECT & DESIGNER FOR REVIEW
- MP-03 INSULATED METAL PANEL (IMP) ASSEMBLY - VERTICAL ORIENTATION U.N.O. COLOR MAY VARY. SEE ELEVATIONS. FINAL COLOR TBD. COLOR SAMPLES TO BE SUBMITTED TO ARCHITECT & DESIGNER FOR REVIEW
- CP-01 WOOD LOOK COMPOSITE PANEL ASSEMBLY - FINAL COLOR TBD. COLOR SAMPLES TO BE SUBMITTED TO ARCHITECT & DESIGNER FOR REVIEW
- VG-01 VINYL GRAPHIC - TRANSLUCENT SELF ADHERED VINYL GRAPHIC APPLIED TO INSIDE FACE OF GLASS. GRAPHIC IMAGE PROVIDED BY OWNER
- DM-01 DECORATIVE METAL - PERFORATED METAL PANEL SCREEN. B.O.D. ZAMNER. GRAPHIC IMAGE PROVIDED BY OWNER
- MT-03 ALUMINUM COMPOSITE METAL (ACM) RAINSCREEN PANEL ASSEMBLY W/ STONE LOOK - SEE ELEVATIONS FOR COLOR & ORIENTATION. FINAL COLOR TBD. COLOR SAMPLES TO BE SUBMITTED TO ARCHITECT & DESIGNER FOR REVIEW
- MV-02 MASONRY VENEER - STACKED STONE W/ SOLID STONE CAP. LEDGESTONE FINISH STYLE. FINAL COLOR TBD. SAMPLES TO BE SUBMITTED TO ARCHITECT & DESIGNER FOR REVIEW
- RS-01 ROOF SCREEN - CS GROUP. METAL VISION SCREEN. B.O.D. VERT. PACKAGE SERIES. FINAL COLOR TBD. SAMPLES TO BE SUBMITTED TO ARCHITECT & DESIGNER FOR REVIEW
- CC-01 COLUMN COVER - DMS INC. PRE-FAB. STAINLESS STEEL COLUMN COVER

EXTERIOR MATERIALS LEGEND

SCALE
 N.T.
 S.

YALLOWEGA
 architecture inc.

157 Slipac St, Greater Sudbury,
 ON P3B 3E5
 +1 705-806-4643

SNC-LAVALIN

1600 Carling Ave, Ottawa, ON K1Y 1B2
 +1 800-397-2458

sense engineering

60 Ryeburn Dr, Gloucester, ON K1V 1H5
 +1 613-884-4785

NOVATECH

2540 Sheffield Rd, Ottawa, ON K1B 3V6
 +1 613-749-8191

Hard Rock CASINO

Hard Rock Ottawa Hotel & Casino SP Agreement


4837 ALBION RD,
 GLOUCESTER, OTTAWA
 ONTARIO, CANADA

REVISED PER CITY COMMENTS

SUBMISSIONS		
NO.	DATE	DESCRIPTION
9	July 25th 2023	REVISED PER CITY COMMENTS
8	July 14th 2023	ISSUED FOR PERMIT
7	June 20th 2023	REVISED PER CITY COMMENTS
6	June 14th 2023	ISSUED FOR CMP
5	March 3rd 2023	REVISED PER CITY COMMENTS
4	November 15th 2022	DESIGN DOCUMENTS PACKAGE
3	November 8th 2022	REVISED PER CITY COMMENTS
2	April 24th 2020	REVISED PER CITY COMMENTS
1	November 20th 2019	ISSUED FOR SITE PLAN APPROVAL

DRAWING TITLE:
Hotel Elevations 3

DRAWN BY: MS	DATE: July 25th 2023
REVIEWED BY: RY	
SCALE:	DRAWING NO.
PROJECT NO. 22-001	SP-004-11

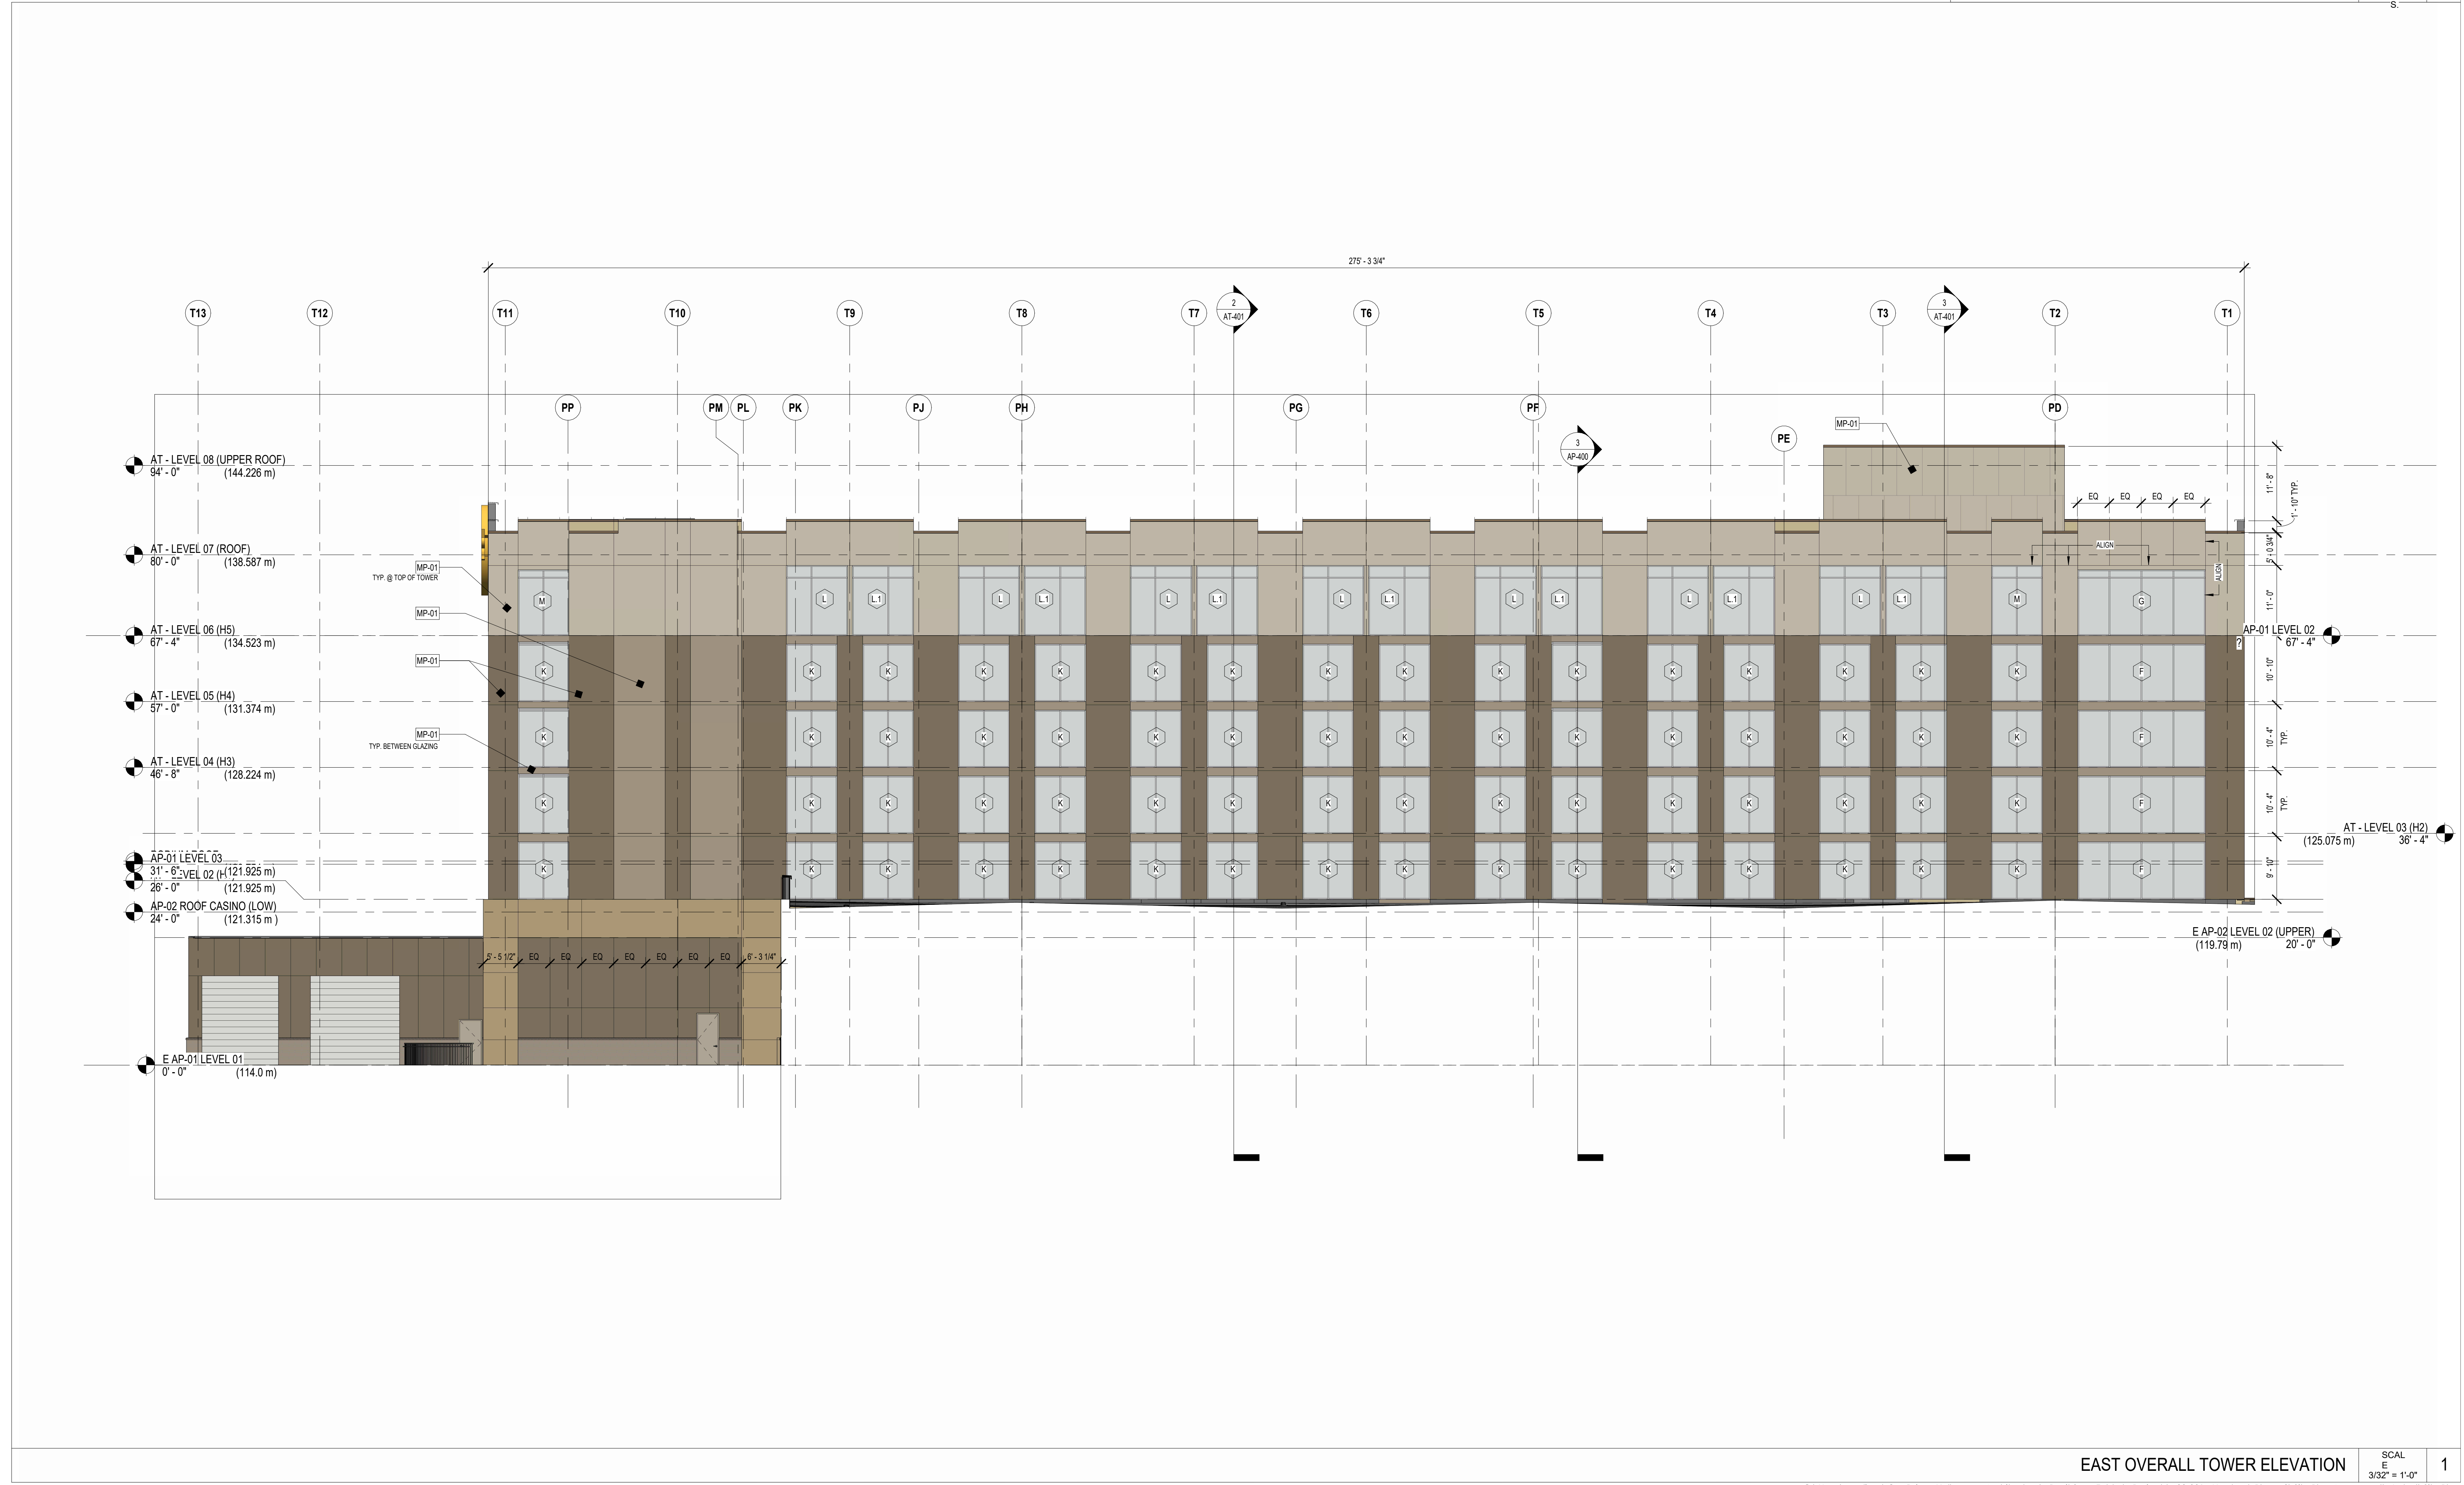

EAST OVERALL TOWER ELEVATION SCALE: 3/32" = 1'-0" 1