

NOTES:

REFER TO DRAWING C002 FOR ADDITIONAL TABLES AND NOTES


Signature of Douglas James, MCIP, RPP, Manager, Development Review - Central Planning, Infrastructure & Economic Development Department, City of Ottawa.

APPROVED By Douglas James at 3:33 pm, Aug 24, 2021


LEGEND

- NEW STORM SEWER
NEW SANITARY SEWER
NEW STEEL CASING PIPE COMPLETE WITH WATERTIGHT END SEALS
NEW WATERMAIN
NEW MANHOLE
NEW CATCH BASIN
NEW TWIN INLET CATCH BASIN
NEW WATER VALVE AND VALVE BOX
NEW WATER VALVE AND VALVE CHAMBER
NEW FIRE HYDRANT
NEW ENTRANCE
NEW FIRE DEPARTMENT CONNECTION
NEW ROOF DRAIN
EXISTING STORM SEWER
EXISTING SANITARY SEWER
EXISTING WATERMAIN
EXISTING HYDRO
EXISTING CONDENSATE
EXISTING STEAM
EXISTING C-LOOP
EXISTING MANHOLE
EXISTING CATCH BASIN
EXISTING WATER VALVE
EXISTING FIRE HYDRANT
EXISTING LIGHT STANDARD
EXISTING BOLLARDS
EXISTING SIGN

Vertical text on the left margin: C:\Users\james\OneDrive\Documents\115044600-Carleton U- New Residence Building\09\_CAD\07\_Sheets\Site Servicing\Plan.dwg

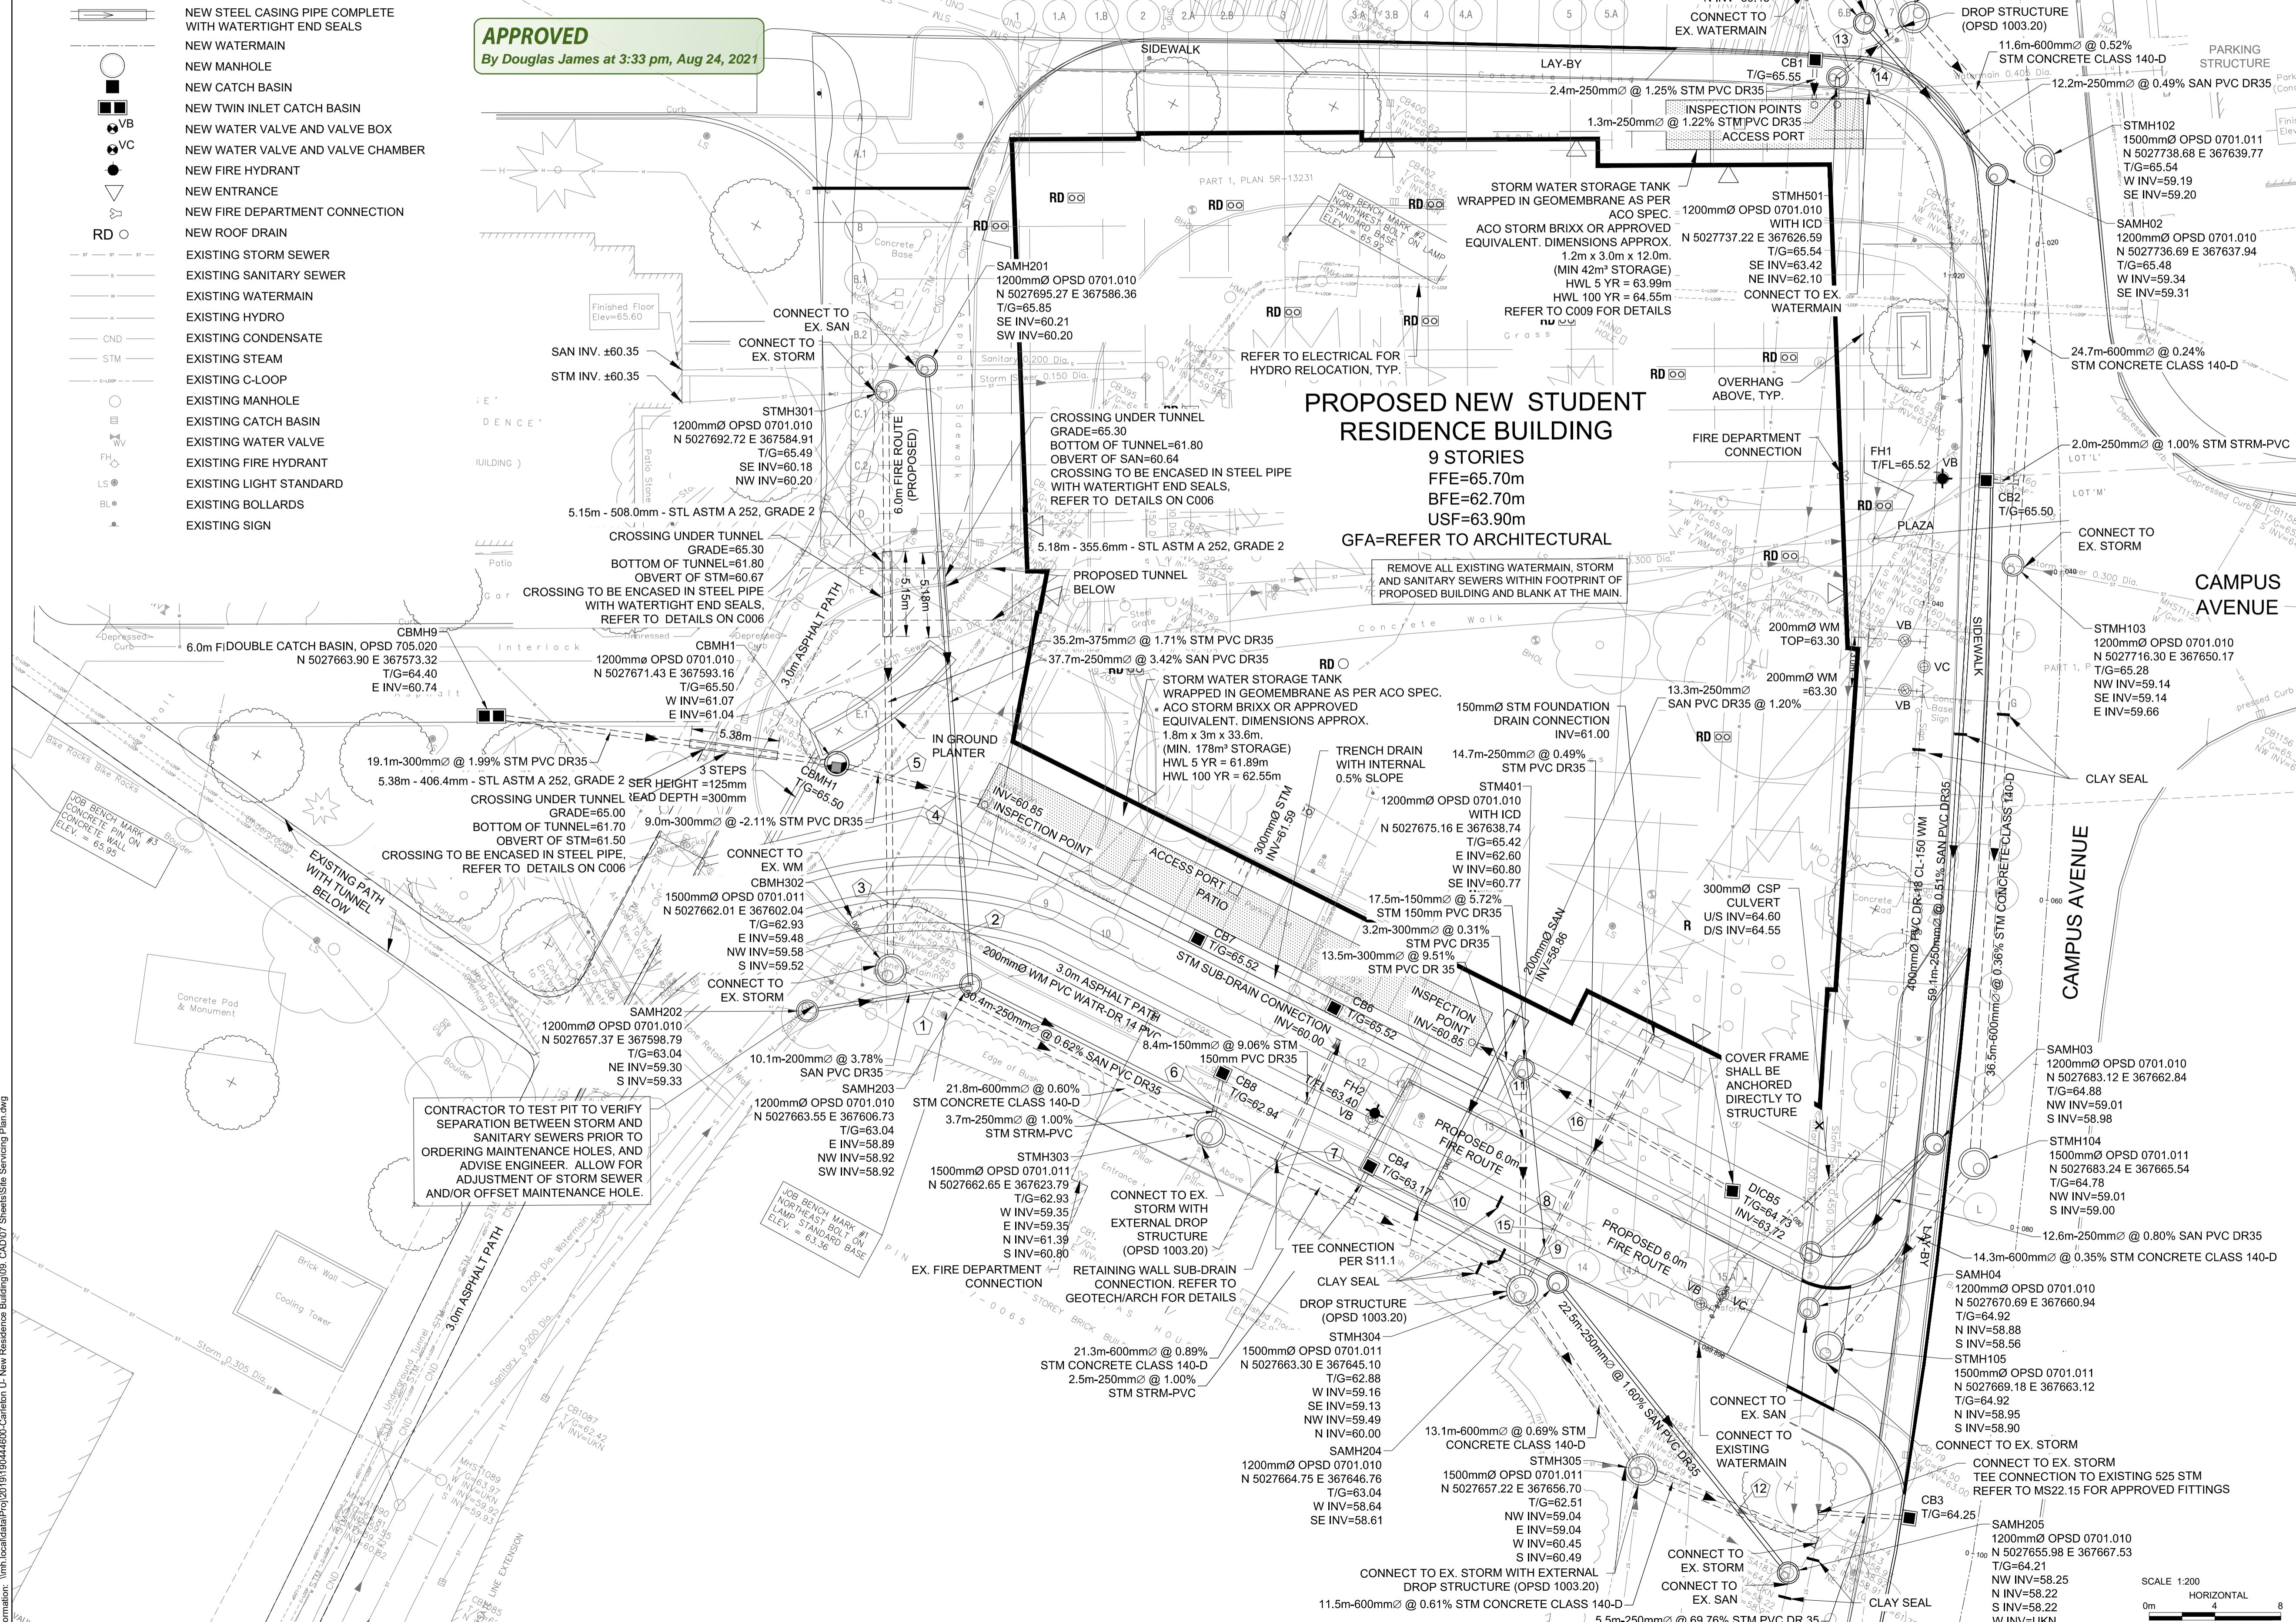

CONTRACTOR MUST CHECK & VERIFY ALL DIMENSIONS ON THE JOB. DO NOT SCALE DRAWINGS. ALL DRAWINGS, SPECIFICATIONS AND RELATED DOCUMENTS ARE THE COPYRIGHT PROPERTY OF THE ARCHITECT AND MUST BE RETURNED UPON REQUEST. REPRODUCTION OF DRAWINGS, SPECIFICATIONS AND RELATED DOCUMENTS IN PART OR IN WHOLE IS FORBIDDEN WITHOUT THE WRITTEN PERMISSION OF THE ARCHITECT.

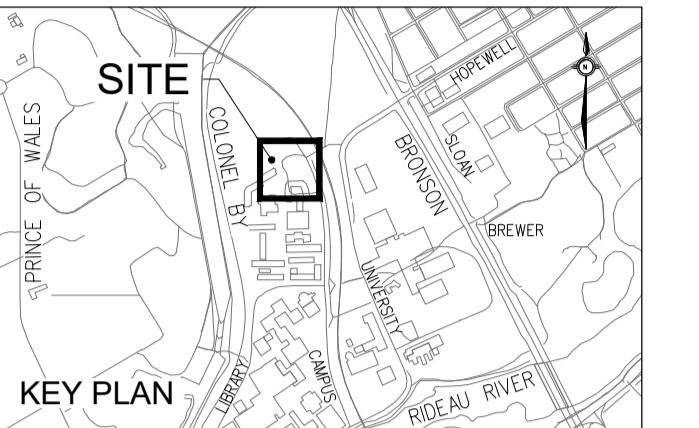

ISSUED table with columns: No., Date, Description. Includes entries for site plan approval, 100% DD, and coordination issues.



Diamond Schmitt Architects 384 Adelaide Street West, Suite 100, Toronto, Ontario, M5V 1R7, Canada. Tel: 416 862 8800, Fax: 416 862 5508, info@dsai.ca, www.dsai.ca

KWC Architects Inc. 383 Parkdale Avenue, Suite 201, Ottawa, Ontario, K1V 4R4, Canada. Tel: 613 238 2117, Fax: 613 238 6595, kwc@kwc-arch.com, www.kwc-arch.com

CARLETON UNIVERSITY NEW STUDENT RESIDENCE

CARLETON UNIVERSITY 1125 COLONEL BY DRIVE OTTAWA ON K1S 5B6

SITE SERVICING PLAN

Scale: 1:200, Project No: 19044600, Date: 31/08/20

D07-12-19-0205