




1 BICYCLE RACK Scale 1:10

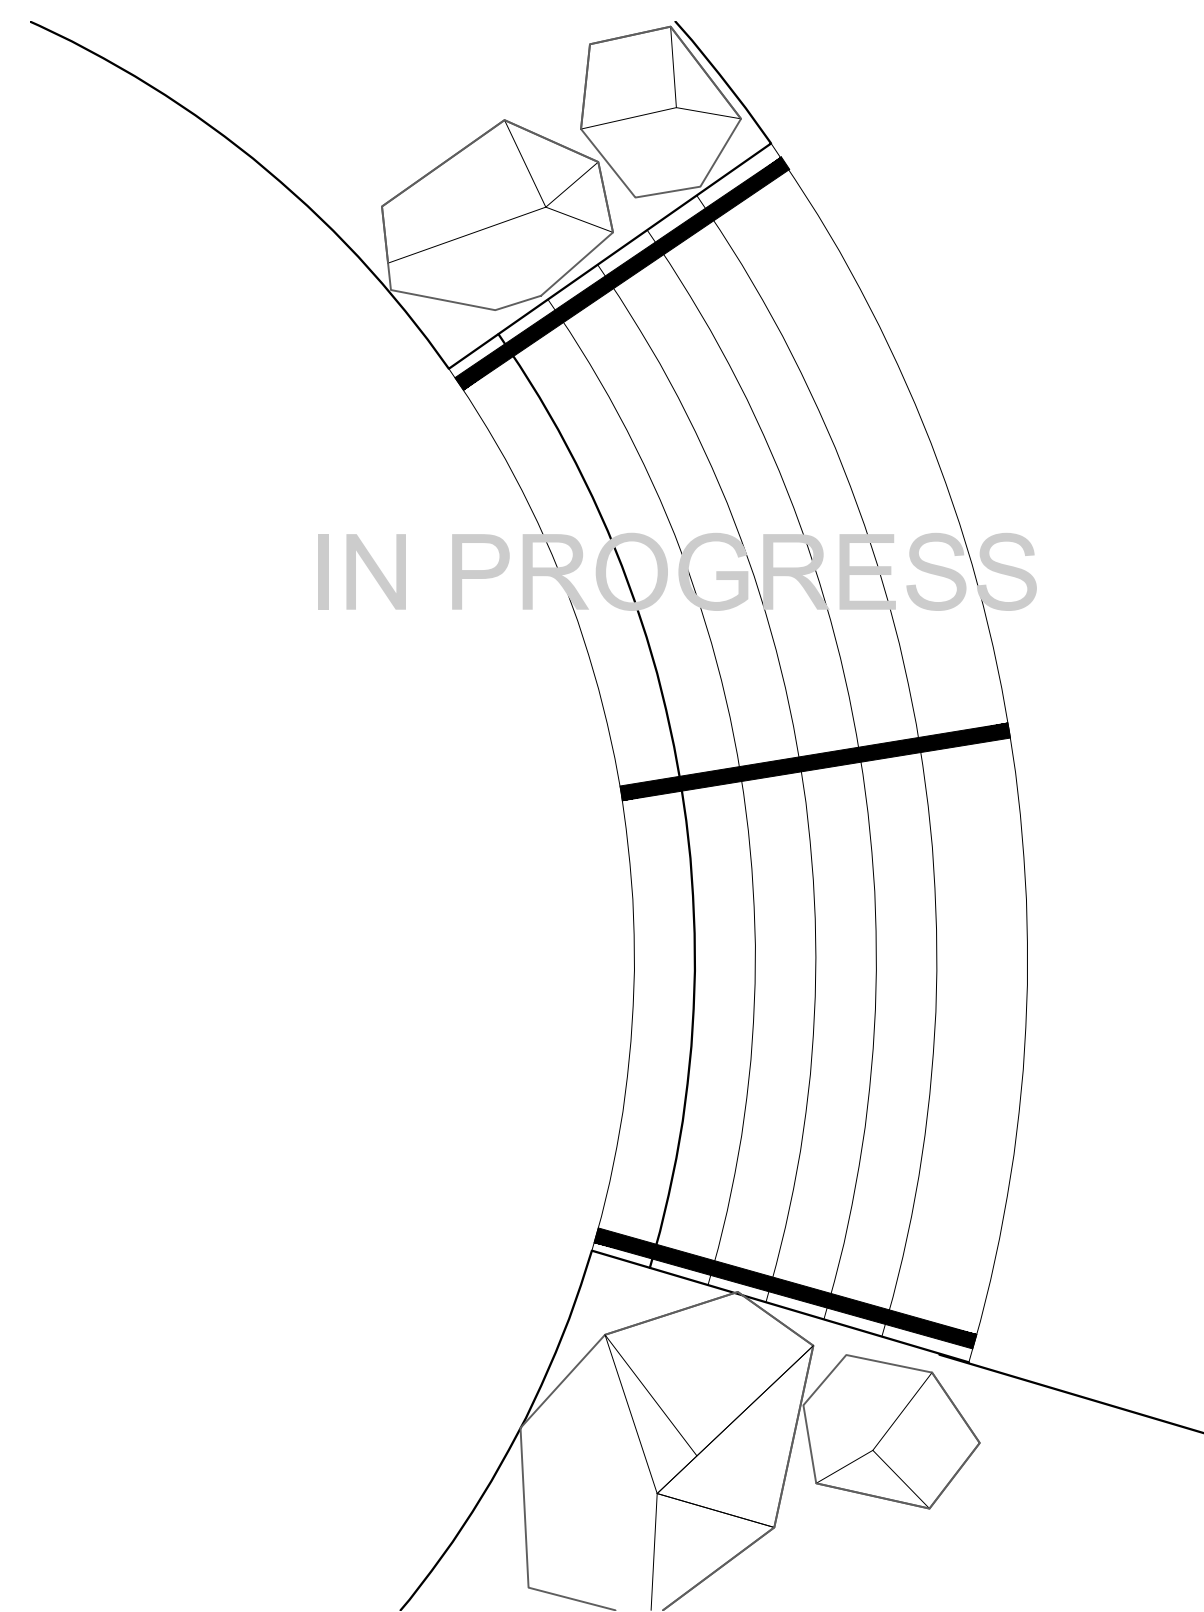

2 CONCRETE STEPS (PLAN VIEW) Scale 1:10

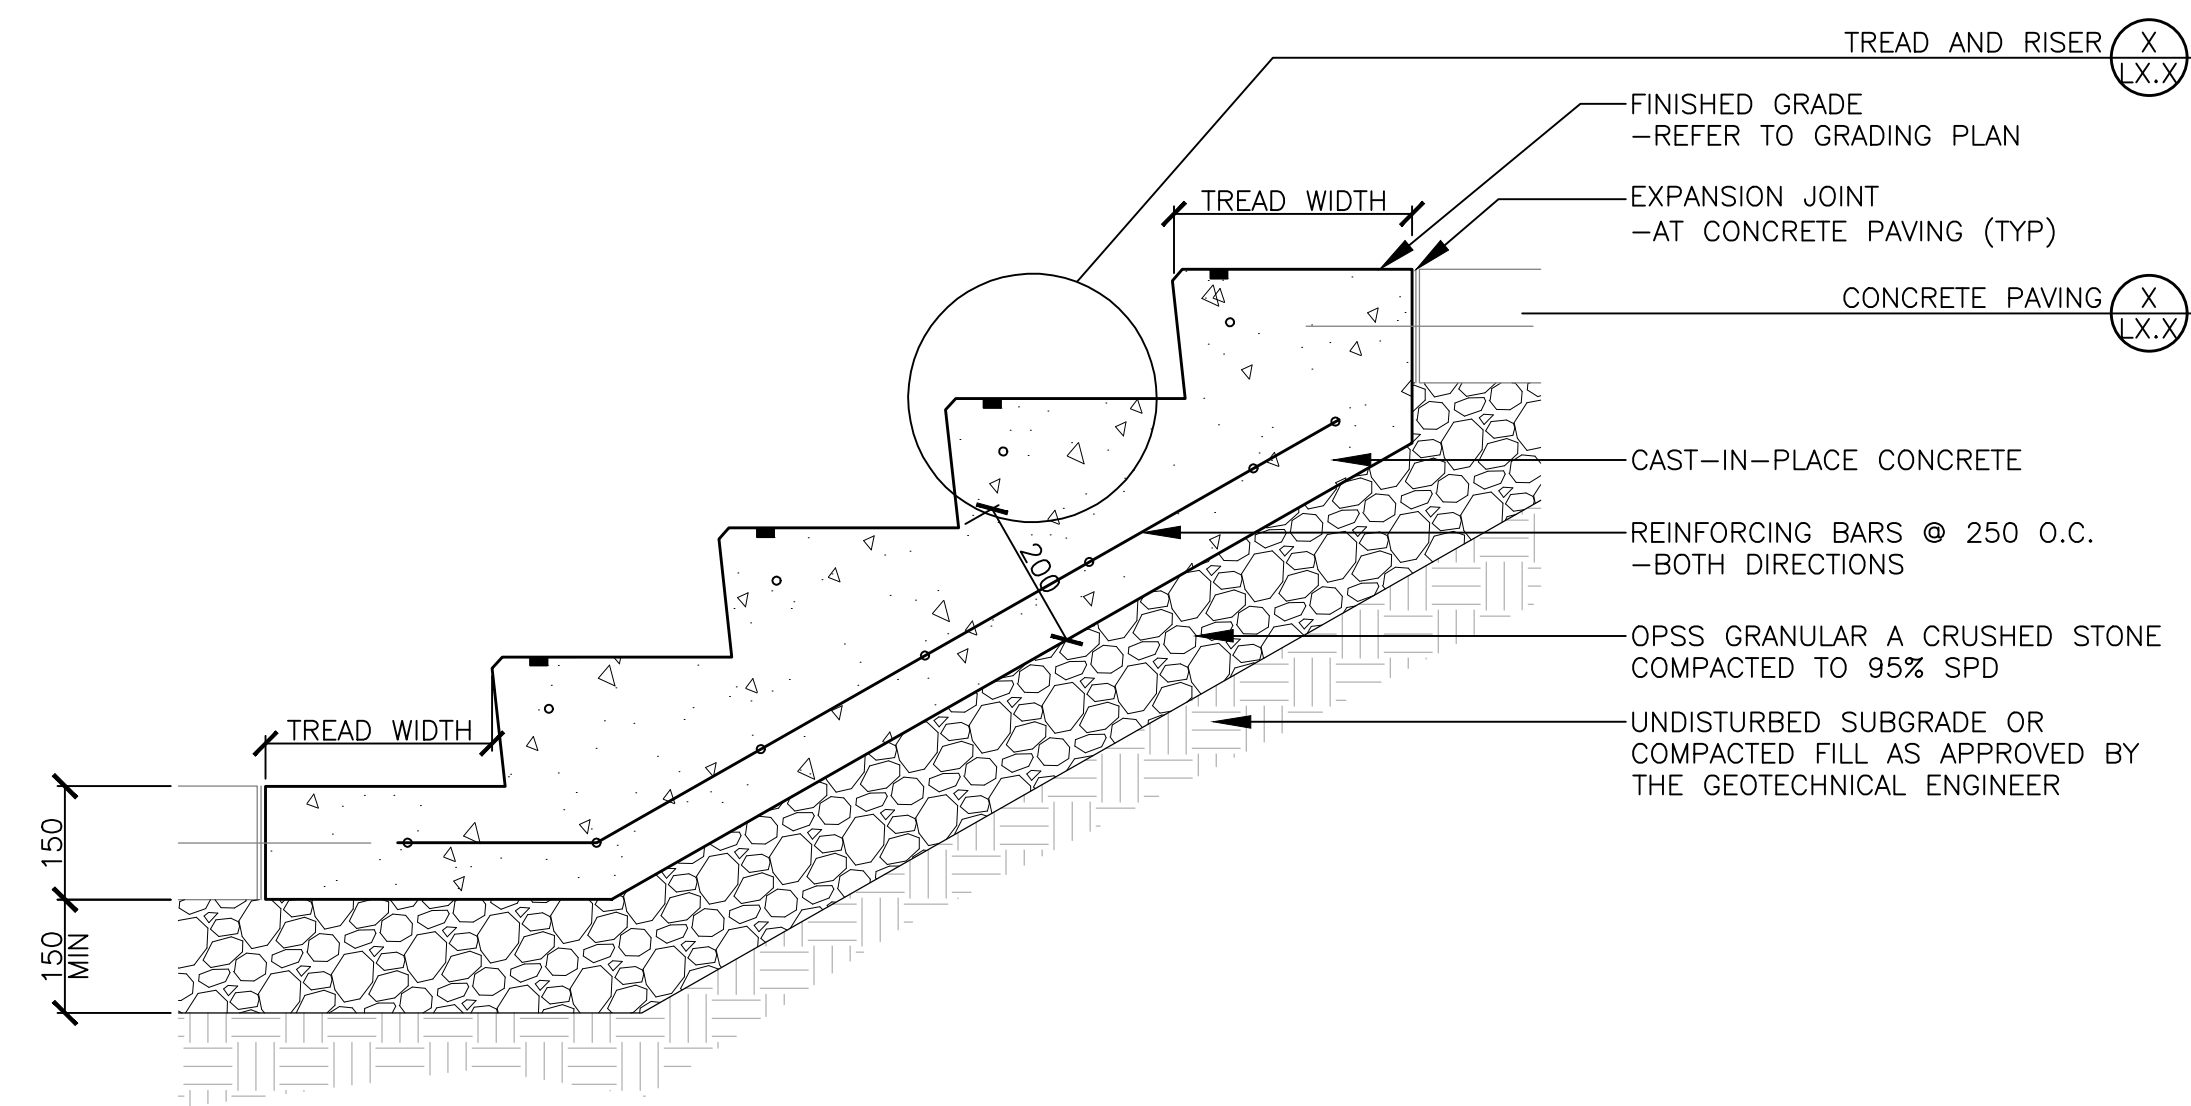


3 CONCRETE STEPS (CROSS SECTION) Scale 1:10

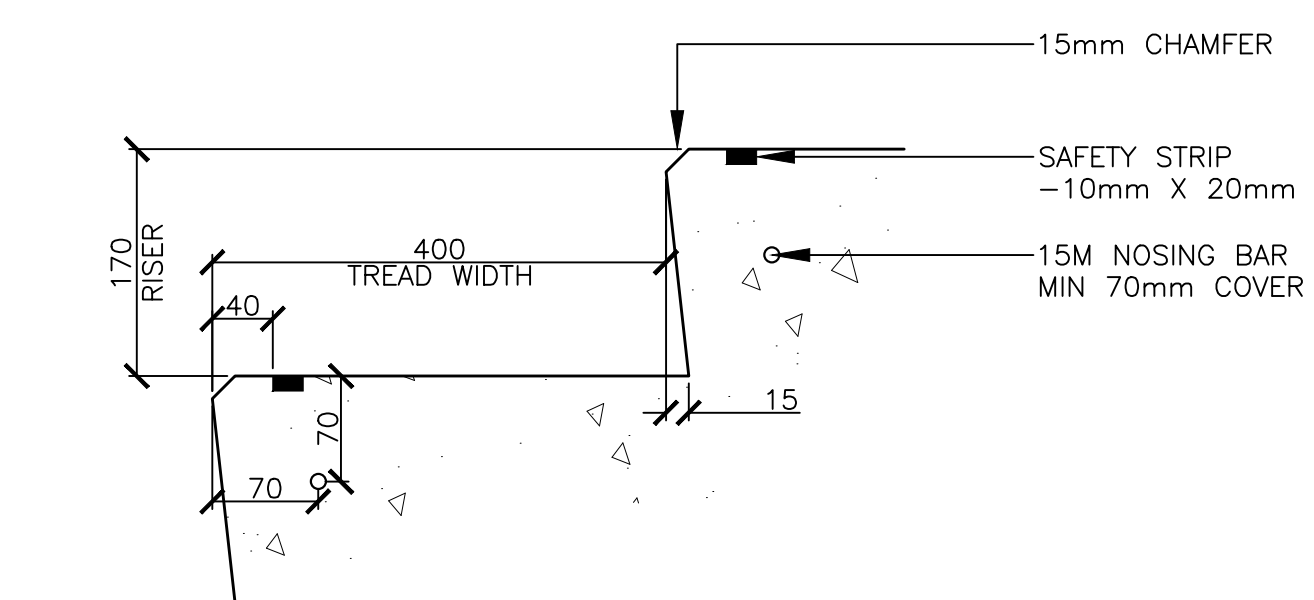


- NOTES:
- ALL RISERS AS PART OF SET OF STAIRS SHALL HAVE THE SAME HEIGHT AND WIDTH OF TREAD
 - SAFETY STRIP
 - CARBORUNDUM / EPOXY MIX
 - RAISED TEXTURE SET INTO EACH STAIR TREAD
 - TERMINATE SAFETY STRIP 50mm FROM EDGE OF STAIRS
 - SLOPE TREADS TO DRAIN AT 1% (ENSURE POSITIVE DRAINAGE ON ALL TREADS)
 - ALL EXPOSED SURFACES TO BE TROWELED WITH MEDIUM SANDBLAST FINISH (ENSURE NON SLIP SURFACE)
 - REFER TO CIVIL FOR GRADING AND RISER HEIGHTS

4 TREAD AND RISER Scale 1:5

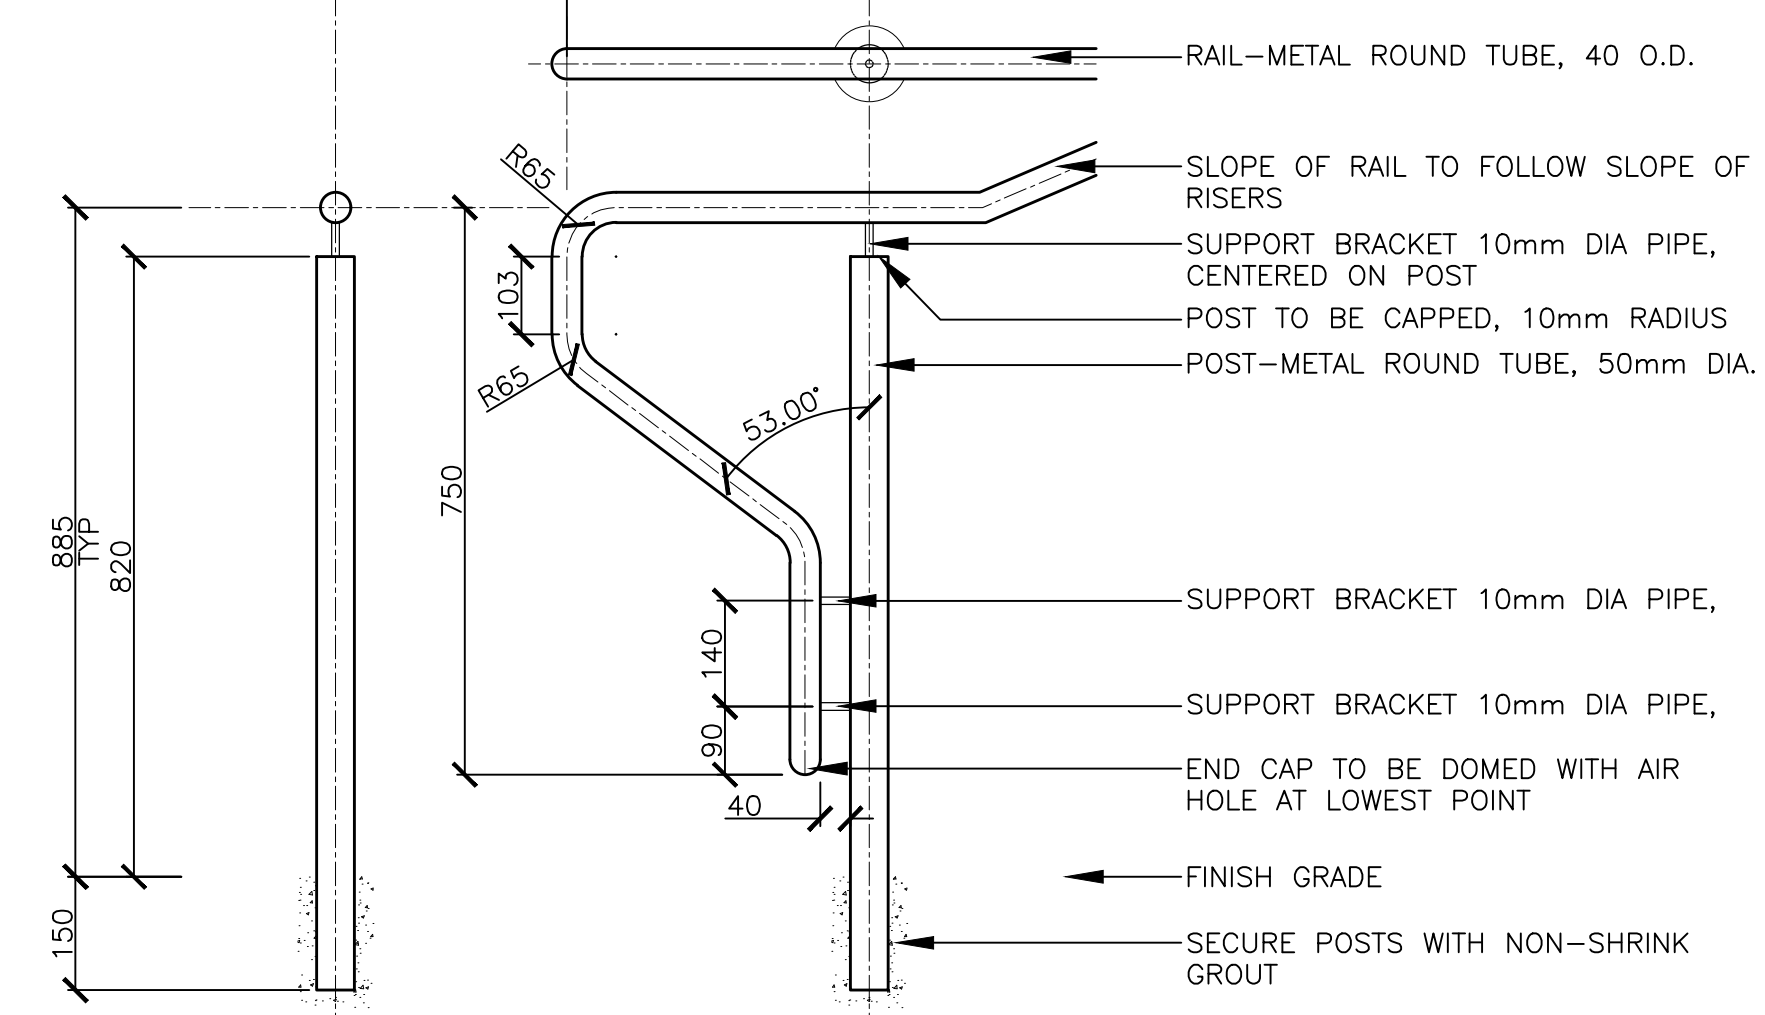


- NOTES:
1. HANDRAIL TO BE MARINE GRADE, SAE 316, STAINLESS STEEL
 2. ALL WELDS TO BE FULL LENGTH AND BOTH SIDES OF ALL METAL SURFACES
 3. GRIND SMOOTH ALL JOINTS AND EDGES
 4. CONTRACTOR TO SUBMIT SHOP DRAWINGS FOR REVIEW PRIOR TO FABRICATION

5 HANDRAIL AT CONCRETE STEPS Scale 1:10

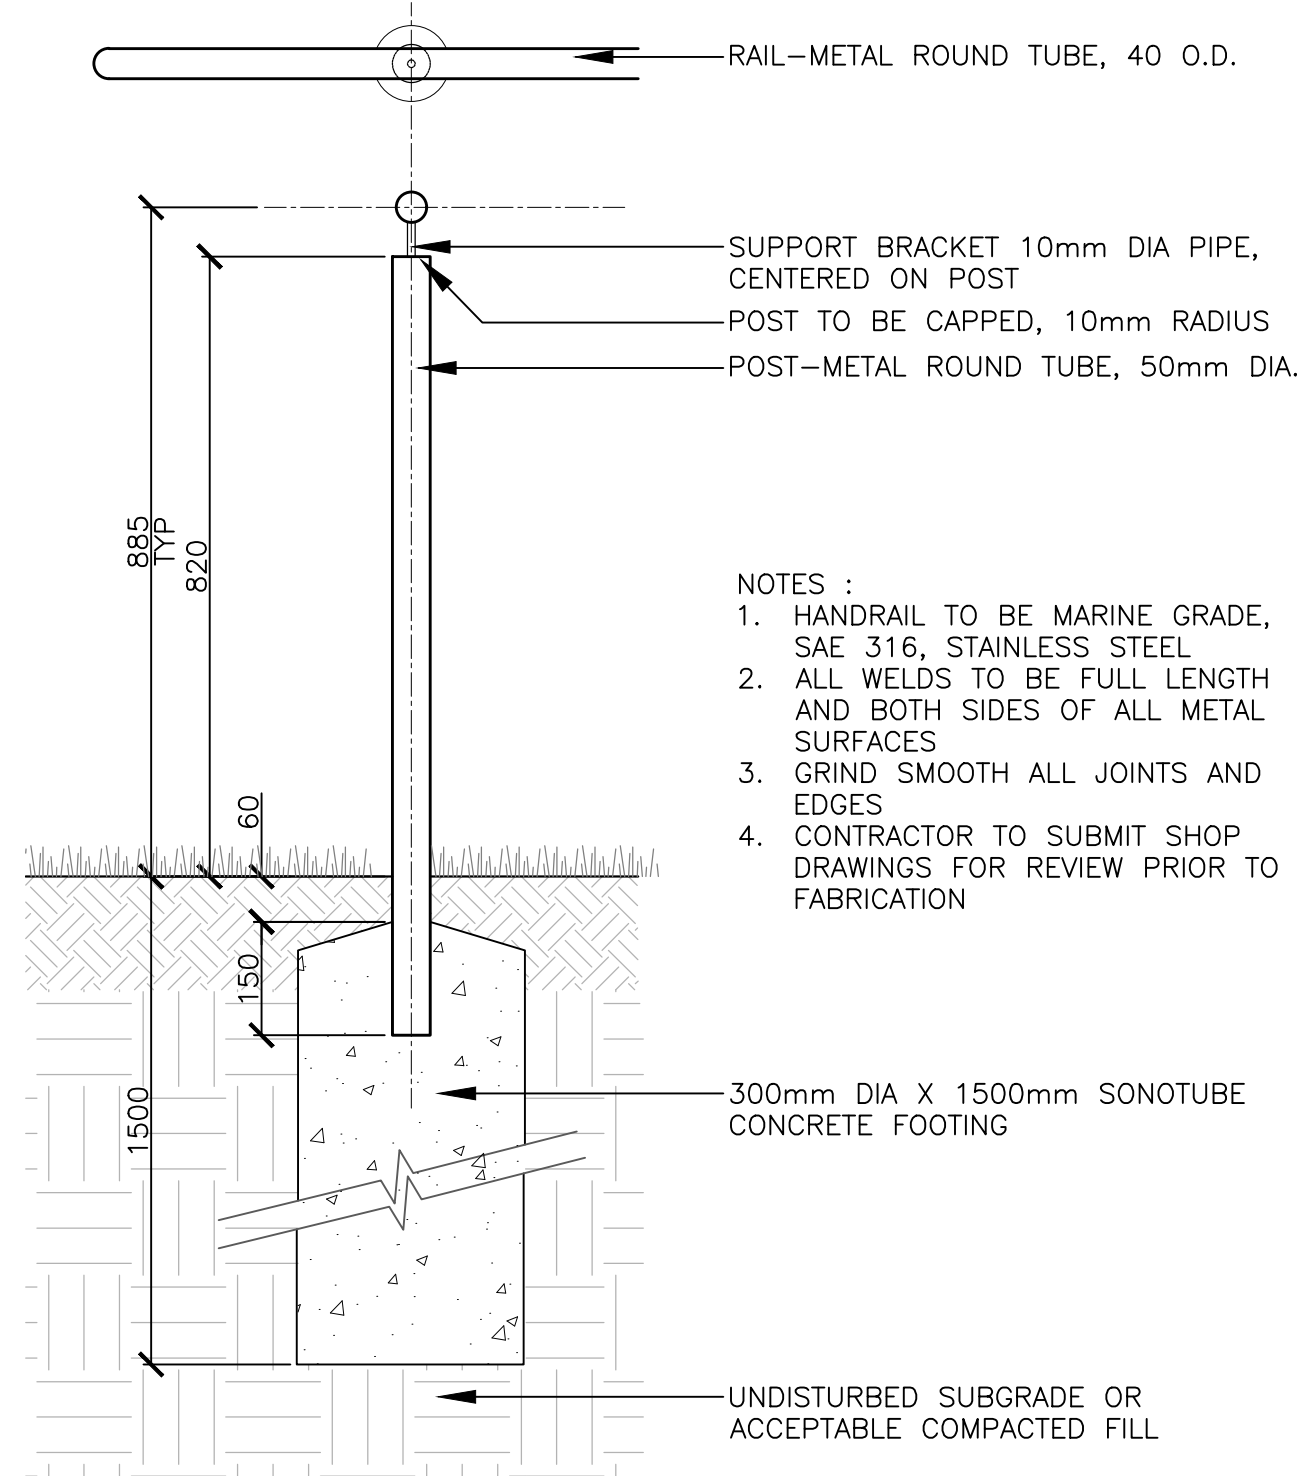


6 HANDRAIL AT PATHWAY Scale 1:10

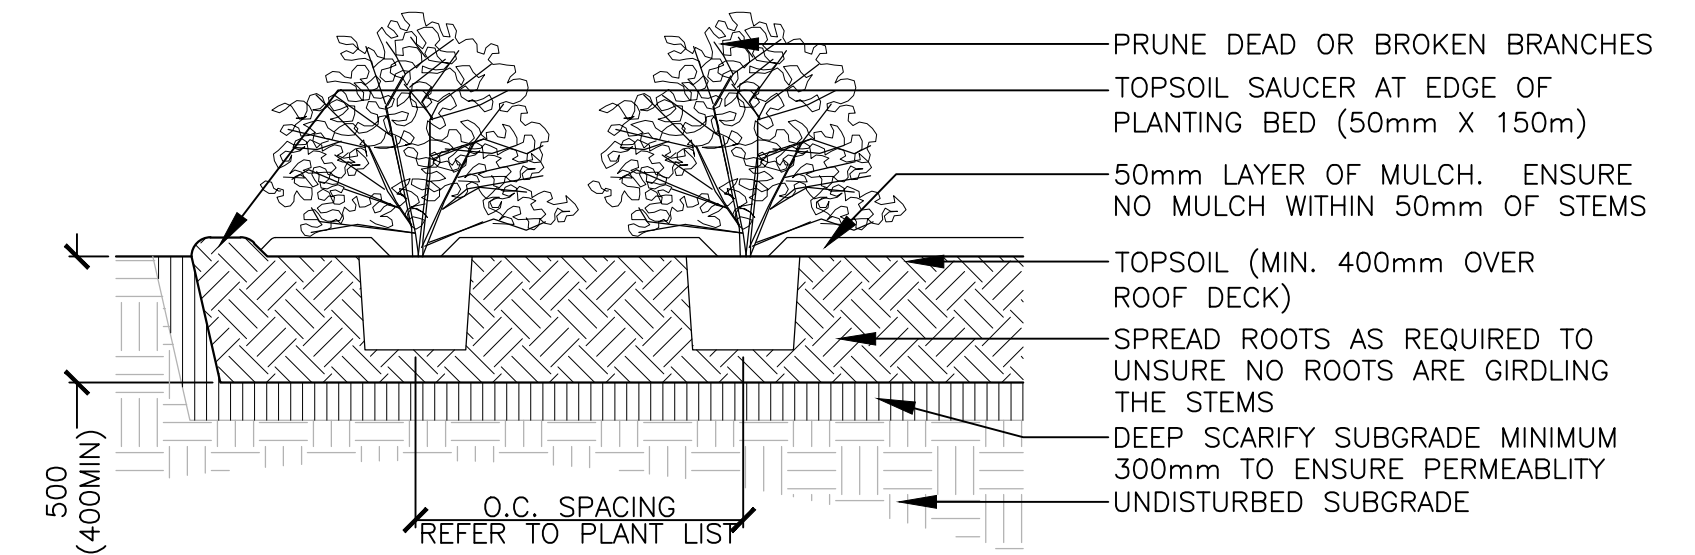


- NOTES:
- TOP OF ROOT BALL TO RETAIN SAME ELEVATION AS GROWING CONDITIONS

7 SHRUB PLANTING Scale 1:30

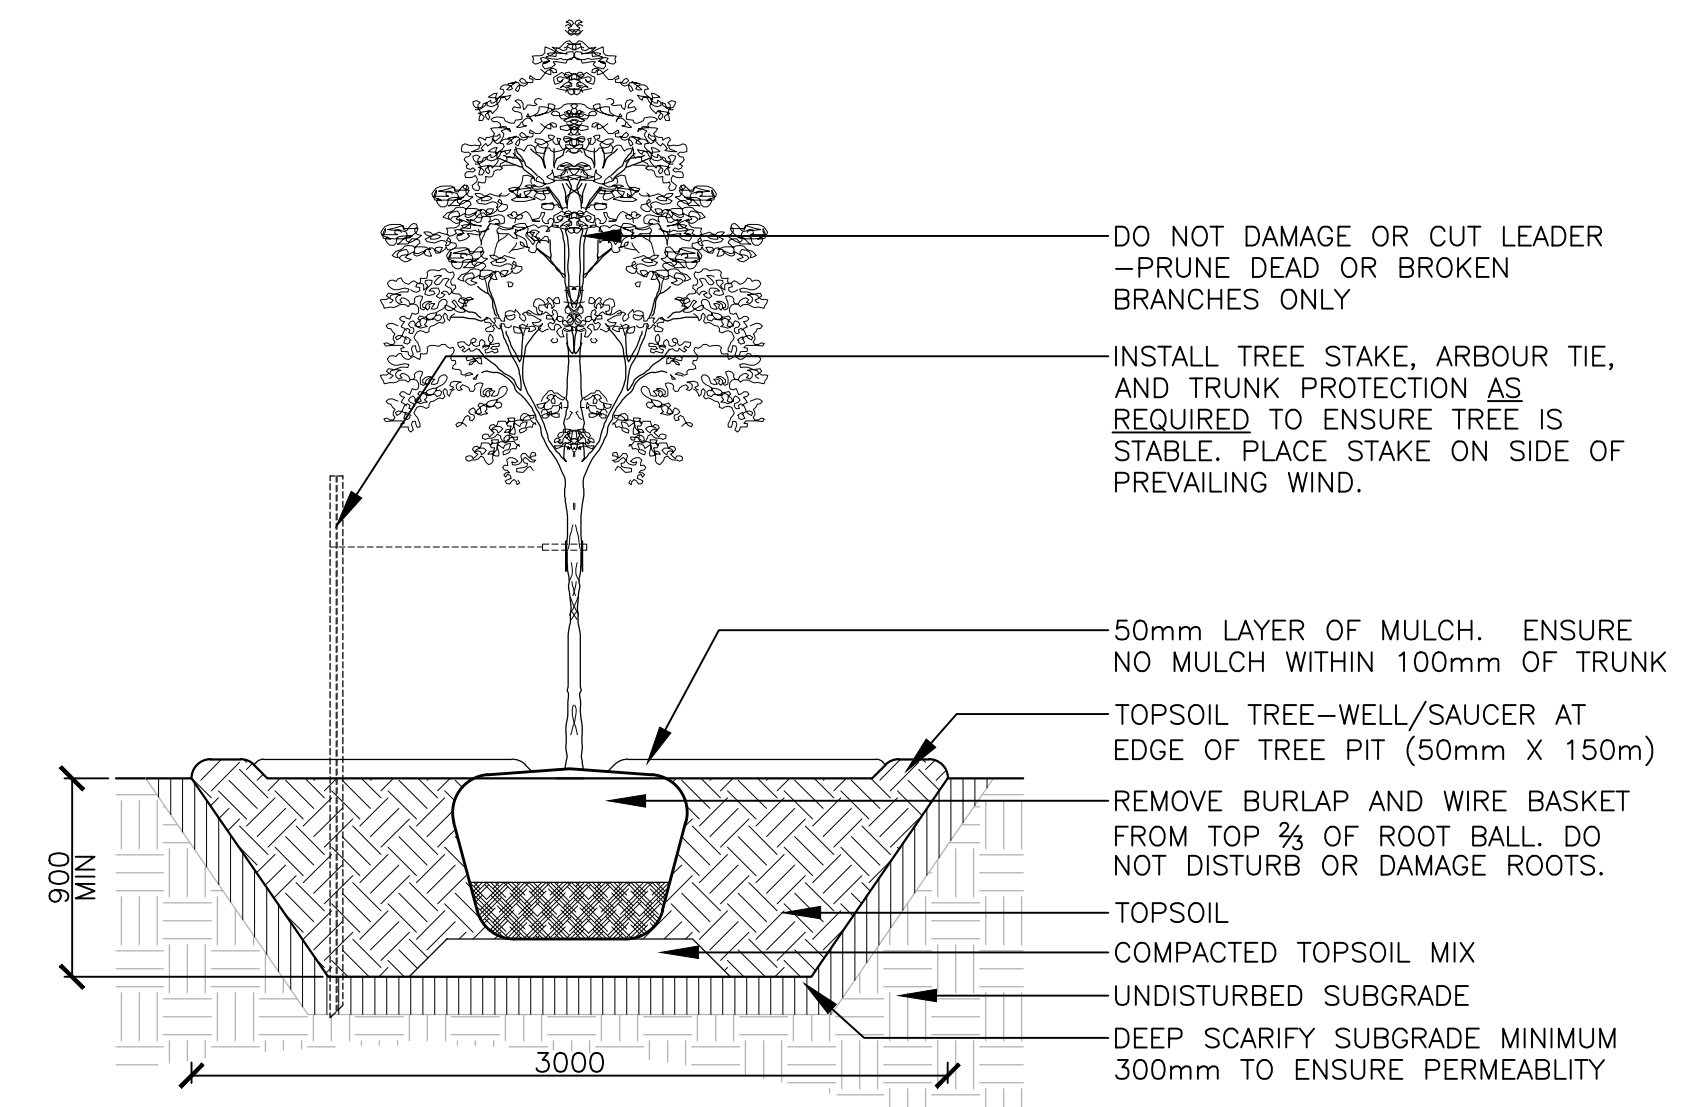

- NOTES:
- TREE STAKES ARE GENERALLY ARE TO BE USED FOR CONDITIONS WHERE THE INSTALLED TREE IS UNSTABLE AND/OR BECOMES UNSTABLE
 - ALLOW 10mm TO 25mm SLACK ON ARBOUR TIE SUPPORT FOR TREE
 - TOP OF ROOT BALL TO RETAIN SAME ELEVATION AS GROWING CONDITIONS
 - REMOVE STAKES ONE YEAR AFTER INSTALL
 - INSTALL STAKE BEYOND EDGE OF ROOT BALL

8 TREE PLANTING Scale 1:30

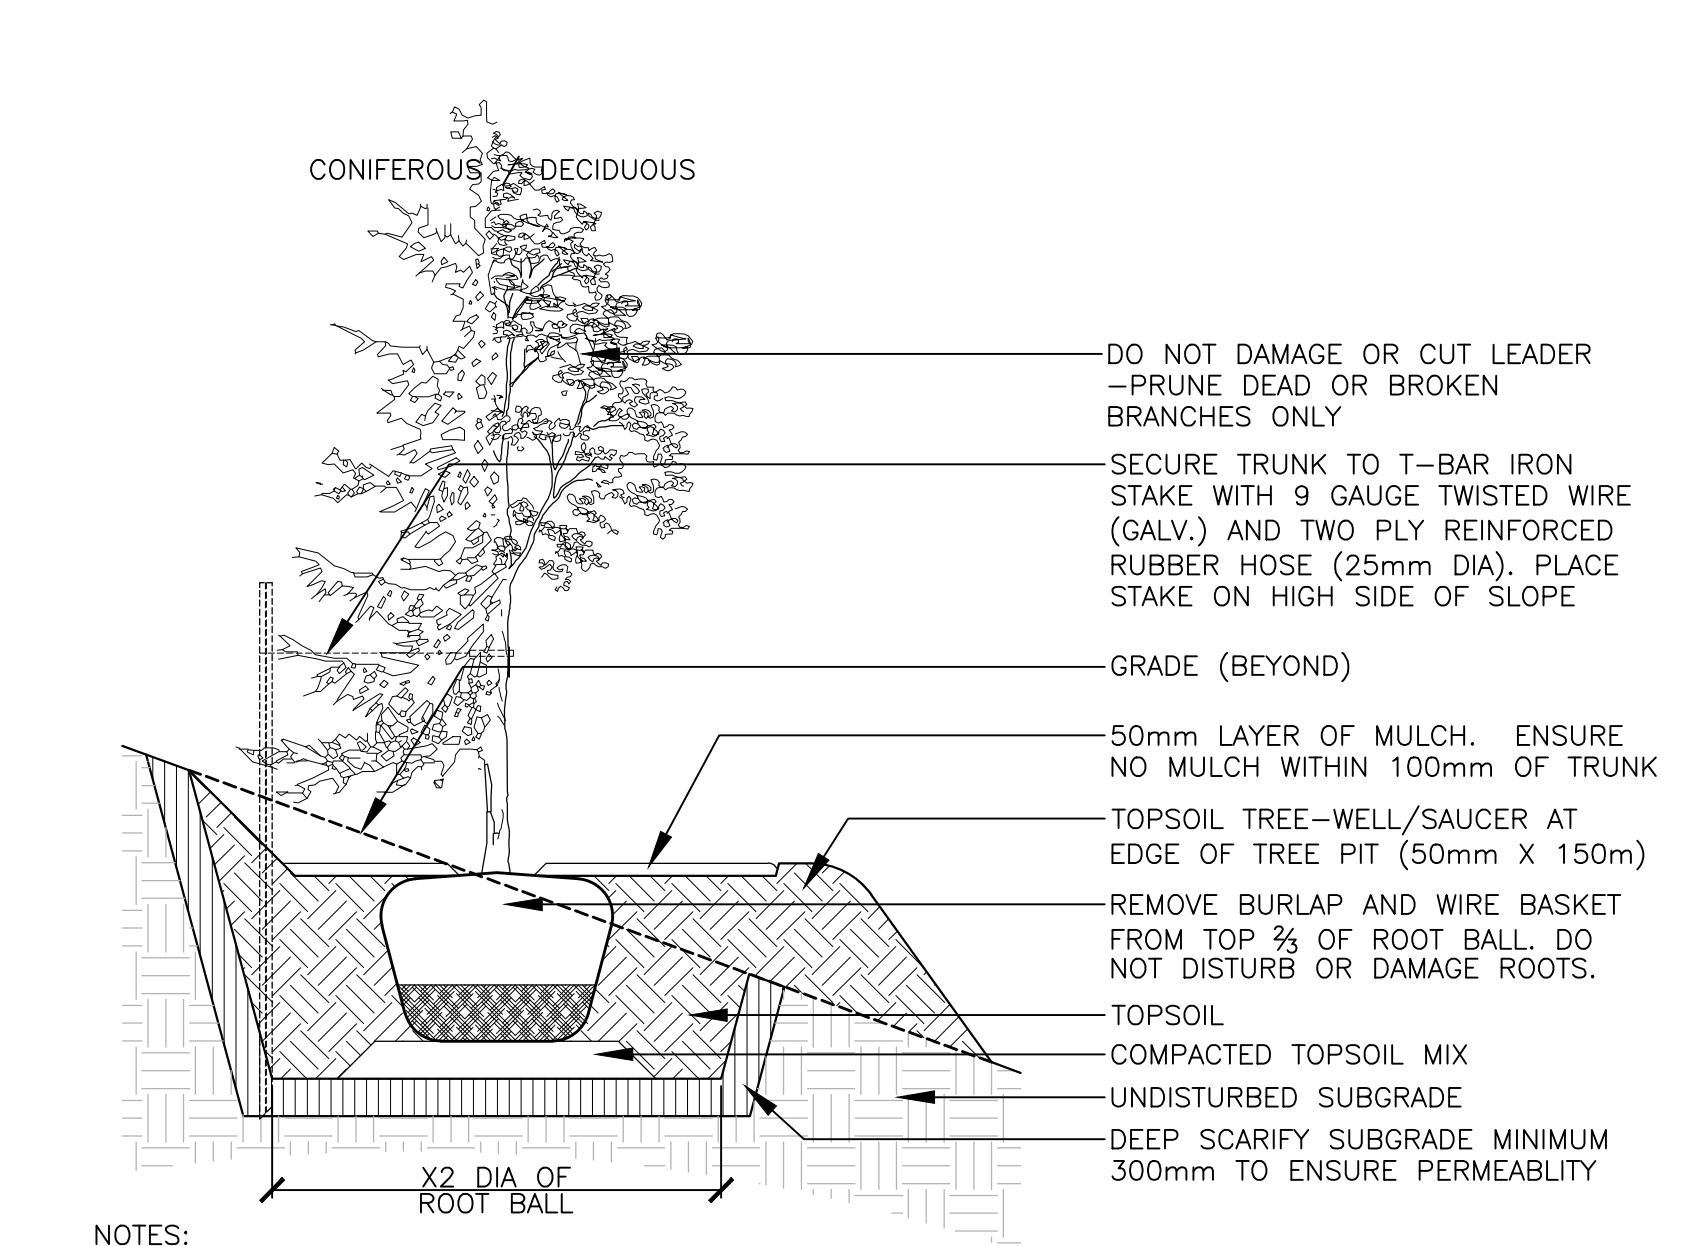

- NOTES:
- CUT AND FILL SLOPES SHALL BE 3:1 MAXIMUM
 - TOP OF ROOT BALL TO RETAIN SAME ELEVATION AS GROWING CONDITIONS
 - ALLOW 10mm TO 25mm SLACK ON GUY WIRE SUPPORT FOR TREE
 - REMOVE STAKES ONE YEAR AFTER INSTALL
 - INSTALL STAKE BEYOND EDGE OF ROOT BALL

9 TREE PLANTING ON SLOPE Scale 1:30

Key Plan

No.	Revision	Date
5	RE-ISSUED FOR SPA	16 04 2021
4	ISSUED FOR SPA	20 11 2020
3	ISSUED FOR CO-ORDINATION	05 08 2020
2	ISSUED FOR CO-ORDINATION	27 07 2020
1	ISSUED FOR REVIEW	09 07 2020

North:	Stamp:

CSW Landscape Architecture
Urban Design
Site Planning
Recreation and Park Planning
Project Management

319 McRae Avenue, Suite 502, Ottawa, Ontario, K1Z 0B9
Tel: (613) 729-4536

1. All measurements in millimeters unless specified otherwise. Do not scale drawing. All drawings to be read in conjunction with written specifications.
2. Copyright reserved. This drawing is the exclusive property of CSW Landscape Architects Ltd. and shall not be used without the consent thereof.
3. This Drawing may not be used for construction until signed by the landscape architect. It is the responsibility of the contractor to:
 - check and verify all dimensions on site;
 - report all errors and/or omissions to the landscape architect;
 - comply with all pertinent codes and by-laws;
 - check and verify locations of all underground services with all local utilities prior to any digging.

Project:
Le Groupe Maurice Centrum Retirement
211 Centrum Blvd.
OTTAWA., ONTARIO

Drawing: LANDSCAPE DETAILS	
Scale:	Date: May 2020
Design By: SE	Drawn By: SE
Project Number: 2051-01	Sheet Number: L 2.1

Label Saved: 2021-04-12 12:56:24 AM
File Location: C:\TEMP\PROJECTS\2051-01 Le Groupe Maurice\Drawings\SPA\2051-01 Le Groupe Maurice_SPA_10_Details.dwg

D07-12-20-0165