


- - - - - SITE PROPERTY LINE  
 - - - - - SET BACK LINE  
 - - - - - ROW PROTECTION LINE  
 - - - - - LINE OF BUILDING BELOW



**COLOUR LEGEND**  
 ■ ALL SUITE  
 ■ IL SUITE  
 ■ AMENITIES/ADMIN  
 ■ SERVICES

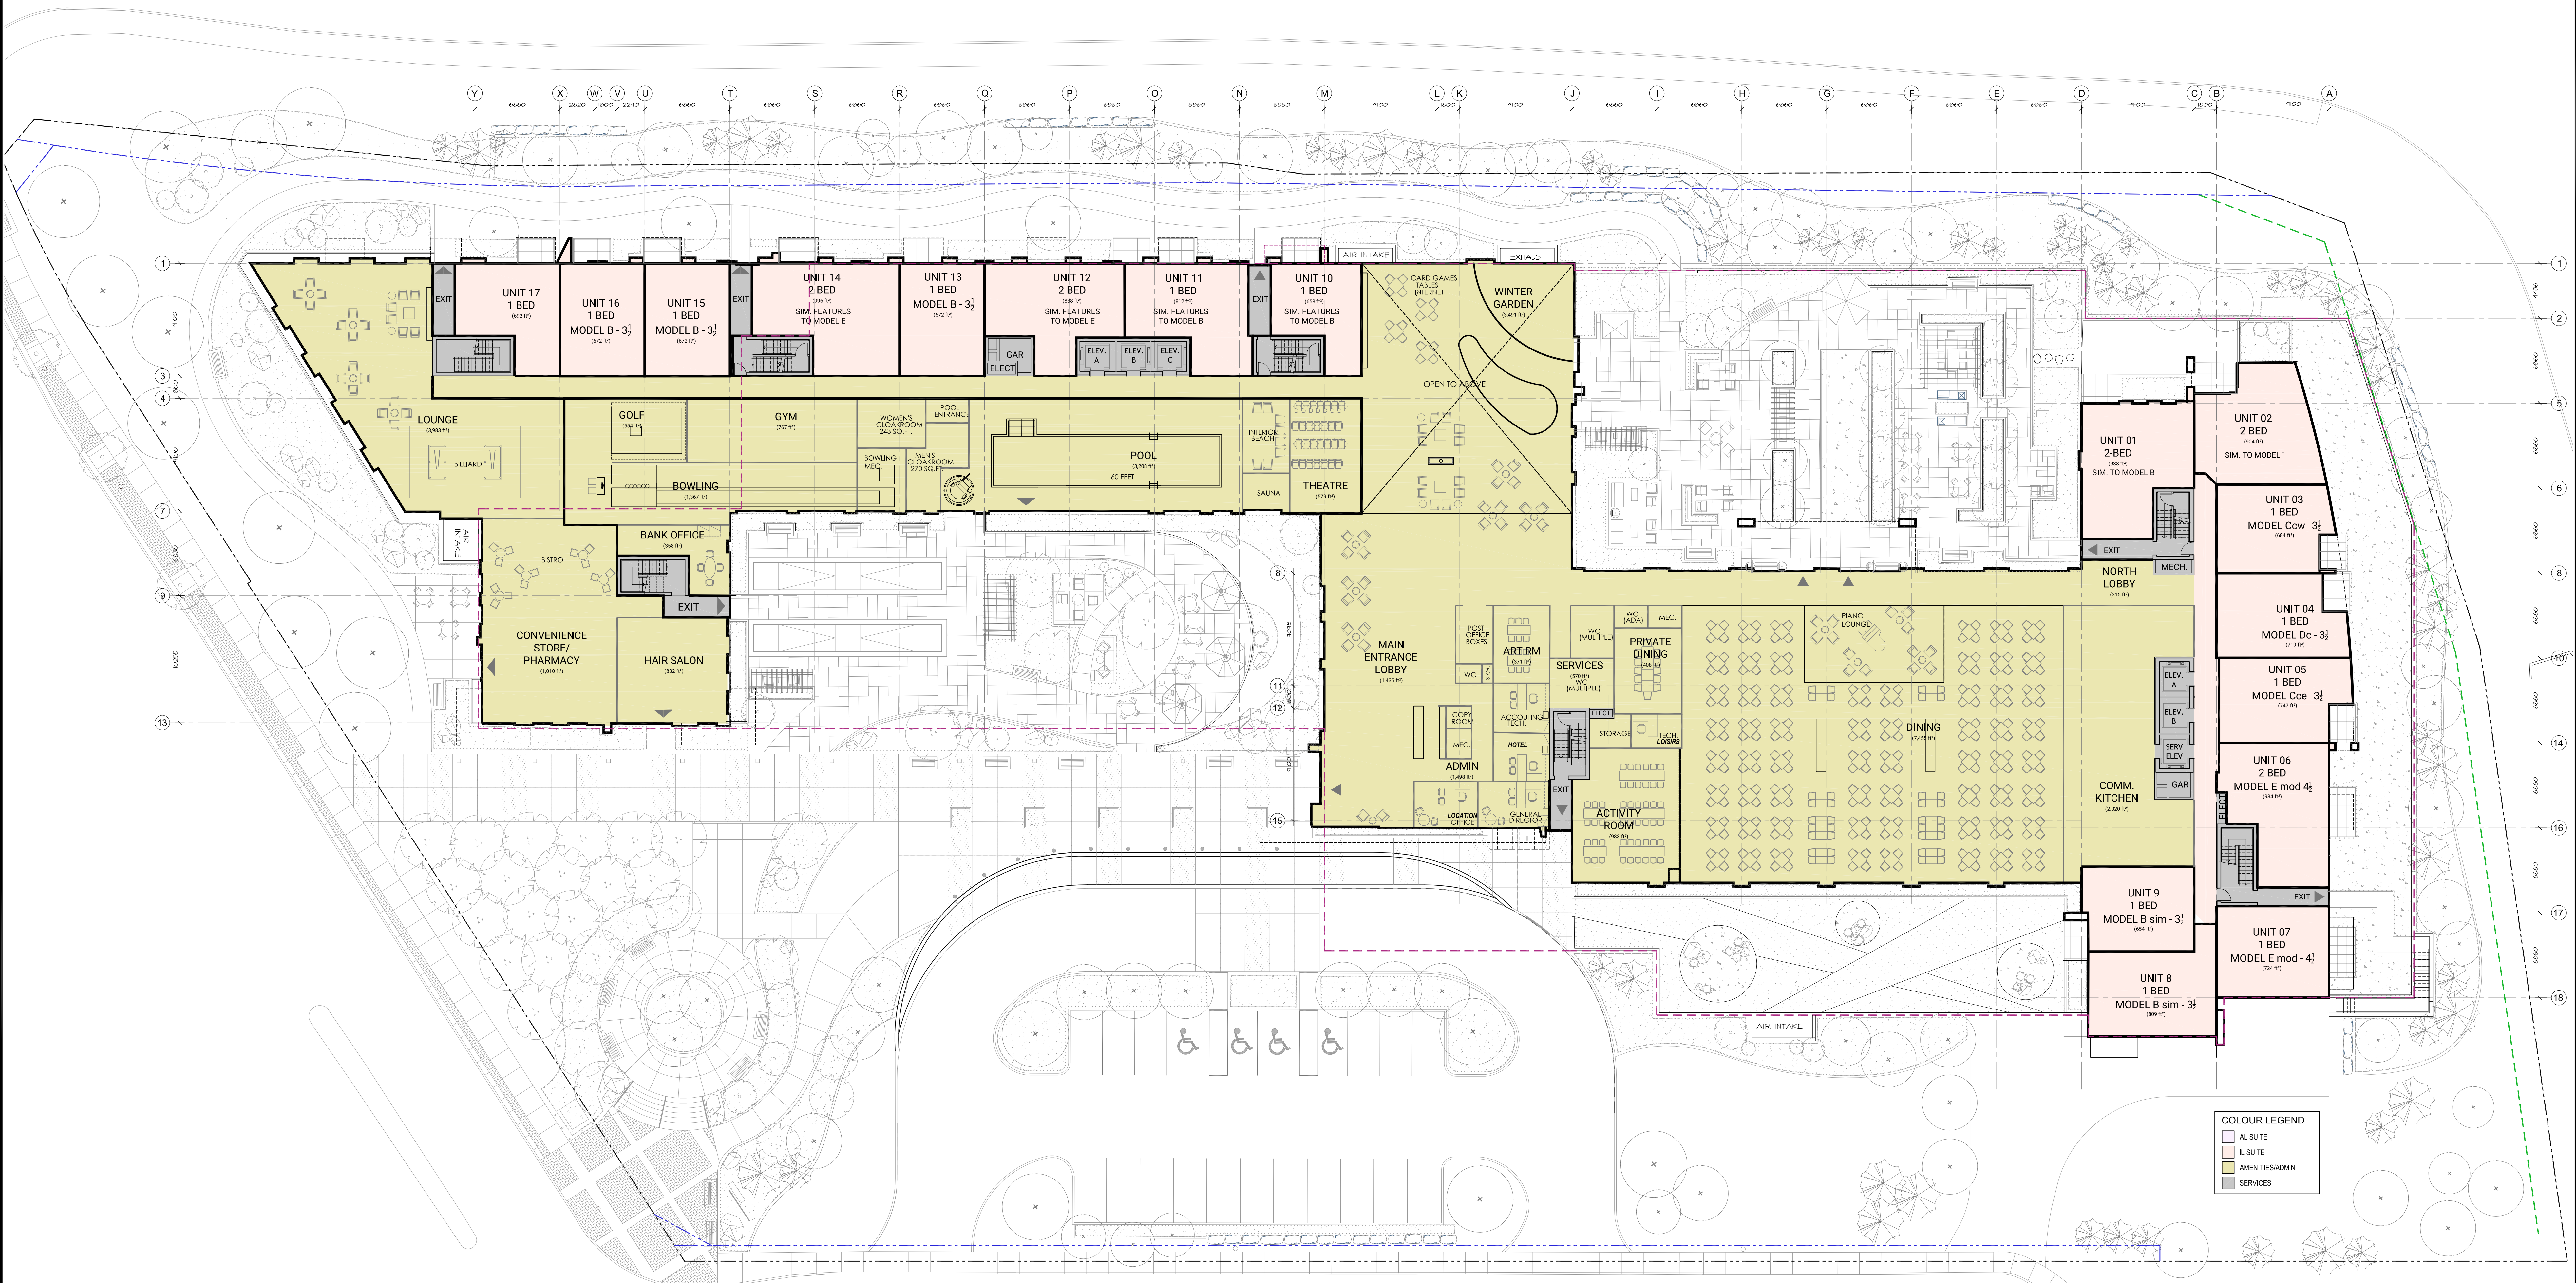

**211 CENTRUM RETIREMENT RESIDENCE**  
**FLOOR PLAN - GROUND**

SCALE 1:200  
 0 5 10 15 20 25 30ft  
 0 1 2 3 4 5 10.0m  
 April 16, 2021  
 Re-Issued for SPC  
 #18310

D07-12-20-0165