



Copyright Reserved
The Contractor shall verify and be responsible for all dimensions. DO NOT scale the drawing - any errors or omissions shall be reported to Stantec without delay.
The Copyrights to all designs and drawings are the property of Stantec. Reproduction or use for any purpose other than that authorized by Stantec is forbidden.

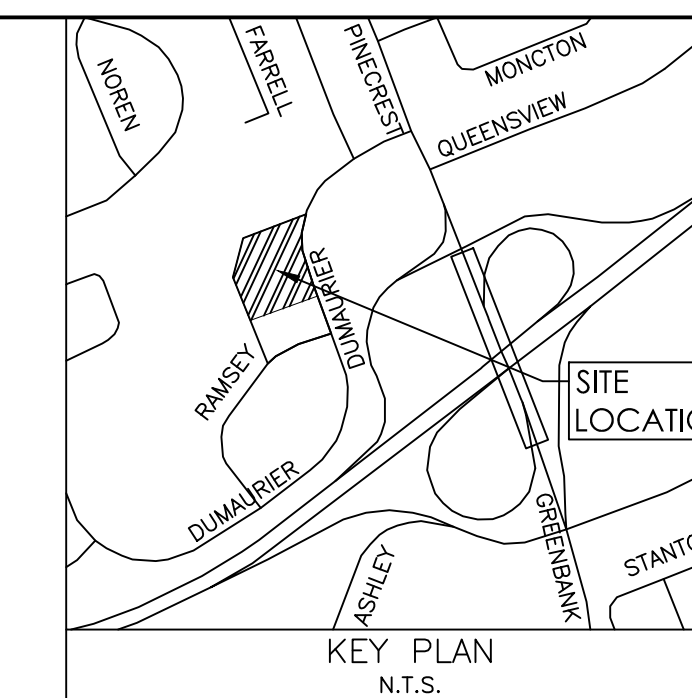

Legend

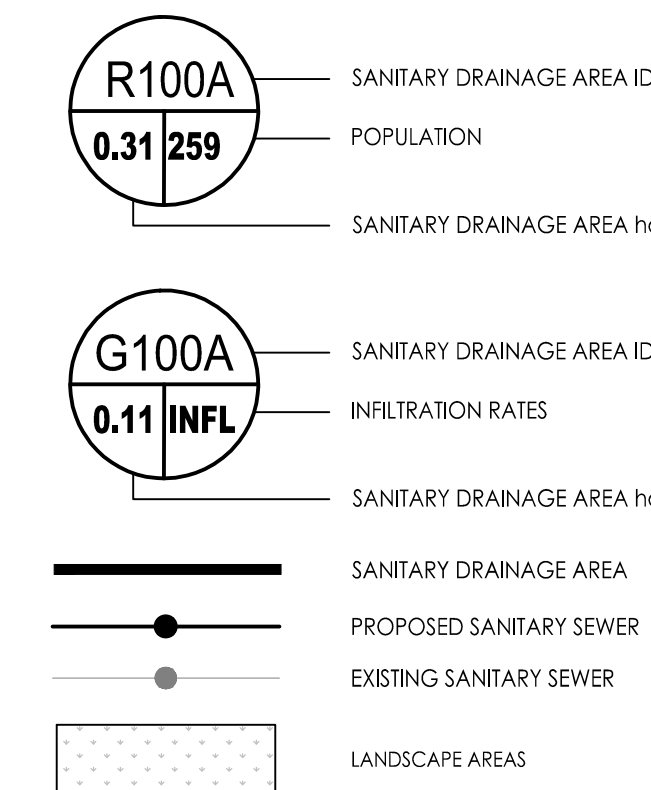

Notes

| SANITARY STATS | |
|---|-------------------------|
| POPULATION COUNT | |
| 240 - 1 BEDROOM APTS @ 1.4PPU = 336 PEOPLE | |
| 161 - 2 BEDROOM APTS @ 2.1PPU = 338 PEOPLE | |
| 6 - 3 BEDROOM APTS @ 3.1PPU = 19 PEOPLE | |
| TOTAL POPULATION = 693 | |
| TOTAL COMMERCIAL SPACE = 200.0m² @ 0.02ha | @ 28.00 L/ha/day |

| | | | | |
|---|--|-----|-----|----------|
| 5 | REVISED PER SITE PLAN | MJS | DCT | 25.11.13 |
| 4 | REVISED SANITARY SERVICING | MJS | DCT | 25.05.29 |
| 3 | REVISED AS PER CITY COMMENTS / SITE PLAN | MJS | DCT | 24.09.18 |
| 2 | REVISED AS PER CITY COMMENTS / SITE PLAN | WAJ | DCT | 24.07.05 |
| 1 | REVISED AS PER CITY COMMENTS / SITE PLAN | MJS | MF | 23.03.15 |
| 0 | ISSUED TO CITY FOR SPA | MJS | AMP | 21.02.17 |

Revision By Appd. YY.MM.DD

| | | | | | |
|------------|--------------|------|-------|------|----------|
| File Name: | 160401596-DB | MJS | MF | MJS | 21.01.07 |
| | | Dwn. | Chkd. | Dgn. | YY.MM.DD |

Permit-Seal




Client/Project
BRIGIL HOMES

2829 DUMAUURIE AVENUE
40 STOREY APARTMENT BUILDING
OTTAWA, ON, CANADA

Title
SANITARY DRAINAGE PLAN

| | | |
|-------------|--------|-----------|
| Project No. | Scale | 0 3 9 15m |
| 160401596 | 1:300 | |
| Drawing No. | Sheet | Revision |
| SA-1 | 8 of 8 | 5 |

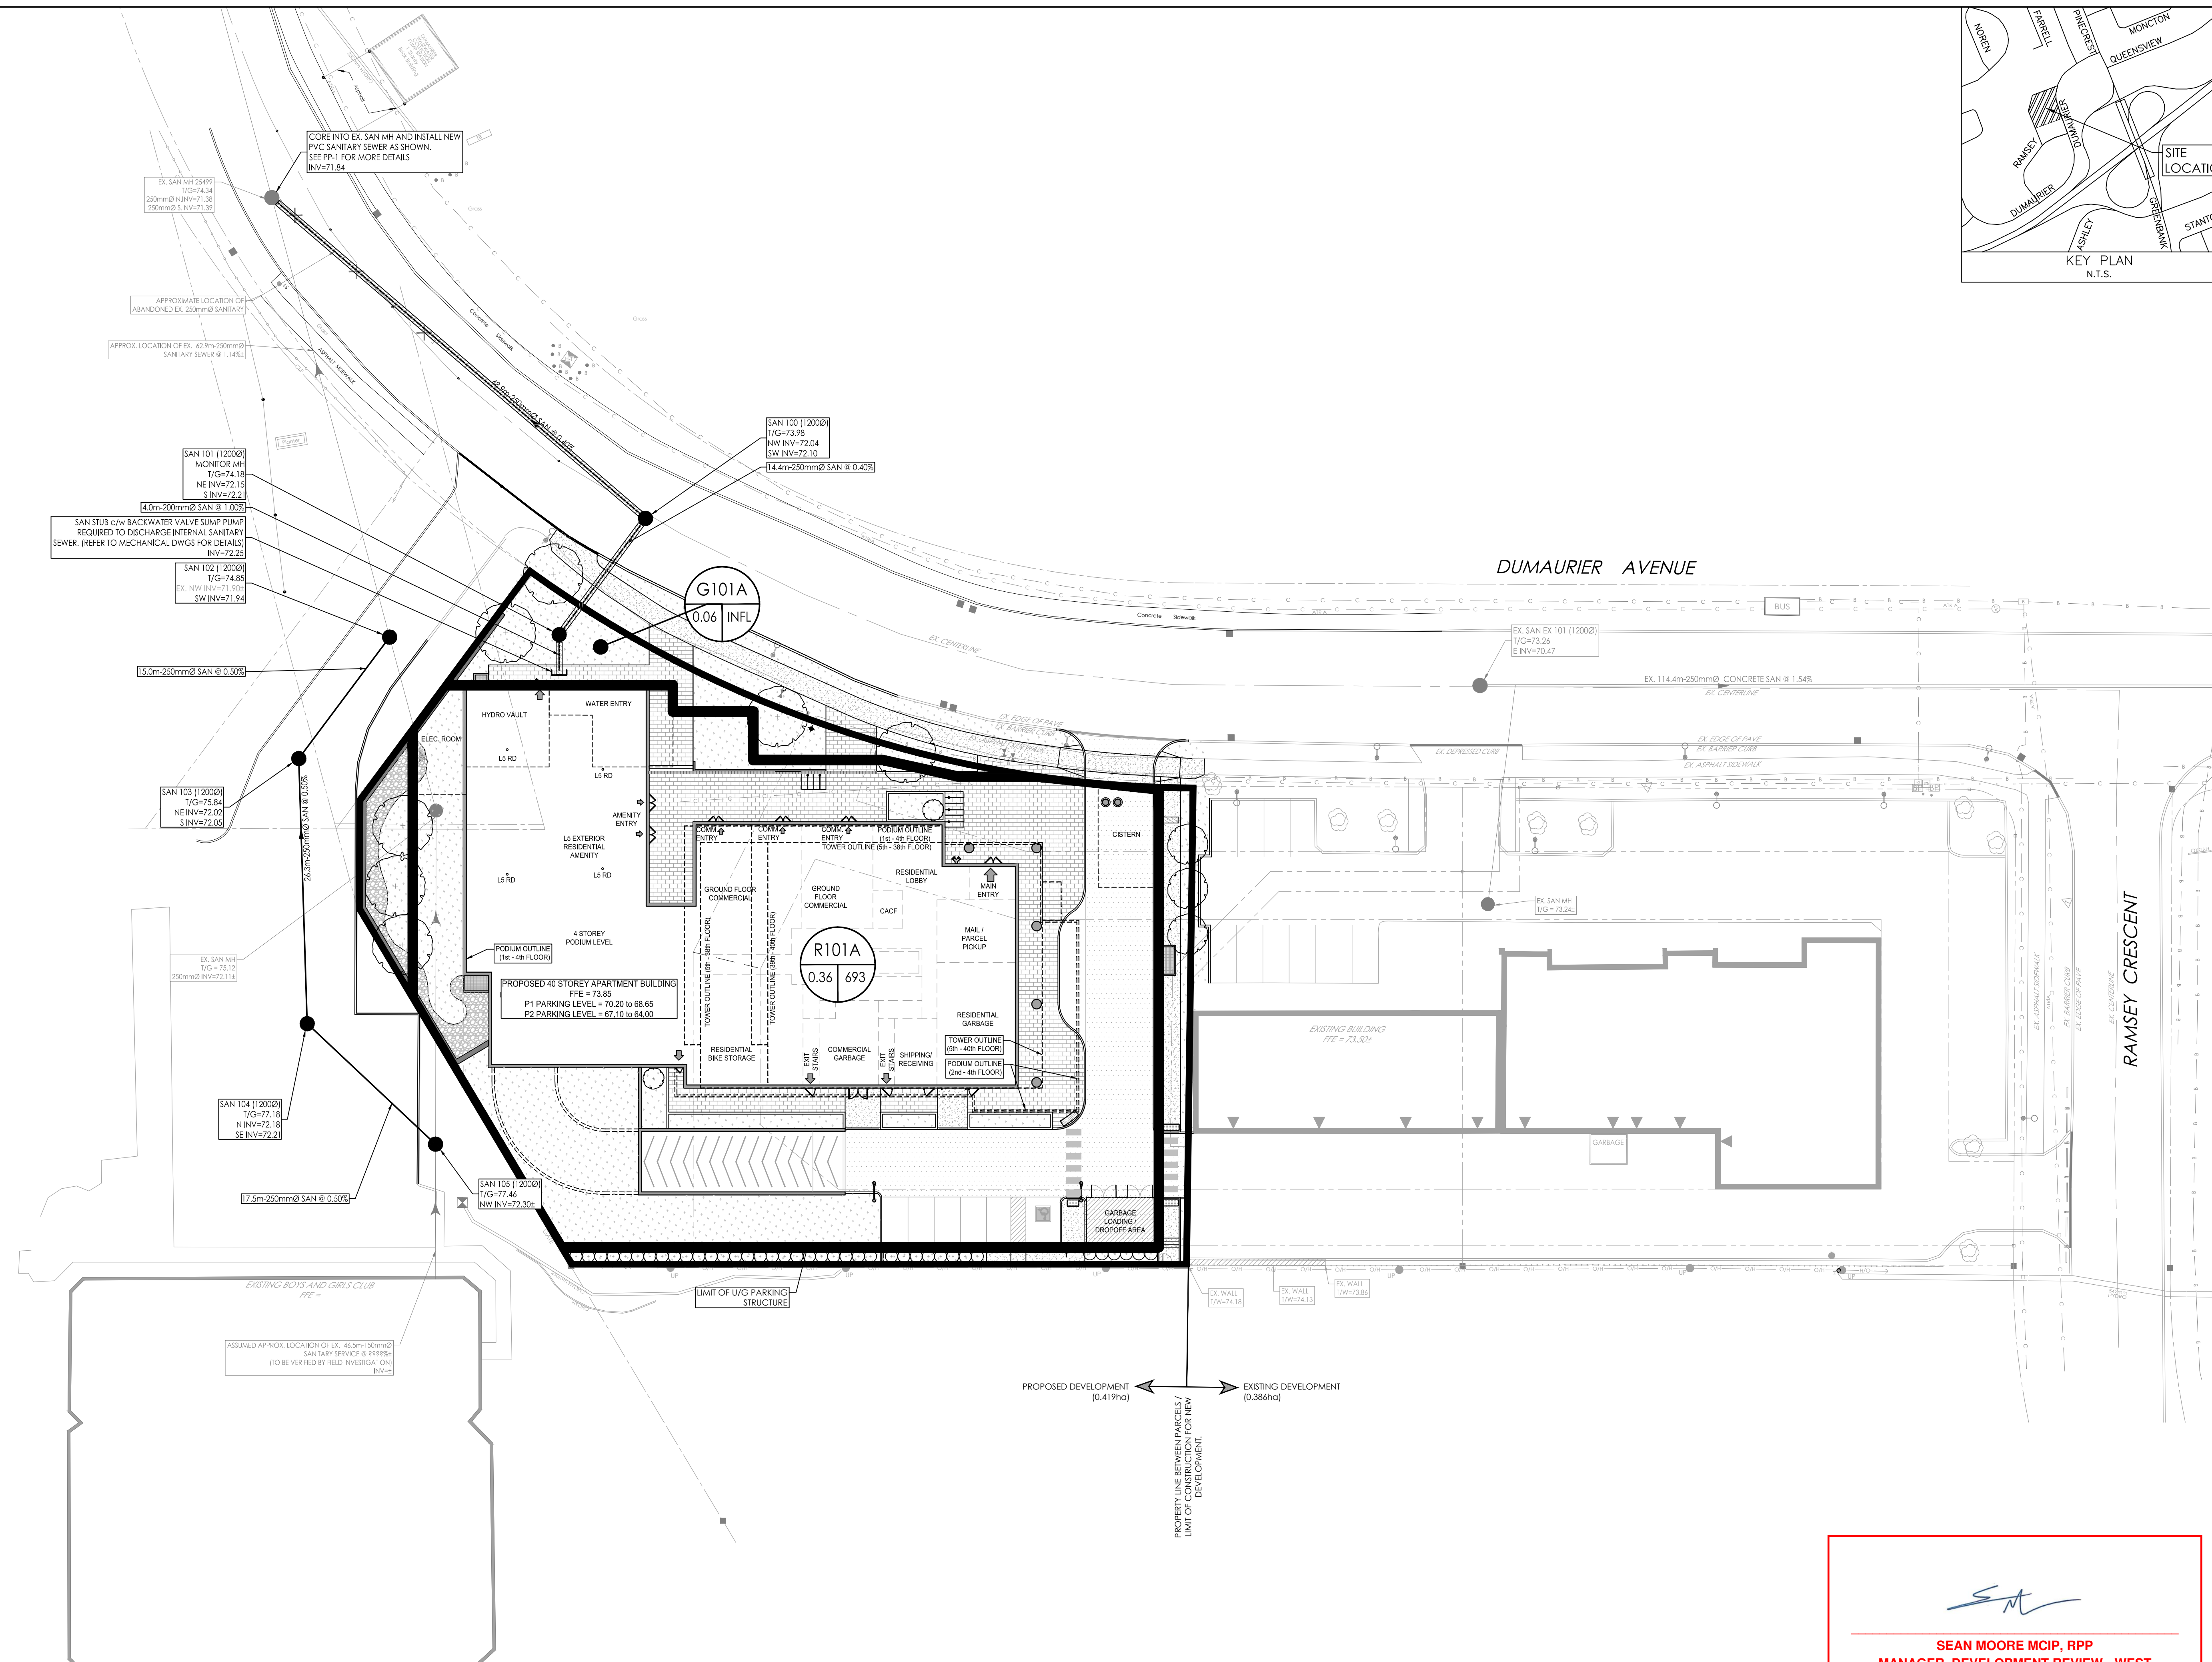

APPROVED
By Sean Moore at 3:57 pm, May 25, 2026

SEAN MOORE MCIP, RPP
MANAGER, DEVELOPMENT REVIEW - WEST
PLANNING, INFRASTRUCTURE & ECONOMIC
DEVELOPMENT DEPARTMENT, CITY OF OTTAWA