


SOUTH ELEVATION

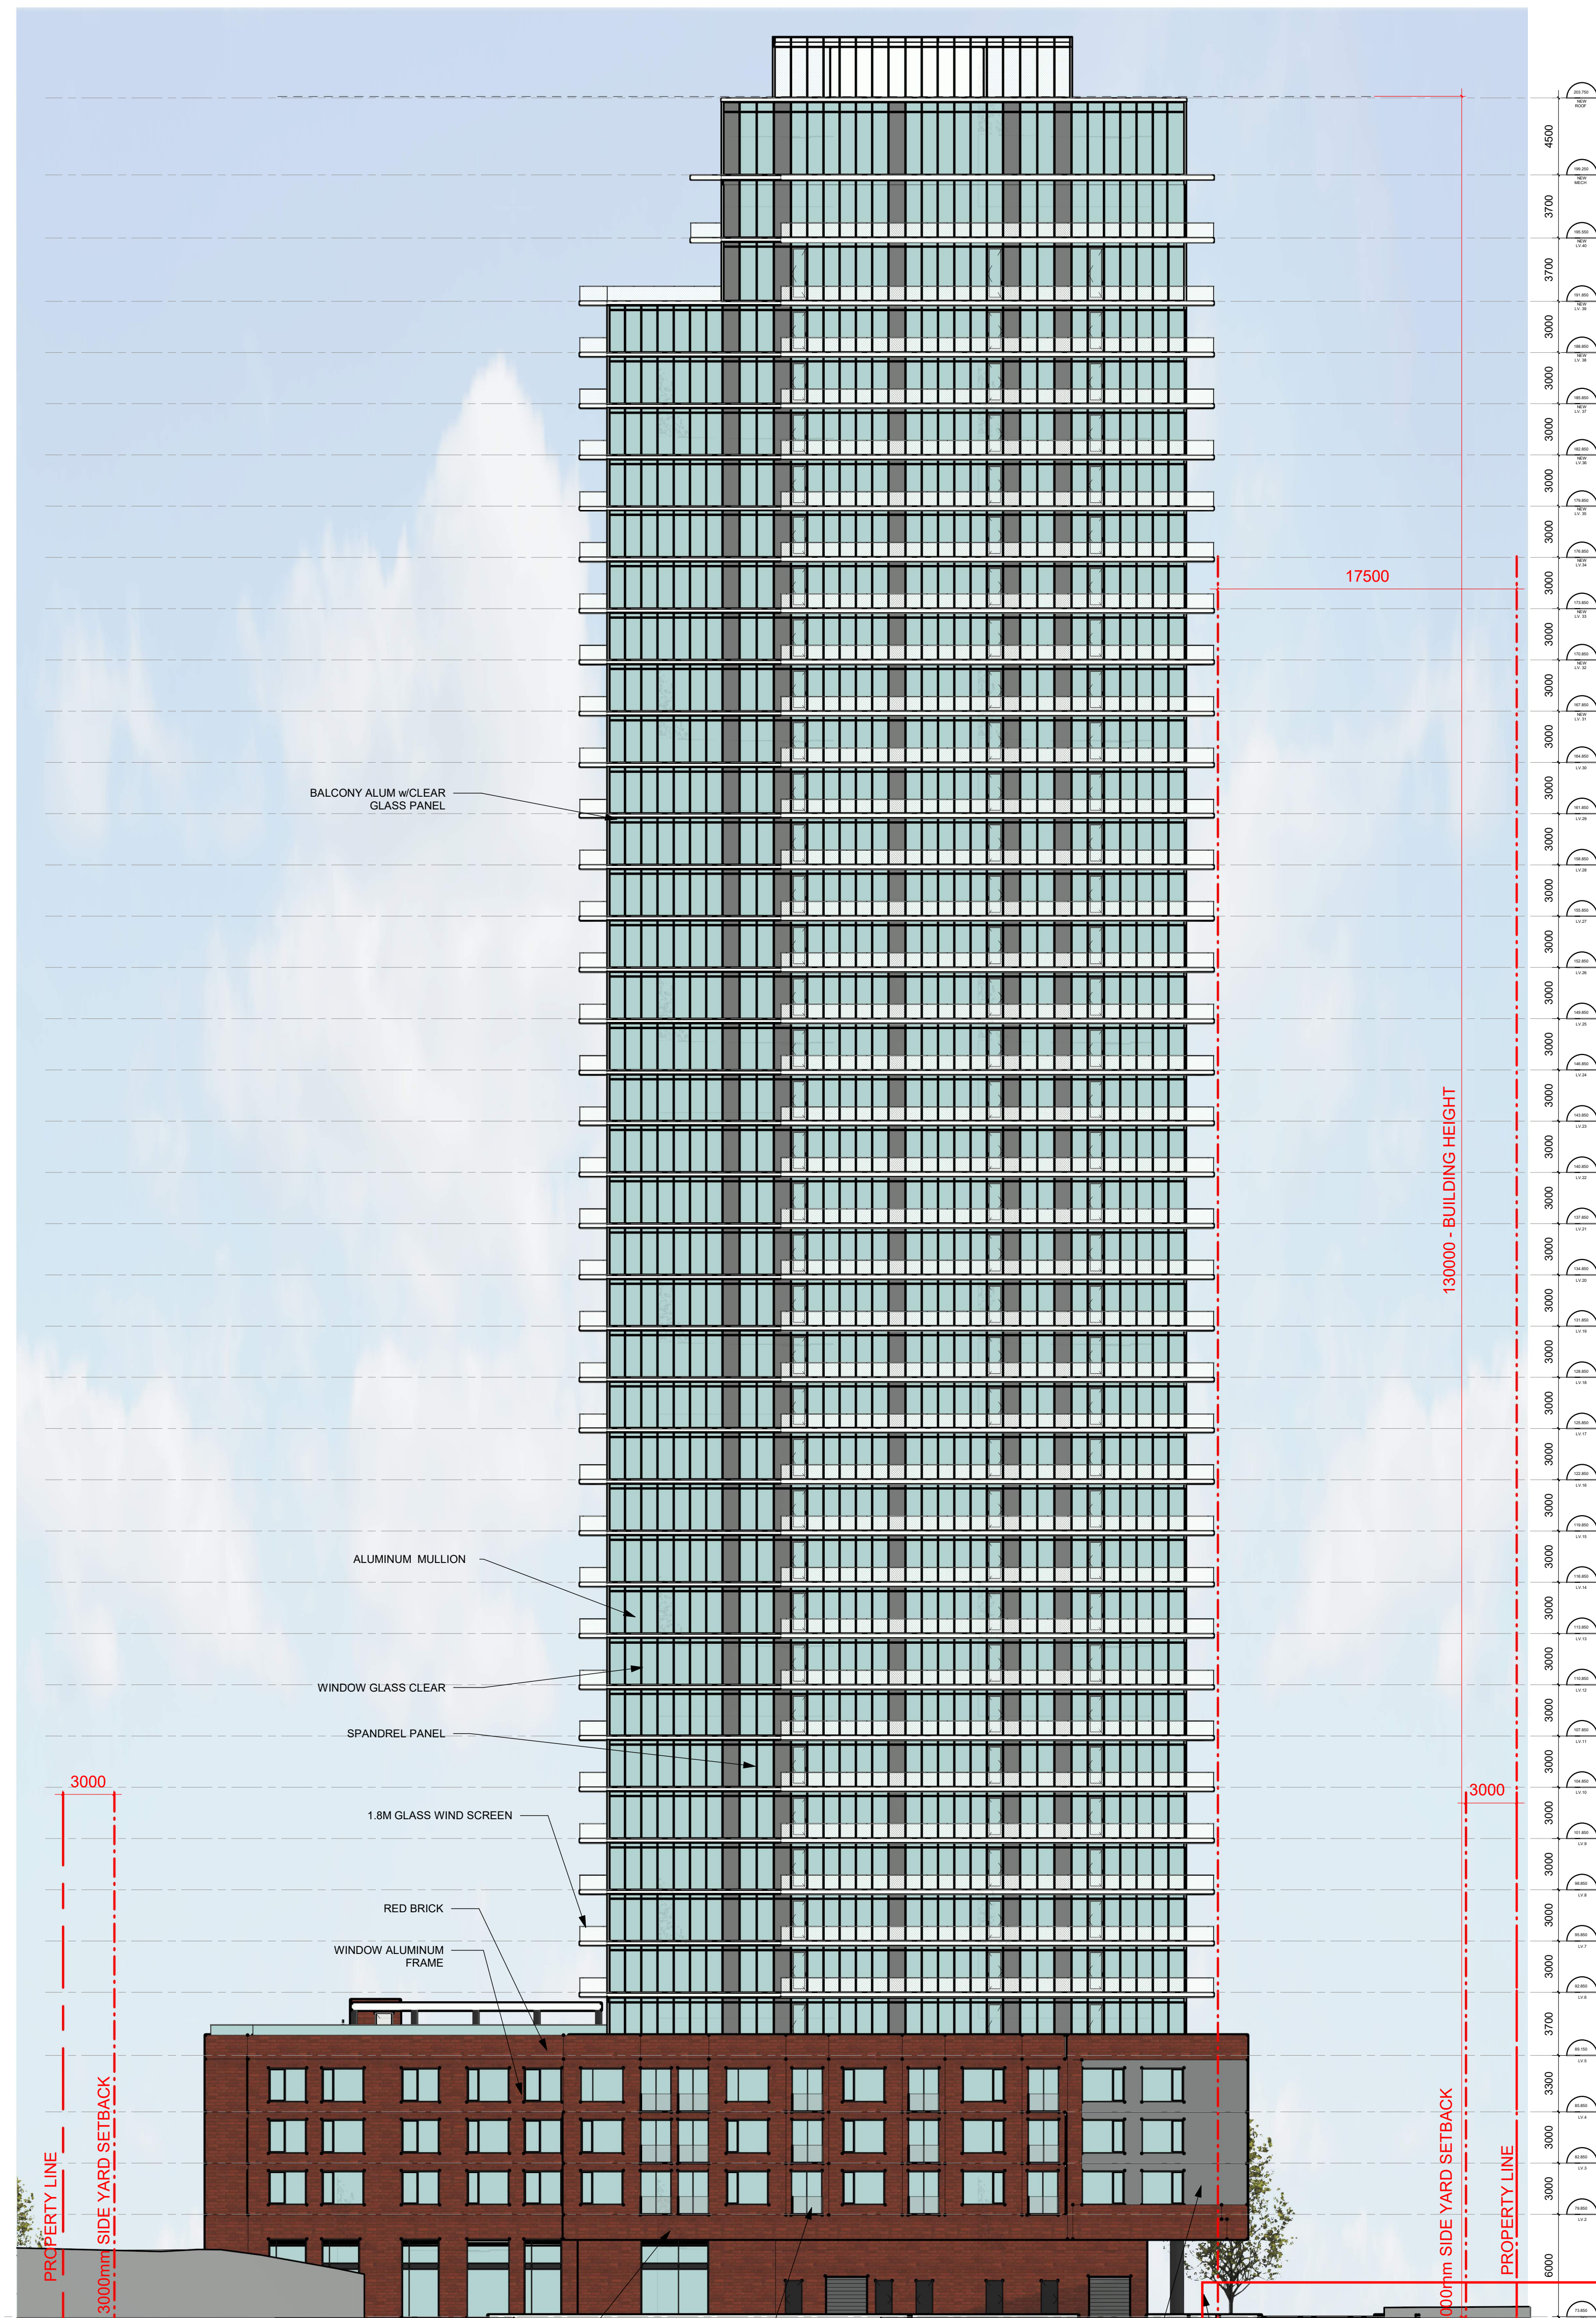

WEST ELEVATION

APPROVED
By Sean Moore at 3:54 pm, May 25, 2026

SEAN MOORE MCIP, RPP
MANAGER, DEVELOPMENT REVIEW - WEST
PLANNING, INFRASTRUCTURE & ECONOMIC
DEVELOPMENT DEPARTMENT, CITY OF OTTAWA


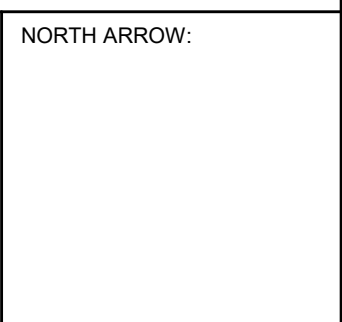
IT IS THE RESPONSIBILITY OF THE APPROPRIATE CONTRACTOR TO CHECK AND VERIFY ALL DIMENSIONS ON SITE AND TO REPORT ALL ERRORS AND/OR OMISSIONS TO THE ARCHITECT.
ALL CONTRACTORS MUST COMPLY WITH ALL PERTINENT CODES AND BY-LAWS.
THIS DRAWING MAY NOT BE USED FOR CONSTRUCTION UNTIL SIGNED BY THE ARCHITECT.
DO NOT SCALE DRAWINGS.
COPYRIGHT RESERVED.

- NOTATION SYMBOLS:**
- (00) INDICATES DRAWING NOTES, LISTED ON EACH SHEET.
 - (00) INDICATES ASSEMBLY TYPE; REFER TO TYPICAL ASSEMBLIES SCHEDULE.
 - (00) INDICATES WINDOW TYPE; REFER TO WINDOW ELEVATIONS AND DETAILS ON A900 SERIES.
 - (000) INDICATES DOOR TYPE; REFER TO DOOR SCHEDULE AND DETAILS ON A900 SERIES.
 - (00) TITLE
 - (000000) SCALE
 - (000000) DETAIL REFERENCE PAGE
 - (000000) DETAIL CROSS REFERENCE PAGE

- GENERAL NOTES:**
- (A) REFER TO TYPICAL ASSEMBLIES SHEET FOR WALL PARTITION, ROOF CEILING & FLOOR TYPES.
 - (B) REFER TO DOOR TYPES AND HARDWARE REQUIREMENTS.
 - (C) REFER TO DOOR SCHEDULE ON A900 SERIES. ALL INTERIOR DIMENSIONS ARE TAKEN FROM THE FACE OF WALL FINISH.
 - (D) ALL EXTERIOR DIMENSIONS ARE TAKEN FROM THE FACE OF CLADDING.
 - (E) ALL EXTERIOR WALLS ARE TO BE TYPE W1 UNLESS NOTED OTHERWISE.
 - (F) ALL INTERIOR PARTITIONS ARE TO BE TYPE W1 UNLESS NOTED OTHERWISE.
 - (G) ALL REINFORCED CONCRETE SUSPENDED SLABS, COLUMNS & BEAMS HAVE A MIN. FRR OF 2 HRS (AS DETERMINED BY OBC SB-2) UNLESS OTHERWISE STATED.

No.	DESCRIPTION	DATE
5	ISSUED FOR SPARE-ZONING R5	19.11.25
4	ISSUED FOR SPARE-ZONING R4	08.10.24
3	ISSUED FOR SPARE-ZONING R3	08.07.24
2	UPDATED SPA - R2	03.11.22
1	ISSUED FOR SPARE-ZONING	08.06.21

REVISIONS:

ARCHITECT SEAL:  NORTH ARROW: 

CLIENT:
brigil

ARCHITECT:
rla/architecture
56 Beech Street, Ottawa, Ontario K1S 3J6
t.613.724.9932 f.613.724.1209 www.rodericklahey.ca

PROJECT TITLE:
2829 DUMAURIER AVENUE
2829 DUMAURIER AVE, OTTAWA, ON

SHEET TITLE:
ELEVATIONS

DRAWN: G.E.	CHECKED: J.G.
SCALE: 1 : 225	SHEET No: A-05b
PROJECT No: 1922	

PAPER SIZE: ISO Full Bleed B1 (707.00 x 1000.00 MM)

PLOT SCALE: 1:1

C:\Users\jgenwin\OneDrive - Roderick Lahey Architect Inc\Documents\1922-2829 Dumaurier - 2025-10-31 R22_jgenwinSAVK7.rvt

PLOT DATE: 2025-11-20 9:02:22 AM

D07-12-21-0110 #18503