


IT IS THE RESPONSIBILITY OF THE APPROPRIATE CONTRACTOR TO CHECK AND VERIFY ALL DIMENSIONS ON SITE AND TO REPORT ALL ERRORS AND/OR OMISSIONS TO THE ARCHITECT.
 ALL CONTRACTORS MUST COMPLY WITH ALL PERTINENT CODES AND BY-LAWS.
 THIS DRAWING MAY NOT BE USED FOR CONSTRUCTION UNTIL SIGNED BY THE ARCHITECT.
 DO NOT SCALE DRAWINGS.
 COPYRIGHT RESERVED.

NOTATION SYMBOLS:

(00)	INDICATES DRAWING NOTES, LISTED ON EACH SHEET.
(00)	INDICATES ASSEMBLY TYPE; REFER TO TYPICAL ASSEMBLIES SCHEDULE.
(00)	INDICATES WINDOW TYPE; REFER TO WINDOW ELEVATIONS AND DETAILS ON A900 SERIES.
(000)	INDICATES DOOR TYPE; REFER TO DOOR SCHEDULE AND DETAILS ON A900 SERIES.
(000)	INDICATES DETAIL NUMBER.
(00)	TITLE
(000000)	SCALE
(000000)	DETAIL REFERENCE PAGE
(000000)	DETAIL CROSS REFERENCE PAGE


- GENERAL NOTES:**
- (A) REFER TO TYPICAL ASSEMBLIES SHEET FOR WALL PARTITION, ROOF CEILING & FLOOR TYPES.
 - (B) REFER TO TYPICAL ASSEMBLIES SCHEDULE FOR DOOR TYPES AND HARDWARE REQUIREMENTS.
 - (C) REFER TO DOOR SCHEDULE ON A900 SERIES. ALL INTERIOR DIMENSIONS ARE TAKEN FROM THE FACE OF WALL FINISH.
 - (D) ALL EXTERIOR DIMENSIONS ARE TAKEN FROM THE FACE OF CLADDING.
 - (E) ALL EXTERIOR WALLS ARE TO BE TYPE W1 UNLESS NOTED OTHERWISE.
 - (F) ALL INTERIOR PARTITIONS ARE TO BE TYPE T1 UNLESS NOTED OTHERWISE.
 - (G) ALL REINFORCED CONCRETE SUSPENDED SLABS, COLUMNS & BEAMS HAVE A MIN. FRR OF 2 HRS (AS DETERMINED BY OBC S8-2) UNLESS OTHERWISE STATED.

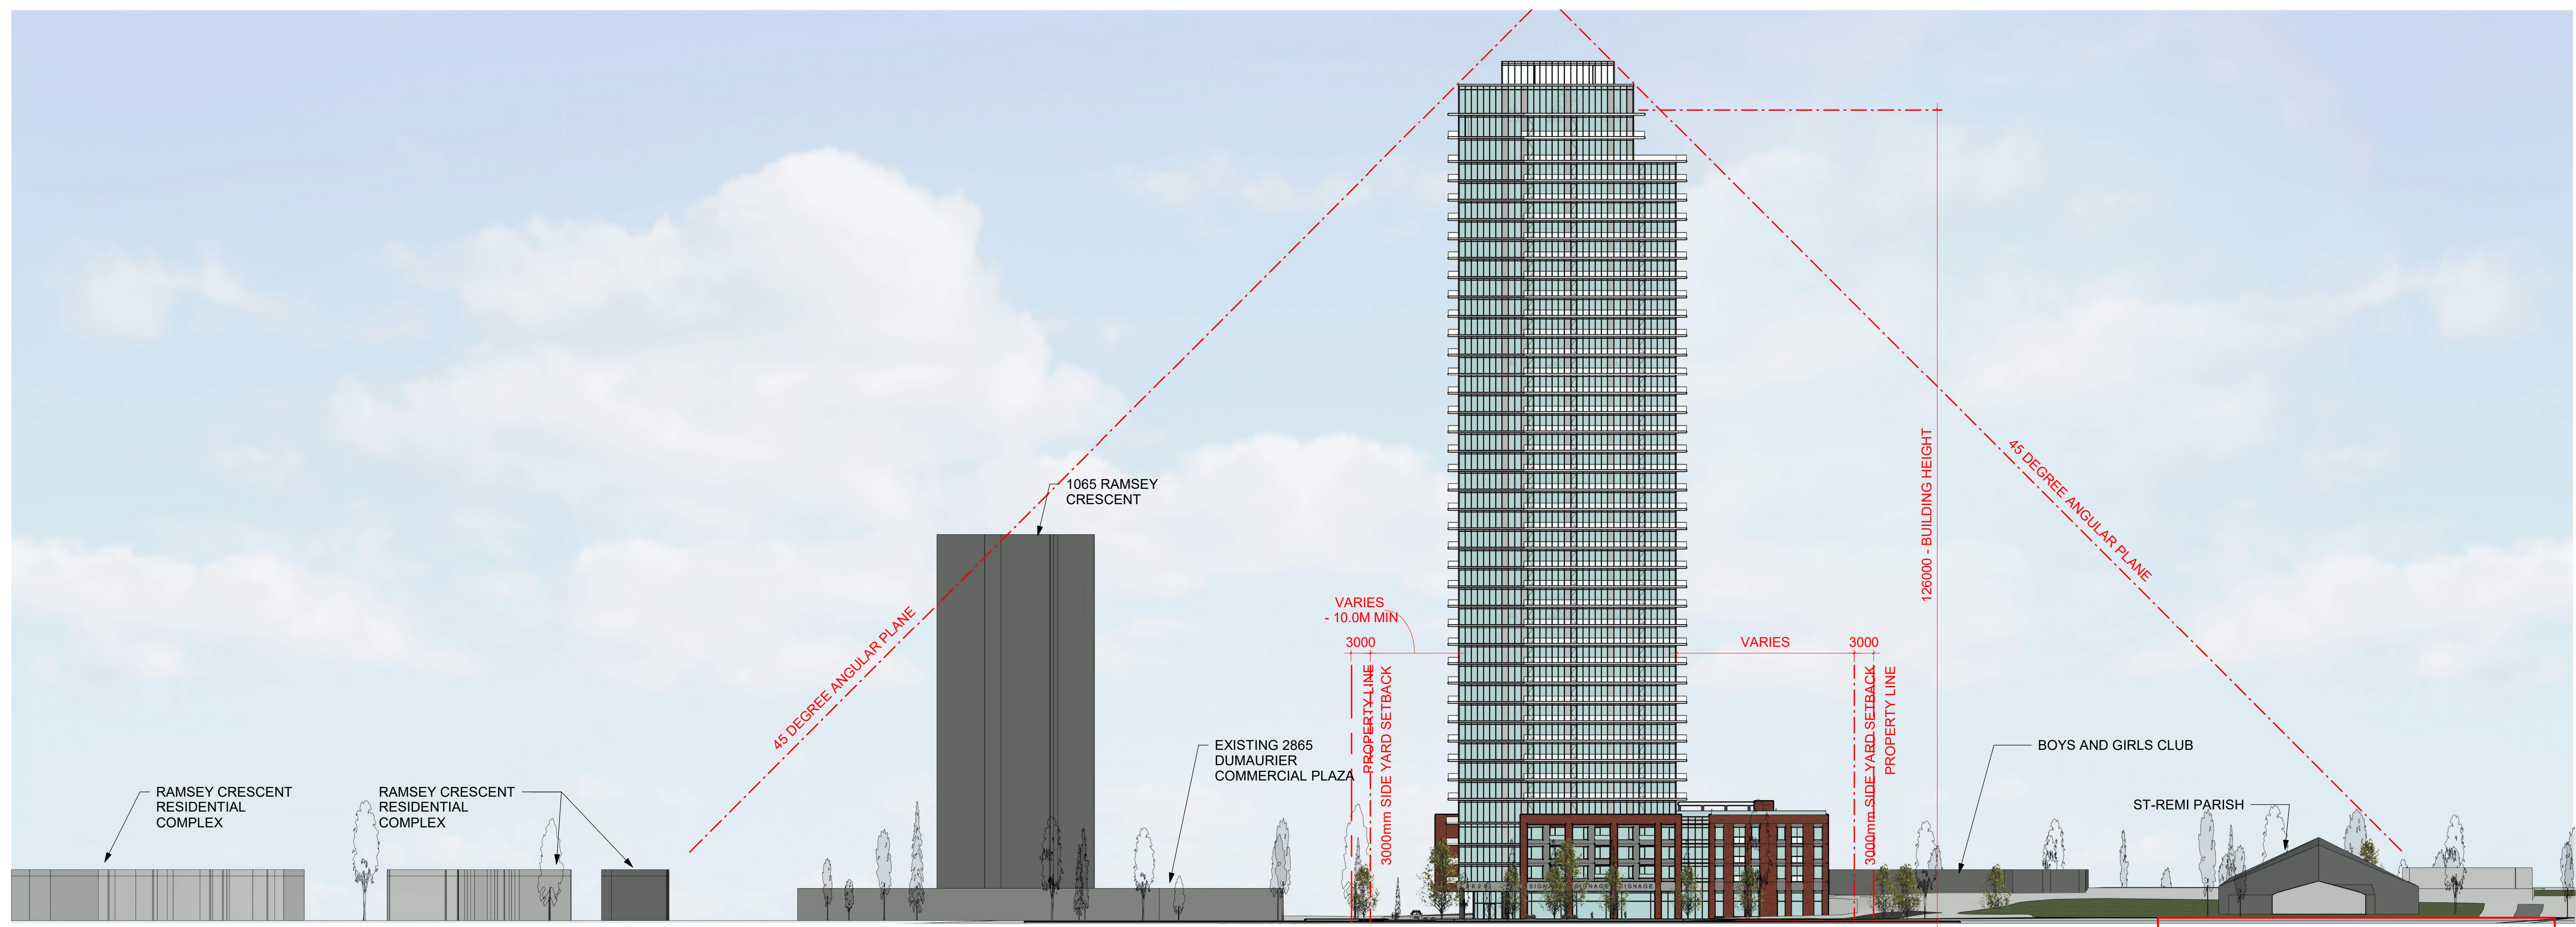

VIEW LOOKING WEST

APPROVED
 By Sean Moore at 3:58 pm, May 25, 2026

SM
SEAN MOORE MCIP, RPP
 MANAGER, DEVELOPMENT REVIEW - WEST
 PLANNING, INFRASTRUCTURE & ECONOMIC
 DEVELOPMENT DEPARTMENT, CITY OF OTTAWA

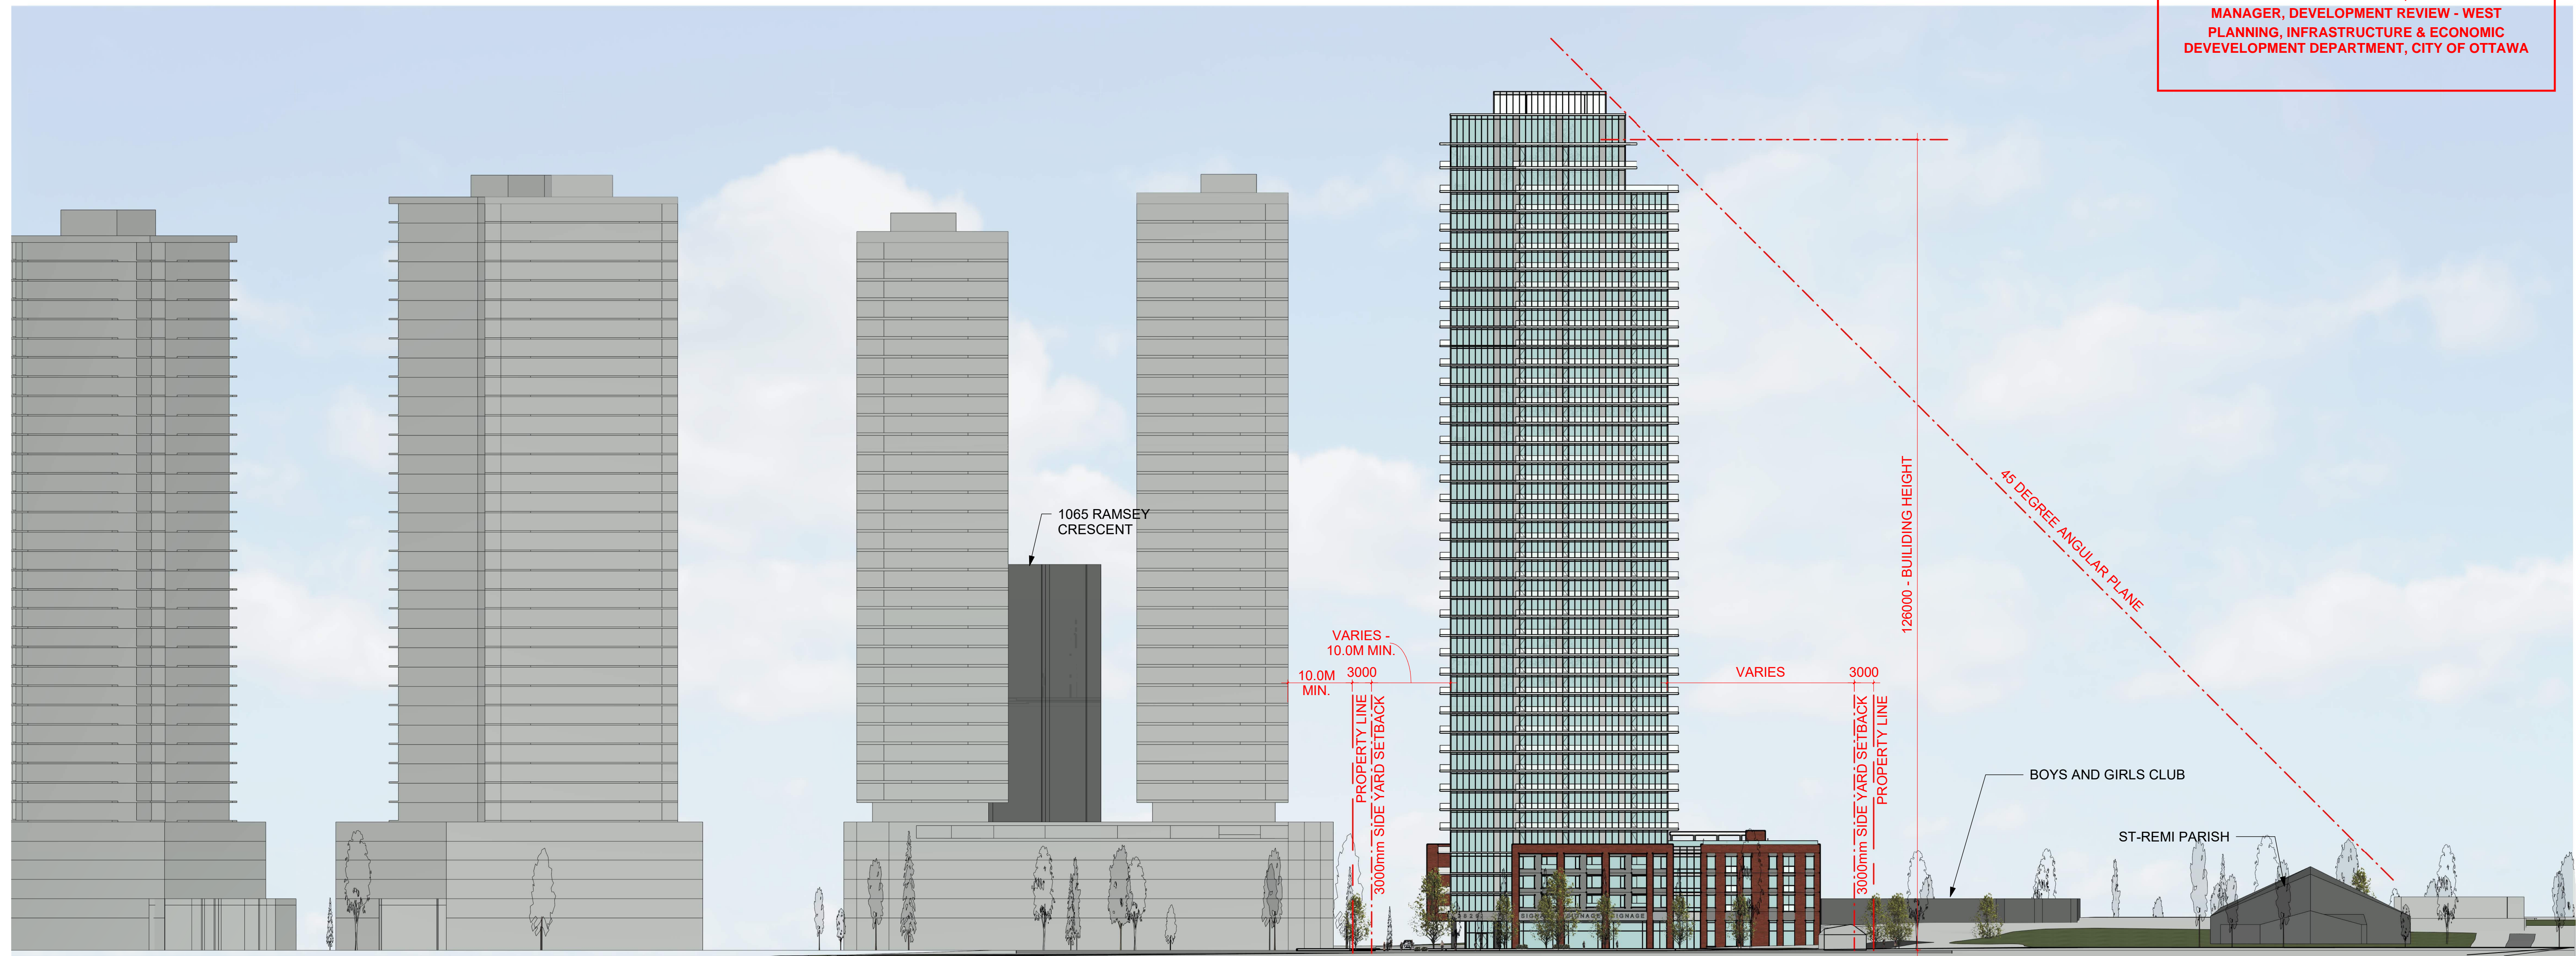

FUTURE VIEW LOOKING WEST

No.	DESCRIPTION	DATE
6	ISSUED FOR SPARE-ZONING R6	27.03.26
5	ISSUED FOR SPARE-ZONING R5	19.11.25
4	ISSUED FOR SPARE-ZONING R4	08.10.24
3	ISSUED FOR SPARE-ZONING R3	08.07.24
2	UPDATED SPA - R2	03.11.22
1	ISSUED FOR SPARE-ZONING	08.06.21

REVISIONS:

ARCHITECT SEAL:

NORTH ARROW:

CLIENT:
brigil

ARCHITECT:
 rla/architecture
 56 Beech Street, Ottawa, Ontario K1S 3J6
 t.613.724.9932 f.613.724.1209 www.rodericklahey.ca

PROJECT TITLE:
2829 DUMAURIER AVENUE
 2829 DUMAURIER AVE, OTTAWA, ON

SHEET TITLE:
OVERALL SITE ELEVATIONS

DRAWN: G.E.	CHECKED: J.G.
SCALE: 1 : 500	SHEET No: A-11
PROJECT No: 1922	

PAPER SIZE: ISO Full Bleed B1 (707.00 x 1000.00 MM)

PLOT SCALE: 1:1

C:\Users\jgenwin\OneDrive - Roderick Lahey Architect Inc\Documents\1922-2829 Duma... - 2025-10-31 R22_jgenwinSAVK7.rvt

CLIENT: 2026-03-27 2:04:58 PM

PLOT DATE: 2026-03-27 2:04:58 PM

D07-12-21-0110 #18503