

Contractor shall check all dimensions on the work and report any discrepancy to the Landscape Architect before proceeding. All drawings and specifications are the property of the Landscape Architect and must be returned at the completion of the work. This drawing is not to be used for construction until signed by the Landscape Architect.





LEGEND

- PROPERTY LINE
- FENCING**
 - DECORATIVE FENCE
 - ACOUSTIC FENCE
- PLANTING**
 - LARGE DECIDUOUS STREET TREE
 - LARGE DECIDUOUS TREE
 - SMALL/MEDIUM DECIDUOUS TREE
 - SODDING
- PAVING**
 - CIP CONCRETE PAVING
 - STABILIZED GRANITE SURFACING
 - UNIT PAVING
- DETAIL KEY**
 - DETAIL NO.
 - SHEET NO.
 - TW 64.00 SPOT ELEVATION

7	Issued for Construction	25-01-24
6	Issued for Addendum 001	24-10-25
5	Issued for Tender	24-10-15
4	Issued for Building Permit	24-09-13
3	Issued for Consultant Coordination	24-09-03
2	Issued for 60% Submission	24-06-28
1	Issued for 30% Submission	24-04-05
No.	Description	Date

Revision
City Approval Stamp

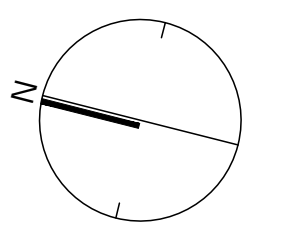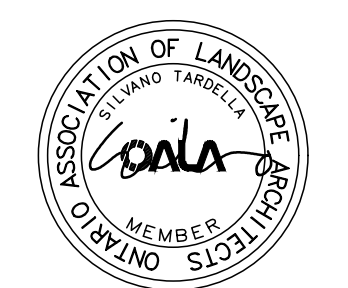

NAK
design strategies

1285 WELLINGTON STREET, OTTAWA, ON K1Y 3A8 CANADA
1.613.237.2345 NAKDESIGNSTRATEGIES.COM

Project

GREYSTONE PHASE 3
225 SCHOLASTIC


OTTAWA, ONTARIO
Title

LANDSCAPE PLAN
GROUND FLOOR

Date 2024-01-18
Scale 1:200
Drawn JE/SW
Checked SC
Job No. 23-232

Sheet

L01

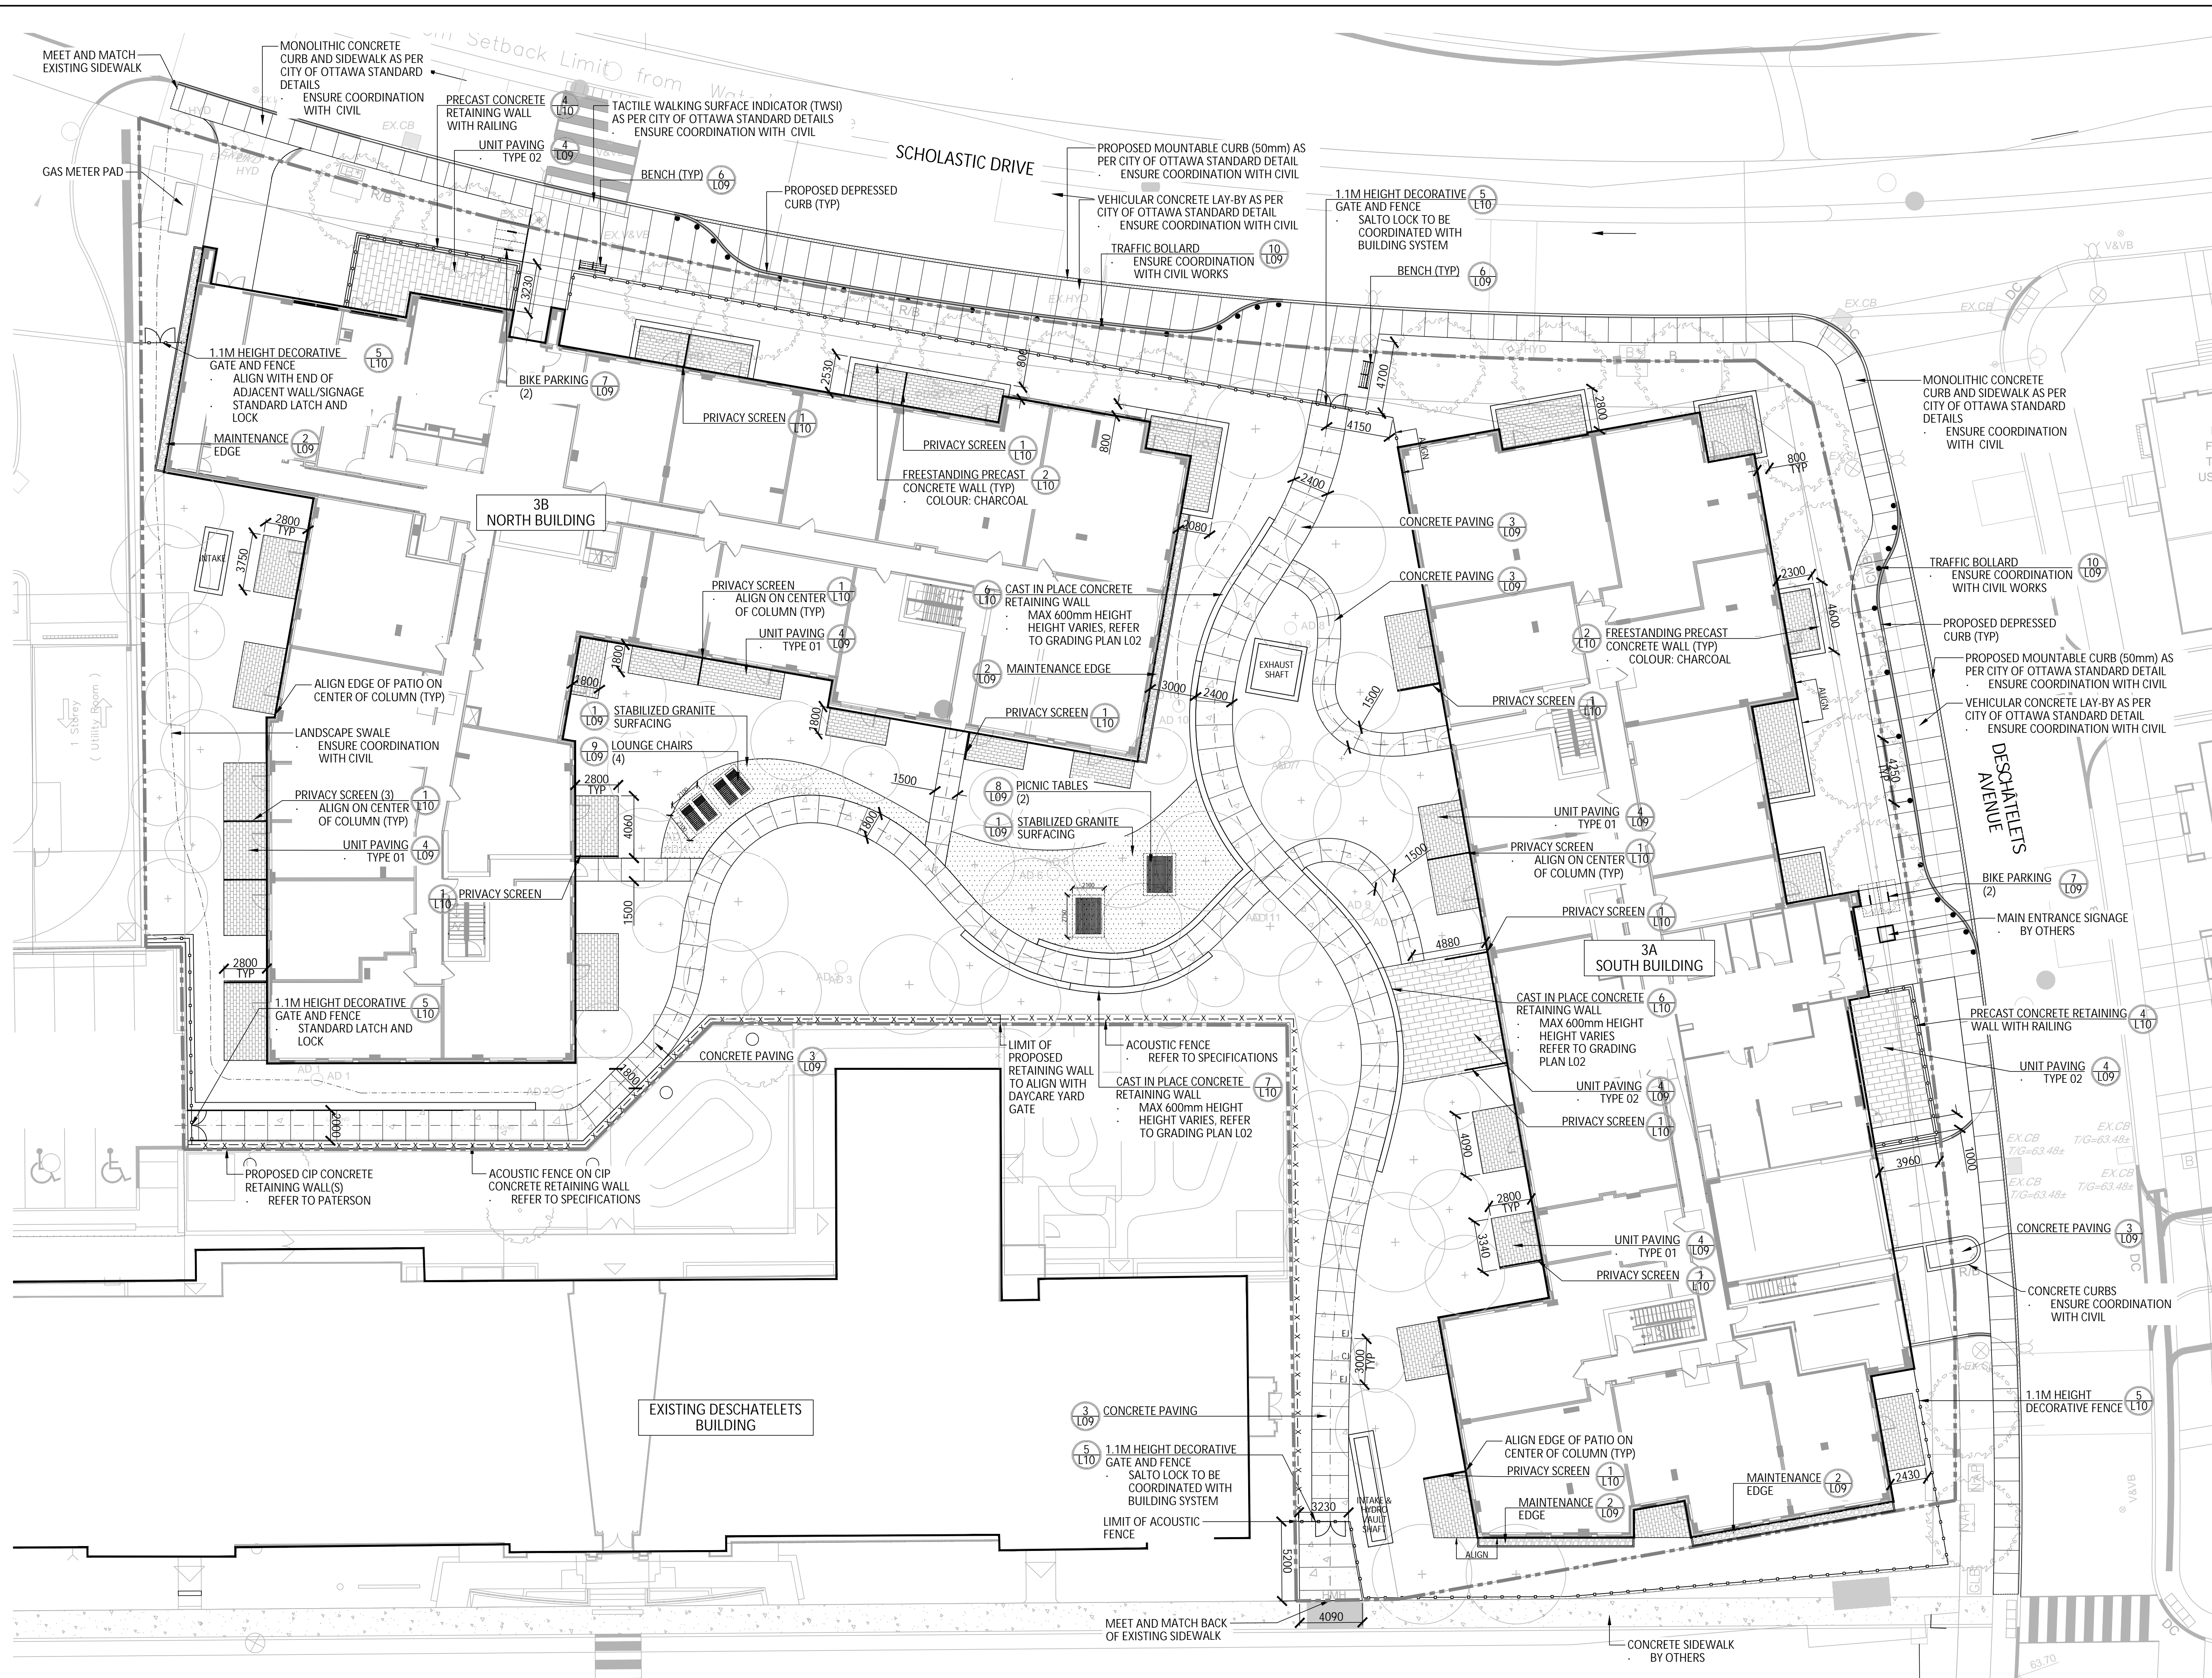

Contractor shall check all dimensions on the work and report any discrepancy to the Landscape Architect before proceeding. All drawings and specifications are the property of the Landscape Architect and must be returned at the completion of the work. This drawing is not to be used for construction until signed by the Landscape Architect.




LEGEND

- PROPERTY LINE
- PLANTING**
- LARGE DECIDUOUS STREET TREE
- LARGE DECIDUOUS TREE
- SMALL/MEDIUM DECIDUOUS TREE
- DECIDUOUS SHRUB
- CONIFEROUS SHRUB
- GRASSES/PERENNIALS
- PLANTING MIX 'A'
- PLANTING MIX 'B'
- PLANTING MIX 'C'
- SODDING
- PLANTING KEY**
- TREE SPECIES
- QUANTITY
- SHRUB SPECIES
- QUANTITY

7	Issued for Construction	25-01-24
6	Issued for Addendum 001	24-10-25
5	Issued for Tender	24-10-15
4	Issued for Building Permit	24-09-13
3	Issued for Consultant Coordination	24-09-03
2	Issued for 60% Submission	24-06-28
1	Issued for 30% Submission	24-04-05
No.	Description	Date

Revision
City Approval Stamp

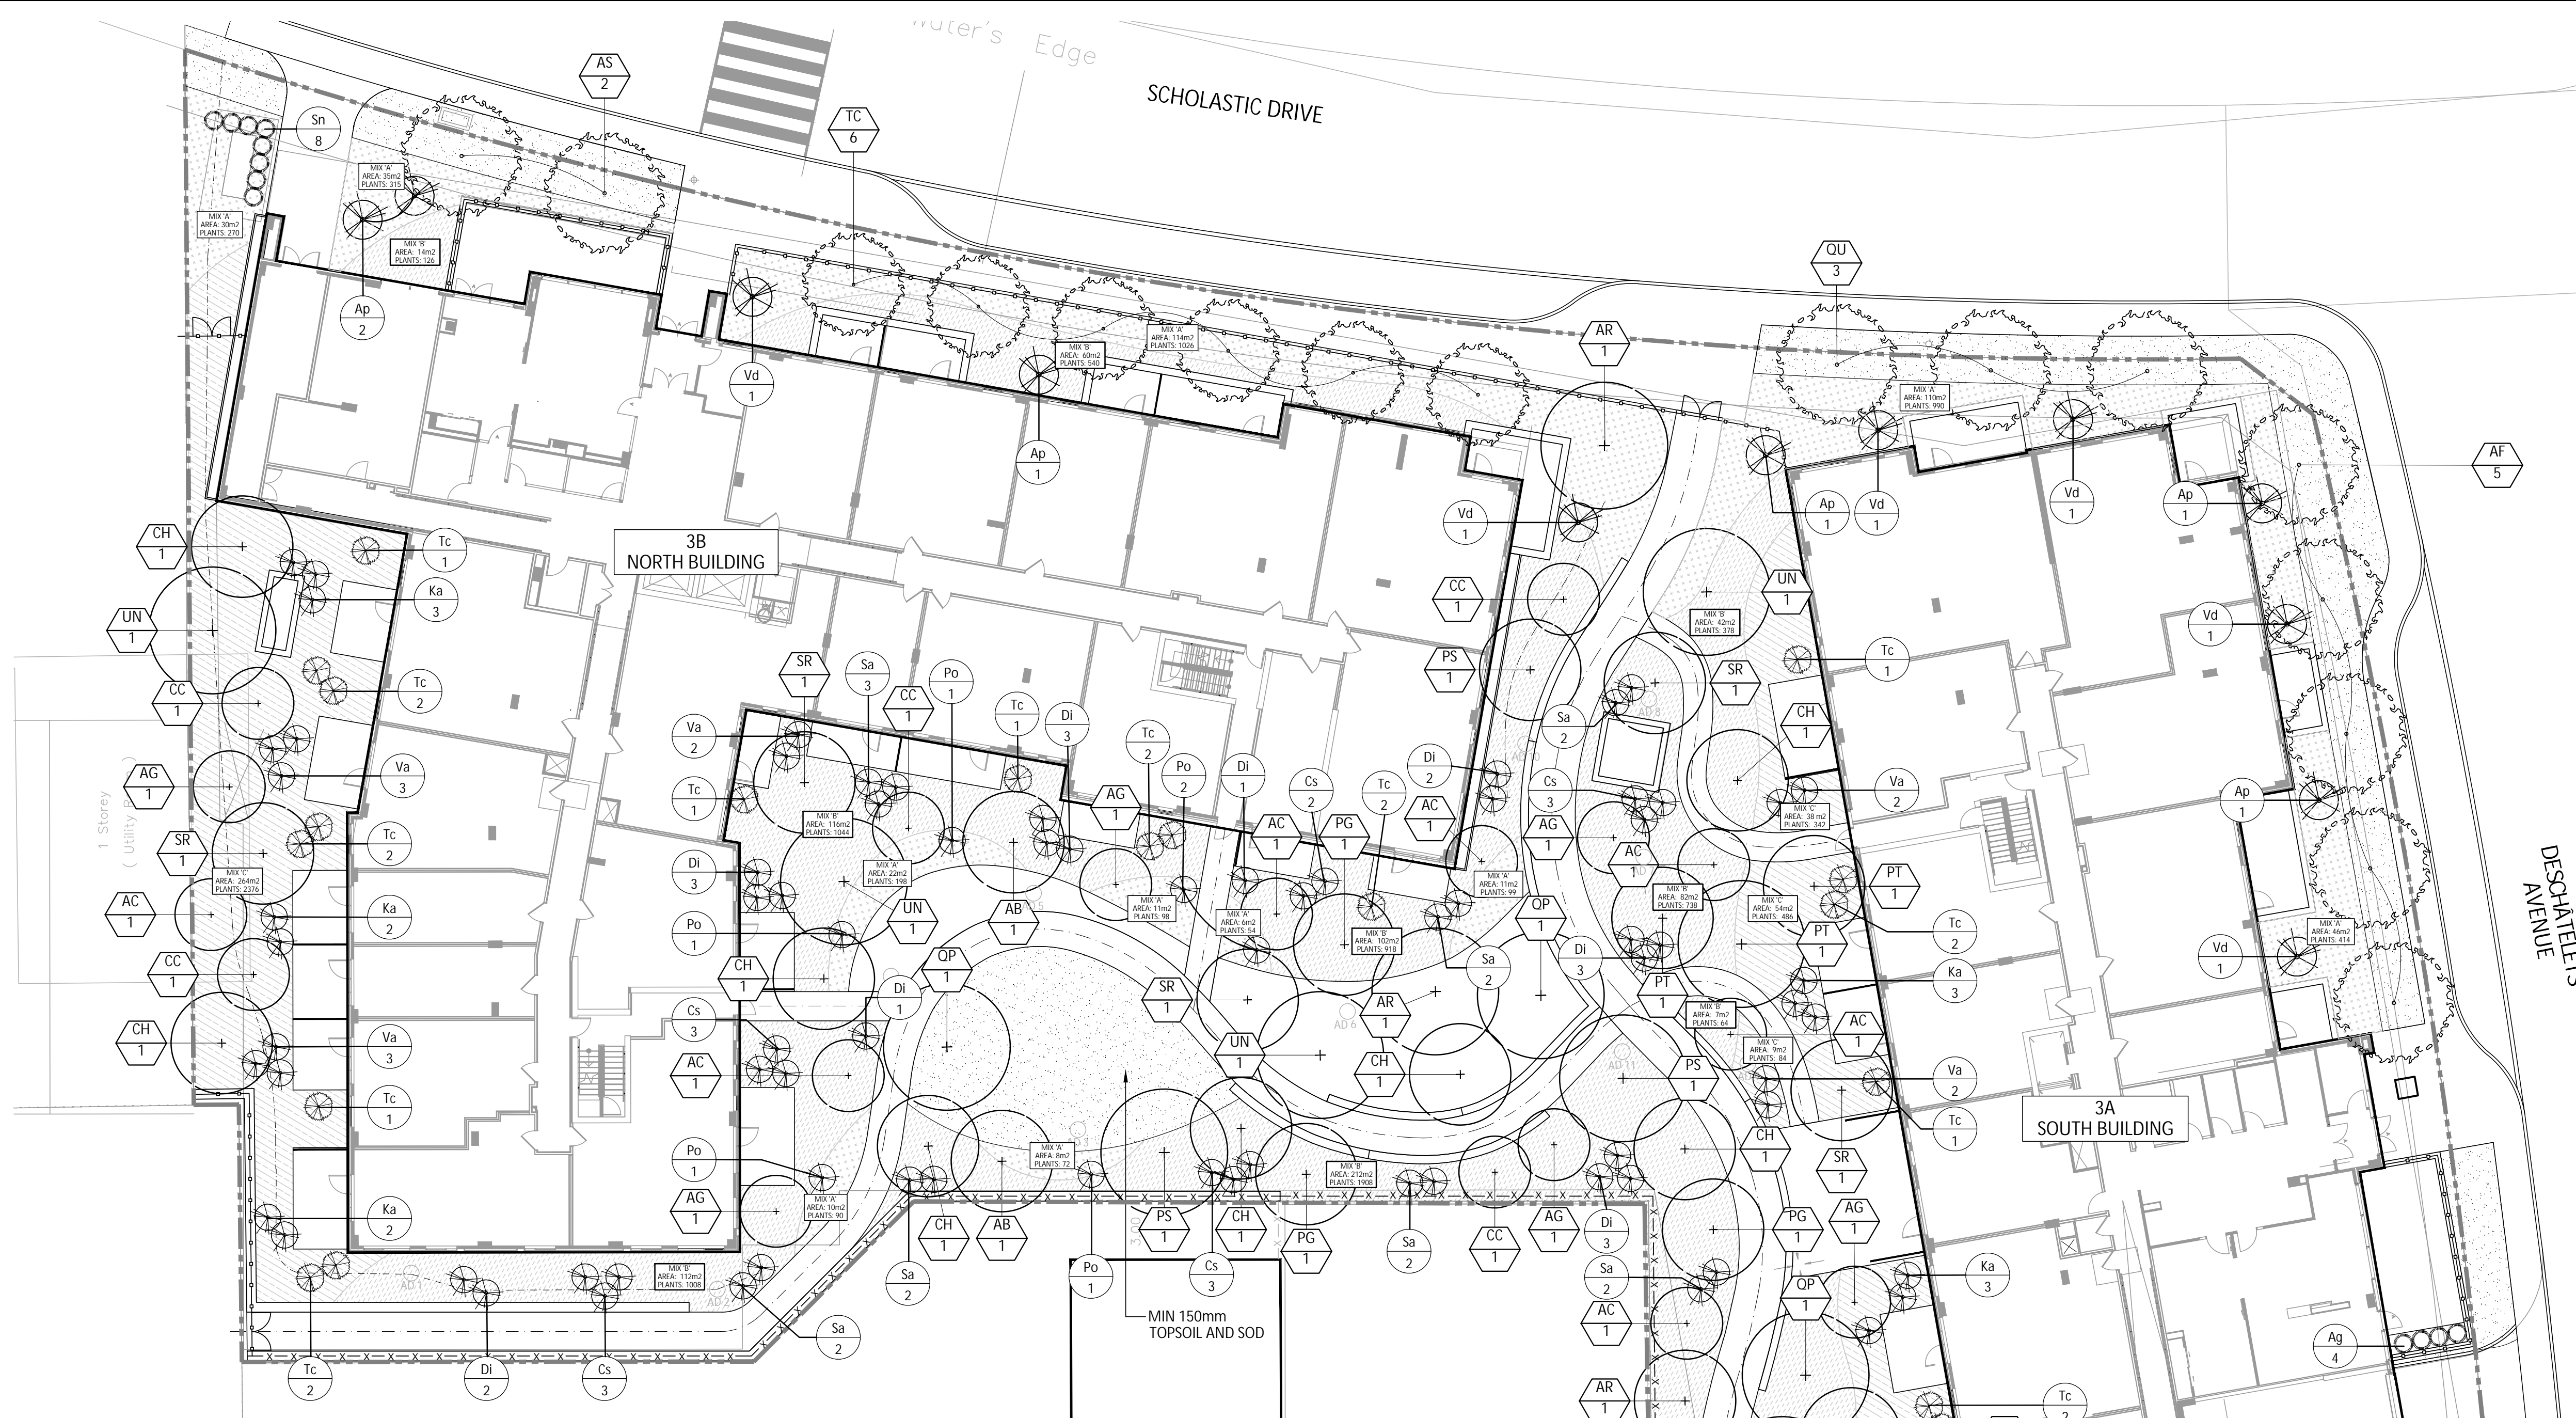

PLANT LIST


KEY	BOTANICAL NAME	COMMON NAME	QUANTITY	SIZE	TYPE
TREE PLANTING PALETTE					
LARGE DECIDUOUS TREES					
AF	ACER X FREEMANII 'AUTUMN BLAZE'	FREEMAN MAPLE	5	70mm CAL	B&B
AR	ACER RUBRUM	RED MAPLE	3	70mm CAL	B&B
AS	ACER SACCHARUM 'AUTUMN FEST'	AUTUMN FEST SUGAR MAPLE	2	70mm CAL	B&B
OB	QUERCUS MACROCARPA	BURR OAK	2	70mm CAL	B&B
OU	QUERCUS MACROCARPA	URBAN PINNACLE	3	70mm CAL	B&B
OP	QUERCUS PALUSTRIS	PIN OAK	3	70mm CAL	B&B
PT	POPULUS TREMULOIDES	TREMBLING ASPEN	2	70mm CAL	B&B
PT	POPULUS TREMULOIDES	TREMBLING ASPEN	4	45mm CAL	B&B
TC	TILIA CORDATA 'RONALD'	NORLIN LINDEN	6	70mm CAL	B&B
UN	ULMUS 'NEW HORIZON'	NEW HORIZON ELM	5	70mm CAL	B&B
SMALL-MEDIUM DECIDUOUS TREES					
AC	AMELANCHIER CANADENSIS	SERVICEBERRY	7	40mm	B&B
AG	ACER GRISEUM	PAPERBARK MAPLE	6	40mm	B&B
CC	CERCIS CANADENSIS	REDBUD	7	40mm	B&B
CH	CARPINUS CAROLINIANA	HORNBEAM	8	40mm	B&B
SR	SYRINGA RETICULATA	JAPANESE LILAC	6	40mm	B&B
CONIFEROUS TREES					
AB	ABIES BALSAMEA	BALSAM FIR	3	3000mm HT	B&B
PG	PICEA GLAUCA	WHITE SPRUCE	3	3000mm HT	B&B
PS	PINUS STROBUS	WHITE PINE	3	3000mm HT	B&B

PLANT LIST

KEY	BOTANICAL NAME	COMMON NAME	QUANTITY	SIZE	TYPE
SHRUB/PERENNIAL/GRASSES PLANTING PALETTE					
PLANT MIX 'A' - FULL SUN - EVENLY DISPERSED GROUPINGS OF 3.5. CONSISTENT SPACING					
al	ASTER LAEVIS	SMOOTH BLUE ASTER	530	1 GAL.	POT
bc	BOUTELLOUA CURTIPENDULA	SIDEOTS GRAMA	530	1 GAL.	POT
cl	COREOPSIS LANCEOLATA	LANCE-LEAVED TICKSEED	530	1 GAL.	POT
ea	ECHINACEA ANGSTIFOLIA	CONEFLOWER	530	1 GAL.	POT
pe	PENSTEMON DIGITALIS	BEARDTONGUE	530	1 GAL.	POT
pp	PHLOX PANICULATA	GARDEN PHLOX	530	1 GAL.	POT
rh	RUDBECKIA HIRTA	BLACK-EYED SUSAN	530	1 GAL.	POT
ss	SCHIZACHYRIUM SCOPARIUM	LITTLE BLUESTEM	530	1 GAL.	POT
sn	SOLIDAGO NERMORALIS	OLD FIELD GOLDENROD	530	1 GAL.	POT
sh	SPOROBOLUS HETEROLEPSIS	PRAIRIE DROPSEED	530	1 GAL.	POT
PLANT MIX 'B' - PART SUN, PART SHADE - EVENLY DISPERSED GROUPINGS OF 3.5. CONSISTENT SPACING					
ac	ANEMONE CANADENSIS	WINDFLOWER	792	1 GAL.	POT
aq	AQUILEGIA CANADENSIS	COLUMBINE	792	1 GAL.	POT
ca	CAMPANULA AMERICANA	TALL BELLFLOWER	792	1 GAL.	POT
cr	CAREX RADIIATA	EASTERN STAR SEDGE	792	1 GAL.	POT
cc	CORNUS CANADENSIS	BUNCHBERRY	792	1 GAL.	POT
dc	DESCHAMPSIA CESPITOSA	TUFTED HAIR GRASS	792	1 GAL.	POT
ed	EURYBIA DIVARICATA	WHITE WOOD ASTER	792	1 GAL.	POT
gm	GERANIUM MANICLATUM	WILD GERANIUM	792	1 GAL.	POT
ha	HEUCHERA AMERICANA	CORAL BELLS	792	1 GAL.	POT
pd	PHLOX DIVARICATA	WHITE WOOD ASTER	792	1 GAL.	POT

PLANT MIX 'C' - FULL SHADE - EVENLY DISPERSED GROUPINGS OF 3.5. CONSISTENT SPACING

as	ASTER CORDIFOLIUS	BLUE WOOD ASTER	399	1 GAL.	POT
ad	ADIANTUM PEDATUM	NORTHERN MAIDENHAIR	399	1 GAL.	POT
af	ATHYRIUM FILIX	FEMINA	399	1 GAL.	POT
ca	CAREX APPALACHICA	APPALACHIAN SEDGE	399	1 GAL.	POT
cp	CAREX PENNSYLVANICA	OAK SEDGE	399	1 GAL.	POT
dm	DRYOPTERIS MARGINALIS	EASTERN WOODFERN	399	1 GAL.	POT
oc	OSMUNDASTRUM CINNAMOMEUM	CINNAMON FERN	399	1 GAL.	POT
pa	POLYSTICHUM AGROSTICHOIDES	CHRISTMAS FERN	399	1 GAL.	POT
tc	TIARELLA CORDIFLORA	FOAM FLOWER	399	1 GAL.	POT
tg	TRILLIUM GRANDIFLORUM	LARGE FLOWERED TRILLIUM	399	1 GAL.	POT
SHRUBS					
As	AESCULUS PARVIFLORA	BOTTLEBRUSH BUCKEYE	8	3 GAL.	POT
Cp	CORNUS SERICEA 'ARCTIC FIRE'	RED TWIG DOGWOOD	19	3 GAL.	POT
DI	DIERVILLA IONICERA	BUSH HONEYSUCKLE	20	3 GAL.	POT
Ka	KALMIA ANGSTIFOLIA	SHEEP LAUREL	15	3 GAL.	POT
Po	PHYSOCARPUS OPUULIFOLIUS	COMMON NINEBARK	6	3 GAL.	POT
Sa	SYMPHORICARPOS ALBUS	SNOWBERRY	17	3 GAL.	POT
Tc	TAXUS CANADENSIS	CANADA YEW	20	3 GAL.	POT
Va	VIBURNUM ACERIFOLIA	MAPLE LEAF VIBURNUM	14	3 GAL.	POT
Vd	VIBURNUM DENTATUM	ARROWOOD VIBURNUM	8	3 GAL.	POT
ORNAMENTAL GRASSES					
Ag	ANDROPOGON GERARDII	BIG BLUE STEM	4	3 GAL.	POT
Sn	SORGHASTRUM NUTANS	INDIAN GRASS	8	3 GAL.	POT

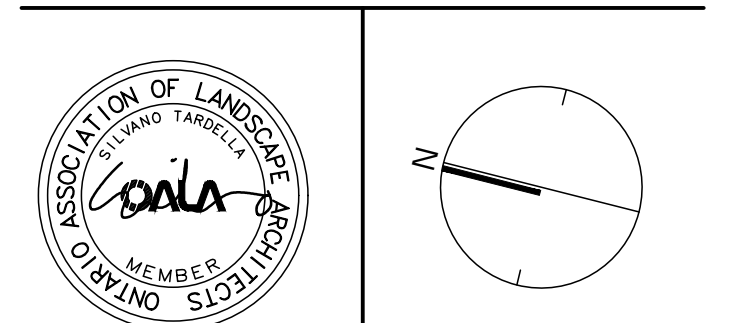

NAK
design strategies
1285 WELLINGTON STREET, OTTAWA, ON K1V 3A8 CANADA
1.613.237.2345 NAKDESIGNSTRATEGIES.COM


GREYSTONE PHASE 3
225 SCHOLASTIC

OTTAWA, ONTARIO
Title

PLANTING PLAN
GROUND FLOOR

Date	2024-01-18	Sheet	L03
Scale	1:200	Drawn	JE/SW
Checked	SC		
Job No.	23-232		

Contractor shall check all dimensions on the work and report any discrepancy to the Landscape Architect before proceeding. All drawings and specifications are the property of the Landscape Architect and must be returned at the completion of the work. This drawing is not to be used for construction until signed by the Landscape Architect.

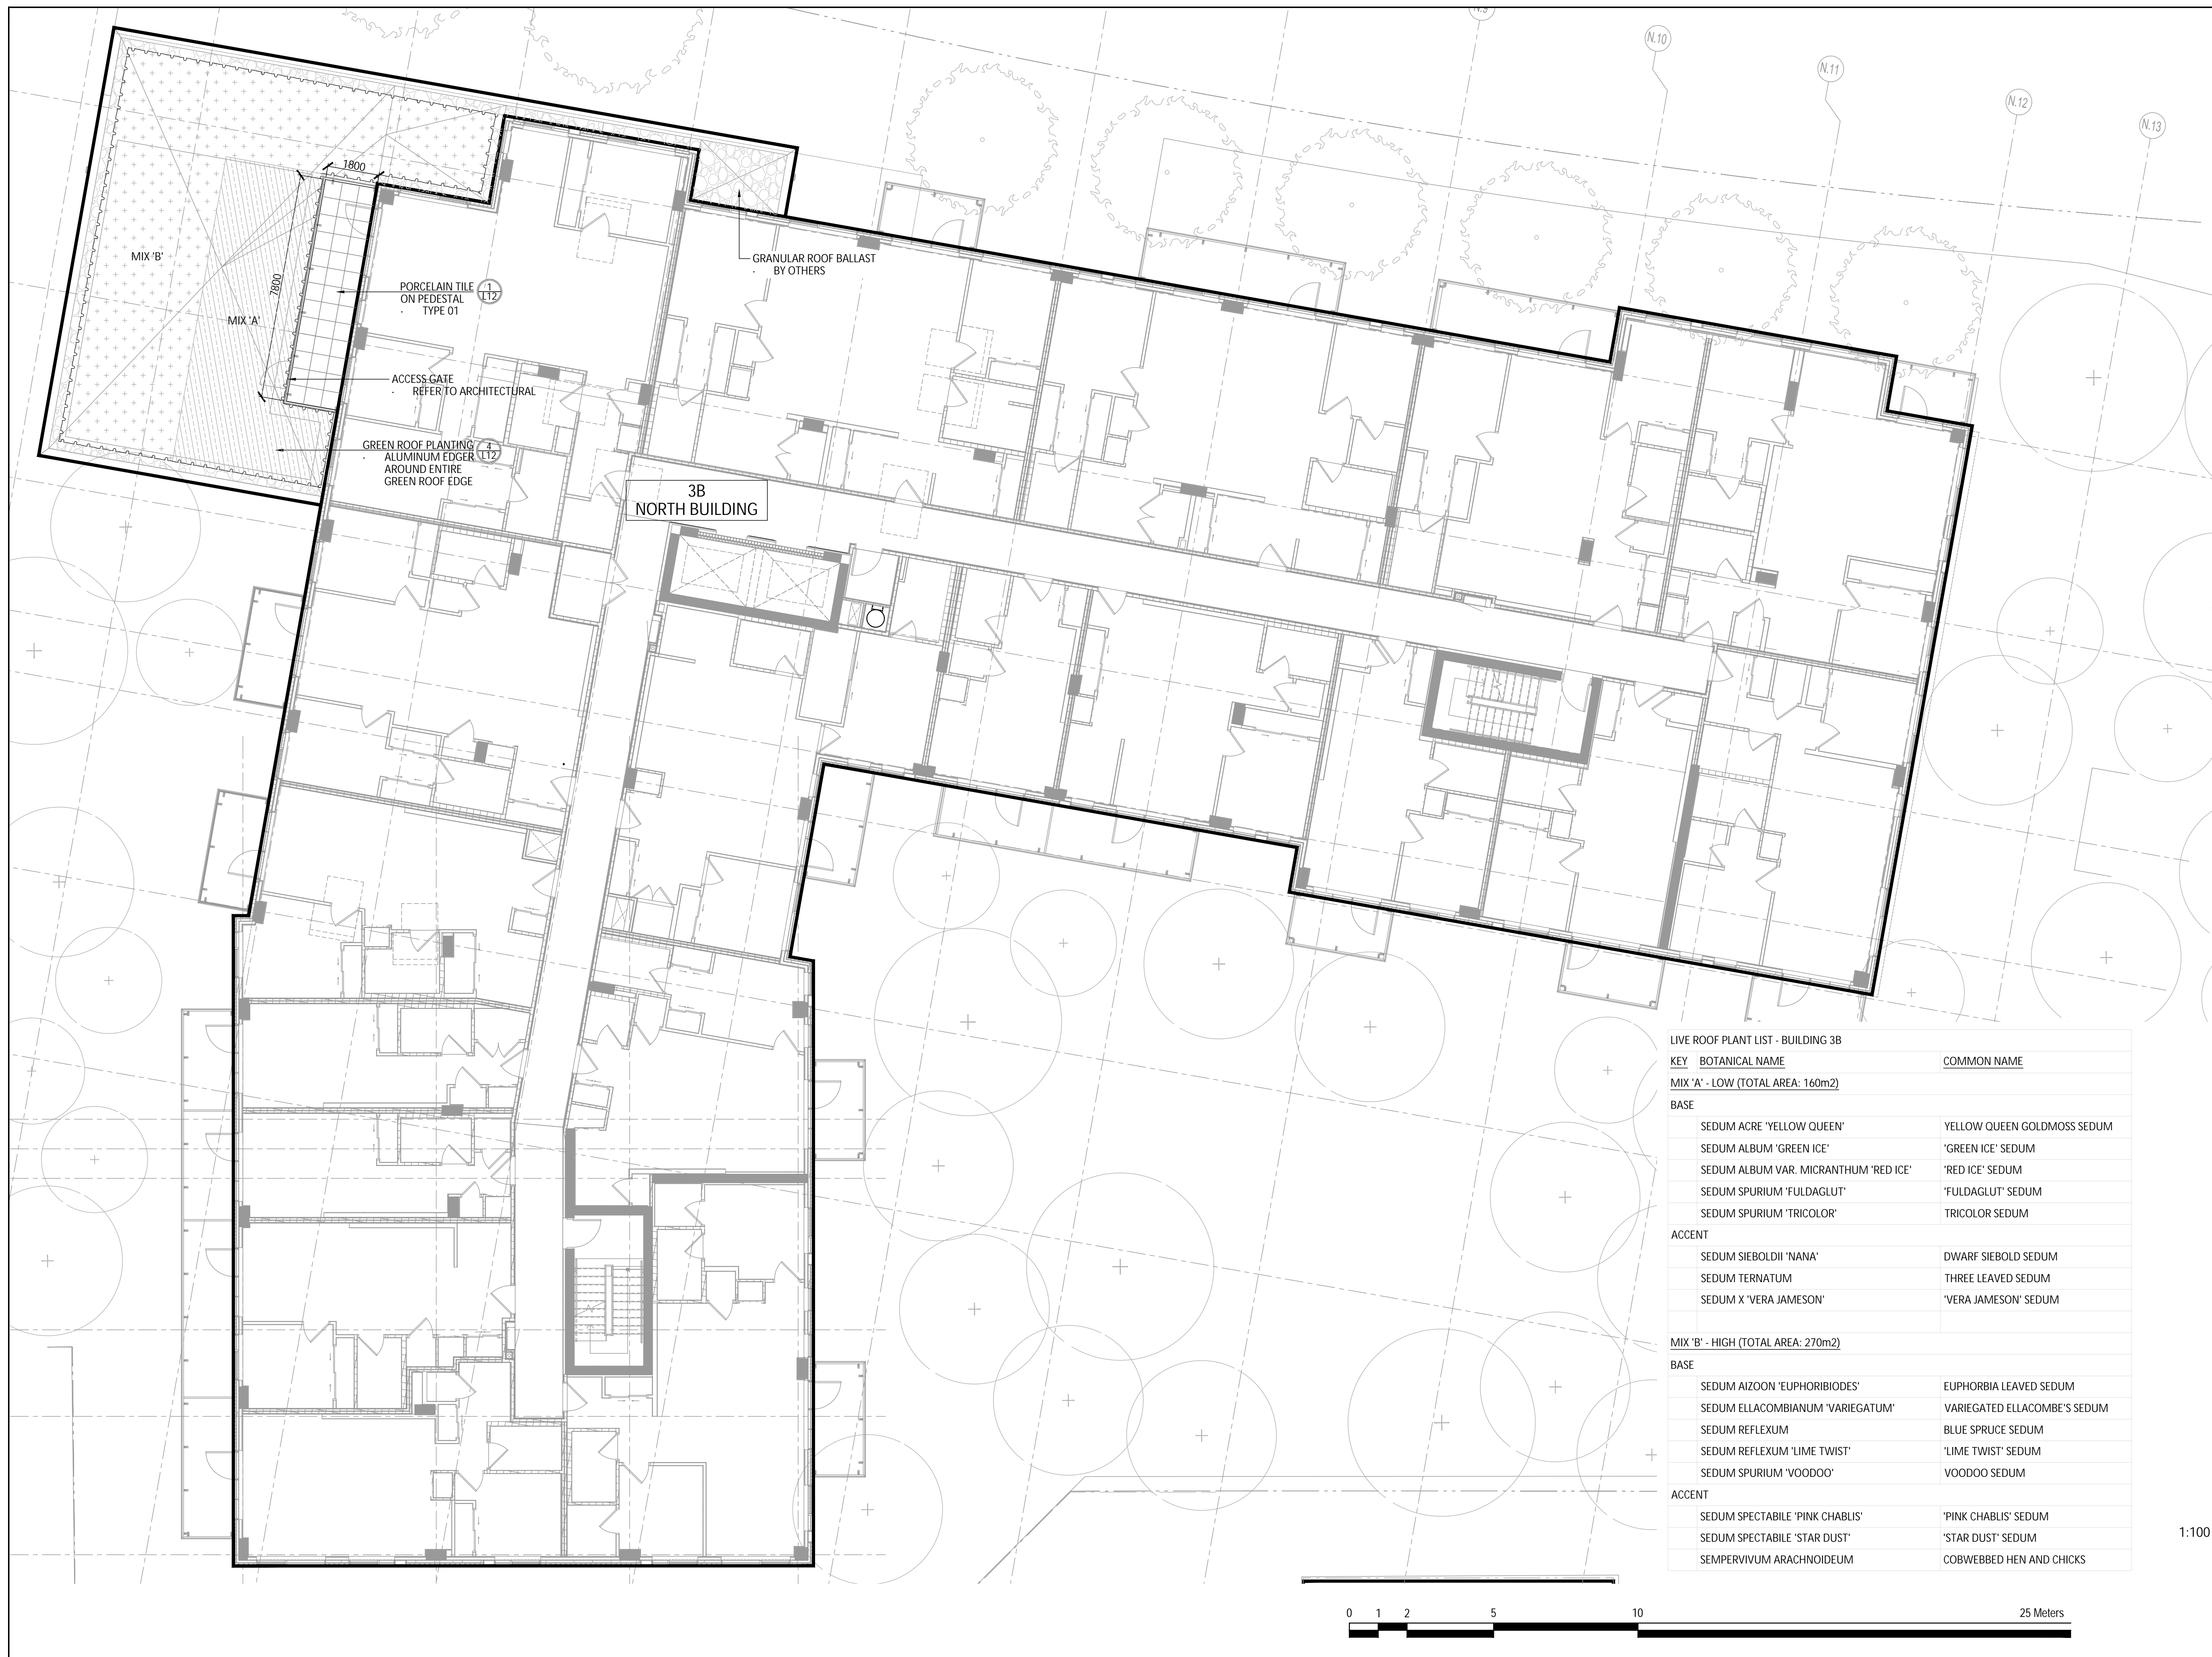


LIVE ROOF PLANT LIST - BUILDING 3B

KEY	BOTANICAL NAME	COMMON NAME
MIX 'A' - LOW (TOTAL AREA: 160m²)		
BASE		
	SEDUM ACRE 'YELLOW QUEEN'	YELLOW QUEEN GOLDMOSS SEDUM
	SEDUM ALBUM 'GREEN ICE'	'GREEN ICE' SEDUM
	SEDUM ALBUM VAR. MICRANTHUM 'RED ICE'	'RED ICE' SEDUM
	SEDUM SPURIUM 'FULDAGLUT'	'FULDAGLUT' SEDUM
	SEDUM SPURIUM 'TRICOLOR'	TRICOLOR SEDUM
ACCENT		
	SEDUM SIEBOLDII 'NANA'	DWARF SIEBOLD SEDUM
	SEDUM TERNATUM	THREE LEAVED SEDUM
	SEDUM X 'VERA JAMESON'	'VERA JAMESON' SEDUM
MIX 'B' - HIGH (TOTAL AREA: 270m²)		
BASE		
	SEDUM AIZOON 'EUPHORIBIODES'	EUPHORBIA LEAVED SEDUM
	SEDUM ELLACOMBIANUM 'VARIEGATUM'	VARIEGATED ELLACOMBE'S SEDUM
	SEDUM REFLEXUM	BLUE SPRUCE SEDUM
	SEDUM REFLEXUM 'LIME TWIST'	'LIME TWIST' SEDUM
	SEDUM SPURIUM 'VOODOO'	VOODOO SEDUM
ACCENT		
	SEDUM SPECTABILE 'PINK CHABLIS'	'PINK CHABLIS' SEDUM
	SEDUM SPECTABILE 'STAR DUST'	'STAR DUST' SEDUM
	SEMPERVIVUM ARACHNOIDEUM	COBWEBBED HEN AND CHICKS

No.	Description	Date
7	Issued for Construction	25-01-24
6	Issued for Addendum 001	24-10-25
5	Issued for Tender	24-10-15
4	Issued for Building Permit	24-09-13
3	Issued for 60% Submission	24-06-28
2	Issued for 30% Submission	24-04-04
1	Issued for Client Review	24-03-28

Revision
City Approval Stamp

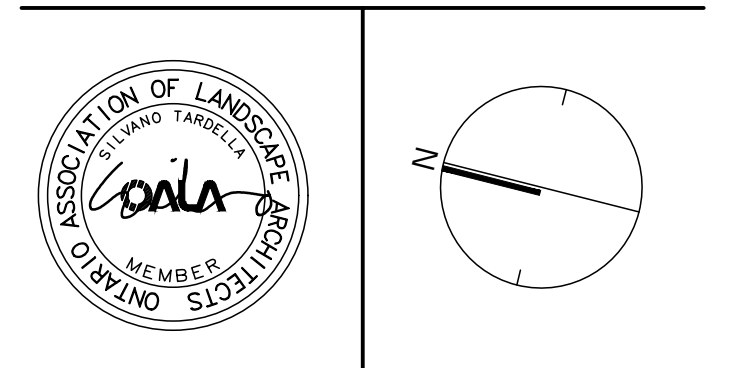

NAK design strategies
1285 WELLINGTON STREET, OTTAWA, ON K1Y 3A8 CANADA
T 613 237 2345 NAKDESIGNSTRATEGIES.COM

GREYSTONE PHASE 3
225 SCHOLASTIC

OTTAWA, ONTARIO
Title


ROOF TERRACE - LEVEL 2
NORTH BUILDING

Date 2024-01-18
Scale 1:100
Drawn SW
Checked SC
Job No. 23-232

Sheet
L04

1:100

Contractor shall check all dimensions on the work and report any discrepancy to the Landscape Architect before proceeding. All drawings and specifications are the property of the Landscape Architect and must be returned at the completion of the work. This drawing is not to be used for construction until signed by the Landscape Architect.

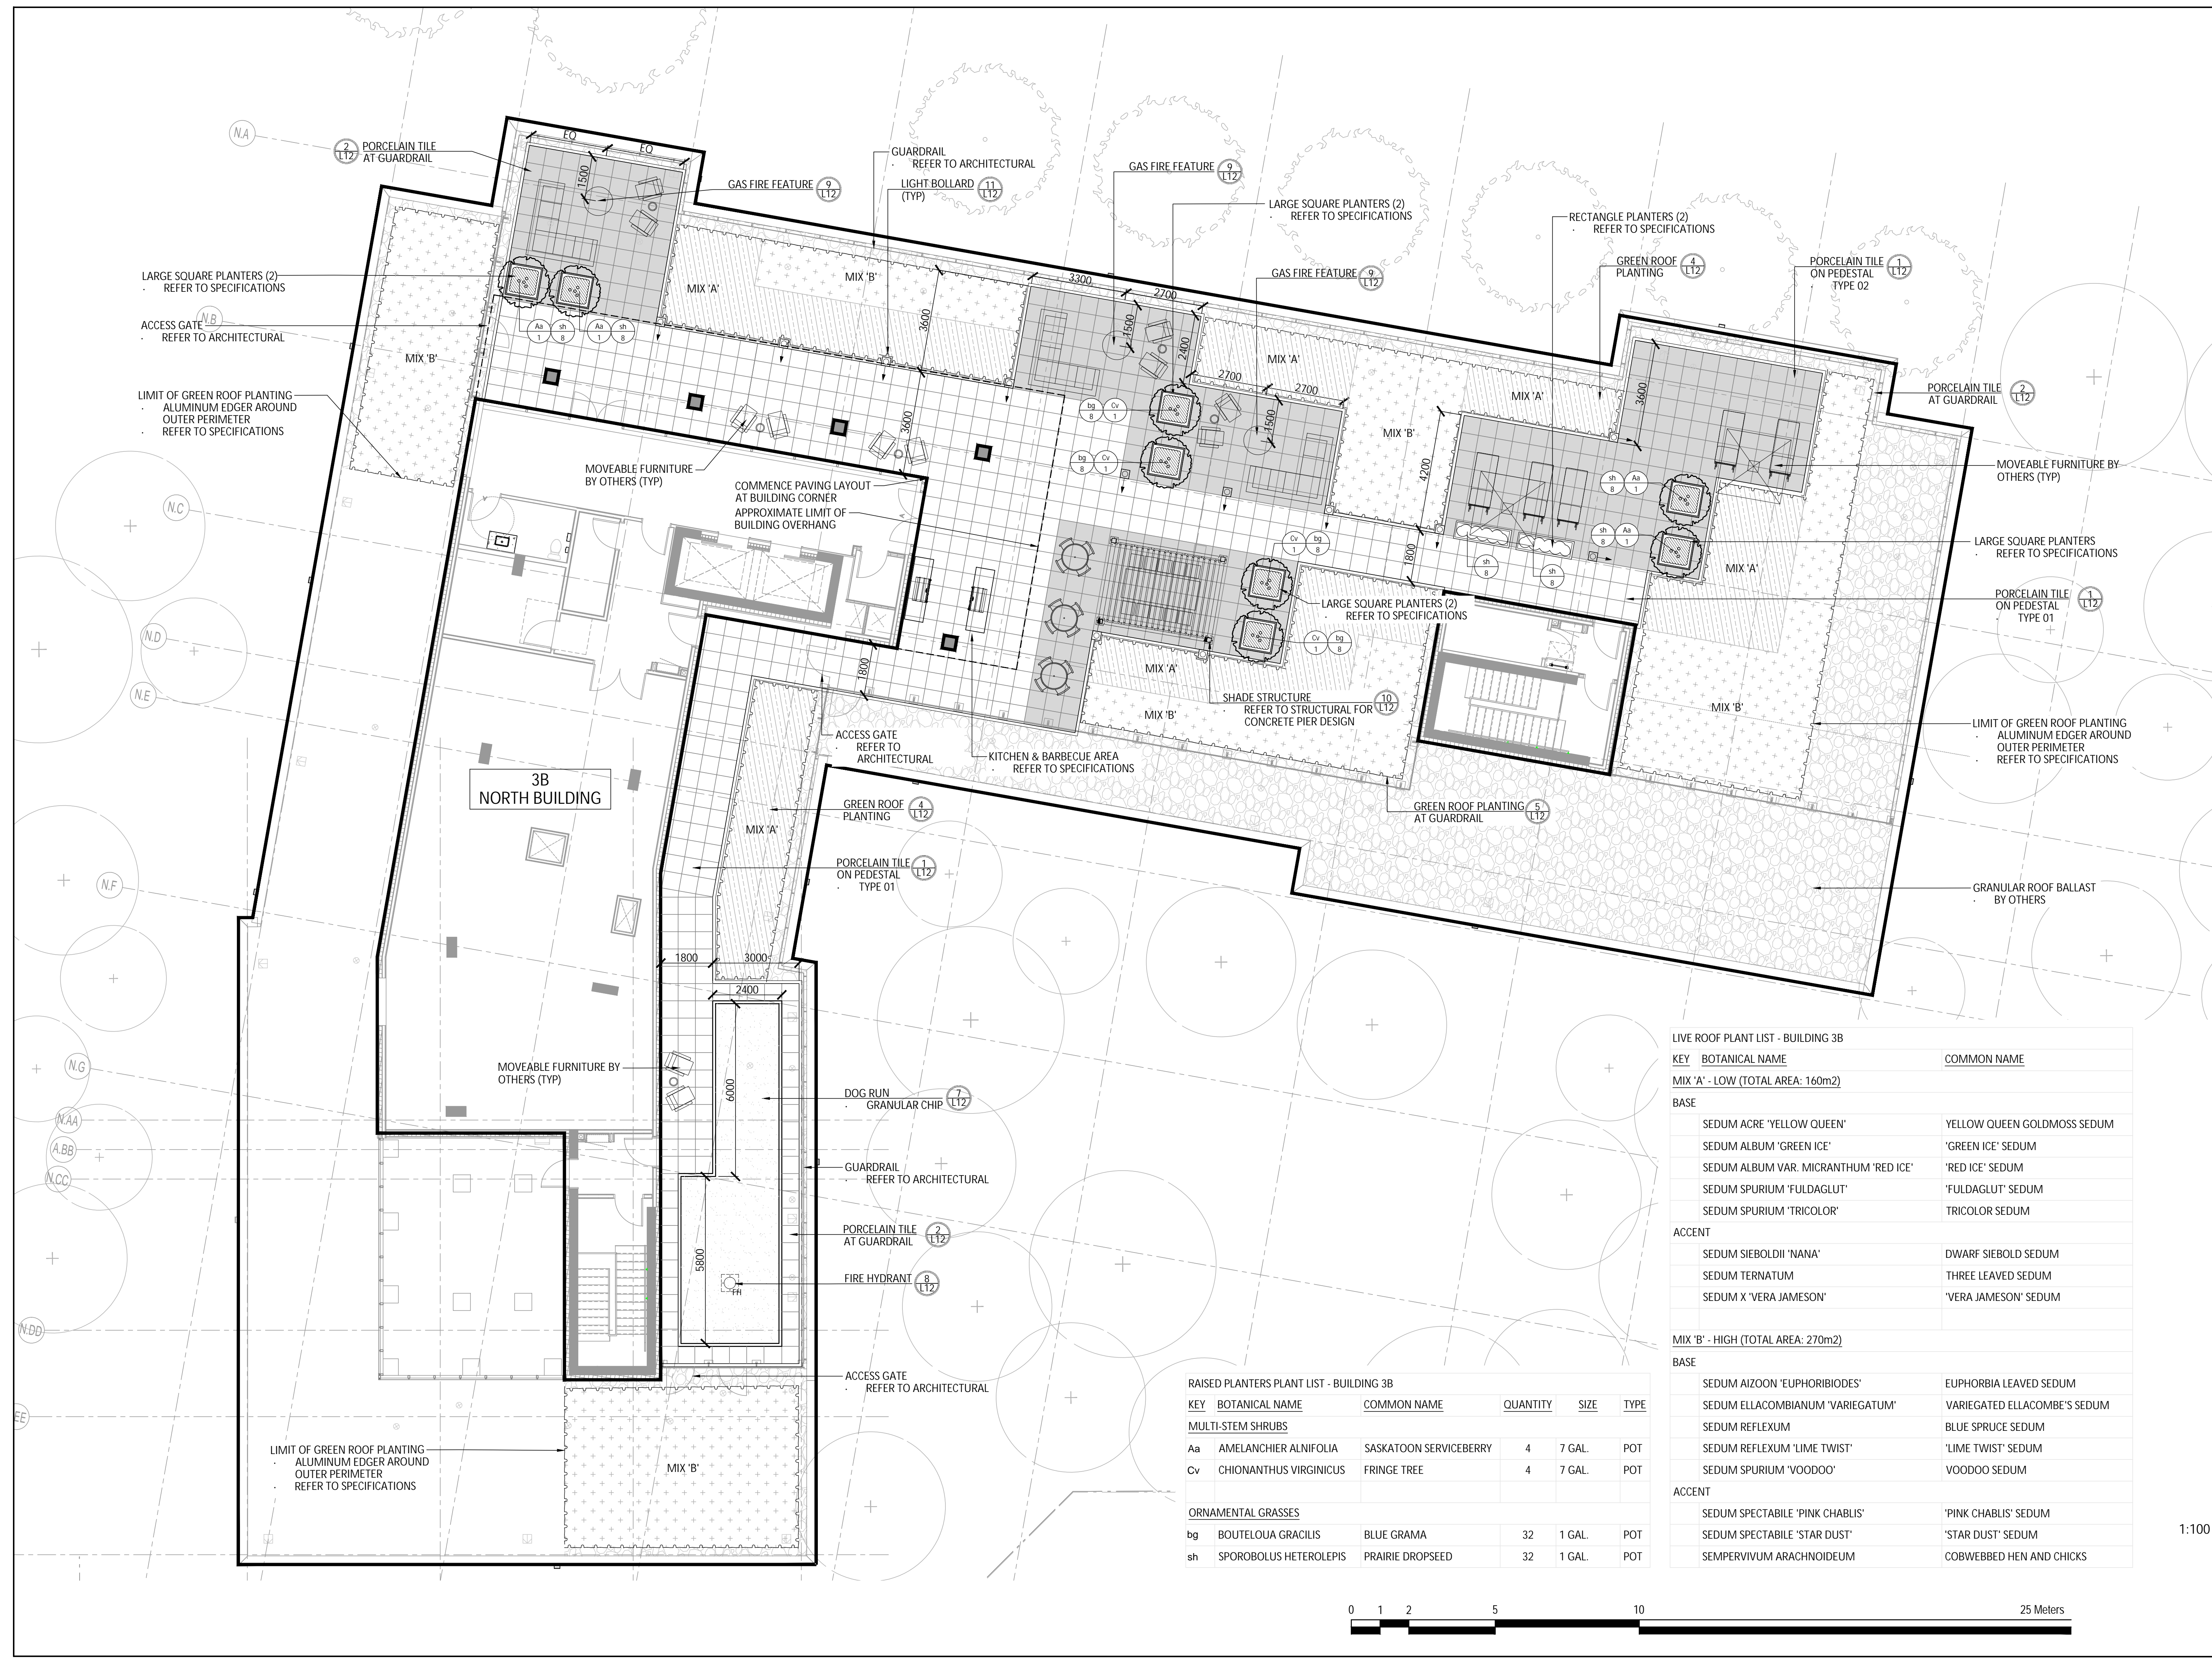

No.	Description	Date
7	Issued for Construction	25-01-24
6	Issued for Addendum 001	24-10-25
5	Issued for Tender	24-10-15
4	Issued for Building Permit	24-09-13
3	Issued for 60% Submission	24-06-28
2	Issued for 30% Submission	24-04-04
1	Issued for Client Review	24-03-28

Revision
City Approval Stamp

LIVE ROOF PLANT LIST - BUILDING 3B


KEY	BOTANICAL NAME	COMMON NAME
MIX 'A' - LOW (TOTAL AREA: 160m2)		
BASE		
SEDUM ACRE 'YELLOW QUEEN'		YELLOW QUEEN GOLDMOSS SEDUM
SEDUM ALBUM 'GREEN ICE'		'GREEN ICE' SEDUM
SEDUM ALBUM VAR. MICRANTHUM 'RED ICE'		'RED ICE' SEDUM
SEDUM SPURIUM 'FULDAGLUT'		'FULDAGLUT' SEDUM
SEDUM SPURIUM 'TRICOLOR'		TRICOLOR SEDUM
ACCENT		
SEDUM SIEBOLDII 'NANA'		DWARF SIEBOLD SEDUM
SEDUM TERNATUM		THREE LEAVED SEDUM
SEDUM X 'VERA JAMESON'		'VERA JAMESON' SEDUM

MIX 'B' - HIGH (TOTAL AREA: 270m2)

KEY	BOTANICAL NAME	COMMON NAME
BASE		
SEDUM AIZOON 'EUPHORBIOIDES'		EUPHORBIA LEAVED SEDUM
SEDUM ELLACOMBIANUM 'VARIEGATUM'		VARIEGATED ELLACOMBE'S SEDUM
SEDUM REFLEXUM		BLUE SPRUCE SEDUM
SEDUM REFLEXUM 'LIME TWIST'		'LIME TWIST' SEDUM
SEDUM SPURIUM 'VOODOO'		VOODOO SEDUM
ACCENT		
SEDUM SPECTABILE 'PINK CHABLIS'		'PINK CHABLIS' SEDUM
SEDUM SPECTABILE 'STAR DUST'		'STAR DUST' SEDUM
SEMPERVIVUM ARACHNOIDEUM		COBWEBBED HEN AND CHICKS

RAISED PLANTERS PLANT LIST - BUILDING 3B

KEY	BOTANICAL NAME	COMMON NAME	QUANTITY	SIZE	TYPE
MULTI-STEM SHRUBS					
Aa	AMELANCHIER ALNIFOLIA	SASKATOON SERVICEBERRY	4	7 GAL.	POT
Cv	CHIONANTHUS VIRGINICUS	FRINGE TREE	4	7 GAL.	POT
ORNAMENTAL GRASSES					
bg	BOUTELOUA GRACILIS	BLUE GRAMA	32	1 GAL.	POT
sh	SPOROBOLUS HETEROLEPIS	PRAIRIE DROPSSEED	32	1 GAL.	POT

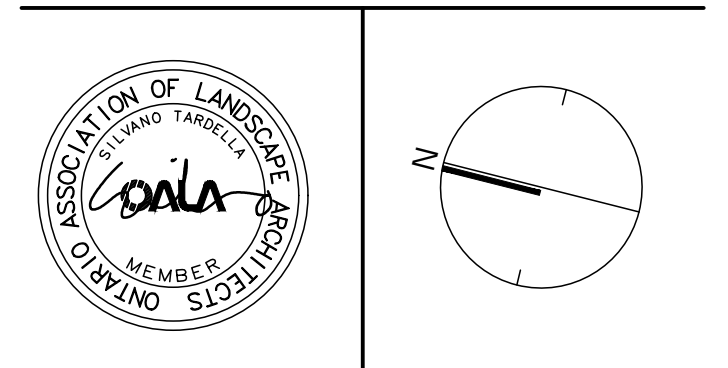

1285 WELLINGTON STREET, OTTAWA, ON K1Y 3A8 CANADA
T 613 237 2345 FAX 613 237 2346
NAKDESIGNSTRATEGIES.COM

GREYSTONE PHASE 3
225 SCHOLASTIC


OTTAWA, ONTARIO
Title

3B NORTH
MAIN ROOF TERRACE

Date	2024-01-18	Sheet	L05
Scale	1:100	Drawn	SW
Checked	SC		
Job No.	23-232		

1:100

Contractor shall check all dimensions on the work and report any discrepancy to the Landscape Architect before proceeding. All drawings and specifications are the property of the Landscape Architect and must be returned at the completion of the work. This drawing is not to be used for construction until signed by the Landscape Architect.

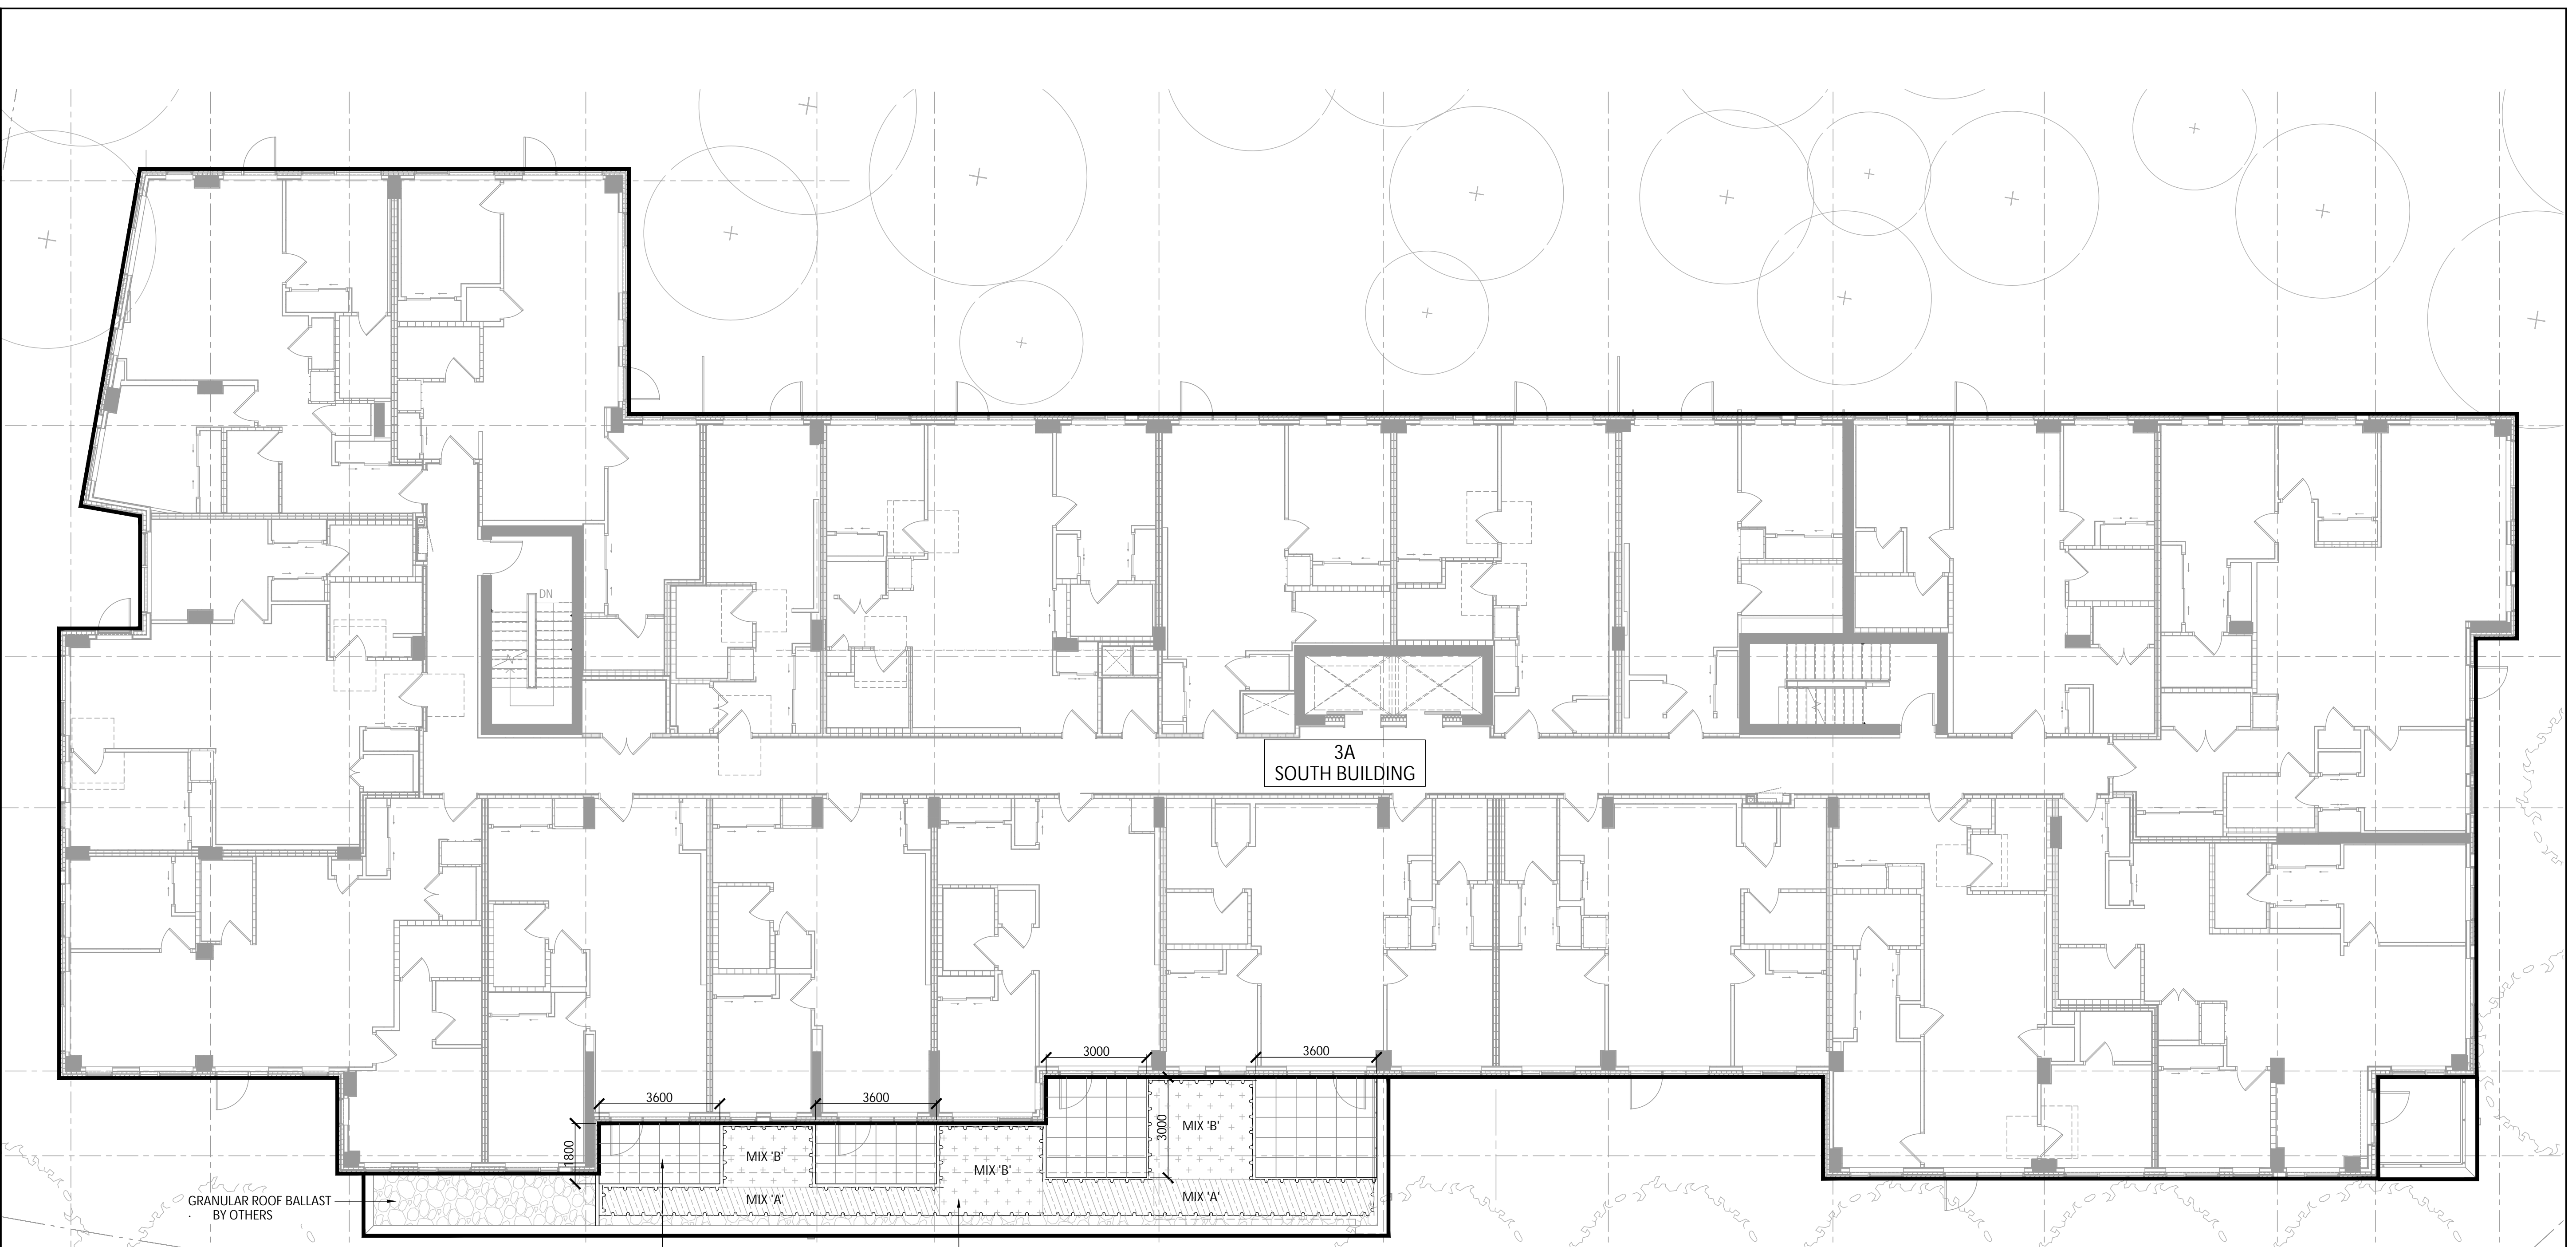

LIVE ROOF PLANT LIST - BUILDING 3A

KEY	BOTANICAL NAME	COMMON NAME
MIX 'A' - LOW (TOTAL AREA: 144m2)		
BASE		
	SEDUM ACRE 'YELLOW QUEEN'	YELLOW QUEEN GOLDMOSS SEDUM
	SEDUM ALBUM 'GREEN ICE'	'GREEN ICE' SEDUM
	SEDUM ALBUM VAR. MICRANTHUM 'RED ICE'	'RED ICE' SEDUM
	SEDUM SPURIUM 'FULDAGLUT'	'FULDAGLUT' SEDUM
	SEDUM SPURIUM 'TRICOLOR'	TRICOLOR SEDUM
ACCENT		
	SEDUM SIEBOLDII 'NANA'	DWARF SIEBOLD SEDUM
	SEDUM TERNATUM	THREE LEAVED SEDUM
	SEDUM X 'VERA JAMESON'	'VERA JAMESON' SEDUM
MIX 'B' - HIGH (TOTAL AREA: 178m2)		
BASE		
	SEDUM AIZOON 'EUPHORBIOIDES'	EUPHORBIA LEAVED SEDUM
	SEDUM ELLACOMBIANUM 'VARIEGATUM'	VARIEGATED ELLACOMBE'S SEDUM
	SEDUM REFLEXUM	BLUE SPRUCE SEDUM
	SEDUM REFLEXUM 'LIME TWIST'	'LIME TWIST' SEDUM
	SEDUM SPURIUM 'VOODOO'	VOODOO SEDUM
ACCENT		
	SEDUM SPECTABILE 'PINK CHABLIS'	'PINK CHABLIS' SEDUM
	SEDUM SPECTABILE 'STAR DUST'	'STAR DUST' SEDUM
	SEMPERVIVUM ARACHNOIDEUM	COBWEBBED HEN AND CHICKS


PORCELAIN TILE ON PEDESTAL TYPE 01

GREEN ROOF PLANTING ALUMINUM EDGER AROUND ENTIRE GREEN ROOF EDGE

No.	Description	Date
7	Issued for Construction	25-01-24
6	Issued for Addendum 001	24-10-25
5	Issued for Tender	24-10-15
4	Issued for Building Permit	24-09-13
3	Issued for 60% Submission	24-06-28
2	Issued for 30% Submission	24-04-04
1	Issued for Client Review	24-03-28

Revision

City Approval Stamp

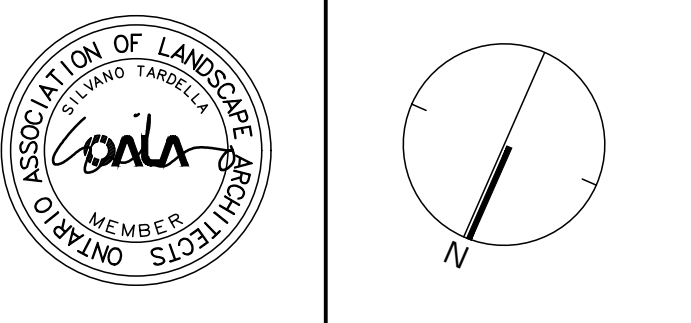

NAK design strategies

1285 WELLINGTON STREET, OTTAWA, ON K1V 3A8 CANADA
 T 613 237 2345 NAKDESIGNSTRATEGIES.COM


GREYSTONE PHASE 3
 225 SCHOLASTIC

OTTAWA, ONTARIO	
Title	
ROOF TERRACE - LEVEL 2 SOUTH BUILDING	
Date 2024-01-18	Sheet
Scale 1:100	L06
Drawn SW	
Checked SC	
Job No. 23-232	



1:100

Contractor shall check all dimensions on the work and report any discrepancy to the Landscape Architect before proceeding. All drawings and specifications are the property of the Landscape Architect and must be returned at the completion of the work. This drawing is not to be used for construction until signed by the Landscape Architect.

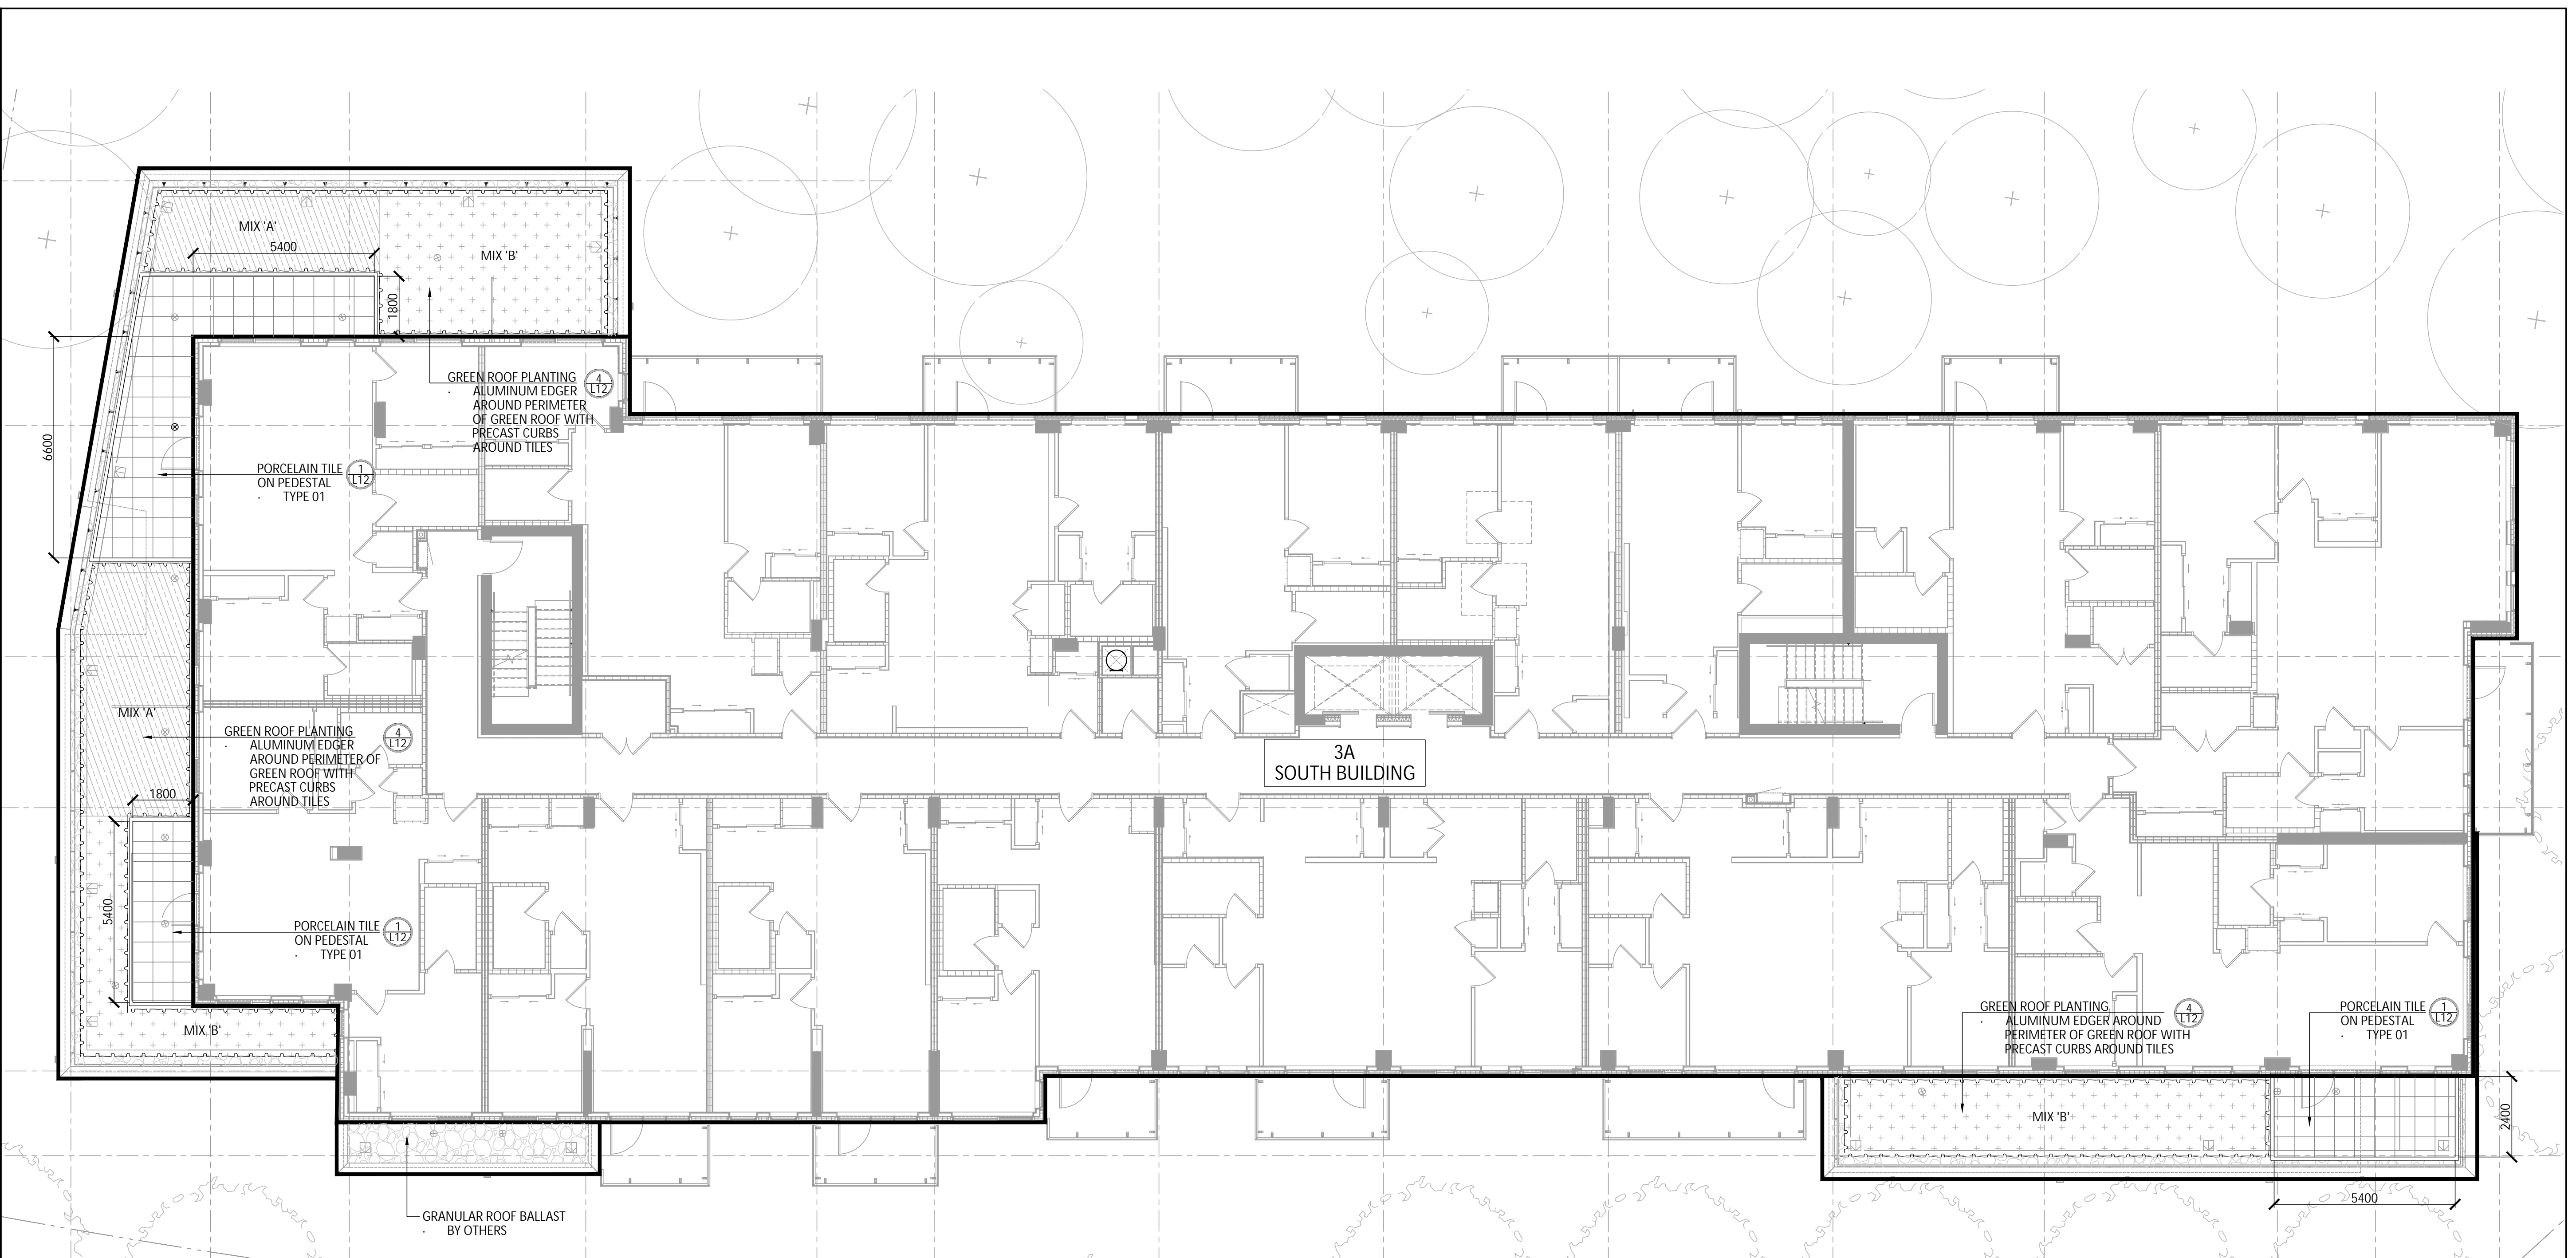


LIVE ROOF PLANT LIST - BUILDING 3A

KEY	BOTANICAL NAME	COMMON NAME
MIX 'A' - LOW (TOTAL AREA: 144m²)		
BASE		
	SEDUM ACRE 'YELLOW QUEEN'	YELLOW QUEEN GOLDMOSS SEDUM
	SEDUM ALBUM 'GREEN ICE'	'GREEN ICE' SEDUM
	SEDUM ALBUM VAR. MICRANTHUM 'RED ICE'	'RED ICE' SEDUM
	SEDUM SPURIUM 'FULDAGLUT'	'FULDAGLUT' SEDUM
	SEDUM SPURIUM 'TRICOLOR'	TRICOLOR SEDUM
ACCENT		
	SEDUM SIEBOLDII 'NANA'	DWARF SIEBOLD SEDUM
	SEDUM TERNATUM	THREE LEAVED SEDUM
	SEDUM X 'VERA JAMESON'	'VERA JAMESON' SEDUM
MIX 'B' - HIGH (TOTAL AREA: 178m²)		
BASE		
	SEDUM AIZOON 'EUPHORBIOIDES'	EUPHORBIA LEAVED SEDUM
	SEDUM ELLACOMBIANUM 'VARIEGATUM'	VARIEGATED ELLACOMBE'S SEDUM
	SEDUM REFLEXUM	BLUE SPRUCE SEDUM
	SEDUM REFLEXUM 'LIME TWIST'	'LIME TWIST' SEDUM
	SEDUM SPURIUM 'VOODOO'	VOODOO SEDUM
ACCENT		
	SEDUM SPECTABILE 'PINK CHABLIS'	'PINK CHABLIS' SEDUM
	SEDUM SPECTABILE 'STAR DUST'	'STAR DUST' SEDUM
	SEMPERVIVUM ARACHNOIDEUM	COBWEBBED HEN AND CHICKS

No.	Description	Date
7	Issued for Construction	25-01-24
6	Issued for Addendum 001	24-10-25
5	Issued for Tender	24-10-15
4	Issued for Building Permit	24-09-13
3	Issued for 60% Submission	24-06-28
2	Issued for 30% Submission	24-04-04
1	Issued for Client Review	24-03-28

Revision
City Approval Stamp

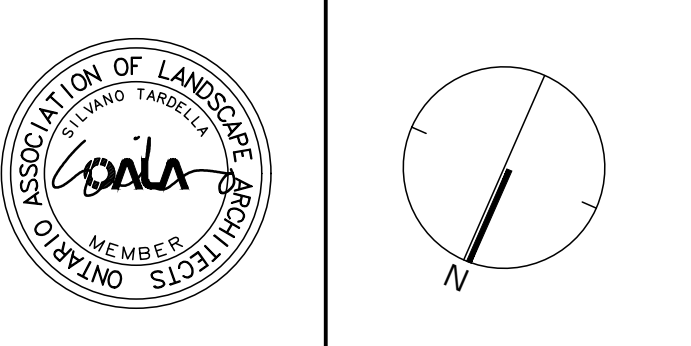

NAK design strategies
 1285 WELLINGTON STREET, OTTAWA, ON K1V 3A8 CANADA
 T 613 237 2345 NAKDESIGNSTRATEGIES.COM


GREYSTONE PHASE 3
 225 SCHOLASTIC

OTTAWA, ONTARIO	
Title	
ROOF TERRACE - LEVEL 5 SOUTH BUILDING	
Date 2024-01-18	Sheet
Scale 1:100	L07
Drawn SW	
Checked SC	
Job No. 23-232	



1:100

Contractor shall check all dimensions on the work and report any discrepancy to the Landscape Architect before proceeding. All drawings and specifications are the property of the Landscape Architect and must be returned at the completion of the work. This drawing is not to be used for construction until signed by the Landscape Architect.

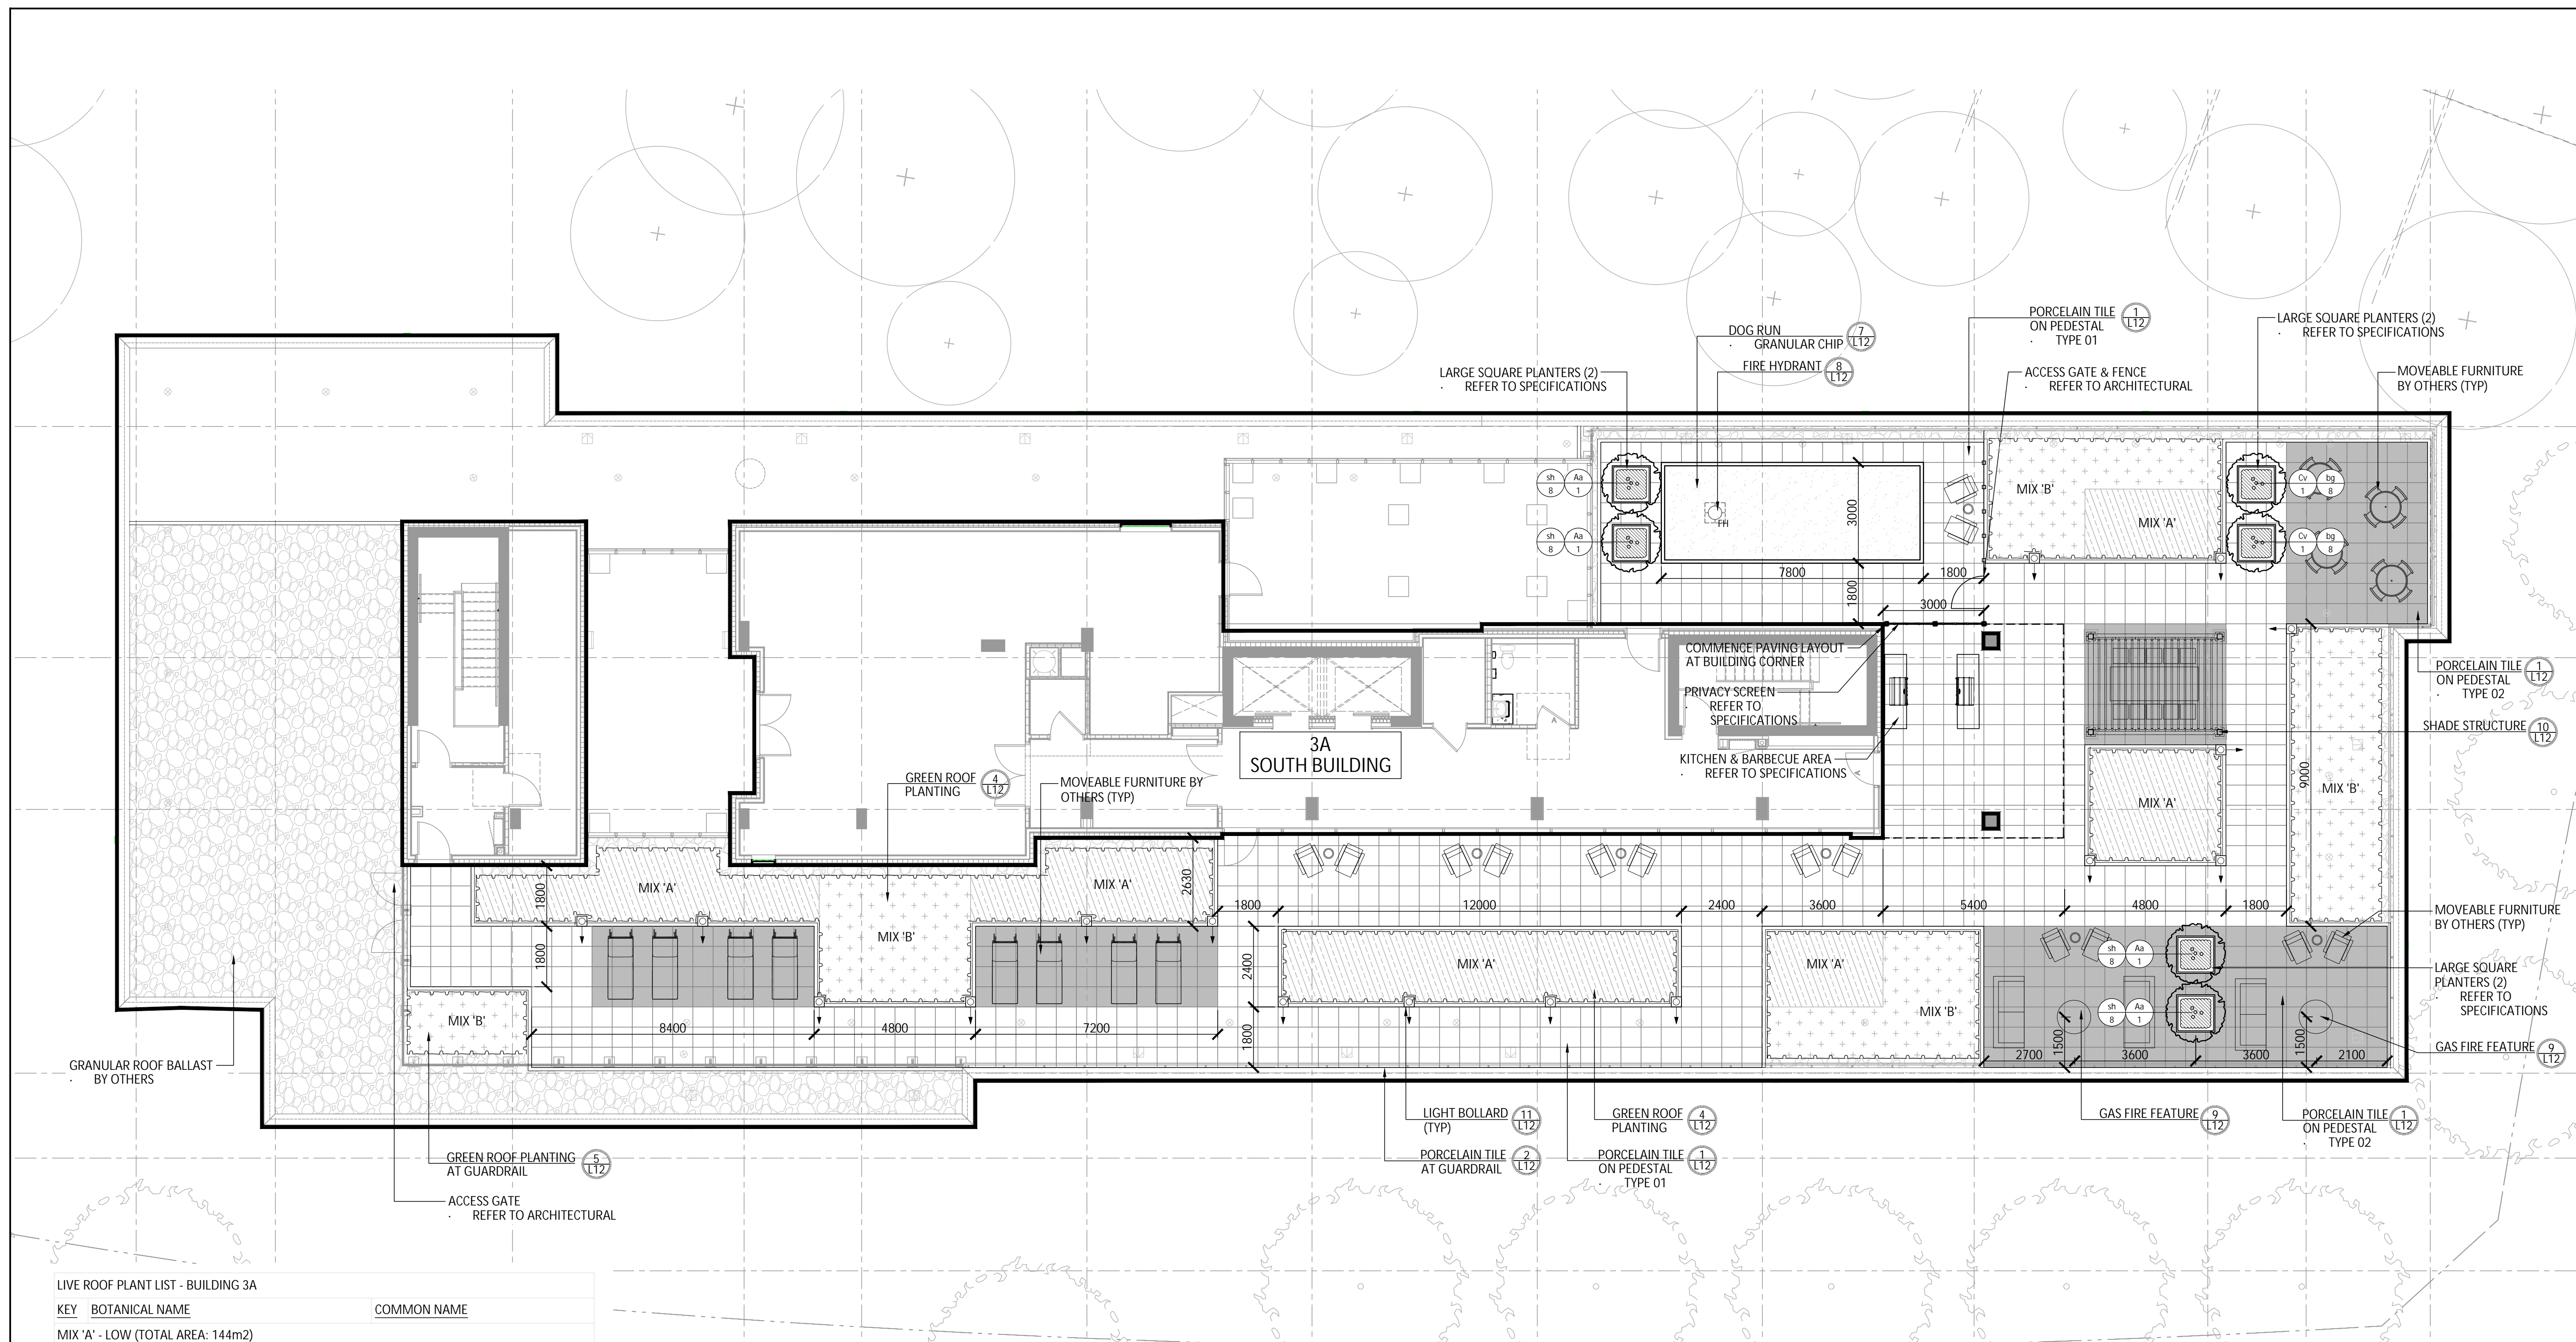

LIVE ROOF PLANT LIST - BUILDING 3A


KEY	BOTANICAL NAME	COMMON NAME
MIX 'A' - LOW (TOTAL AREA: 144m²)		
BASE		
	SEDUM ACRE 'YELLOW QUEEN'	YELLOW QUEEN GOLDMOSS SEDUM
	SEDUM ALBUM 'GREEN ICE'	'GREEN ICE' SEDUM
	SEDUM ALBUM VAR. MICRANTHUM 'RED ICE'	'RED ICE' SEDUM
	SEDUM SPURIUM 'FULDAGLUT'	'FULDAGLUT' SEDUM
	SEDUM SPURIUM 'TRICOLOR'	TRICOLOR SEDUM
ACCENT		
	SEDUM SIEBOLDII 'NANA'	DWARF SIEBOLD SEDUM
	SEDUM TERNATUM	THREE LEAVED SEDUM
	SEDUM X 'VERA JAMESON'	'VERA JAMESON' SEDUM
MIX 'B' - HIGH (TOTAL AREA: 178m²)		
BASE		
	SEDUM AIZOON 'EUPHORBIOIDES'	EUPHORBIA LEAVED SEDUM
	SEDUM ELLACOMBIANUM 'VARIEGATUM'	VARIEGATED ELLACOMBE'S SEDUM
	SEDUM REFLEXUM	BLUE SPRUCE SEDUM
	SEDUM REFLEXUM 'LIME TWIST'	'LIME TWIST' SEDUM
	SEDUM SPURIUM 'VOODOO'	VOODOO SEDUM
ACCENT		
	SEDUM SPECTABILE 'PINK CHABLIS'	'PINK CHABLIS' SEDUM
	SEDUM SPECTABILE 'STAR DUST'	'STAR DUST' SEDUM
	SEMPERVIVUM ARACHNOIDEUM	COBWEBBED HEN AND CHICKS

RAISED PLANTERS PLANT LIST - BUILDING 3A

KEY	BOTANICAL NAME	COMMON NAME	QUANTITY	SIZE	TYPE
MULTI-STEM SHRUBS					
Aa	AMELANCHIER ALNIFOLIA	SASKATOON SERVICEBERRY	4	7 GAL.	POT
Cv	CHIONANTHUS VIRGINICUS	FRINGE TREE	2	7 GAL.	POT
ORNAMENTAL GRASSES					
bg	BOUTELOUA GRACILIS	BLUE GRAMA	16	1 GAL.	POT
sh	SPOROBOLUS HETEROLEPIS	PRAIRIE DROPSEED	32	1 GAL.	POT

7	Issued for Construction	25-01-24
6	Issued for Addendum 001	24-10-25
5	Issued for Tender	24-10-15
4	Issued for Building Permit	24-09-13
3	Issued for 60% Submission	24-06-28
2	Issued for 30% Submission	24-04-04
1	Issued for Client Review	24-03-28
No.	Description	Date

Revision
City Approval Stamp

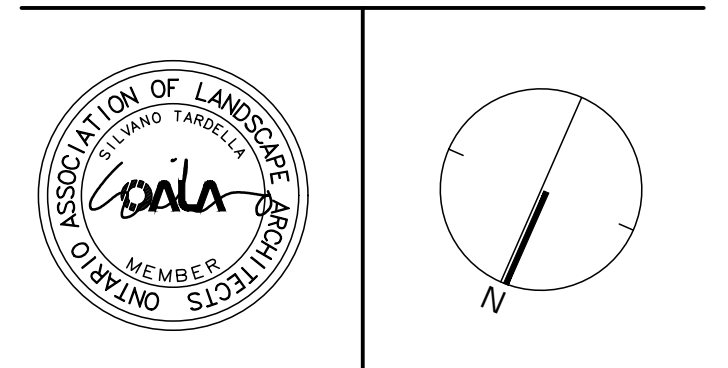

NAK design strategies
 1285 WELLINGTON STREET, OTTAWA, ON K1Y 3A8 CANADA
 T 613.237.2345 NAKDESIGNSTRATEGIES.COM


GREYSTONE PHASE 3
 225 SCHOLASTIC

OTTAWA, ONTARIO	
Title	
3A SOUTH MAIN ROOF TERRACE	
Date 2024-01-18	Sheet
Scale 1:100	L08
Drawn SW	
Checked SC	
Job No. 23-232	




1:100


Contractor shall check all dimensions on the work and report any discrepancy to the Landscape Architect before proceeding. All drawings and specifications are the property of the Landscape Architect and must be returned at the completion of the work. This drawing is not to be used for construction until signed by the Landscape Architect.

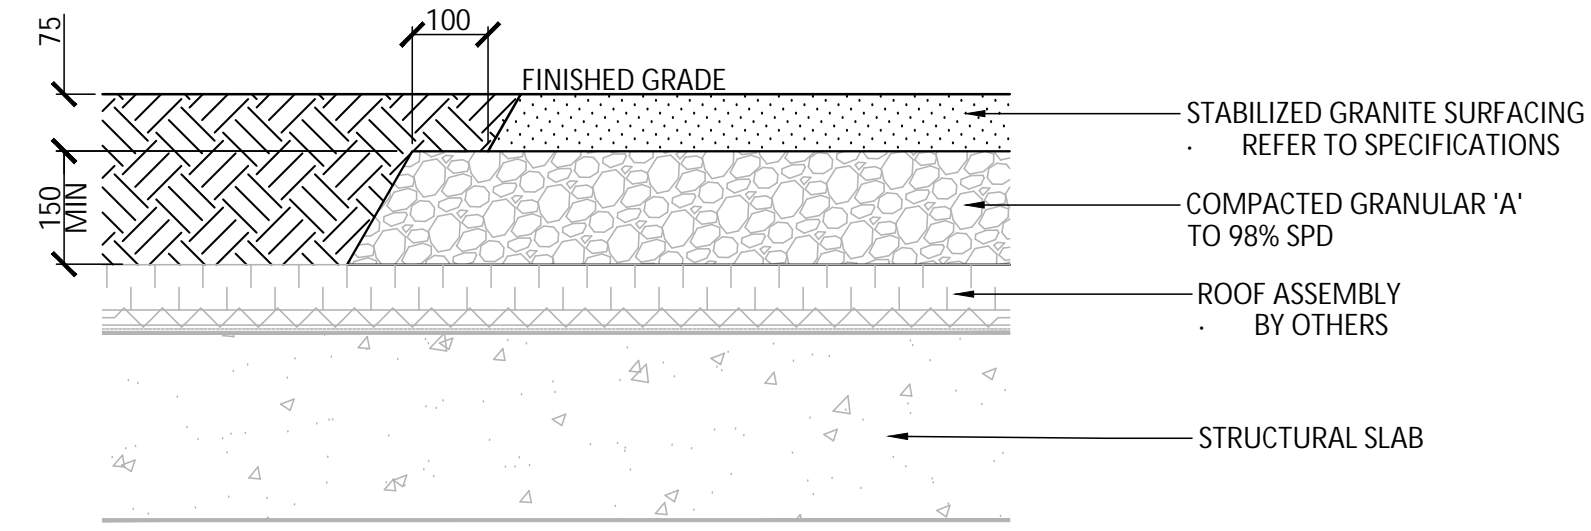

1 STABILIZED GRANITE SURFACING
1:10



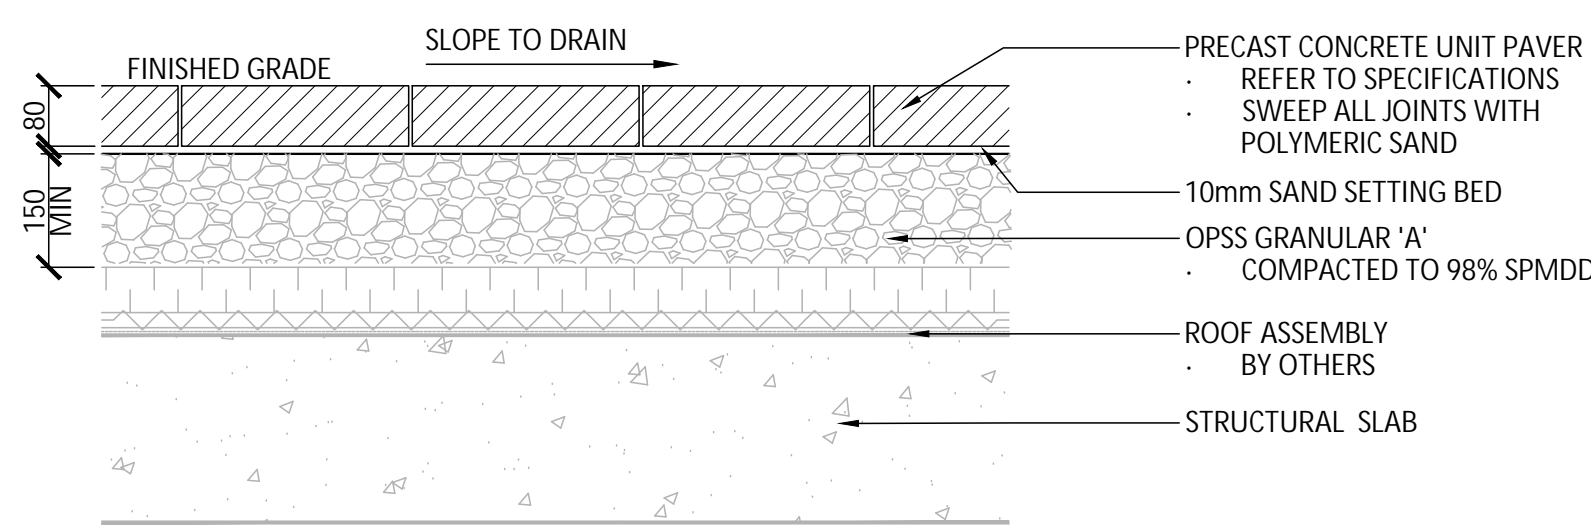


2 MAINTENANCE EDGE
1:10

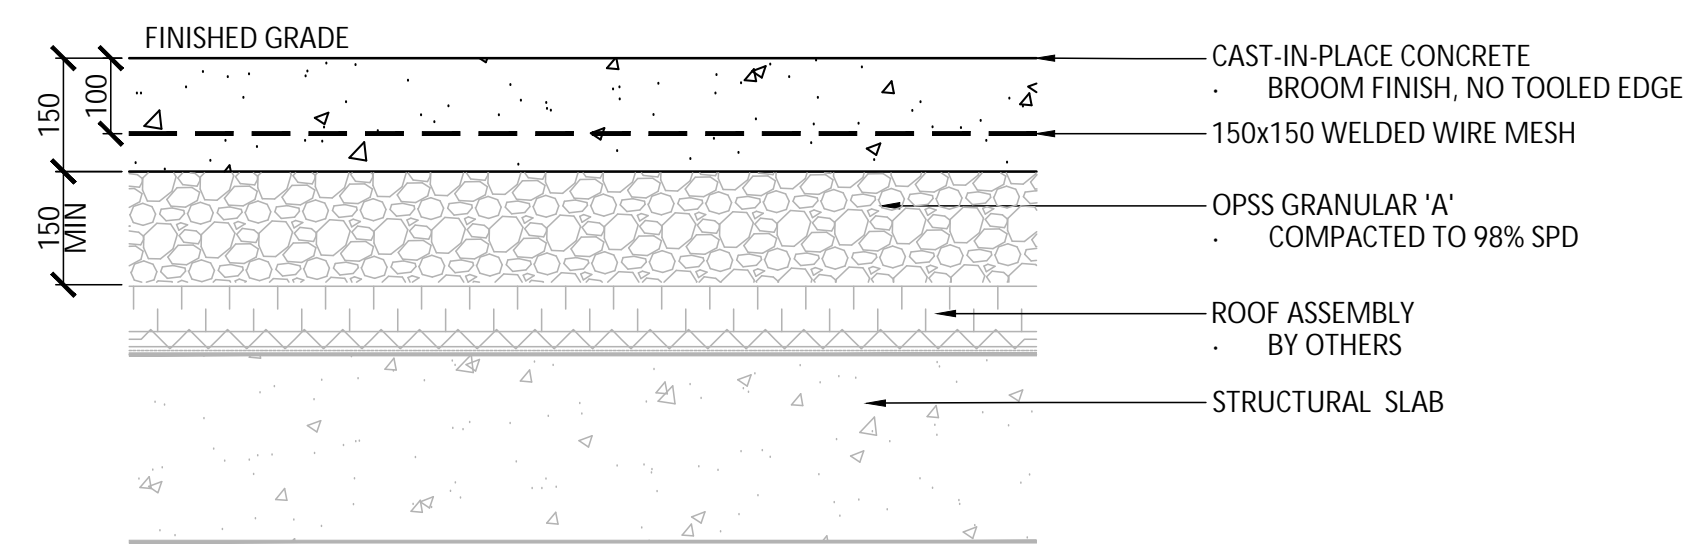


3 PEDESTRIAN CONCRETE PAVING
1:10

4 UNIT PAVING
1:10

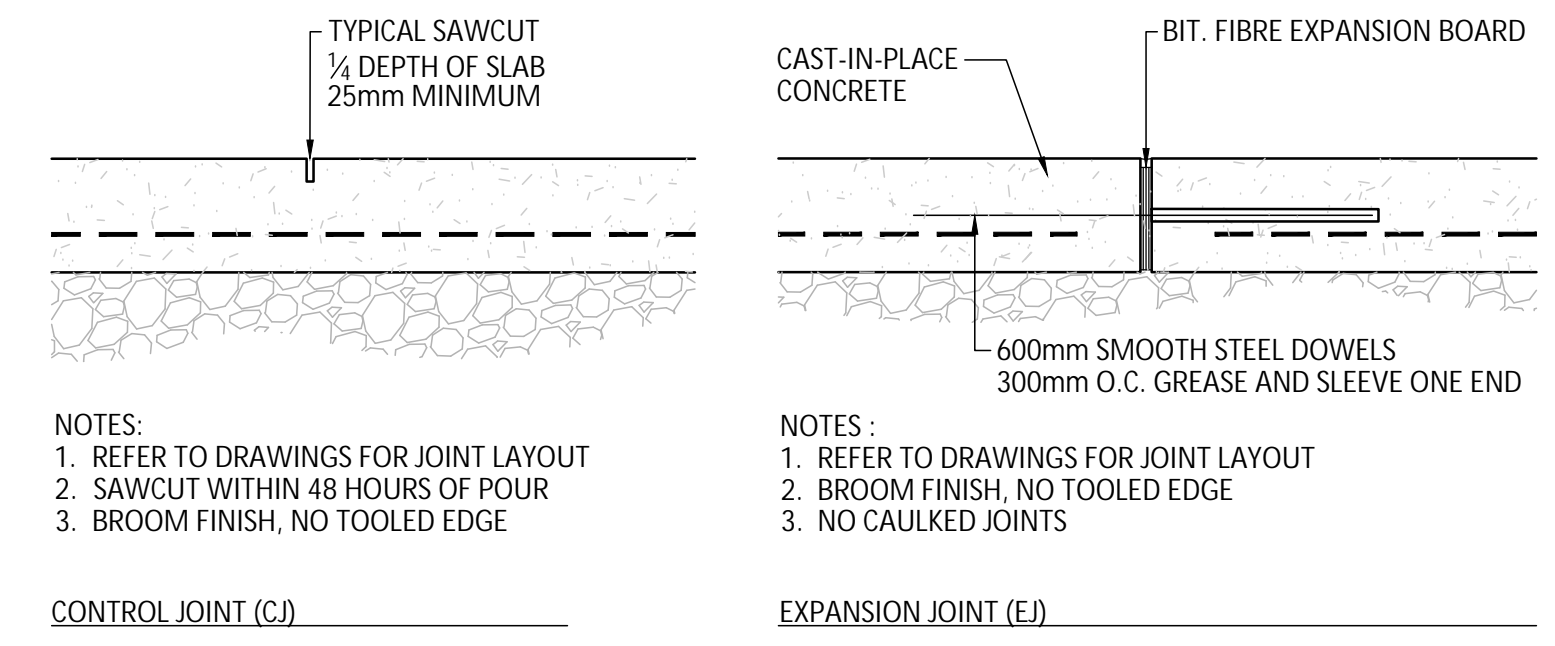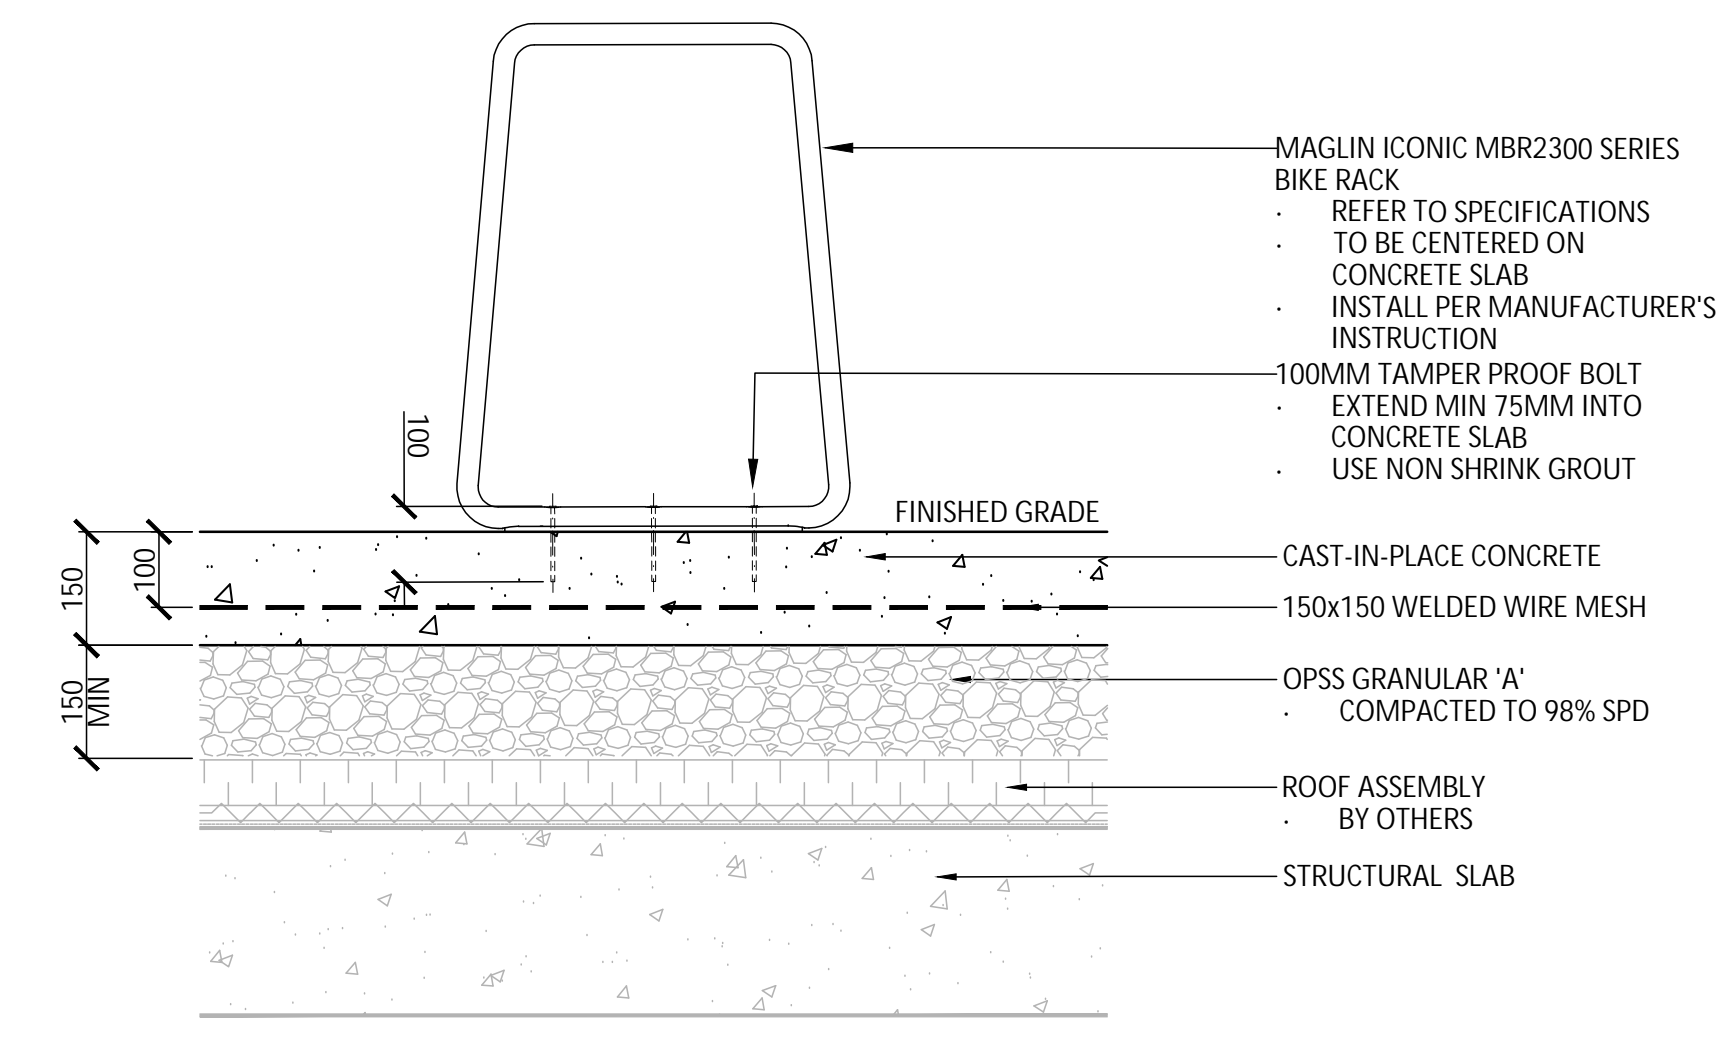
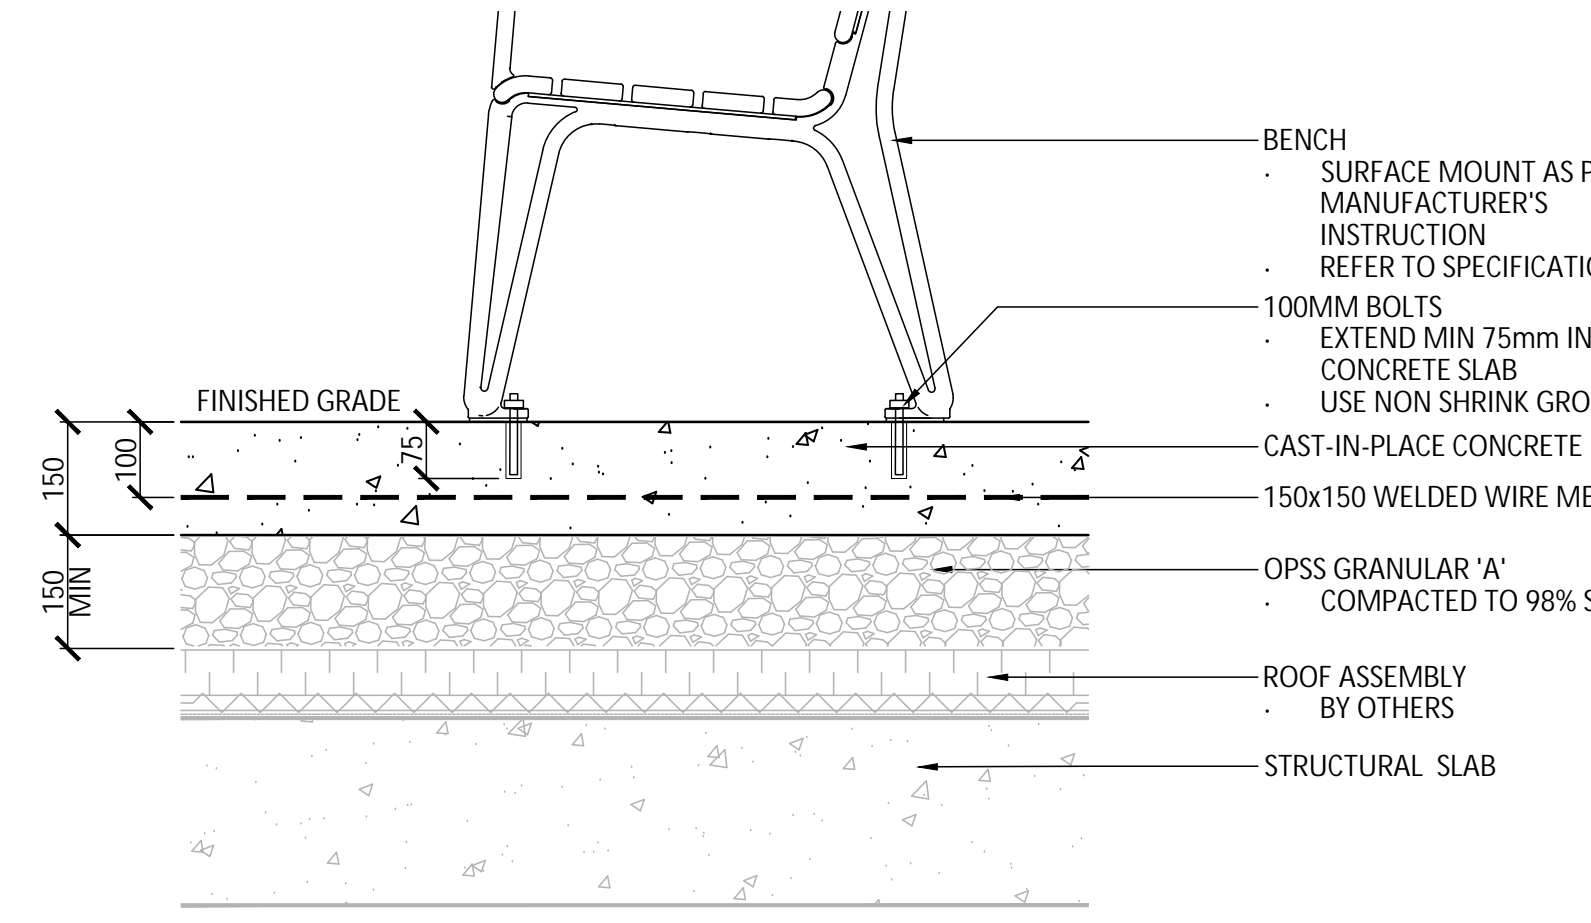


5 CONCRETE JOINTING
1:10

6 BENCH
1:10

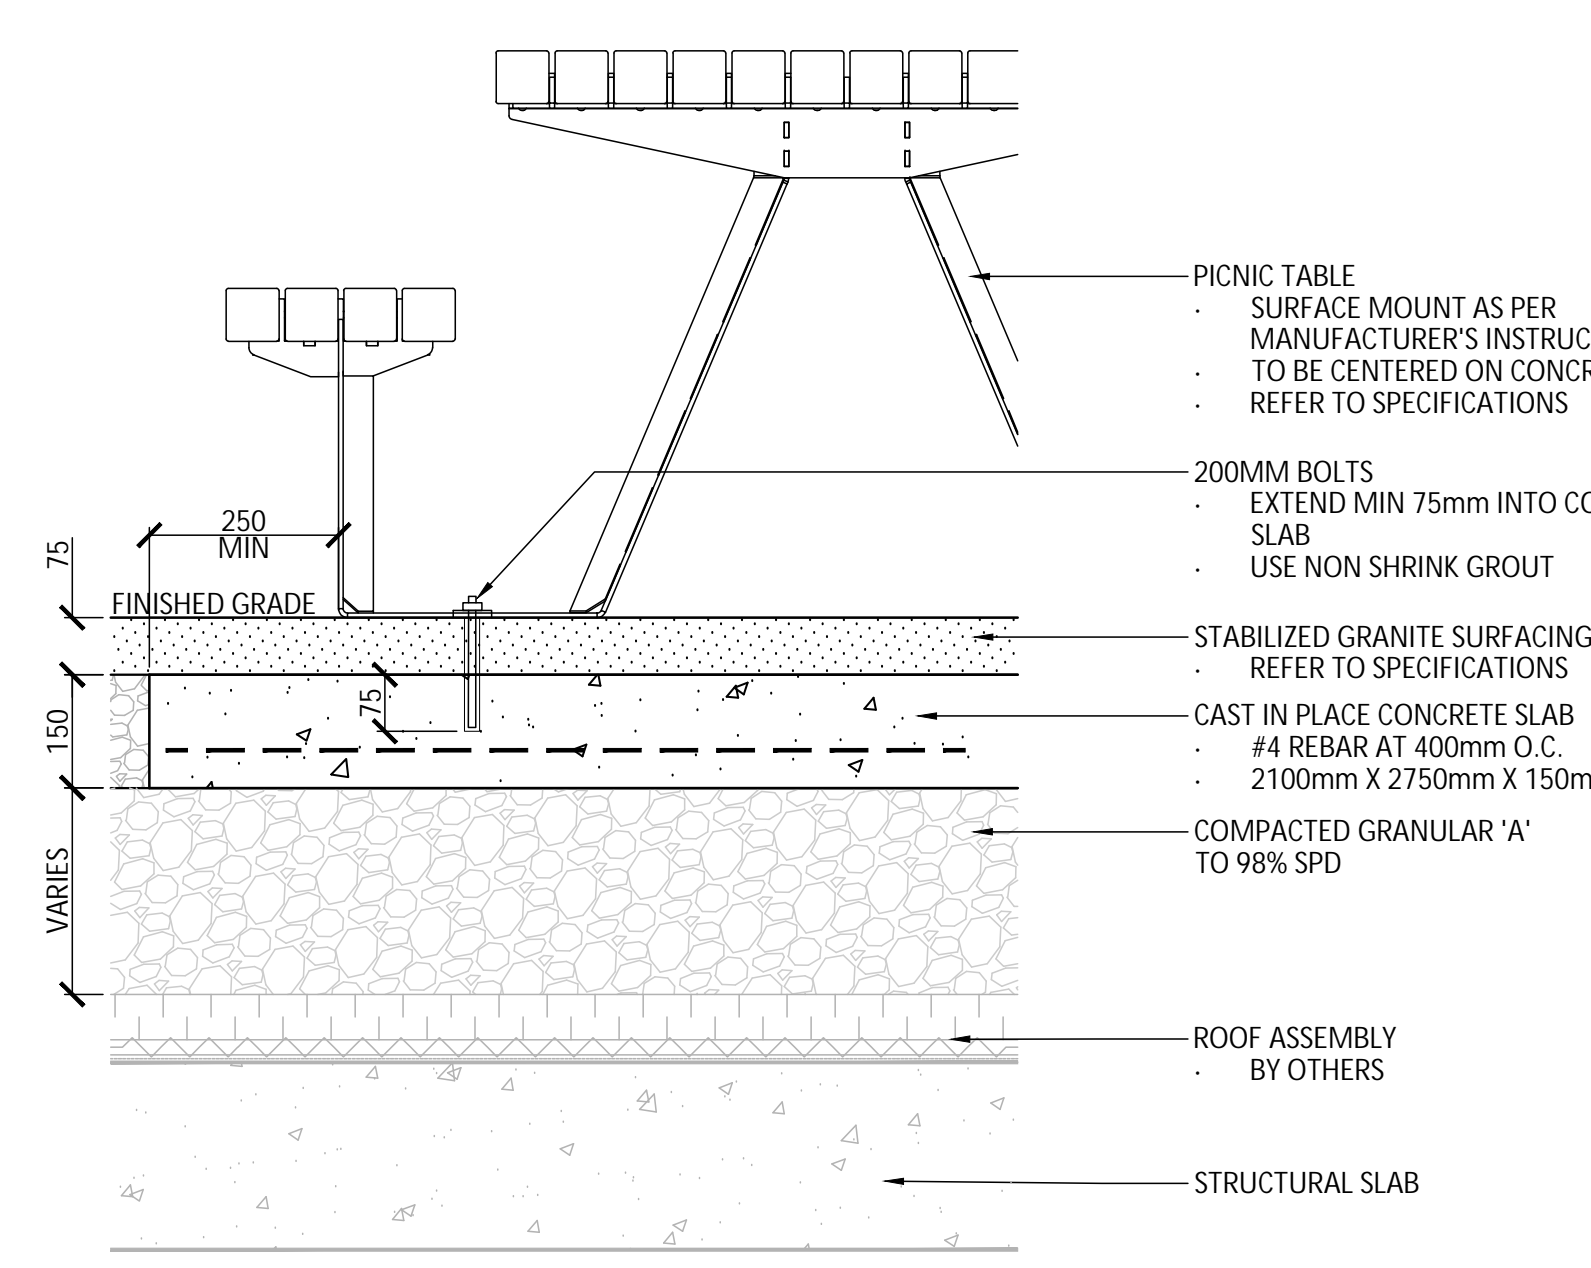

7 BIKE PARKING
1:10

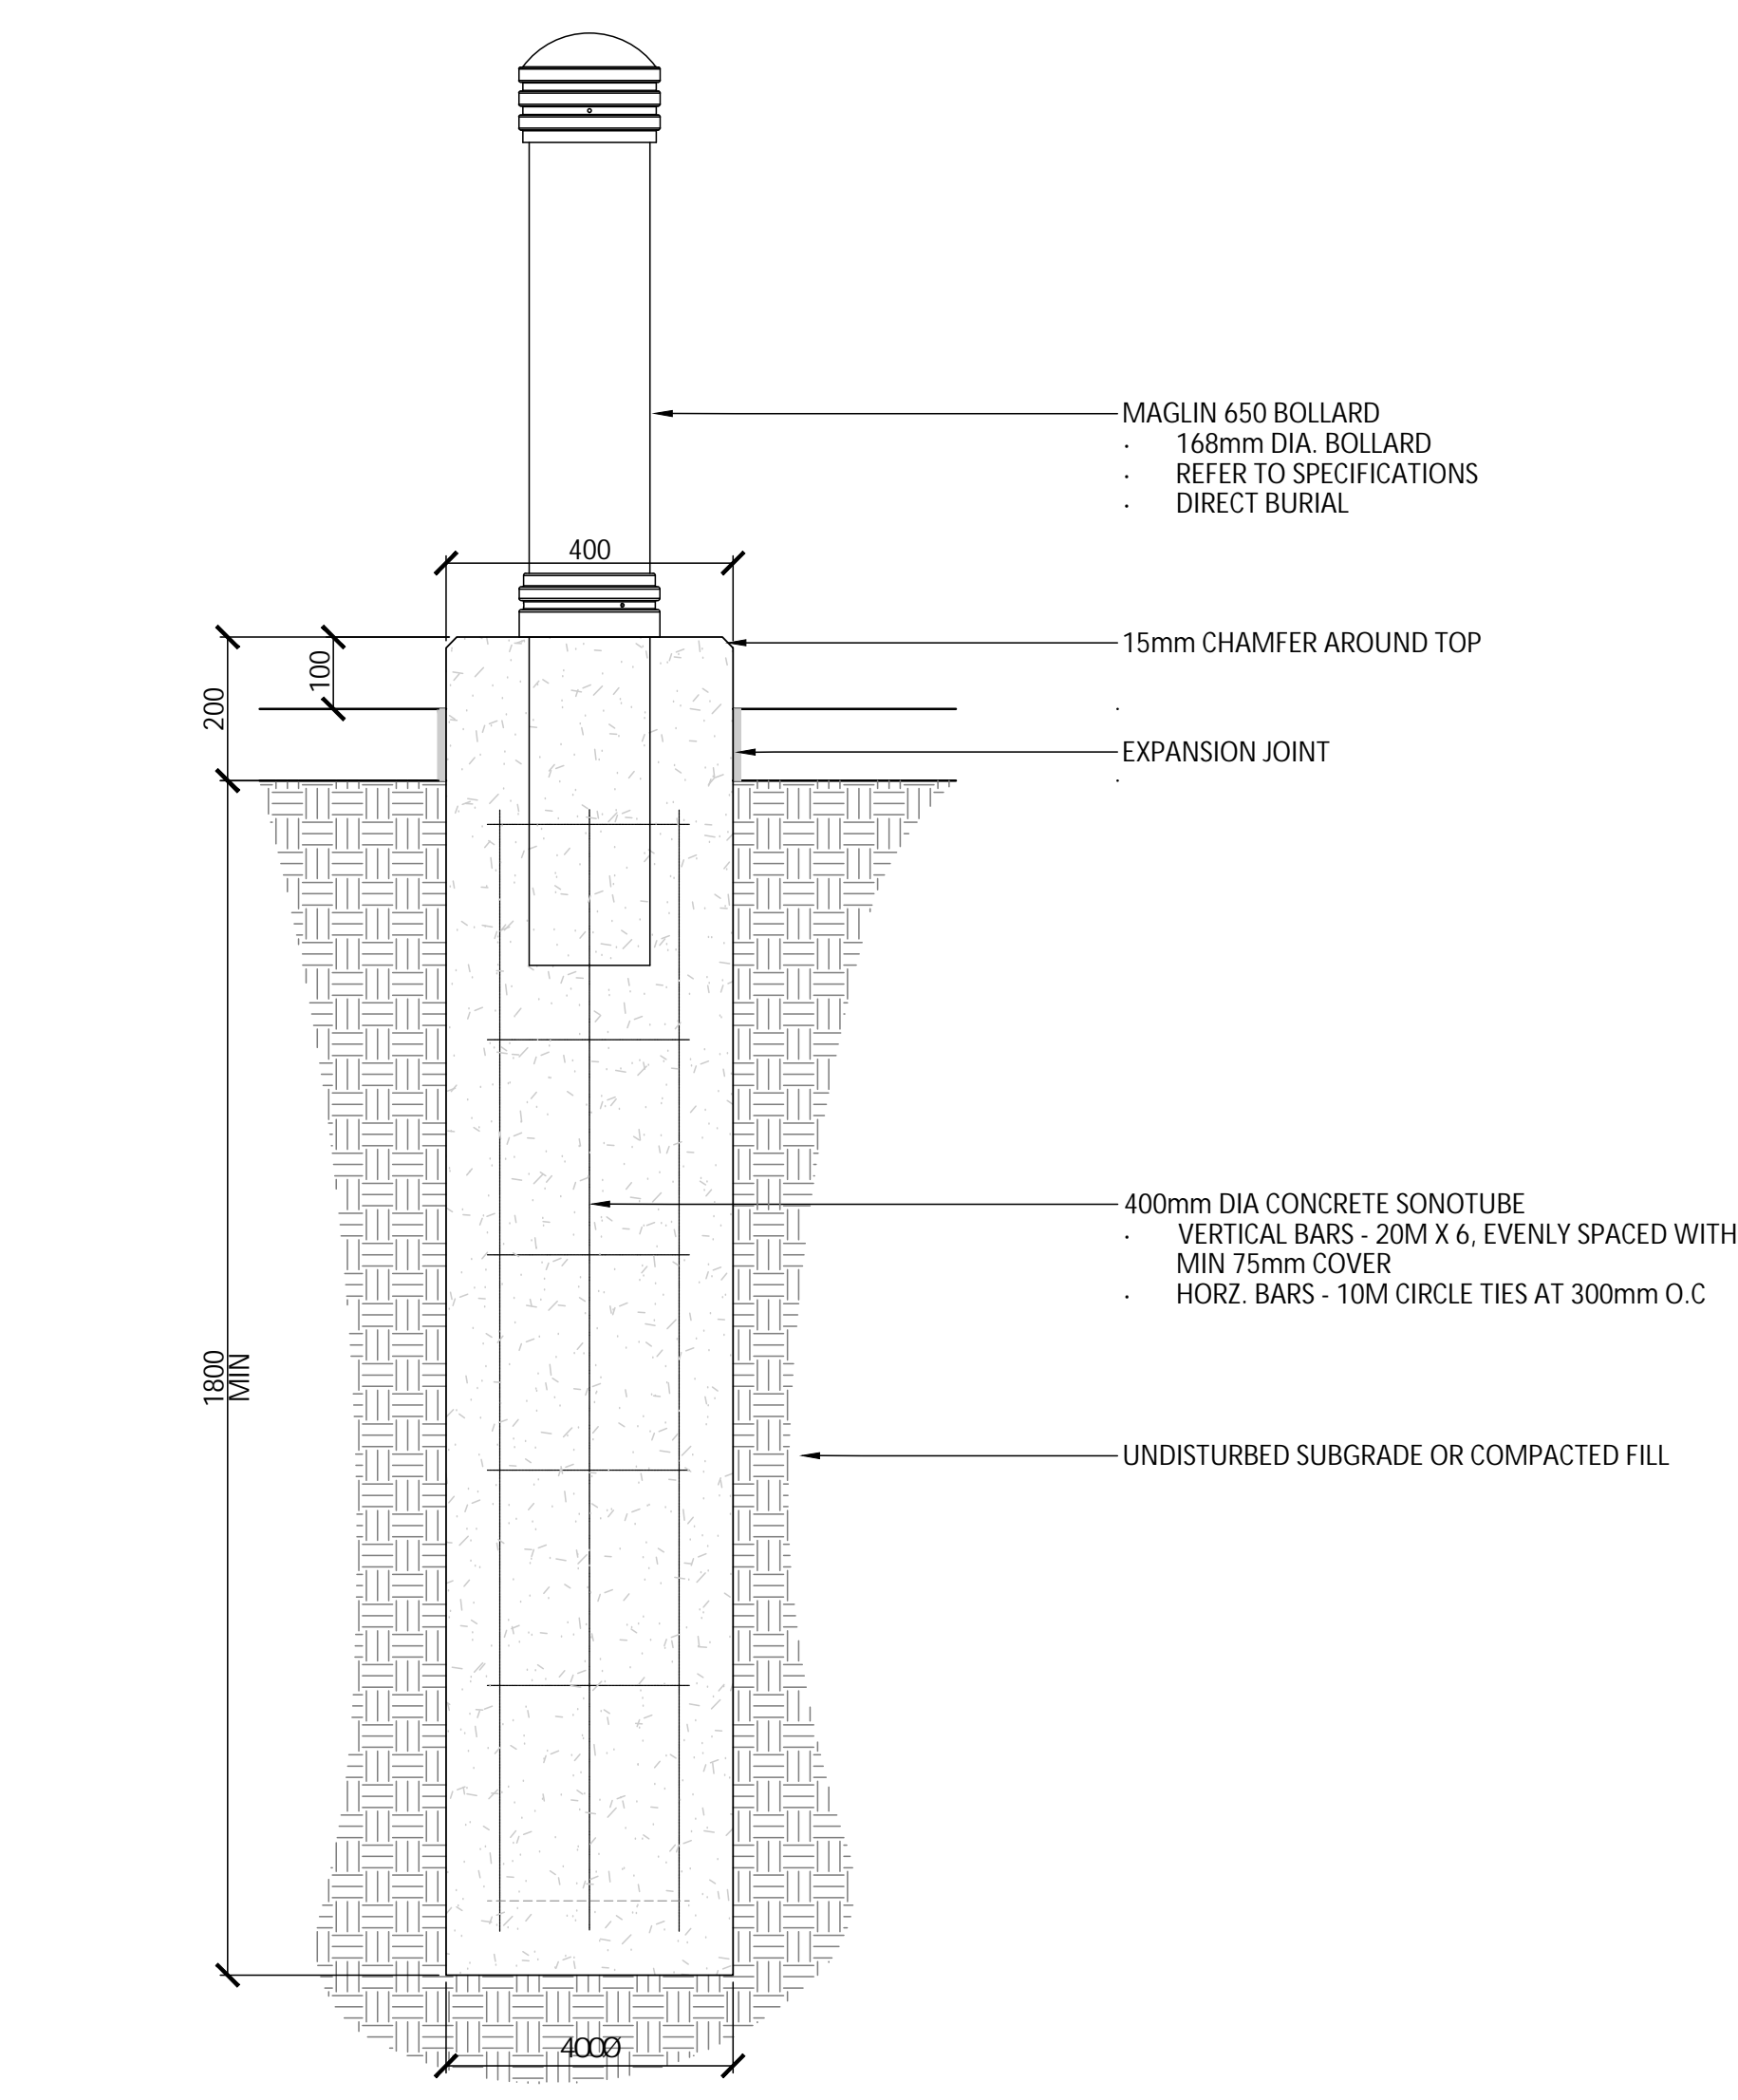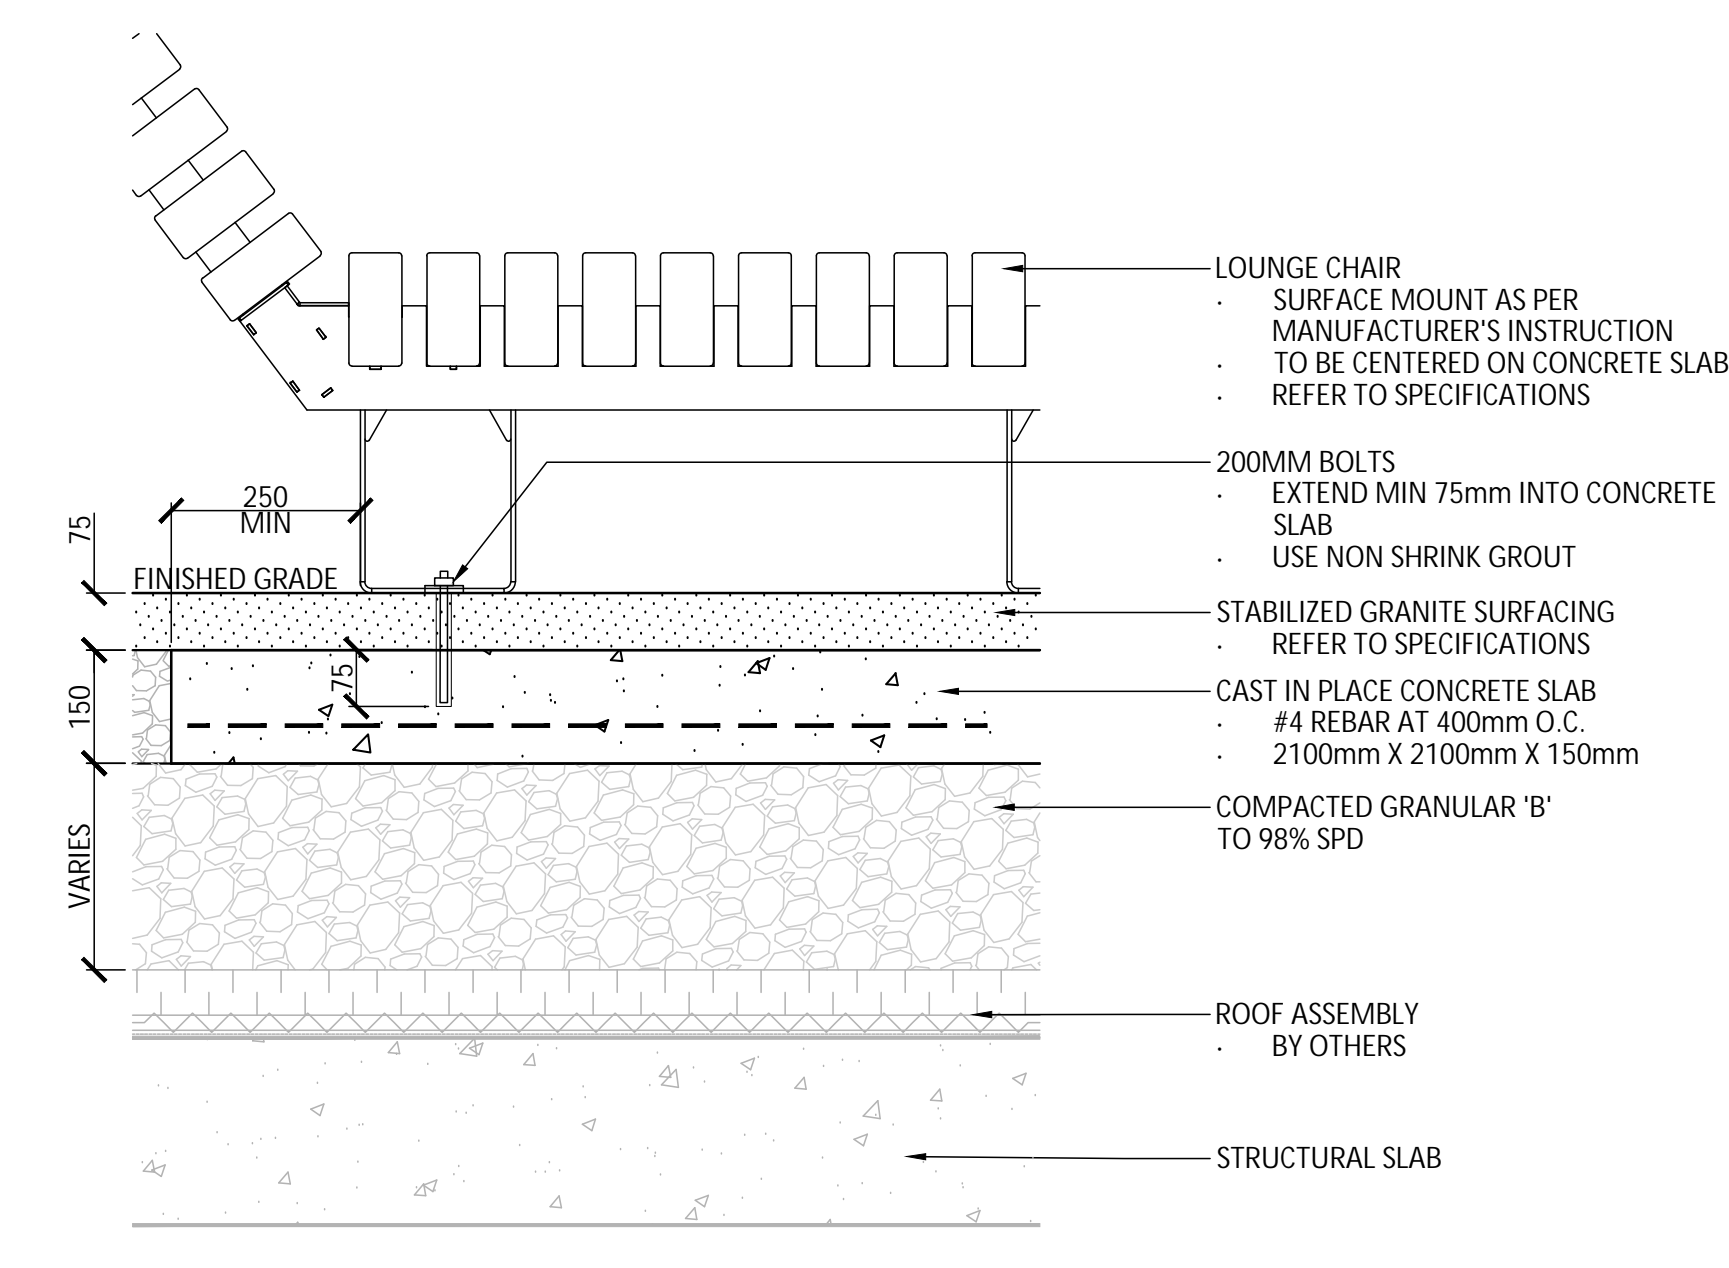


10 TRAFFIC BOLLARD
1:10

8 PICNIC TABLES
1:10

9 LOUNGE CHAIRS
1:10

No.	Description	Date
4	Issued for Construction	25-01-24
3	Issued for Tender	24-10-15
2	Issued for 60% Submission	24-06-28
1	Issued for 30% Submission	24-04-05

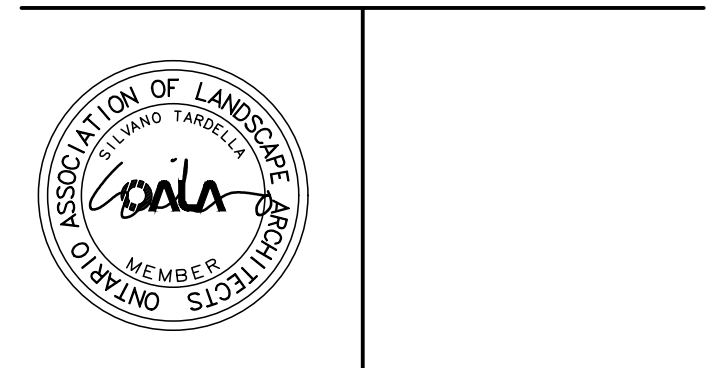


NAK design strategies
1285 WELLINGTON STREET, OTTAWA, ON K1Y 3A8 CANADA
T: 613.237.2345 NAKDESIGNSTRATEGIES.COM

GREYSTONE PHASE 3
225 SCHOLASTIC


Title: DETAILS

Date: 2024-03-22
Scale: AS SHOWN
Drawn: JE
Checked: SC
Job No.: 23-232
Sheet: L09


Contractor shall check all dimensions on the work and report any discrepancy to the Landscape Architect before proceeding. All drawings and specifications are the property of the Landscape Architect and must be returned at the completion of the work. This drawing is not to be used for construction until signed by the Landscape Architect.

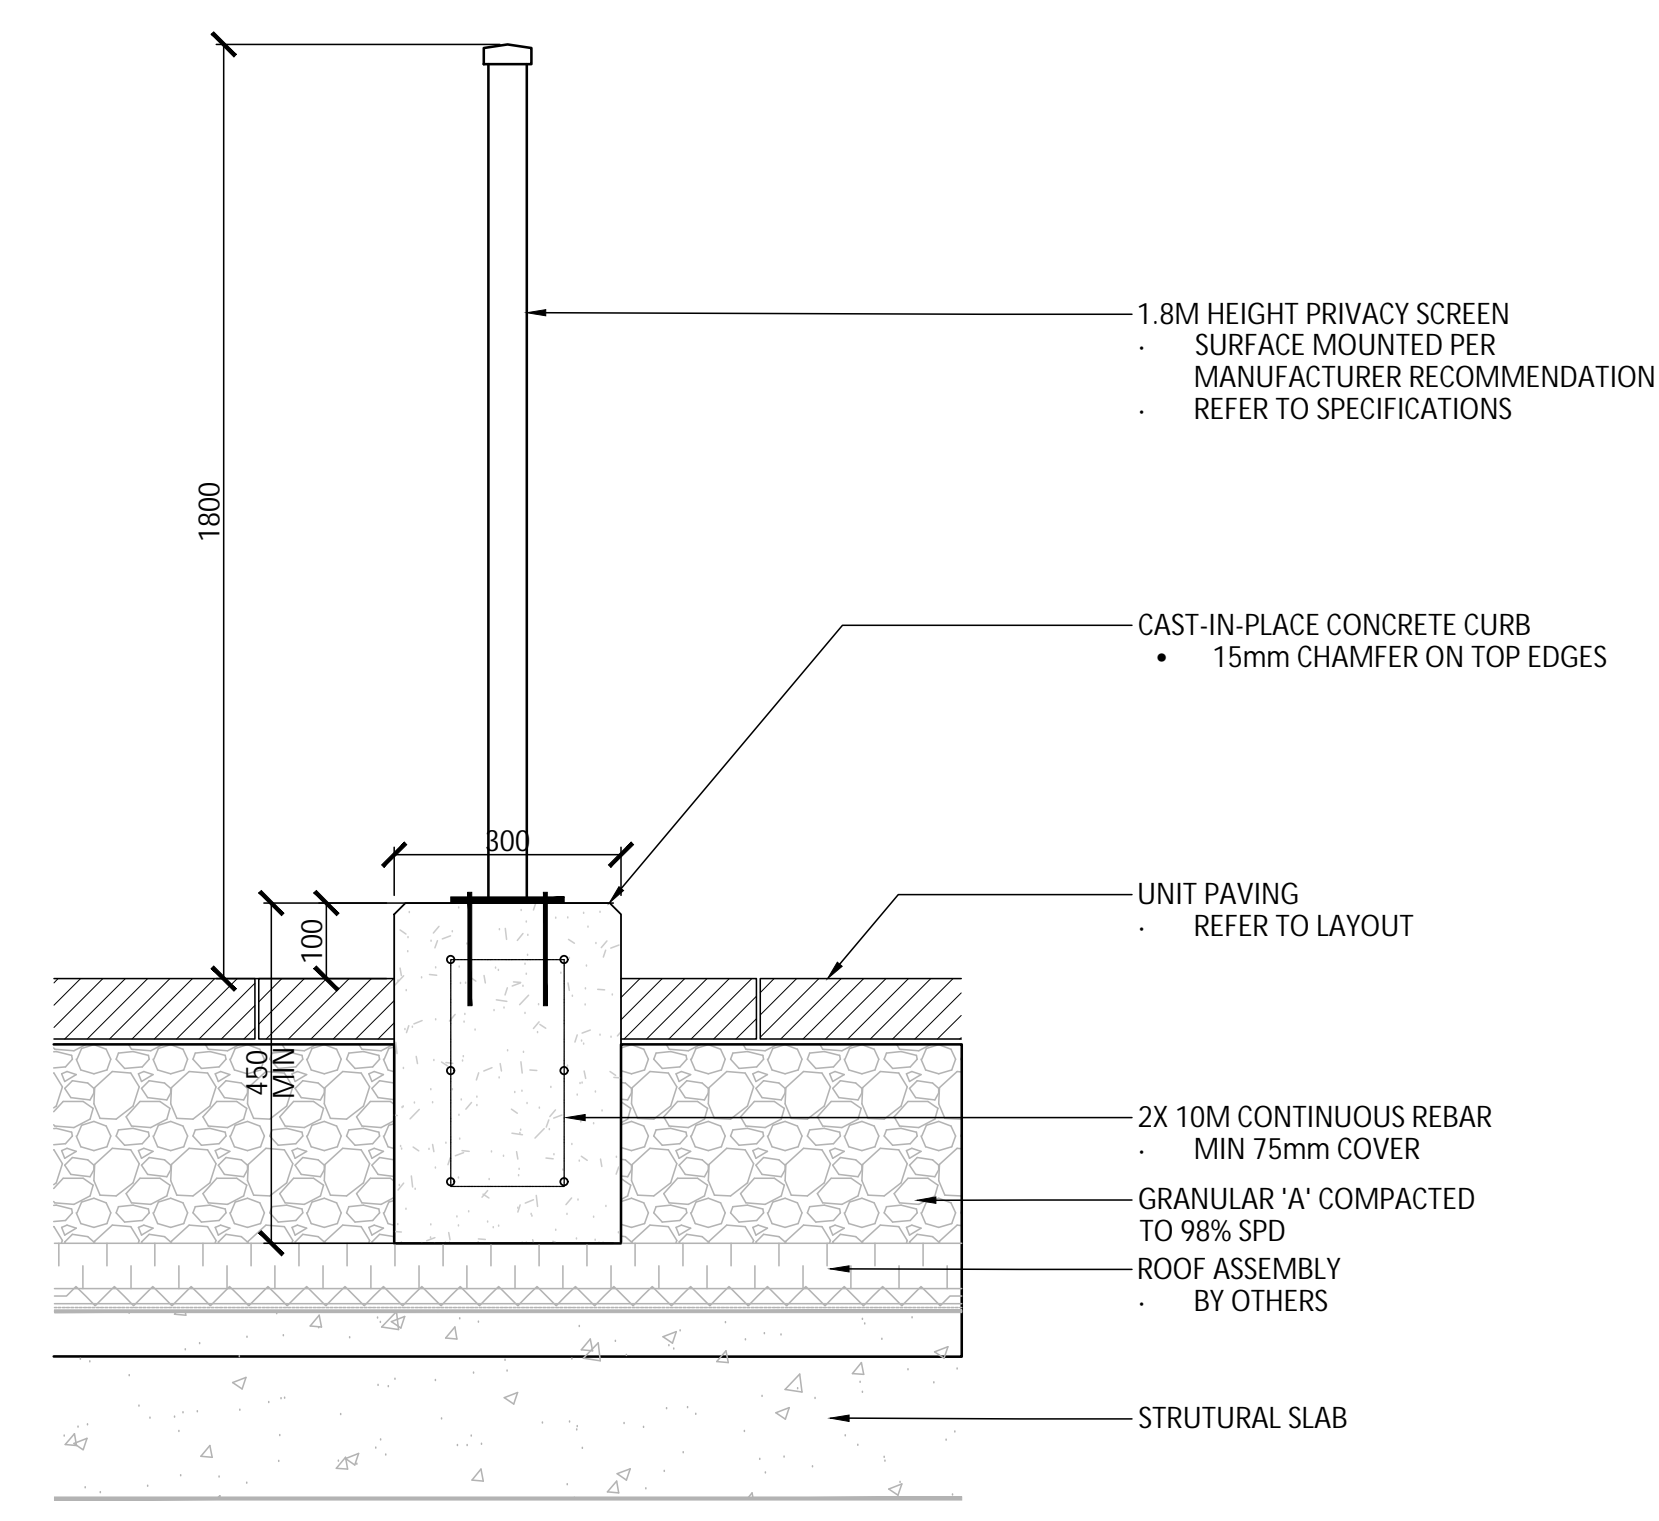


1 1.8M HEIGHT PRIVACY SCREEN
1:10

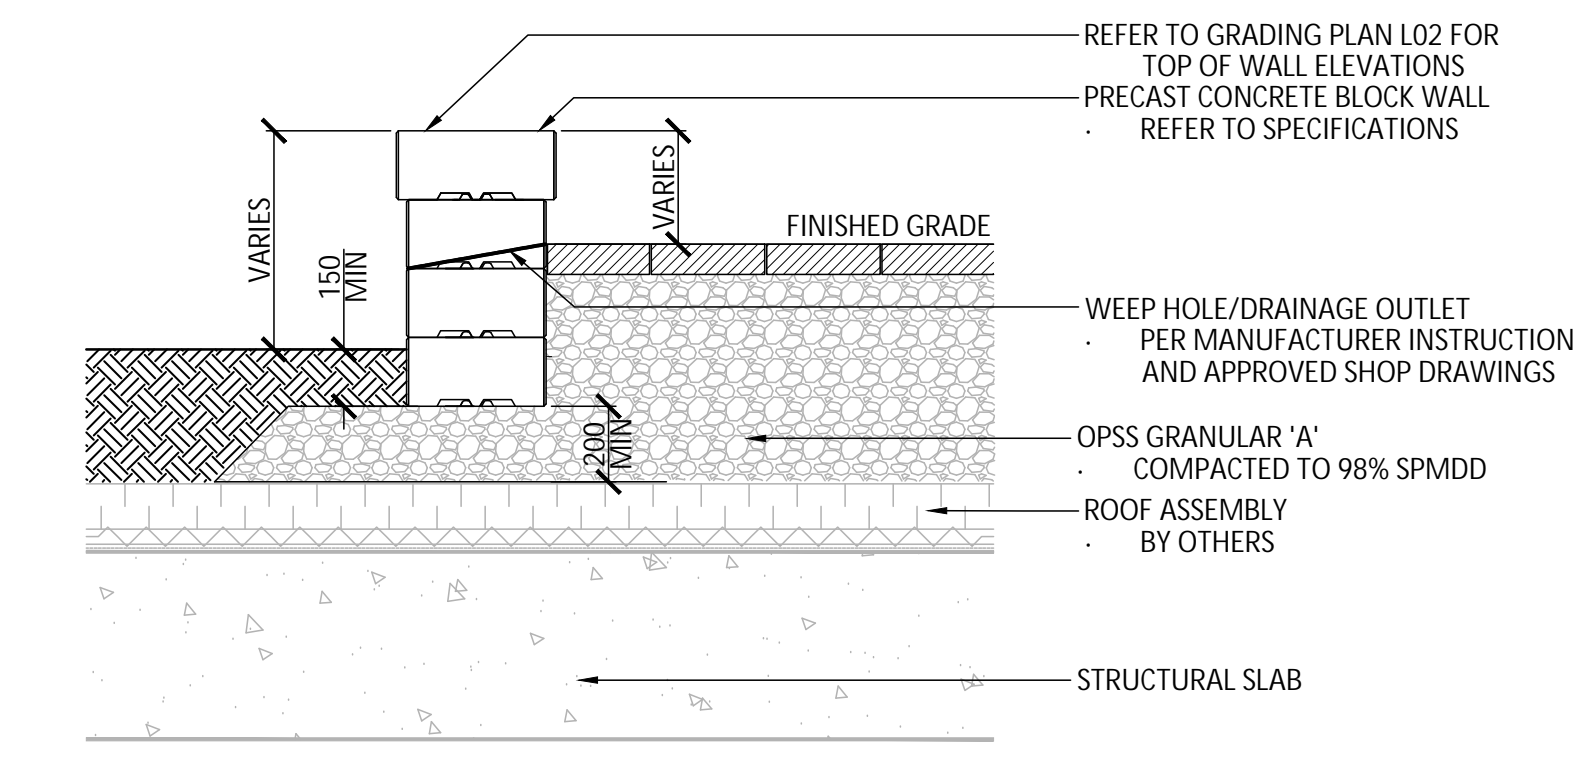


2 FREESTANDING PRECAST CONCRETE WALL
1:20

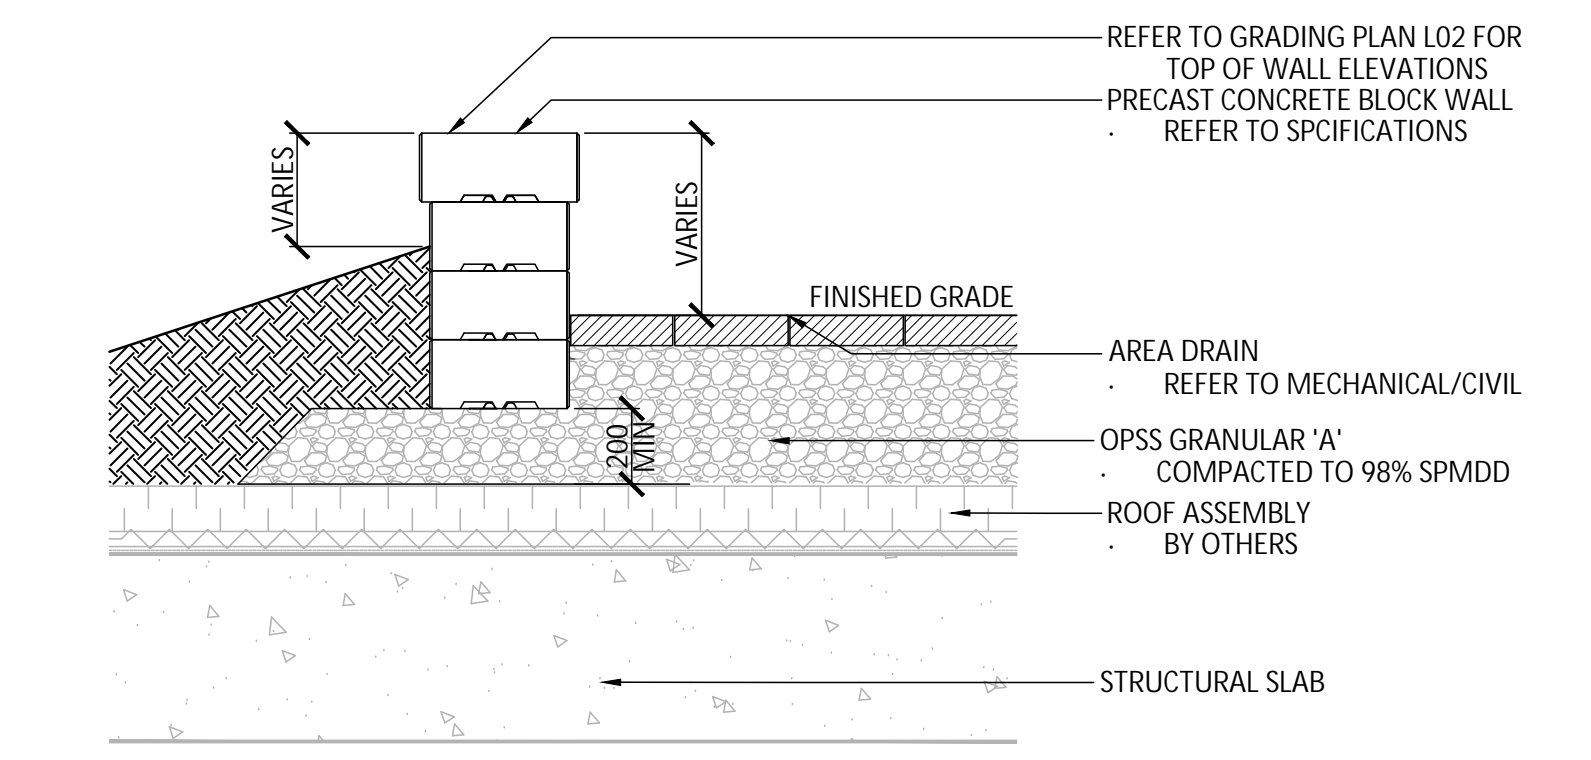

3 FREESTANDING PRECAST CONCRETE WALL - SUNKEN TERRACE
1:20

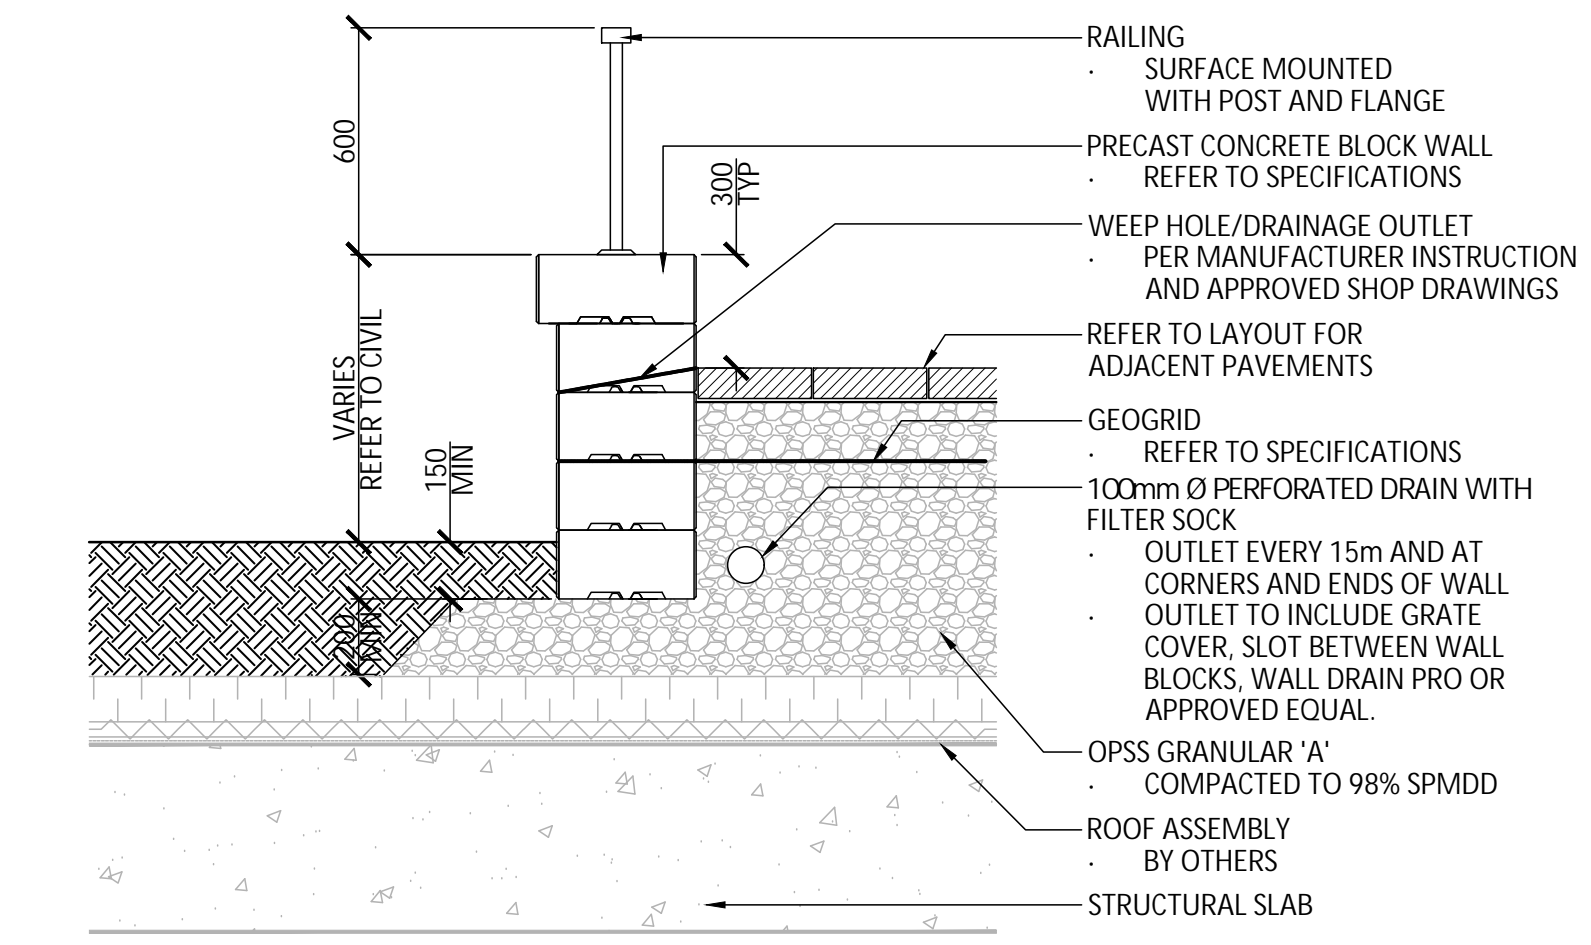


4 PRECAST CONCRETE RETAINING WALL WITH RAILING (COMMON PATIOS)
1:20

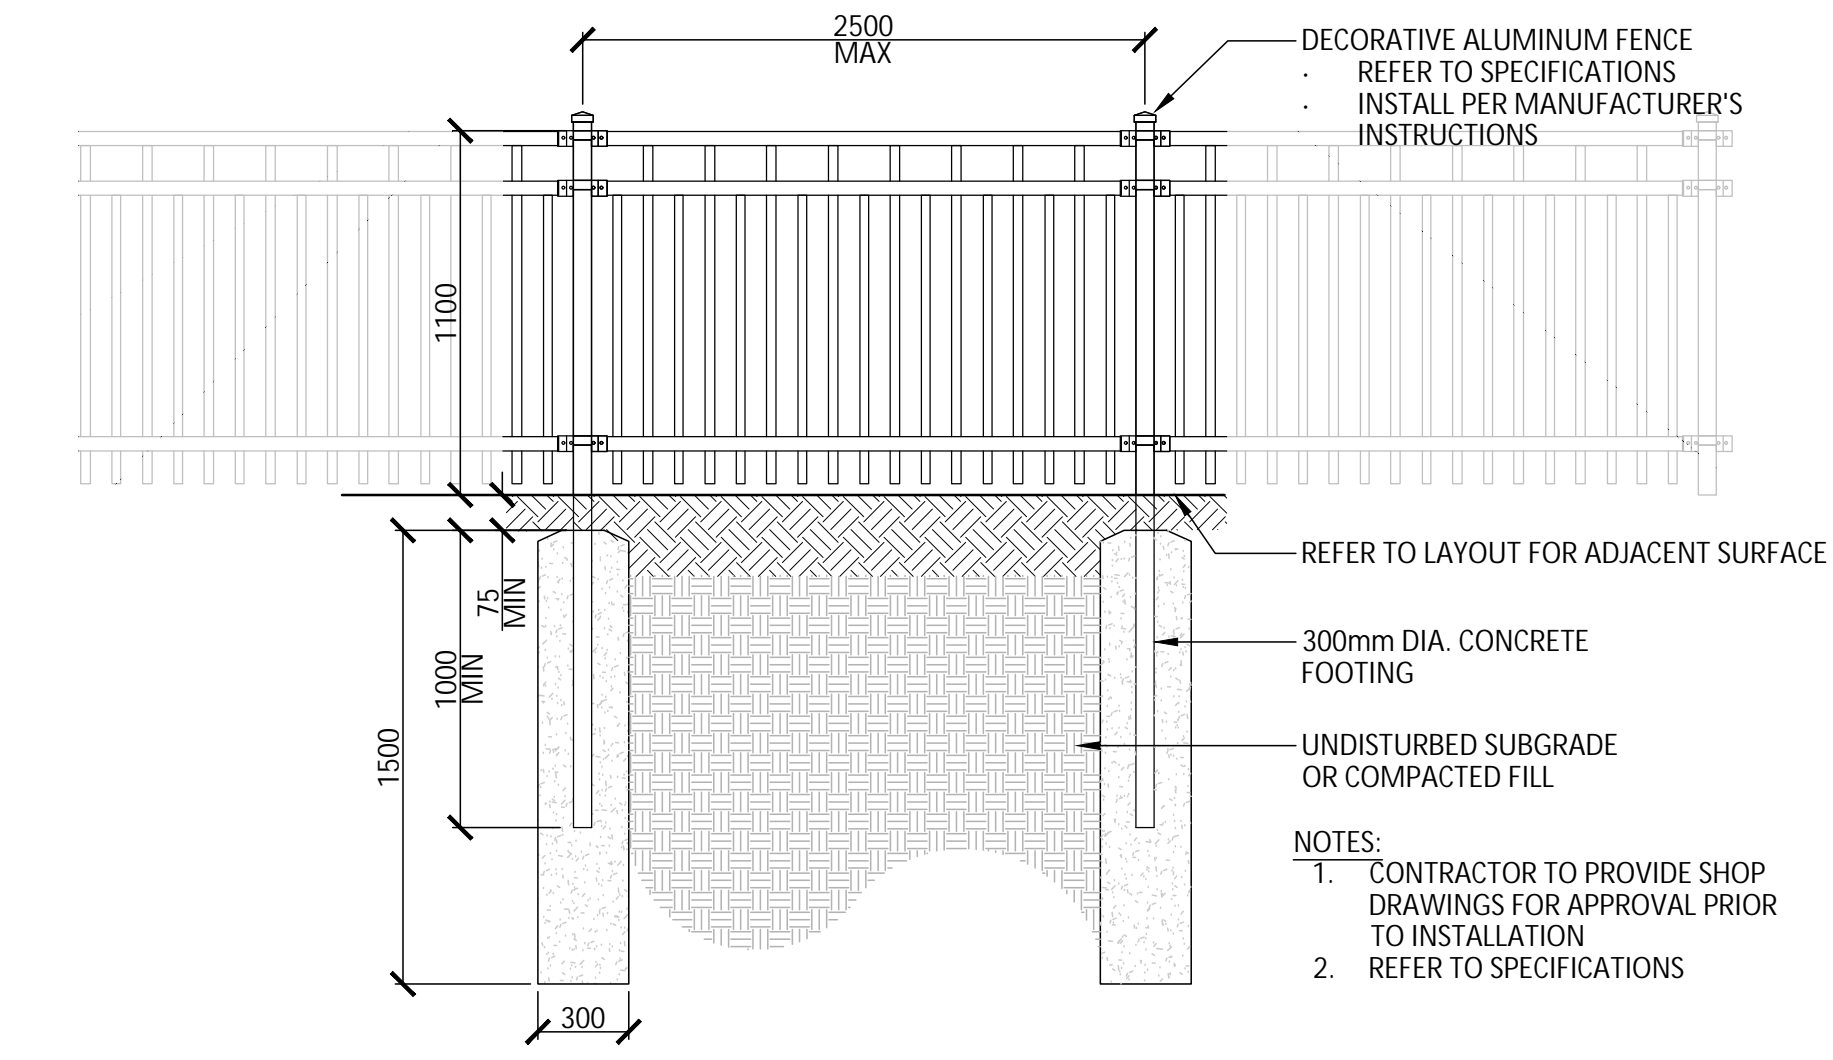


5 DECORATIVE FENCE WITH GATE(S)
1:25

NOTES:
1. CONTRACTOR TO PROVIDE SHOP DRAWINGS FOR APPROVAL PRIOR TO INSTALLATION
2. REFER TO SPECIFICATIONS

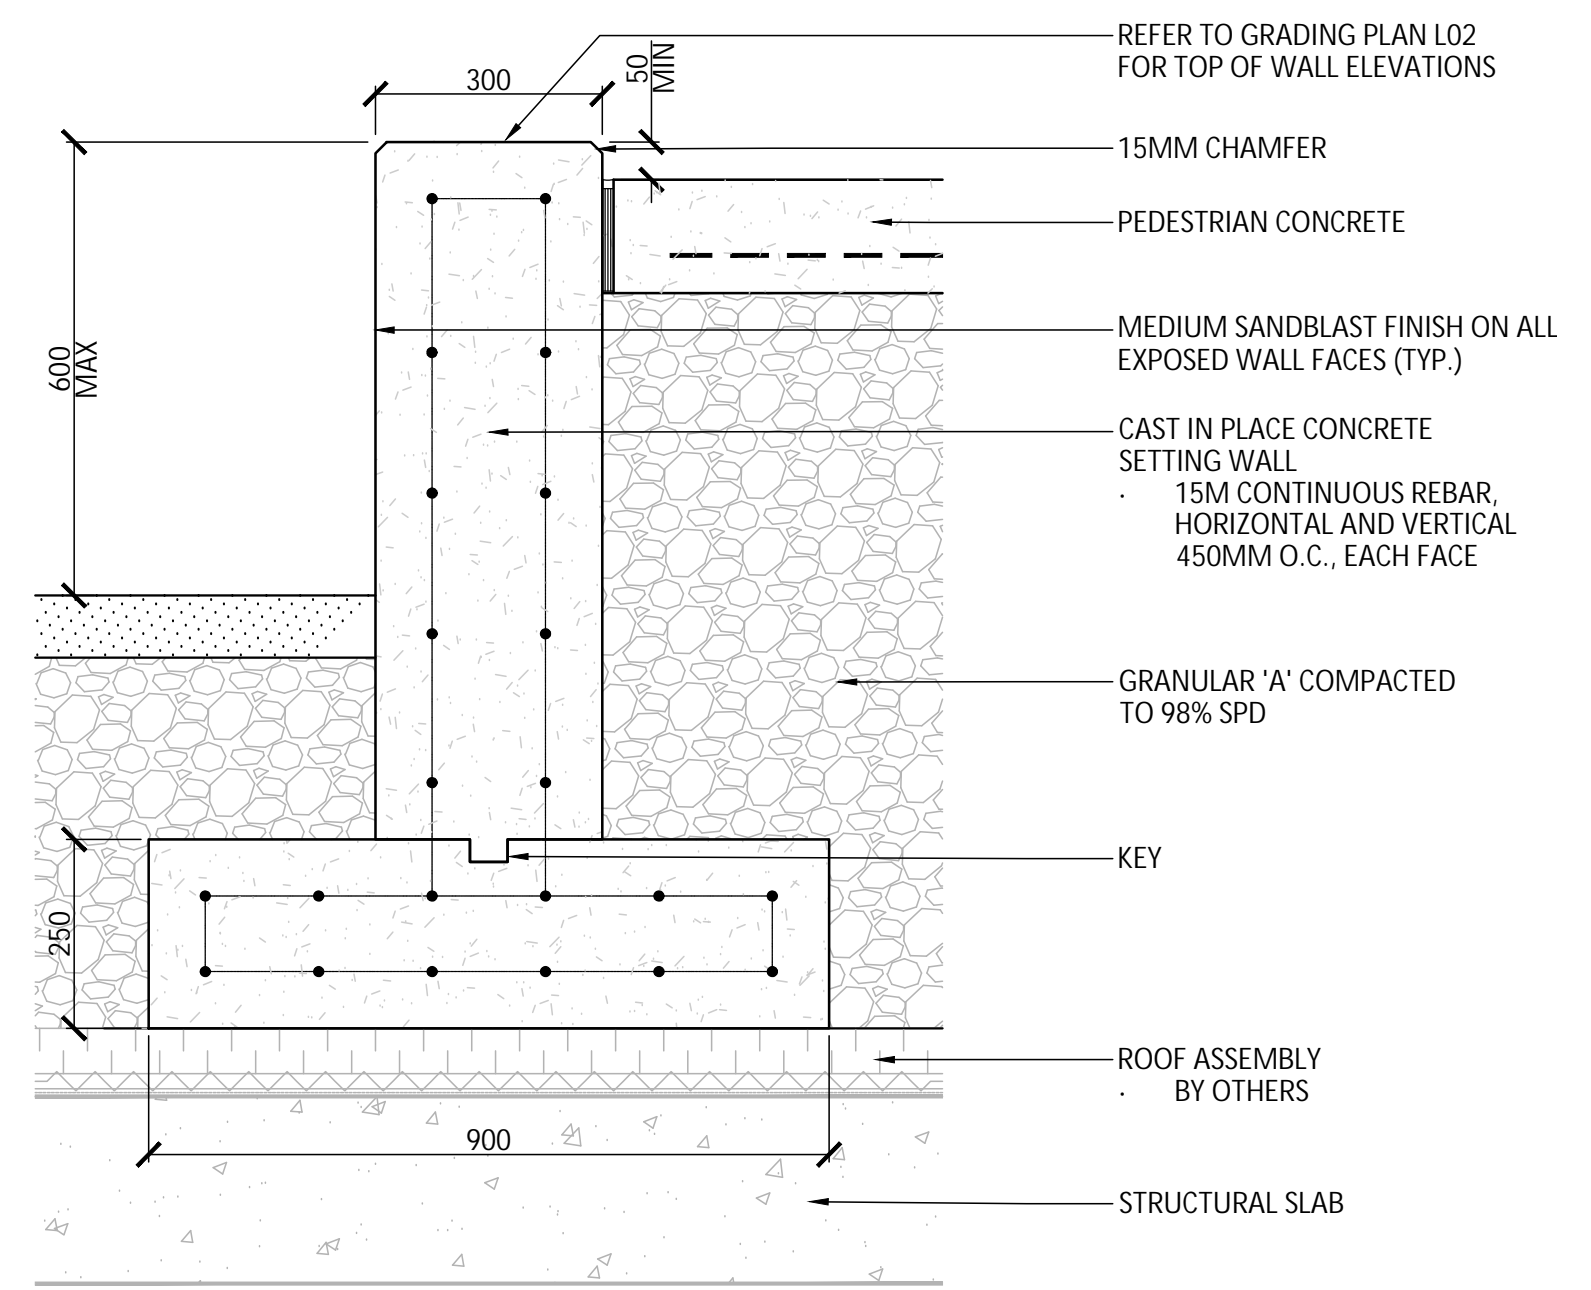

6 C.I.P. CONCRETE RETAINING WALL
1:10

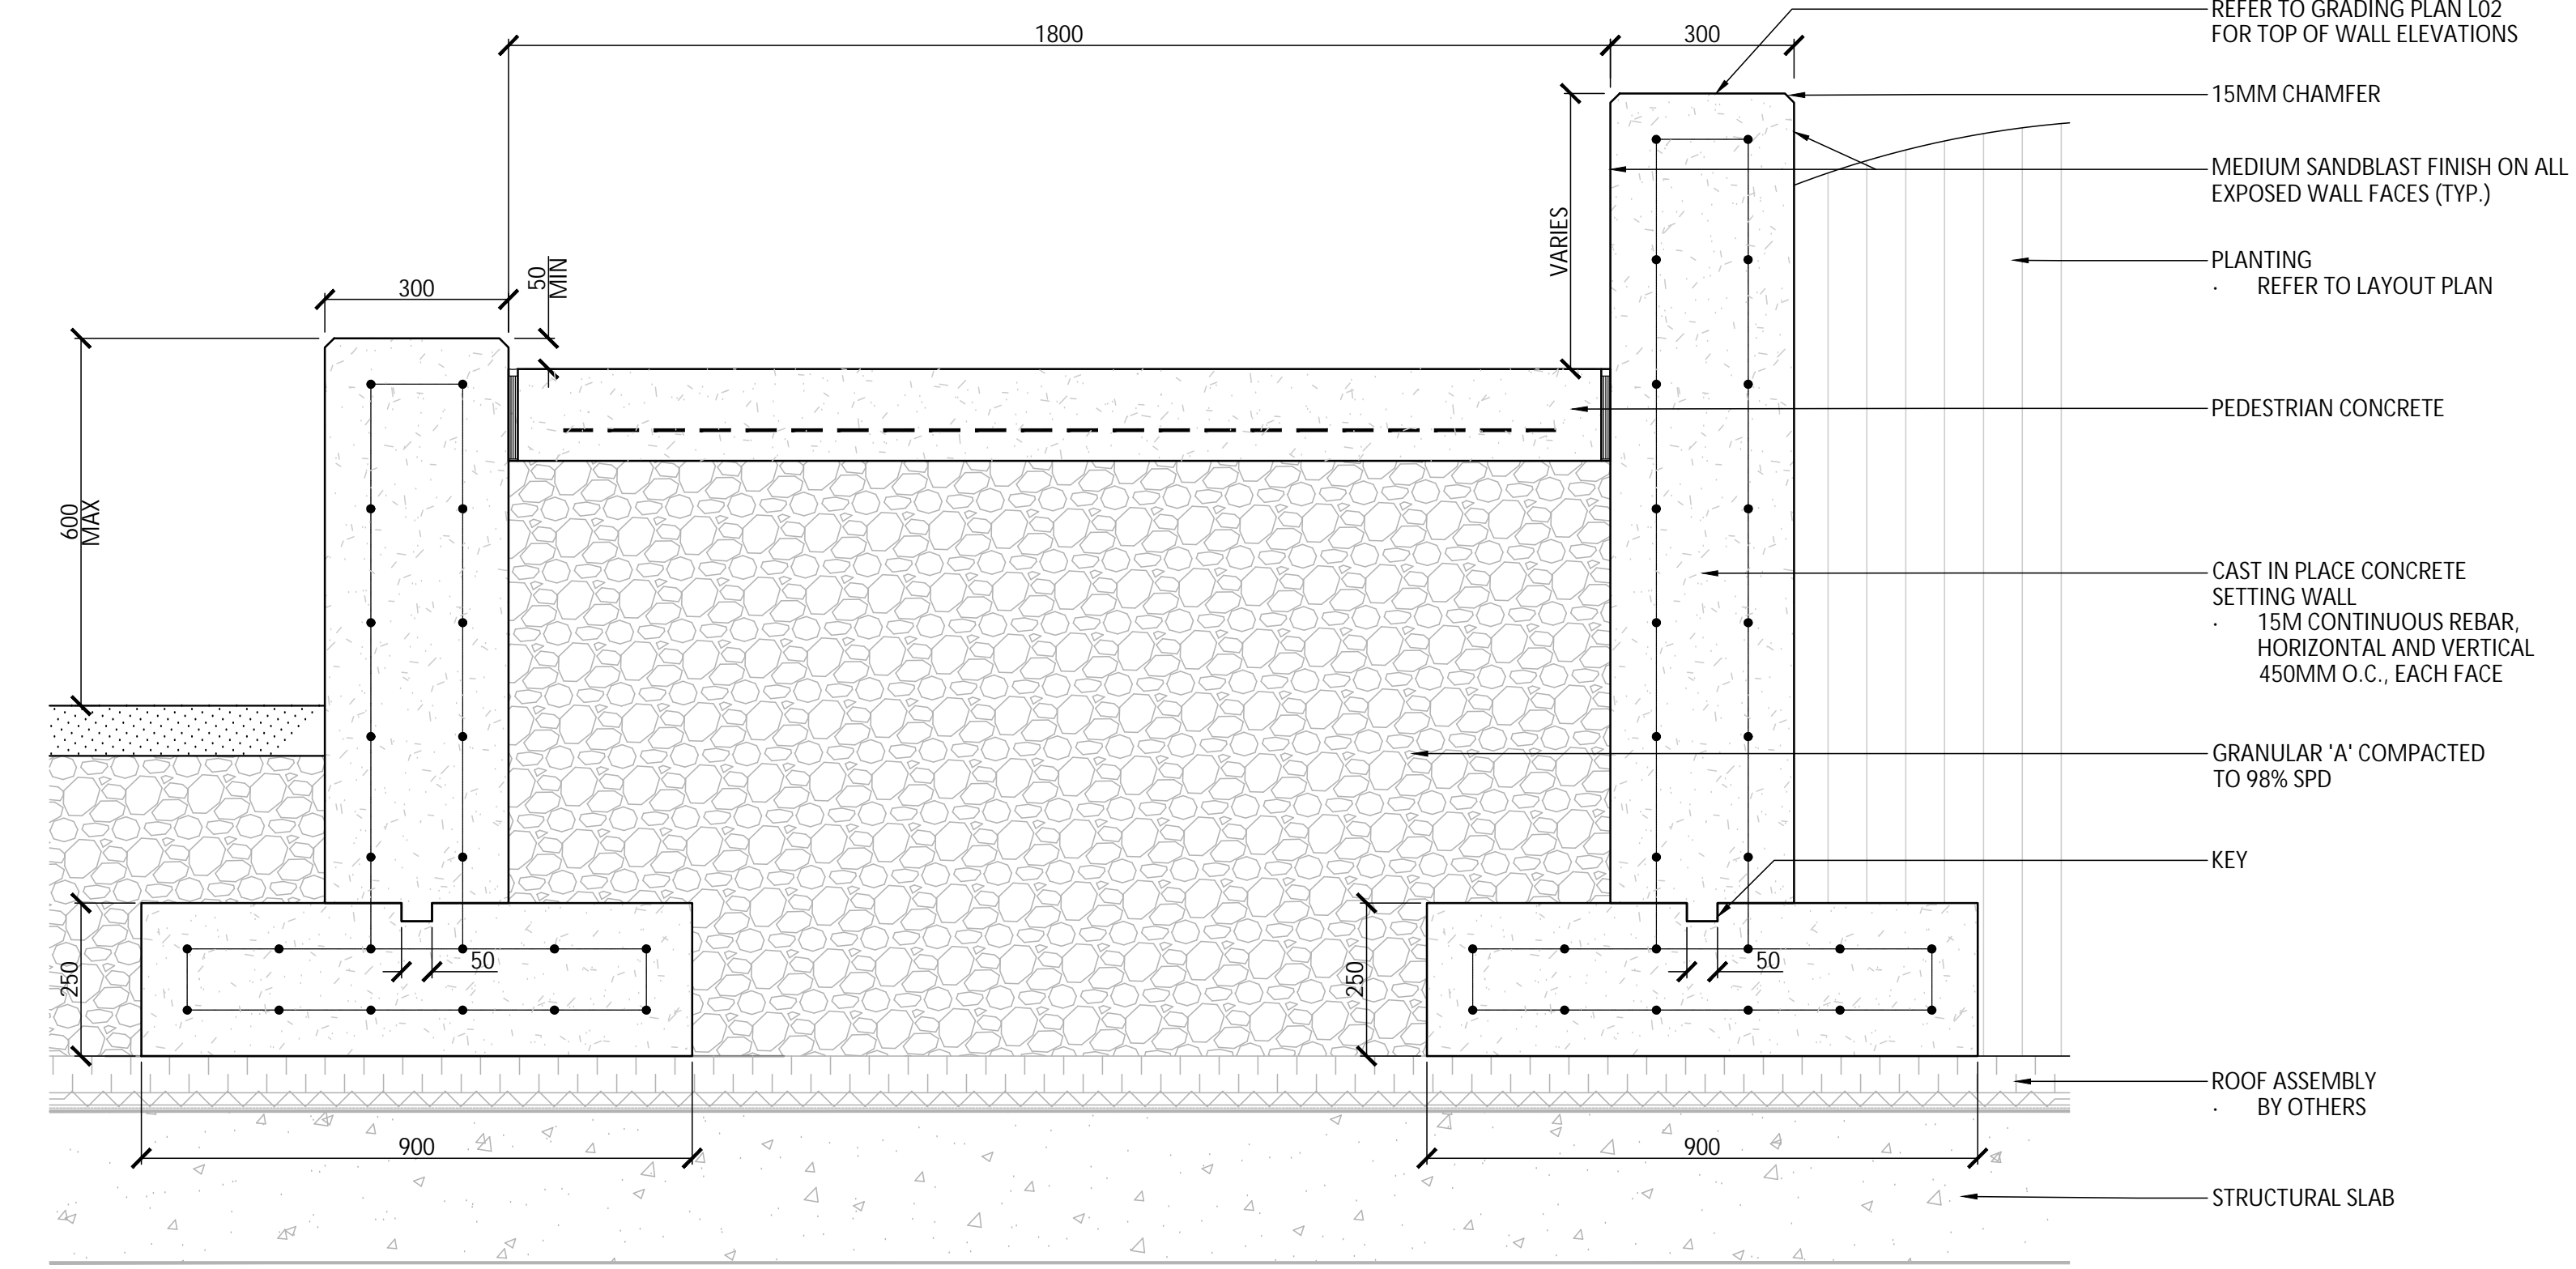

7 C.I.P. CONCRETE WALLS AT PEDESTRIAN PATHWAY
1:10

No.	Description	Date
4	Issued for Construction	25-01-24
3	Issued for Tender	24-10-15
2	Issued for 60% Submission	24-06-28
1	Issued for 30% Submission	24-04-05

Revision	




NAK design strategies
1385 WELLINGTON STREET, OTTAWA, ON K1Y 3A8 CANADA
T 613 237 2345 NAKDESIGNSTRATEGIES.COM

GREYSTONE PHASE 3
225 SCHOLASTIC


Title: DETAILS

Date: 2024-03-22	Sheet:
Scale: AS SHOWN	L10
Drawn: JE	
Checked: SC	
Job No: 23-232	


Contractor shall check all dimensions on the work and report any discrepancy to the Landscape Architect before proceeding. All drawings and specifications are the property of the Landscape Architect and must be returned at the completion of the work. This drawing is not to be used for construction until signed by the Landscape Architect.

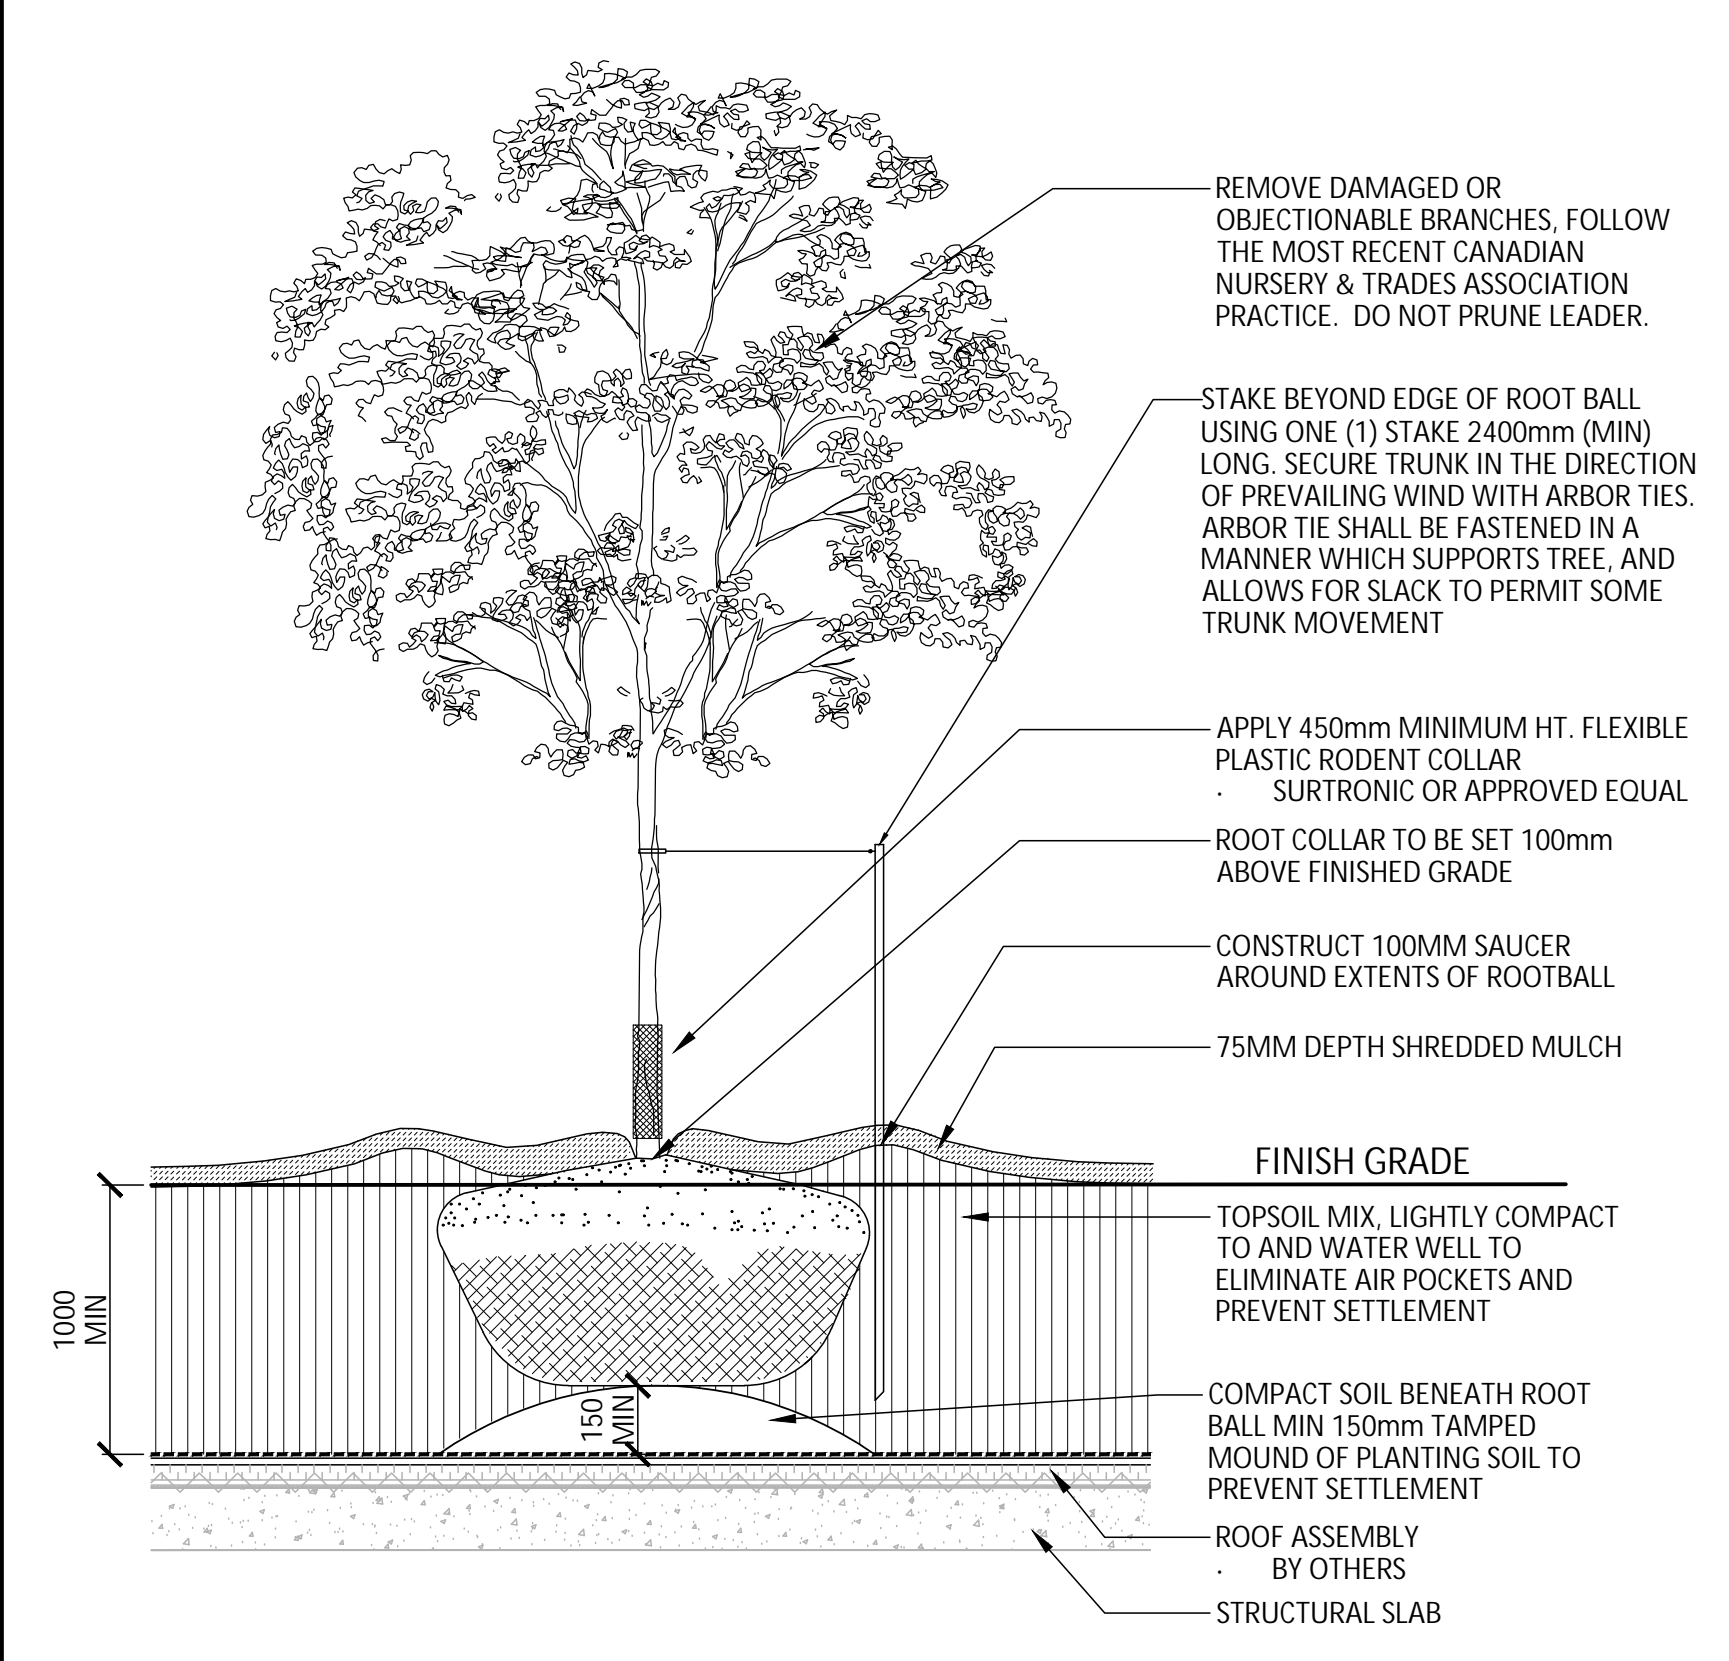


1 DECIDUOUS TREE PLANTING - OVER SLAB
1:30

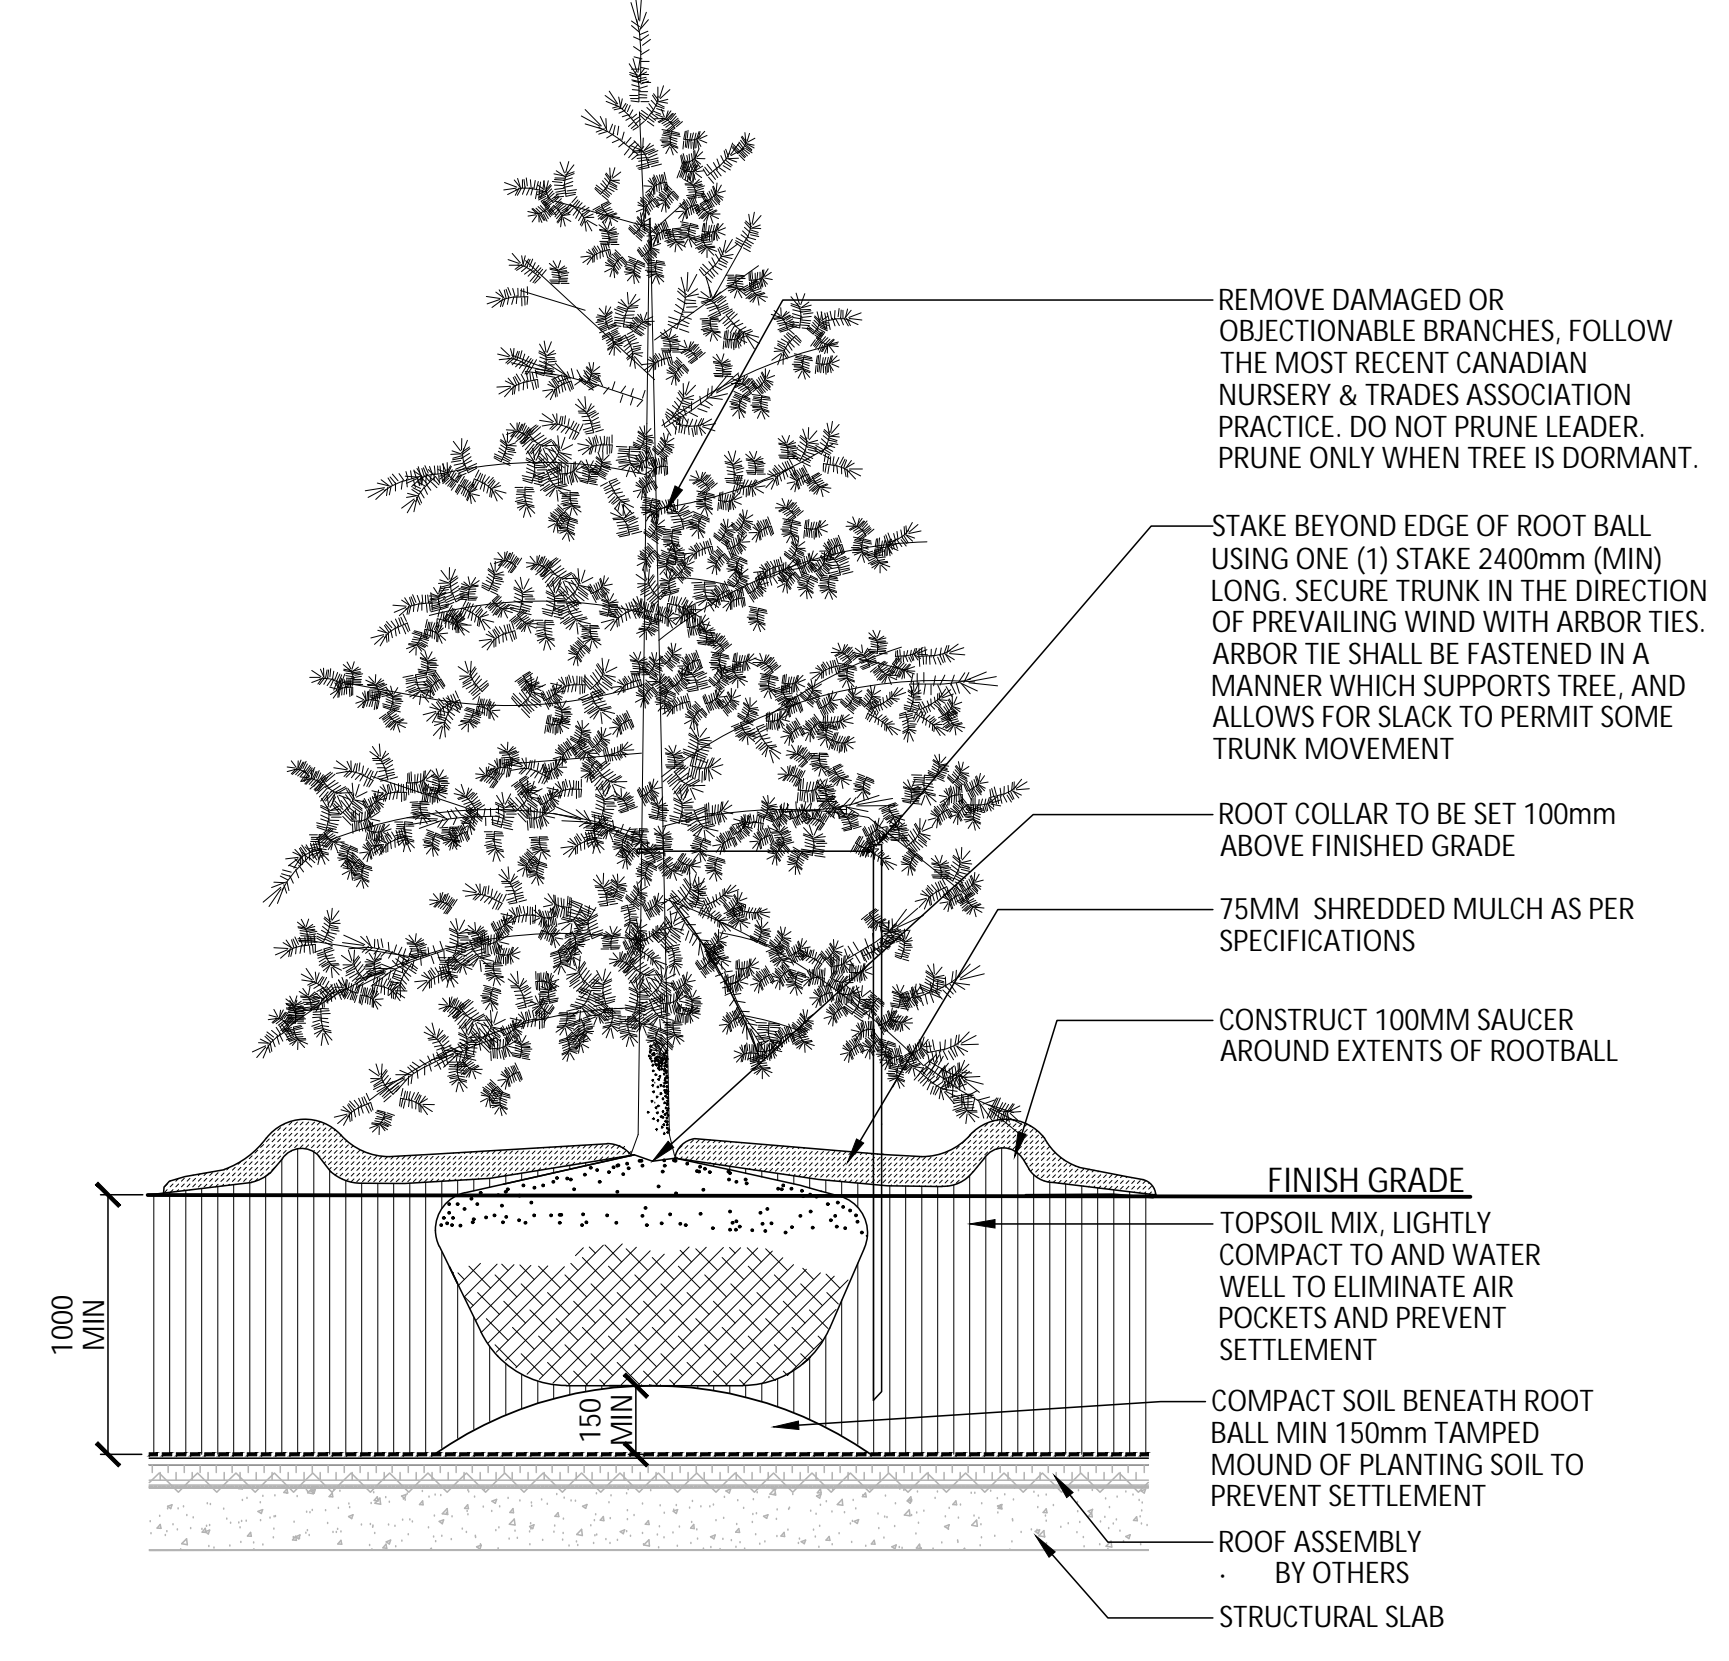

2 CONIFEROUS TREE PLANTING - OVER SLAB
1:30

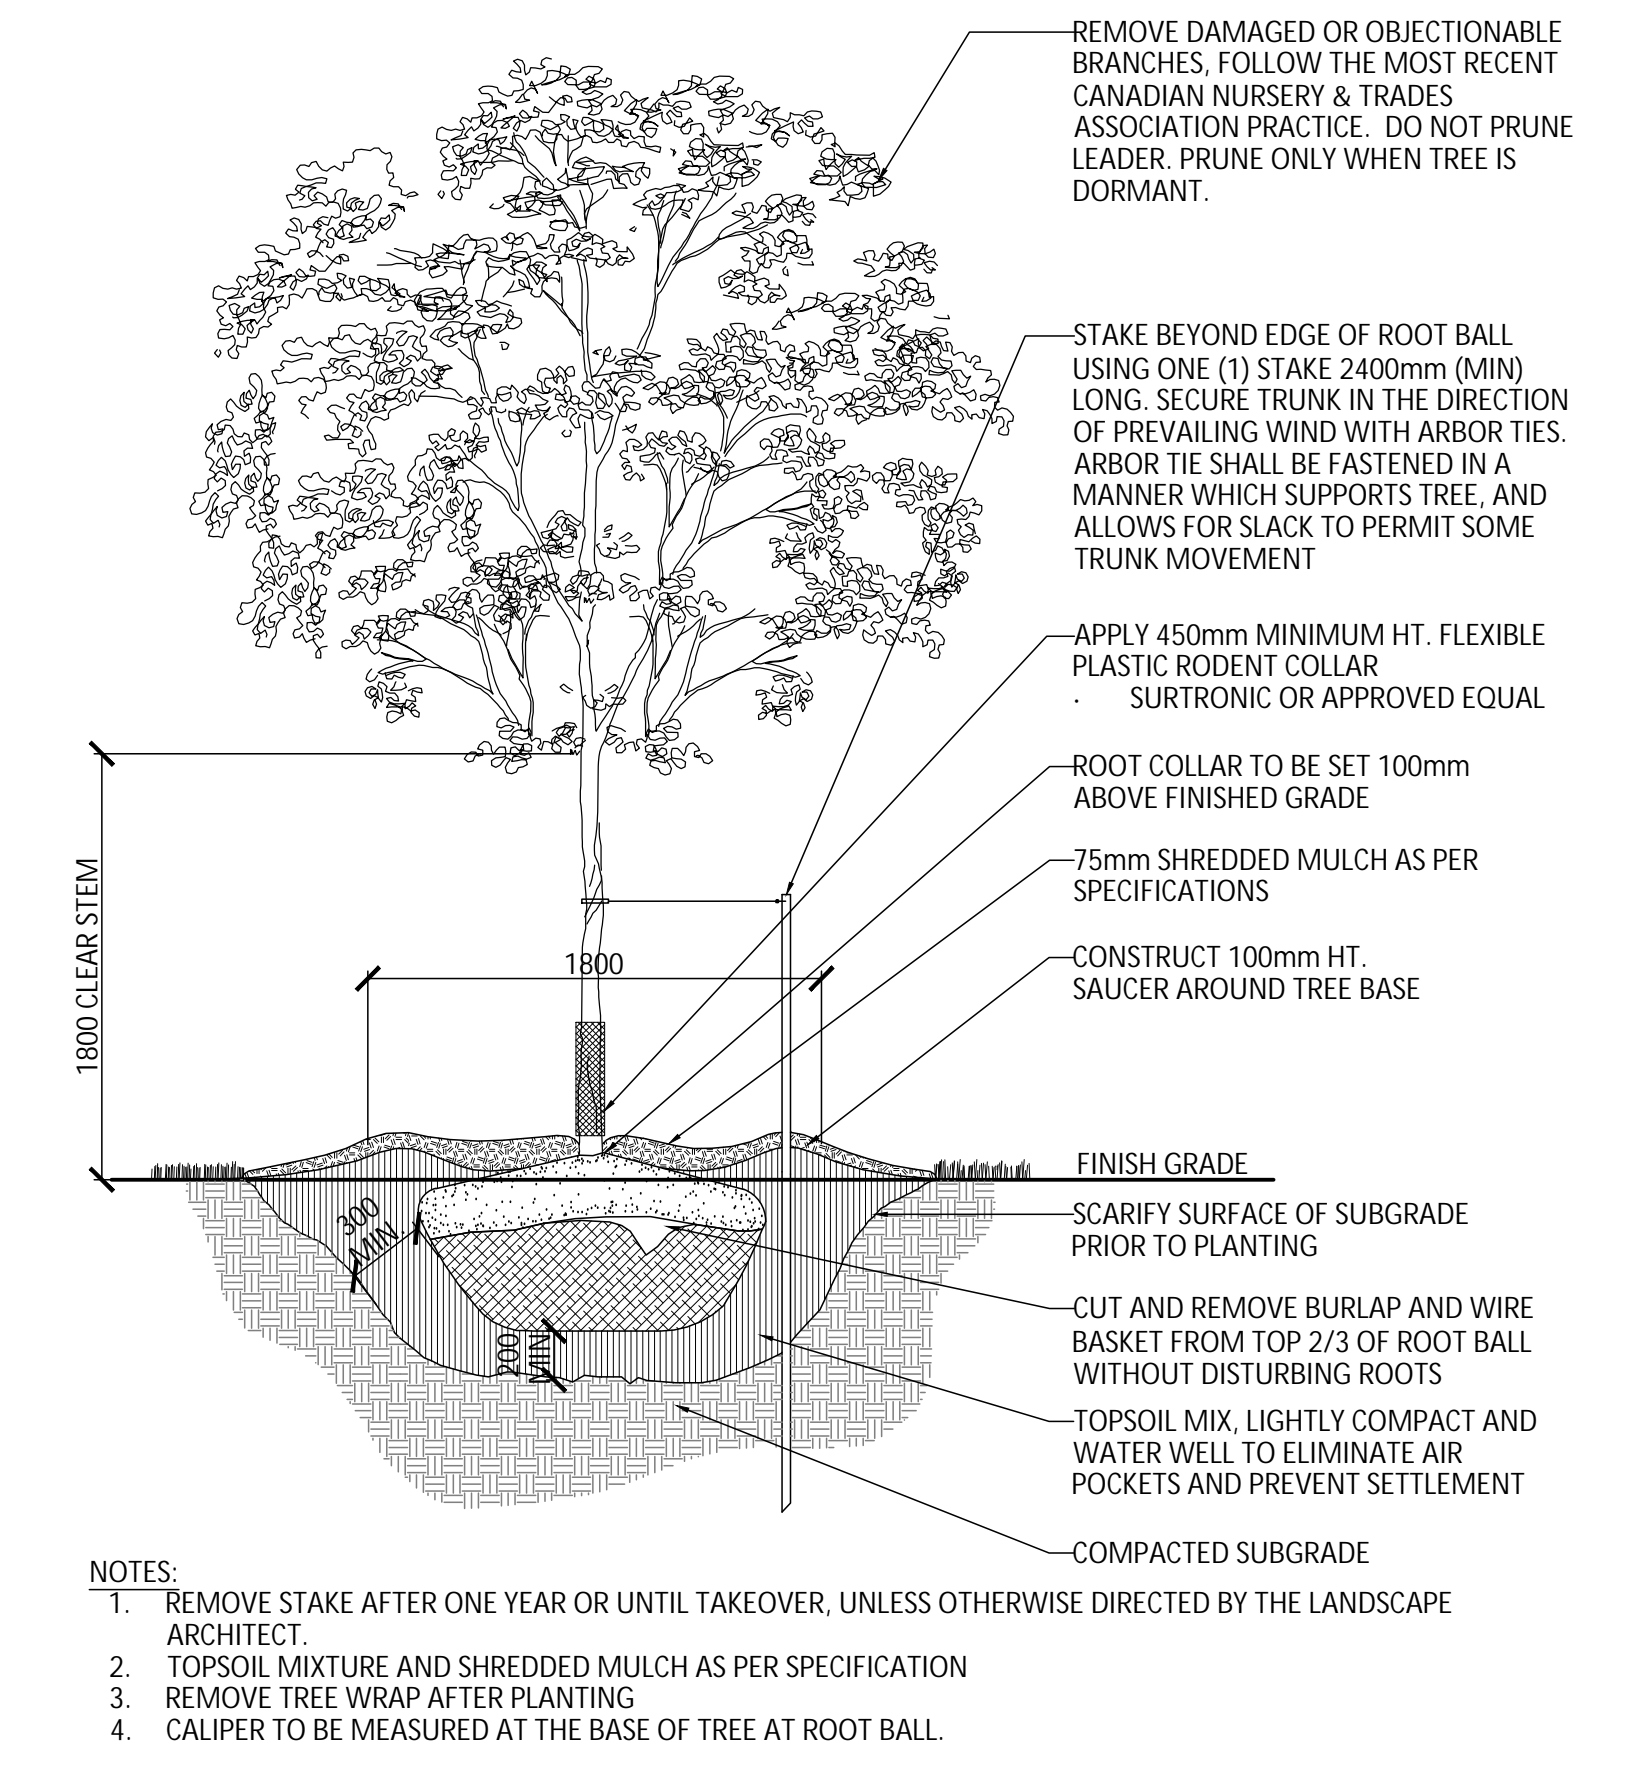

3 DECIDUOUS TREE PLANTING (ONE STAKE W/ARBOR TIES)
1:30

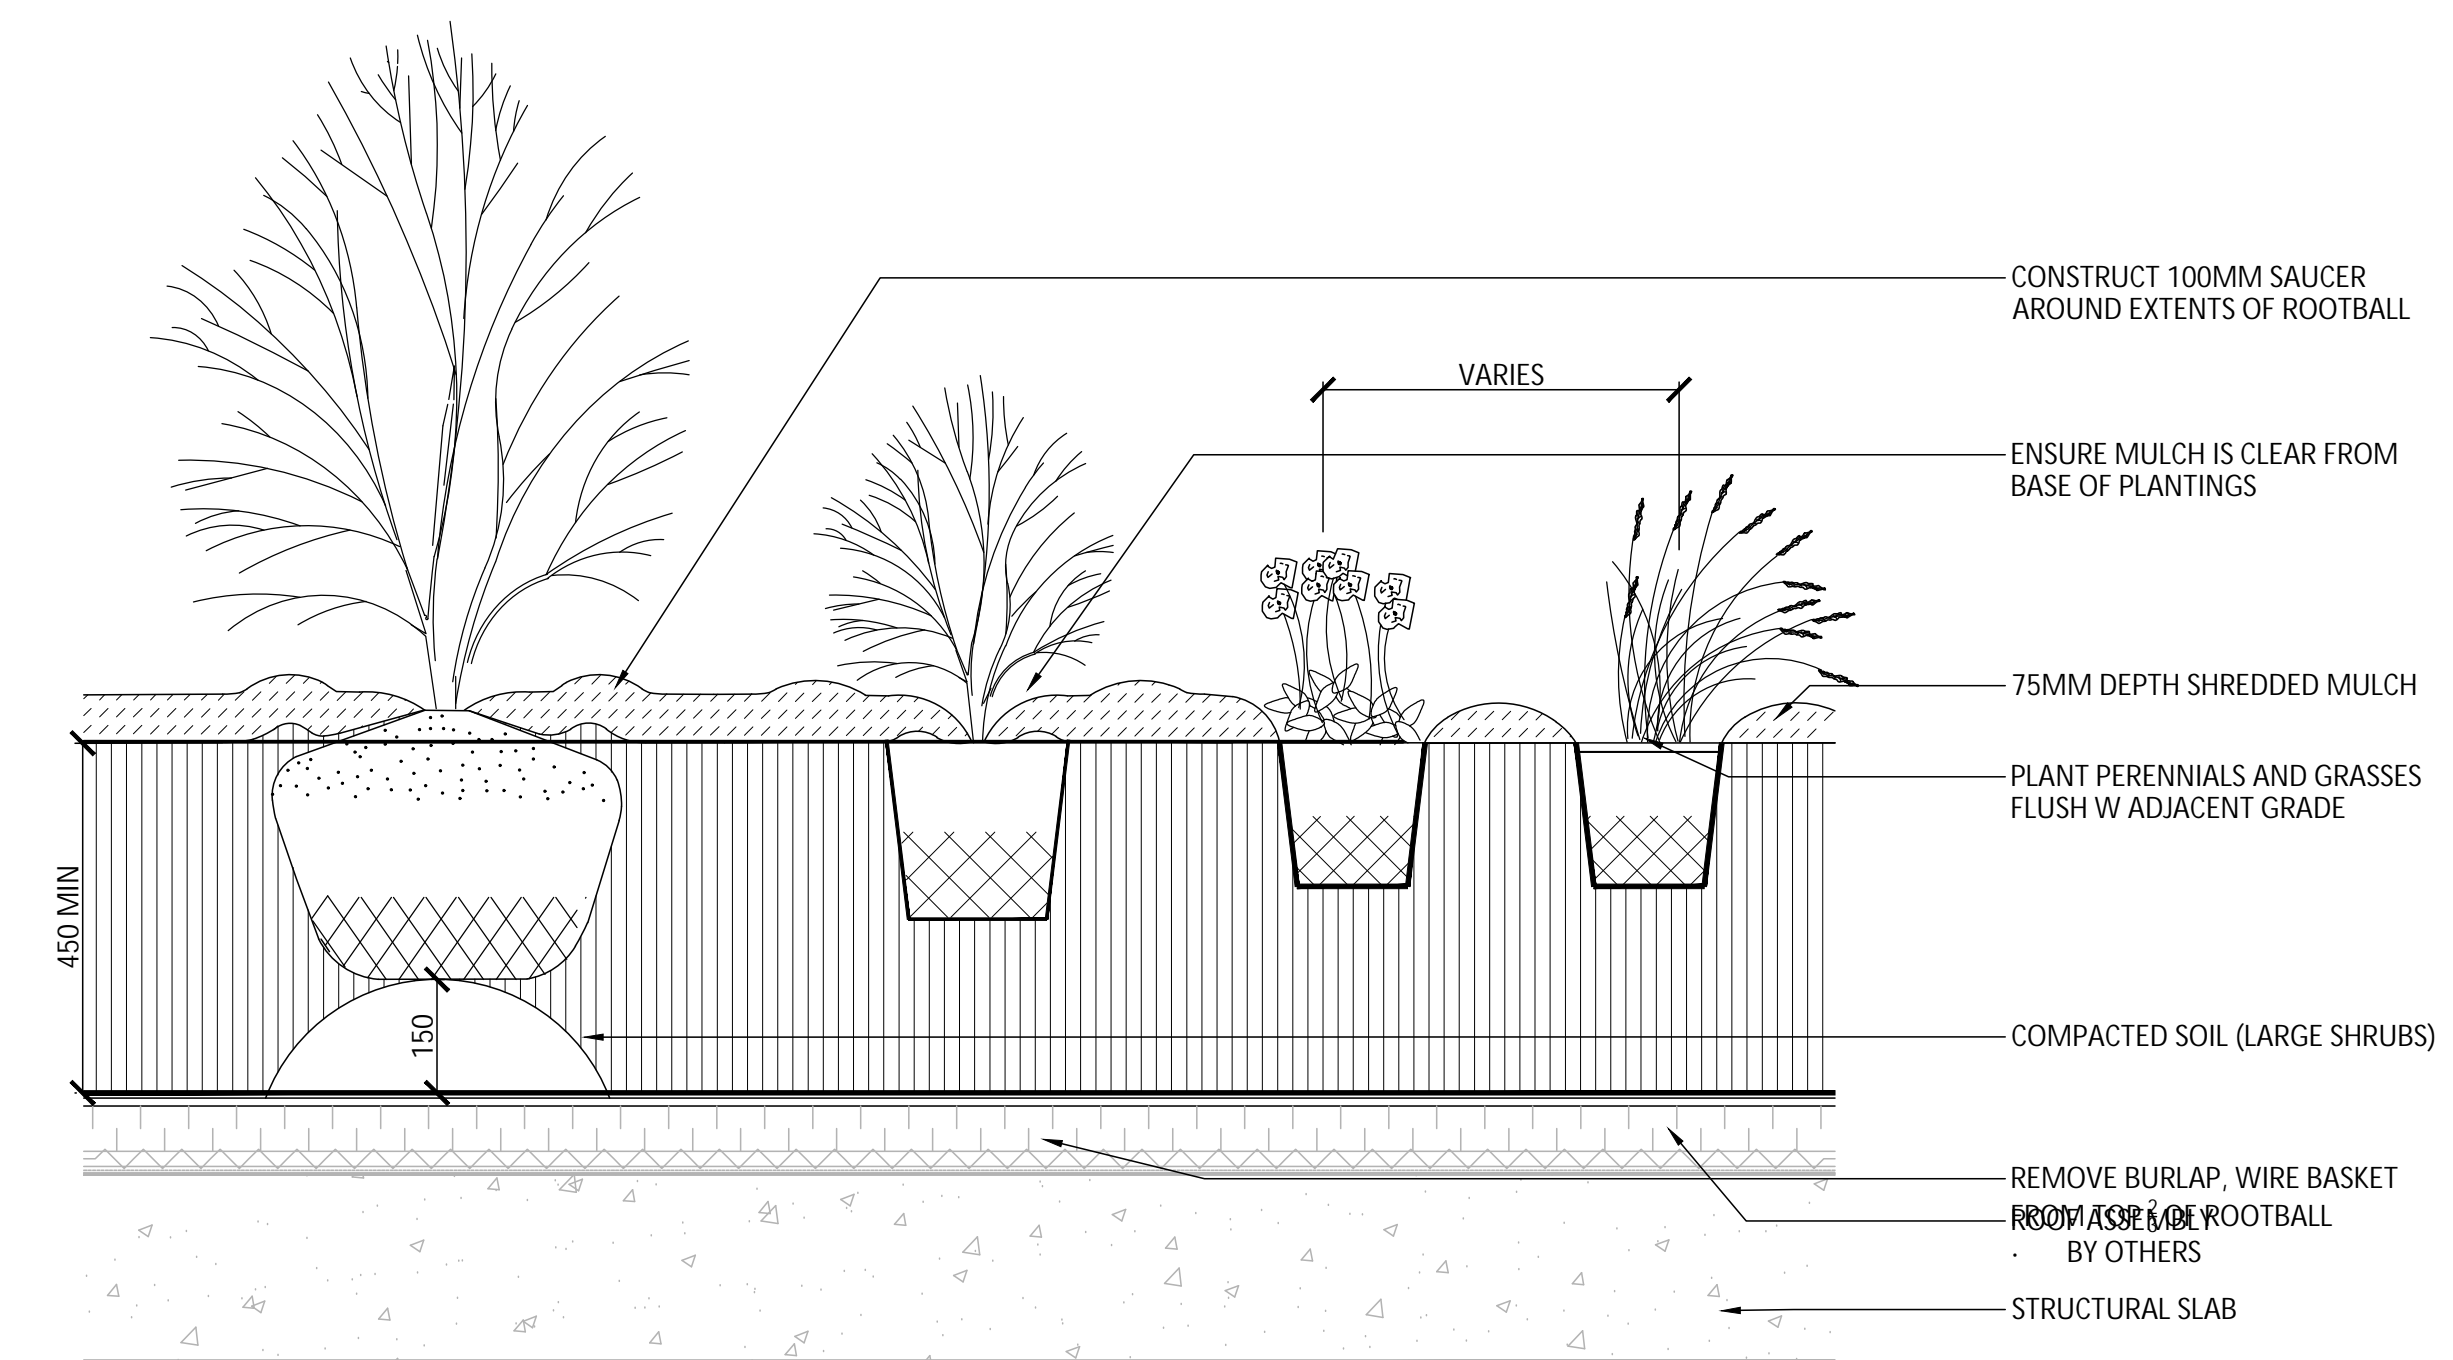


NOTES:
1. PROVIDE 600mm DEPTH FOR LARGE SPECIMEN SHRUBS, 450mm DEPTH FOR MEDIUM/SMALL SHRUBS AND PERENNIALS

4 SHRUB AND PERENNIAL PLANTING - OVER SLAB
1:10

No.	Description	Date
4	Issued for Construction	25-01-24
3	Issued for Tender	24-10-15
2	Issued for 60% Submission	24-06-28
1	Issued for 30% Submission	24-04-05

Revision

City Approval Stamp

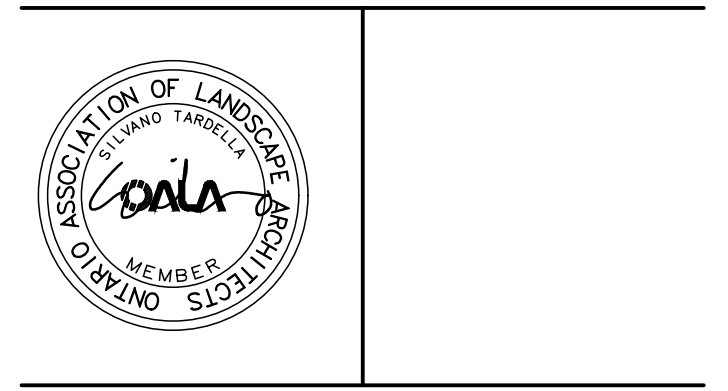

NAK
design strategies

1285 WELLINGTON STREET, OTTAWA, ON K1Y 3A8 CANADA
T 613 237 2345 NAKDESIGNSTRATEGIES.COM

GREYSTONE PHASE 3
225 SCHOLASTIC


Title

DETAILS


Date 2024-03-22
Scale AS SHOWN
Drawn JE
Checked SC
Job No. 23-232

Sheet
L11


Contractor shall check all dimensions on the work and report any discrepancy to the Landscape Architect before proceeding. All drawings and specifications are the property of the Landscape Architect and must be returned at the completion of the work. This drawing is not to be used for construction until signed by the Landscape Architect.

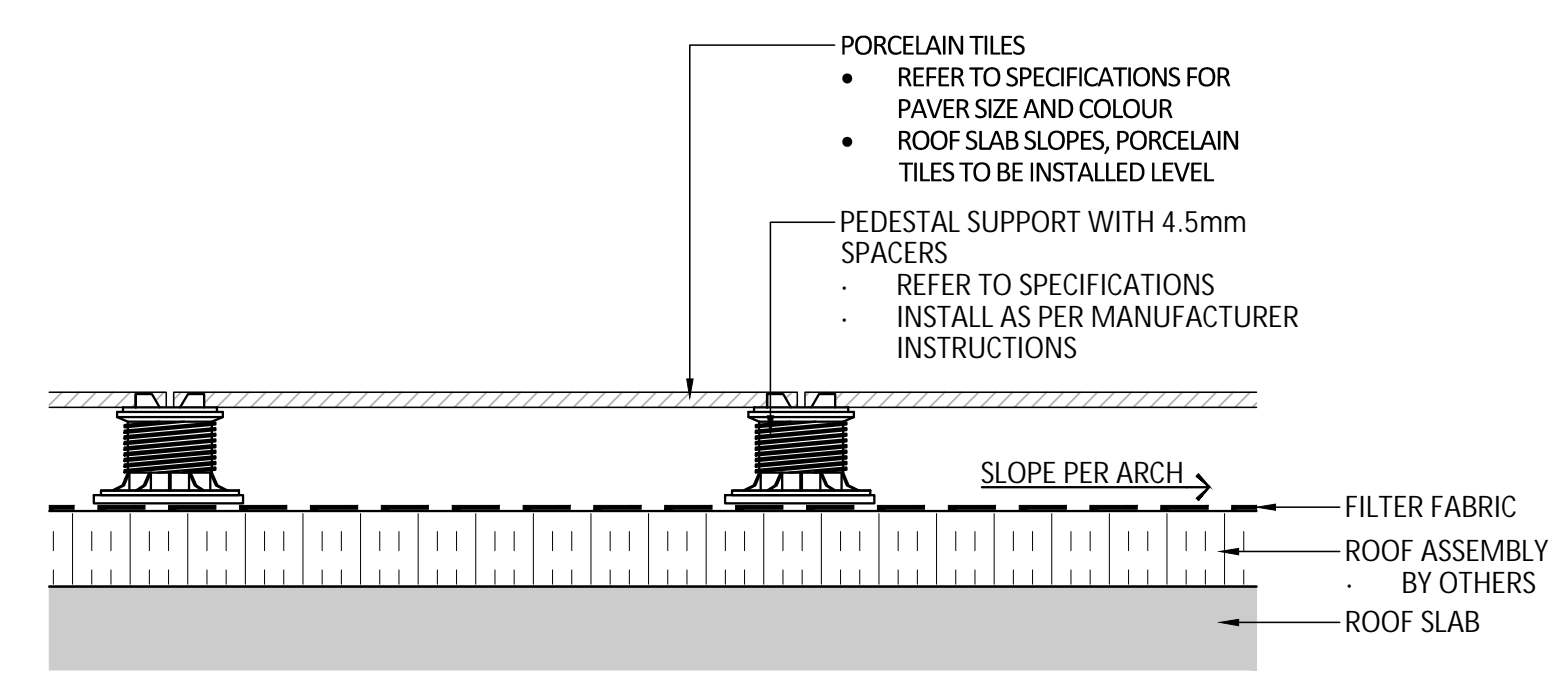


1 PORCELAIN TILE ON PEDESTAL
1:10

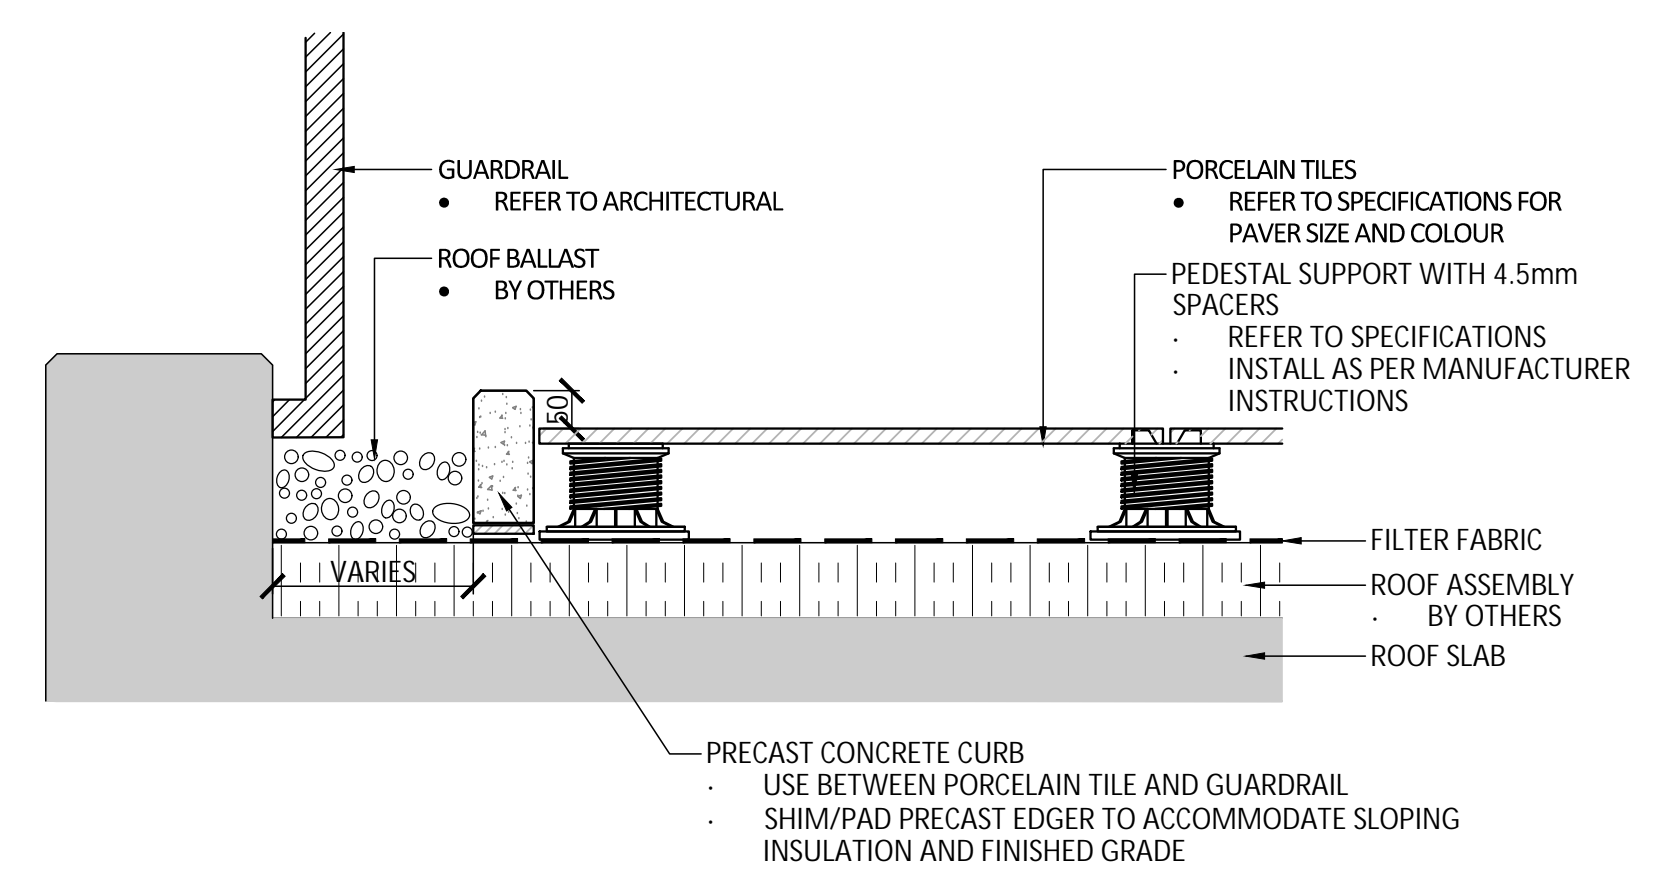


2 PORCELAIN TILE AT GUARDRAIL
1:10

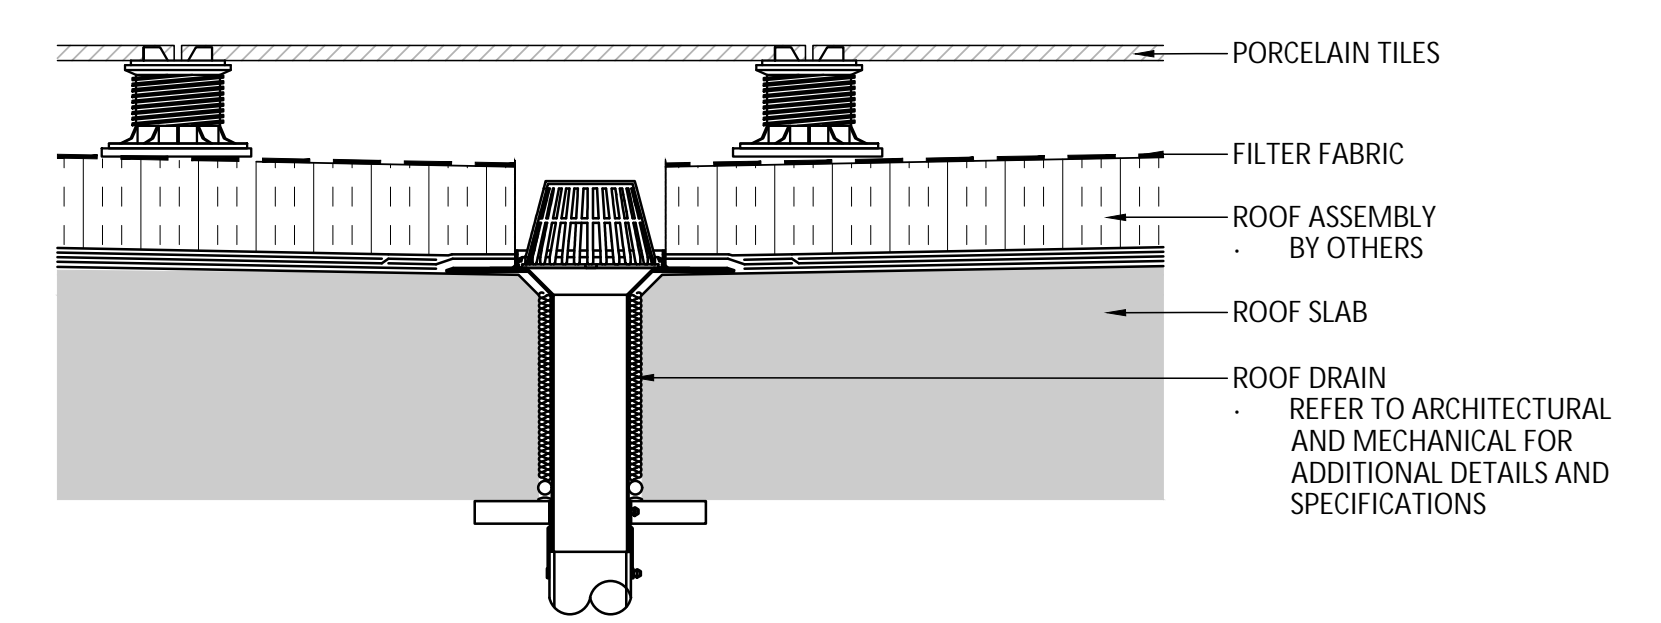


3 ROOF DRAIN AT PORCELAIN TILE
1:10

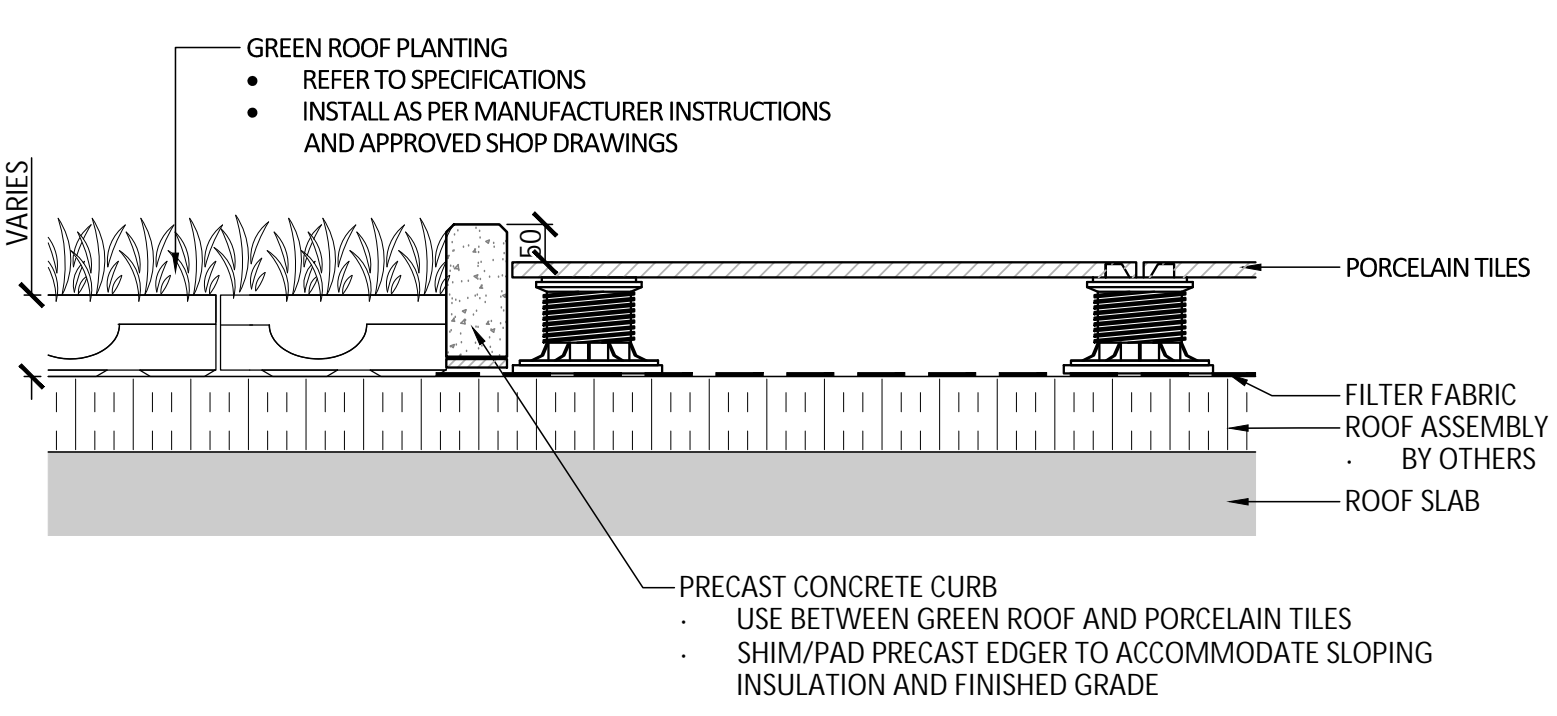


4 GREEN ROOF PLANTING AT TILE EDGE
1:10

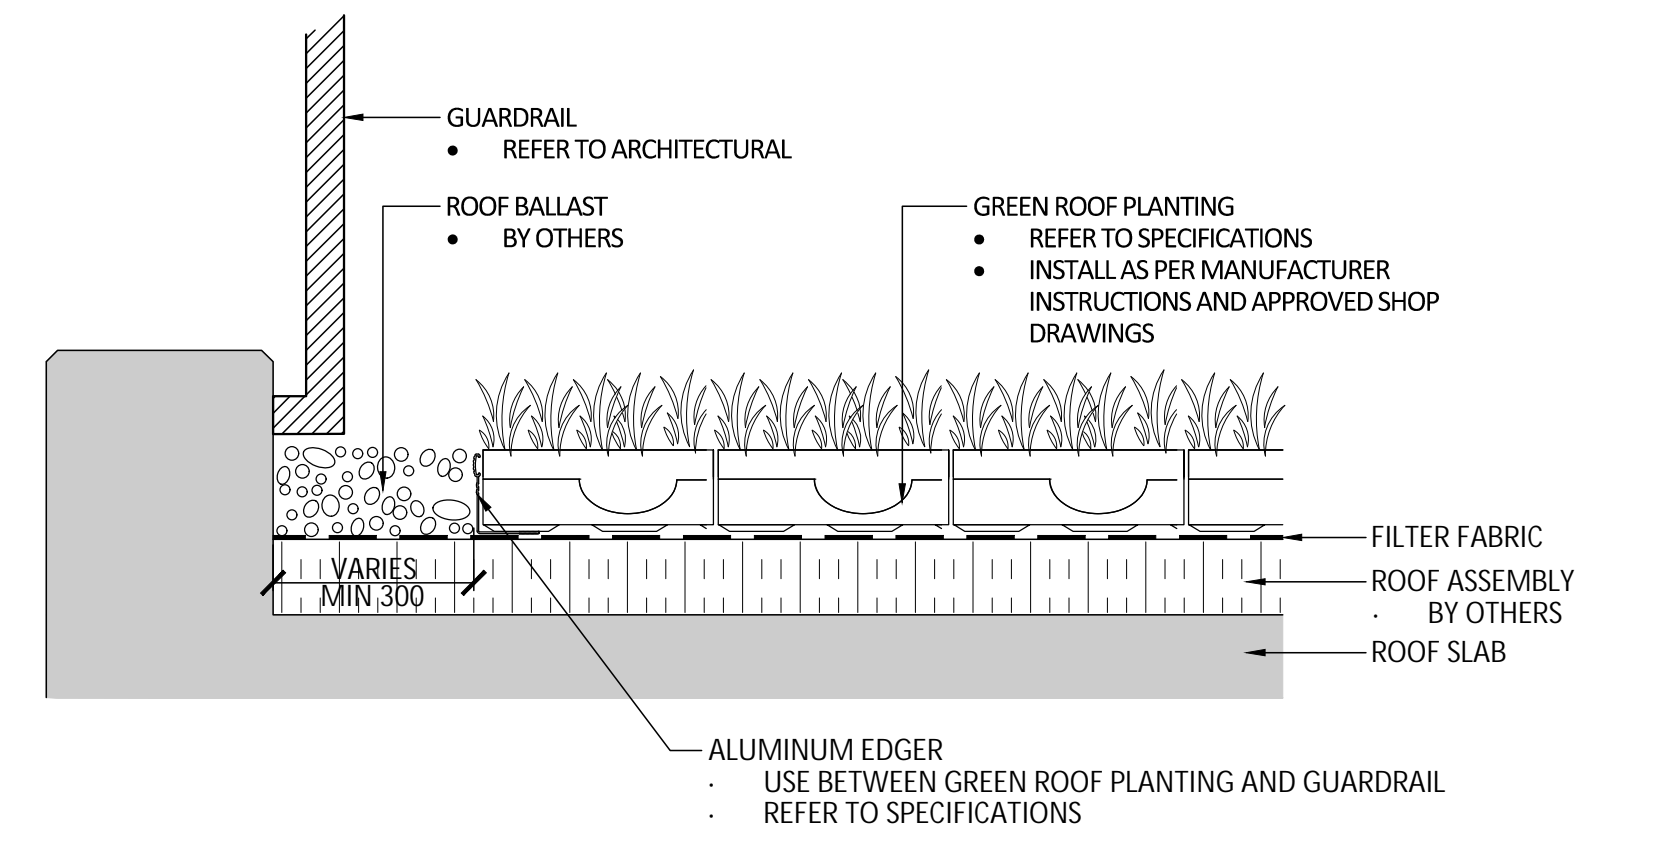


5 GREEN ROOF PLANTING AT GUARDRAIL
1:10

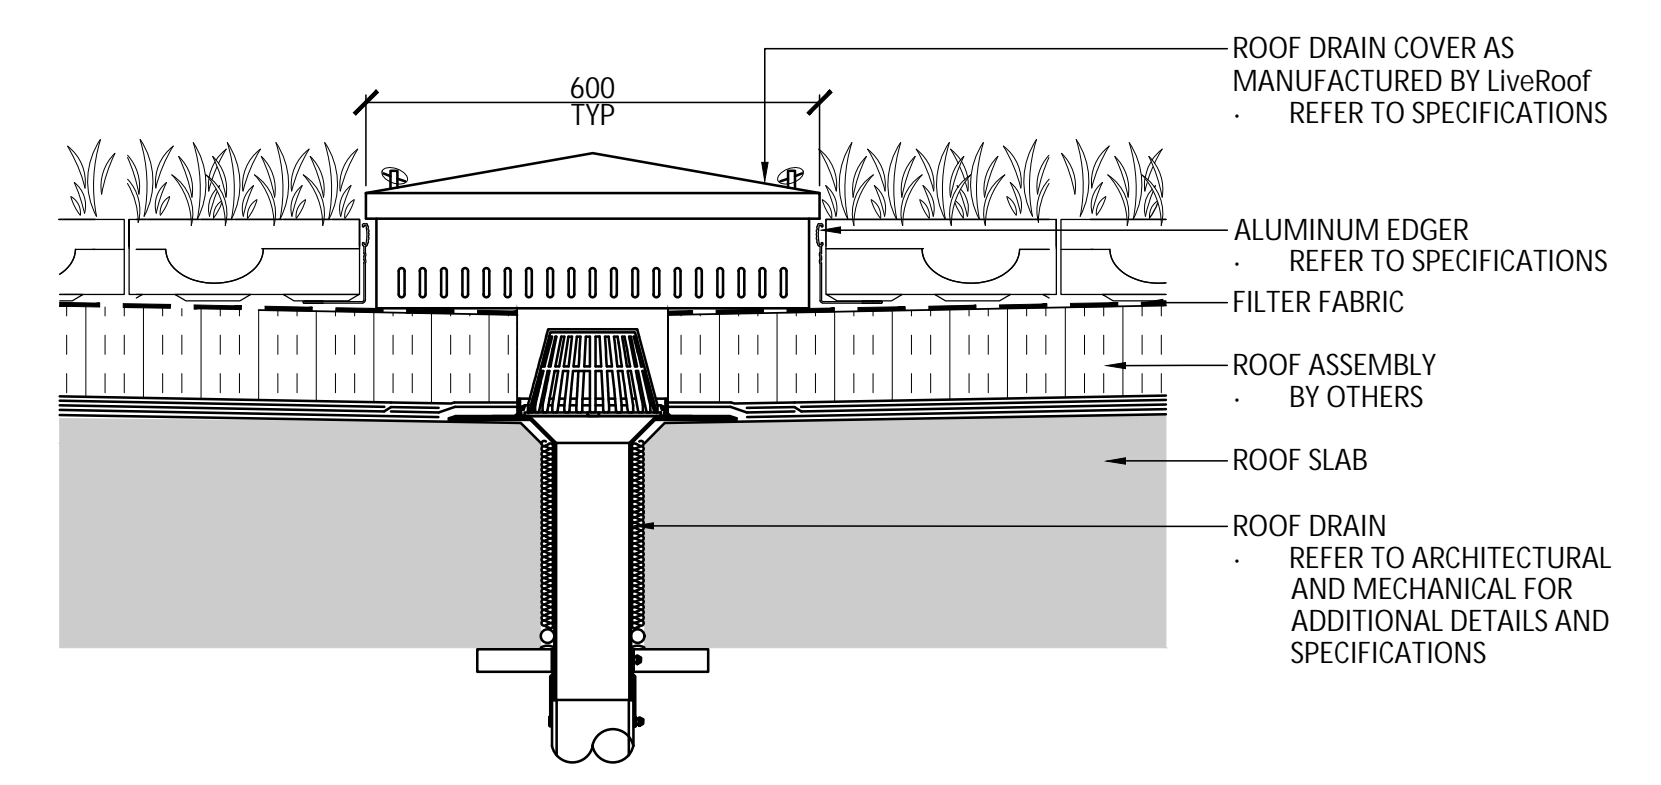


6 ROOF DRAIN AT GREEN ROOF
1:10

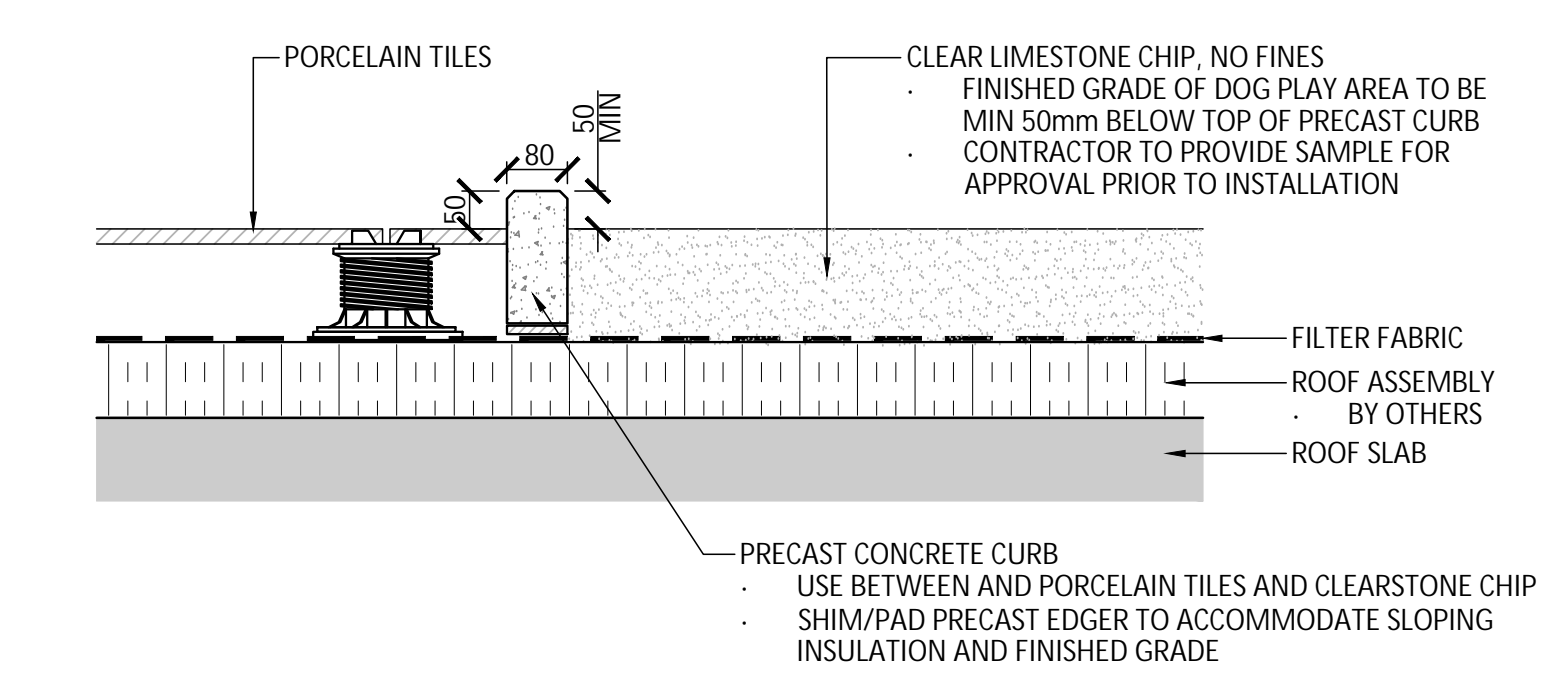


7 DOG RUN AT TILE EDGE
1:10

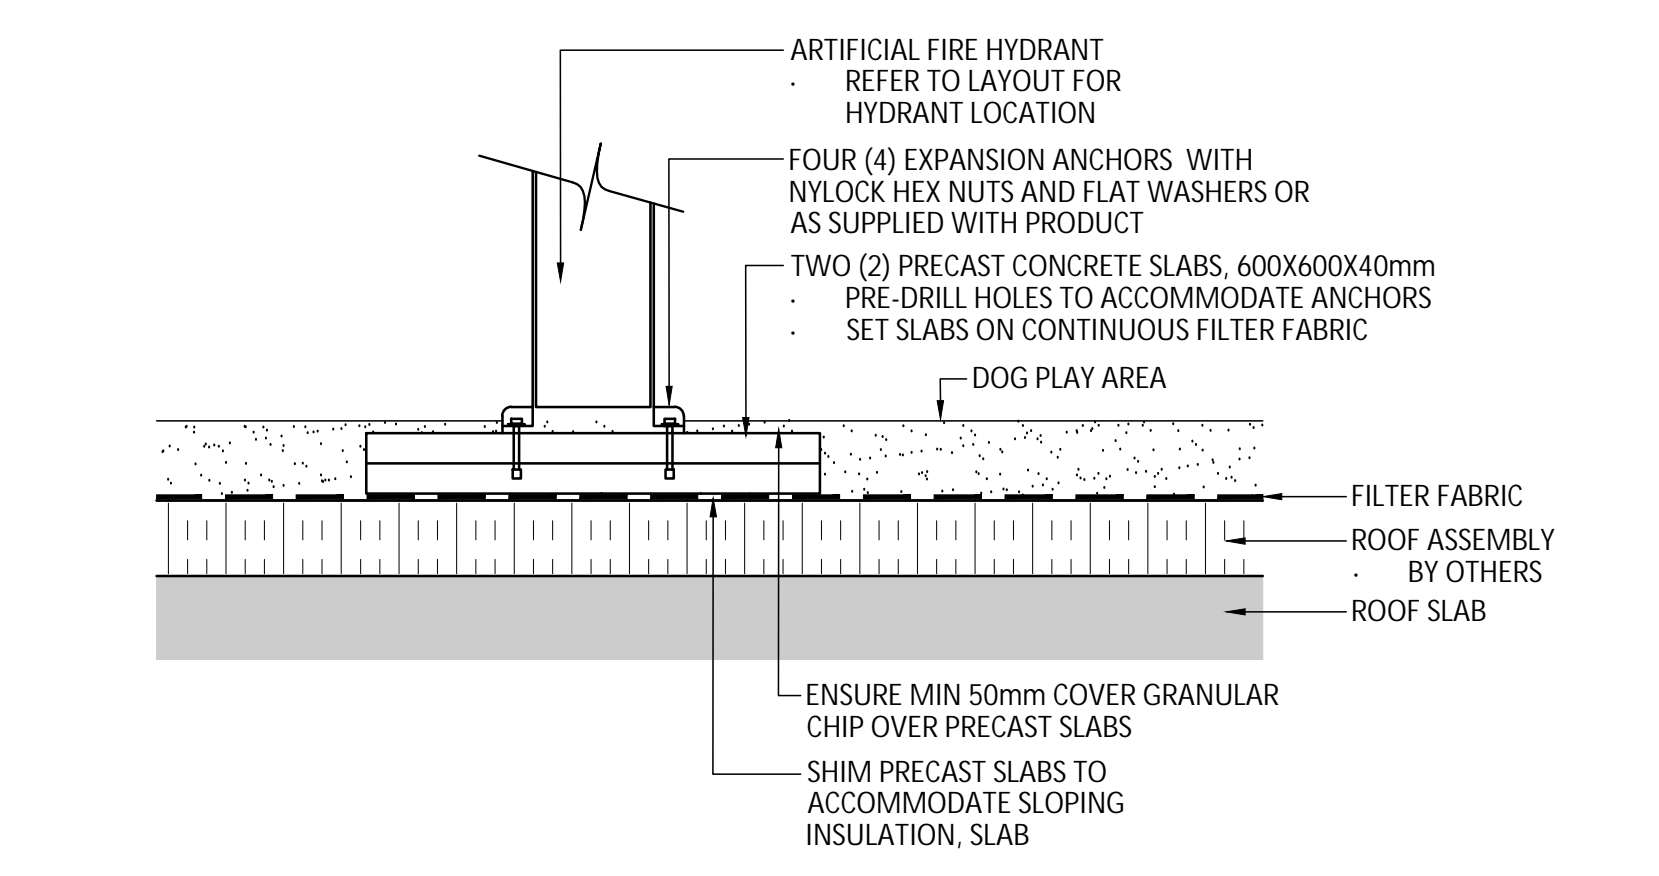


8 FIRE HYDRANT
1:10

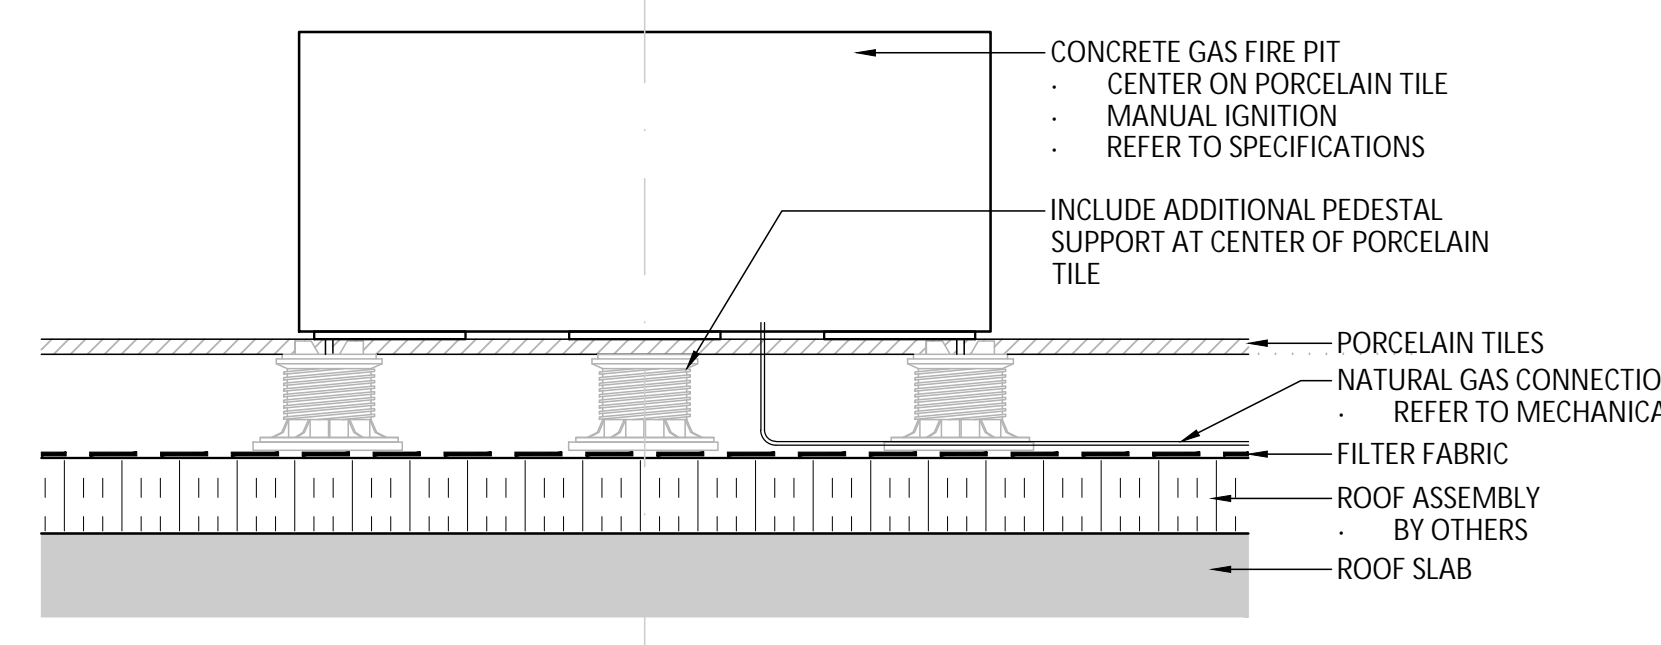


9 GAS FIRE FEATURE
1:10

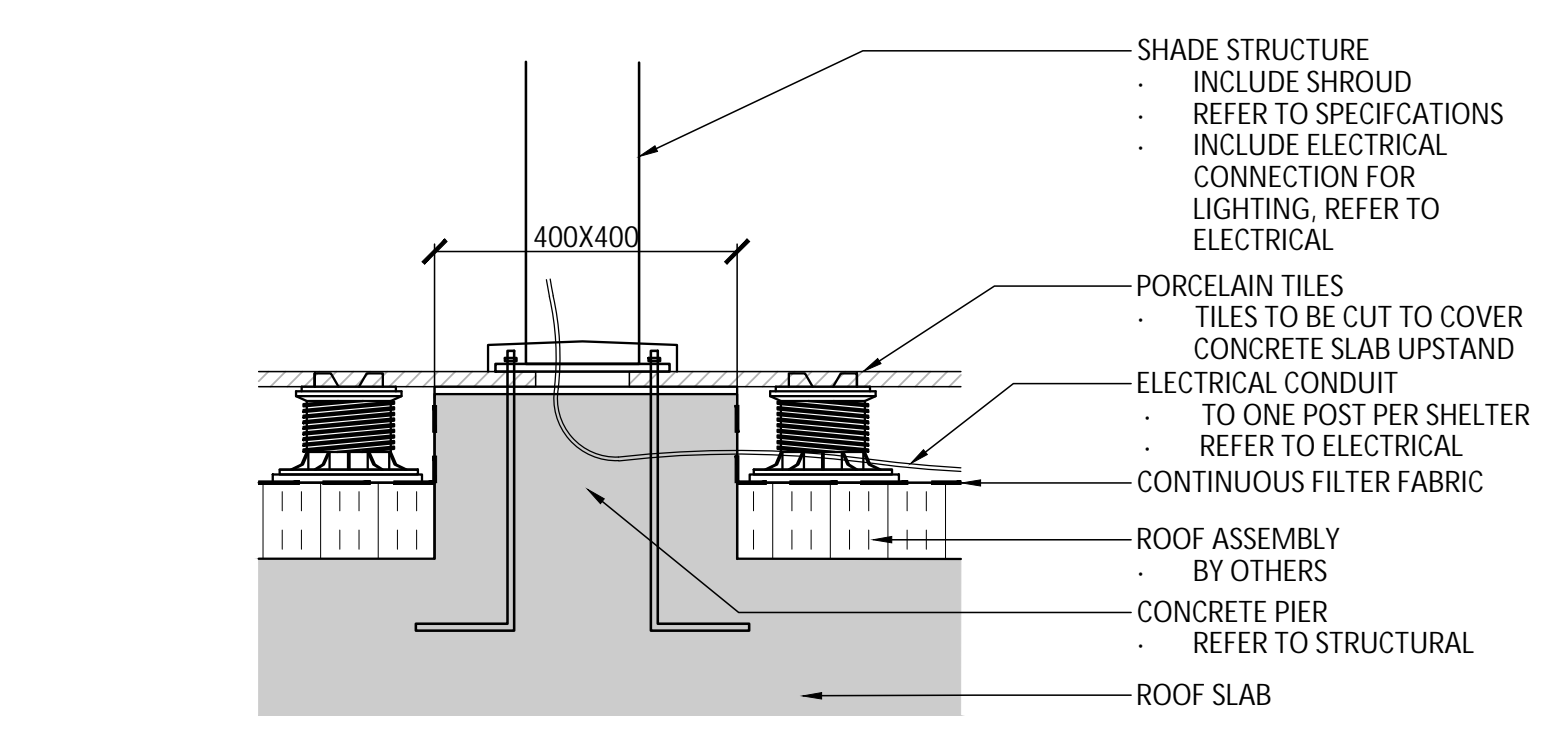

10 SHADE STRUCTURE
1:10

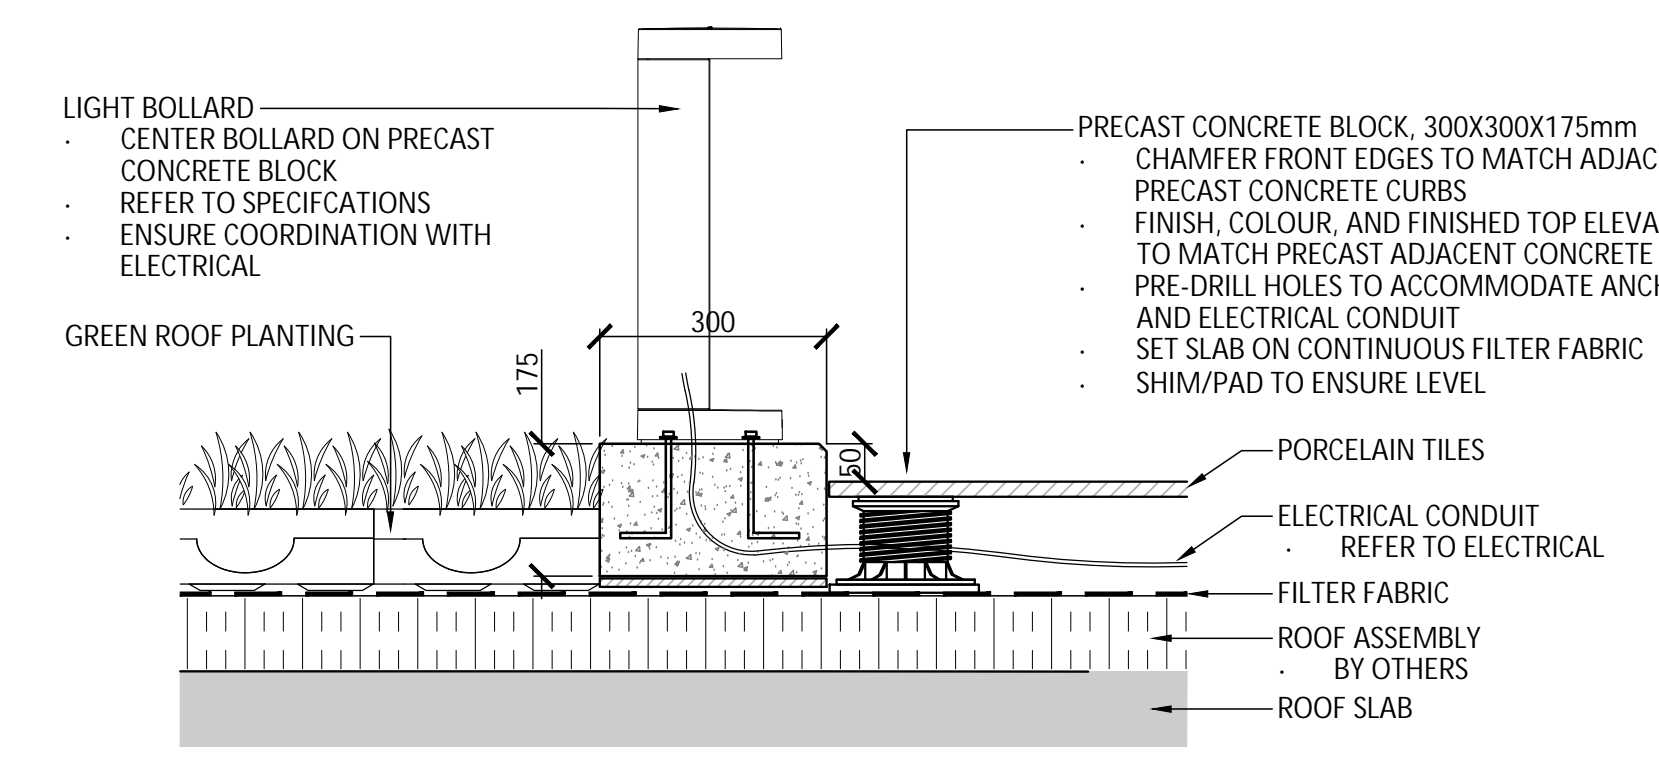


11 LIGHT BOLLARD
1:10

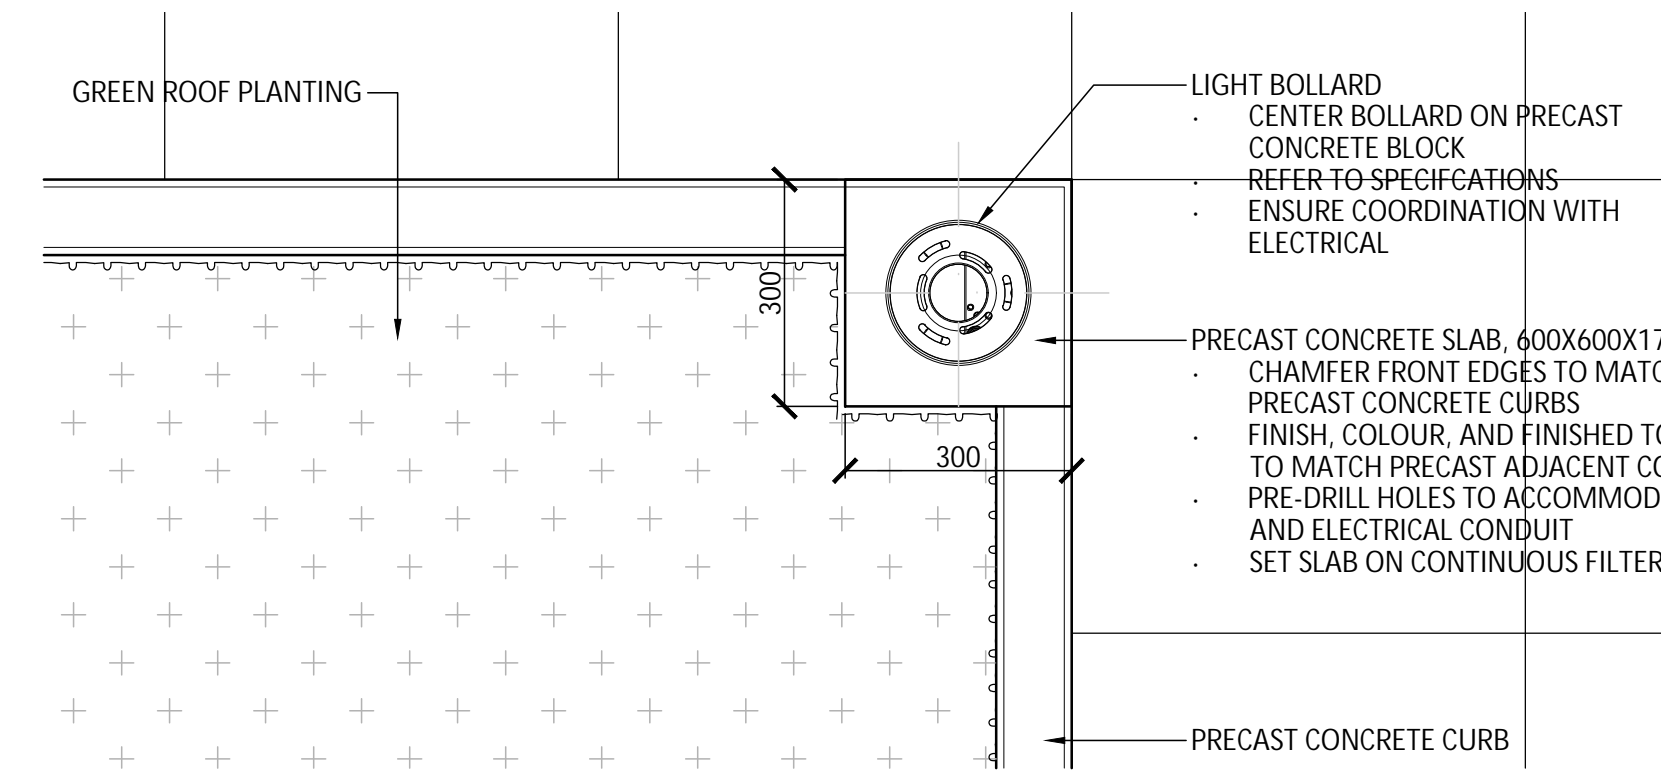

PLAN VIEW

No.	Description	Date
4	Issued for Construction	25-01-24
3	Issued for Tender	24-10-15
2	Issued for 60% Submission	24-06-28
1	Issued for 30% Submission	24-04-05

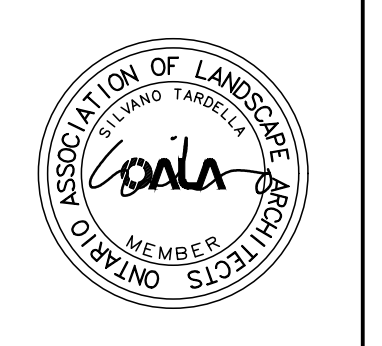

NAK design strategies
1285 WELLINGTON STREET, OTTAWA, ON K1V 3A8 CANADA
T 613 237 2345 NAKDESIGNSTRATEGIES.COM

GREYSTONE PHASE 3
225 SCHOLASTIC

Title
DETAILS

Date 2024-03-22
Scale AS SHOWN
Drawn JE
Checked SC
Job No. 23-232
Sheet
L12