


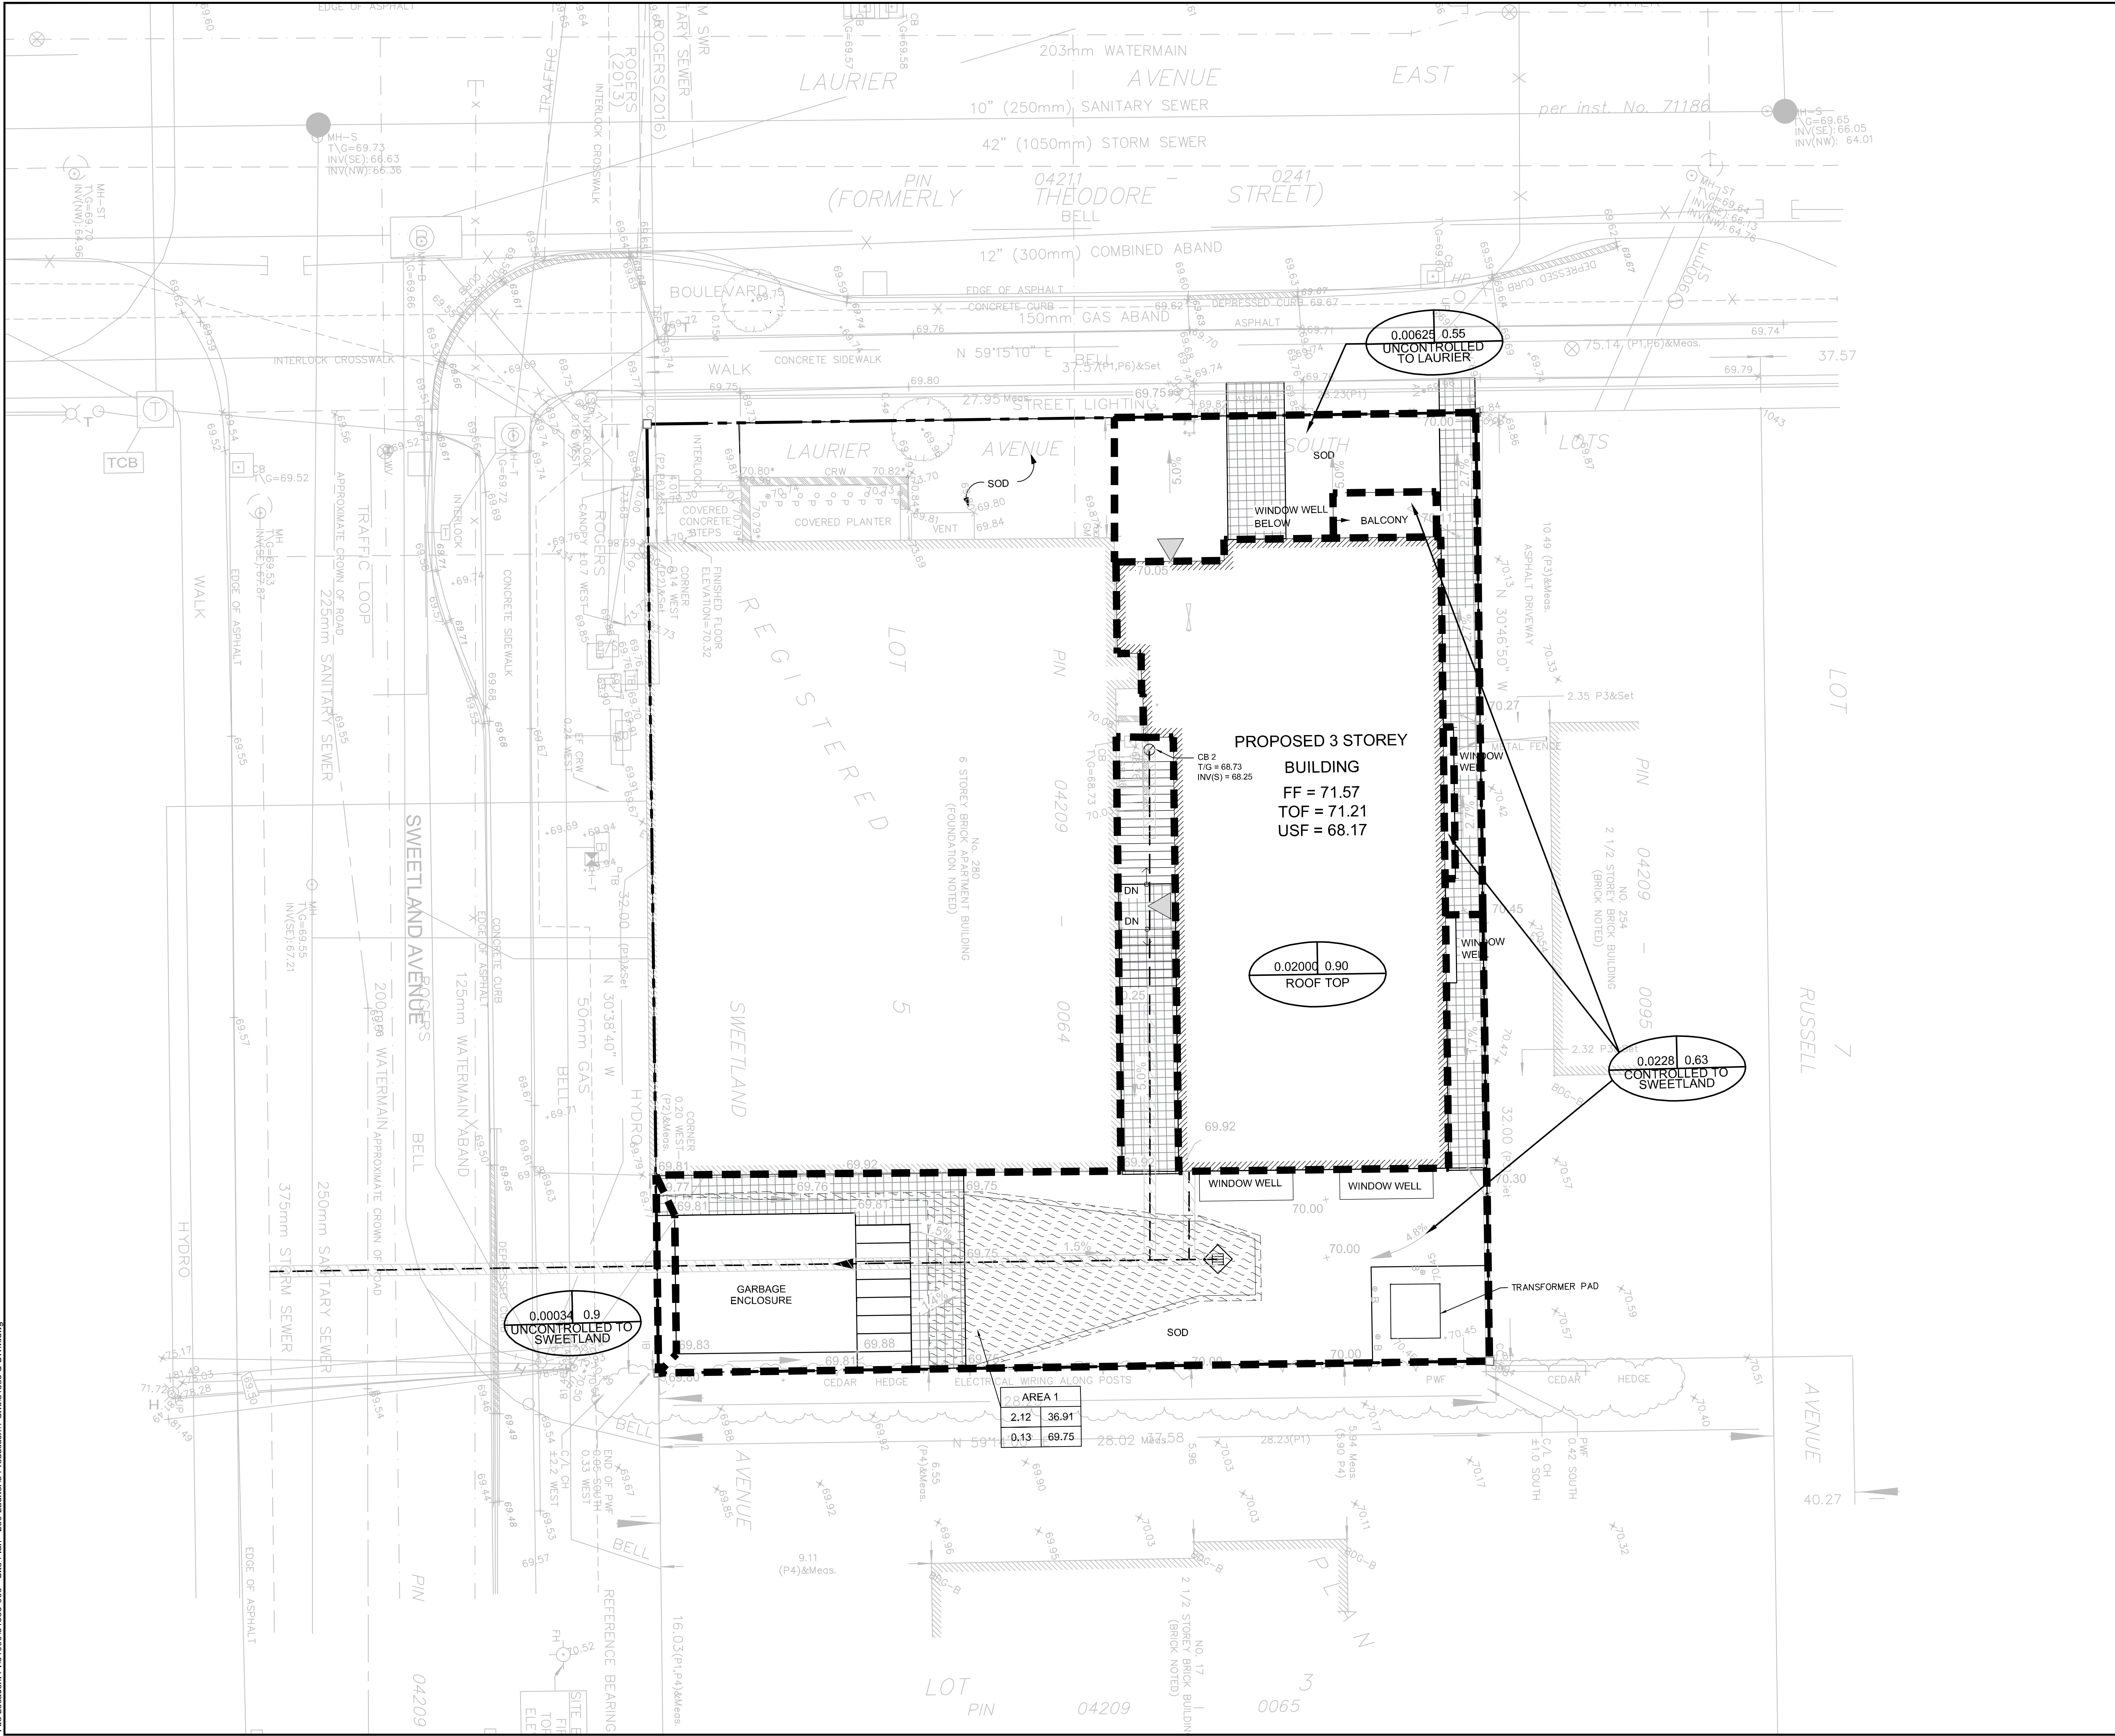

PROJECT NORTH

KEY PLAN (N.T.S)

LEGEND

0.02000 0.9	AREA IN HECTARES
NEW ROOF	RUNOFF COEFFICIENT (1-5YR)
	SURFACE DESCRIPTION
---	DRAINAGE BOUNDARY
---	MAX. STORM PONDING AREA
---	100 YR STORM PONDING AREA
---	PONDING AREA

AREA 1	100 YR PONDING VOLUME (m³)
2.12 36.91	PONDING AREA NUMBER
0.13 69.75	100 YR PONDING AREA (m²)
	100 YR WATER LEVEL ELEVATION
	100 YR PONDING DEPTH (m)

02	ISSUED FOR SITE PLAN CONTROL- 2ND SUBMISSION	17/11/21
01	ISSUED FOR SITE PLAN CONTROL	23/07/21
No.	ISSUE / REVISION	DD/MM/YY

THESE DRAWINGS HAVE BEEN PRODUCED BY J.L. RICHARDS & ASSOCIATES LIMITED AND ARE SUBJECT TO COPYRIGHT AND USE RESTRICTIONS SET OUT IN THE APPLICABLE PROJECT CONTRACT. ANY USE, REUSE, OR MODIFICATION OF THESE DRAWINGS FOR PURPOSES OTHER THAN THE ORIGINAL PROJECT OR EXECUTION OF THE DESCRIBED WORK IS NOT PERMITTED OR ENDORSED WITHOUT THE PRIOR WRITTEN AUTHORIZATION OF J.L.R. J.L.R. MAKES NO WARRANTIES, EITHER EXPRESS OR IMPLIED, OF THE SUITABILITY OR FITNESS OF THESE DRAWINGS FOR ANY OTHER PURPOSE, AND ANY PARTY WHICH CHOOSES TO USE, MODIFY, OR OTHERWISE RELY ON THESE DRAWINGS WITHOUT J.L.R.'S AUTHORIZATION ACCEPTS THESE LIMITATIONS AND DOES SO AT THEIR SOLE RISK AND WITHOUT LIABILITY TO J.L.R.

VERIFY SHEET SIZE AND SCALES. THE BAR TO THE RIGHT IS 25mm IF THIS IS A FULL SIZE DRAWING.

SCALE: 1:100

CLIENT:

CONSULTANT:

CONSULTANT:

PROFESSIONAL STAMP

PROJECT:

280 LAURIER

DRAWING:

STORM DRAINAGE AND PONDING PLAN

DESIGN: MM	DRAWING #:
DRAWN: KT	SWM
CHECKED: AW	
JLR #: 31383-000	