

(DESIGN ONLY)

OTTAWA CARLETON CONSTRUCTION
GROUP LTD. - BCNR: 112782
337 SUNNYSIDE AVE, SUITE 101,
OTTAWA, ON K1S 0R9

FERNANDO MATOS - BCNR: 22431
613-884-4425

QUALIFICATION
INFO
The undersigned hereby certifies that he/she is a duly qualified and takes
responsibility for this design, and has the
qualifications and meets the requirements
set out in the Ontario Building Code to be
a
designer.

RESPONSIBILITIES:
DO NOT SCALE DRAWINGS
ALL DESIGN AND CONSTRUCTION TO BE IN
ACCORDANCE WITH THE ONTARIO BUILDING CODE
2015
ALL CONTRACTORS MUST WORK IN ACCORDANCE
WITH ALL LAWS, REGULATIONS AND BY-LAWS
HAVING JURISDICTION

IT IS THE RESPONSIBILITY OF THE APPROPRIATE
CONTRACTOR TO CHECK AND VERIFY ALL
DIMENSIONS ON SITE AND REPORT ALL ERRORS
AND OMISSIONS TO THE ARCHITECT/DESIGNER
COPYRIGHT RESERVED

GENERAL NOTES:

280 LAURIER AVE. E.
NEW ADDITION TO
EXISTING 6 STOREY BUILDING


CONSULTANTS		
STRUCTURAL -		
ELECTRICAL -		
		MDV
9		
8		
7		
6		
5		
4		
3		
2		
1		
NO	REVISION/ISSUE	DATE

PROJECT:
280 LAURIER AVE. E.
NEW ADDITION TO
EXISTING 6 STOREY BUILDING
280 LAURIER AVE. E.
OTTAWA, ON K1N 6P5

BASEMENT PLAN

DRAWN BY: L.T. SHEET:
DATE: MARCH 29, 2021
SCALE: AS NOTED

A1

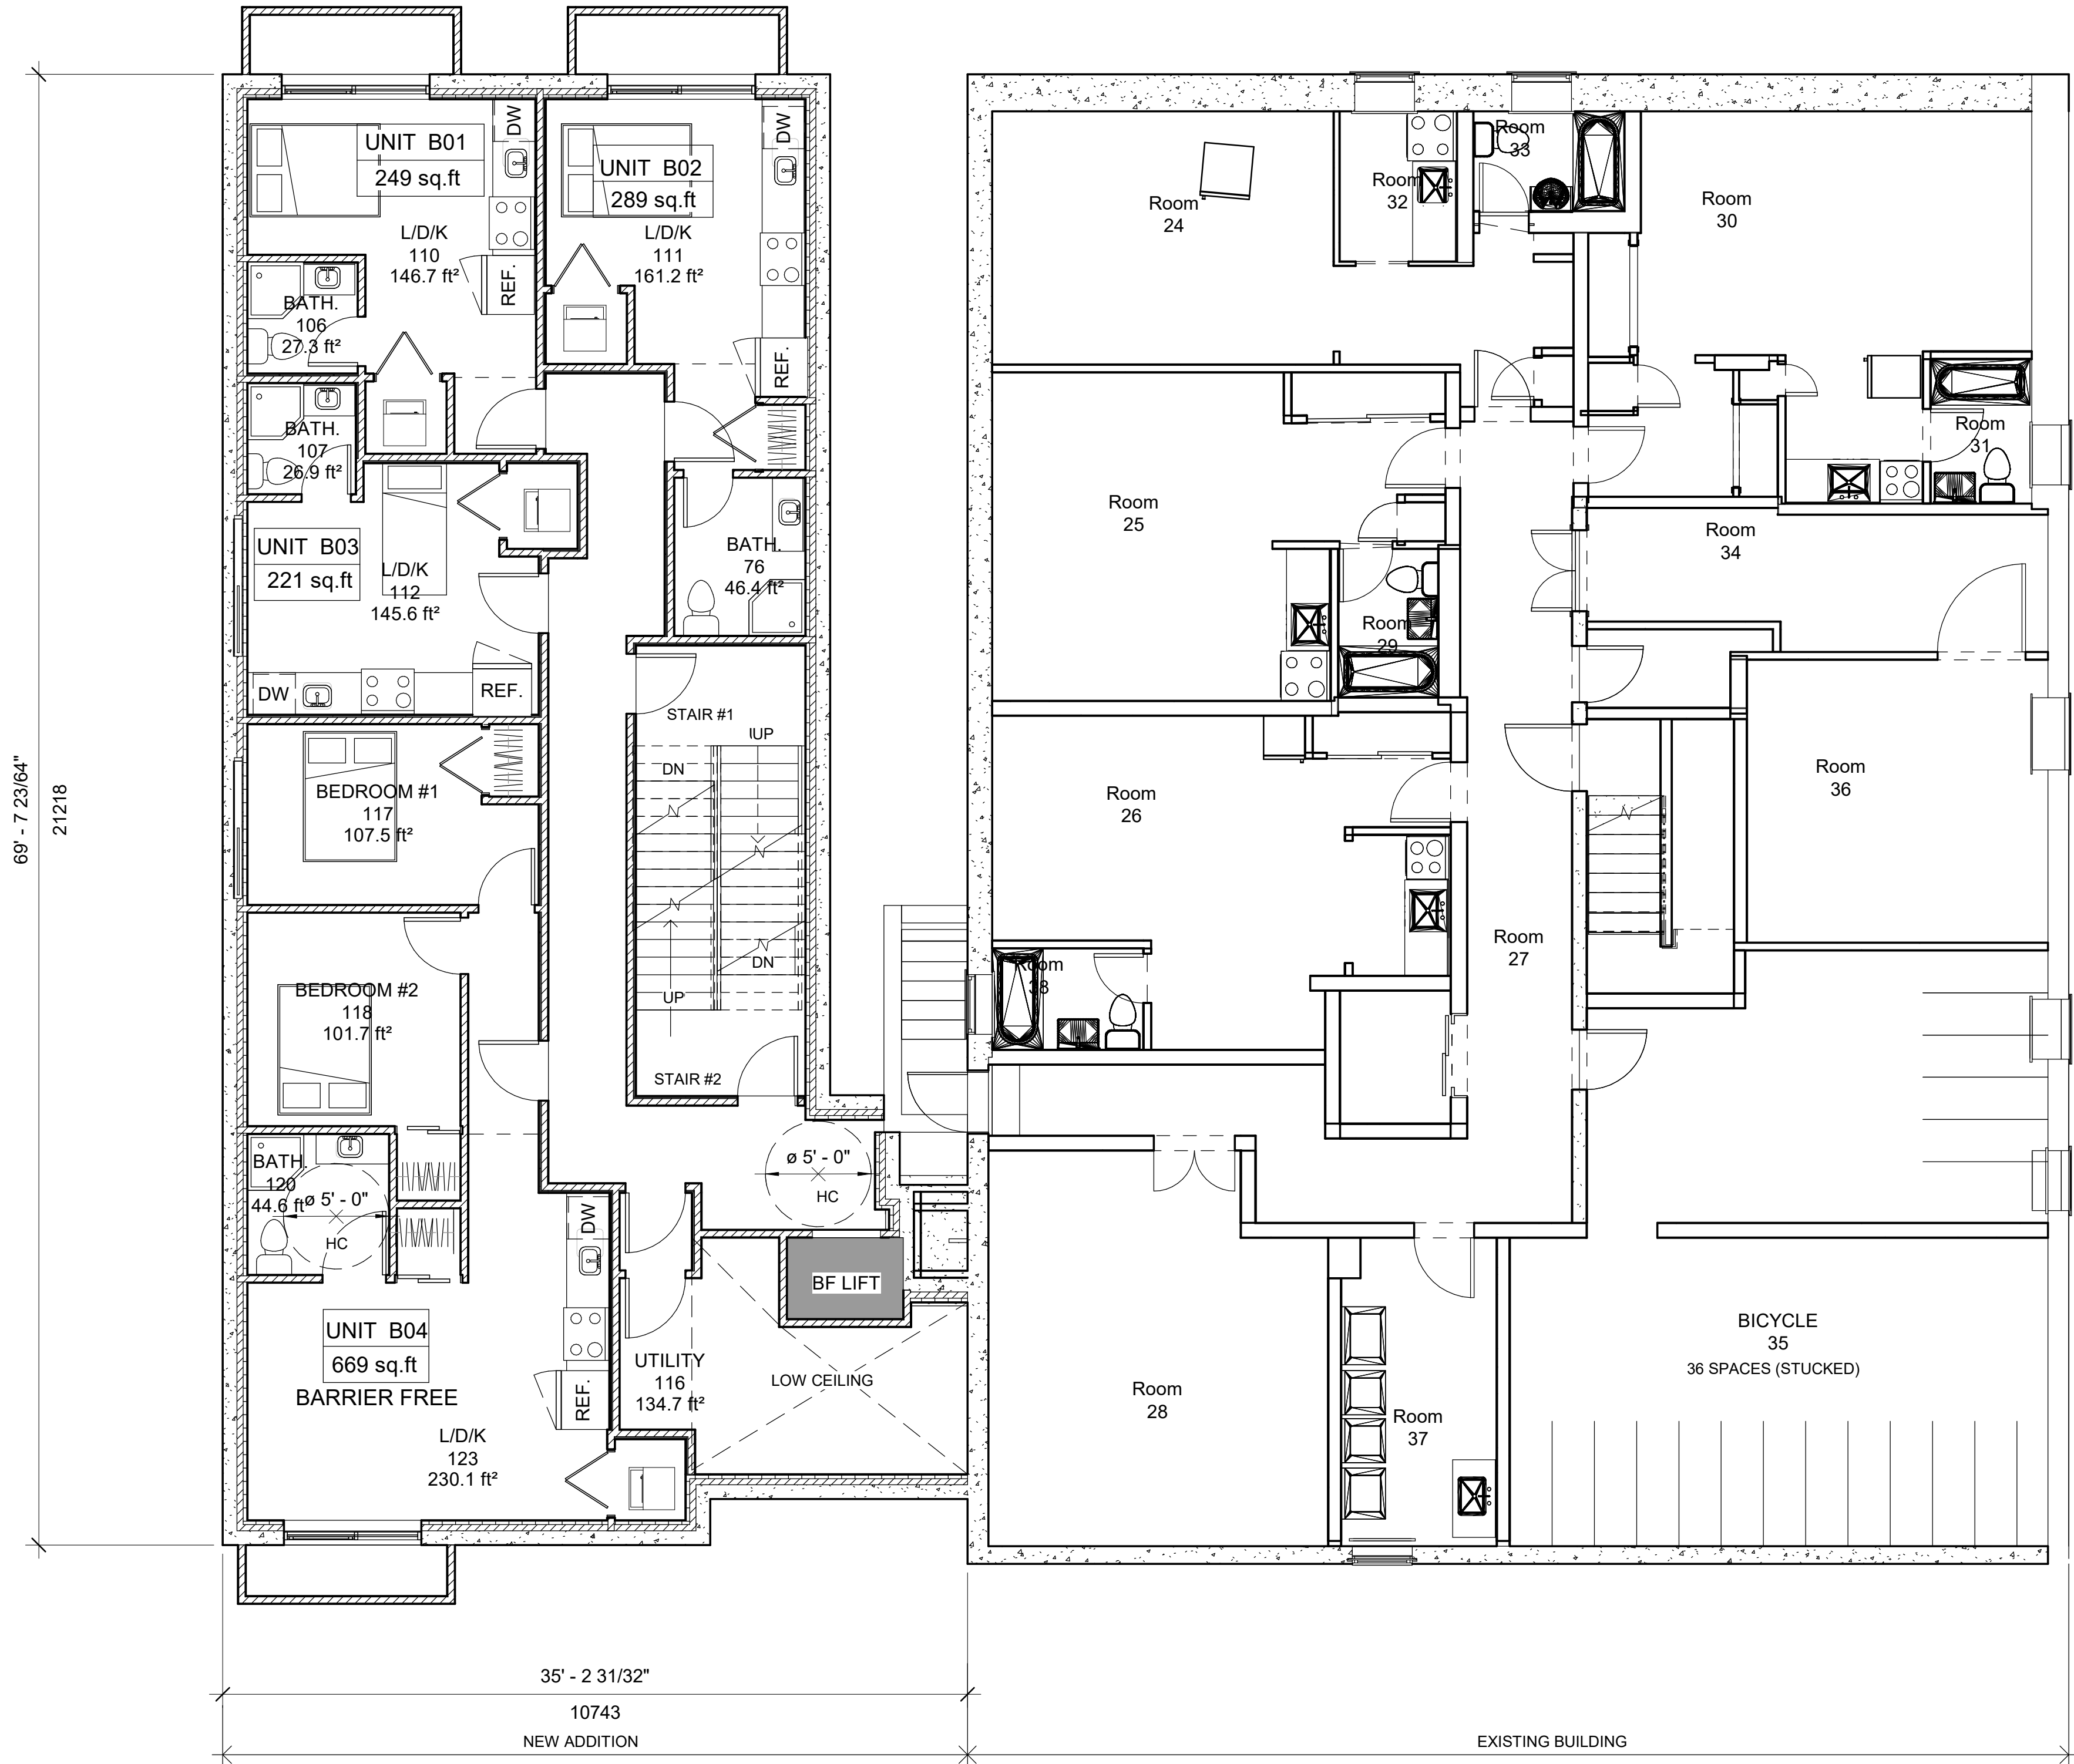

1 Basement
3/16" = 1'-0"

(DESIGN ONLY)

OTTAWA CARLETON CONSTRUCTION
GROUP LTD. - BCNR: 112782
337 SUNNYSIDE AVE, SUITE 101,
OTTAWA, ON K1S 0R9

FERNANDO MATOS - BCNR: 22431
613-884-4425

QUALIFICATION
INFO
The undersigned is a Professional Engineer and takes
responsibility for this design, and has the
qualifications and meets the requirements
set out in the Ontario Building Code to be
a designer.

RESPONSIBILITIES:
DO NOT SCALE DRAWINGS
ALL DESIGN AND CONSTRUCTION TO BE IN
ACCORDANCE WITH THE ONTARIO BUILDING CODE
2015
ALL CONTRACTORS MUST WORK IN ACCORDANCE
WITH ALL LAWS, REGULATIONS AND BY-LAWS
HAVING JURISDICTION
IT IS THE RESPONSIBILITY OF THE APPROPRIATE
CONTRACTOR TO CHECK AND VERIFY ALL
DIMENSIONS ON SITE AND REPORT ALL ERRORS
AND OMISSIONS TO THE ARCHITECT/DESIGNER

GENERAL NOTES:

280 LAURIER AVE. E.
NEW ADDITION TO
EXISTING 6 STOREY BUILDING


CONSULTANTS		
STRUCTURAL -		
MECHANICAL -		
ELECTRICAL -		
9		MDV
8		
7		
6		
5		
4		
3		
2		
1		
NO	REVISION/ISSUE	DATE

PROJECT:
280 LAURIER AVE. E.
NEW ADDITION TO
EXISTING 6 STOREY BUILDING
280 LAURIER AVE. E.
OTTAWA, ON K1N 6P5

GROUND FLOOR PLAN

DRAWN BY: L.T. SHEET:
DATE: MARCH 29, 2021
SCALE: AS NOTED

A2

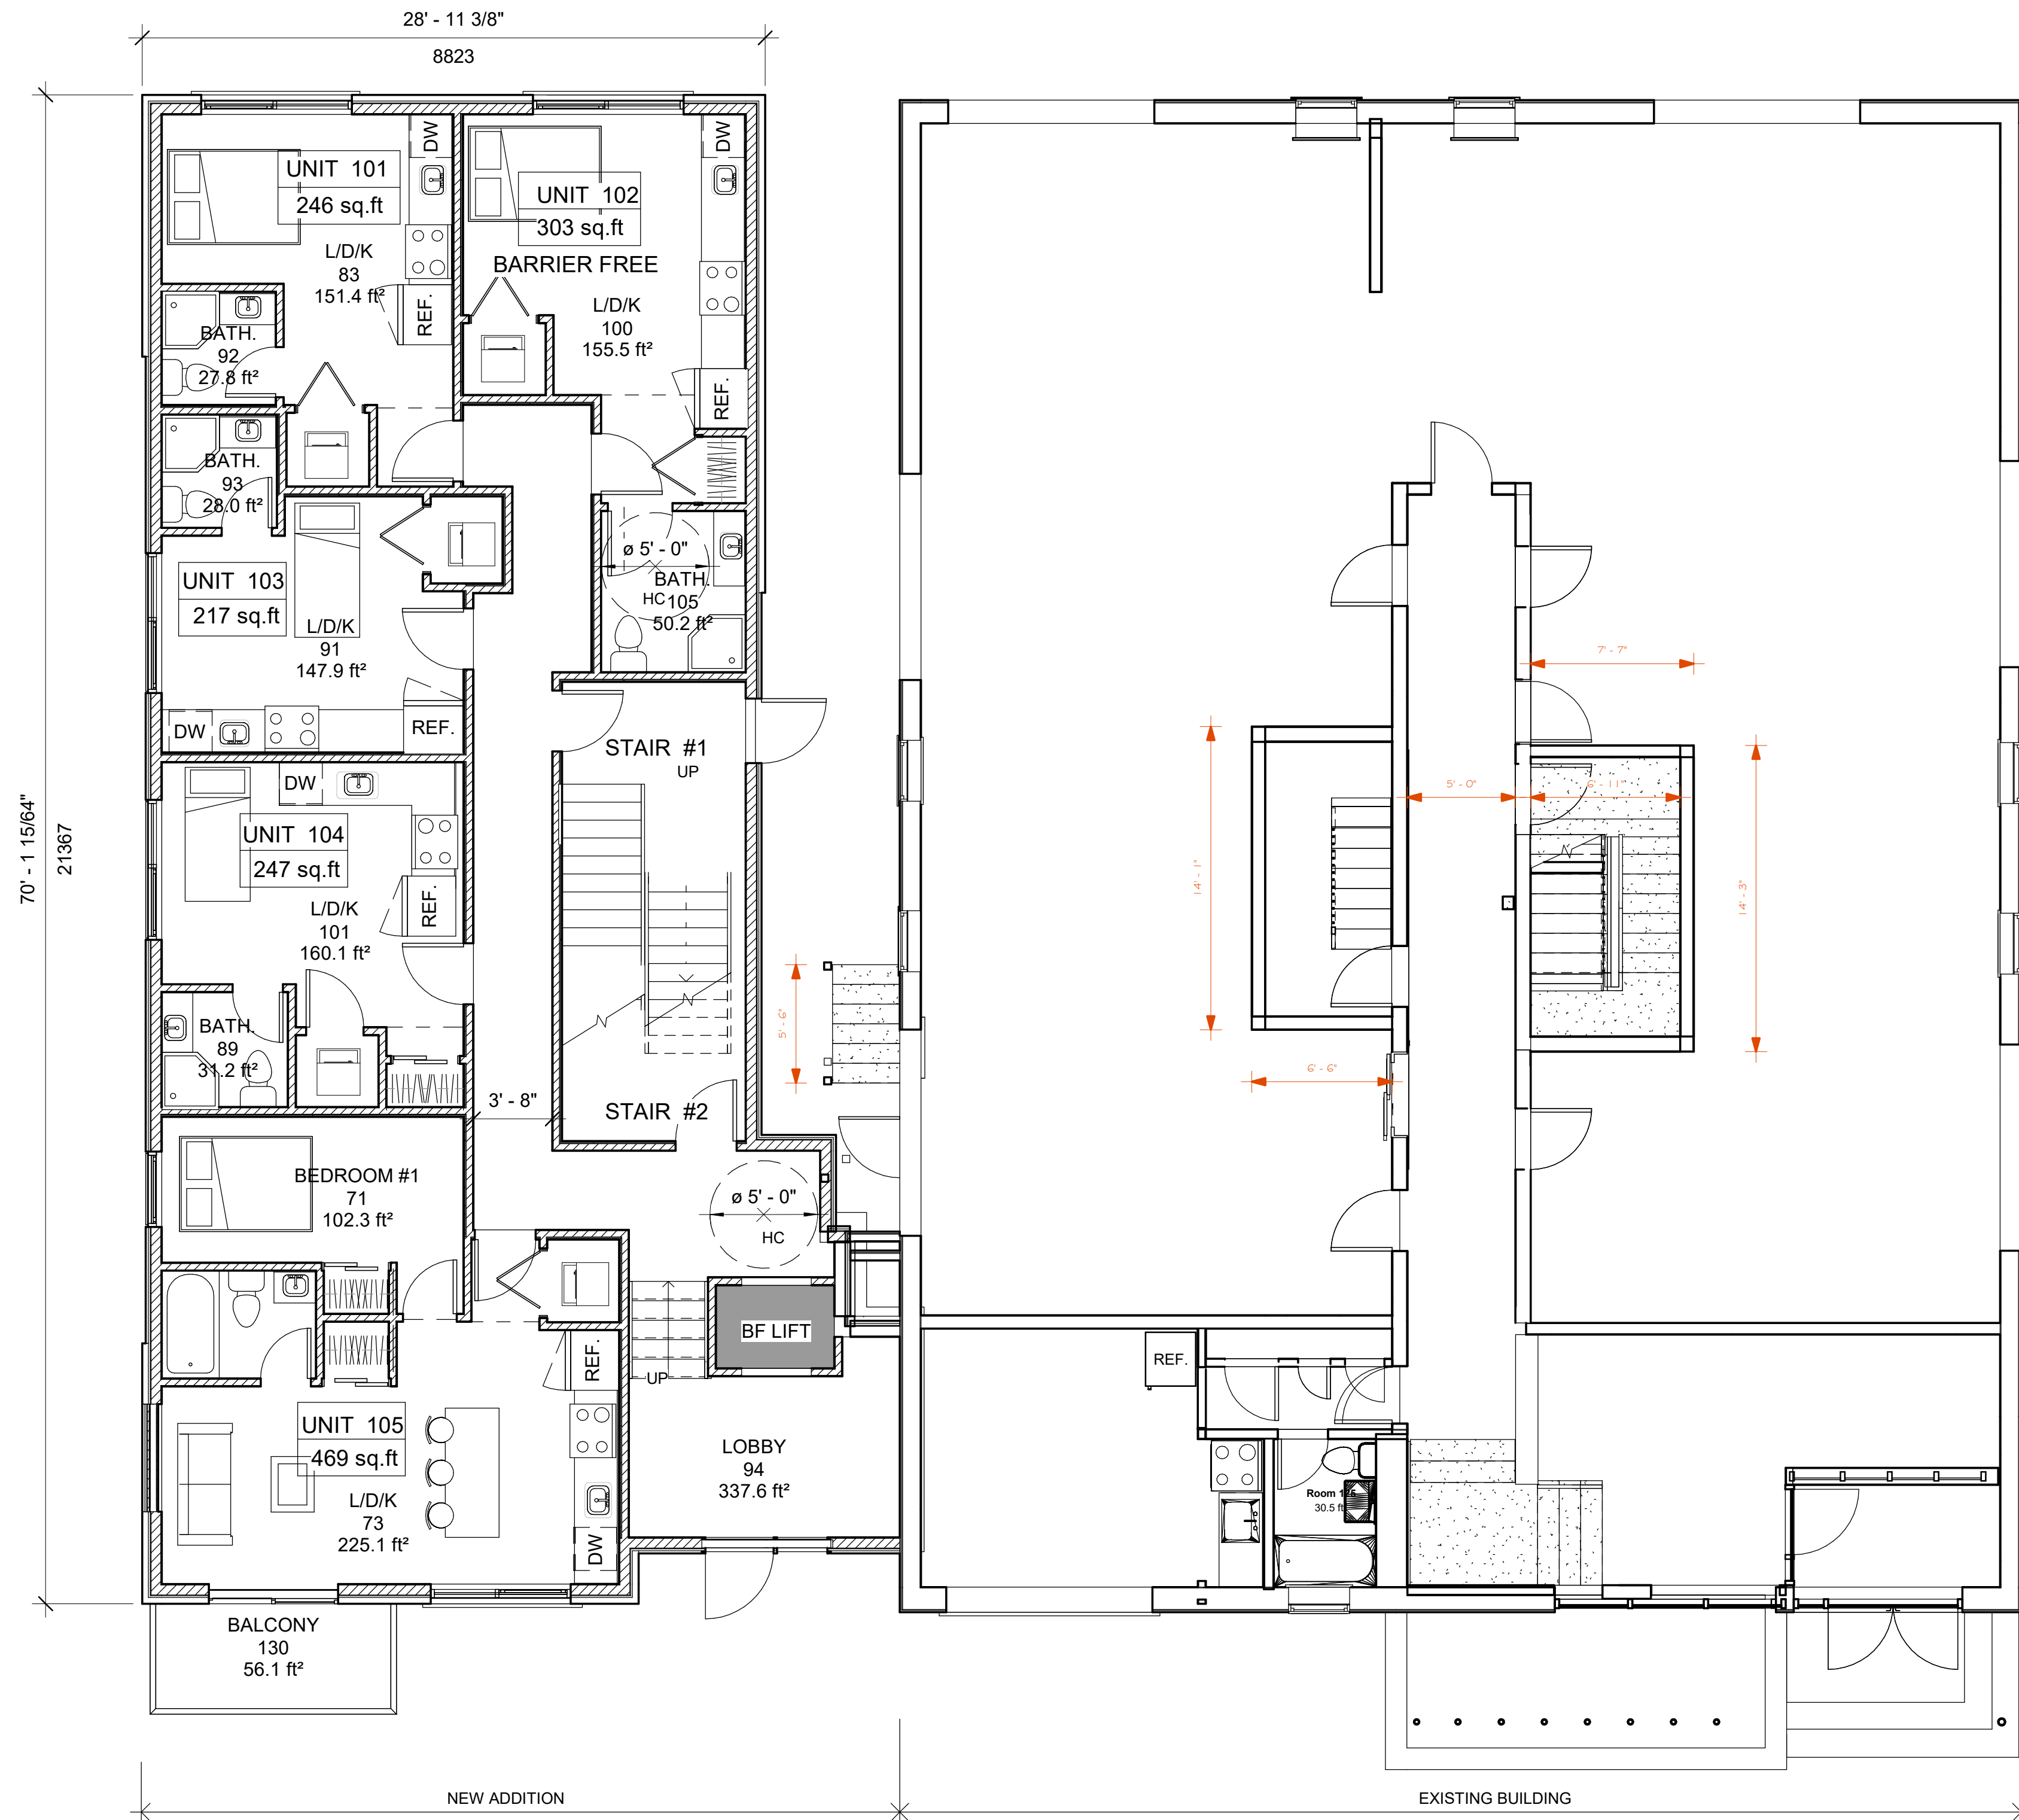

1 Ground Floor
3/16" = 1'-0"

(DESIGN ONLY)

OTTAWA CARLETON CONSTRUCTION
GROUP LTD. - BCNR: 112782
337 SUNNYSIDE AVE, SUITE 101,
OTTAWA, ON K1S 0R9

Fernando Matos
FERNANDO MATOS - BCNR: 22431
613-884-4425

QUALIFICATION
INFO
The undersigned hereby certifies that he/she is a duly qualified professional engineer and takes responsibility for this design, and has the qualifications and meets the requirements set out in the Ontario Building Code to be a designer.

RESPONSIBILITIES:
DO NOT SCALE DRAWINGS
ALL DESIGN AND CONSTRUCTION TO BE IN ACCORDANCE WITH THE ONTARIO BUILDING CODE 2015
ALL CONTRACTORS MUST WORK IN ACCORDANCE WITH ALL LAWS, REGULATIONS AND BY-LAWS HAVING JURISDICTION
IT IS THE RESPONSIBILITY OF THE APPROPRIATE CONTRACTOR TO CHECK AND VERIFY ALL DIMENSIONS ON SITE AND REPORT ALL ERRORS AND OMISSIONS TO THE ARCHITECT/DESIGNER

GENERAL NOTES:
COPYRIGHT RESERVED

280 LAURIER AVE. E.
NEW ADDITION TO
EXISTING 6 STOREY BUILDING


CONSULTANTS		
STRUCTURAL -		
MECHANICAL -		
ELECTRICAL -		
9		MDV
8		
7		
6		
5		
4		
3		
2		
1		
NO	REVISION/ISSUE	DATE

PROJECT:
280 LAURIER AVE. E.
NEW ADDITION TO
EXISTING 6 STOREY BUILDING
280 LAURIER AVE. E.
OTTAWA, ON K1N 6P5


2nd & 3rd FLOOR PLANS

DRAWN BY: L.T. SHEET:
DATE: MARCH 29, 2021
SCALE: AS NOTED

A3

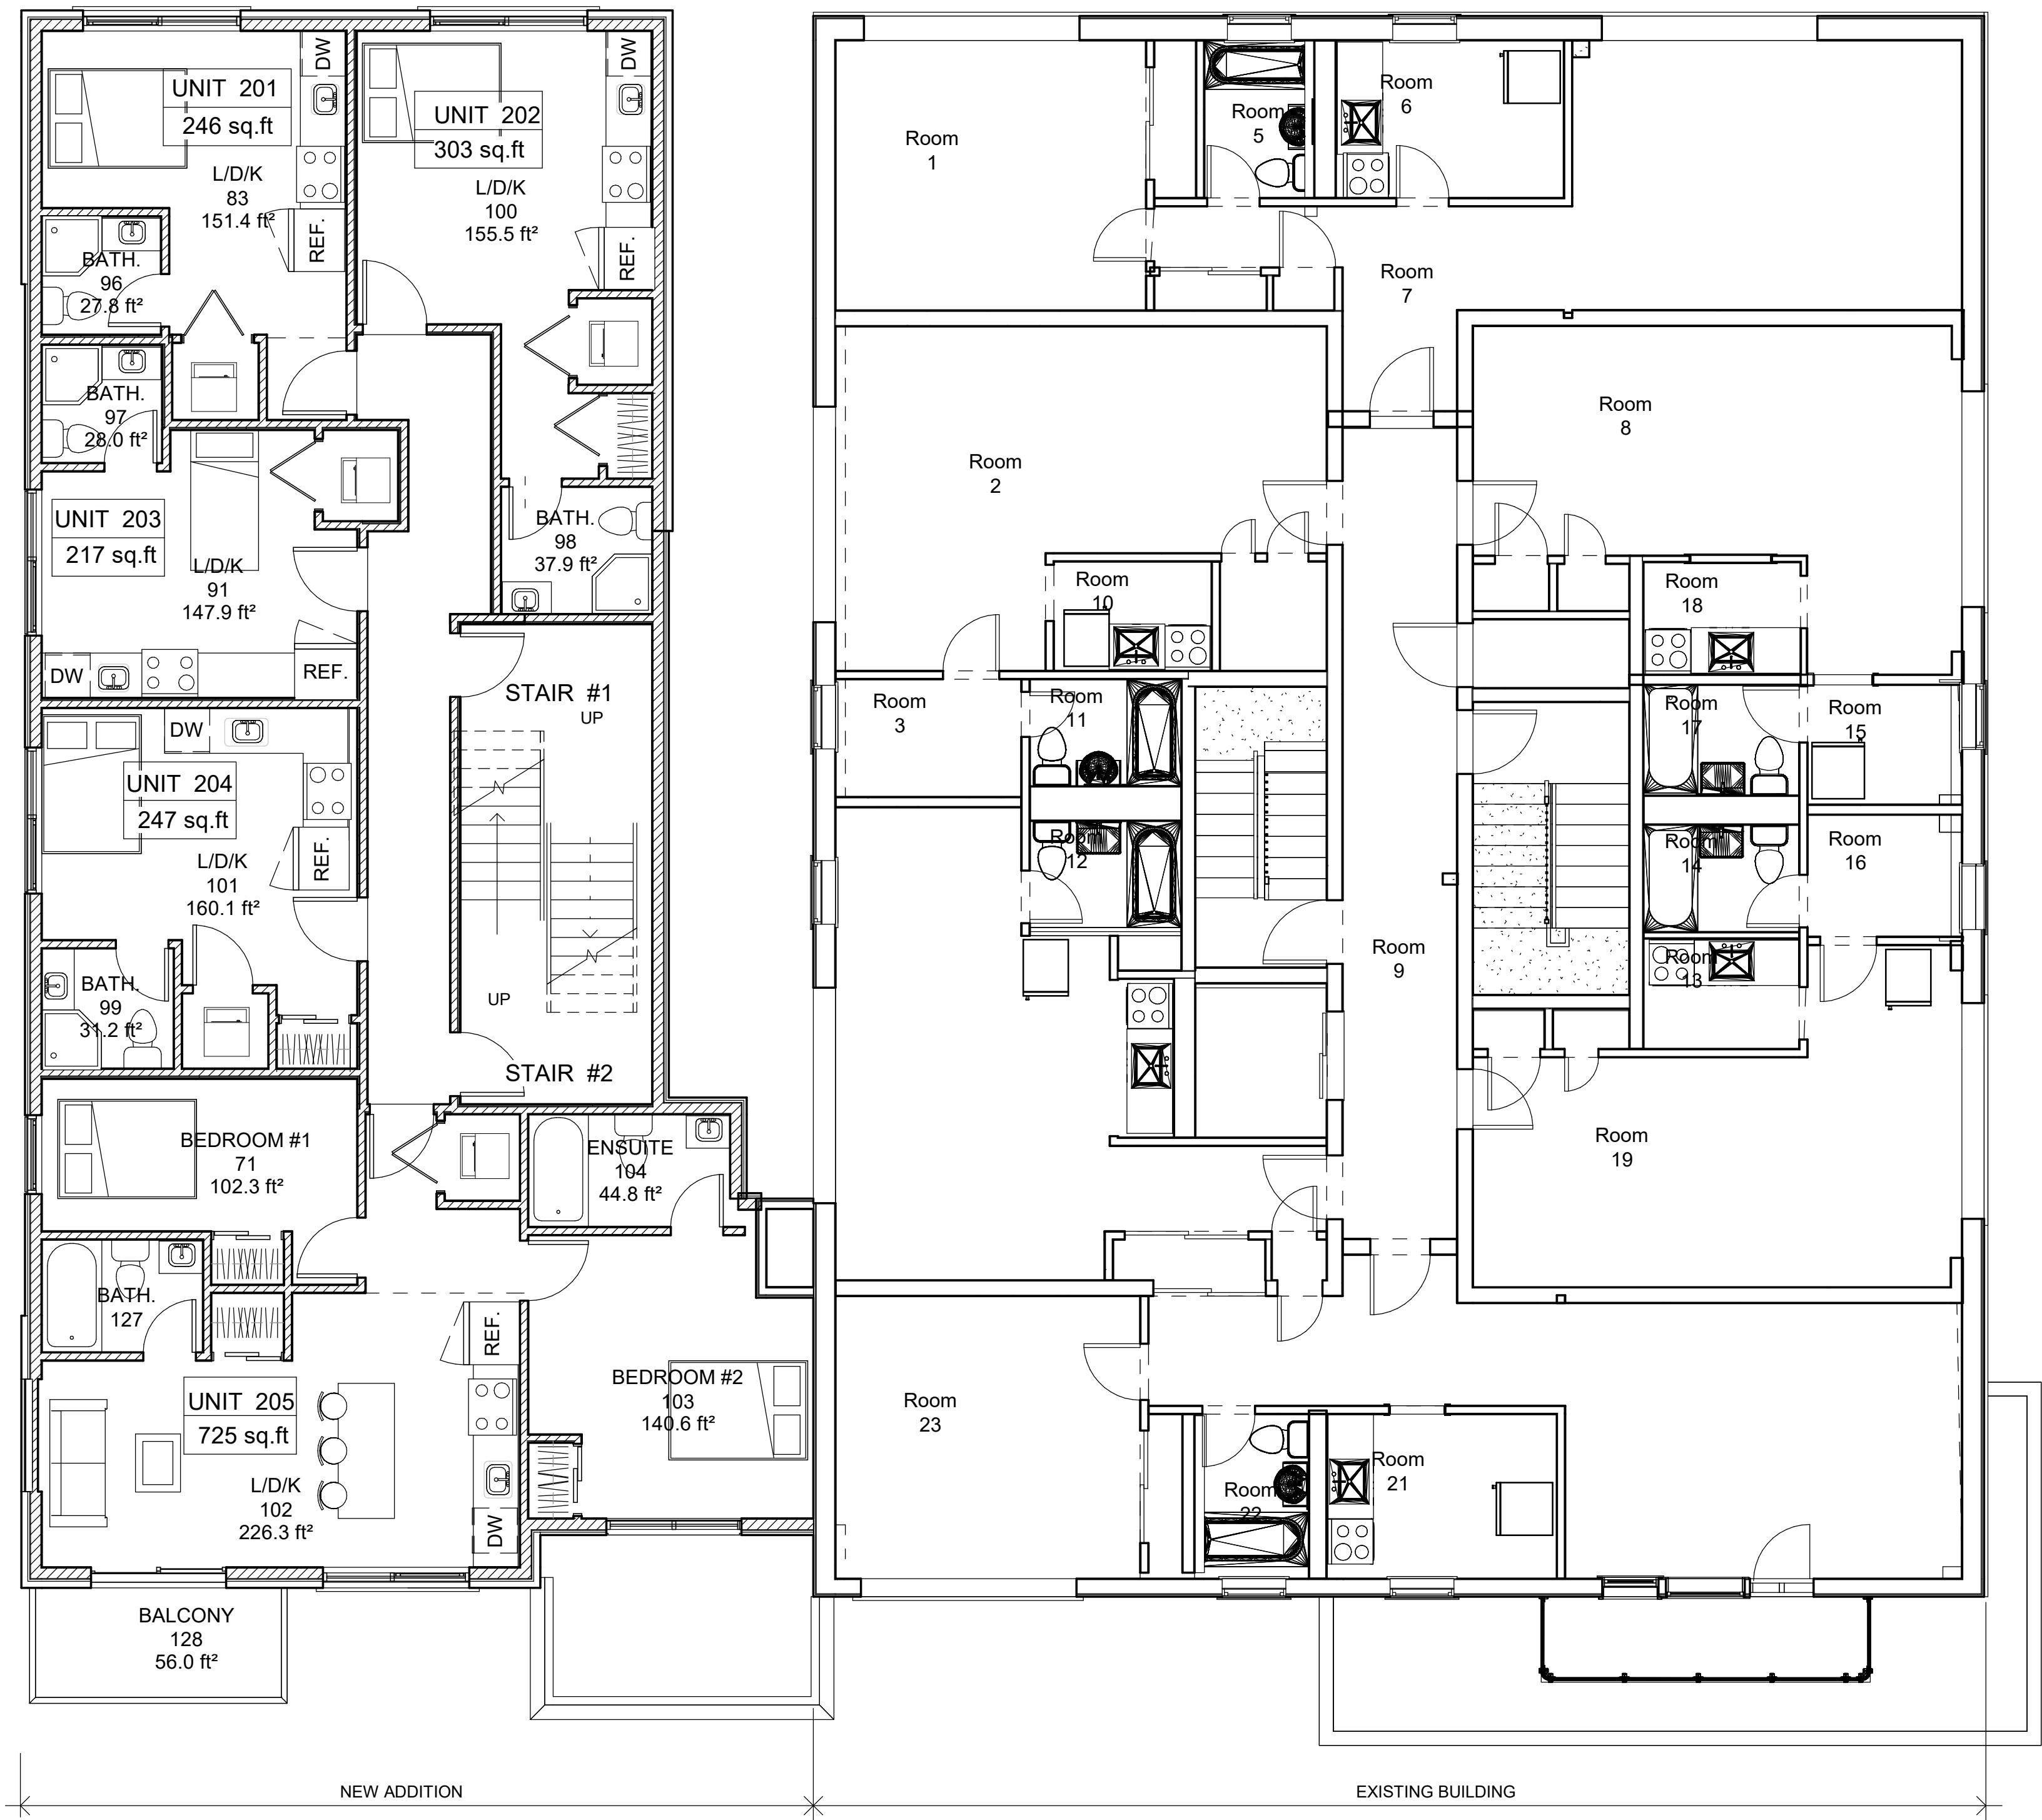

1 Second & Third Floors
3/16" = 1'-0"

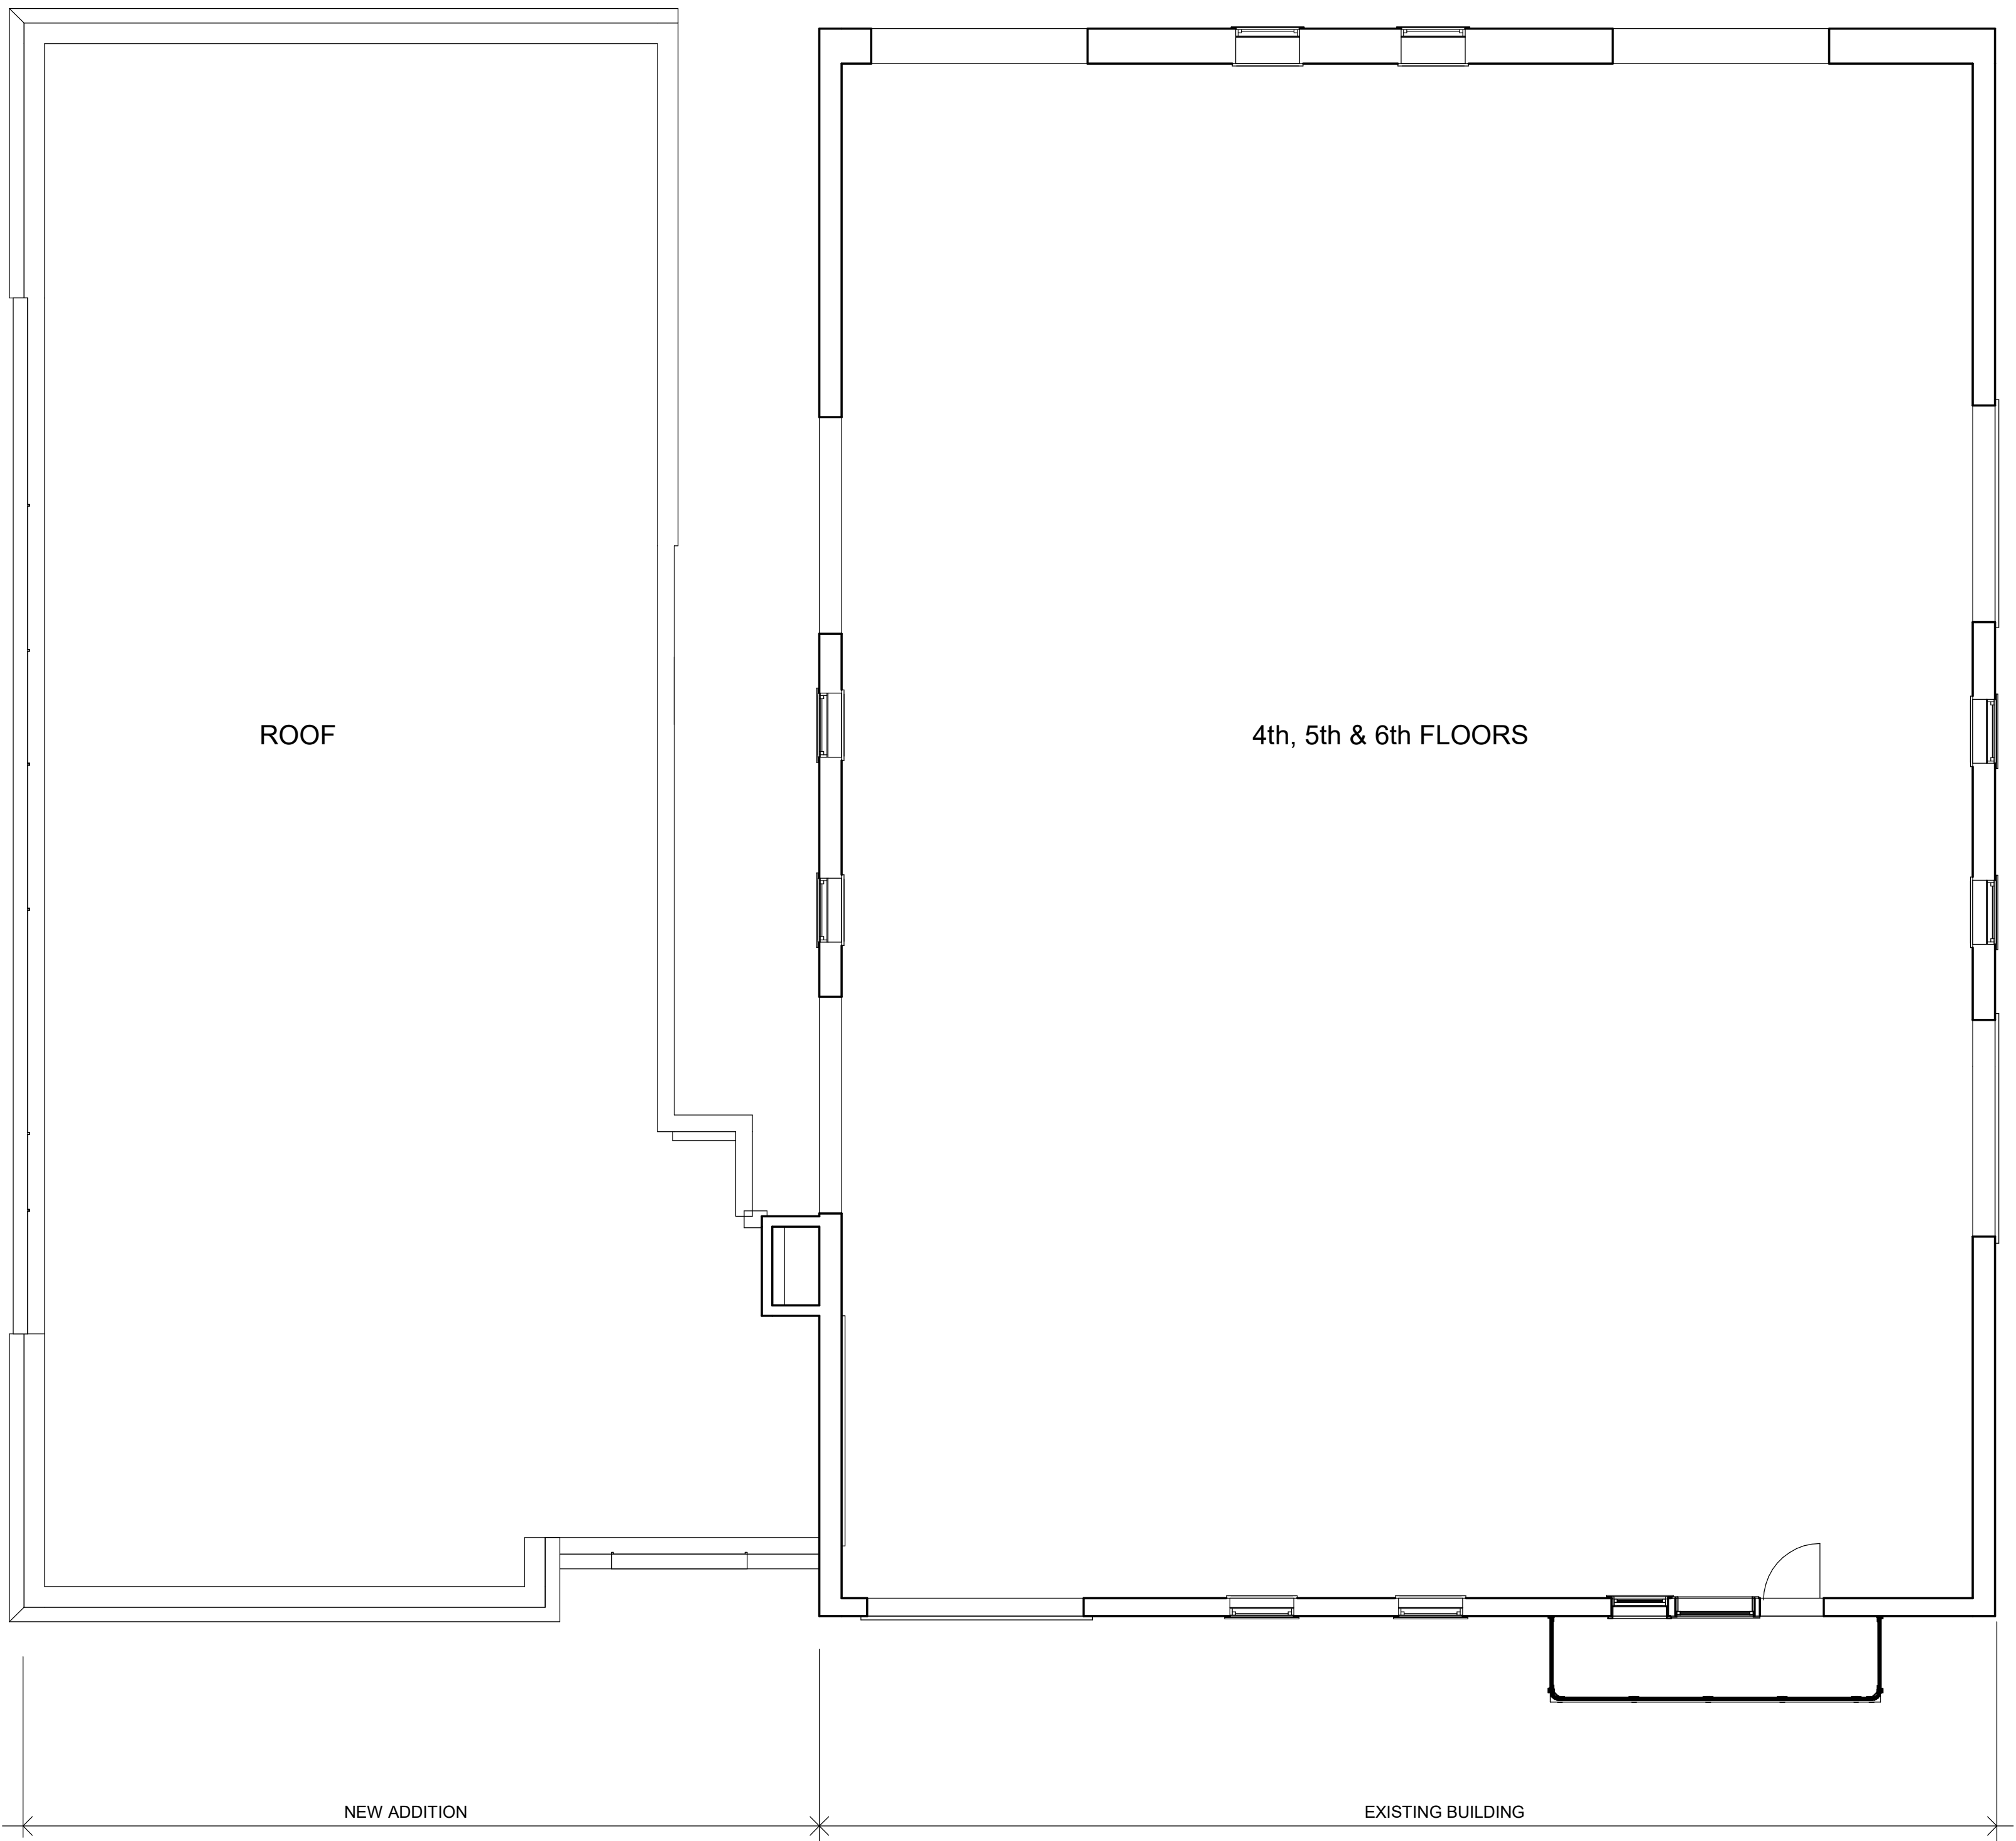

1 Roof Plan (NEW ADDITION)
3/16" = 1'-0"



(DESIGN ONLY)

OTTAWA CARLETON CONSTRUCTION
GROUP LTD. - BCN#: 112782
337 SUNNYSIDE AVE, SUITE 101,
OTTAWA, ON K1S 0R9

FERNANDO MATOS - BCN#: 22431
613-884-4425

QUALIFICATION
INFO
The undersigned is a Professional Engineer and takes
responsibility for this design, and has the
qualifications and meets the requirements
set out in the Ontario Building Code to be
a designer.

RESPONSIBILITIES:
DO NOT SCALE DRAWINGS
ALL DESIGN AND CONSTRUCTION TO BE IN
ACCORDANCE WITH THE ONTARIO BUILDING CODE
2015
ALL CONTRACTORS MUST WORK IN ACCORDANCE
WITH ALL LAWS, REGULATIONS AND BY-LAWS
HAVING JURISDICTION
IT IS THE RESPONSIBILITY OF THE APPROPRIATE
CONTRACTOR TO CHECK AND VERIFY ALL
DIMENSIONS ON SITE AND REPORT ALL ERRORS
AND OMISSIONS TO THE ARCHITECT/DESIGNER
COPYRIGHT RESERVED

GENERAL NOTES:

280 LAURIER AVE. E.
NEW ADDITION TO
EXISTING 6 STOREY BUILDING

CONSULTANTS		
STRUCTURAL -		
MECHANICAL -		
ELECTRICAL -		MDY
9		
8		
7		
6		
5		
4		
3		
2		
1		
NO.	REVISION/ISSUE	DATE

PROJECT:
280 LAURIER AVE. E.
NEW ADDITION TO
EXISTING 6 STOREY BUILDING
280 LAURIER AVE. E.
OTTAWA, ON K1N 6P5

NEW ADDITION
ROOF PLAN

DRAWN BY: L.T. SHEET:
DATE: MARCH 29, 2021
SCALE: AS NOTED

A4