

(DESIGN ONLY)

OTTAWA CARLETON CONSTRUCTION
GROUP LTD. - BCNR: 112782
337 SUNNYSIDE AVE, SUITE 101,
OTTAWA, ON K1S 0R9

FERNANDO MATOS - BCNR: 22431
613-884-4425

QUALIFICATION INFO
SMALL BUILDINGS

The undersigned has reviewed and takes
responsibility for this design, and has the
qualifications and meets the requirements
set out in the Ontario Building Code to be
a designer.

RESPONSIBILITIES:
DO NOT SCALE DRAWINGS
ALL DESIGN AND CONSTRUCTION TO BE IN
ACCORDANCE WITH THE ONTARIO BUILDING CODE
2015
ALL CONTRACTORS MUST WORK IN ACCORDANCE
WITH ALL LAWS, REGULATIONS AND BY-LAWS
HAVING JURISDICTION
IT IS THE RESPONSIBILITY OF THE APPROPRIATE
CONTRACTOR TO CHECK AND VERIFY ALL
DIMENSIONS ON SITE AND REPORT ALL ERRORS
AND OMISSIONS TO THE ARCHITECT/DESIGNER
COPYRIGHT RESERVED

GENERAL NOTES:

280 LAURIER AVE. E.
NEW ADDITION TO
EXISTING 6 STOREY BUILDING


CONSULTANTS		
STRUCTURAL -		
ELECTRICAL -		
		MDV
9		
8		
7		
6		
5		
4		
3		
2		
1		
NO	REVISION/ISSUE	DATE

PROJECT:
280 LAURIER AVE. E.
NEW ADDITION TO
EXISTING 6 STOREY BUILDING
280 LAURIER AVE. E.
OTTAWA, ON K1N 6P5

BASEMENT PLAN

DRAWN BY: L.T. SHEET:
DATE: MARCH 29, 2021
SCALE: AS NOTED

A1

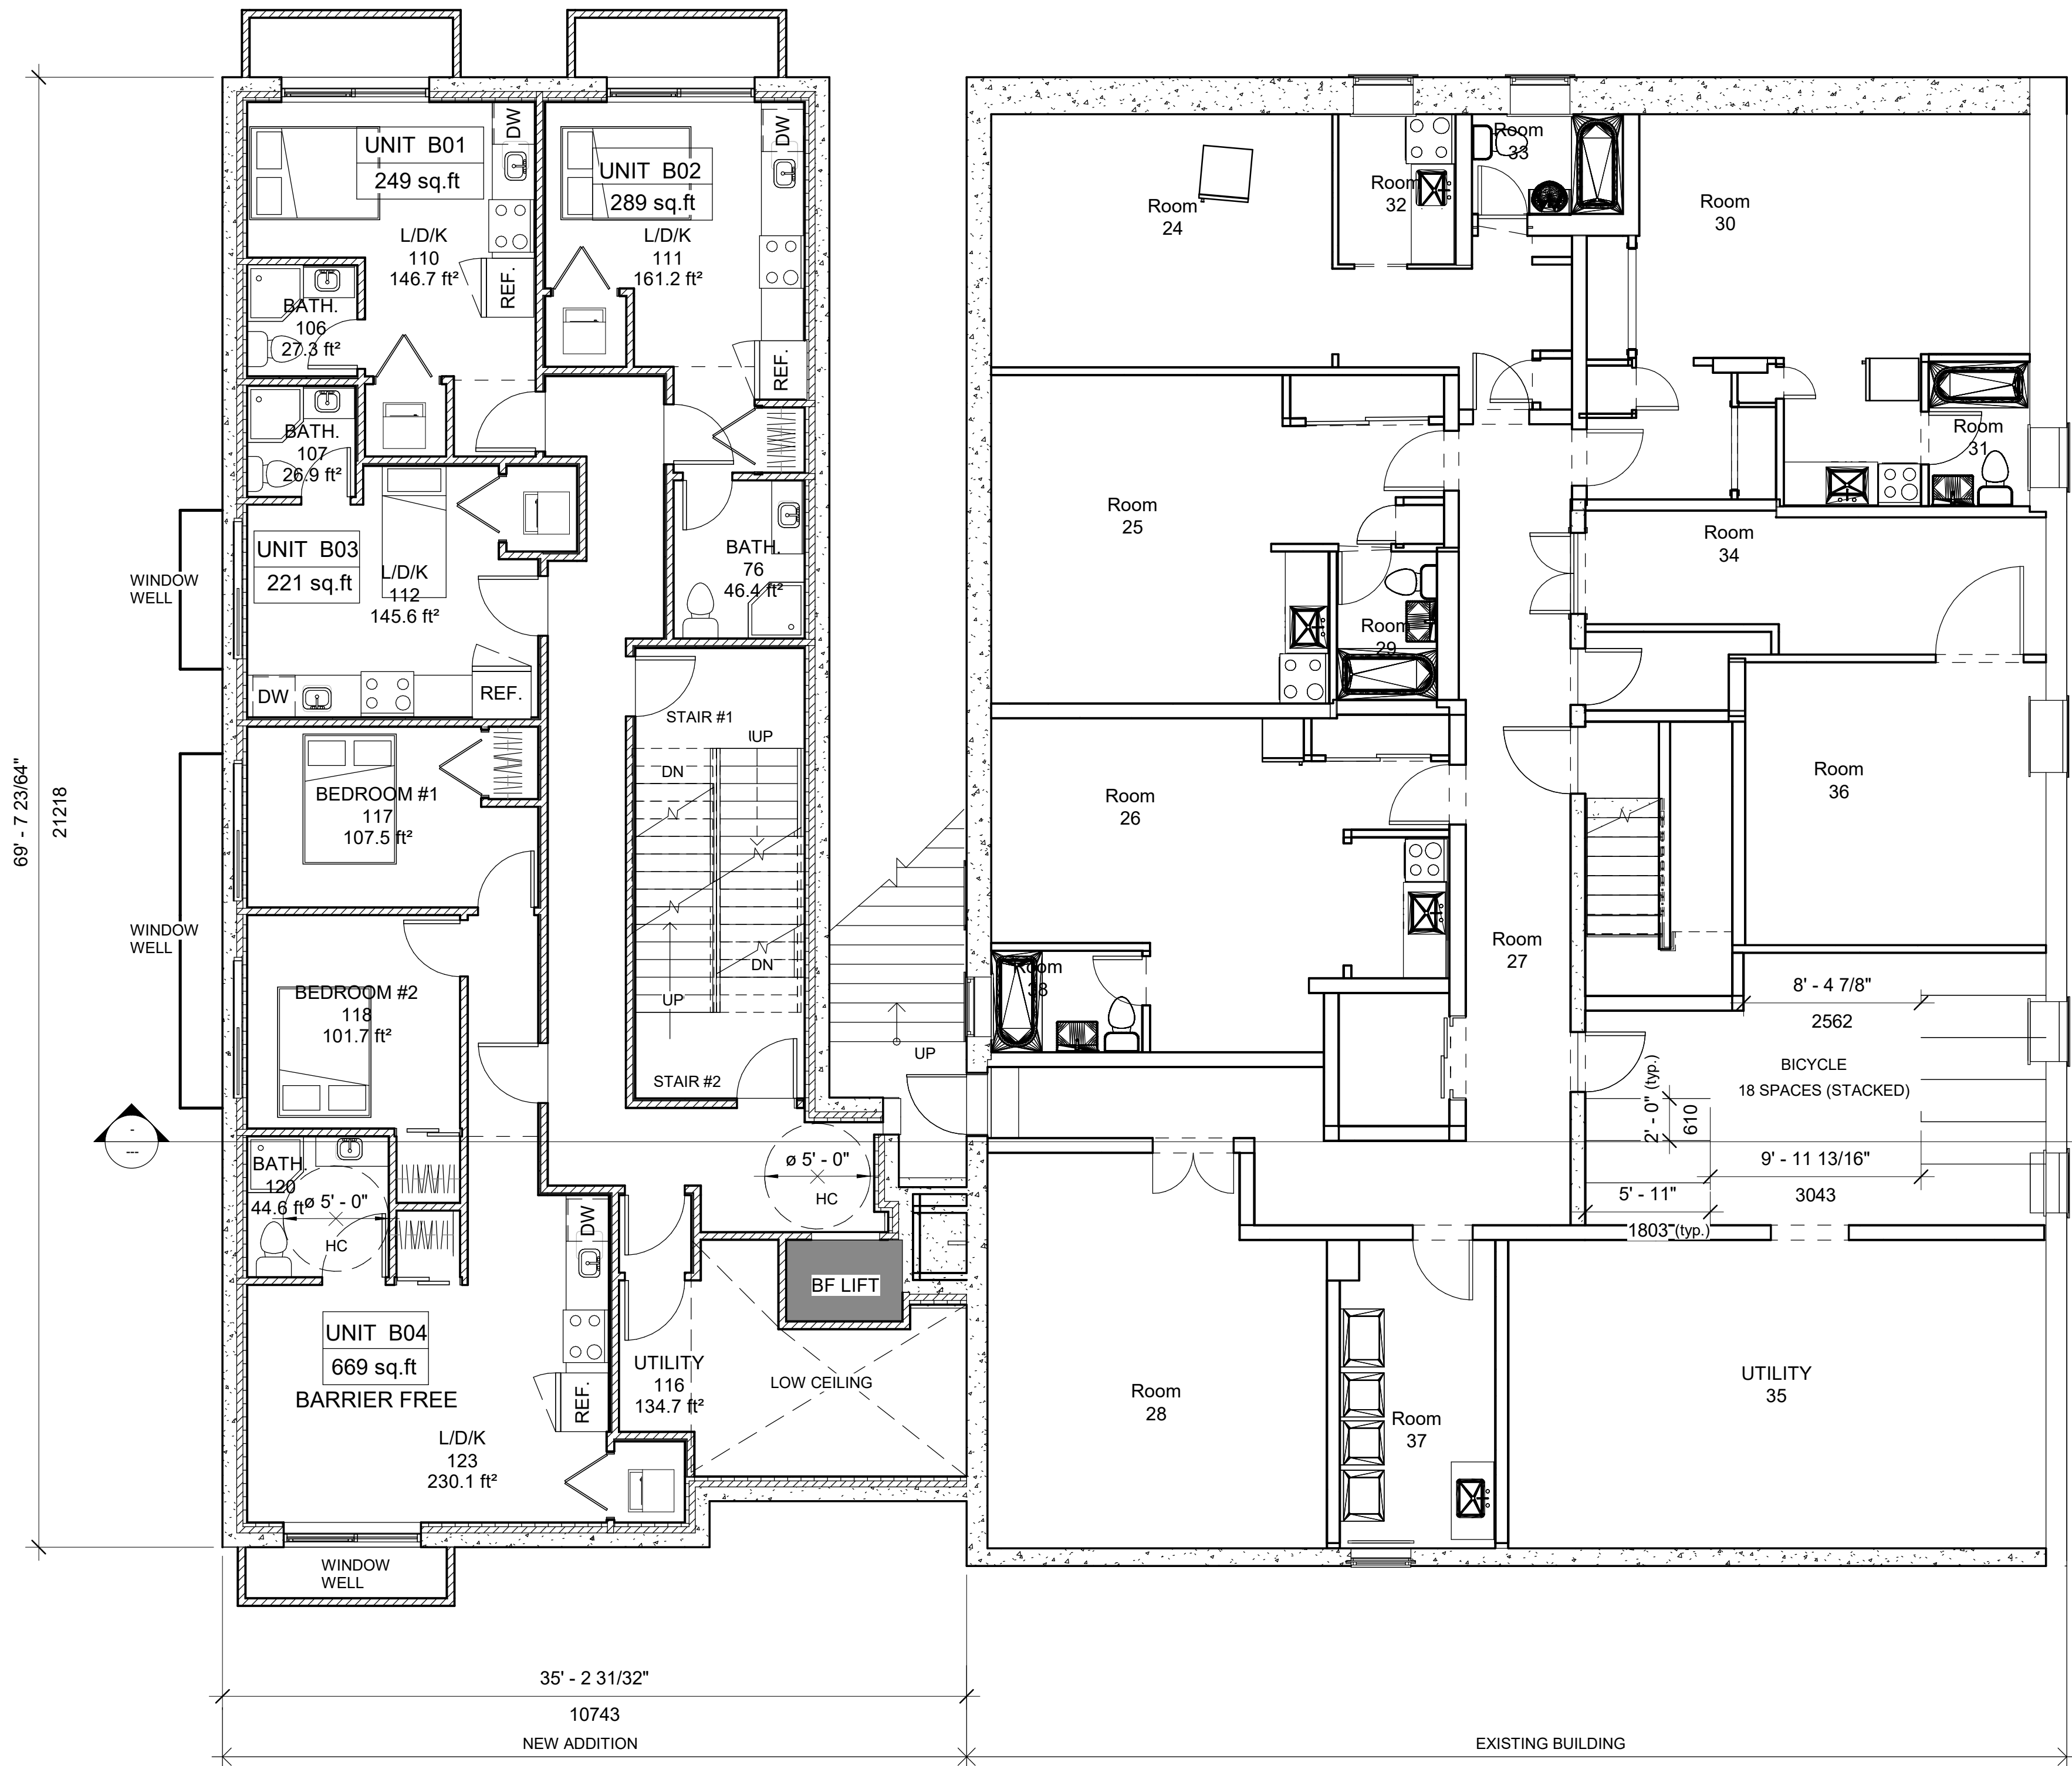

1 Basement
3/16" = 1'-0"

(DESIGN ONLY)

OTTAWA CARLETON CONSTRUCTION
GROUP LTD. - BCNR: 112782
337 SUNNYSIDE AVE, SUITE 101,
OTTAWA, ON K1S 0R9

FERNANDO MATOS - BCNR: 22431
613-884-4425

QUALIFICATION INFO
SMALL BUILDINGS

The undersigned has reviewed and takes
responsibility for this design, and has the
qualifications and meets the requirements
set out in the Ontario Building Code to be
a designer.

RESPONSIBILITIES:
DO NOT SCALE DRAWINGS
ALL DESIGN AND CONSTRUCTION TO BE IN
ACCORDANCE WITH THE ONTARIO BUILDING CODE
2015
ALL CONTRACTORS MUST WORK IN ACCORDANCE
WITH ALL LAWS, REGULATIONS AND BY-LAWS
HAVING JURISDICTION
IT IS THE RESPONSIBILITY OF THE APPROPRIATE
CONTRACTOR TO CHECK AND VERIFY ALL
DIMENSIONS ON SITE AND REPORT ALL ERRORS
AND OMISSIONS TO THE ARCHITECT/DESIGNER
COPYRIGHT RESERVED

GENERAL NOTES:

280 LAURIER AVE. E.
NEW ADDITION TO
EXISTING 6 STOREY BUILDING


CONSULTANTS		
STRUCTURAL -		
MECHANICAL -		
ELECTRICAL -		MDV
9		
8		
7		
6		
5		
4		
3		
2		
1		
NO	REVISION/ISSUE	DATE

PROJECT:
280 LAURIER AVE. E.
NEW ADDITION TO
EXISTING 6 STOREY BUILDING
280 LAURIER AVE. E.
OTTAWA, ON K1N 6P5

GROUND FLOOR PLAN

DRAWN BY: L.T. SHEET:
DATE: MARCH 29, 2021
SCALE: AS NOTED

A2

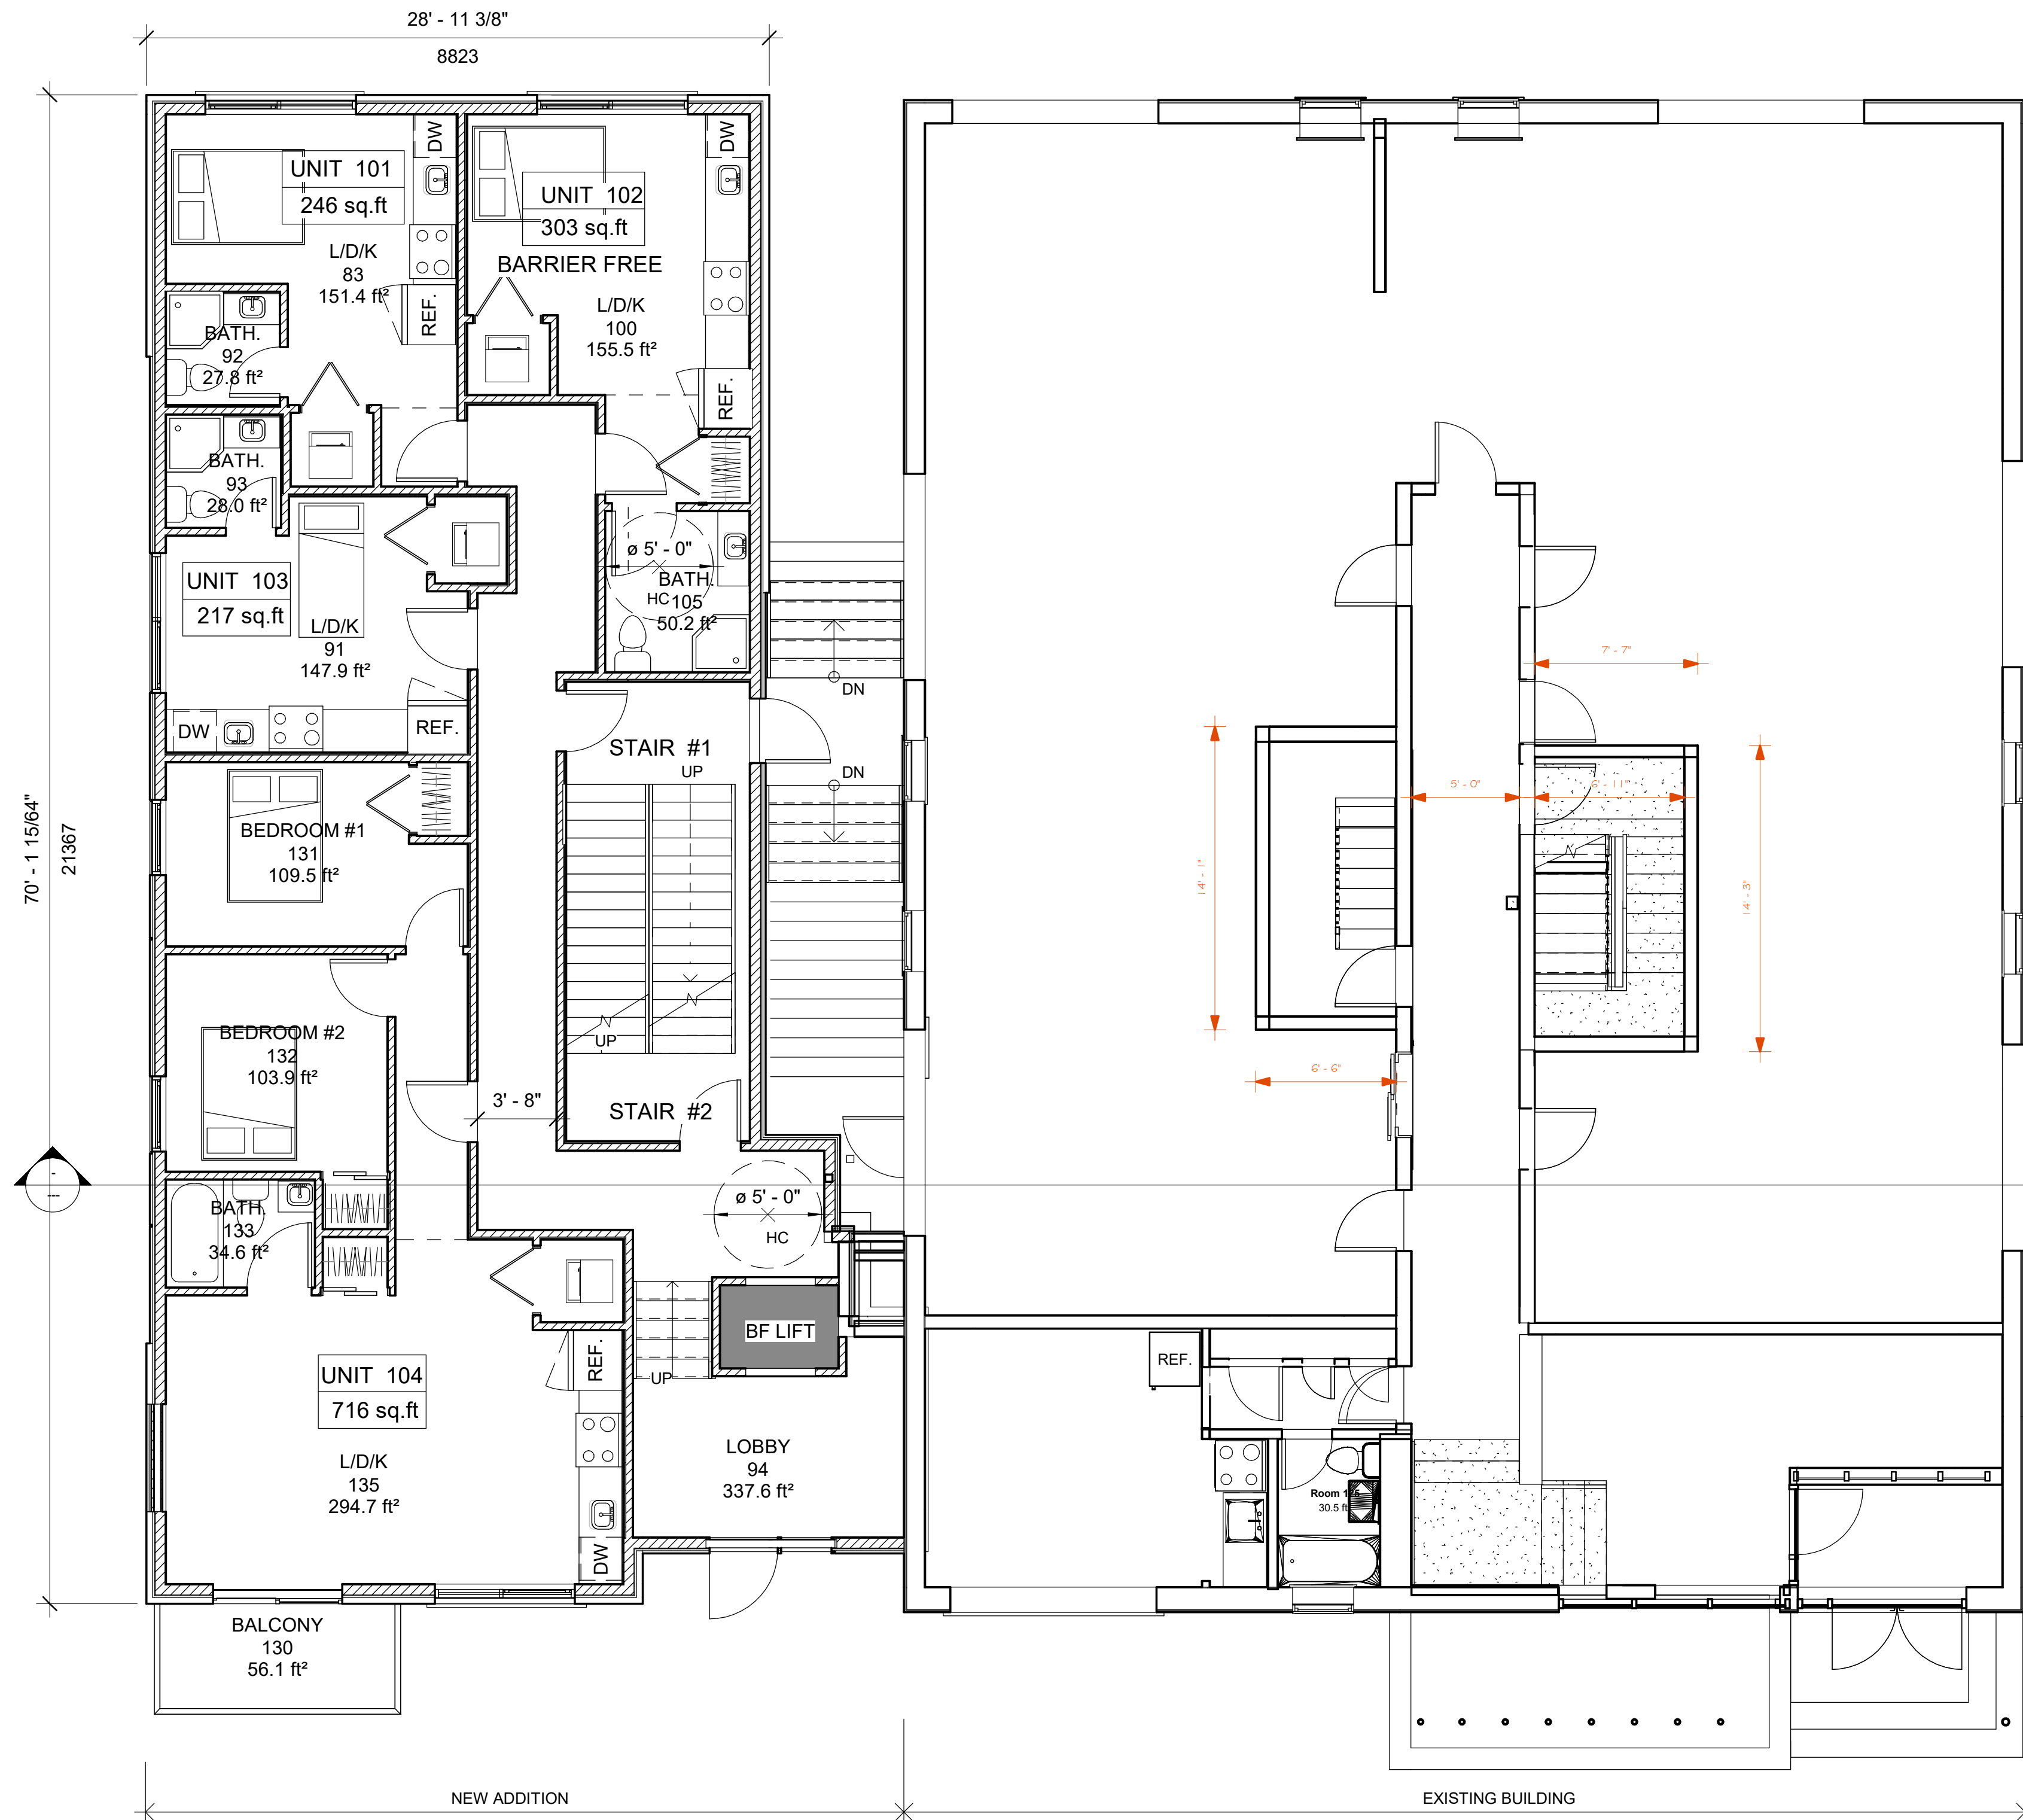

1 Ground Floor
3/16" = 1'-0"

(DESIGN ONLY)

OTTAWA CARLETON CONSTRUCTION
GROUP LTD. - BCNR: 112782
337 SUNNYSIDE AVE, SUITE 101,
OTTAWA, ON K1S 0R9


FERNANDO MATOS - BCNR: 22431
613-884-4425

QUALIFICATION INFO
SMALL BUILDINGS

The undersigned has reviewed and takes
responsibility for this design, and has the
qualifications and meets the requirements
set out in the Ontario Building Code to be
a designer.

RESPONSIBILITIES:
DO NOT SCALE DRAWINGS:
ALL DESIGN AND CONSTRUCTION TO BE IN
ACCORDANCE WITH THE ONTARIO BUILDING CODE
2015
ALL CONTRACTORS MUST WORK IN ACCORDANCE
WITH ALL LAWS, REGULATIONS AND BY-LAWS
HAVING JURISDICTION
IT IS THE RESPONSIBILITY OF THE APPROPRIATE
CONTRACTOR TO CHECK AND VERIFY ALL
DIMENSIONS ON SITE AND REPORT ALL ERRORS
AND OMISSIONS TO THE ARCHITECT/DESIGNER
COPYRIGHT RESERVED

GENERAL NOTES:

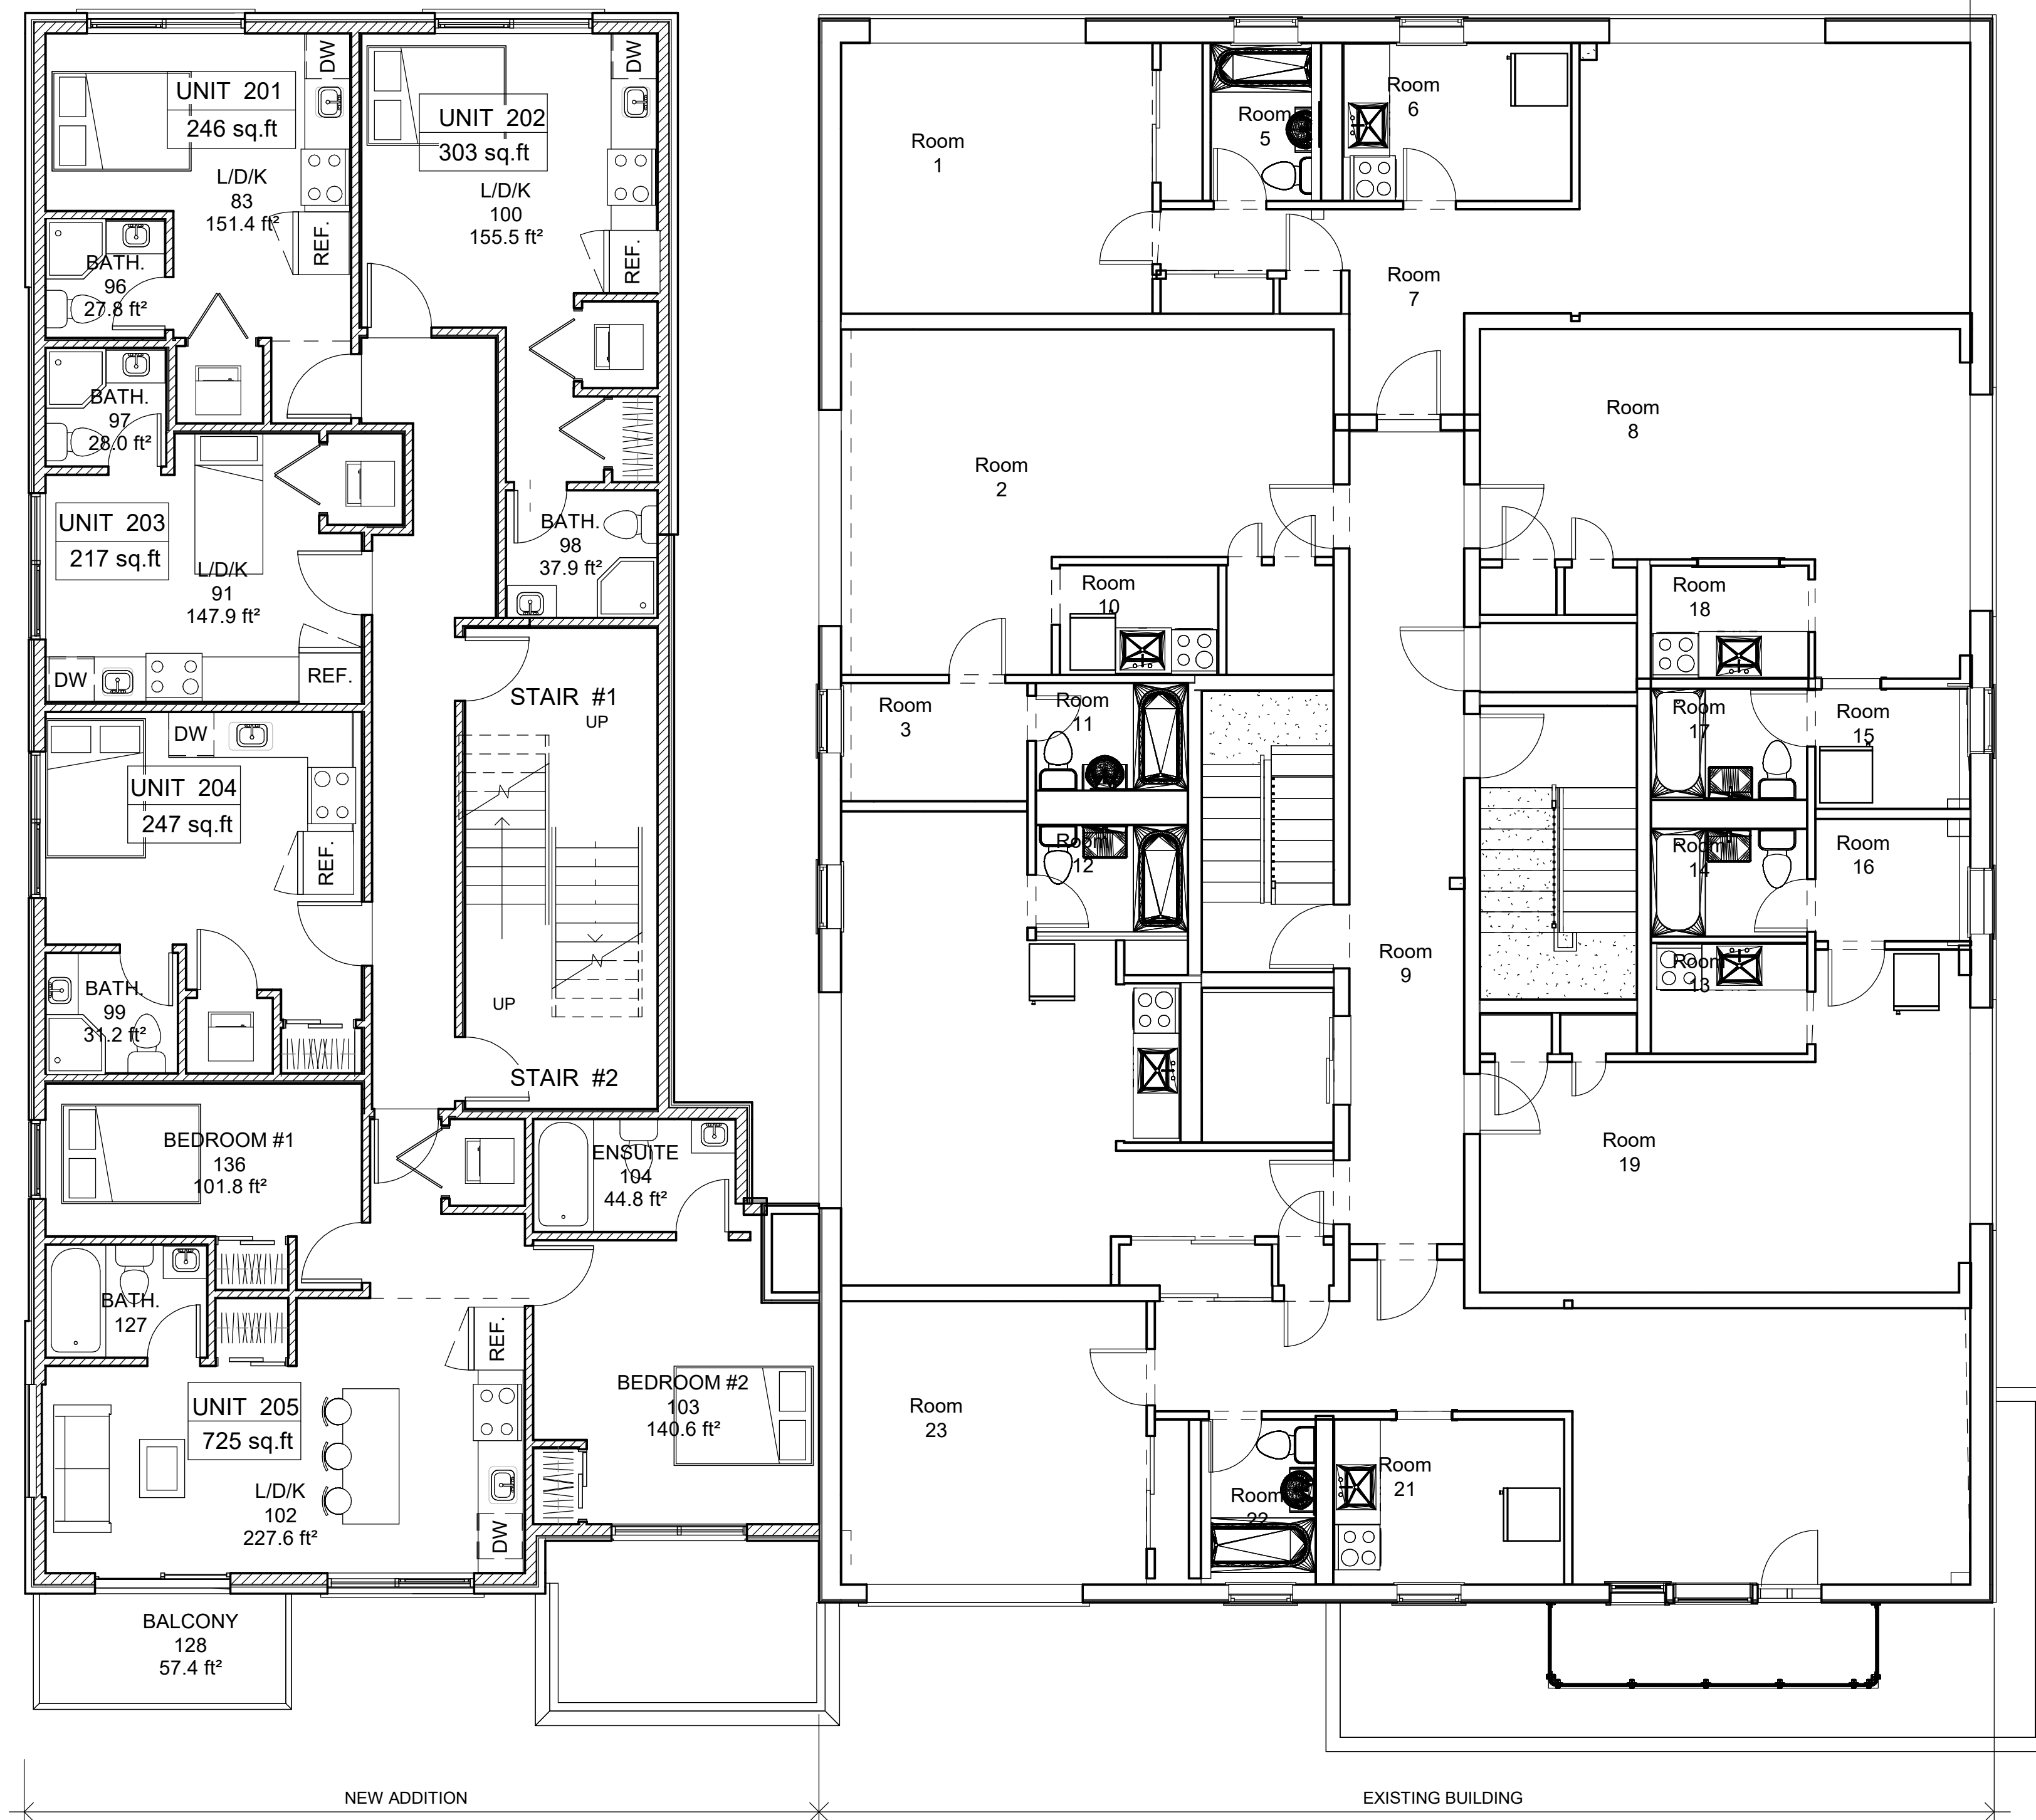

1 Second & Third Floors
3/16" = 1'-0"


CONSULTANTS		
STRUCTURAL -		
MECHANICAL -		
ELECTRICAL -		MDV
9		
8		
7		
6		
5		
4		
3		
2		
1		
NO.	REVISION/ISSUE	DATE

PROJECT:
280 LAURIER AVE. E.
NEW ADDITION TO
EXISTING 6 STOREY BUILDING
280 LAURIER AVE. E.
OTTAWA, ON K1N 6P5

2nd & 3rd FLOOR PLANS

DRAWN BY: L.T. SHEET:
DATE: MARCH 29, 2021
SCALE: AS NOTED

A3

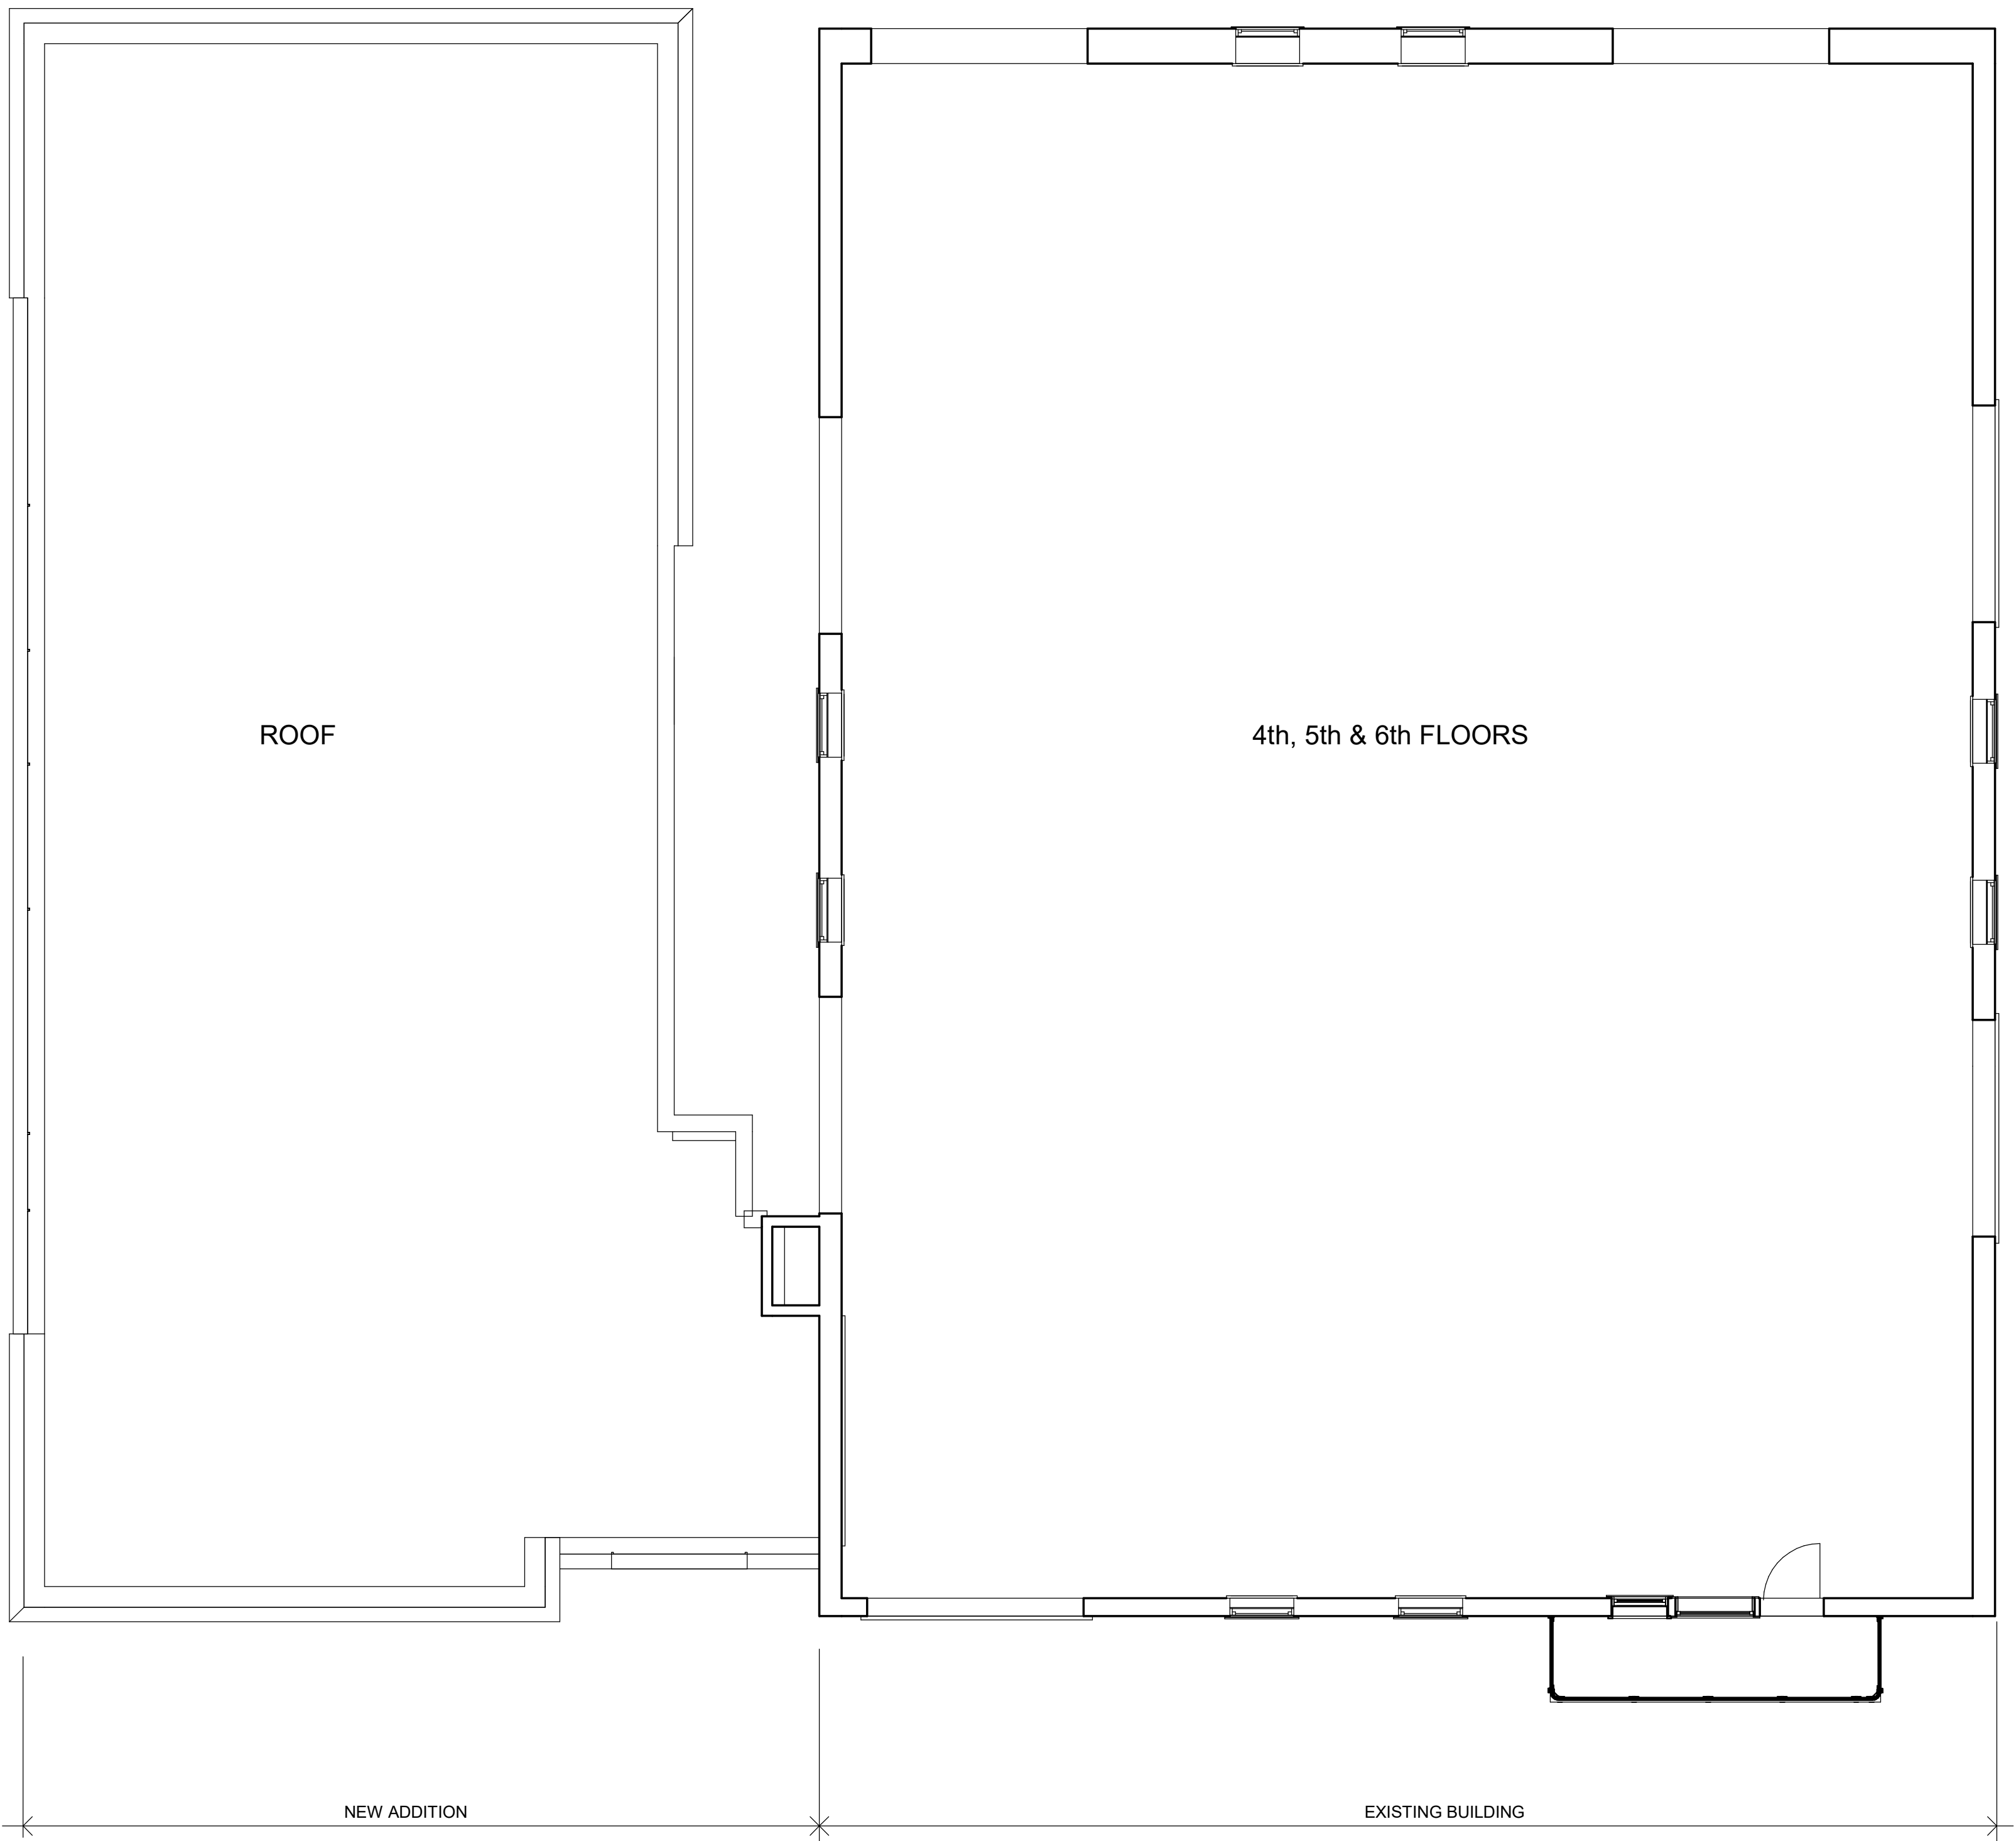

1 Roof Plan (NEW ADDITION)
3/16" = 1'-0"



(DESIGN ONLY)

OTTAWA CARLETON CONSTRUCTION
GROUP LTD. - BCN# 112782
337 SUNNYSIDE AVE, SUITE 101,
OTTAWA, ON K1S 0R9

FERNANDO MATOS - BCN# 22431
613-884-4425

QUALIFICATION INFO
SMALL BUILDINGS

The undersigned has reviewed and takes
responsibility for this design, and has the
qualifications and meets the requirements
set out in the Ontario Building Code to be
a designer.

RESPONSIBILITIES:
DO NOT SCALE DRAWINGS
ALL DESIGN AND CONSTRUCTION TO BE IN
ACCORDANCE WITH THE ONTARIO BUILDING CODE
2015
ALL CONTRACTORS MUST WORK IN ACCORDANCE
WITH ALL LAWS, REGULATIONS AND BY-LAWS
HAVING JURISDICTION
IT IS THE RESPONSIBILITY OF THE APPROPRIATE
CONTRACTOR TO CHECK AND VERIFY ALL
DIMENSIONS ON SITE AND REPORT ALL ERRORS
AND OMISSIONS TO THE ARCHITECT/DESIGNER
COPYRIGHT RESERVED

GENERAL NOTES:

280 LAURIER AVE. E.
NEW ADDITION TO
EXISTING 6 STOREY BUILDING

CONSULTANTS
STRUCTURAL -
MECHANICAL -
ELECTRICAL -

NO.	REVISION/ISSUE	DATE
9		
8		
7		
6		
5		
4		
3		
2		
1		

PROJECT:
280 LAURIER AVE. E.
NEW ADDITION TO
EXISTING 6 STOREY BUILDING
280 LAURIER AVE. E.
OTTAWA, ON K1N 6P5

NEW ADDITION
ROOF PLAN

DRAWN BY: L.T. SHEET:
DATE: MARCH 29, 2021
SCALE: AS NOTED

A4

280 LAURIER AVE. E.
NEW ADDITION TO
EXISTING 6 STOREY BUILDING

CONSULTANTS

STRUCTURAL -
MECHANICAL -
ELECTRICAL -

NO. REVISION/ISSUE DATE

9		
8		
7		
6		
5		
4		
3		
2		
1		

PROJECT:
280 LAURIER AVE. E.
NEW ADDITION TO
EXISTING 6 STOREY BUILDING
280 LAURIER AVE. E.
OTTAWA, ON K1N 6P5

ELEVATIONS

DRAWN BY: L.T. SHEET:
DATE: MARCH 21, 2021
SCALE: AS NOTED

A5



1 Front (North) Elevation
1/8" = 1'-0"

2 Side (East) Elevation
1/8" = 1'-0"

MATERIAL LEGEND & NOTES

- 1 BRICK VENEER
- 2 CEMENT BOARD
- 3 VINYL SIDING



3 Rear (South) Elevation
1/8" = 1'-0"