


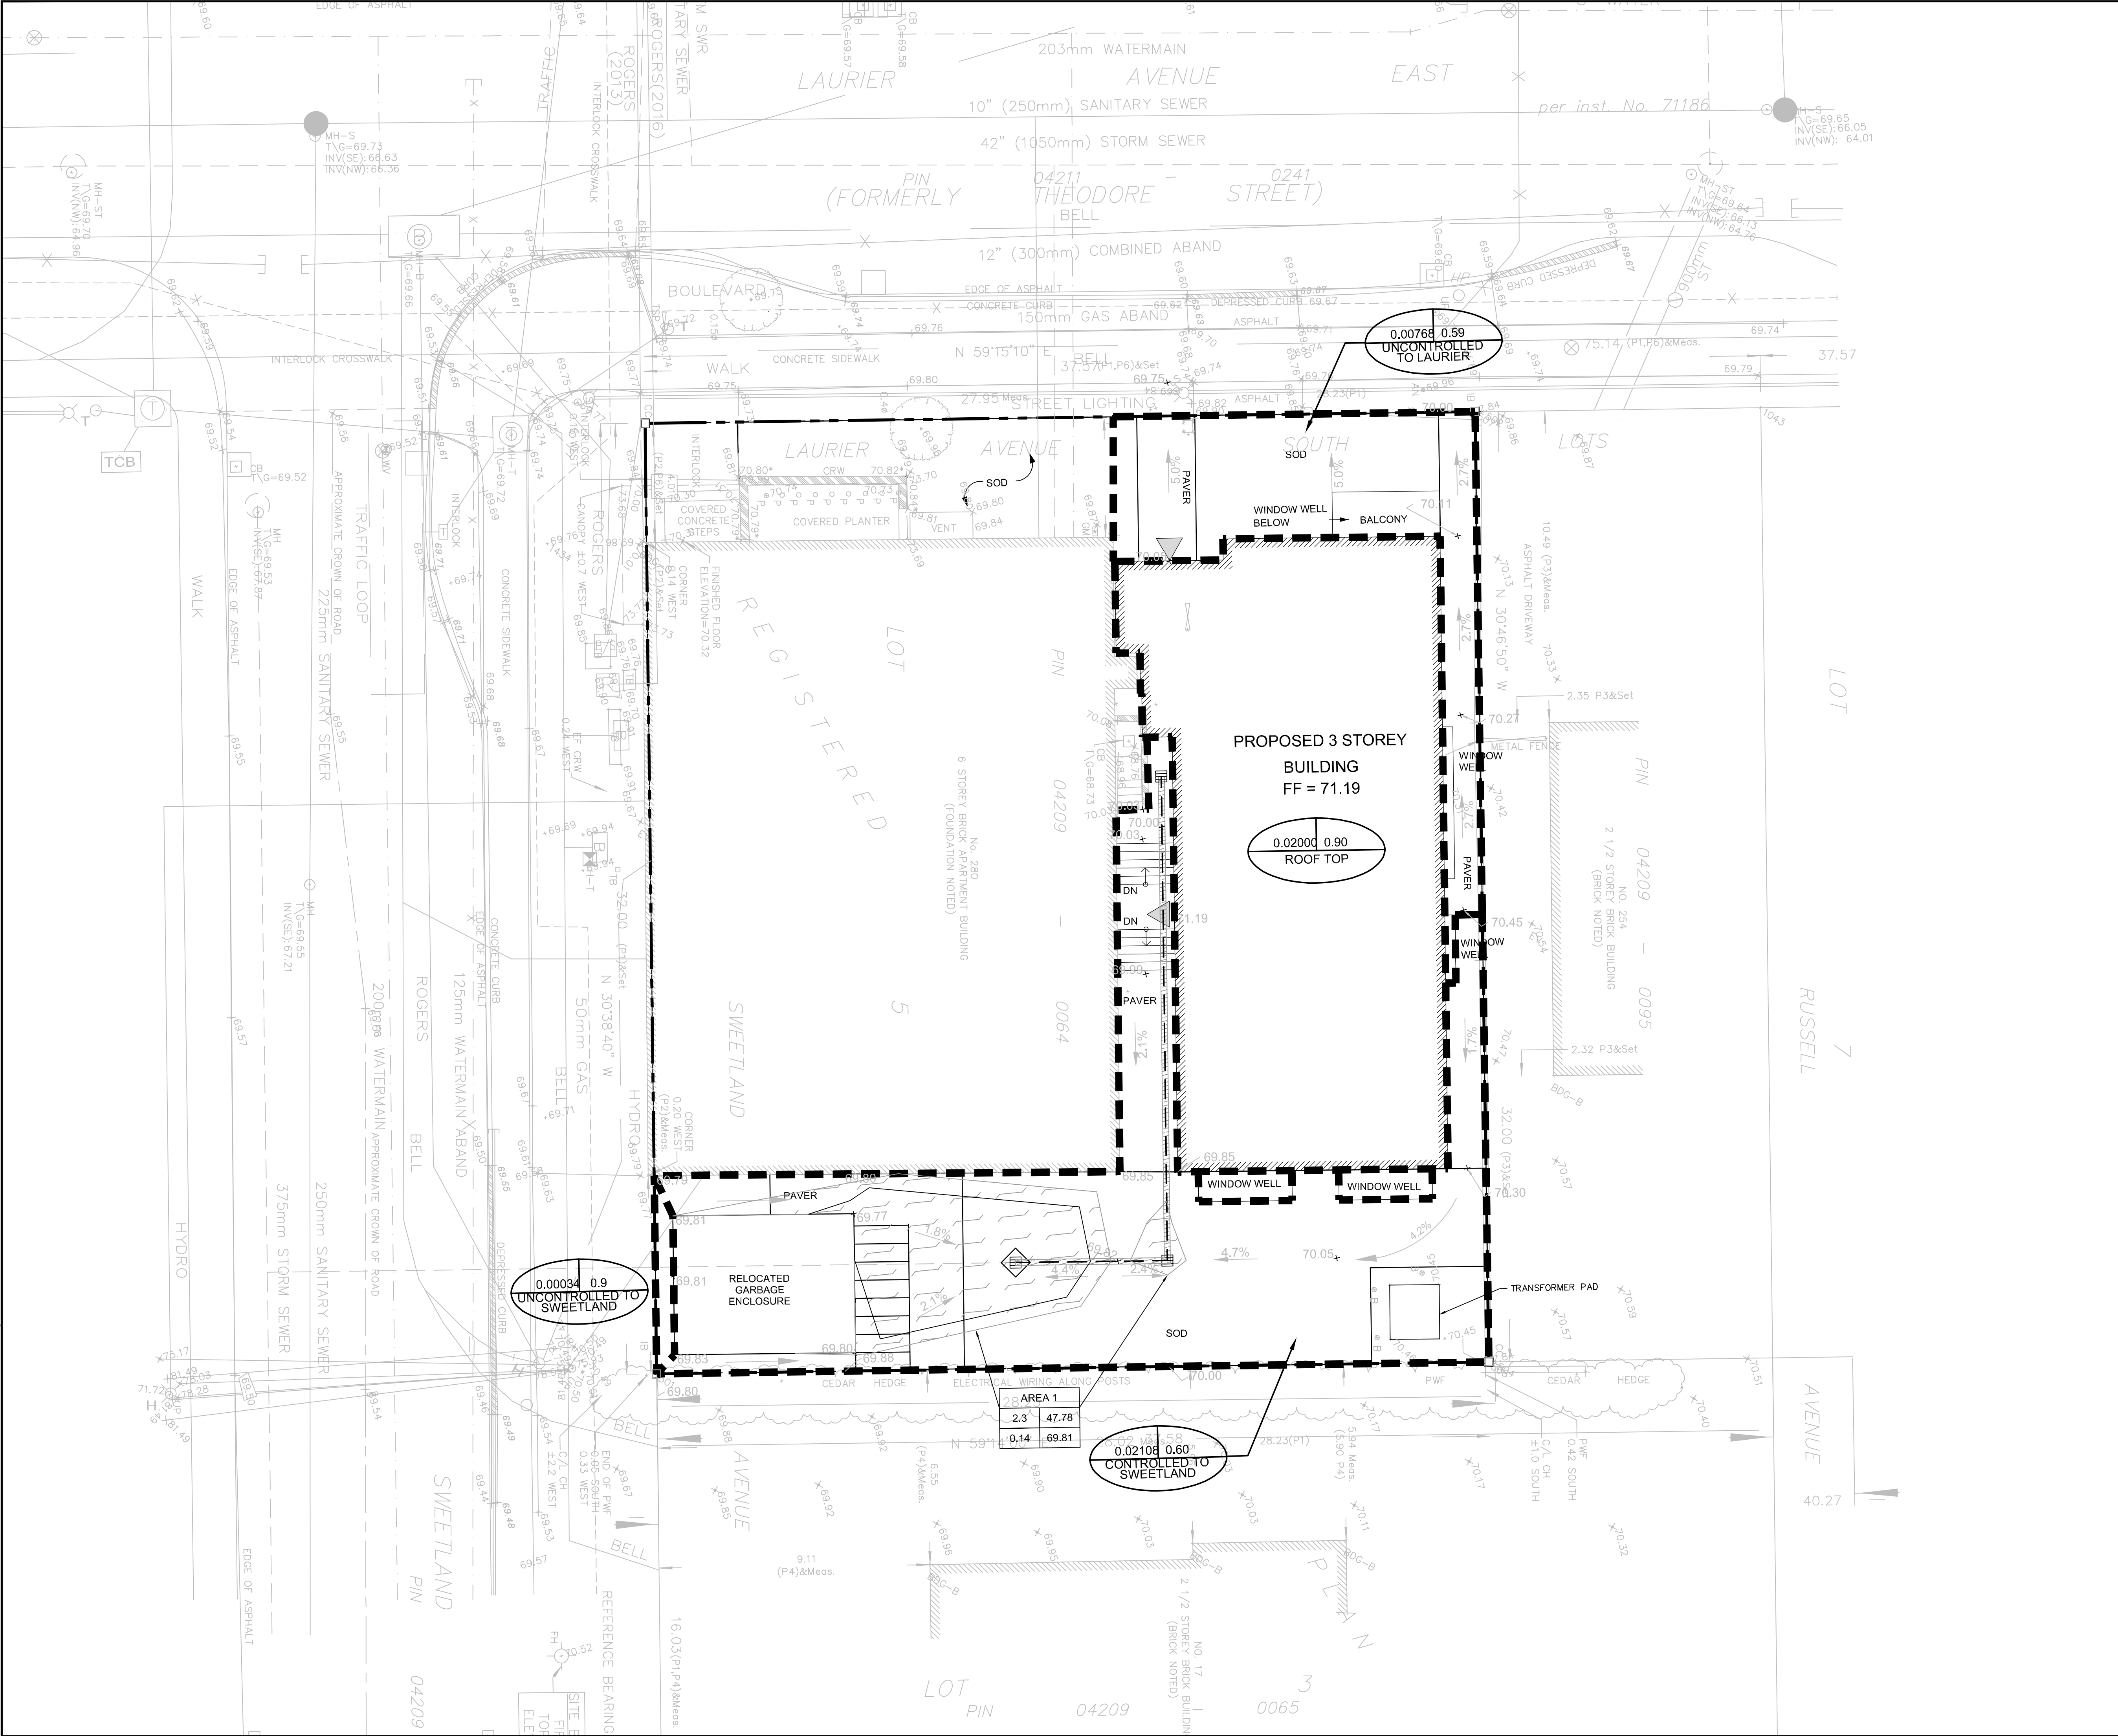

PROJECT NORTH

KEYPLAN (N.T.S)

LEGEND

- AREA IN HECTARES
- RUNOFF COEFFICIENT (1-5YR)
- SURFACE DESCRIPTION
- DRAINAGE BOUNDARY
- 100 YR STORM PONDING AREA
- PONDING AREA

| AREA 1 | MAX. PONDING VOLUME (m³) |
|--------|--------------------------|
| 2.3    | 47.78                    |
| 0.14   | 69.81                    |

| AREA 1 | PONDING AREA NUMBER | MAX. PONDING AREA (m²) | MAX. WATER LEVEL ELEVATION | MAX. PONDING DEPTH (m) |
|--------|---------------------|------------------------|----------------------------|------------------------|
| 2.3    | 47.78               |                        |                            |                        |
| 0.14   | 69.81               |                        |                            |                        |

| No. | ISSUE / REVISION             | DD/MM/YY |
|-----|------------------------------|----------|
| 01  | ISSUED FOR SITE PLAN CONTROL | 23/07/21 |

THESE DRAWINGS HAVE BEEN PRODUCED BY J.L. RICHARDS & ASSOCIATES LIMITED AND ARE SUBJECT TO COPYRIGHT AND USE RESTRICTIONS SET OUT IN THE APPLICABLE PROJECT CONTRACT. ANY USE, REUSE, OR MODIFICATION OF THESE DRAWINGS FOR PURPOSES OTHER THAN THE ORIGINAL PROJECT OR EXECUTION OF THE DESCRIBED WORK IS NOT PERMITTED OR ENDORSED WITHOUT THE PRIOR WRITTEN AUTHORIZATION OF J.L.R. J.L.R. MAKES NO WARRANTIES, EITHER EXPRESS OR IMPLIED, OF THE SUITABILITY OR FITNESS OF THESE DRAWINGS FOR ANY OTHER PURPOSE, AND ANY PARTY WHICH CHOOSES TO USE, MODIFY, OR OTHERWISE RELY ON THESE DRAWINGS WITHOUT J.L.R.'S AUTHORIZATION ACCEPTS THESE LIMITATIONS AND DOES SO AT THEIR SOLE RISK AND WITHOUT LIABILITY TO J.L.R.

VERIFY SHEET SIZE AND SCALES. THE BAR TO THE RIGHT IS 25mm IF THIS IS A FULL SIZE DRAWING.

SCALE: 1:100

CLIENT:

CONSULTANT:

J.L. Richards  
ENGINEERS · ARCHITECTS · PLANNERS

CONSULTANT:

PROJECT:

280 LAURIER

DRAWING:

STORM DRAINAGE AND PONDING PLAN

|            |            |
|------------|------------|
| DESIGN: MM | DRAWING #: |
| DRAWN: KT  | SWM        |
| CHECKED:   |            |
| JLR #:     | 31383-001  |